


01 EXISTING GROUND FLOOR PLAN  
SCALE 1:50 @A1

KEY:

To be demolished

0m 1m 2m  
SCALE

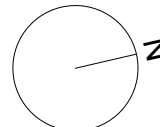

Do not Scale. Use figured dimensions only. All dimensions to be checked on site.

All drawings to be read in conjunction with the Engineers' drawings. Any discrepancies between consultants drawings to be reported to the Architect before any work commences.

Rev	Date	Description	By
-	15/05/2023	Planning application	CK

MATERIAL CULTURES


Unit 15 Regent Studios  
8 Andrews Road  
London, E8 4QN

www.materialcultures.org  
info@materialcultures.org

Project: FishTank Job: 2305

Title: Existing Ground Floor Plan

Scale @A1: 1:50 Number: 0101 Rev: -  
Scale @A3: 1:100

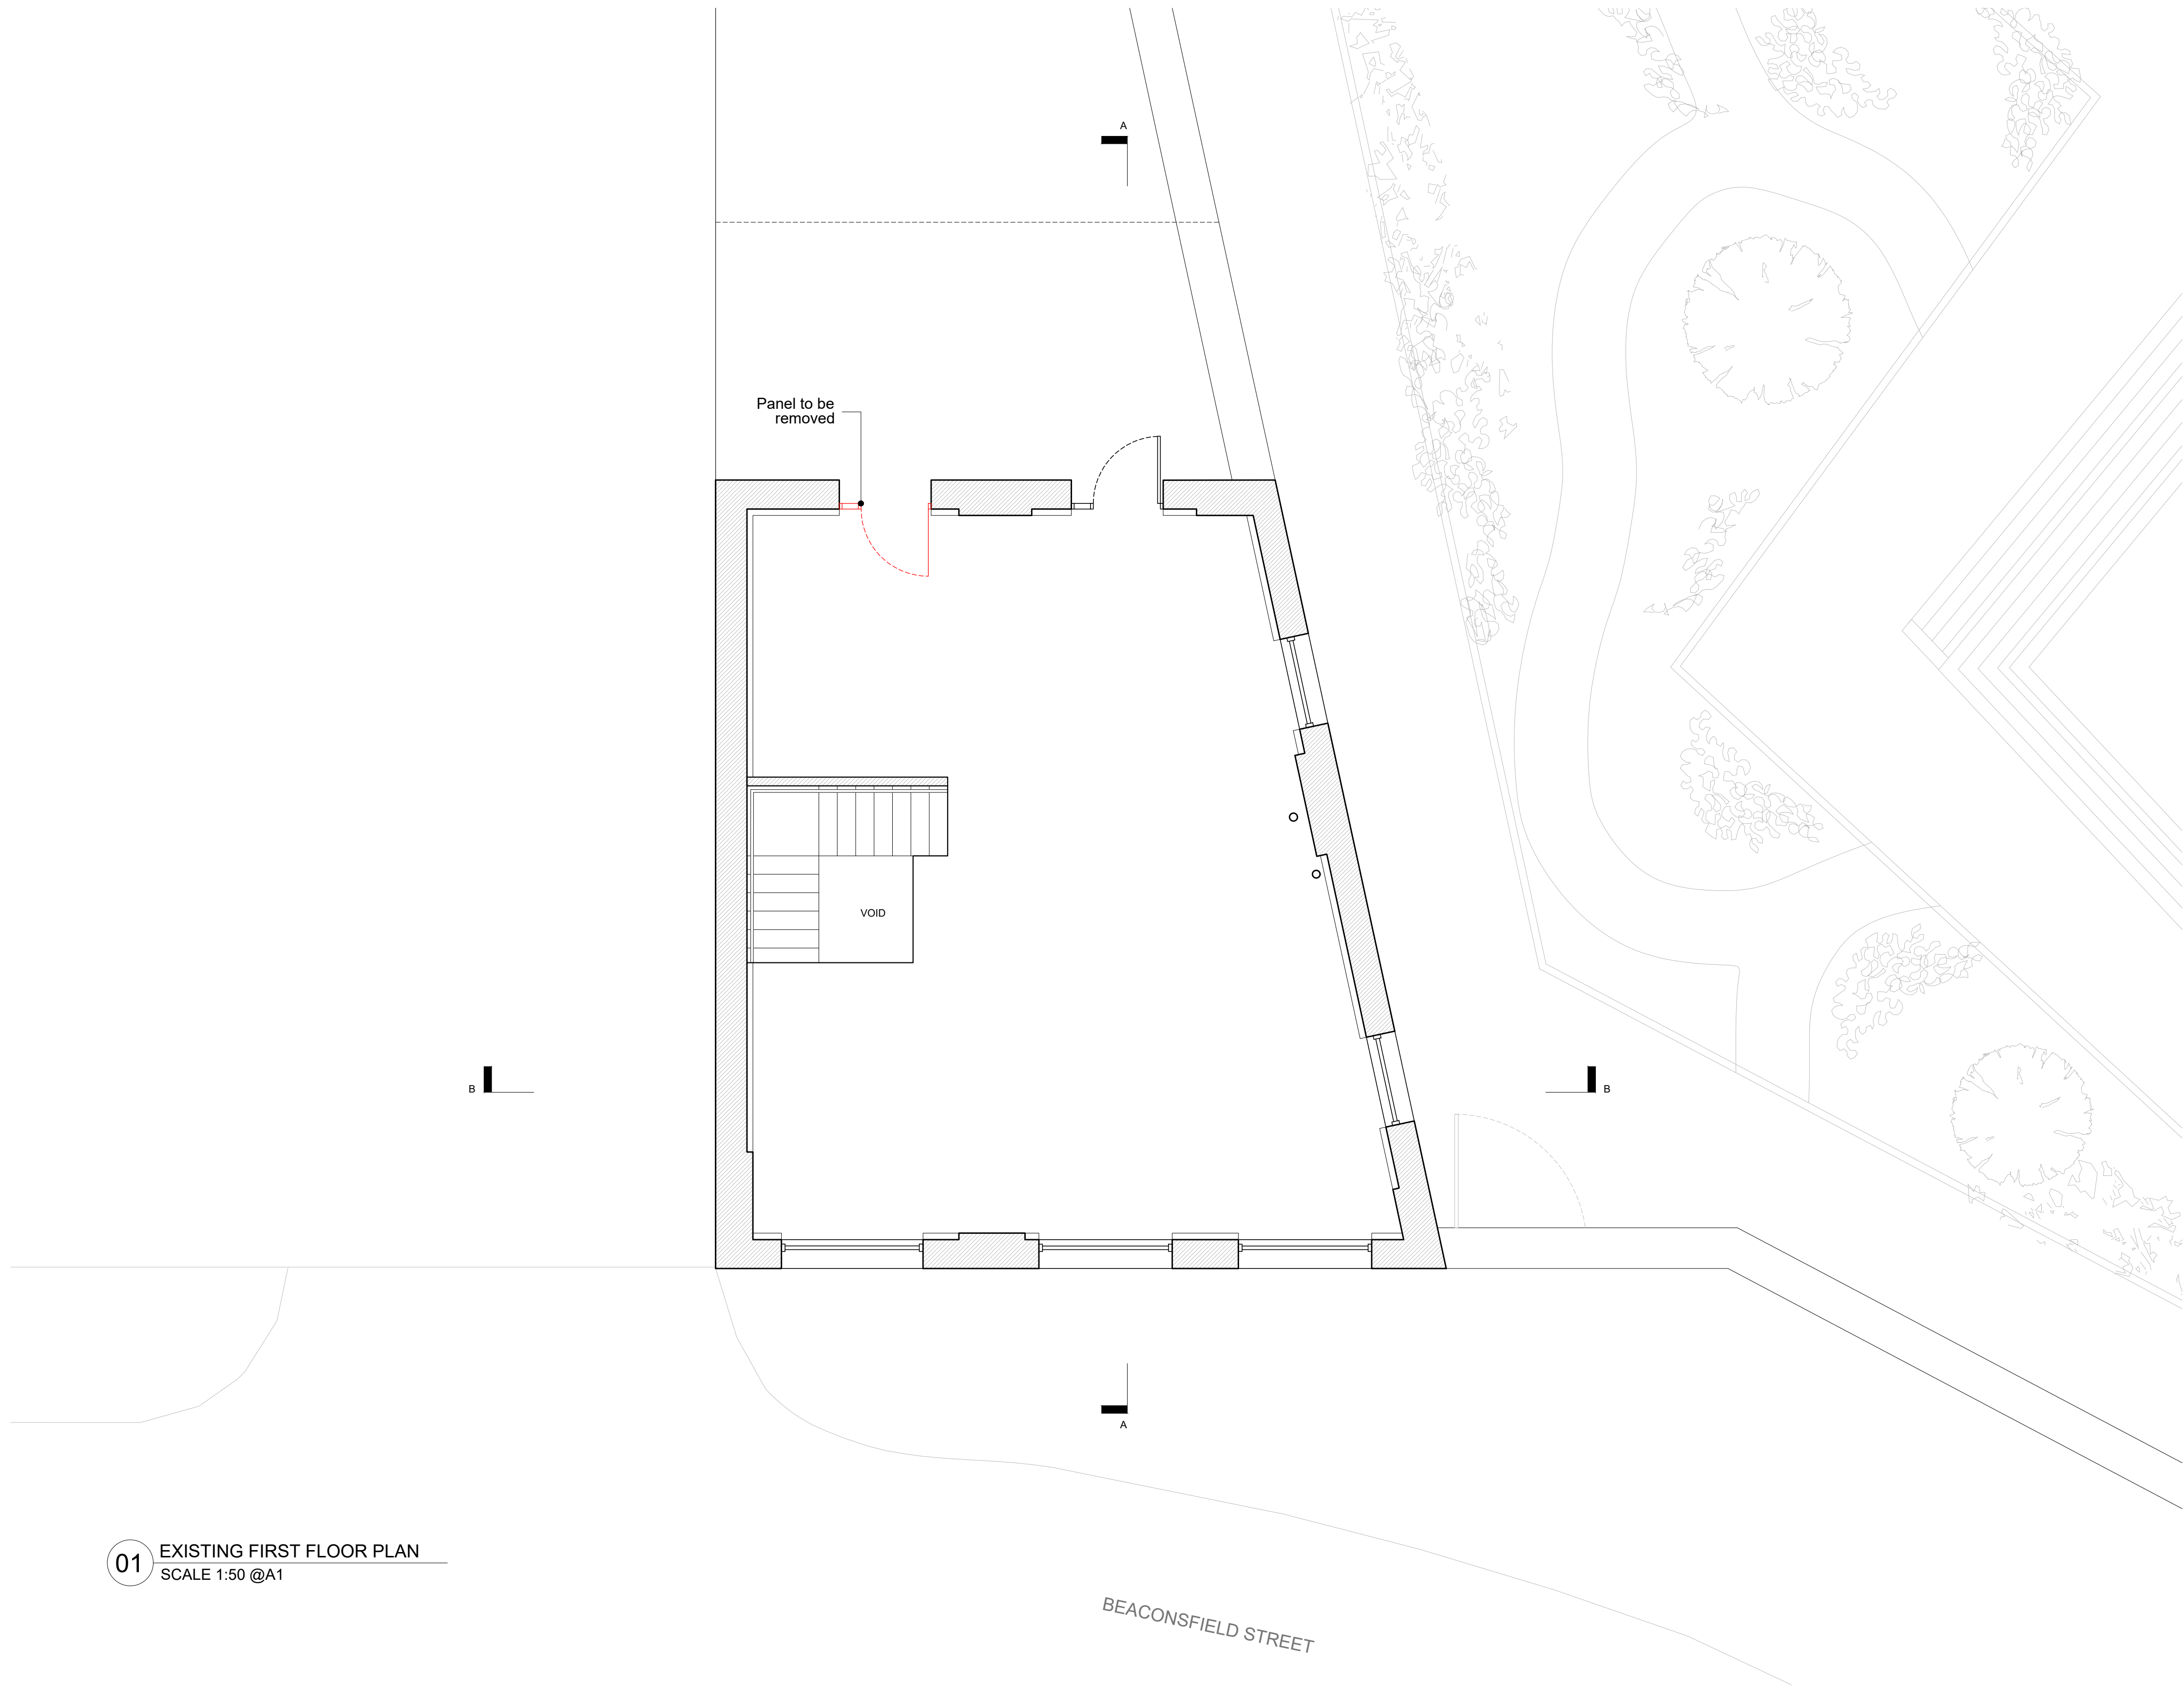


01 EXISTING FIRST FLOOR PLAN  
SCALE 1:50 @A1

KEY:

To be demolished

0m 1m 2m  
SCALE

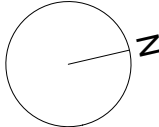

Do not Scale. Use figured dimensions only. All dimensions to be checked on site

All drawings to be read in conjunction with the Engineers' drawings. Any discrepancies between consultants drawings to be reported to the Architect before any work commences.

Rev	Date	Description	By
-	15/05/2023	Planning application	CK

## MATERIAL CULTURES

Unit 15 Regent Studios  
8 Andrews Road  
London, E8 4QN

www.materialcultures.org  
info@materialcultures.org

Project: FishTank


Job: 2305

Title: Existing First Floor Plan


Scale @A1: 1:50  
Scale @A3: 1:100

Number: 0102

Rev: -

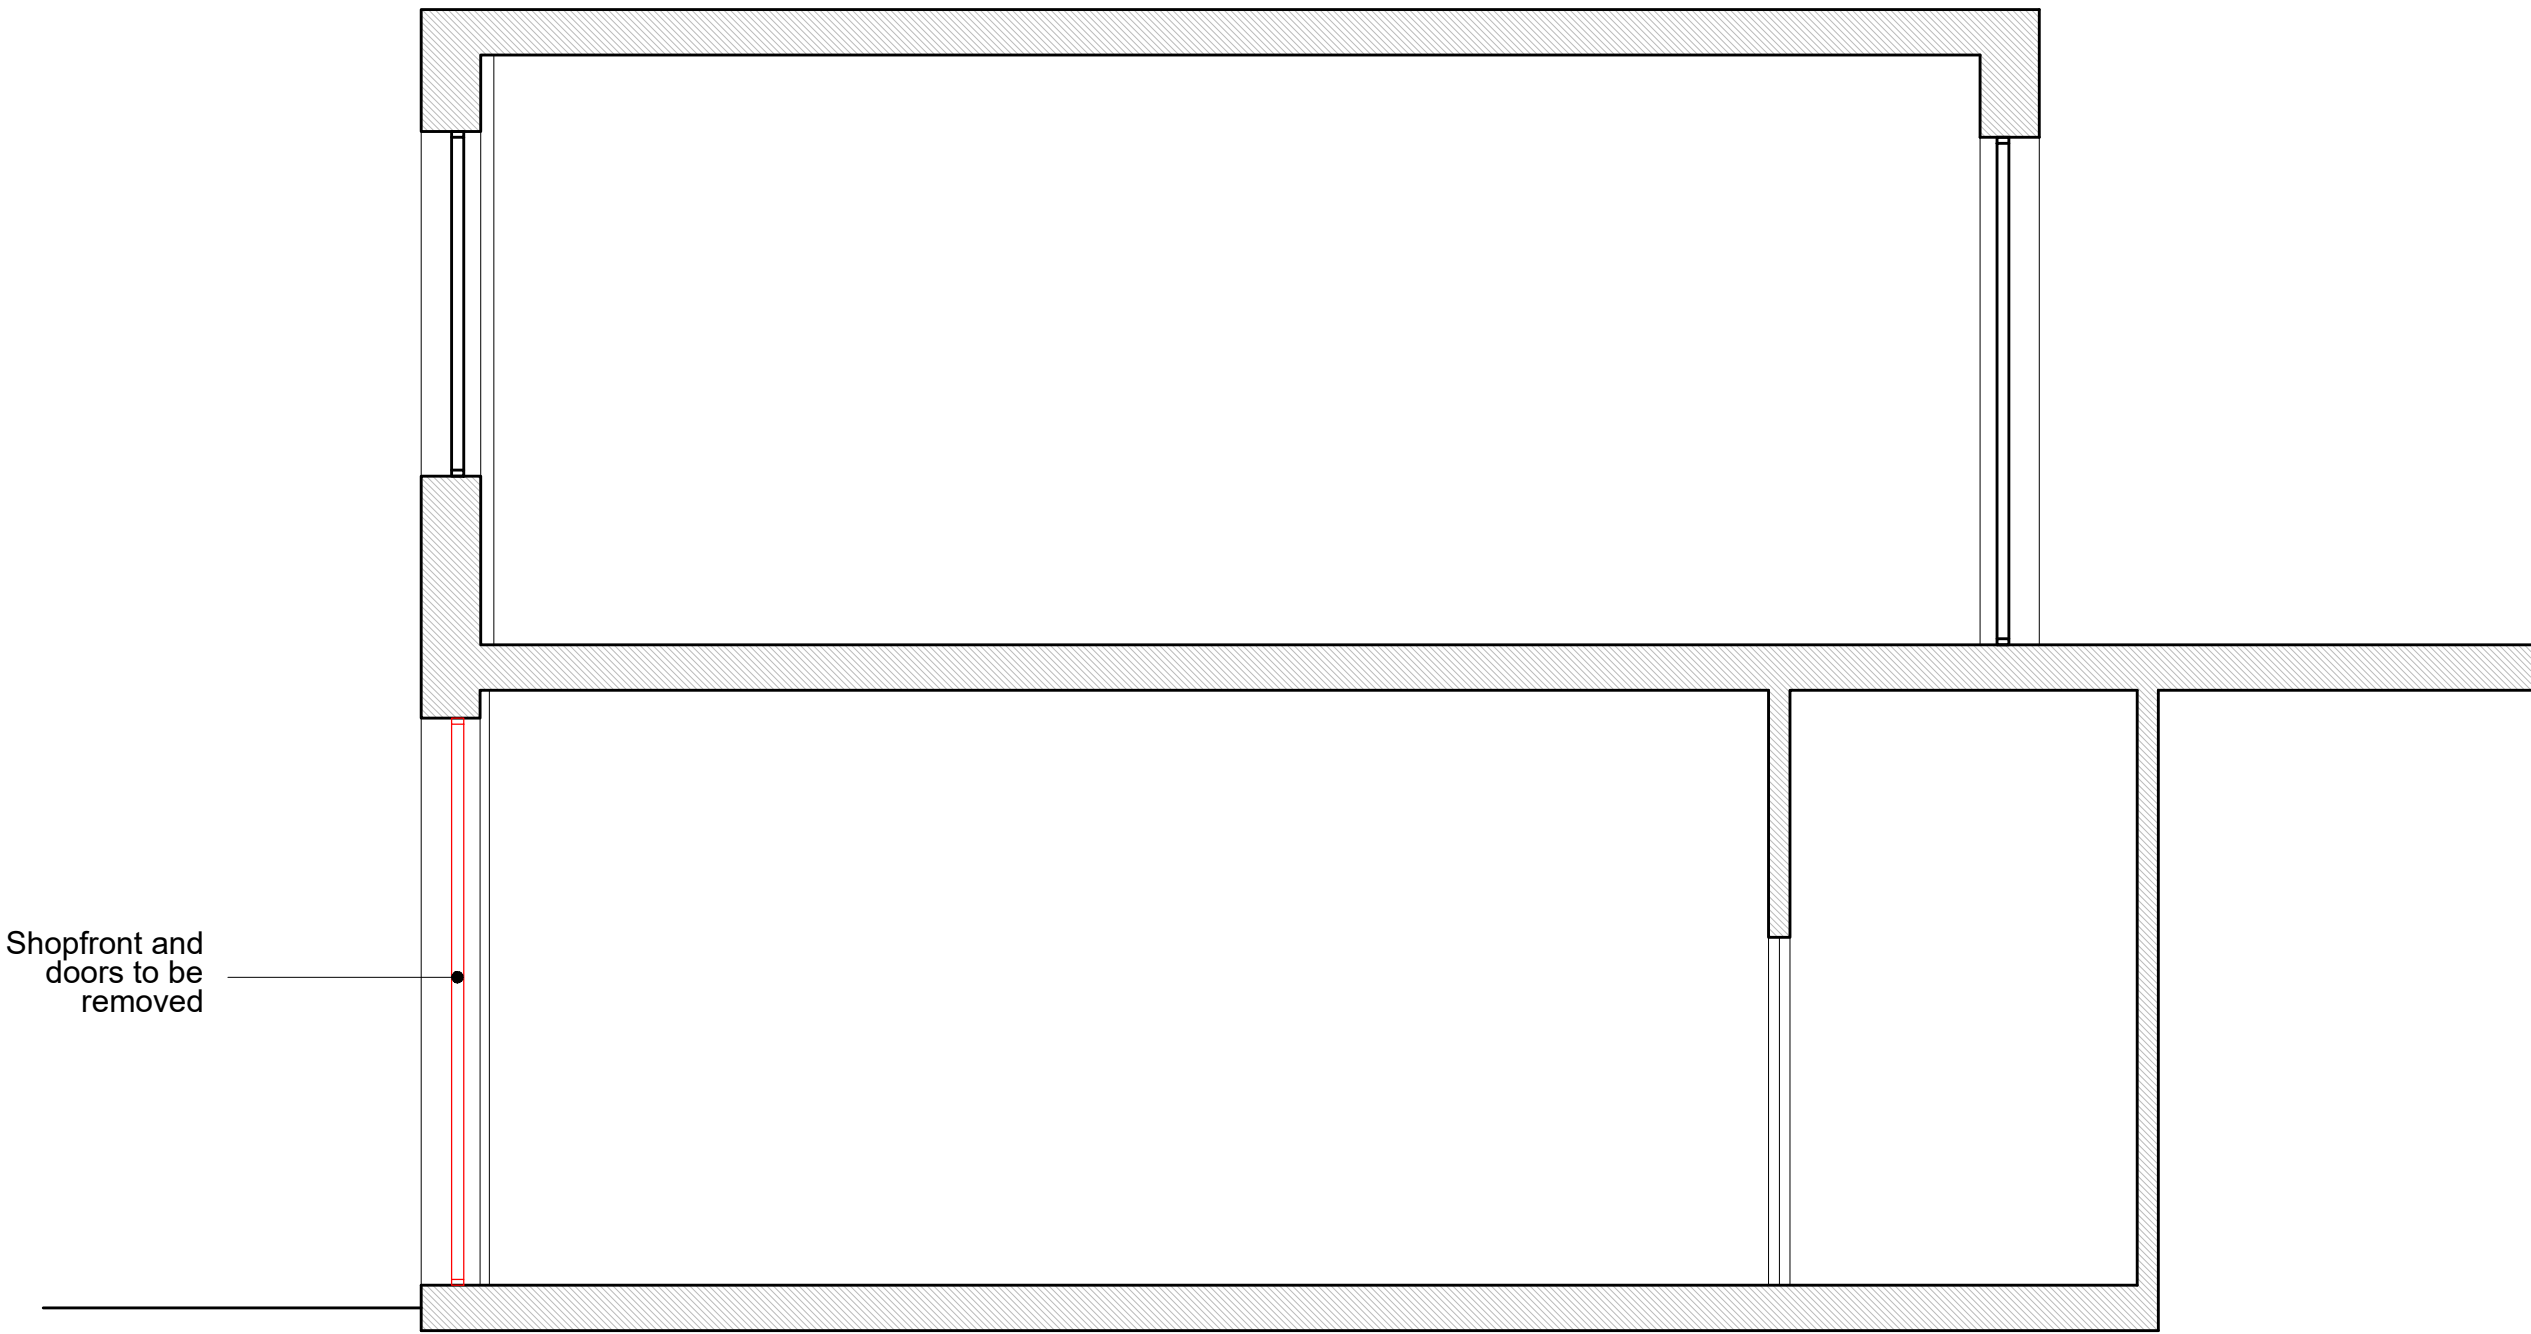

01 EXISTING SECTION AA  
SCALE 1:50 @A1

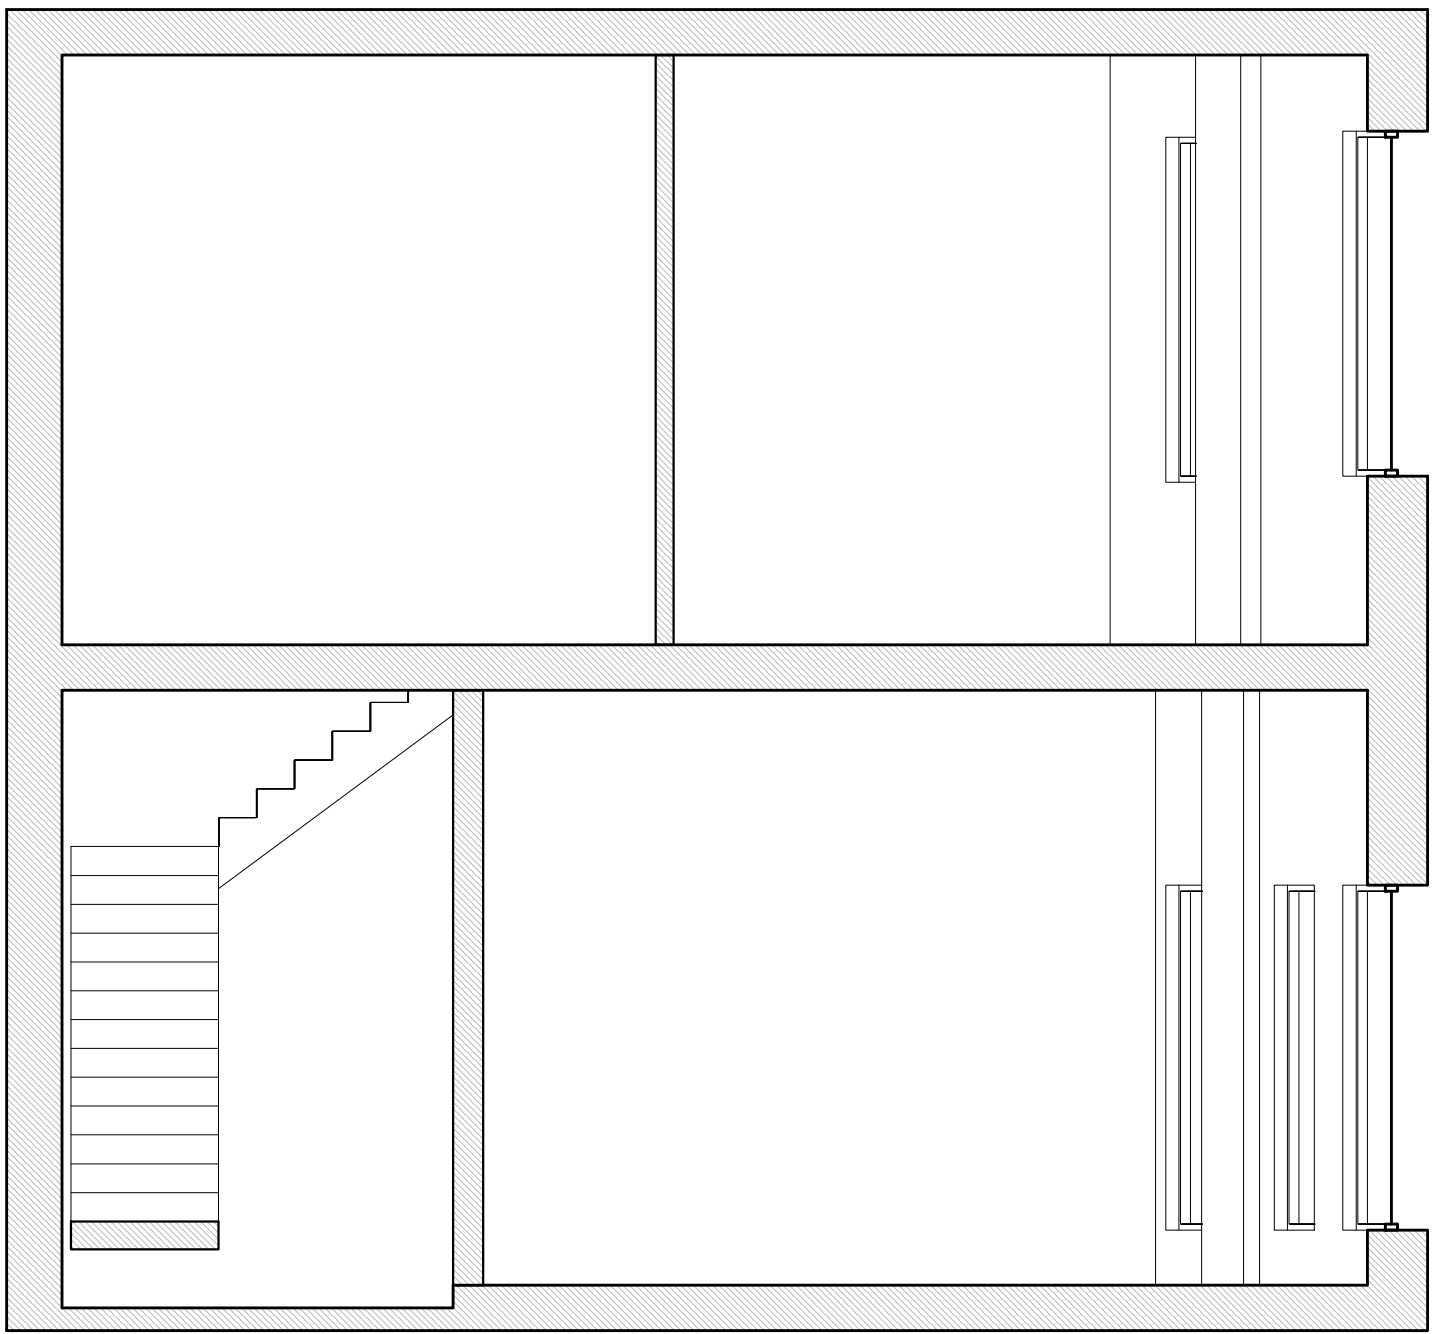


02 EXISTING SECTION BB  
SCALE 1:50 @A1

Notes:

— To be demolished

0m 1m 2m  
SCALE

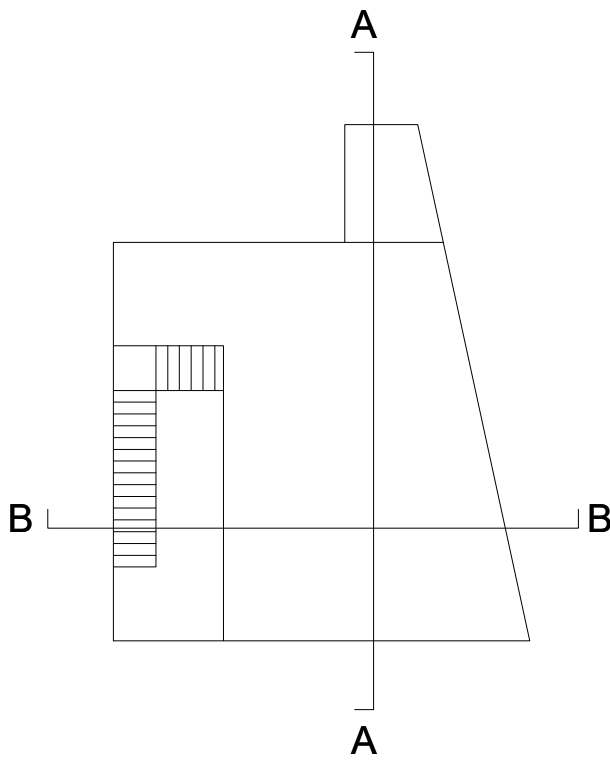

Do not Scale. Use figured dimensions only. All dimensions to be checked on site.

All drawings to be read in conjunction with the Engineers' drawings. Any discrepancies between consultants drawings to be reported to the Architect before any work commences.

Rev	Date	Description	By
-	15/05/2023	Planning application	CK

**MATERIAL CULTURES**  
Unit 15 Regent Studios  
8 Andrews Road  
London, E8 4QN  
[www.materialcultures.org](http://www.materialcultures.org)  
[info@materialcultures.org](mailto:info@materialcultures.org)

Project: **FishTank** Job: **2305**


Title: **Existing Sections AA & BB**

Scale @A1: 1:50 Scale @A3: 1:100	Number: <b>0201</b>	Rev: <b>-</b>
-------------------------------------	---------------------	---------------







01 EXISTING EXTERNAL ELEVATION A  
SCALE 1:50 @A1

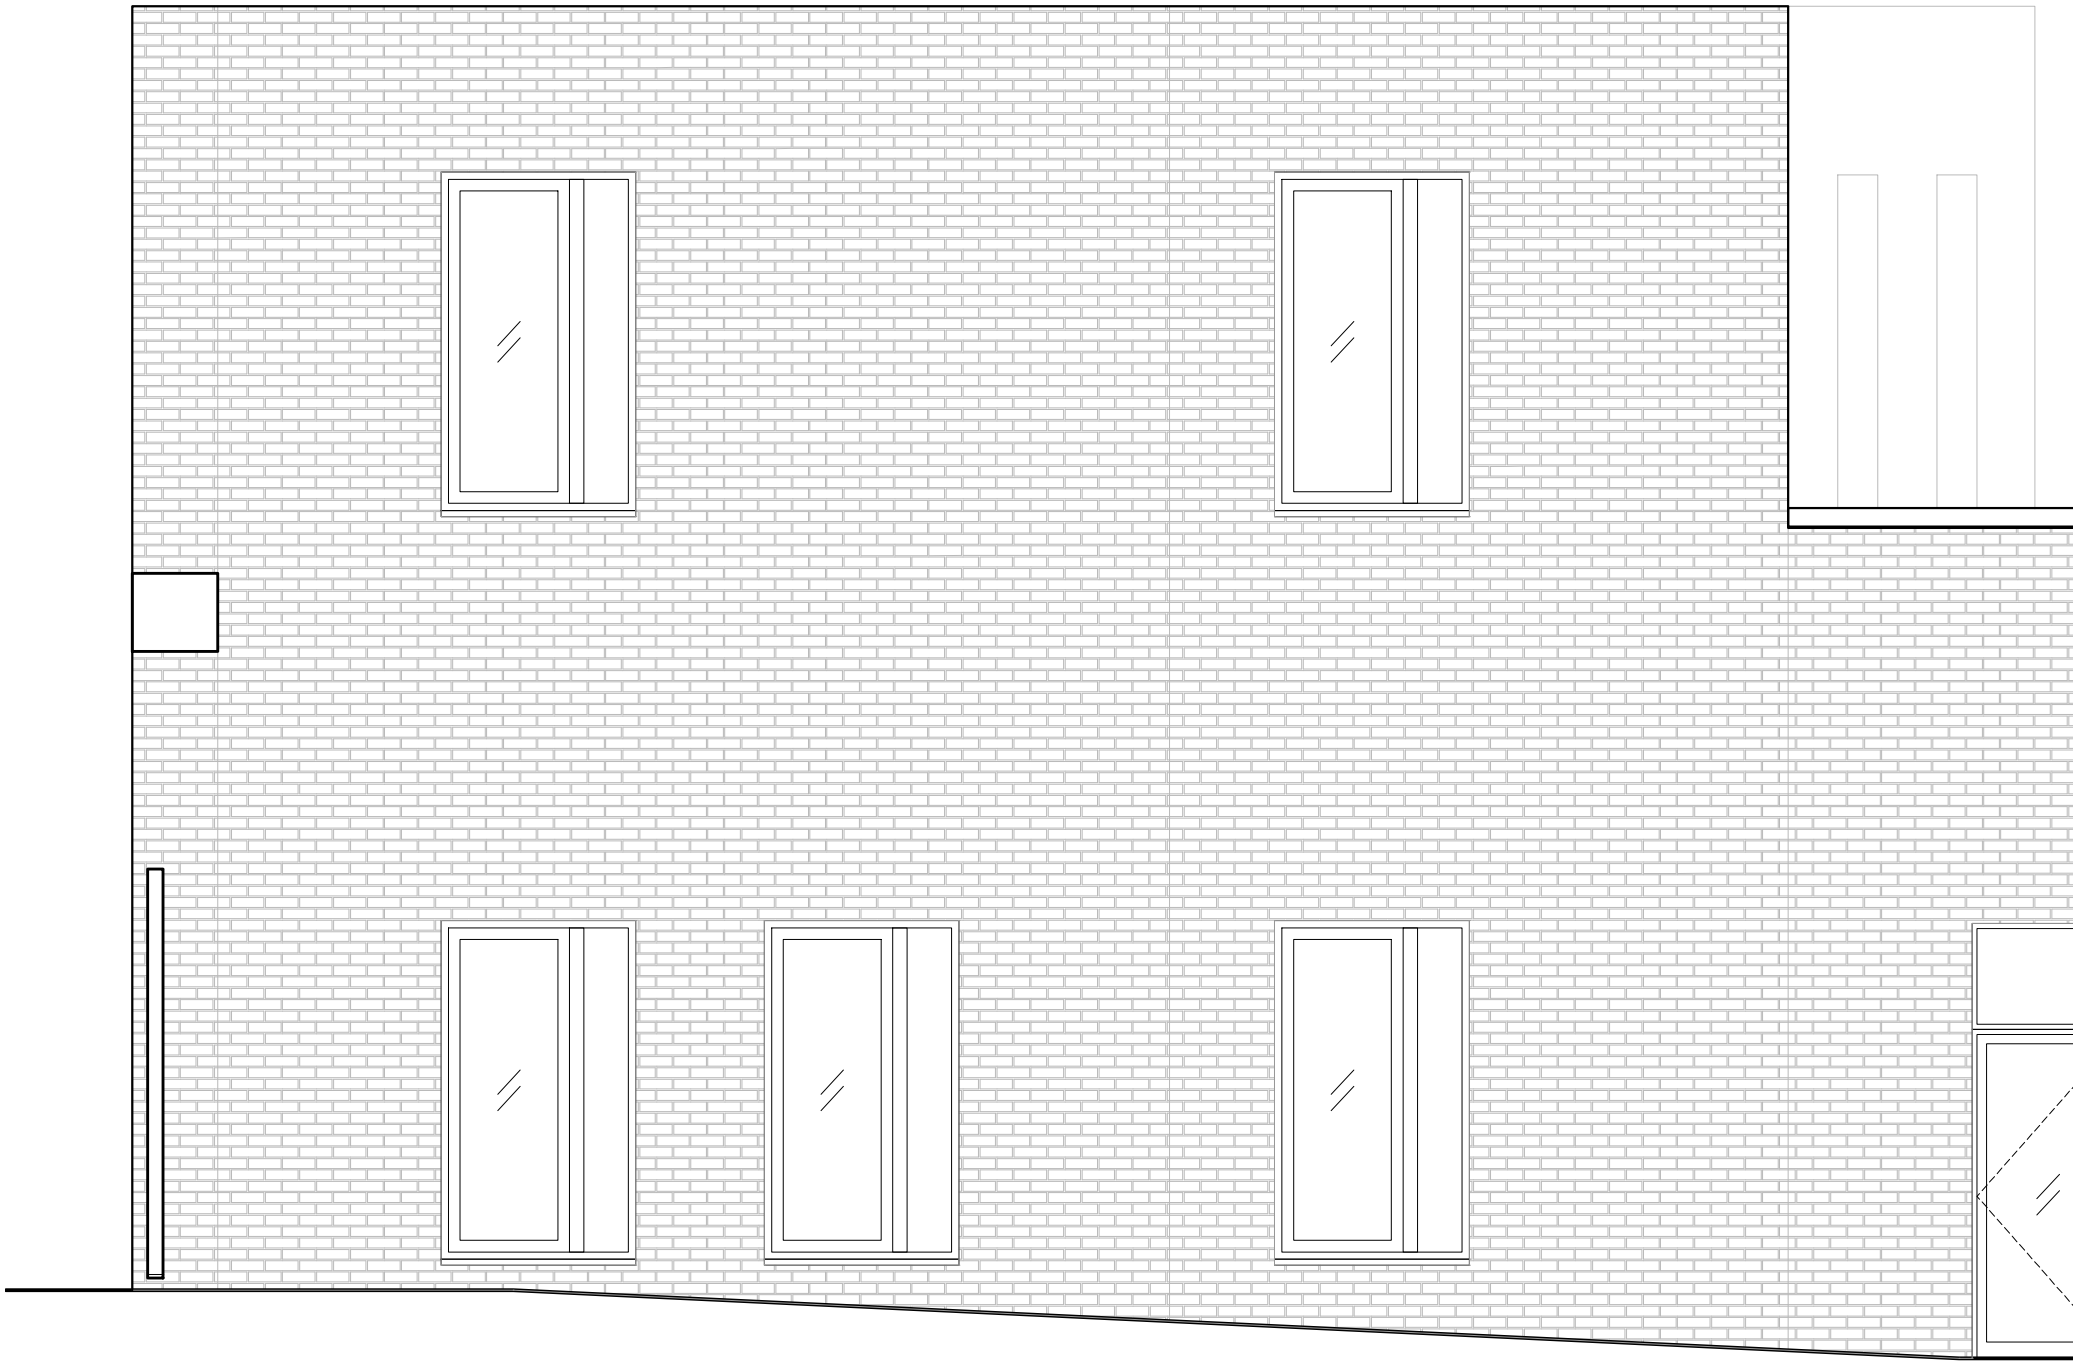

02 EXISTING EXTERNAL ELEVATION B  
SCALE 1:50 @A1

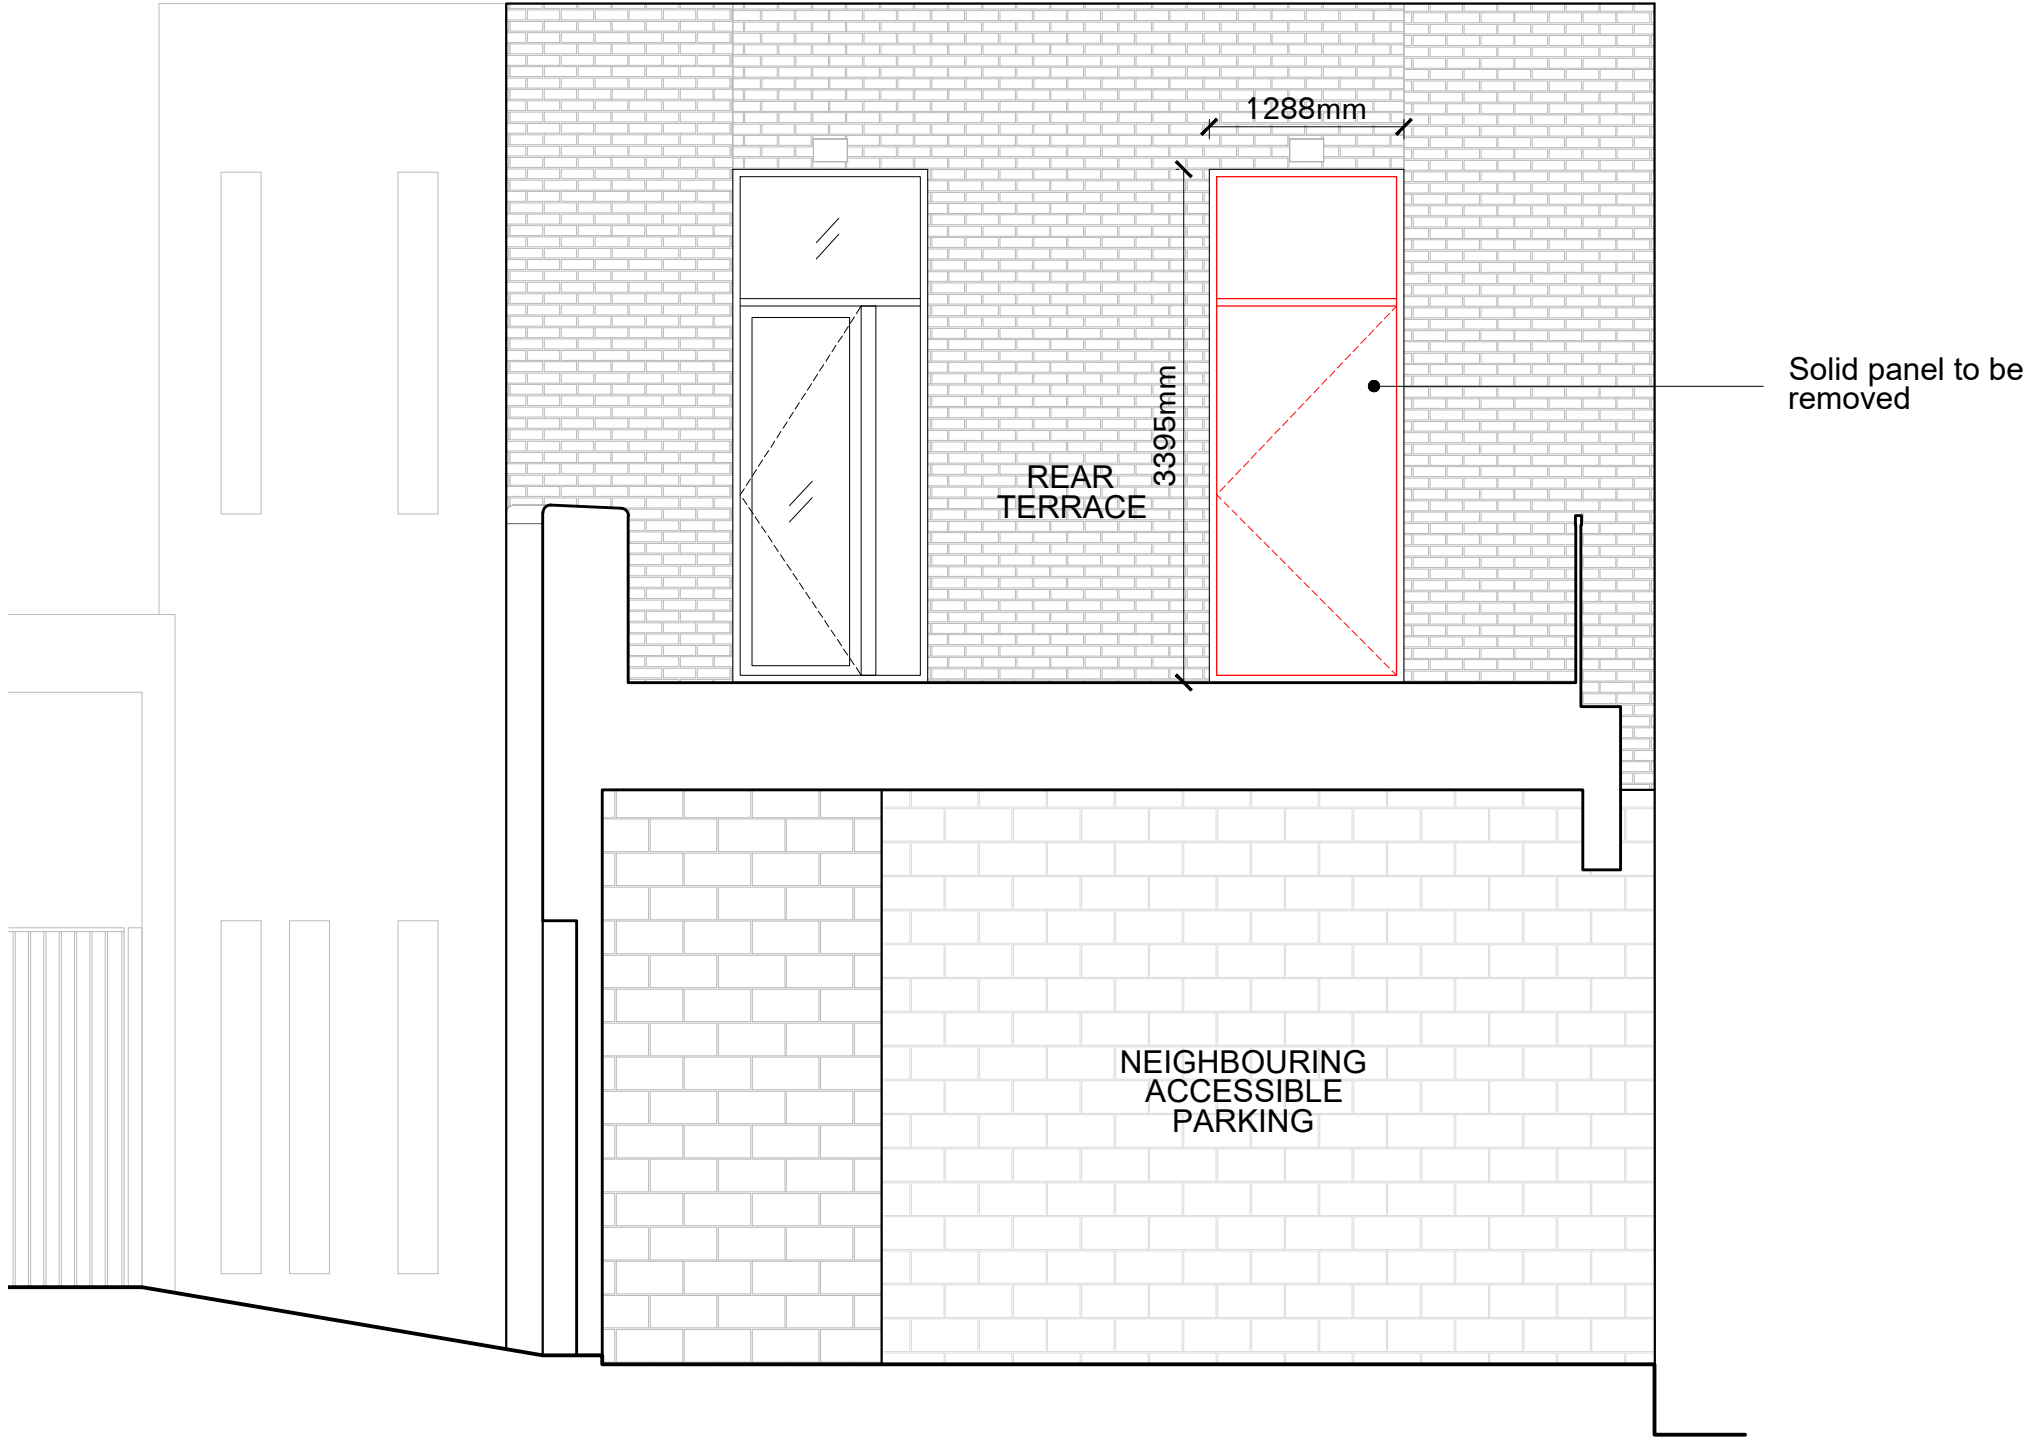

03 EXISTING EXTERNAL ELEVATION C  
SCALE 1:50 @A1

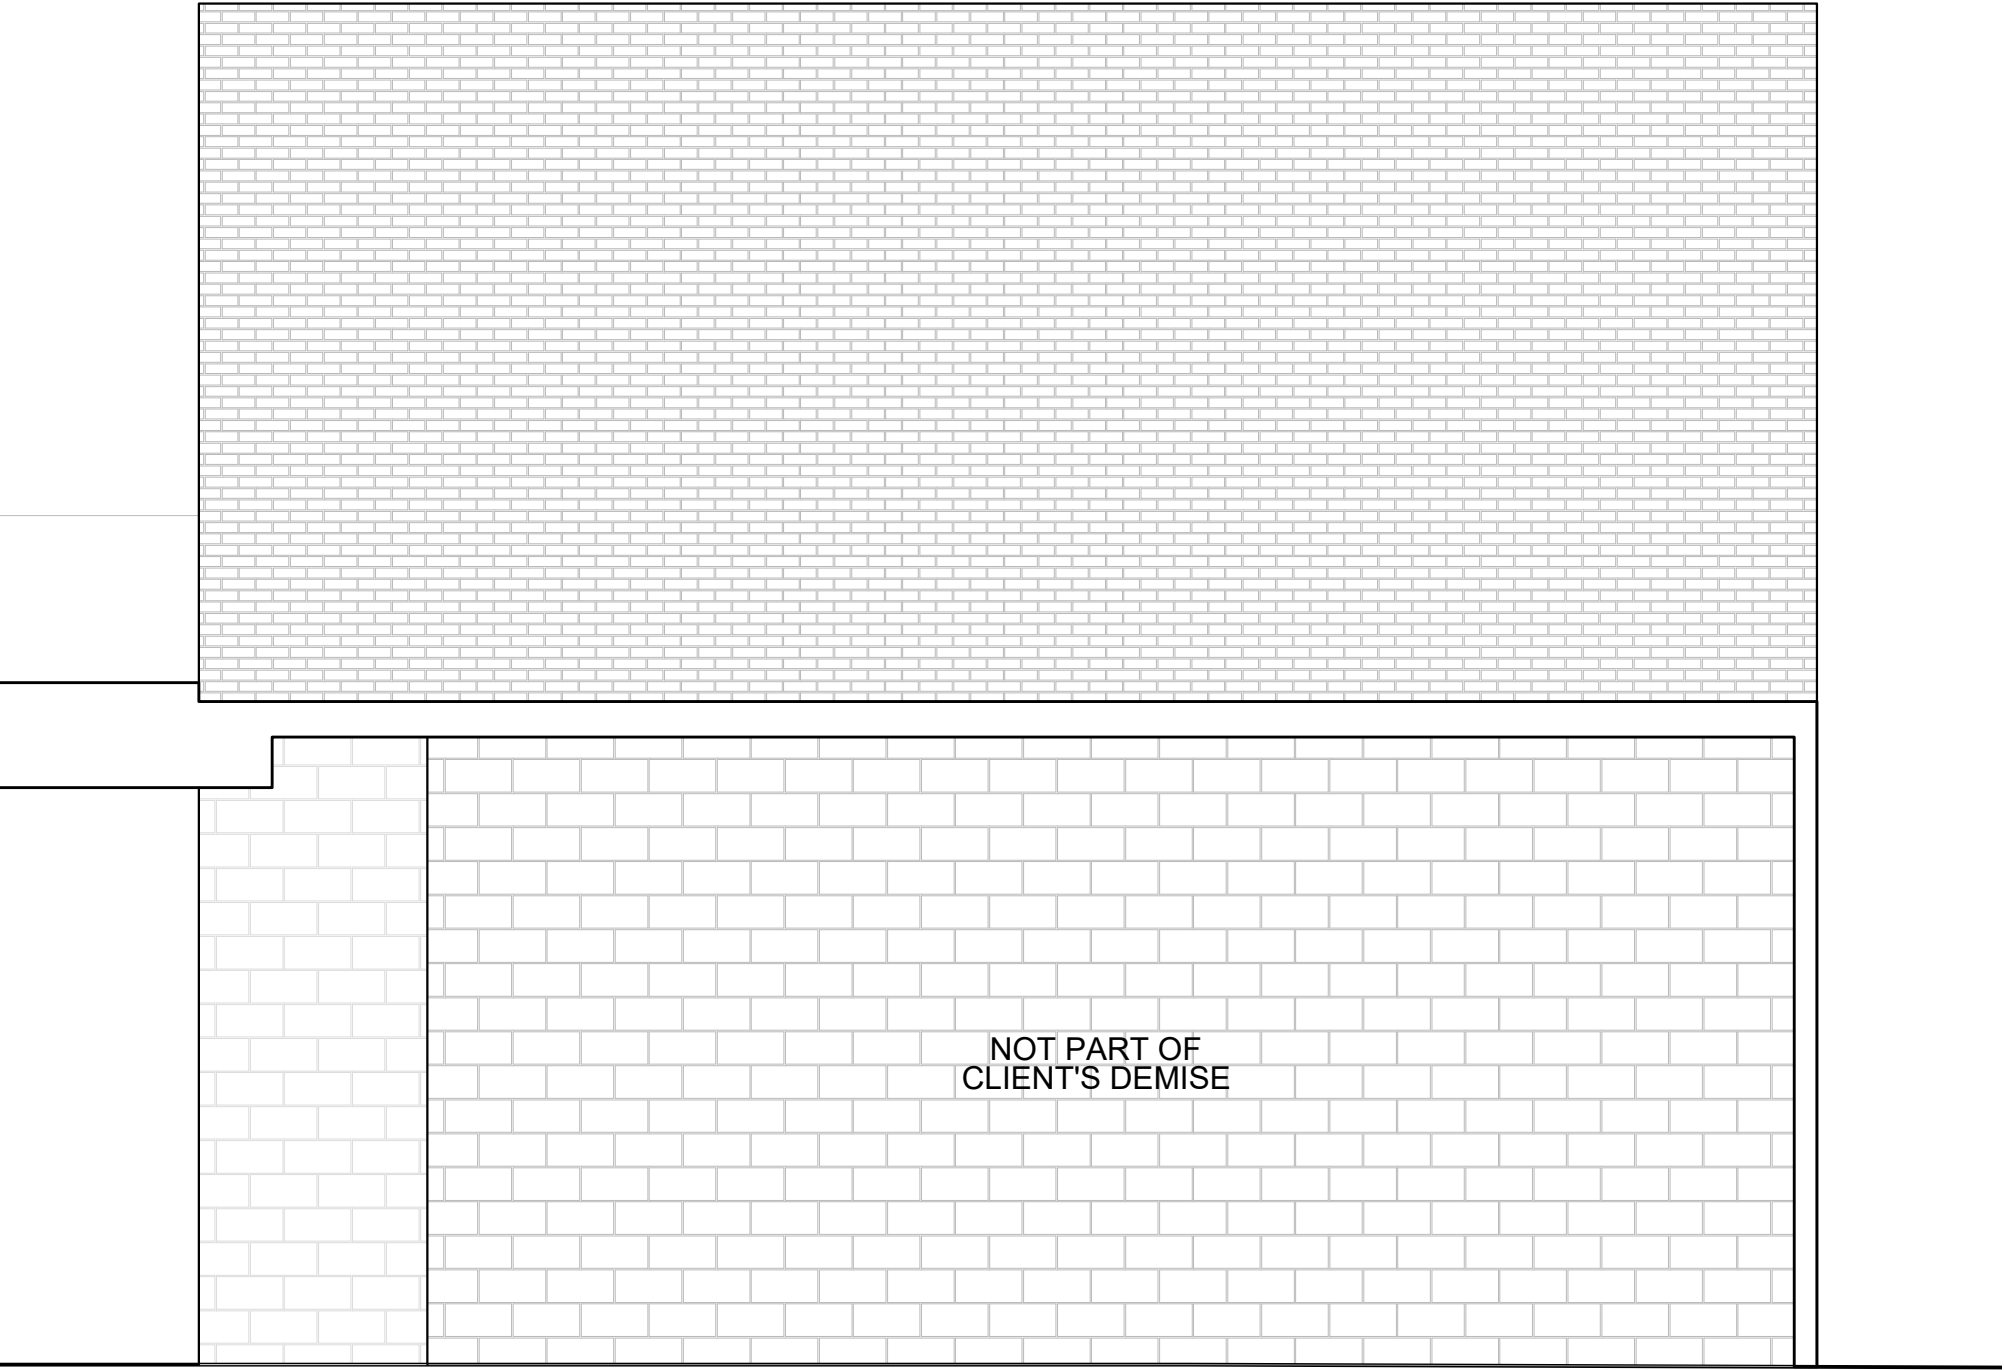

04 EXISTING EXTERNAL ELEVATION D  
SCALE 1:50 @A1

Notes:

— To be demolished

0m 1m 2m  
SCALE

Do not Scale. Use figured dimensions only. All dimensions to be checked on site.

All drawings to be read in conjunction with the Engineers' drawings. Any discrepancies between consultants drawings to be reported to the Architect before any work commences.


Rev	Date	Description	By
-	15/05/2023	Planning application	CK

**MATERIAL CULTURES**  
Unit 15 Regent Studios  
8 Andrews Road  
London, E8 4QN  
www.materialcultures.org  
info@materialcultures.org

Project: **FishTank** Job: **2305**

Title: **Existing External Elevations**

Scale @A1: 1:50 Number: **0301** Rev: **-**  
Scale @A3: 1:100

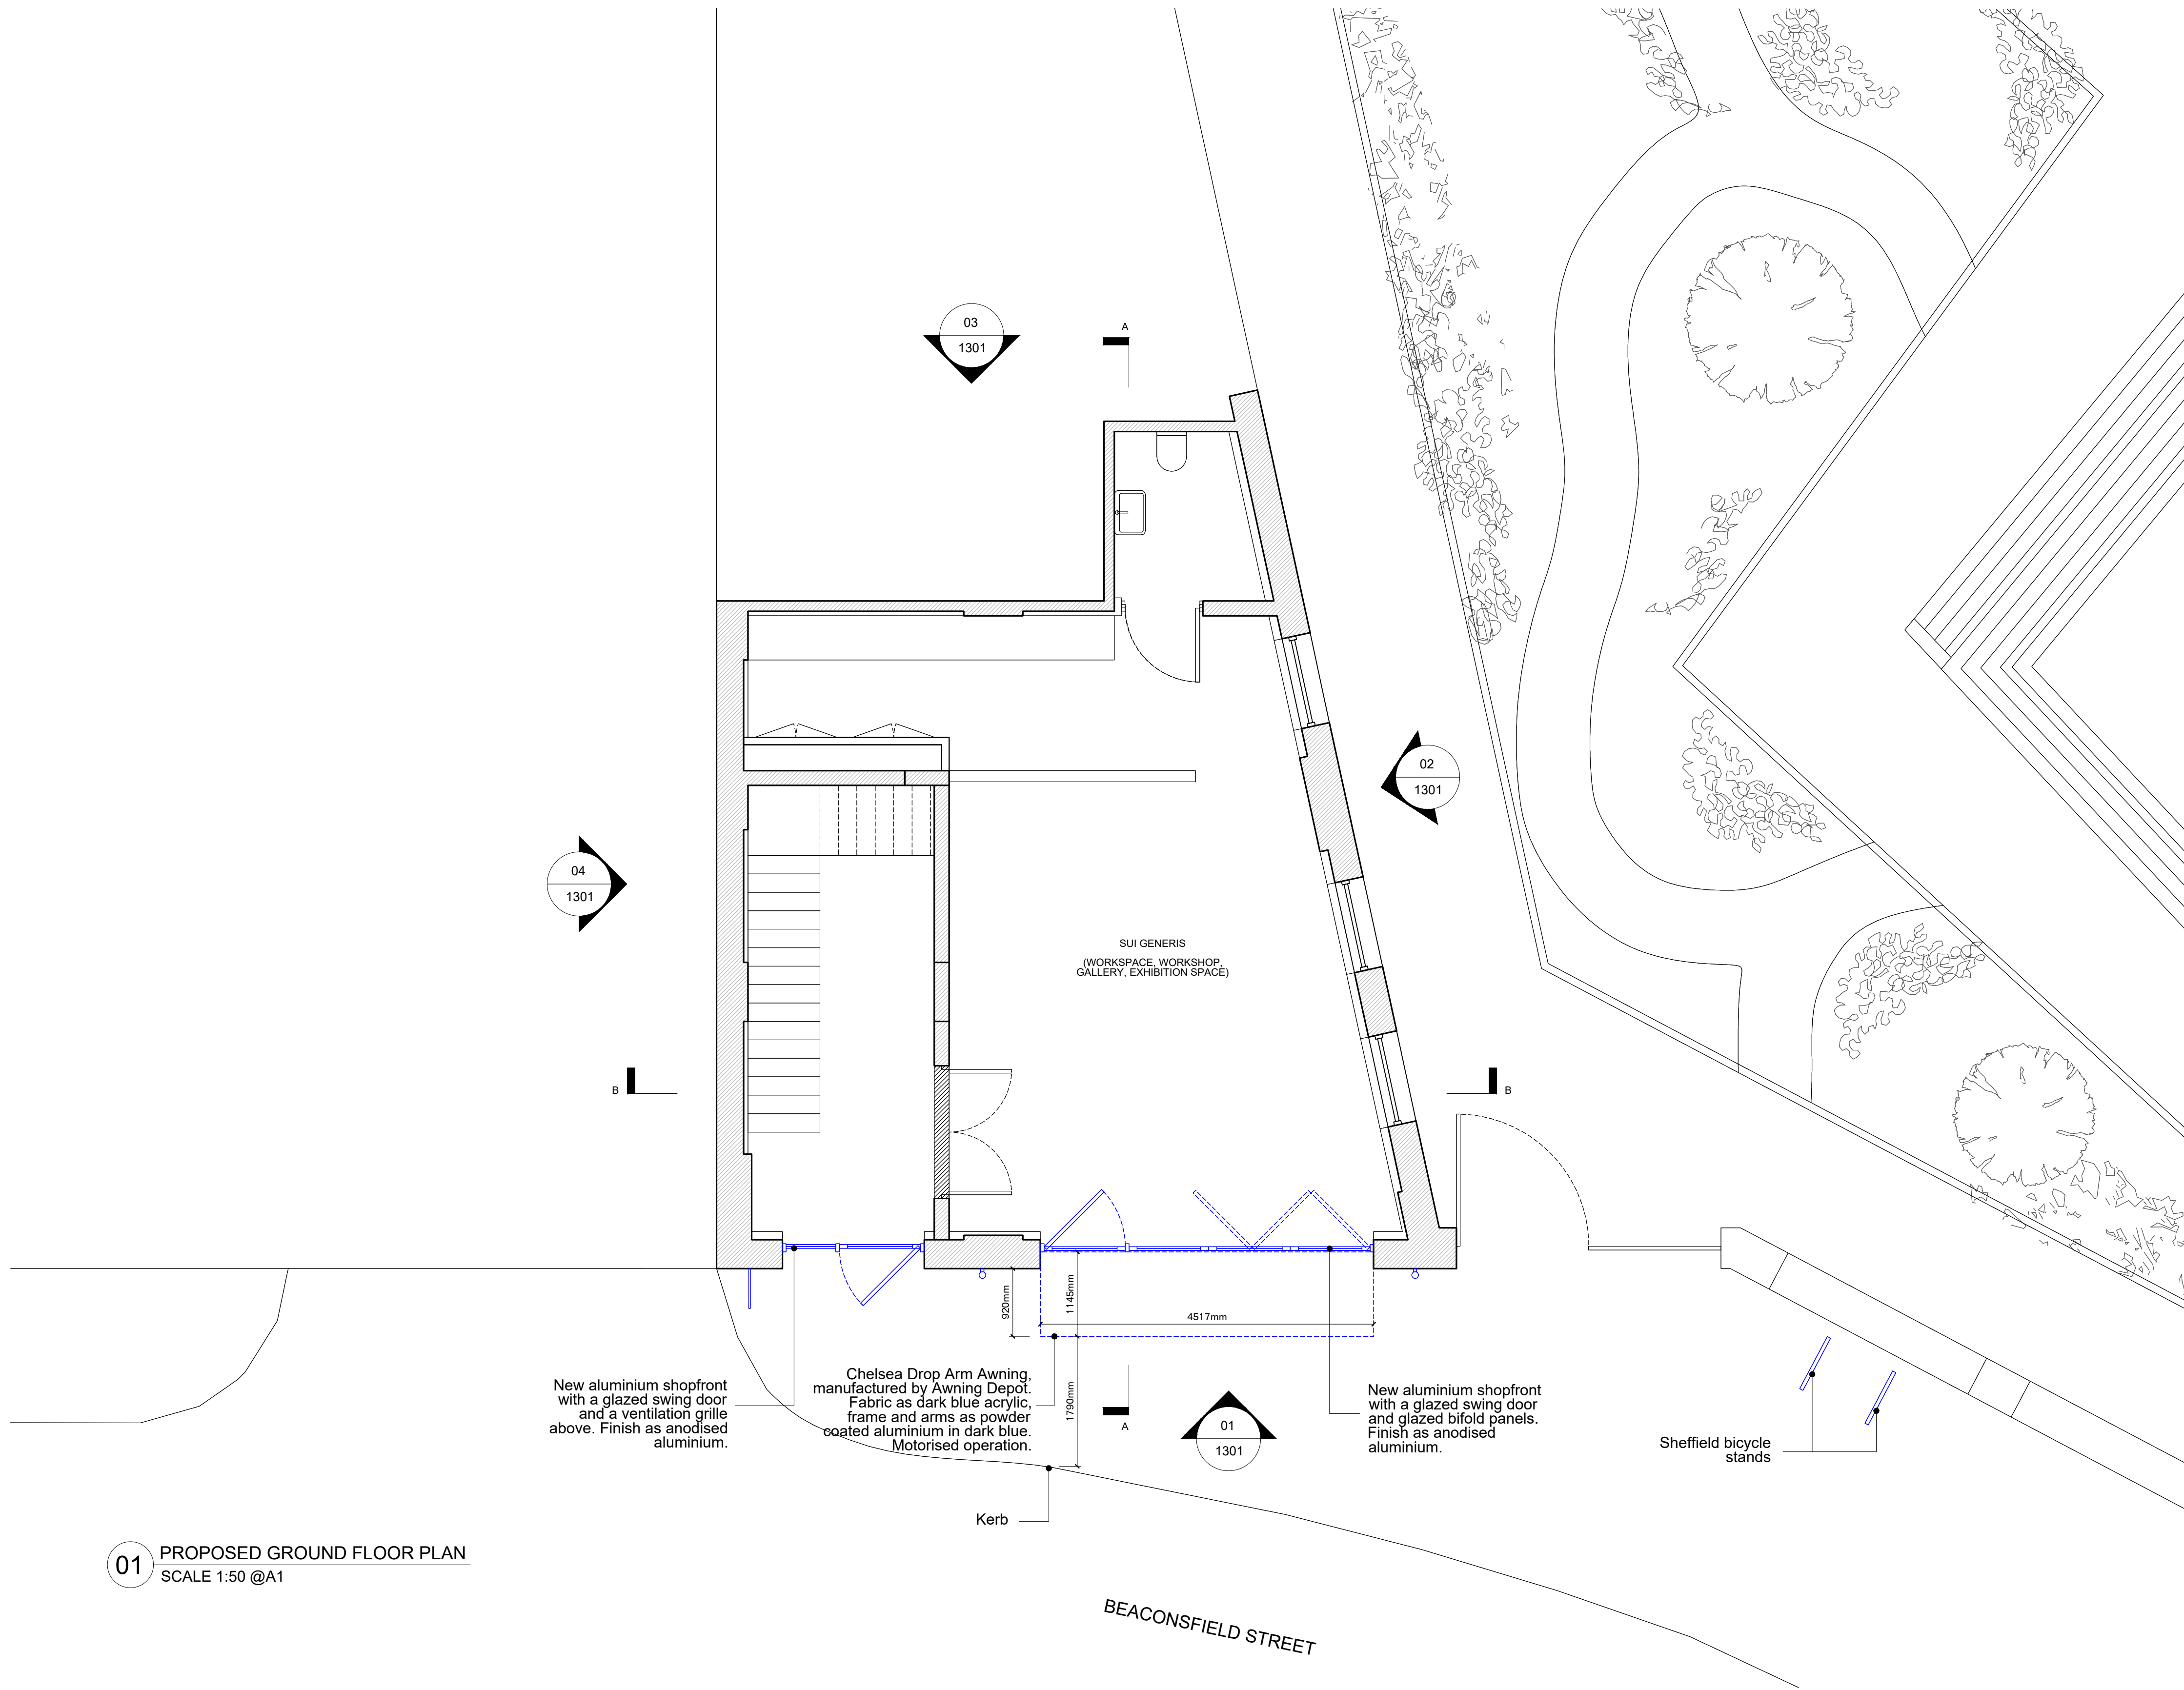

01 PROPOSED GROUND FLOOR PLAN  
SCALE 1:50 @A1

KEY:

Proposed

0m 1m 2m  
SCALE

Do not Scale. Use figured dimensions only. All dimensions to be checked on site.

All drawings to be read in conjunction with the Engineers' drawings. Any discrepancies between consultants drawings to be reported to the Architect before any work commences.

Rev	Date	Description	By
-	15/09/2023	Planning application	CK

## MATERIAL CULTURES

Unit 15 Regent Studios  
8 Andrews Road  
London, E8 4QN

www.materialcultures.org  
info@materialcultures.org

Project: FishTank


Job: 2305

Title: Proposed Ground Floor Plan

Scale @A1: 1:50

Number: 1101

Rev: -

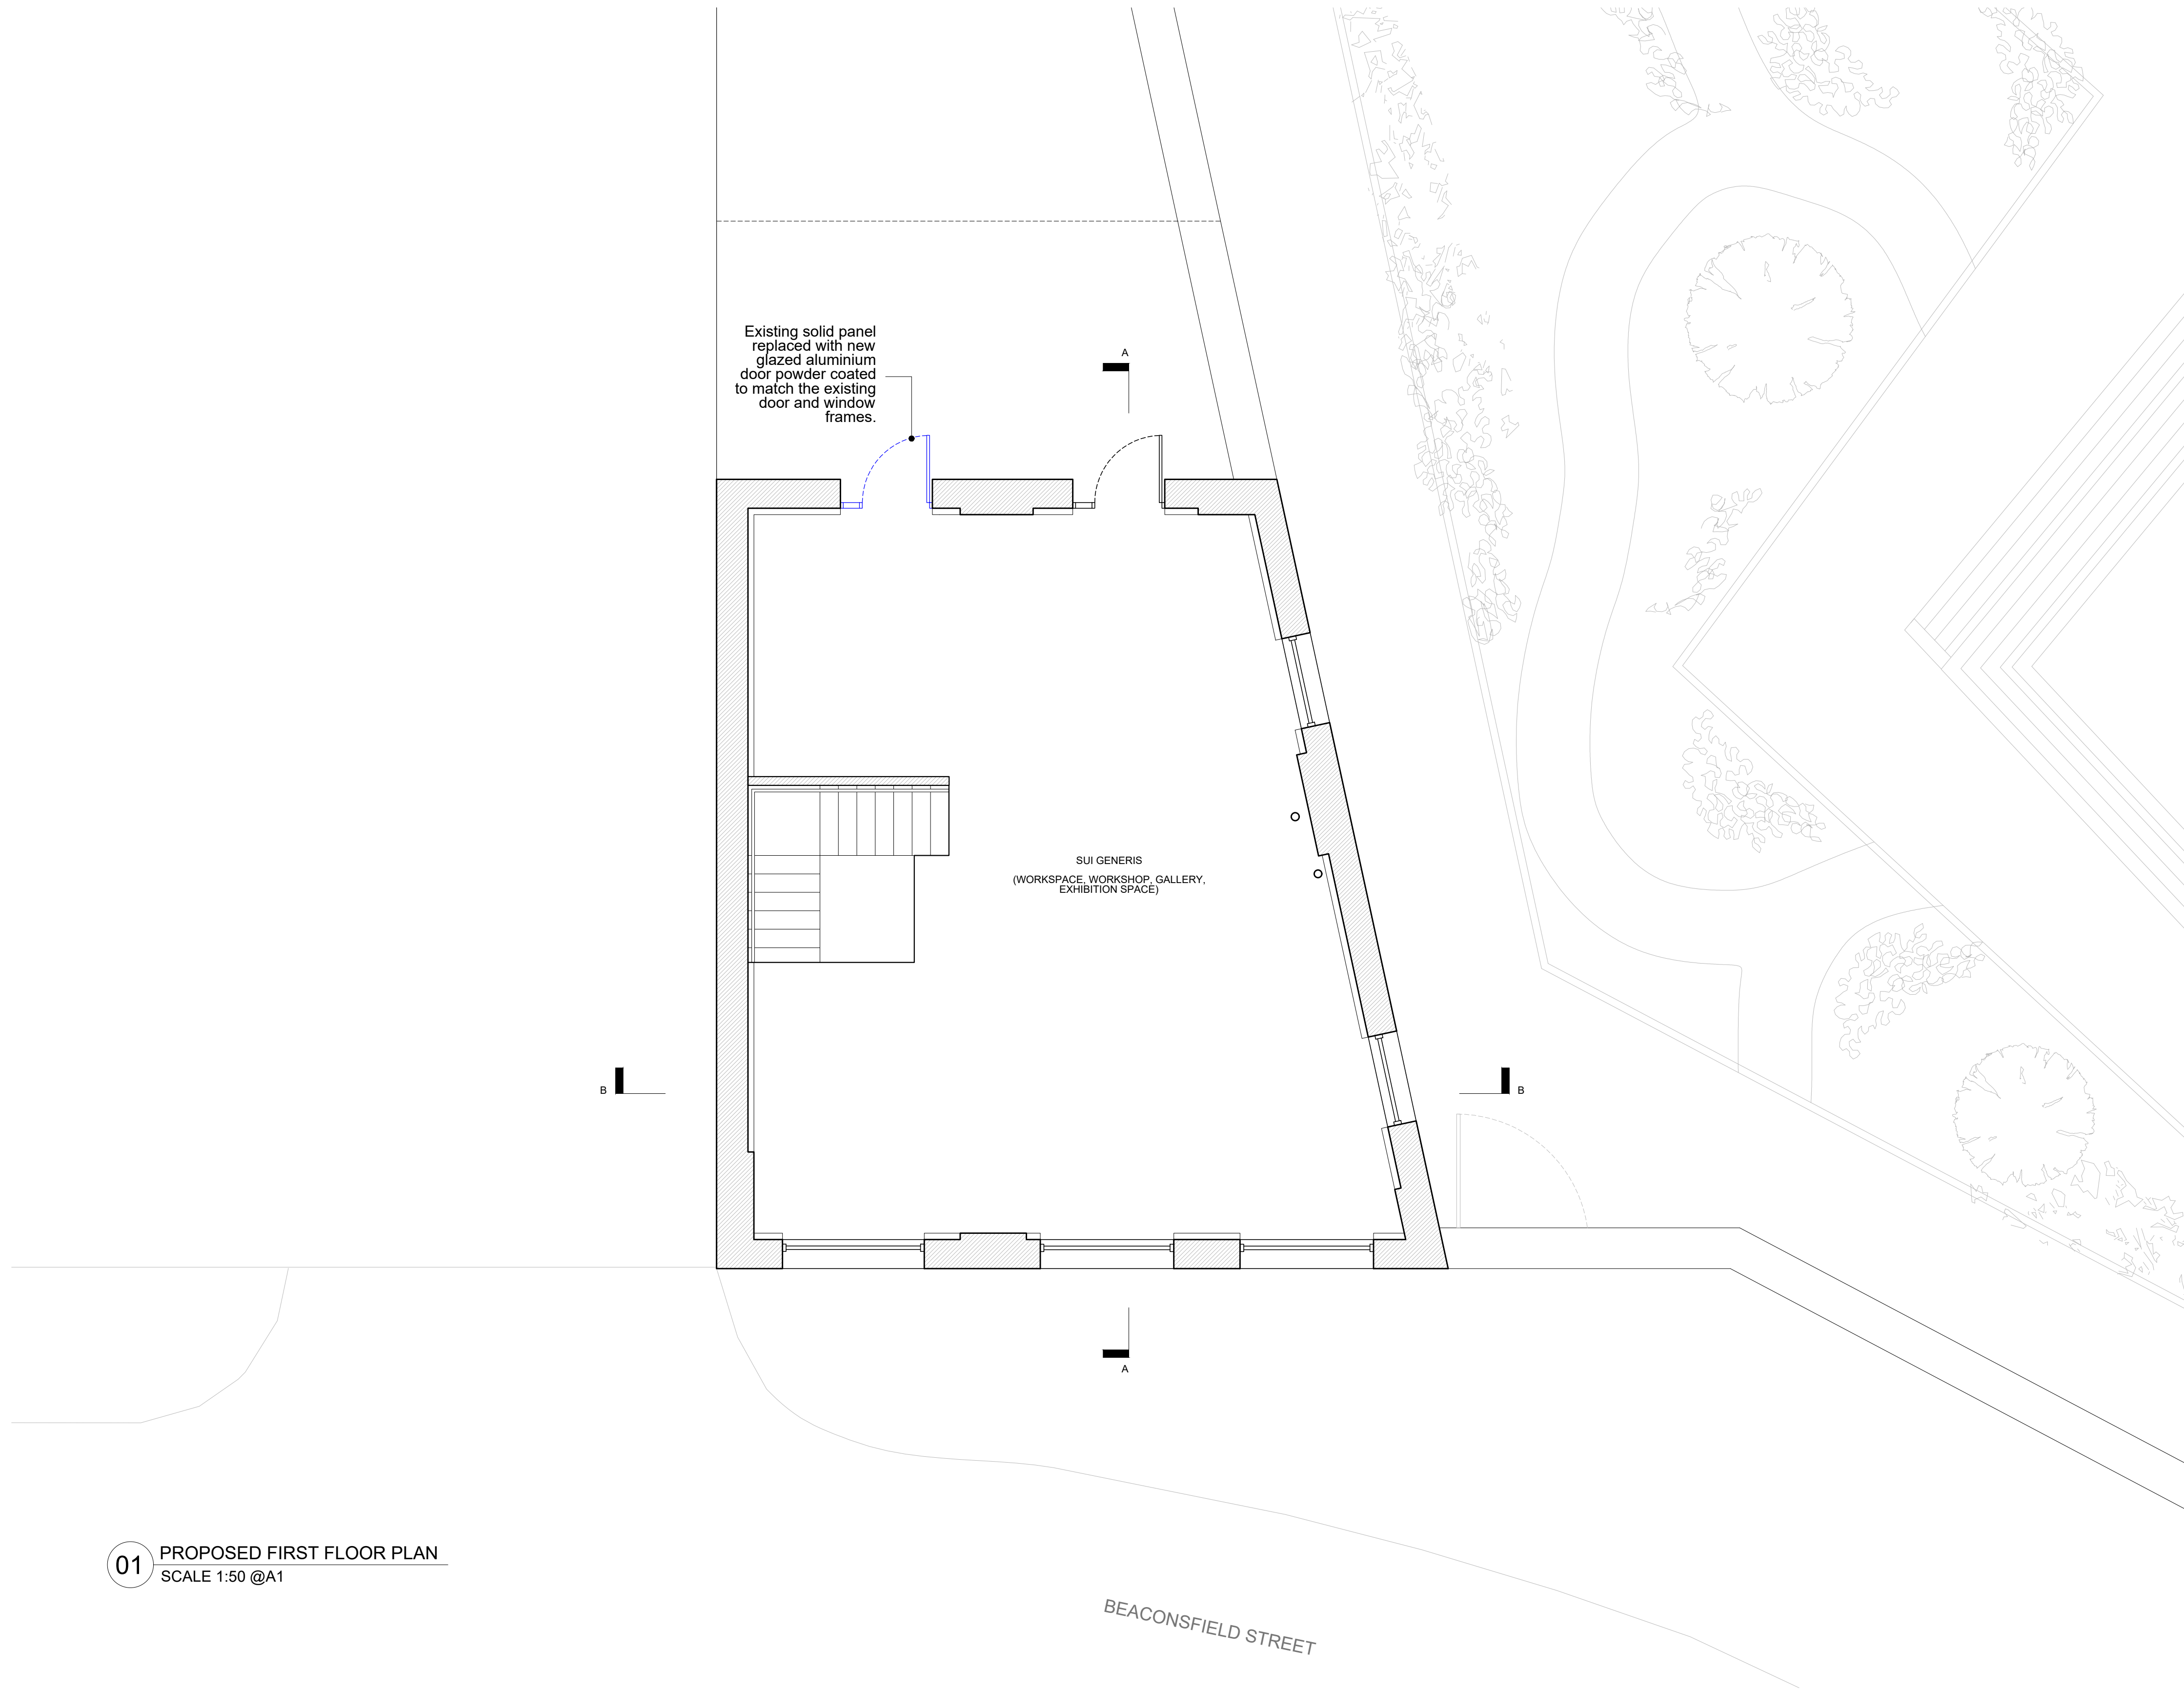


01 PROPOSED FIRST FLOOR PLAN  
SCALE 1:50 @A1

KEY:

Proposed

0m 1m 2m  
SCALE

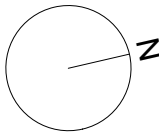

Do not Scale. Use figured dimensions only. All dimensions to be checked on site.  
All drawings to be read in conjunction with the Engineers' drawings.  
Any discrepancies between consultants drawings to be reported to the Architect before any work commences.

Rev	Date	Description	By
-	15/09/2023	Planning application	CK


**MATERIAL CULTURES**  
Unit 15 Regent Studios  
8 Andrews Road  
London, E8 4QN  
www.materialcultures.org  
info@materialcultures.org

Project: **FishTank** Job: **2305**


Title: **Proposed First Floor Plan**

Scale @A1: 1:50	Number: 1102	Rev: -
Scale @A3: 1:100		



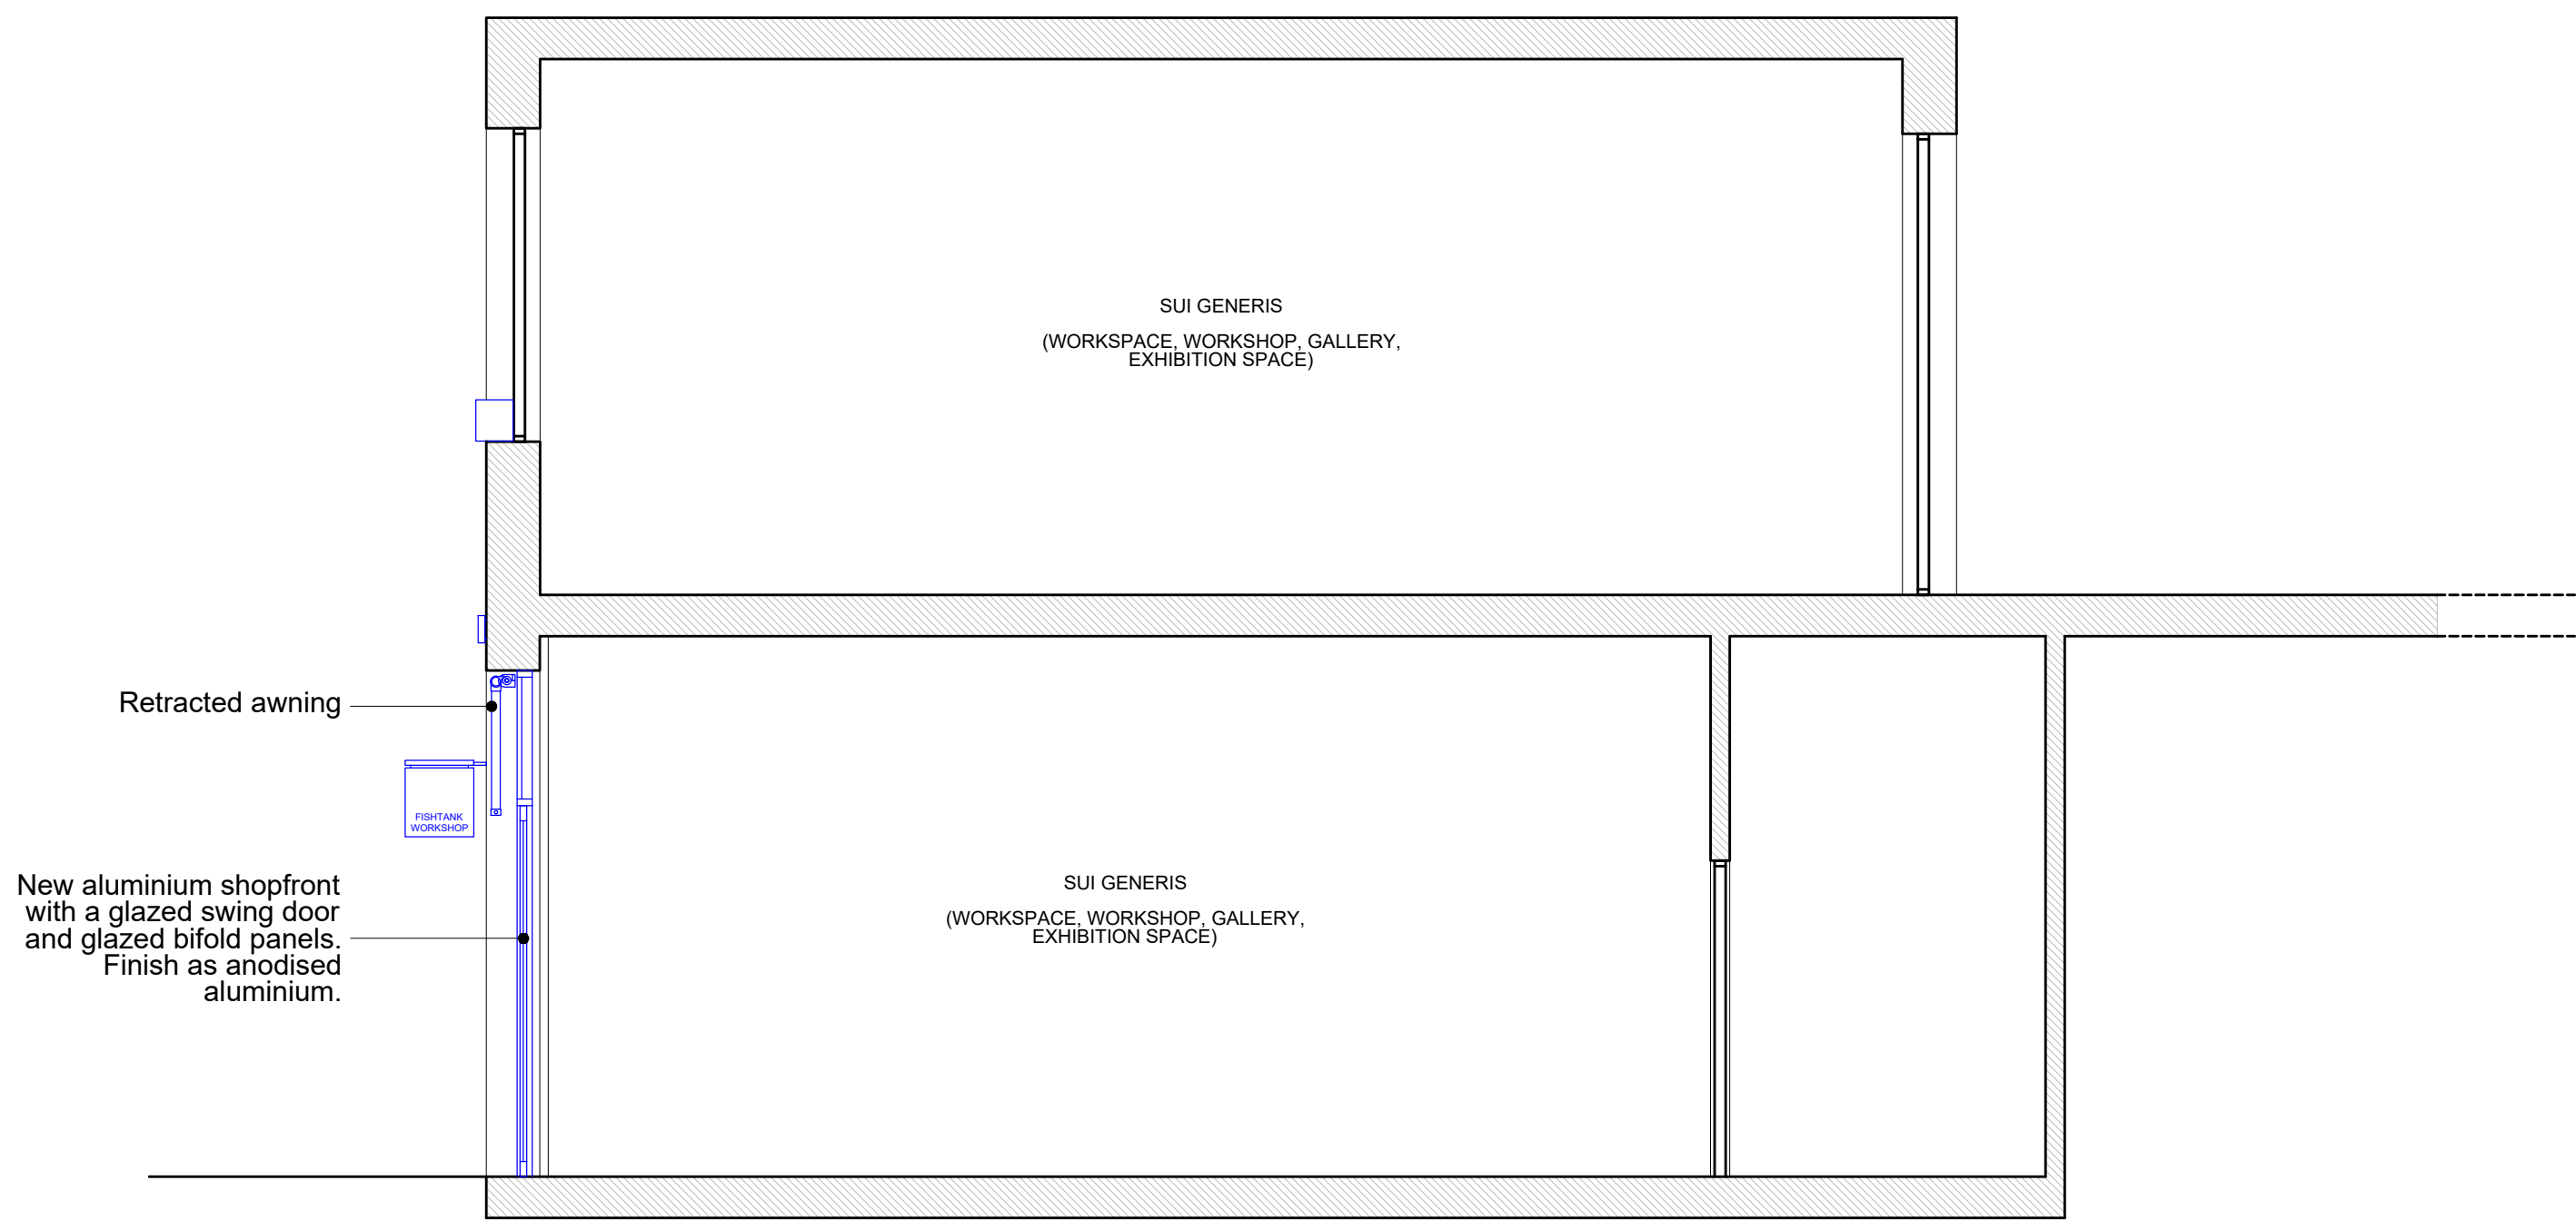

01 PROPOSED SECTION AA  
SCALE 1:50 @A1

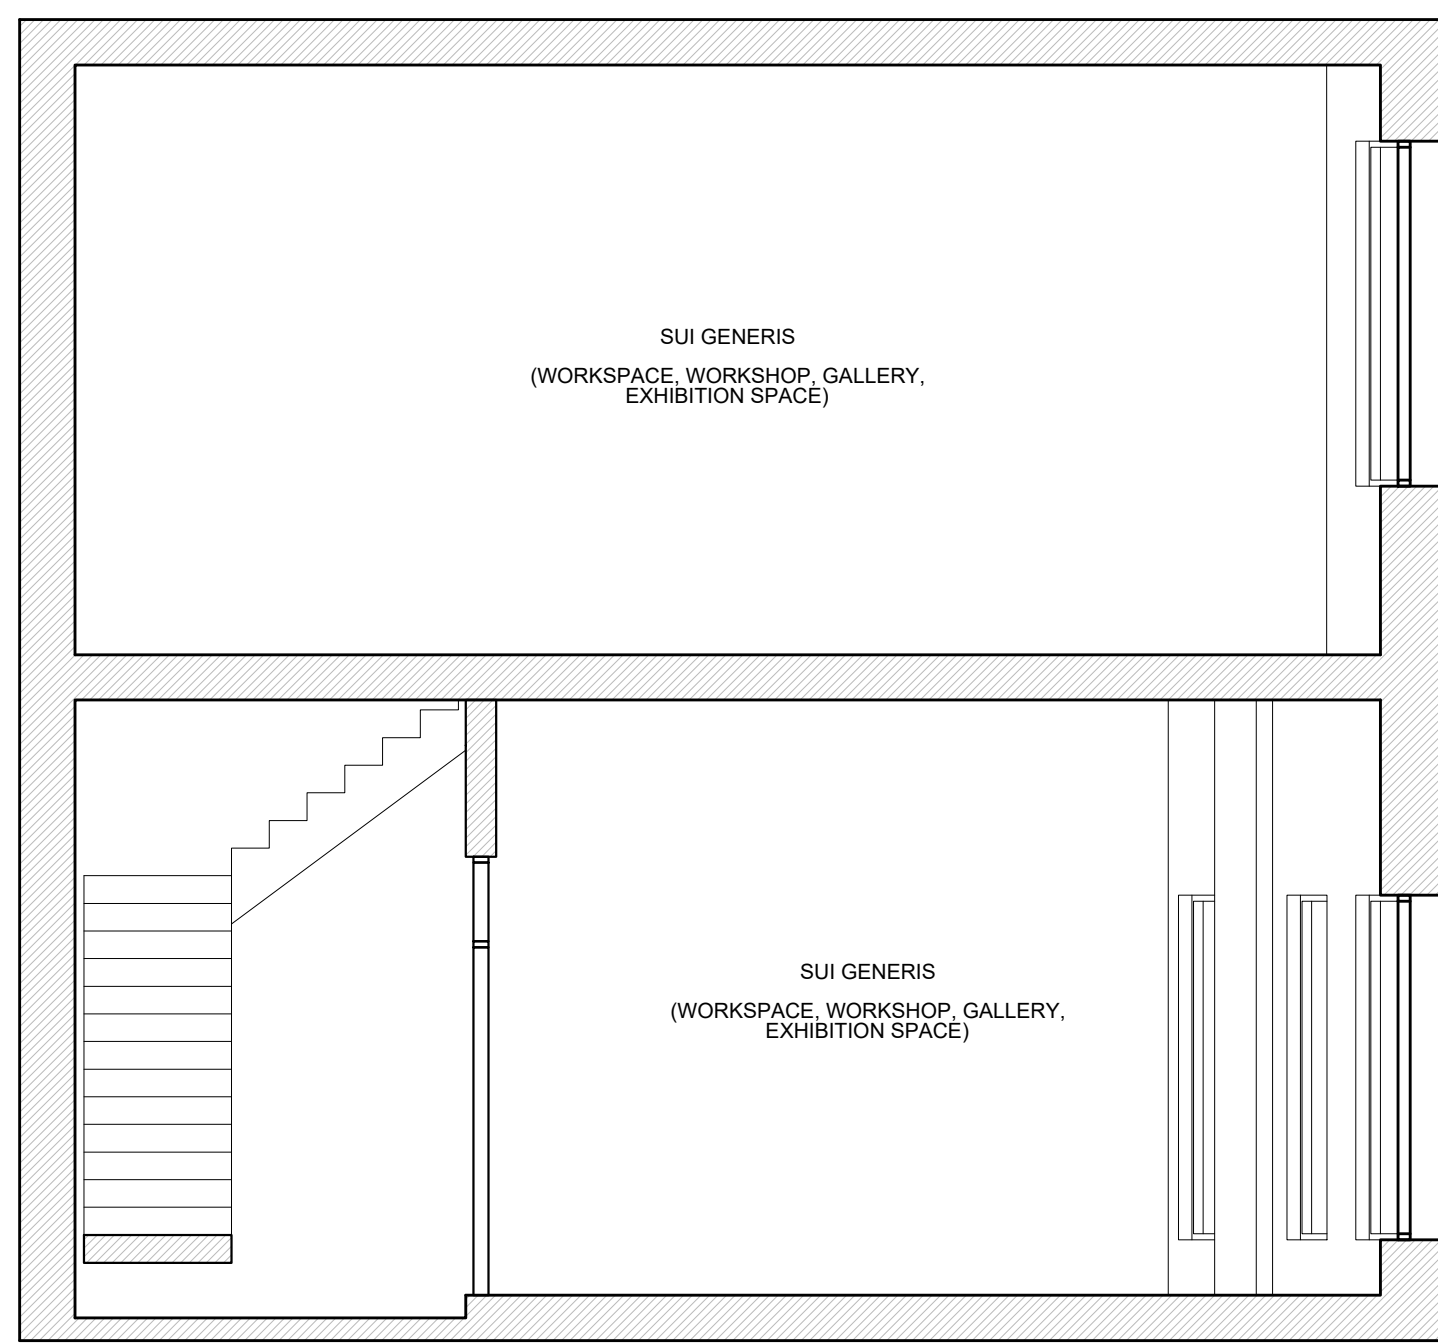


02 PROPOSED SECTION BB  
SCALE 1:50 @A1

Notes:

Proposed

0m 1m 2m  
SCALE

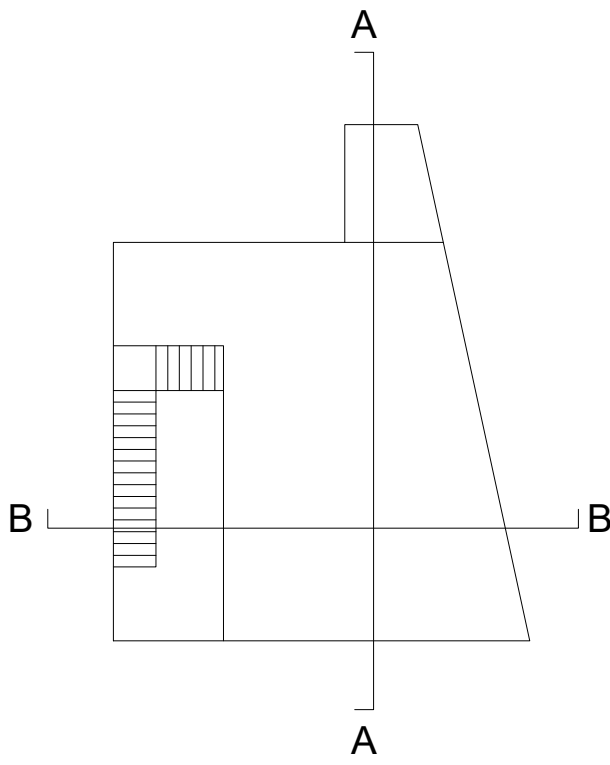

Do not Scale. Use figured dimensions only. All dimensions to be checked on site.  
All drawings to be read in conjunction with the Engineers' drawings. Any discrepancies between consultants drawings to be reported to the Architect before any work commences.

Rev	Date	Description	By
-	15/05/2023	Planning application	CK

## MATERIAL CULTURES





Unit 15 Regent Studios  
8 Andrews Road  
London, E8 4QN

www.materialcultures.org  
info@materialcultures.org


Project: FishTank Job: 2305

Title: Proposed Sections AA & BB

Scale @A1: 1:50 Number: 1201 Rev: -  
Scale @A3: 1:100

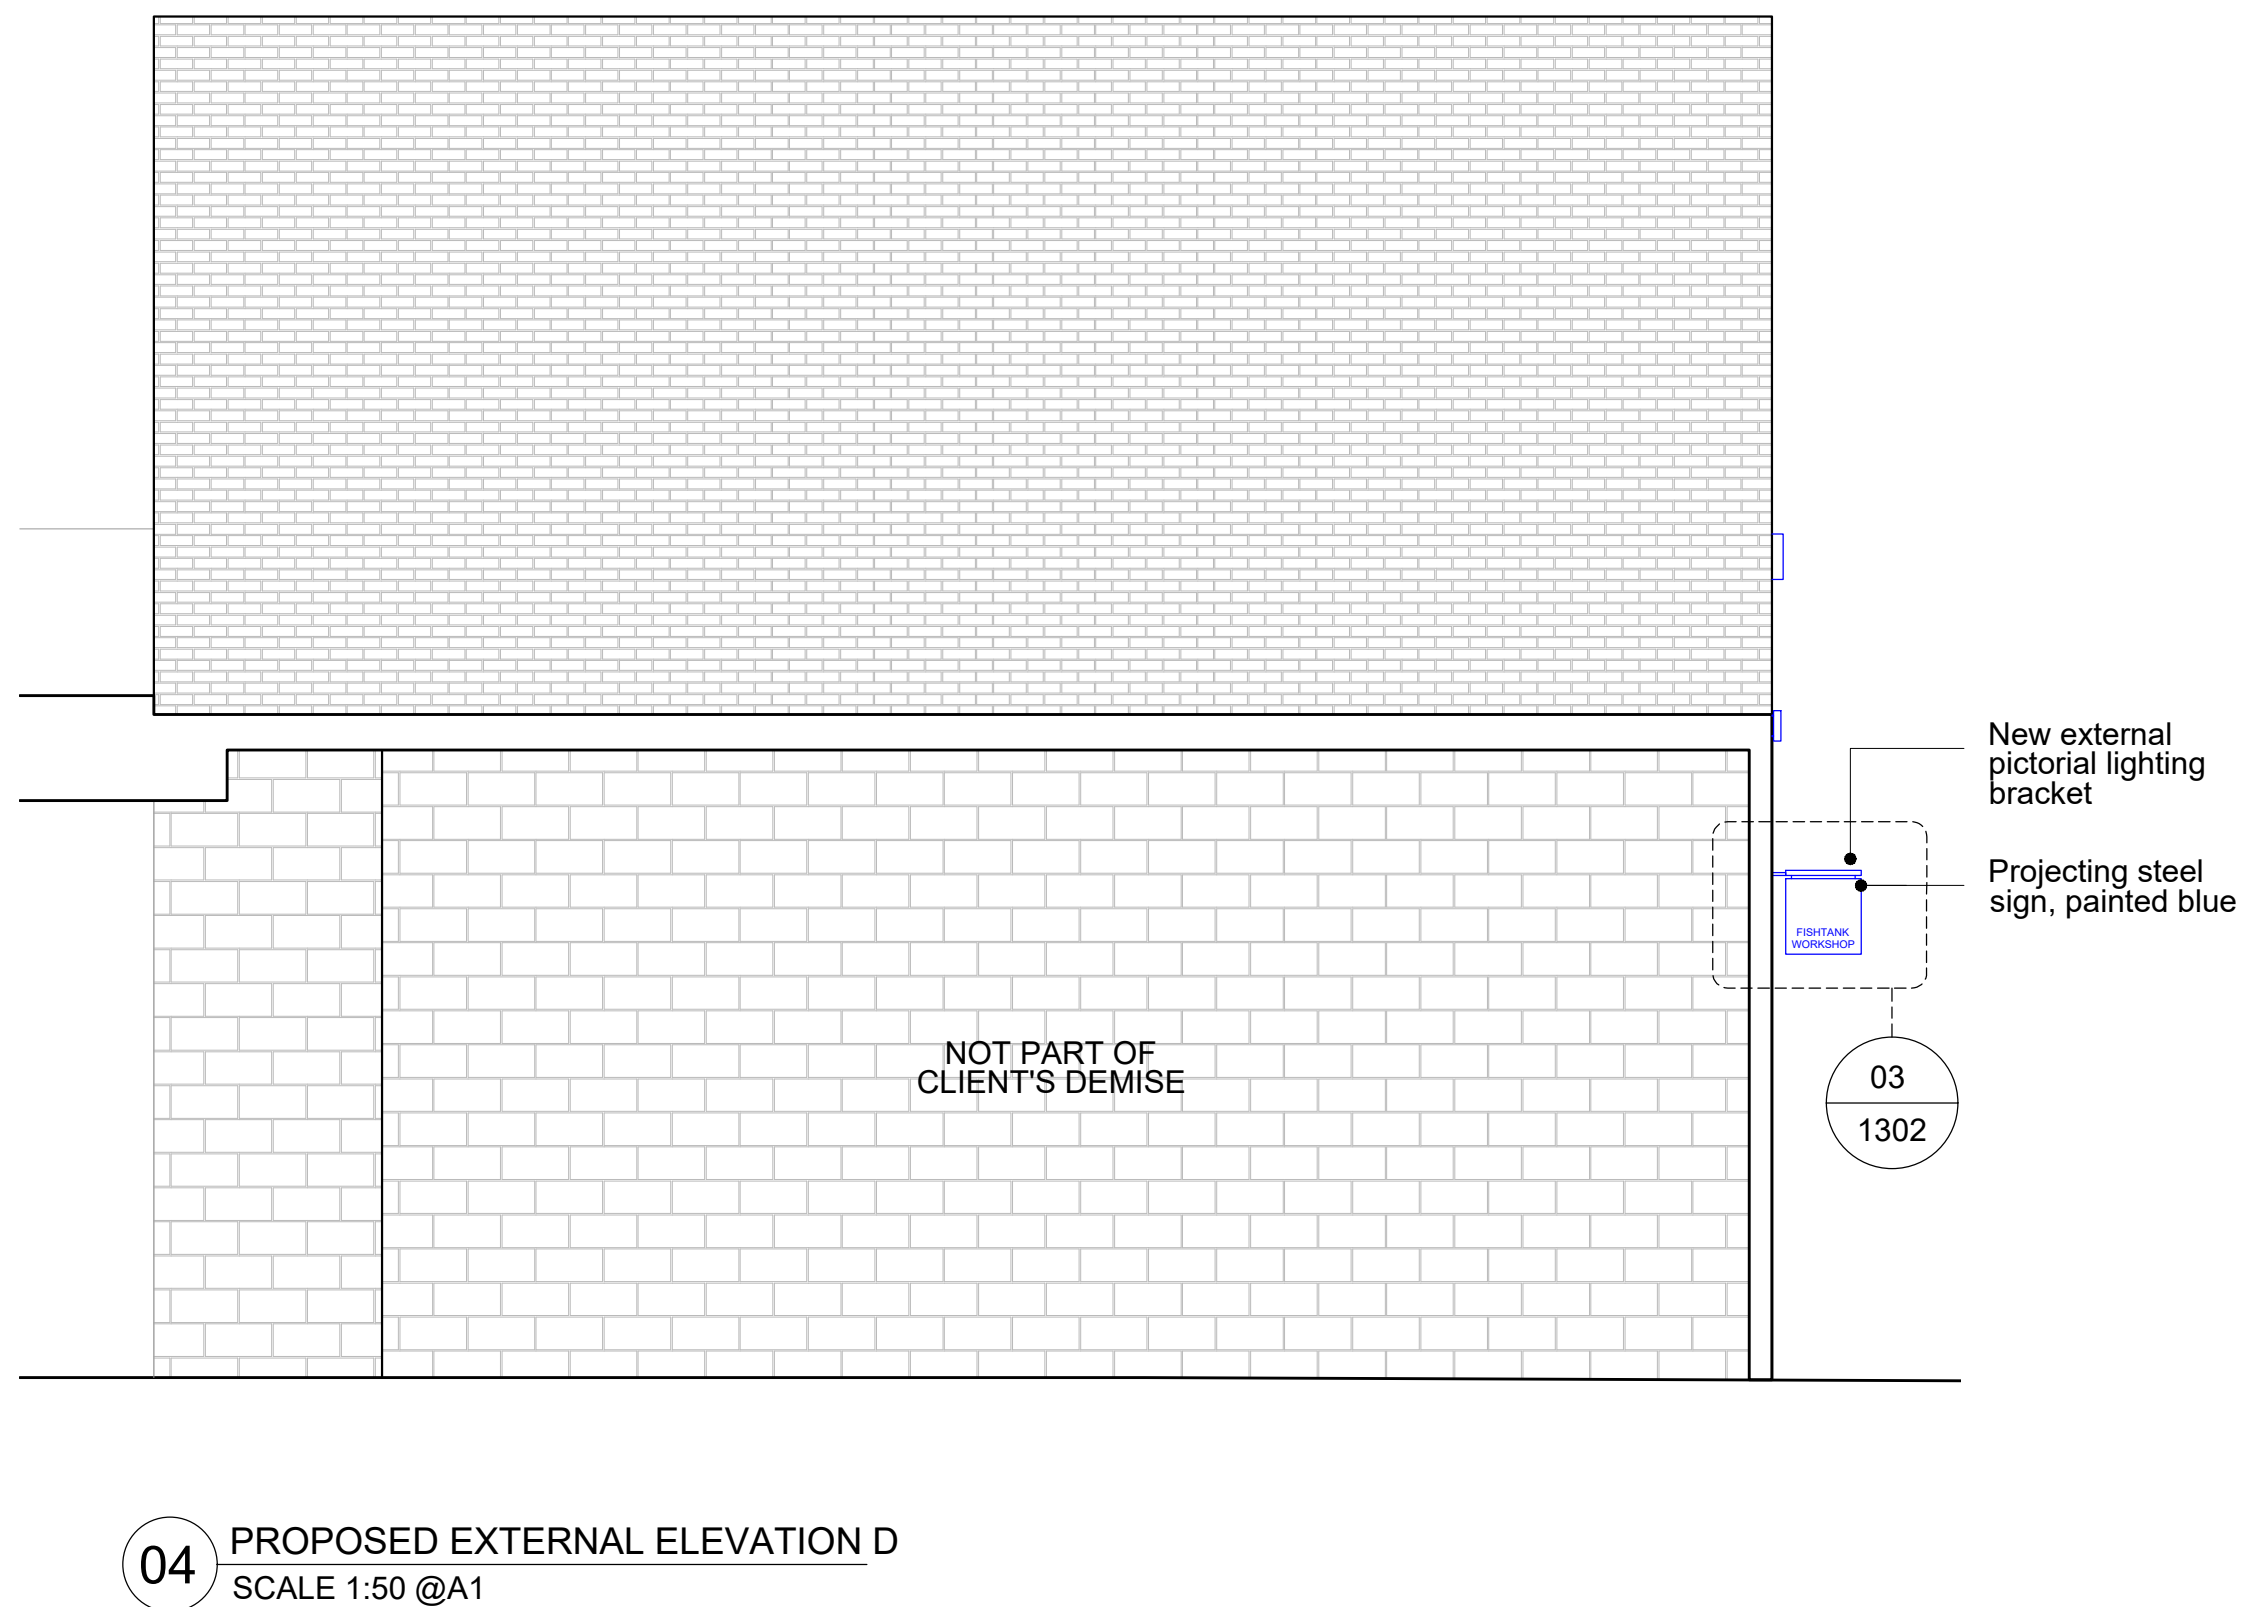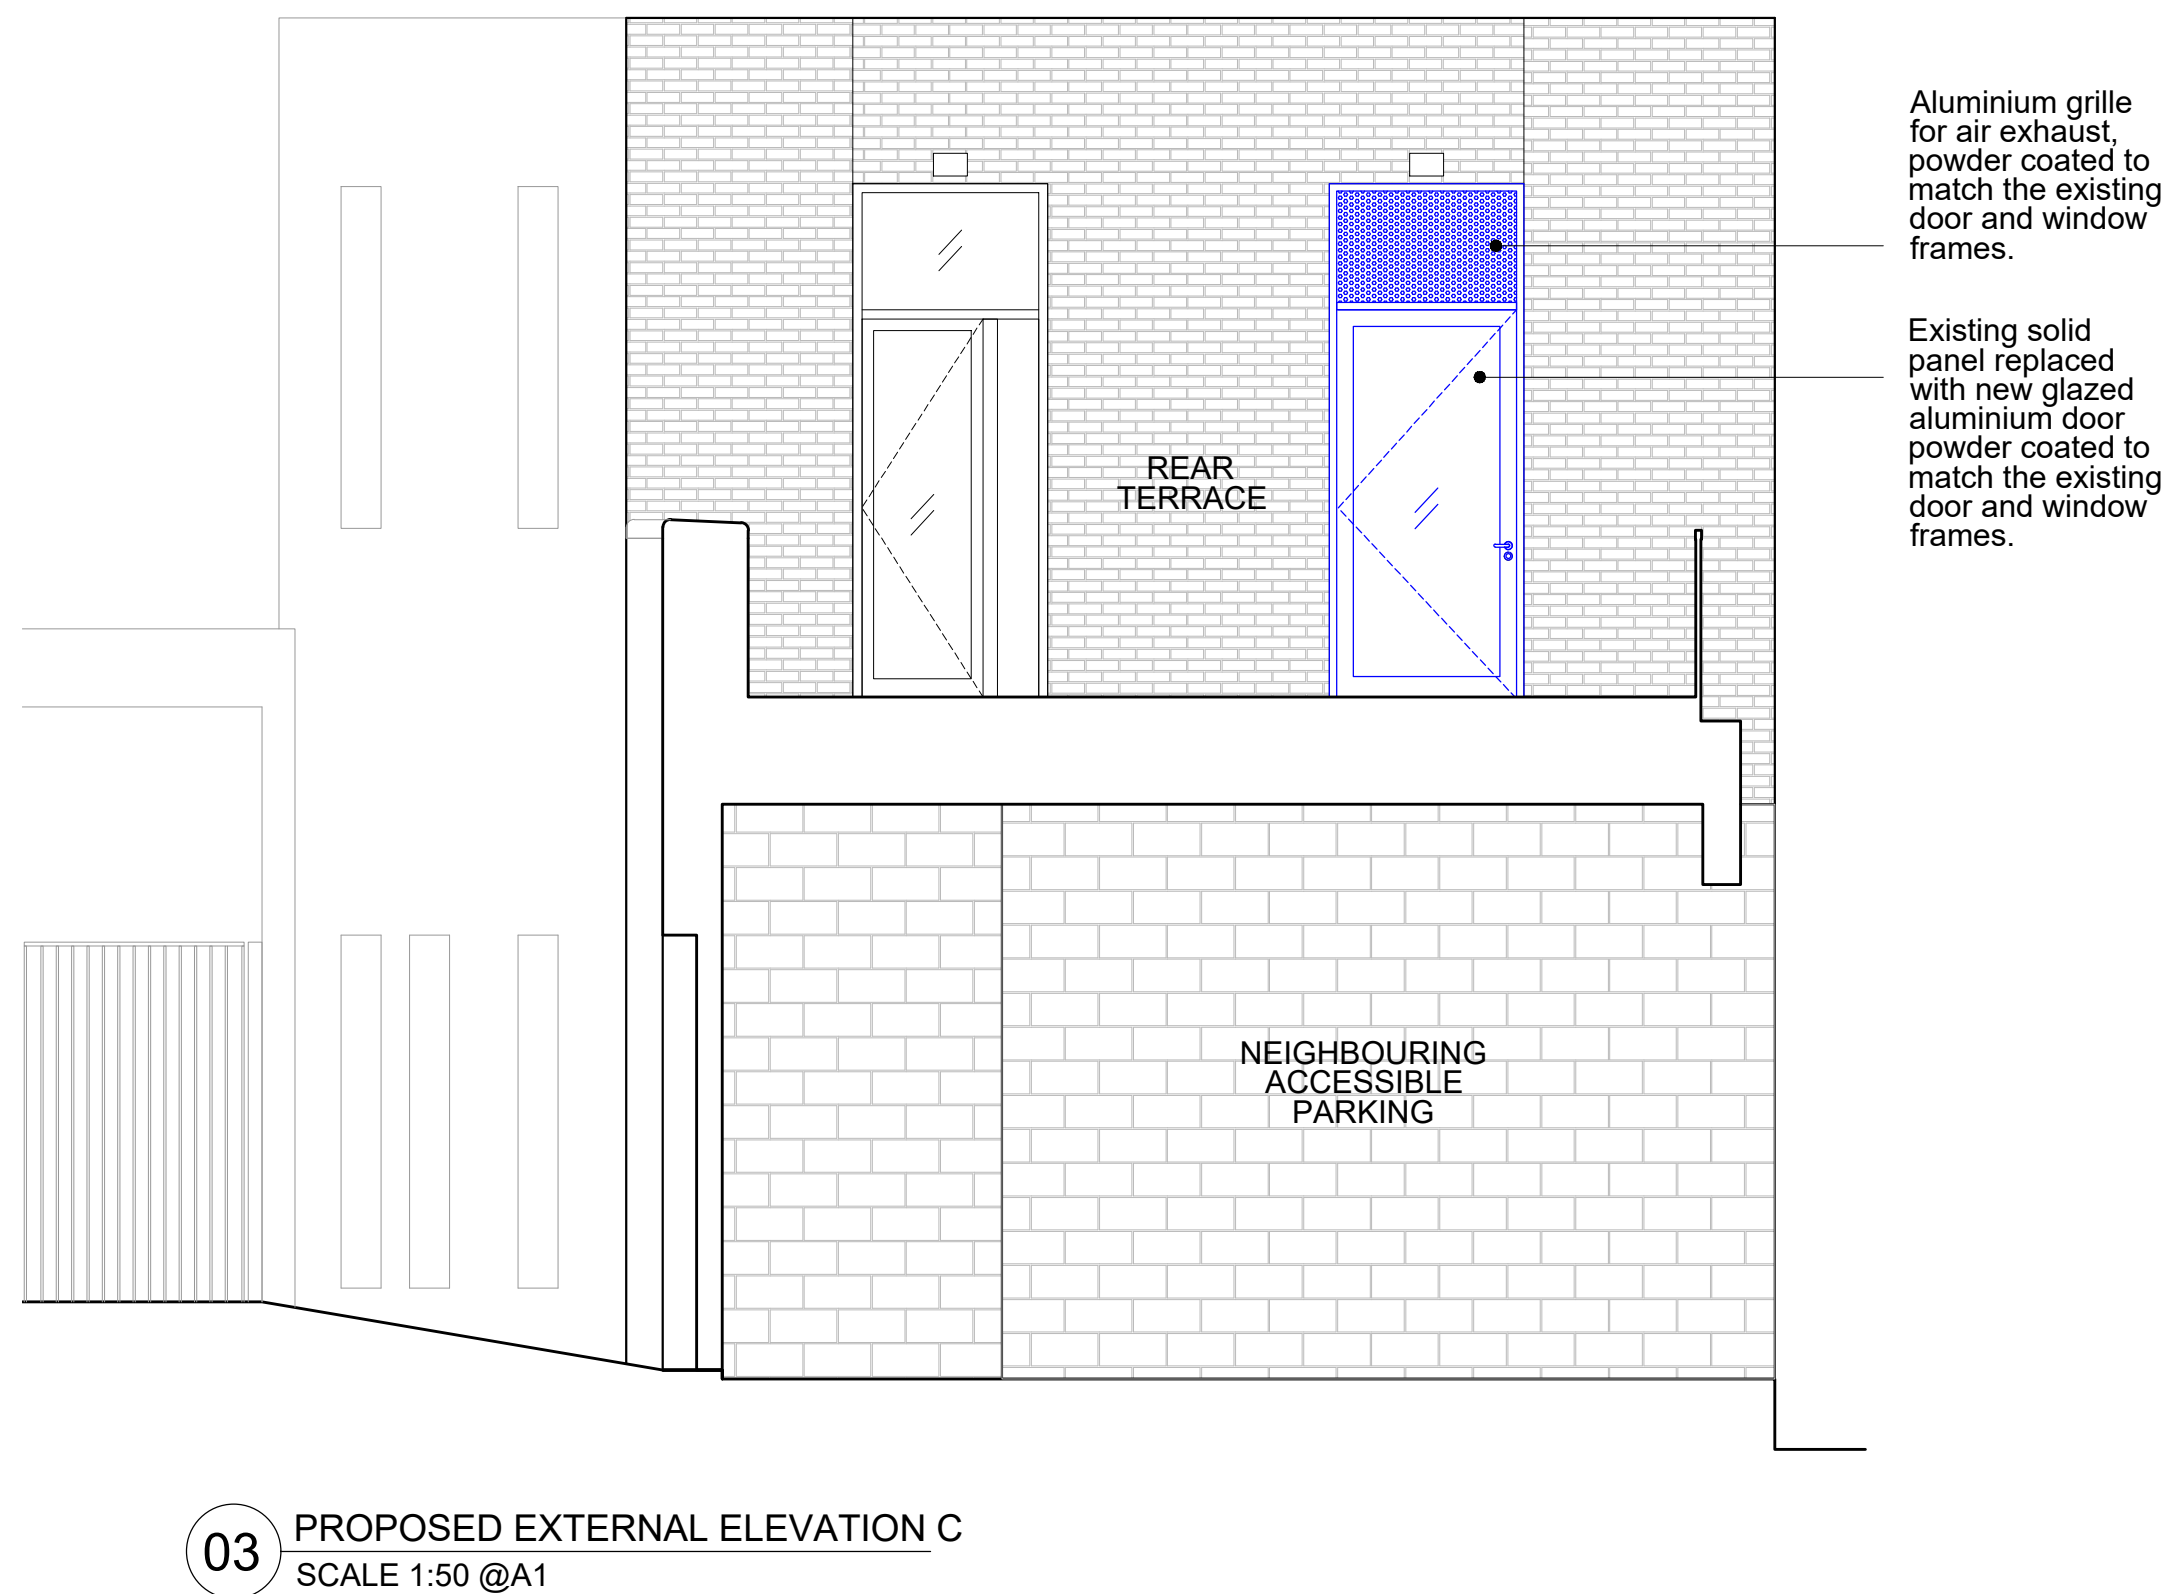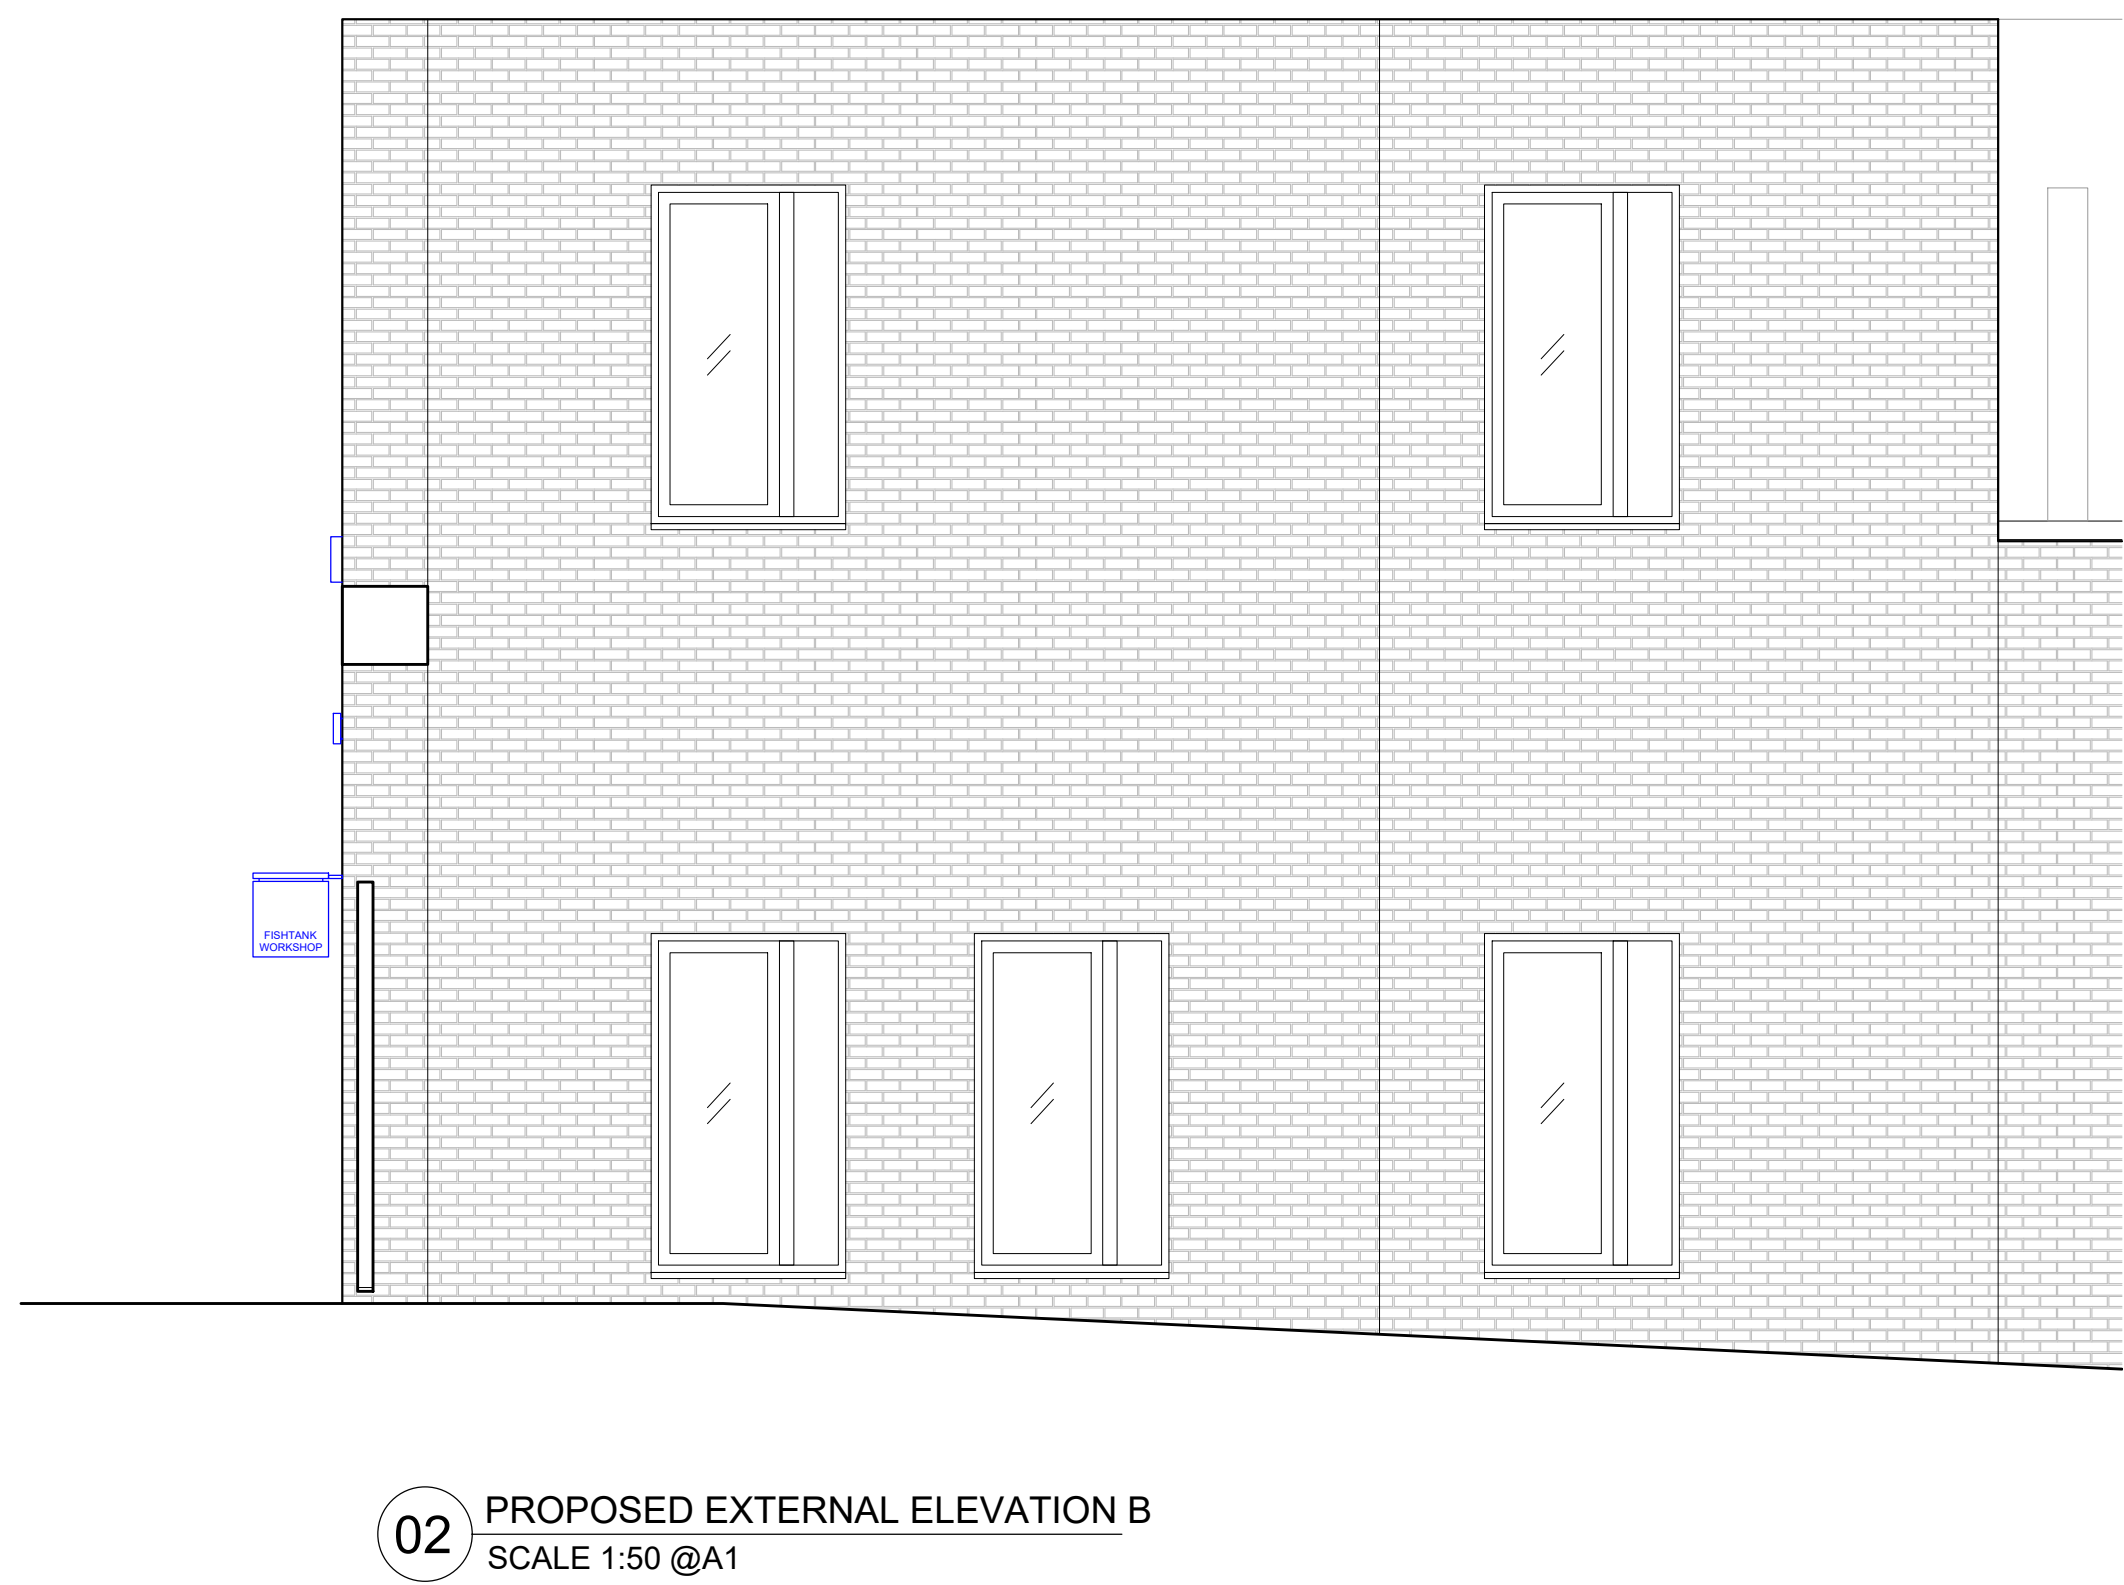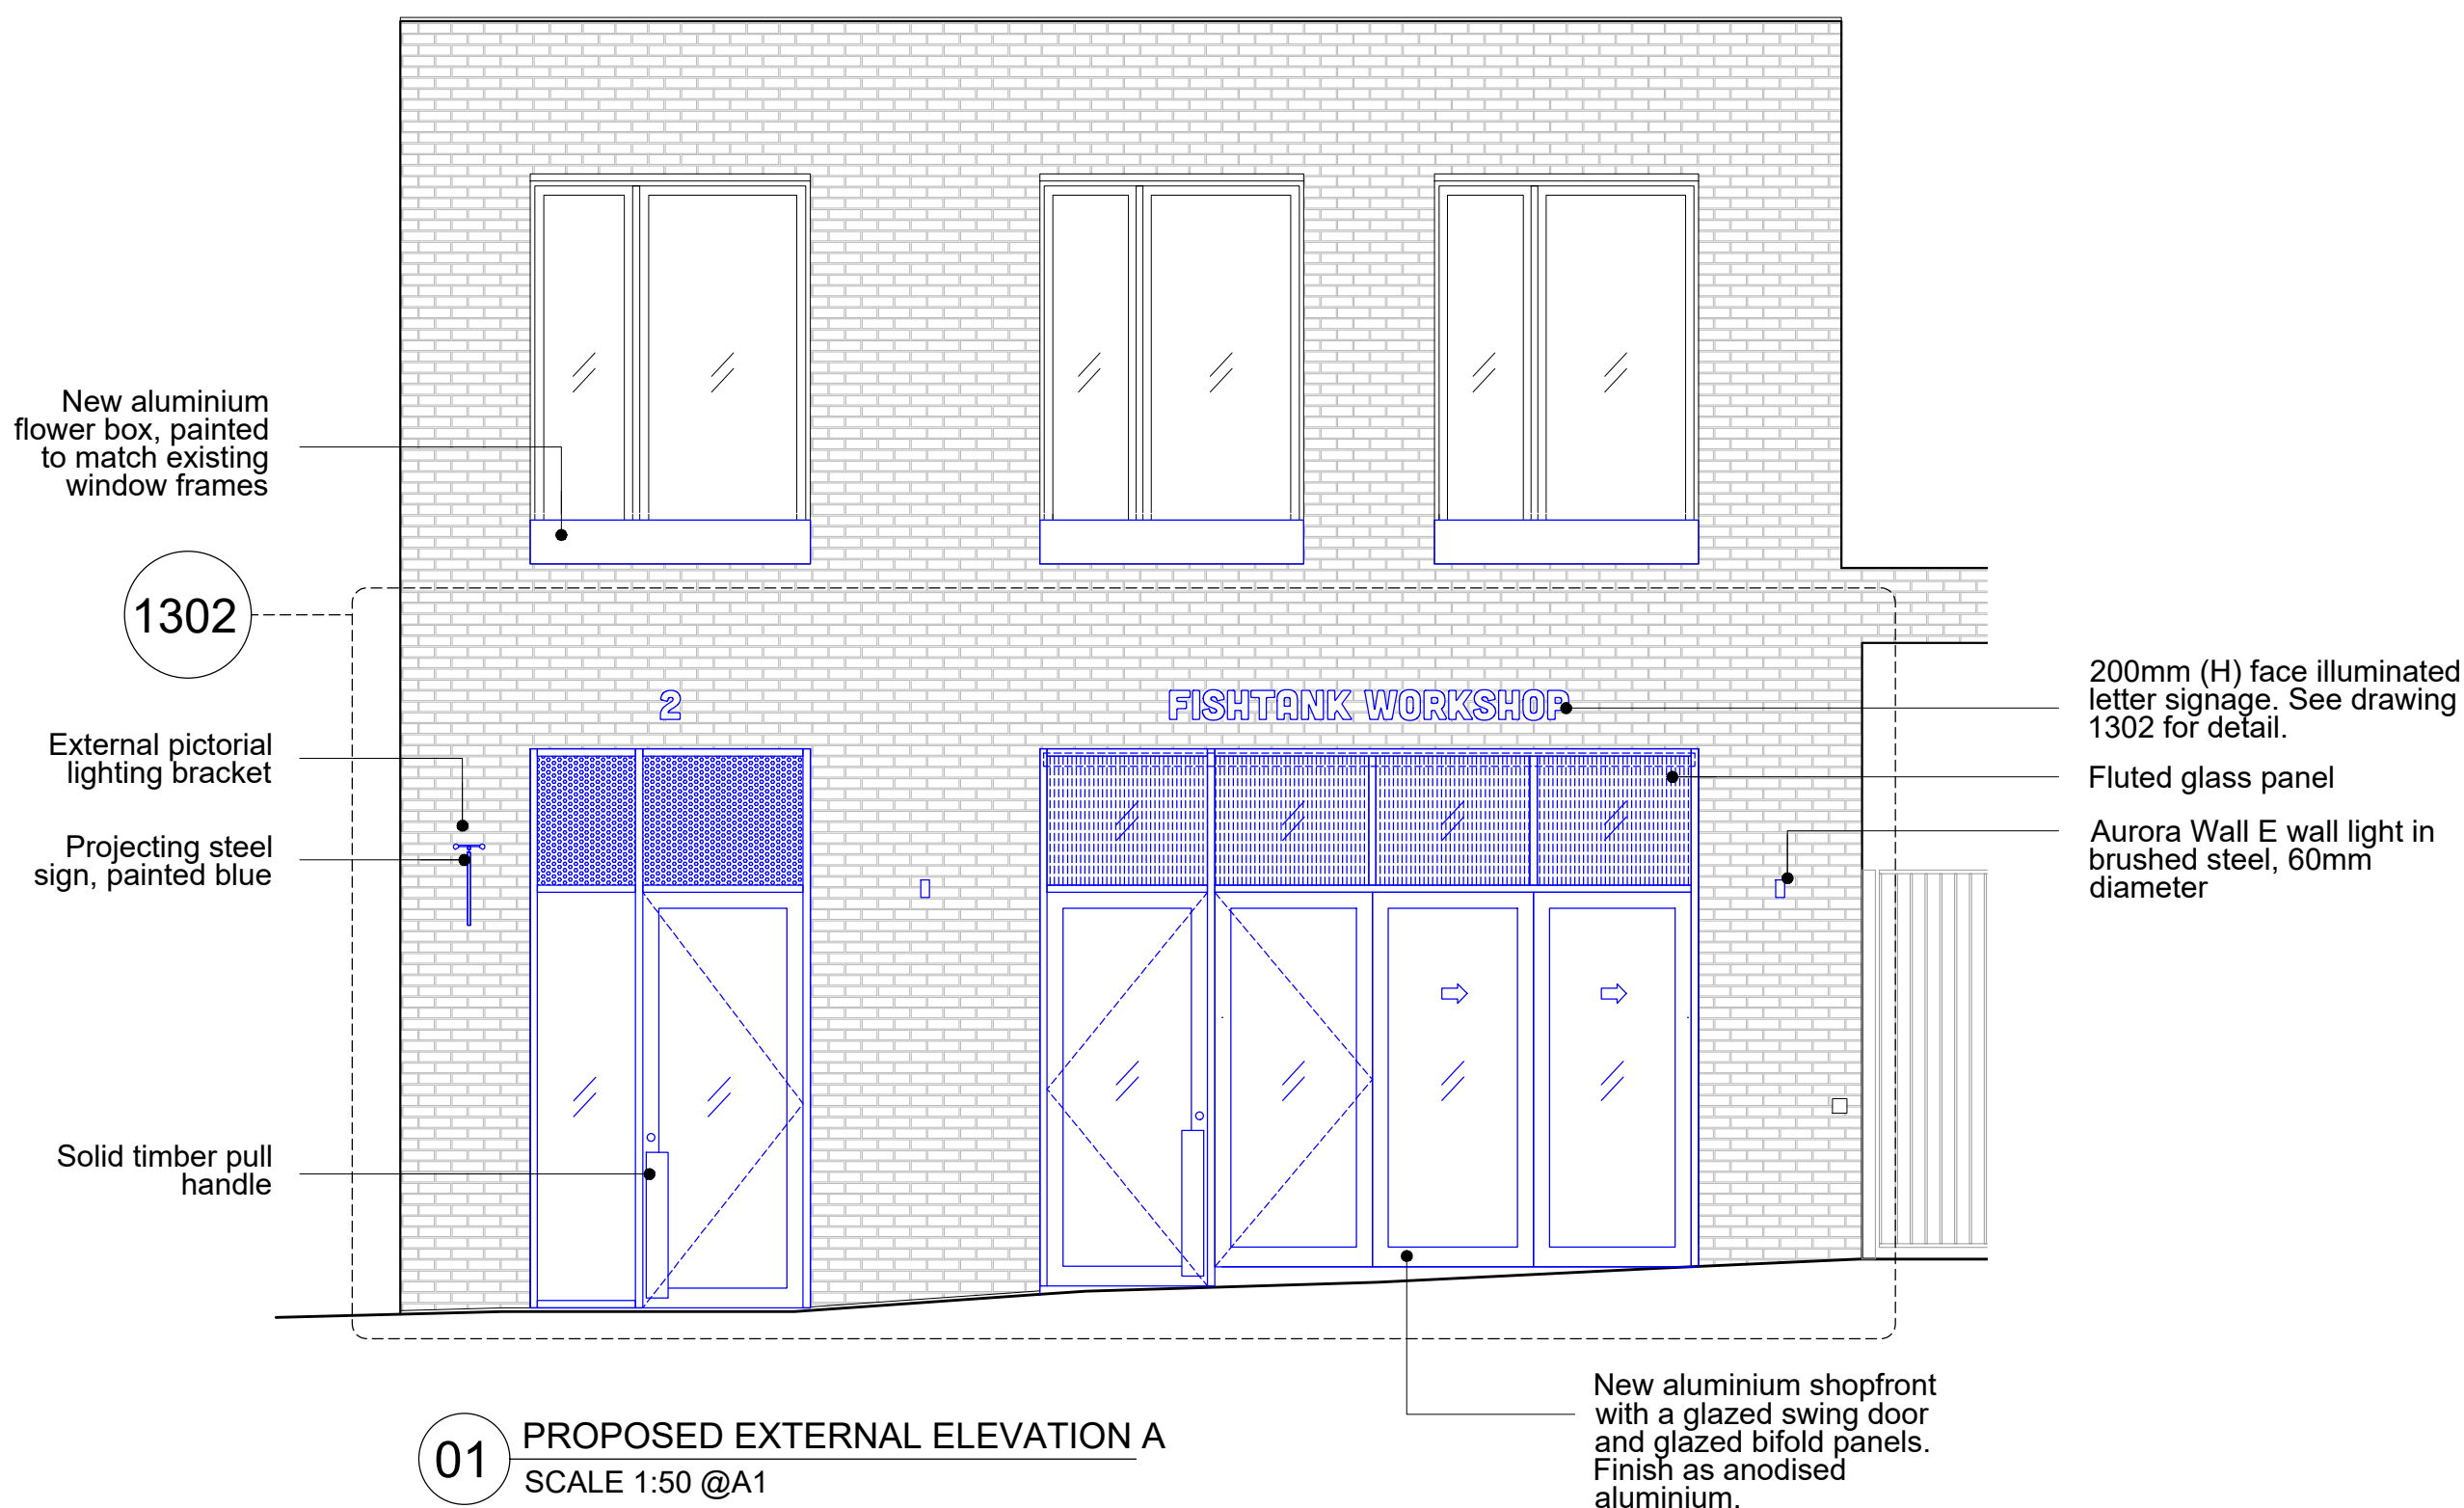

Notes:

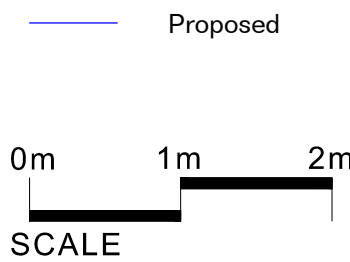

Do not Scale. Use figured dimensions only. All dimensions to be checked on site.  
All drawings to be read in conjunction with the Engineers' drawings. Any discrepancies between consultants drawings to be reported to the Architect before any work commences.

Rev	Date	Description	By
-	11/05/2023	Planning application	CK

**MATERIAL CULTURES**  
Unit 15 Regent Studios  
8 Andrews Road  
London, E8 4QN  
www.materialcultures.org  
info@materialcultures.org

Project: **FishTank** Job: **2305**

Title: **Proposed External Elevations**

Scale @A1: 1:50 Number: **1301** Rev: **-**  
Scale @A3: 1:100








Notes:

Proposed

0m .5m 1m  
SCALE 1:25

0m .05m .1m .25m  
SCALE 1:5

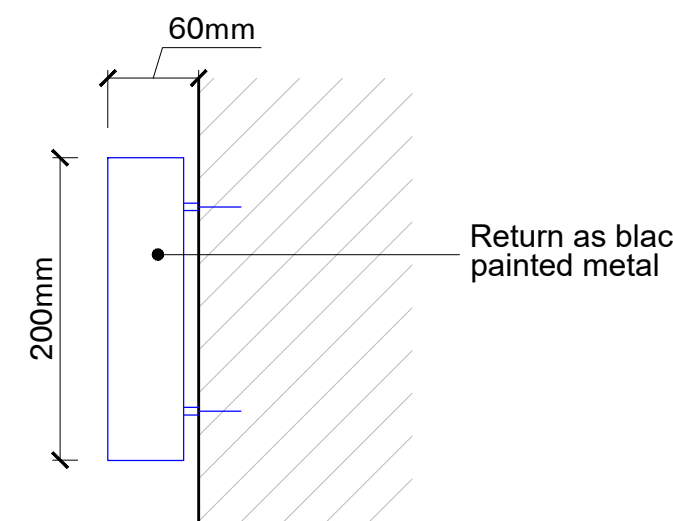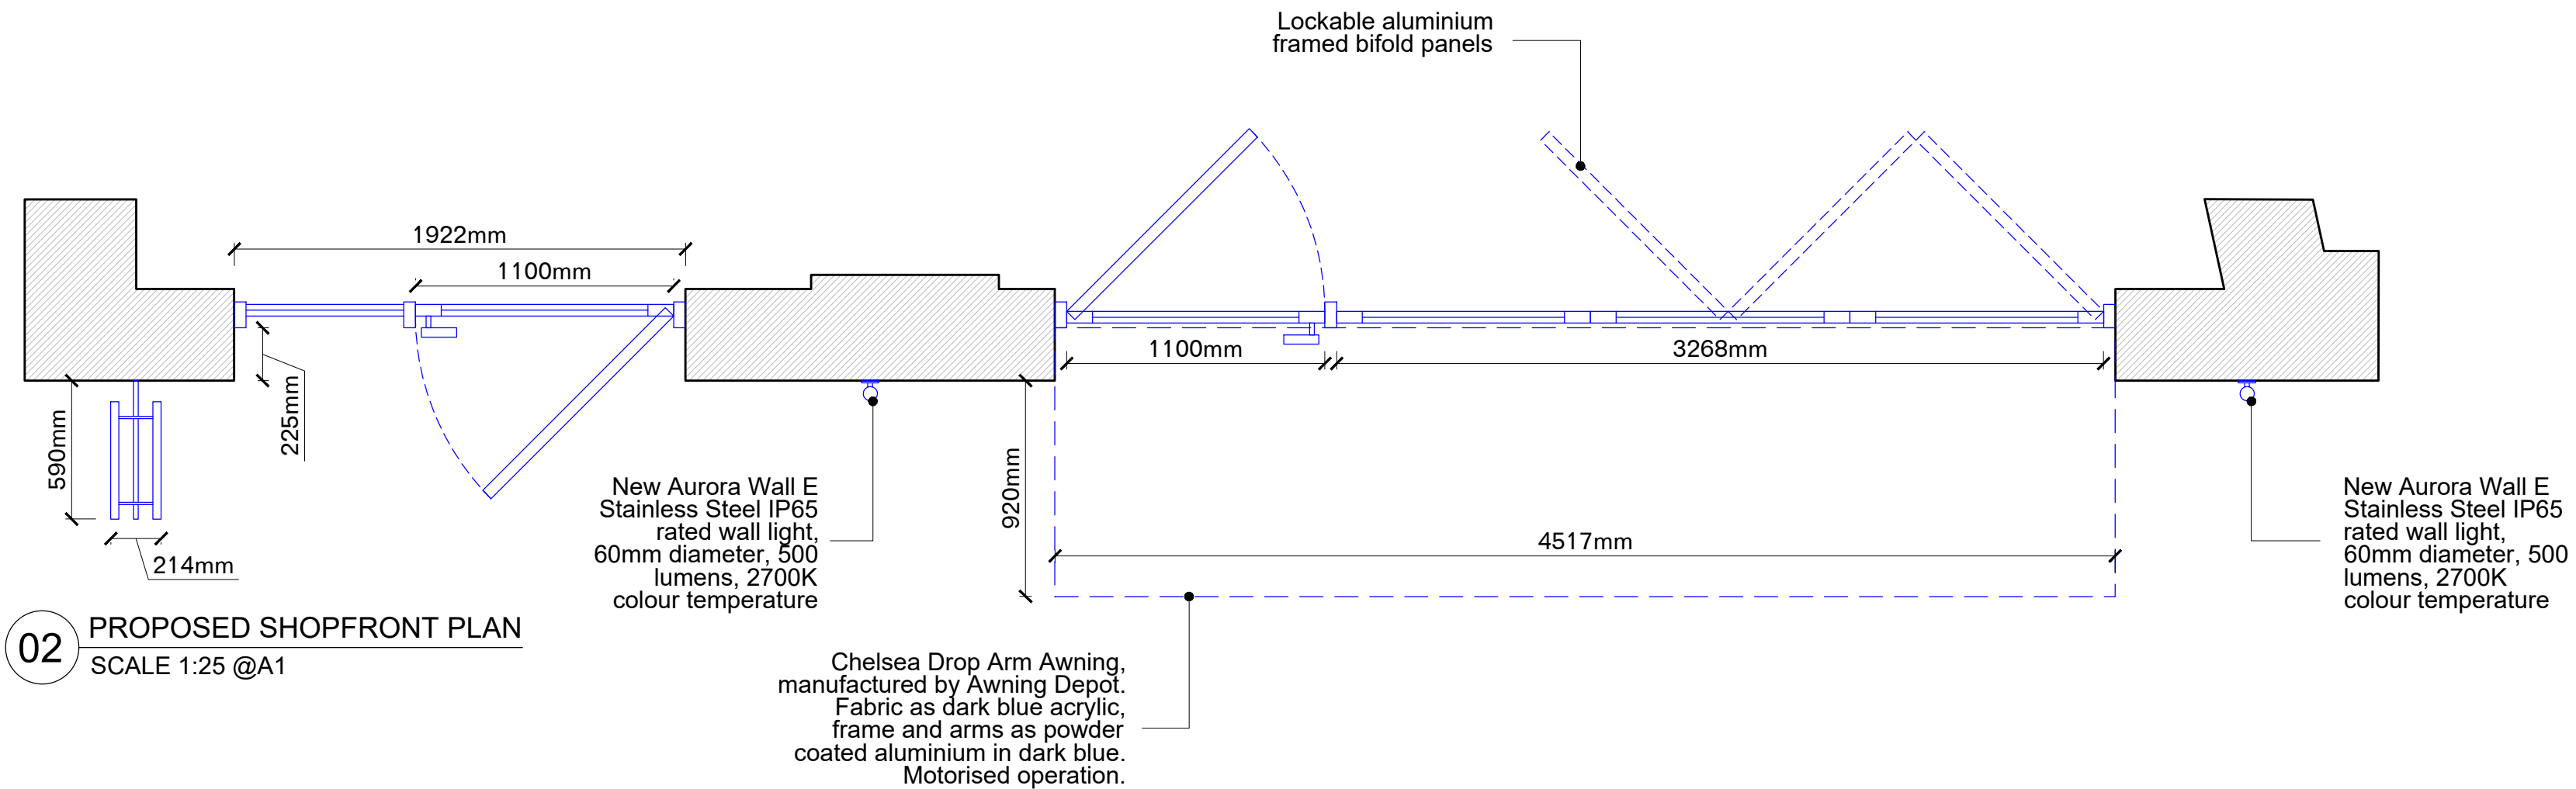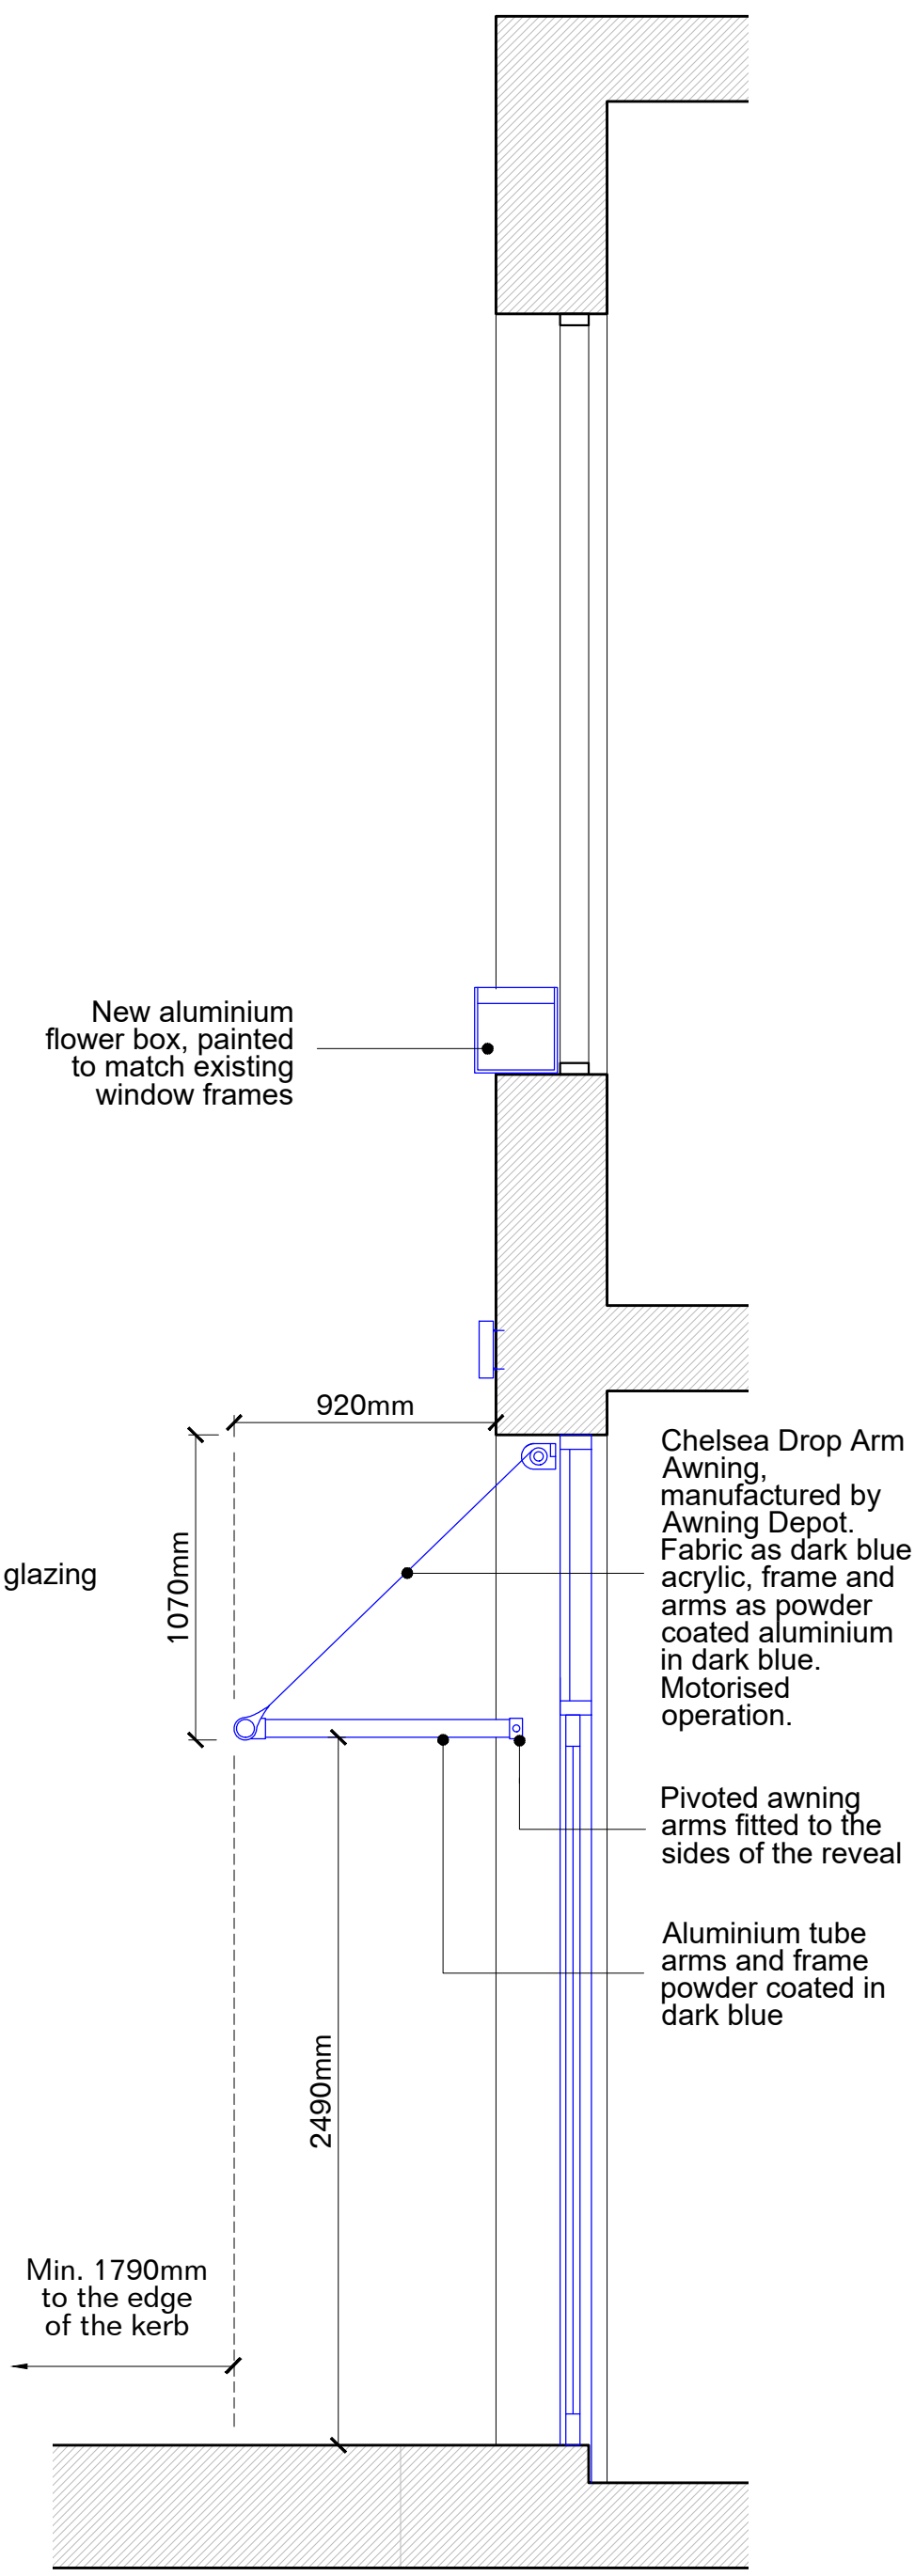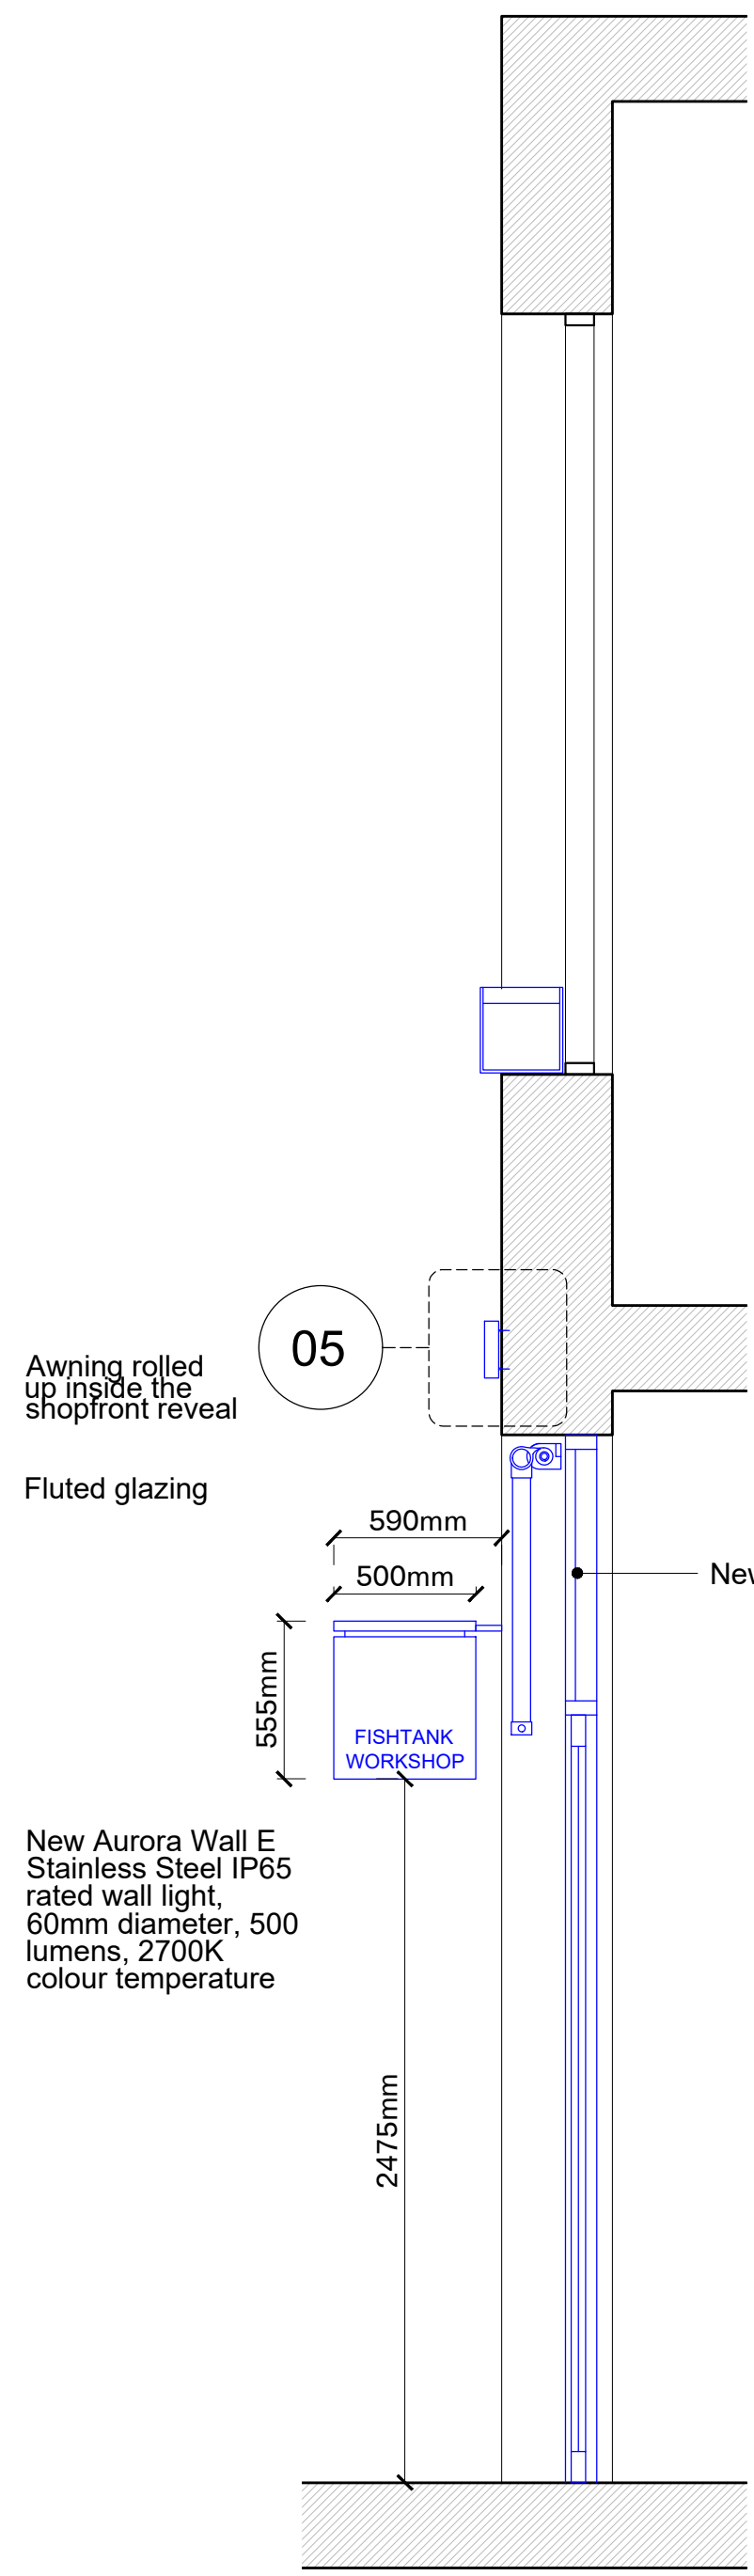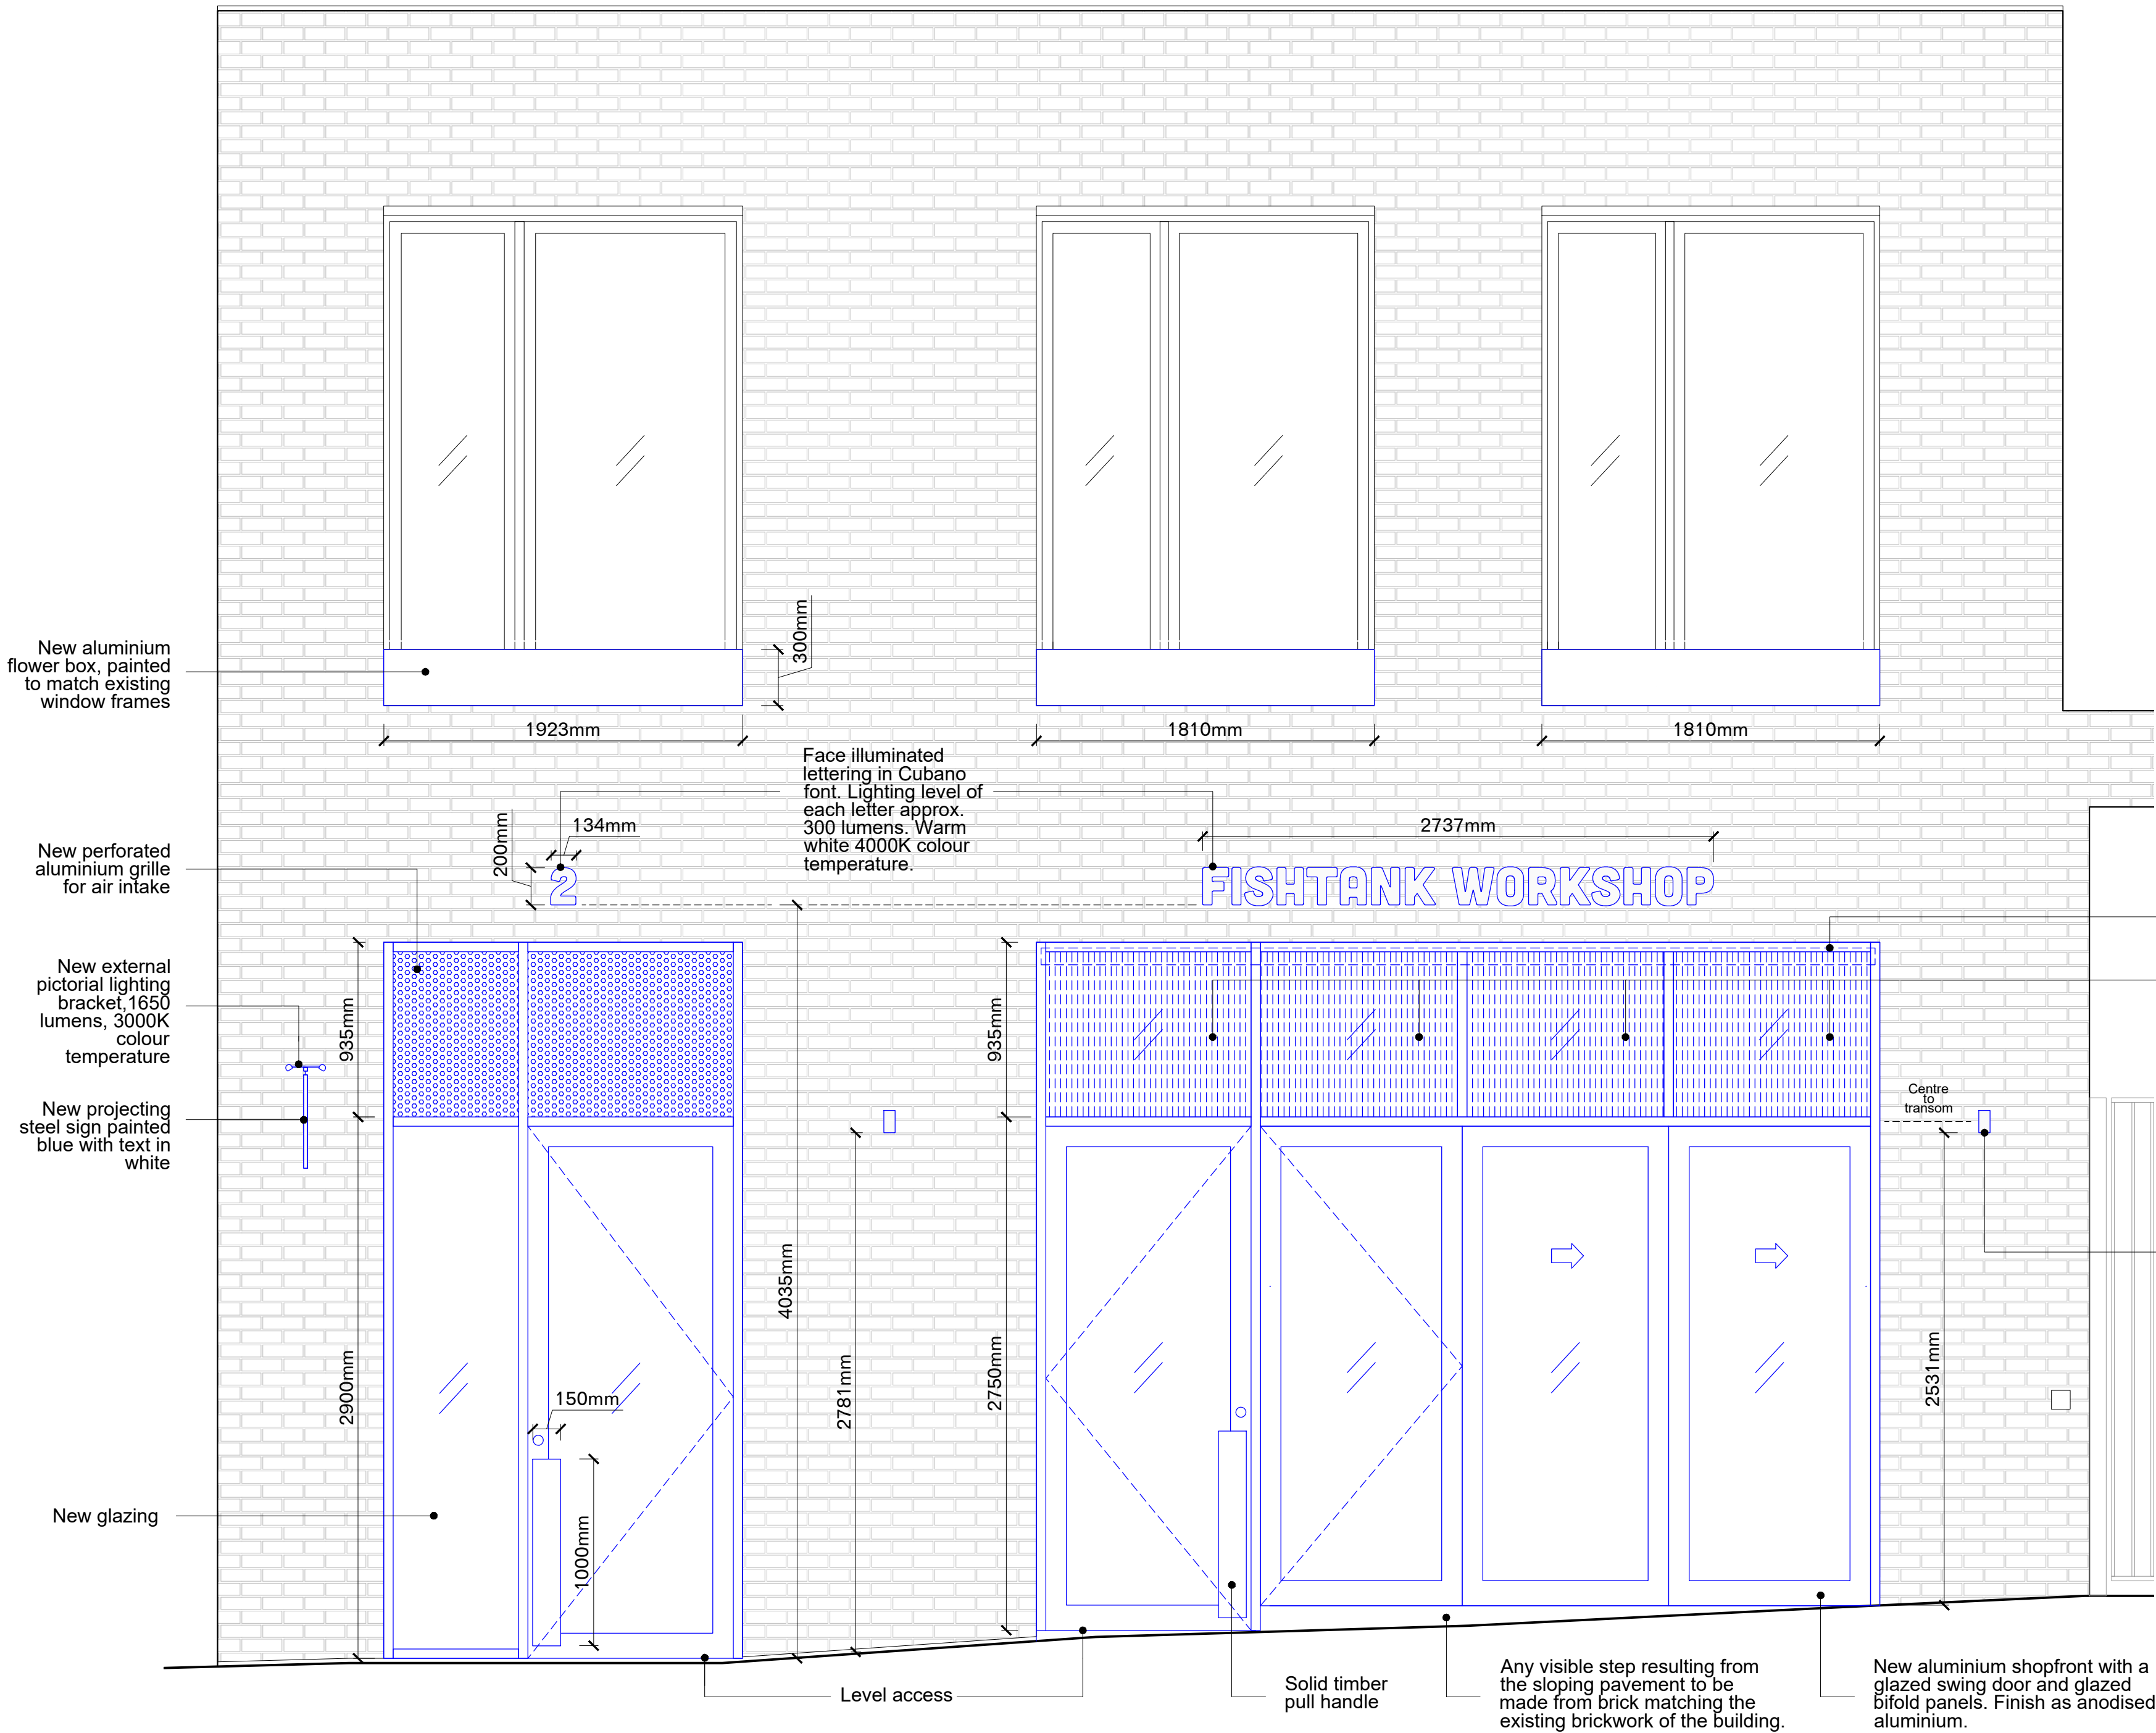

Do not Scale. Use figured dimensions only. All dimensions to be checked on site

All drawings to be read in conjunction with the Engineers' drawings. Any discrepancies between consultants drawings to be reported to the Architect before any work commences.

Rev	Date	Description	By
-	15/05/2023	Planning application	CK

## MATERIAL CULTURES

Unit 15 Regent Studios  
8 Andrews Road  
London, E8 4QN

[www.materialcultures.org](http://www.materialcultures.org)  
[info@materialcultures.org](mailto:info@materialcultures.org)

Project: **FishTank** Job: **2305**

Title: **Proposed Shopfront Details**

Scale @A1: 1:25 Number: **1302** Rev: **-**  
Scale @A3: 1:50

**Material Cultures Design**

## Drawing &amp; Information Issue Sheet for Planning

Job no 2305

Project FISHTANK

Date 15/05/2023

Rev -

Notes -

				Planning Application
Year				23
Month				05
Day				15
Drawing No.	Drawing Name	Scale	Size	11
0000s	LOCATION PLANS AND EXISTING GA DRAWINGS			
0001	Existing Location Plan	1:1250/1:2500	A1/A3	-
0002	Existing Site Plan	1:500/1:1000	A1/A3	-
0101	Existing Ground Floor Plan	1:50/1:100	A1/A3	-
0102	Existing First Floor Plan	1:50/1:100	A1/A3	-
0201	Existing Sections AA & BB	1:50/1:100	A1/A3	-
0301	Existing Elevations West, North, East & South	1:50/1:100	A1/A3	-
1000-1300s	PROPOSED GENERAL ARRANGEMENT DRAWINGS			
1101	Proposed Ground Floor Plan	1:50/1:100	A1/A3	-
1102	Proposed First Floor Plan	1:50/1:100	A1/A3	-
1201	Proposed Sections AA and BB	1:50/1:100	A1/A3	-
1301	Proposed Elevations West, North, East & South	1:50/1:100	A1/A3	-
1302	Proposed Shopfront Elevation	1:25/1:50	A1/A3	-
Distribution				
Planning Consultant				-
Client				-
Development Manager				-
Planning Consultant				-
Drawing status				
Pr: Preliminary I: Information L: Landlord's consent PL: Planning W: Building Warrant T: Tender C: Construction B: Bills				PL
Key				
H: Hardcopy D: Disk E: Email C: CAD P: PDF				E
Issued by				CK

TOTAL DOCS 11



KEY:

Project Site

0m 25m 50m

SCALE

N

Do not Scale. Use figured dimensions only. All dimensions to be checked on site.

All drawings to be read in conjunction with the Engineers' drawings. Any discrepancies between consultants drawings to be reported to the Architect before any work commences.

Rev	Date	Description	By
-	15/05/2023	Planning application	CK

**MATERIAL CULTURES**

Unit 15 Regent Studios  
8 Andrews Road  
London, E8 4QN


[www.materialcultures.org](http://www.materialcultures.org)  
[info@materialcultures.org](mailto:info@materialcultures.org)

Project: **FishTank** Job: **2305**

Title: **Site Location Plan**

Scale @A1: 1:1250 Number: **0001** Rev: **-**  
Scale @A3: 1:2500



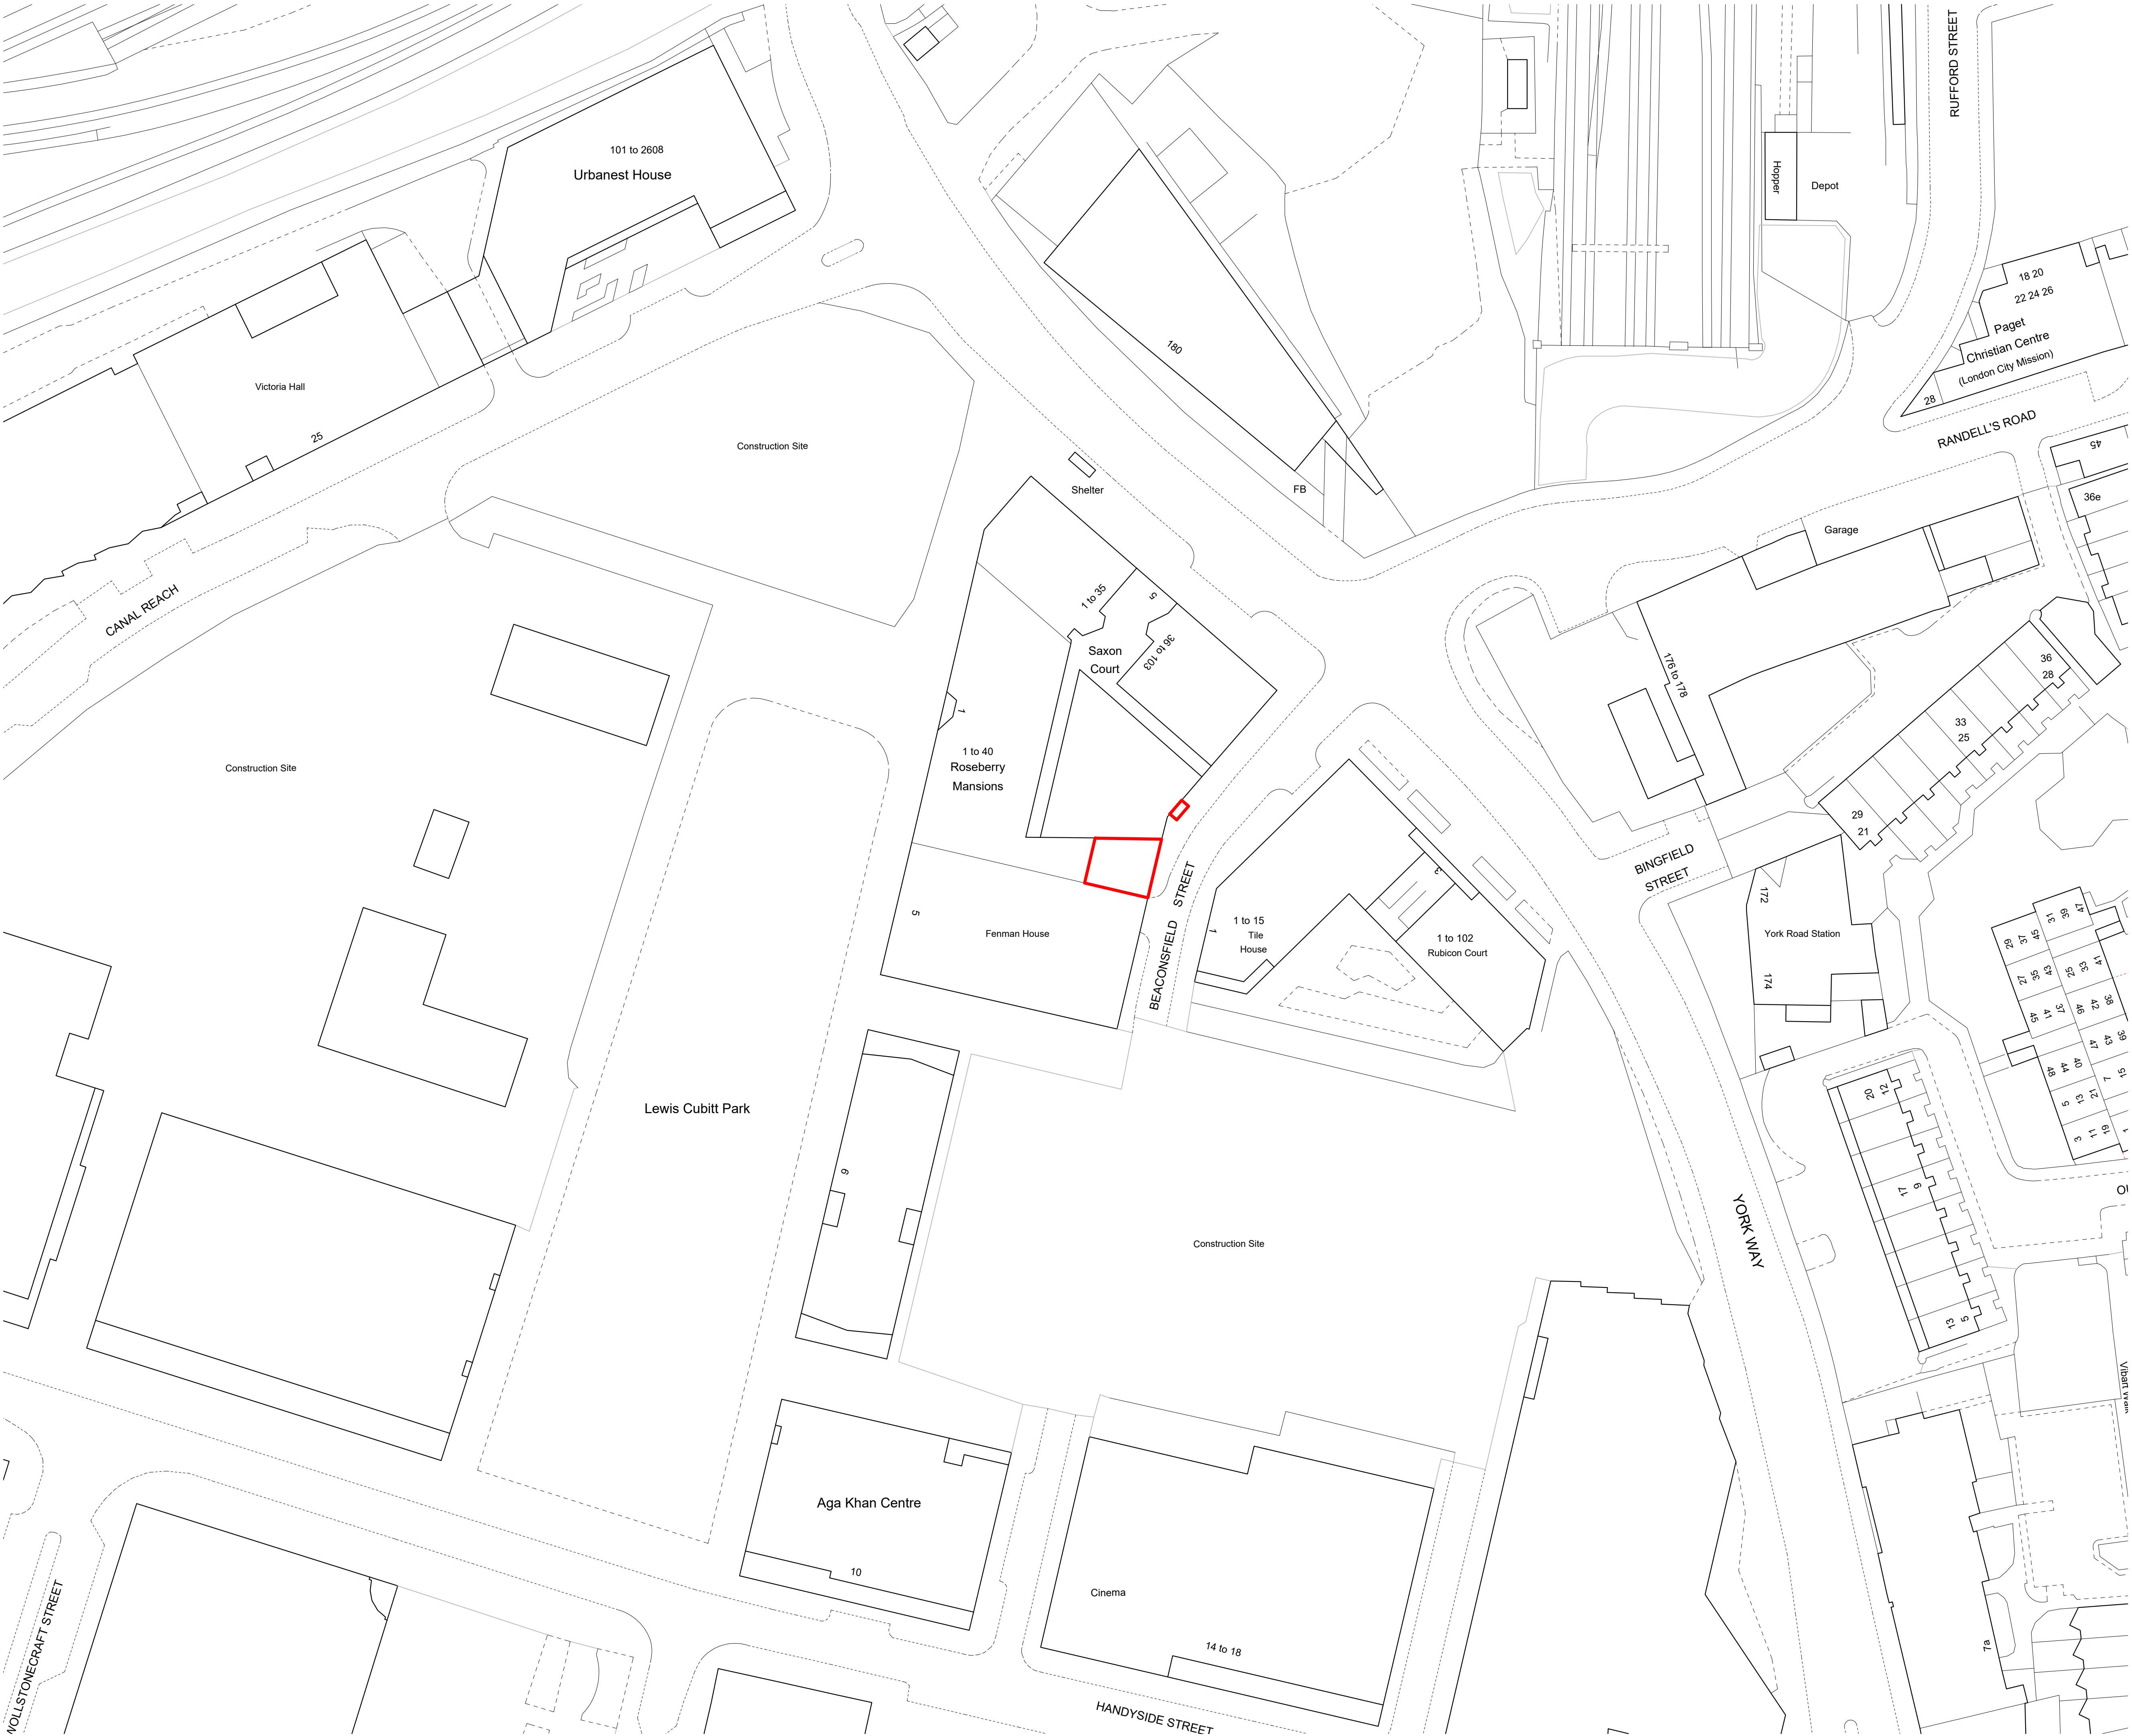

KEY:

Project Site

0m5m10m25m

SCALE

N

Do not Scale. Use figured dimensions only. All dimensions to be checked on site.

All drawings to be read in conjunction with the Engineers' drawings. Any discrepancies between consultants drawings to be reported to the Architect before any work commences.

Rev	Date	Description	By
-	15/05/2023	Planning application	CK

MATERIAL CULTURES

Unit 15 Regent Studios  
8 Andrews Road  
London, E8 4QN  
[www.materialcultures.org](http://www.materialcultures.org)  
[info@materialcultures.org](mailto:info@materialcultures.org)

Project:

FishTank

Job:

2305

Title:

Site Location Plan

Scale @A1: 1:500  
Scale @A3: 1:1000

Number:  
0002

Rev:  
-