


Existing Floor Plans _ scale 1:100 @ A2


Copyright © Studio136 Ltd

This drawing which is the property of Studio 136 Ltd is the subject of Intellectual Property Rights including copyright and design right and shall not be reproduced, copied, loaned or submitted to any other party without the written consent of Studio 136 Ltd.


Any discrepancies to be reported to Studio 136 Ltd prior to setting out or ordering of any materials.

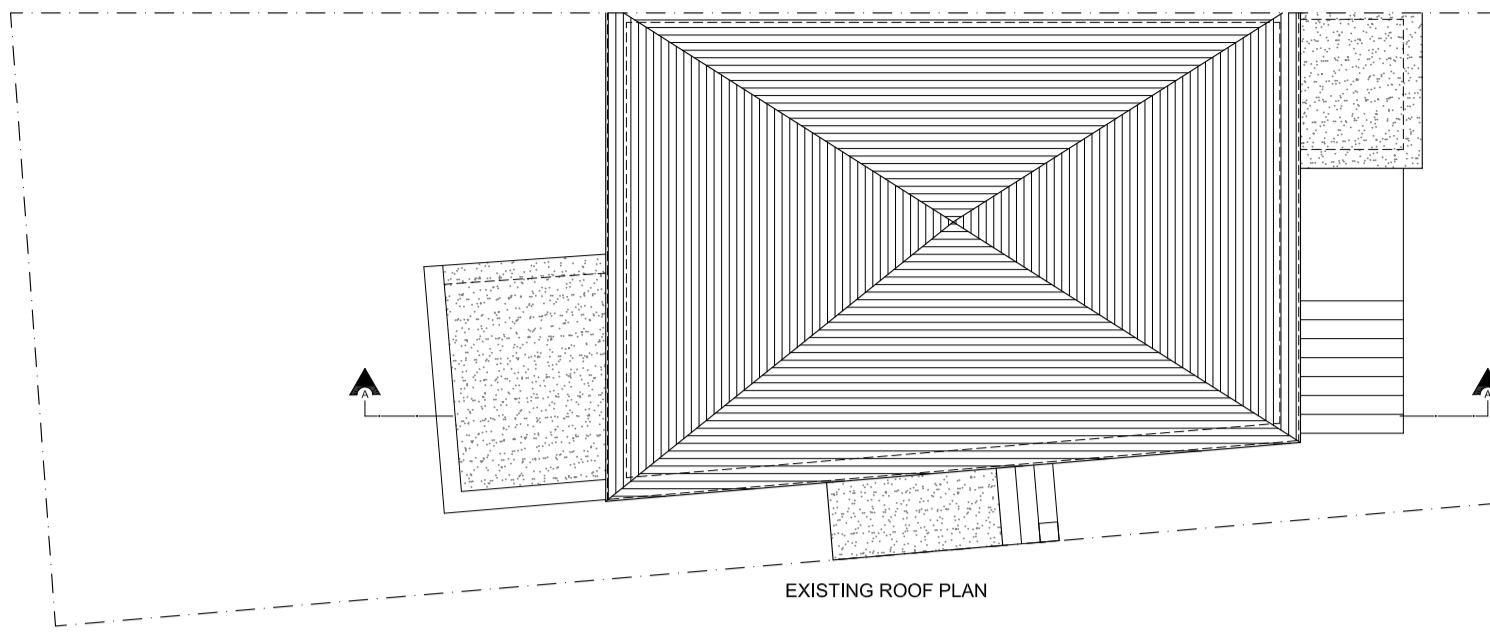


EXISTING ROOF PLAN

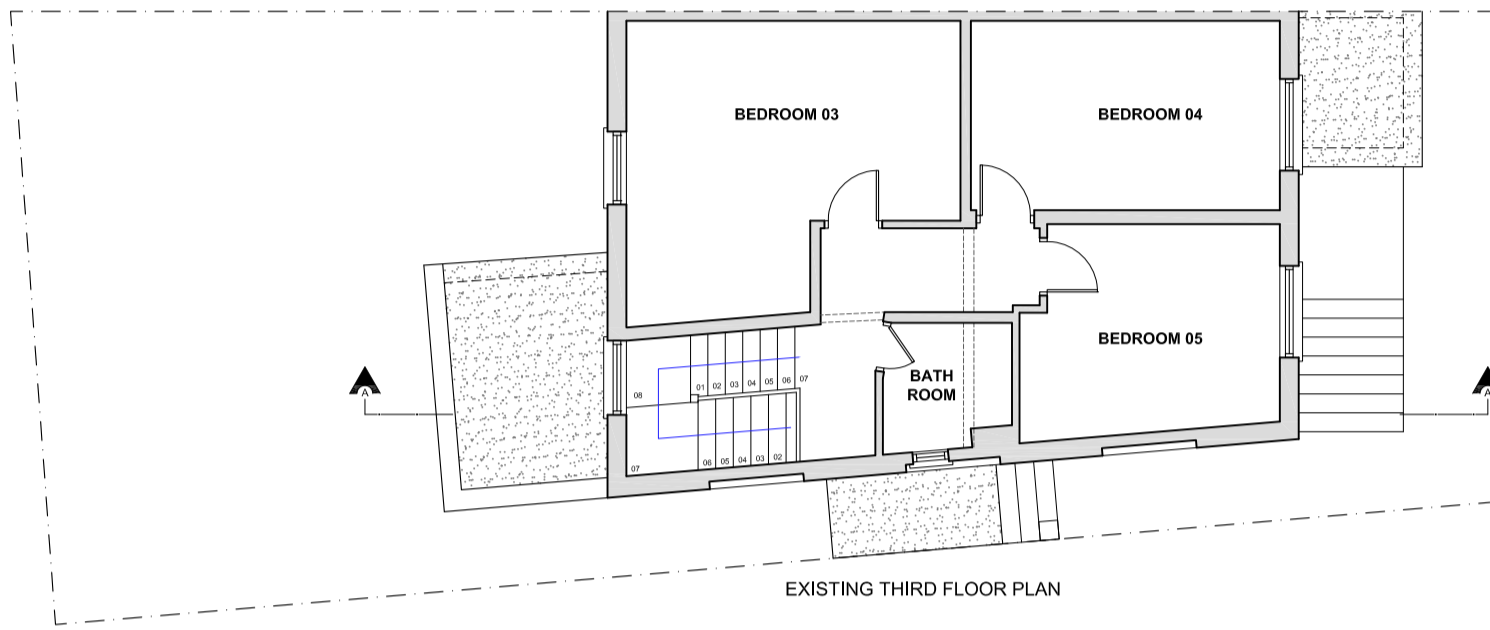


EXISTING THIRD FLOOR PLAN

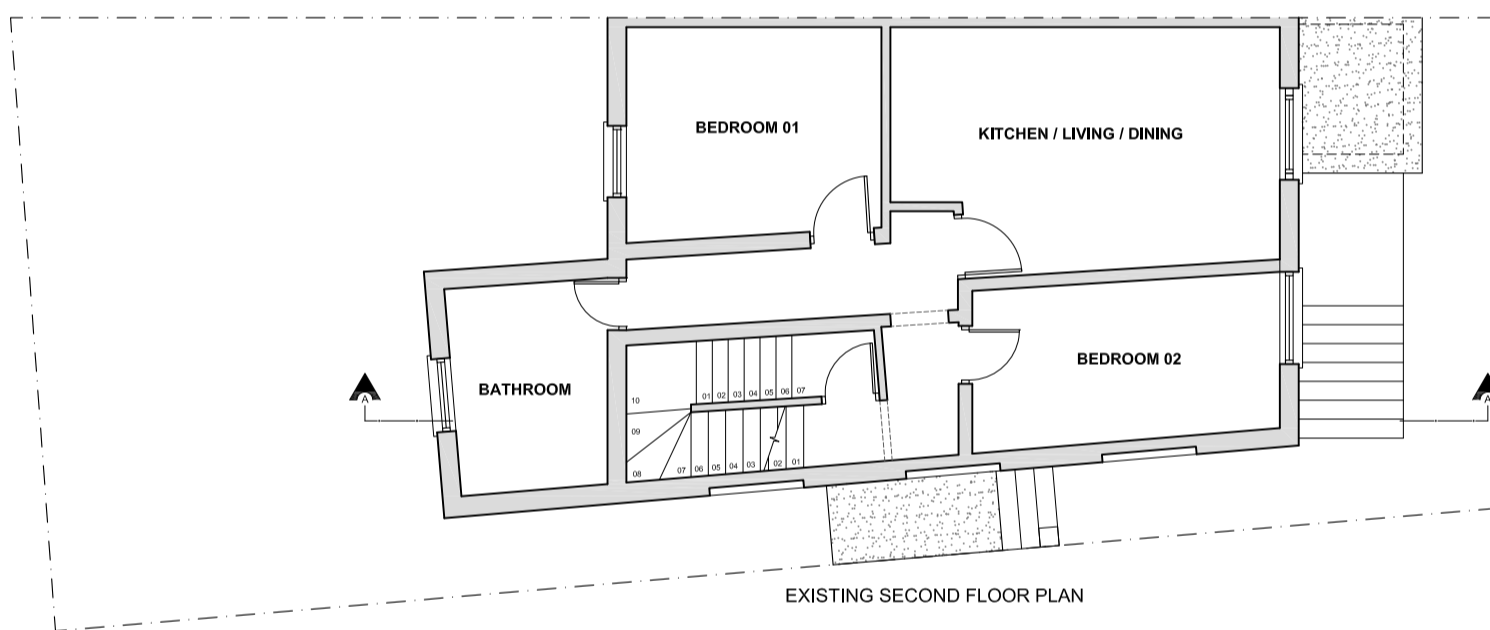


EXISTING SECOND FLOOR PLAN

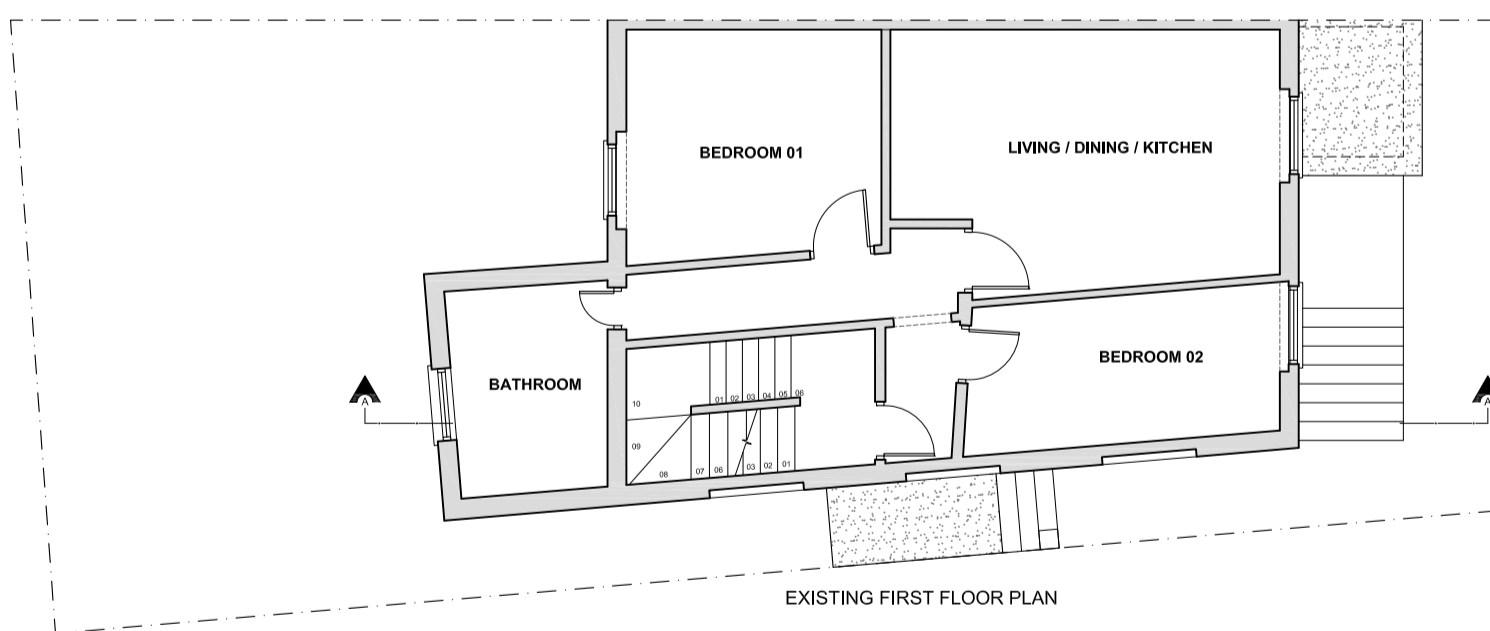

EXISTING FIRST FLOOR PLAN

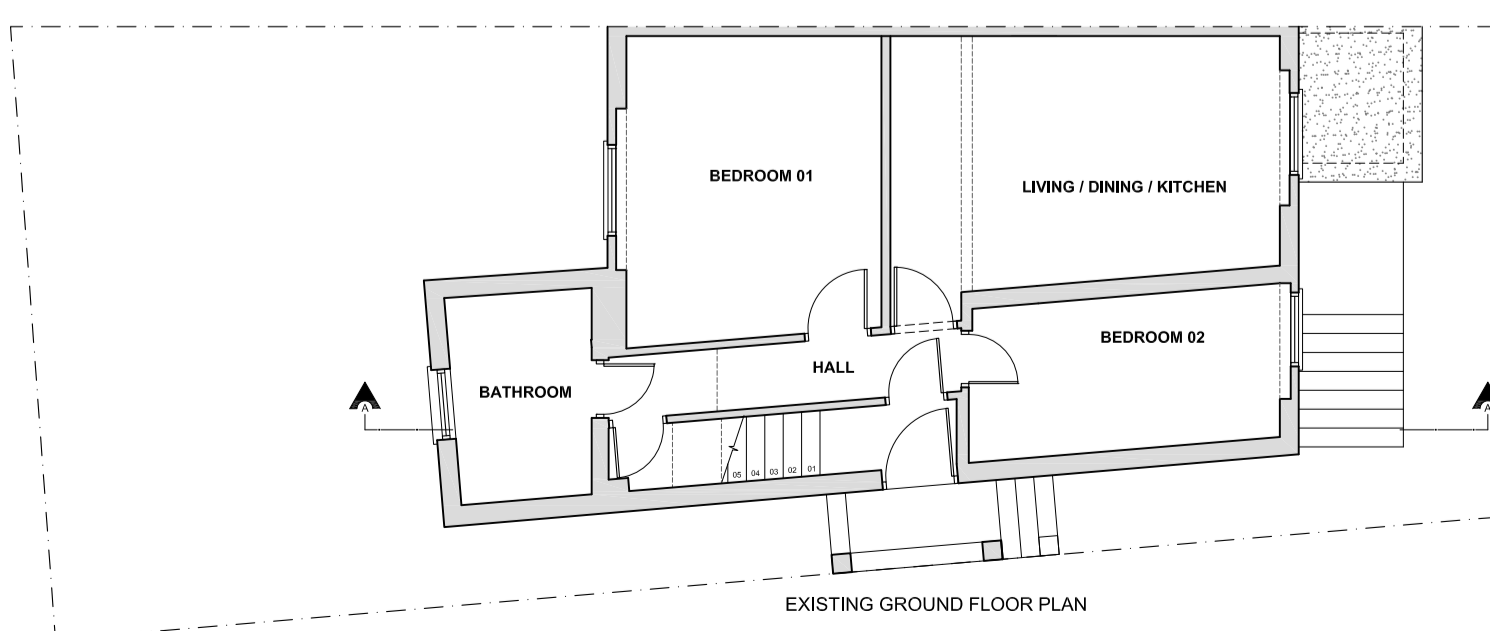

EXISTING GROUND FLOOR PLAN

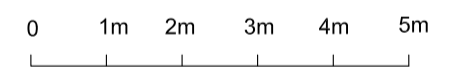

Scale Bar @1:100



Scale Bar @1:50



Project

NEW RESIDENTIAL DEVELOPMENT AT
85 CAMDEN STREET
LONDON
NW1 0TP

Client

Mr Chris Pishiri
Jon Christopher Surveyors, Block E, Southgate Office Village
286a Chase Side
LONDON
N14 6HF

Drawing Title

EXISTING FLOOR PLANS


Scale	Drawn	Checked	Authorised
1:100@A2	-	-	-
	7th December 2023	-	-

Drawing Number	Rev
ST_23_85CAMDEN_2ndApp_01	C

Existing Front & Side Elevation -2- _ scale 1:100 @ A2



EXISTING FRONT ELEVATION

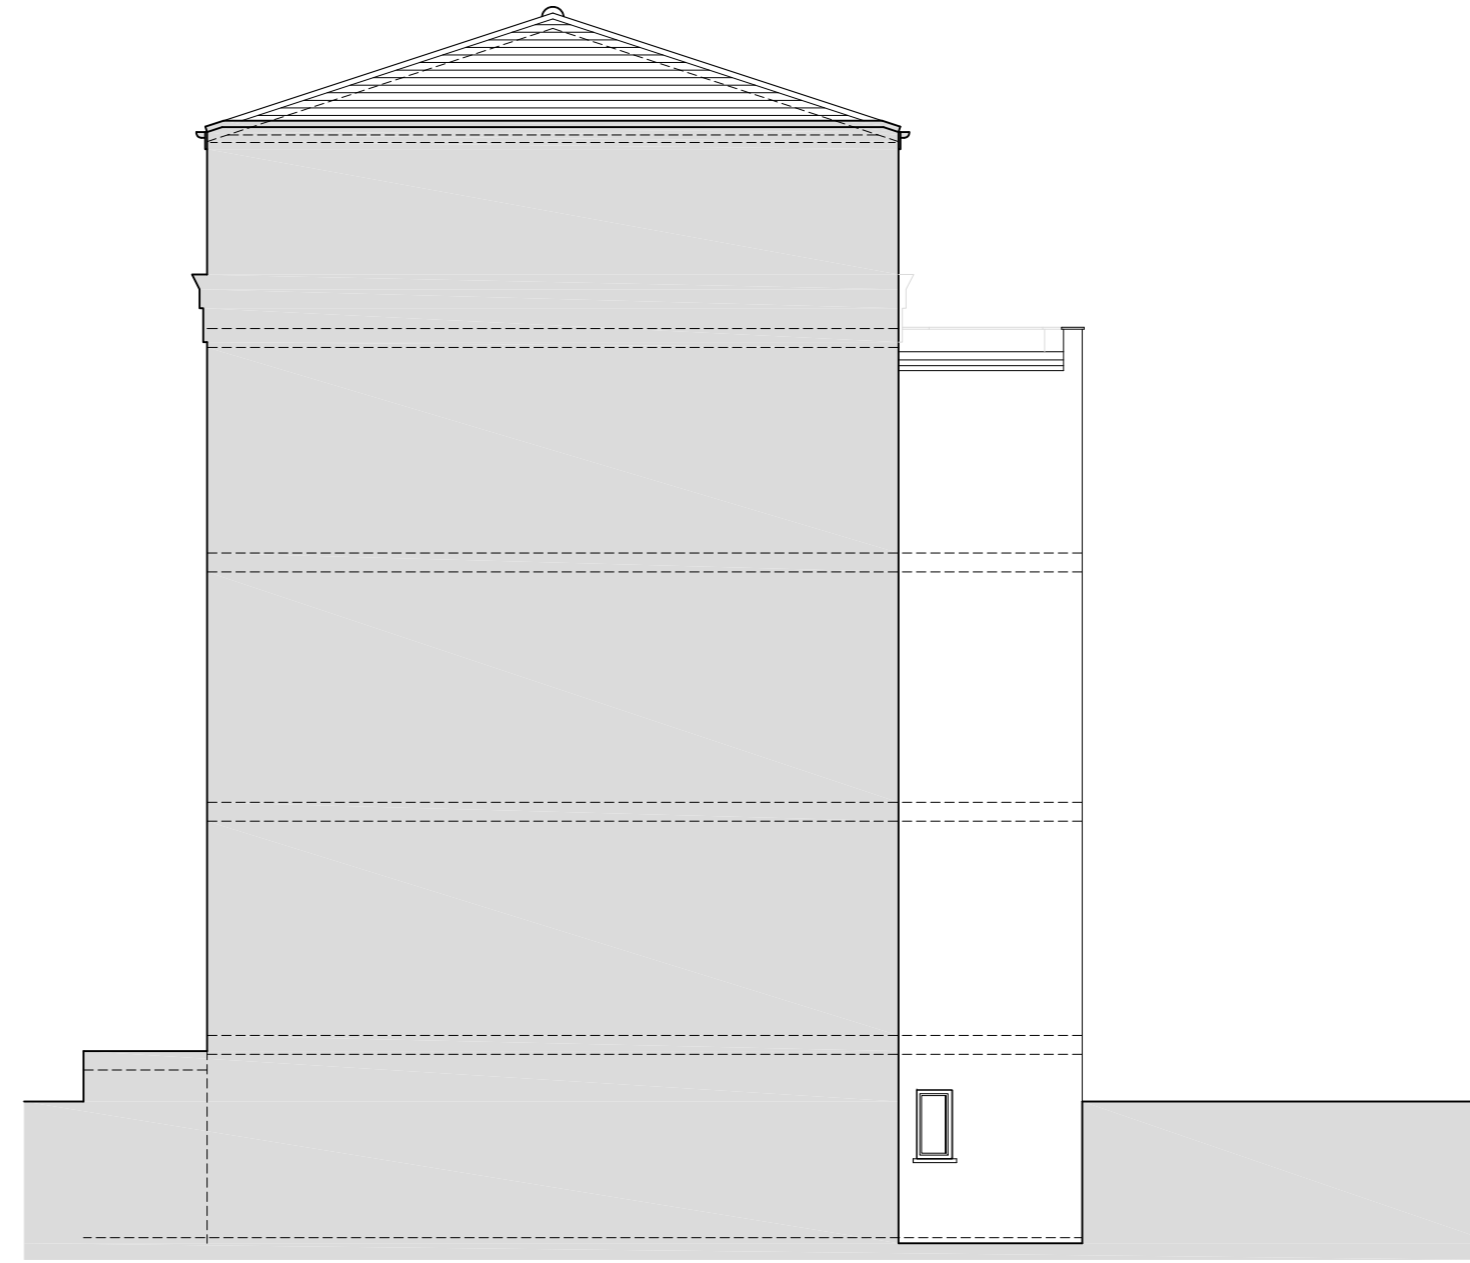


EXISTING SIDE ELEVATION 02

Copyright © Studio136 Ltd


This drawing which is the property of Studio 136 Ltd is the subject of Intellectual Property Rights including copyright and design right and shall not be reproduced, copied, loaned or submitted to any other party without the written consent of Studio 136 Ltd.

Any discrepancies to be reported to Studio 136 Ltd prior to setting out or ordering of any materials.

Existing Rear & Side Elevation -1- _ scale 1:100 @ A2

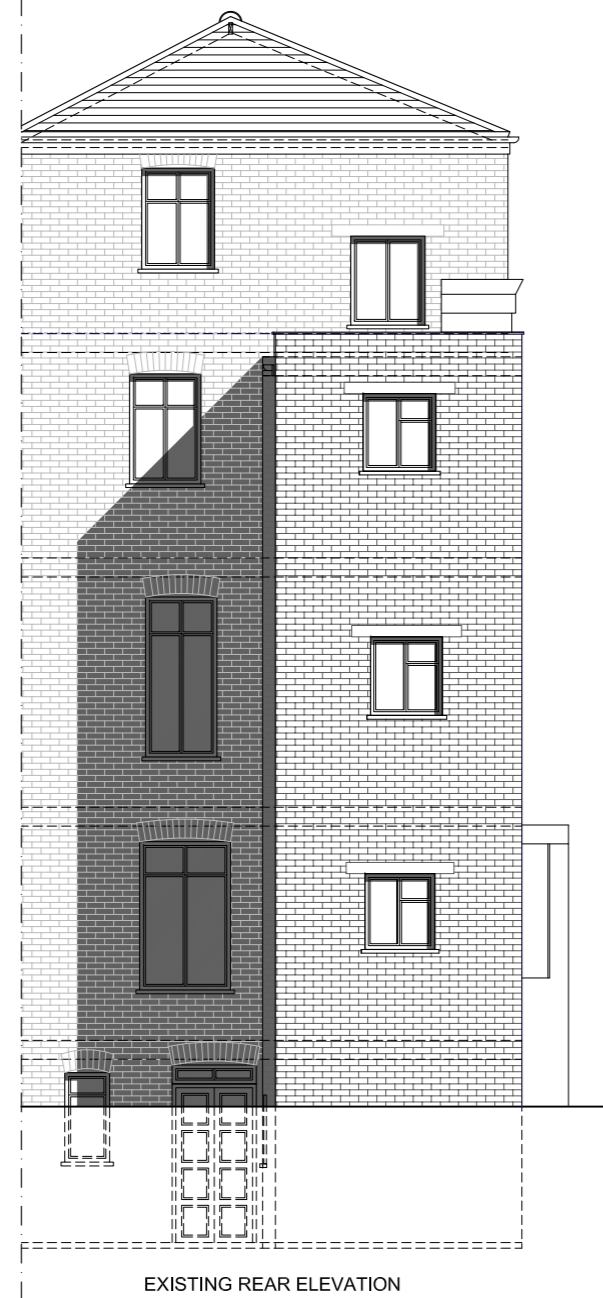

EXISTING REAR ELEVATION

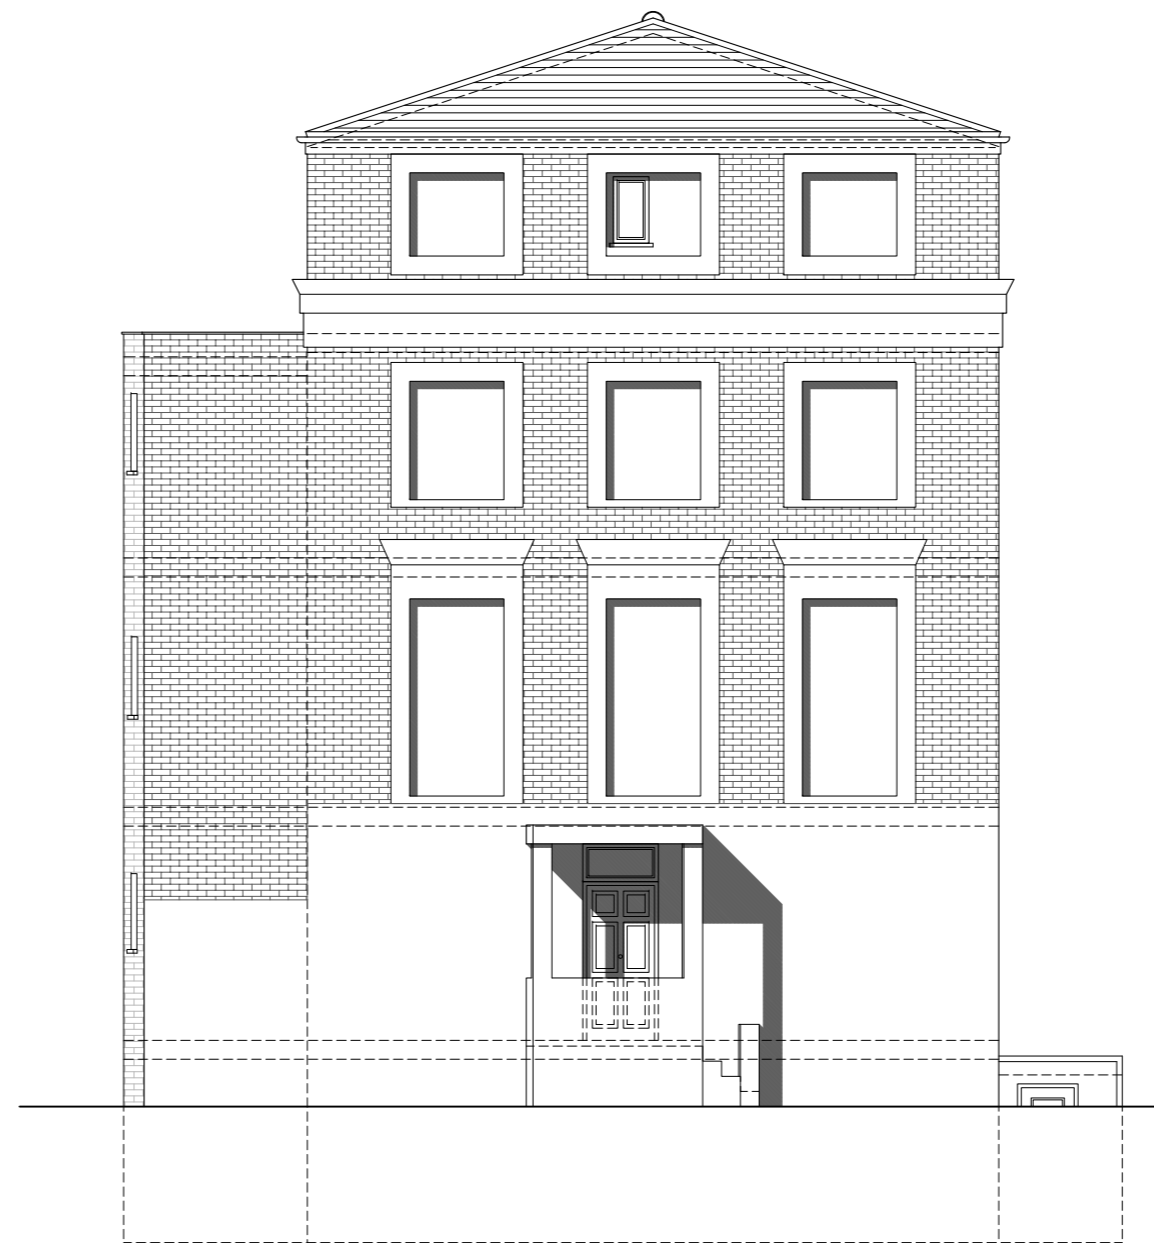

EXISTING SIDE ELEVATION 01

0 1m 2m 3m 4m 5m

Scale Bar @1:100

0 1m 2m 3m

Scale Bar @1:50

studio
136 architects
 © The Broadway, Wembley, Middlesex, HA9 8JT
 Tel/Fax: 020 8907 7131 e-mail: info@studio136.co.uk

Project
 NEW RESIDENTIAL DEVELOPMENT AT
 85 CAMDEN STREET
 LONDON
 NW1 0TP


Client
 Mr Chris Pishiri
 Jon Christopher Surveyors, Block E, Southgate Office Village
 286a Chase Side
 LONDON
 N14 6HF

Drawing Title
 EXISTING ELEVATIONS

Scale	Drawn	Checked	Authorised
1:100@A2	-	-	-
	7th December 2023	-	-

Drawing Number	Rev
ST_23_85CAMDEN_2ndApp_02	C

Existing Section A-A _ scale 1:50 @ A2

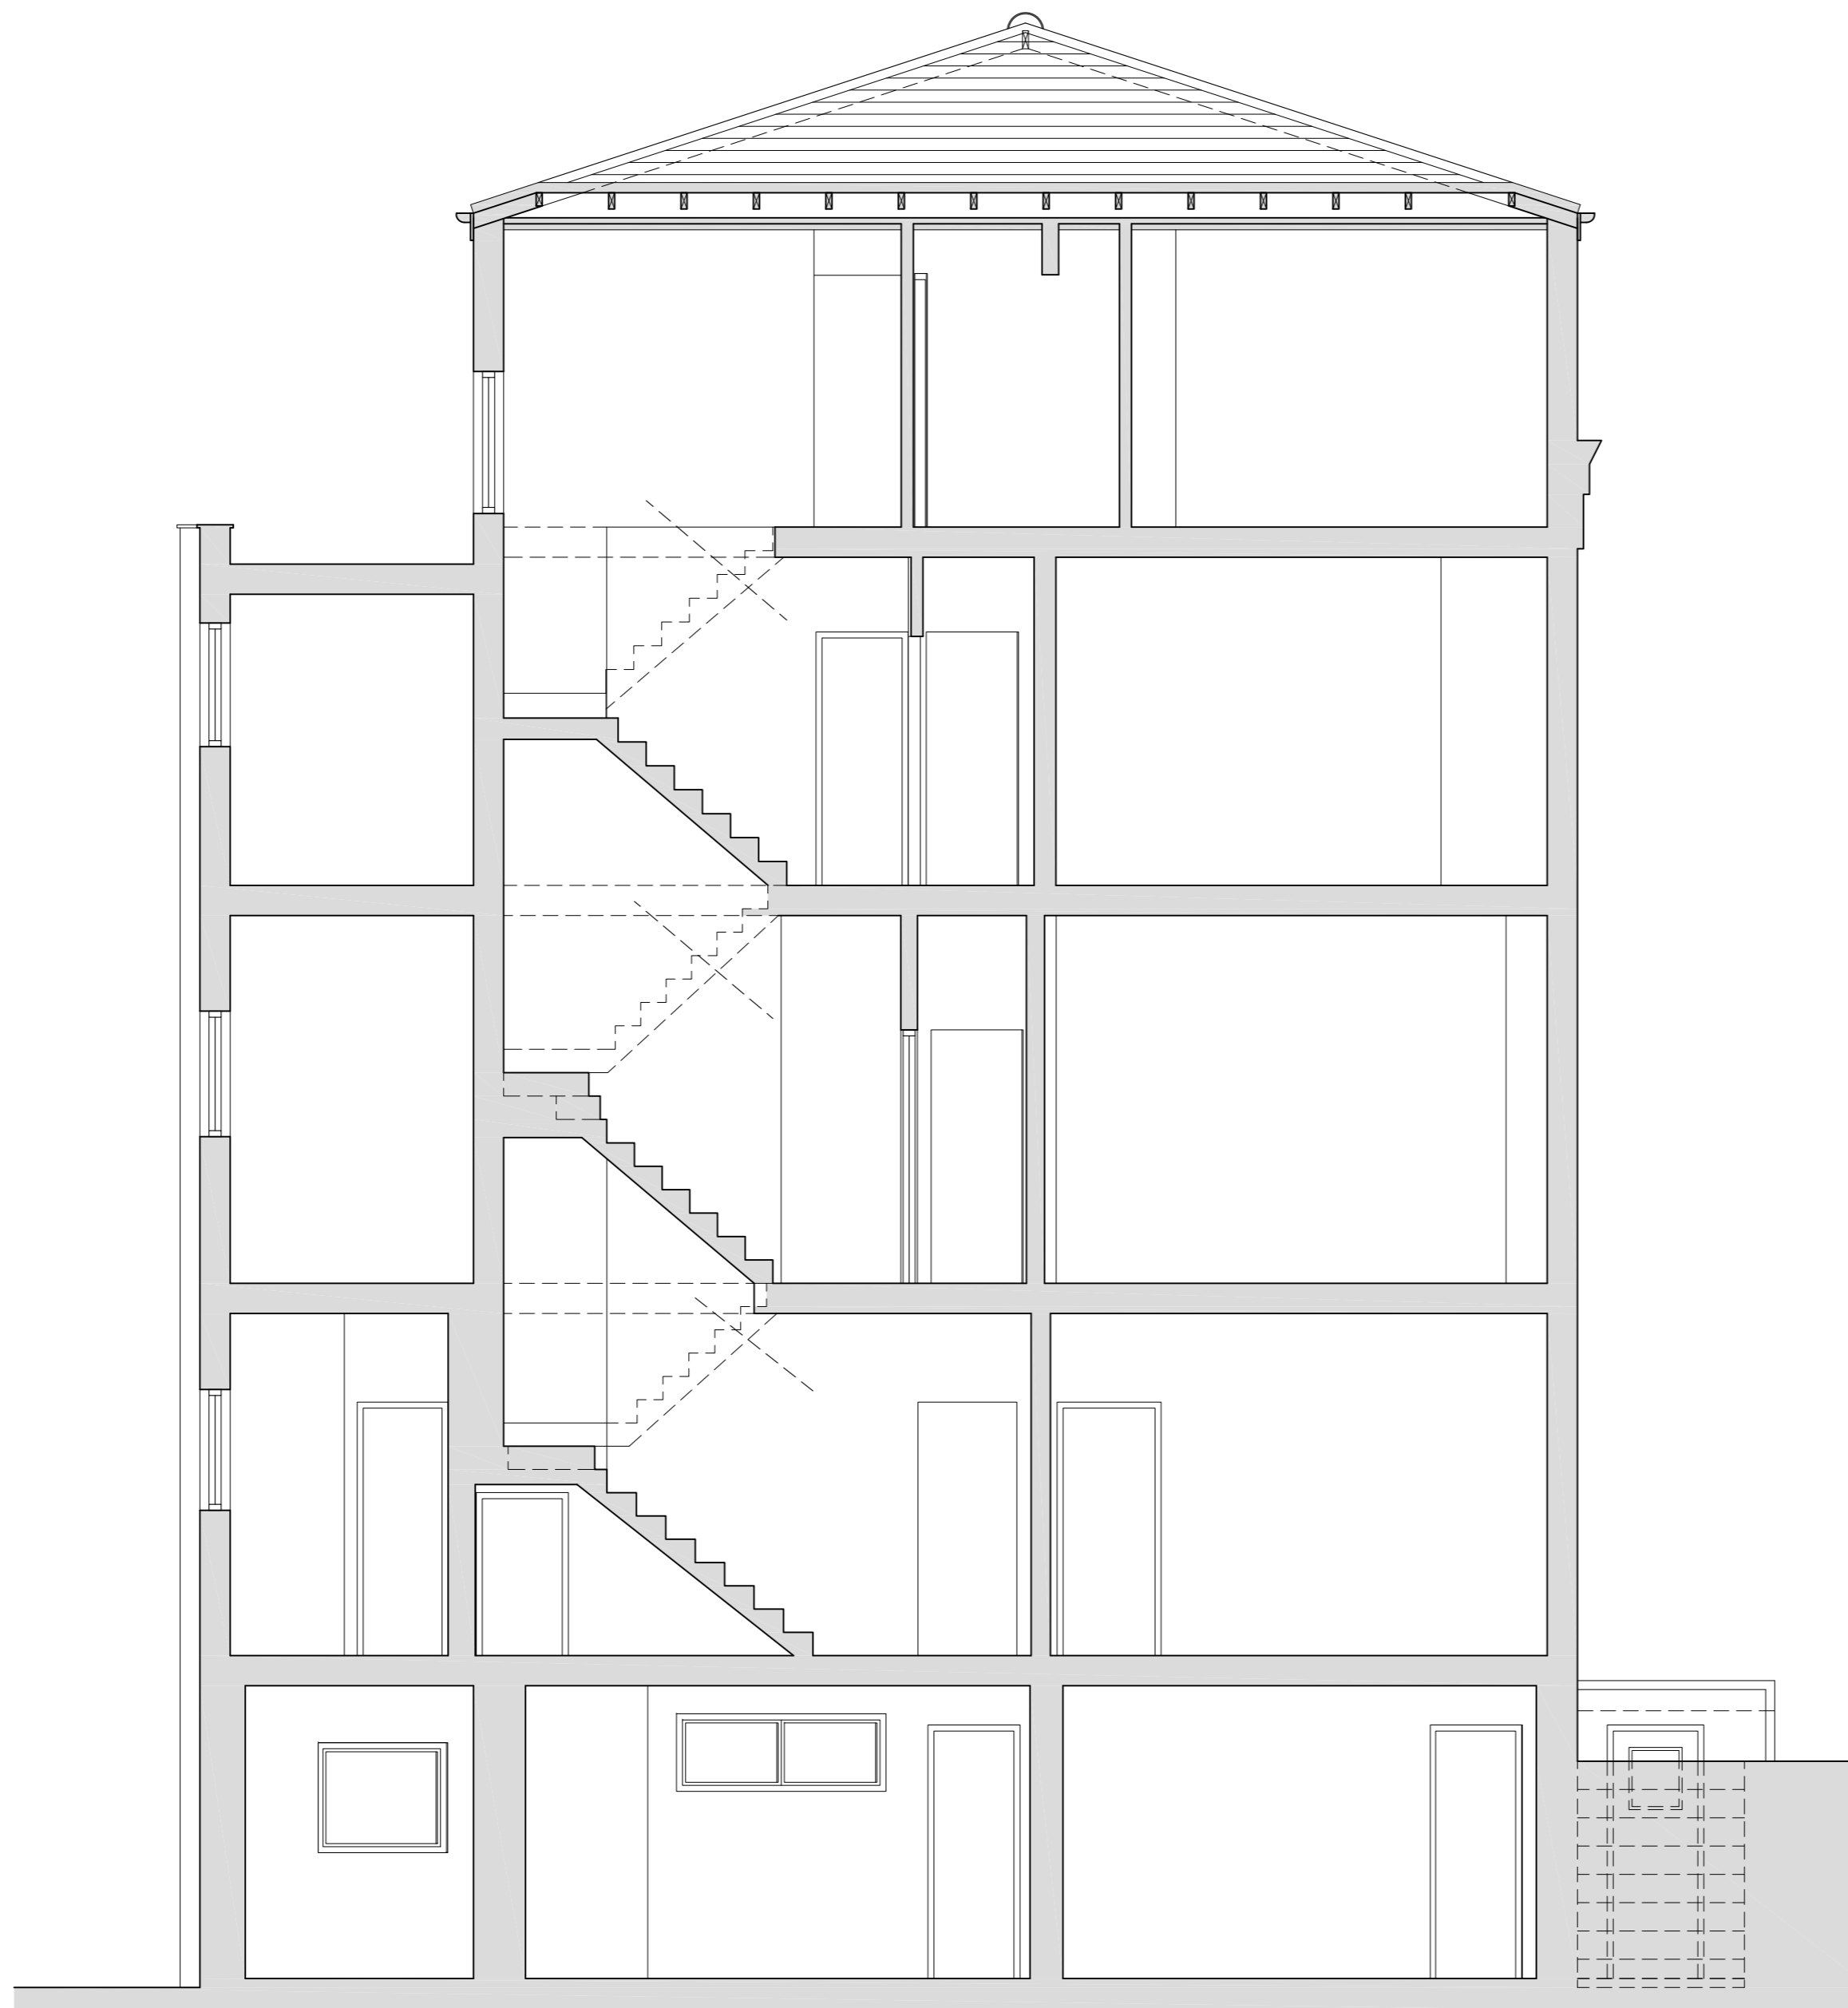

EXISTING SECTION A-A

Copyright © Studio136 Ltd

This drawing which is the property of Studio 136 Ltd is the subject of Intellectual Property Rights including copyright and design right and shall not be reproduced, copied, loaned or submitted to any other party without the written consent of Studio 136 Ltd.

Any discrepancies to be reported to Studio 136 Ltd prior to setting out or ordering of any materials.

0 1m 2m 3m 4m 5m

Scale Bar @1:100

0 1m 2m 3m

Scale Bar @1:50

studio
136 architects
 © The Broadway, Wembley, Middlesex, HA9 8JT
 Tel/Fax: 020 8907 7131 e-mail: info@studio136.co.uk

Project
 NEW RESIDENTIAL DEVELOPMENT AT
 85 CAMDEN STREET
 LONDON
 NW1 0TP

Client
 Mr Chris Pishiri
 Jon Christopher Surveyors, Block E, Southgate Office Village
 286a Chase Side
 LONDON
 N14 6HF

Drawing Title
 EXISTING SECTION A-A

Scale	Drawn	Checked	Authorised
1:50@A2	-	-	-
	7th December 2023	-	-






Drawing Number	Rev
ST_23_85CAMDEN_2ndApp_03	C

Proposed Floor Plans _ scale 1:100 @ A2

Copyright © Studio136 Ltd

This drawing which is the property of Studio 136 Ltd is the subject of Intellectual Property Rights including copyright and design right and shall not be reproduced, copied, loaned or submitted to any other party without the written consent of Studio 136 Ltd.

Any discrepancies to be reported to Studio 136 Ltd prior to setting out or ordering of any materials.

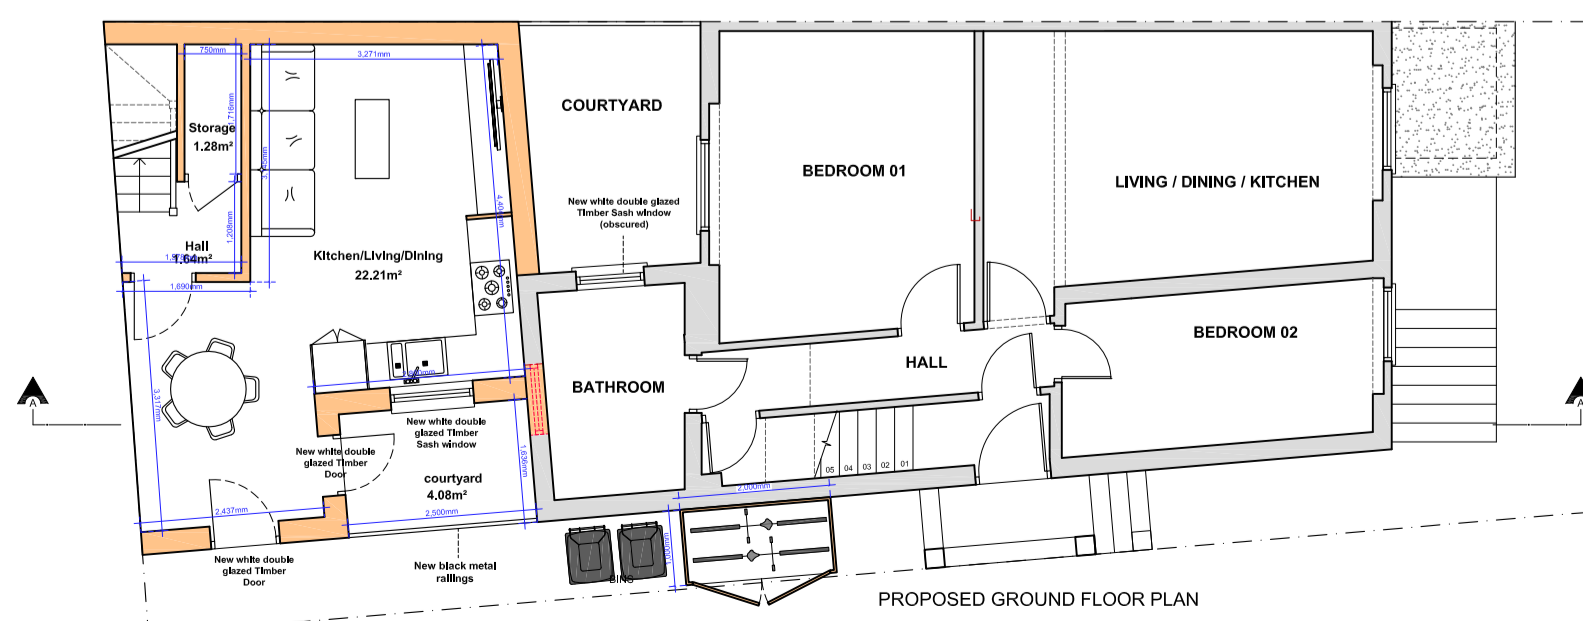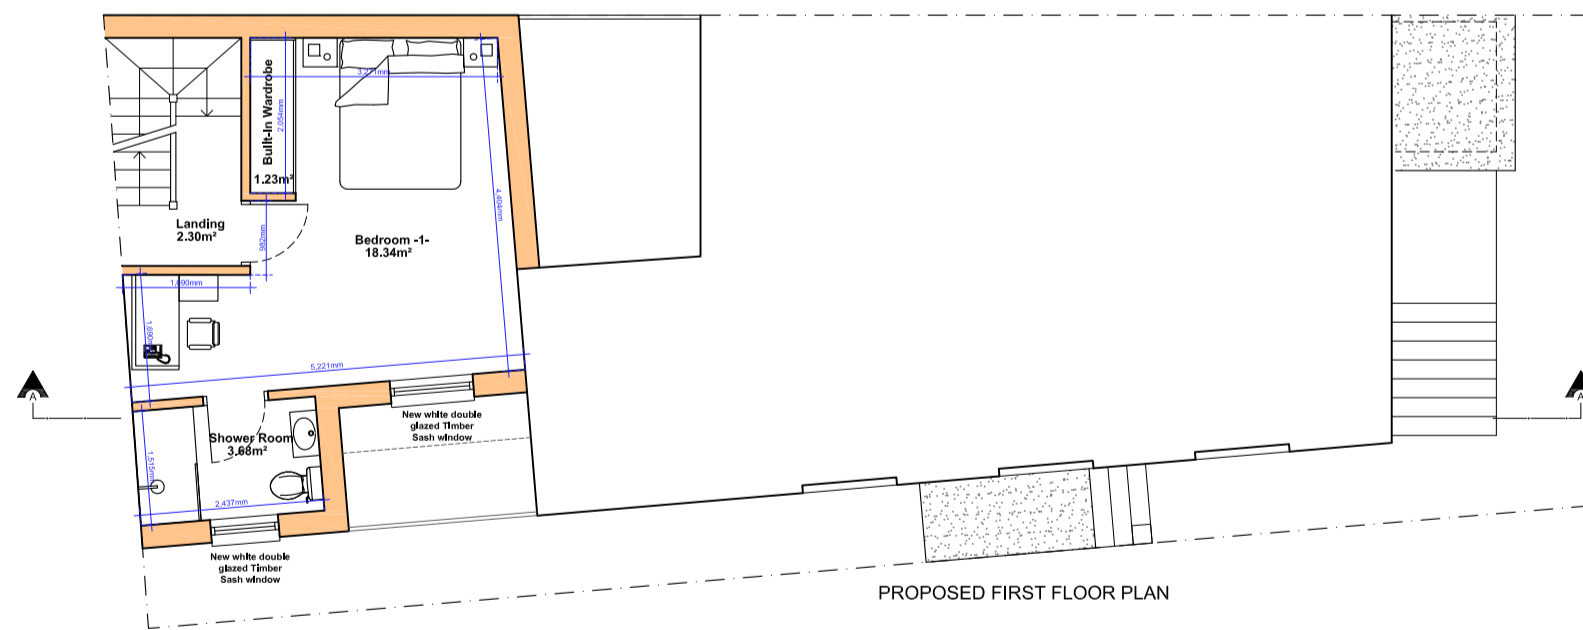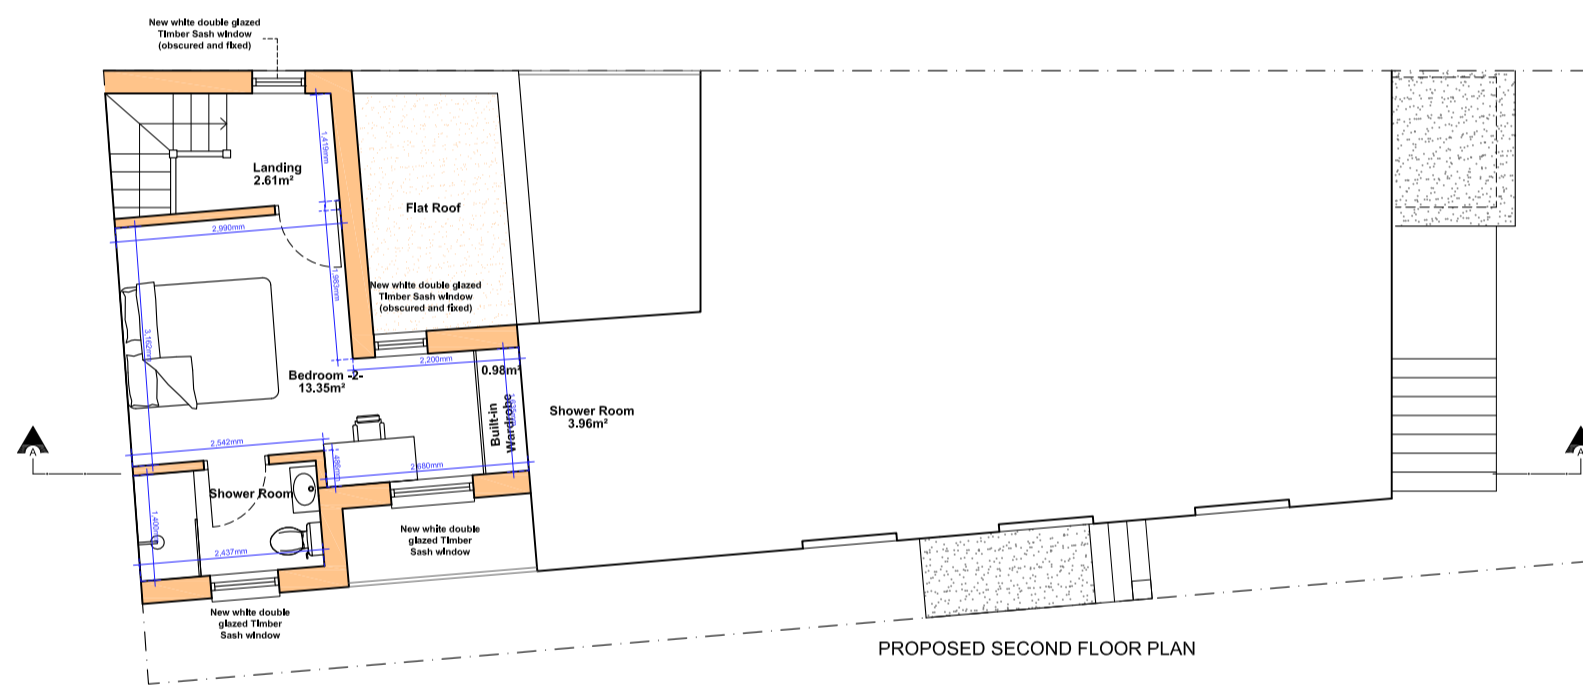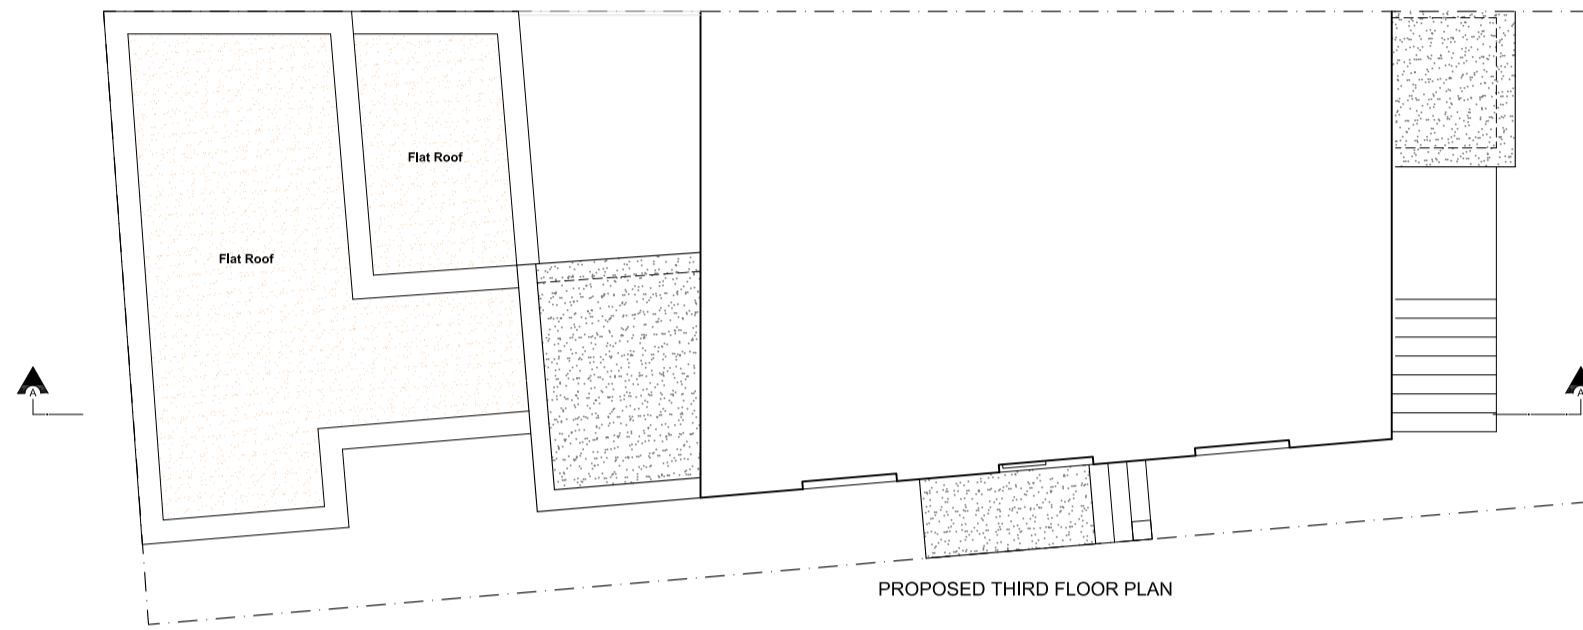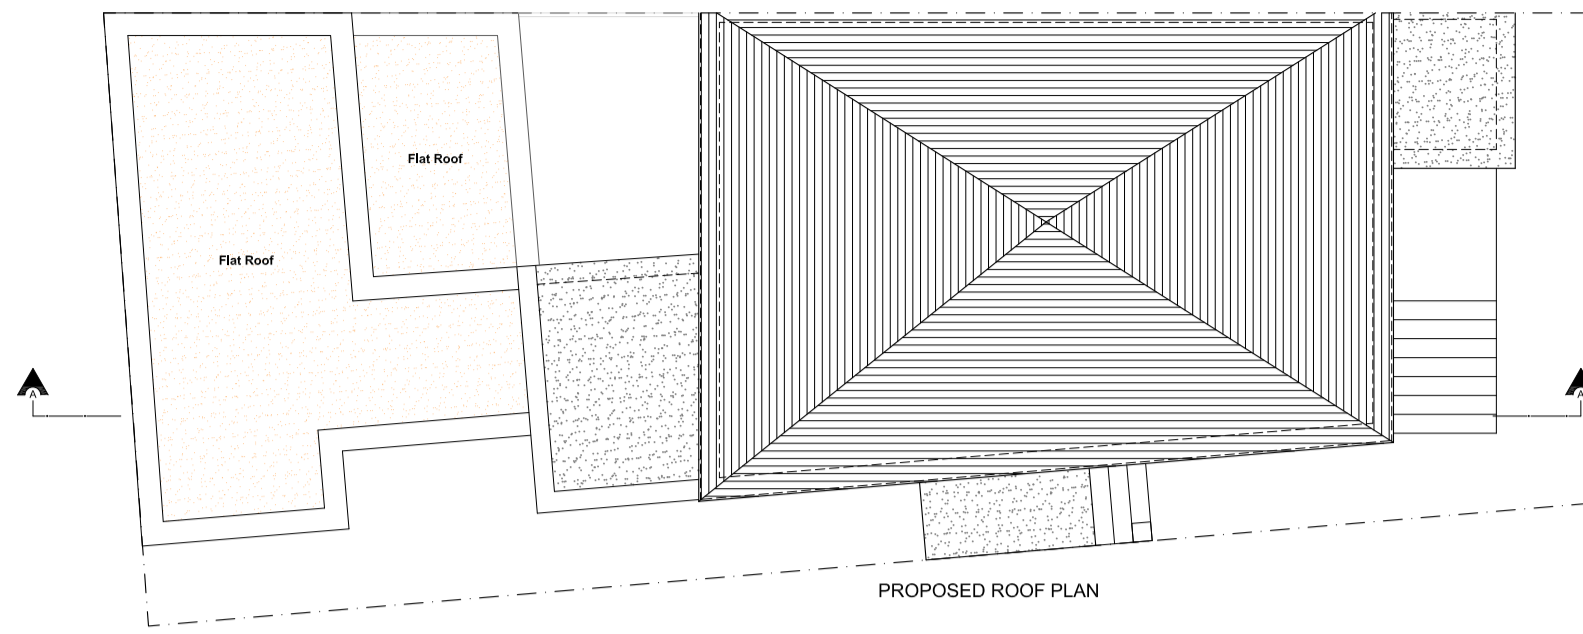

0 1m 2m 3m 4m 5m

Scale Bar @1:100

0 1m 2m 3m

Scale Bar @1:50

studio
136 architects

6 The Broadway, Wembley, Middlesex, HA9 8JT

Tel/Fax: 020 8907 7131

e-mail: info@studio136.co.uk

Project

NEW RESIDENTIAL DEVELOPMENT AT
85 CAMDEN STREET
LONDON
NW1 0TP

Client

Mr Chris Pishiri
Jon Christopher Surveyors, Block E, Southgate Office Village
286a Chase Side
LONDON
N14 6HF

Drawing Title

PROPOSED FLOOR PLANS


Scale	Drawn	Checked	Authorised
1:100@A2	-	-	-
	7th December 2023	-	-

Drawing Number	Rev
ST_23_85CAMDEN_2ndApp_04	C

Proposed Front & Side Elevation -2- _ scale 1:100 @ A2



PROPOSED FRONT ELEVATION
(no alterations)

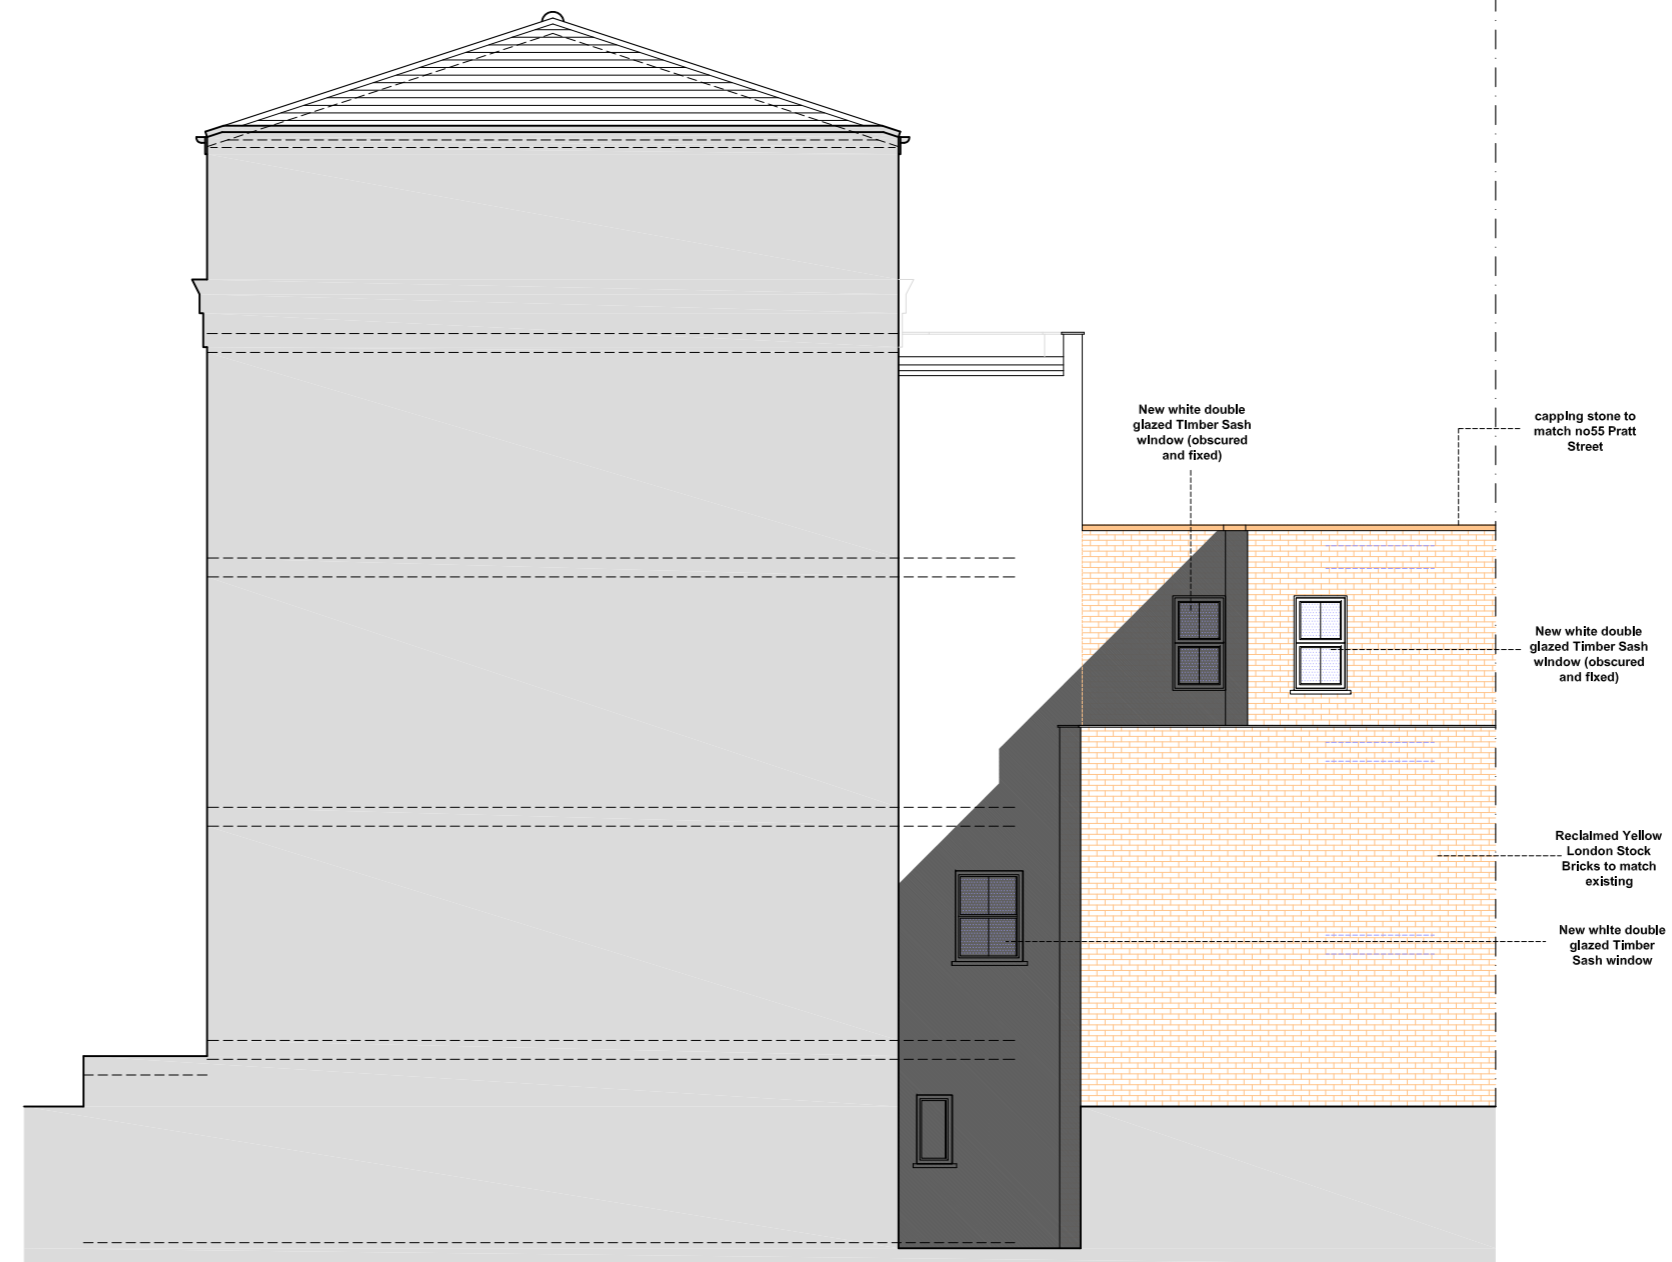


PROPOSED SIDE ELEVATION 02

Copyright © Studio136 Ltd

This drawing which is the property of Studio 136 Ltd is the subject of Intellectual Property Rights including copyright and design right and shall not be reproduced, copied, loaned or submitted to any other party without the written consent of Studio 136 Ltd.

Any discrepancies to be reported to Studio 136 Ltd prior to setting out or ordering of any materials.

Proposed Rear & Side Elevation -1- _ scale 1:100 @ A2

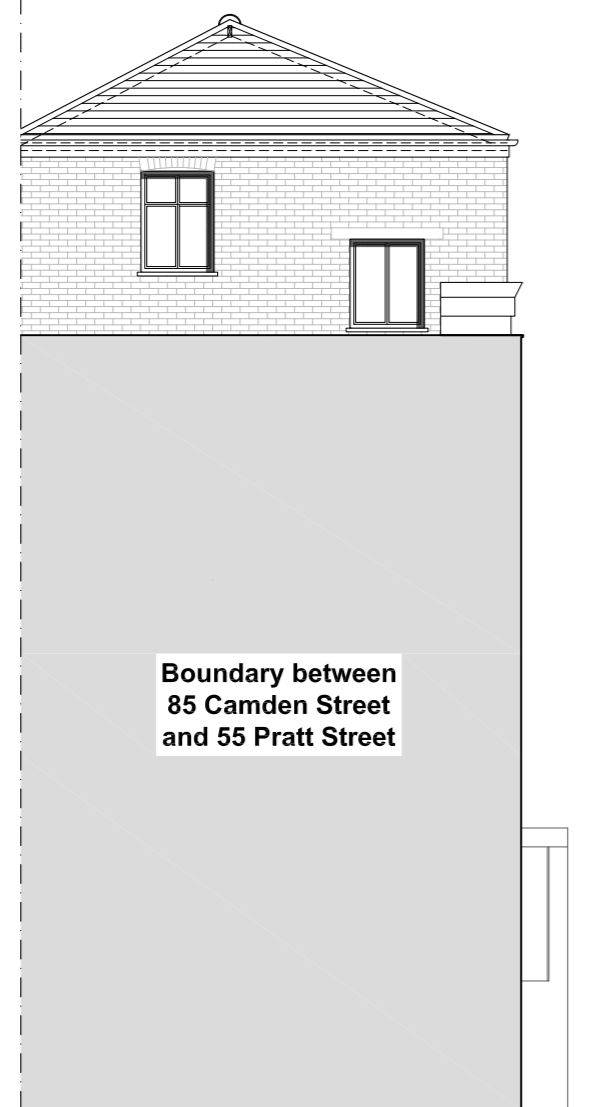

PROPOSED REAR ELEVATION



PROPOSED SIDE ELEVATION 01

0 1m 2m 3m 4m 5m

Scale Bar @1:100

0 1m 2m 3m

Scale Bar @1:50

studio
136 architects
© The Broadway, Wembley, Middlesex, HA9 8JT
Tel/Fax: 020 8907 7131 e-mail: info@studio136.co.uk

Project
NEW RESIDENTIAL DEVELOPMENT AT
85 CAMDEN STREET
LONDON
NW1 0TP

Client
Mr Chris Pishiri
Jon Christopher Surveyors, Block E, Southgate Office Village
286a Chase Side
LONDON
N14 6HF

Drawing Title
PROPOSED ELEVATIONS

Scale	Drawn	Checked	Authorised
1:100@A2	-	-	-
	7th December 2023	-	-


Drawing Number	Rev
ST_23_85CAMDEN_2ndApp_05	C

Proposed Section A-A _ scale 1:50 @ A2

Copyright © Studio136 Ltd

This drawing which is the property of Studio 136 Ltd is the subject of Intellectual Property Rights including copyright and design right and shall not be reproduced, copied, loaned or submitted to any other party without the written consent of Studio 136 Ltd.

Any discrepancies to be reported to Studio 136 Ltd prior to setting out or ordering of any materials.

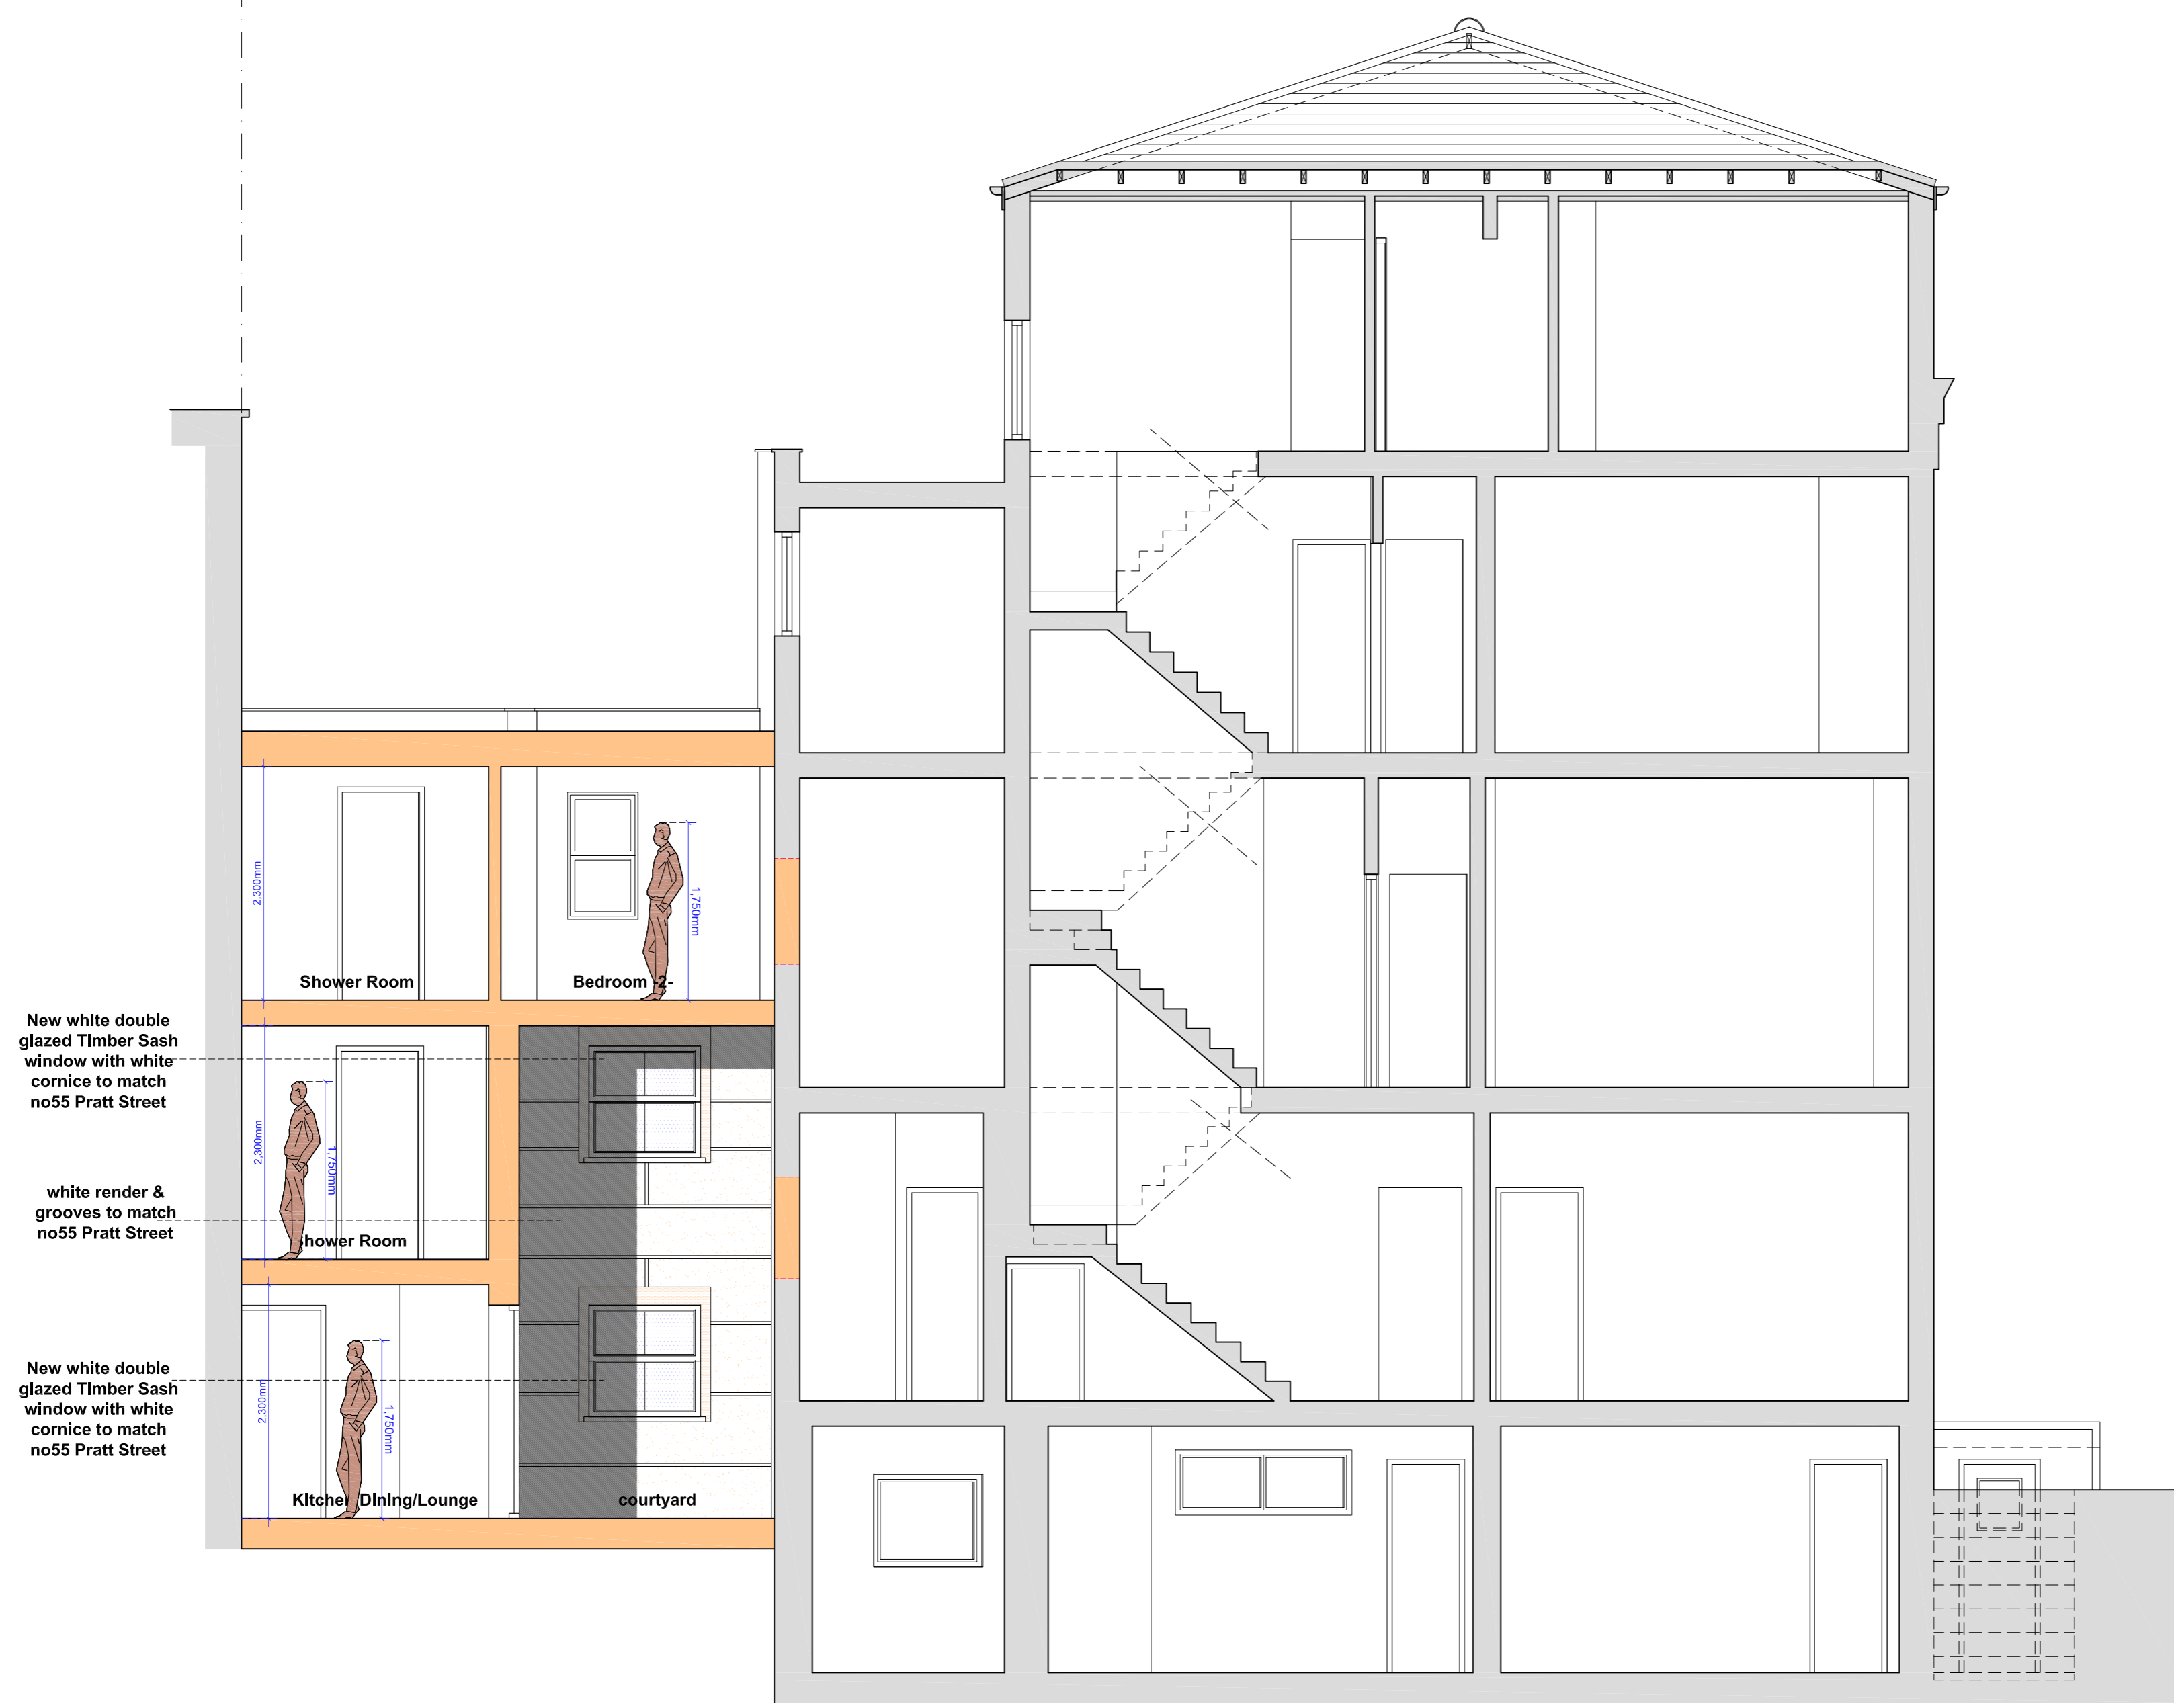

New white double glazed Timber Sash window with white cornice to match no55 Pratt Street

white render & grooves to match no55 Pratt Street

New white double glazed Timber Sash window with white cornice to match no55 Pratt Street

Shower Room


Bedroom

Shower Room

Kitchen/Dining/Lounge

courtyard

PROPOSED SECTION A-A

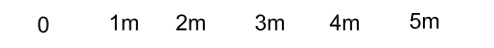

Scale Bar @1:100



Scale Bar @1:50

studio 136 architects
 © The Broadway, Wembley, Middlesex, HA9 8JT
 Tel/Fax: 020 8907 7131 e-mail: info@studio136.co.uk

Project
 NEW RESIDENTIAL DEVELOPMENT AT
 85 CAMDEN STREET
 LONDON
 NW1 0TP

Client
 Mr Chris Pishiri
 Jon Christopher Surveyors, Block E, Southgate Office Village
 286a Chase Side
 LONDON
 N14 6HF

Drawing Title
 PROPOSED SECTION A-A

Scale	Drawn	Checked	Authorised
1:50@A2	-	-	-
	7th December 2023	-	-

Drawing Number	Rev
ST_23_85CAMDEN_2ndApp_06	C