





EXISTING SHOPFRONT ELEVATION - EUSTON ROAD

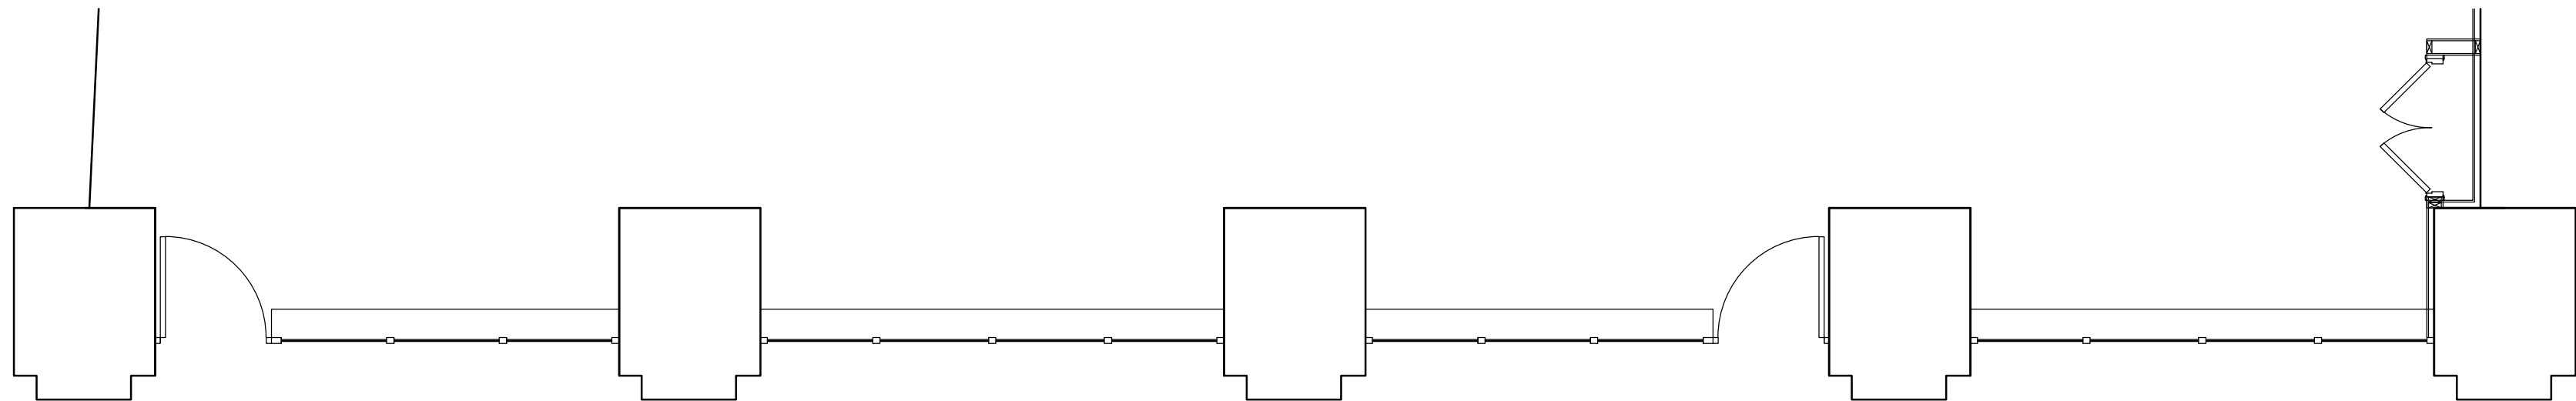


EXISTING SHOPFRONT PLAN - EUSTON ROAD




PROPOSED SHOPFRONT PLAN - EUSTON ROAD

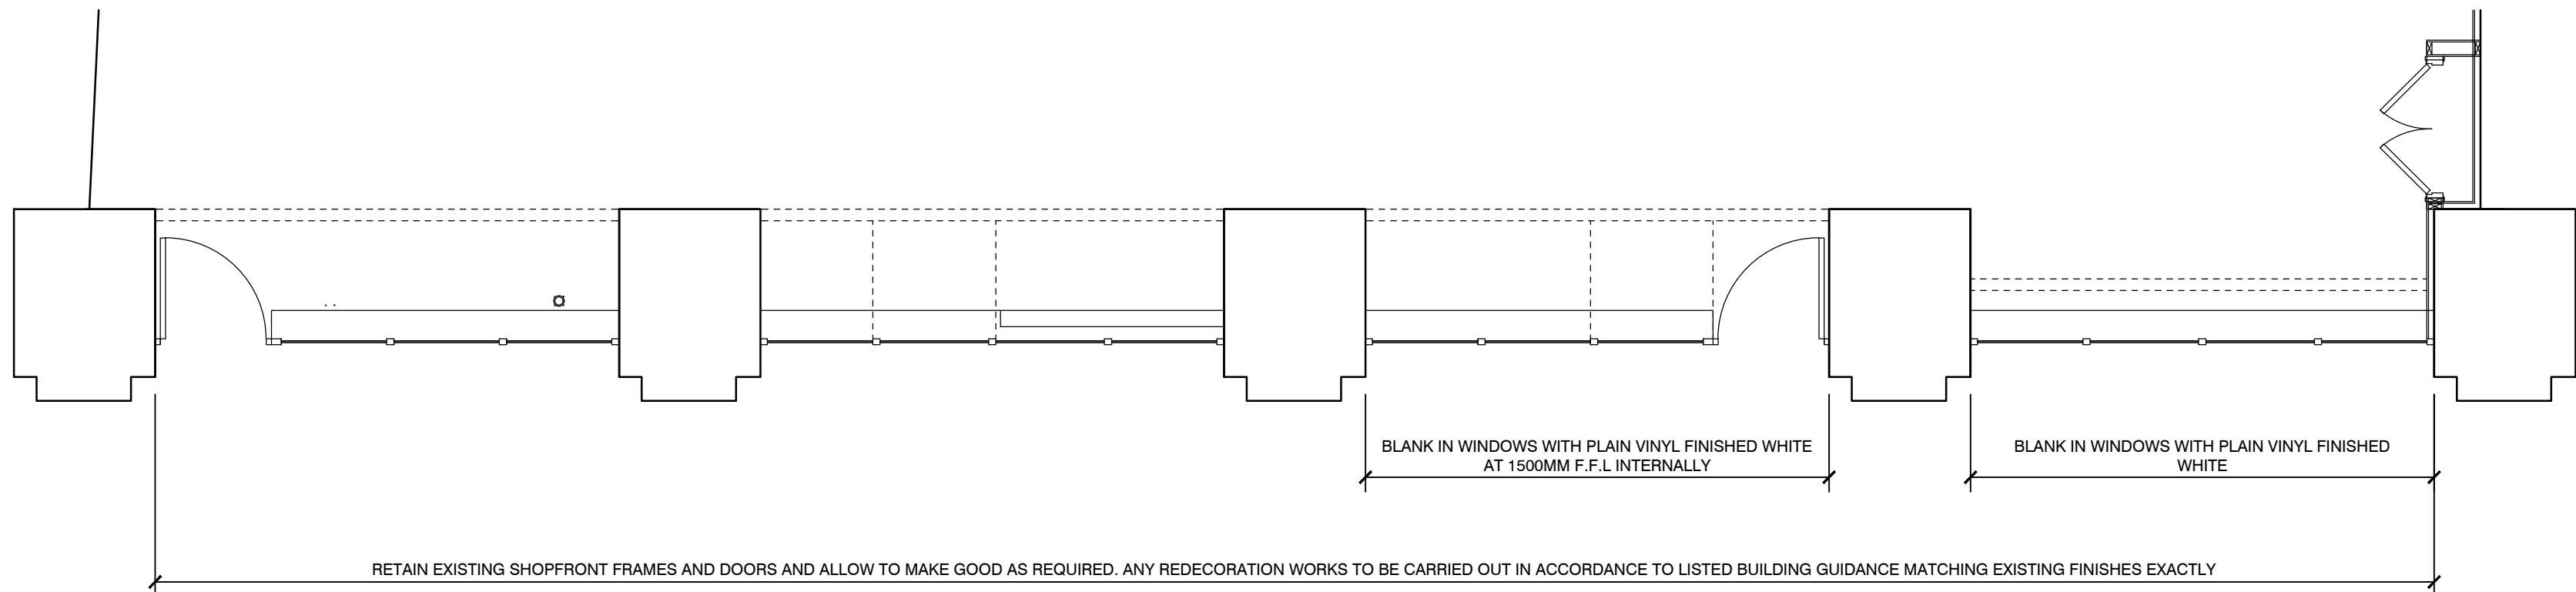

PROPOSED SHOPFRONT PLAN - EUSTON ROAD

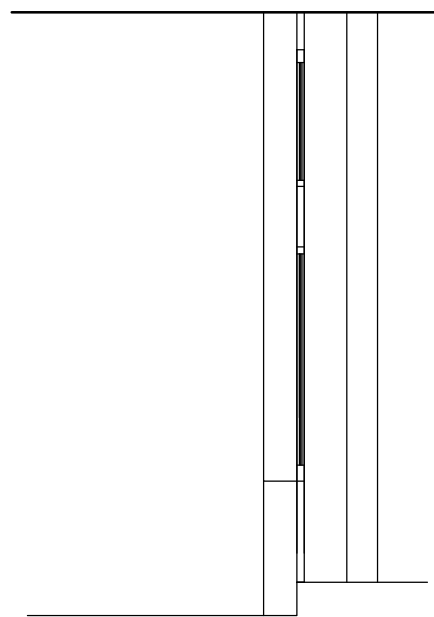

SECTION A-A:

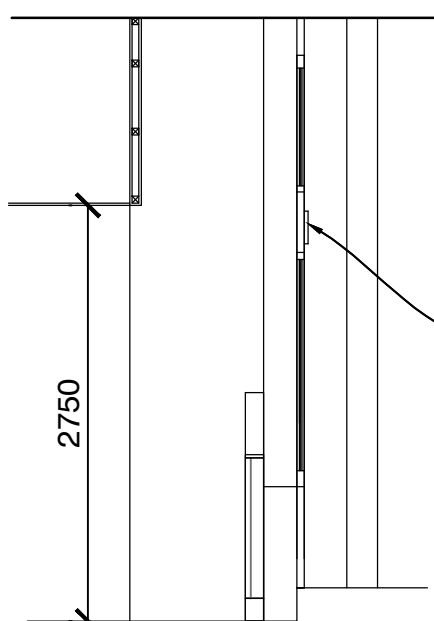

SECTION A-A:

D	WHITE VINYL REPLACED WITH BLACK FOILING FOLLOWING CONSERVATION OFFICERS COMMENTS	15.09.23	JM
C	UPDATED FOLLOWING MEETING WITH THE CONSERVATION OFFICER	07.08.23	JM
B	FURTHER AMENDMENTS FOLLOWING FURTHER FEEDBACK	05.12.22	JM
A	SCHEME AMENDED FOLLOWING FEEDBACK FROM THE LOCAL AUTHORITY	01.11.22	JM
REV	DESCRIPTION	DATE	NAME

GREGGS Plc (SOUTH EAST) 87 MILLMARSH LANE ENFIELD MIDDLESEX EN3 7XJ Tel: (0208) 805 3314			
Shop S Number & Name SXXXX EUSTON ROAD ST PANCRAS			
Title EXTG & PROPOSED SHOPFRONT ELEVATION			
Site Address UNIT 2 WESTERN TICKET HALL KINGS CROSS AND ST PANCRAS UNDERGROUND STATION, EUSTON ROAD, LONDON N1 9AL			
Gross Building Area 143 Sq m		Gross Sales Area Sq m	
Drawing No. RSTH/Sxxxx/01A			Rev. D
Date JUNE 2022		Scale 1:50	@ A1
Drawn by JM	Scale Bar 		
Issued May 2021			

DO NOT RESCALE THIS DRAWING