


NOTES

ALL SETTING OUT MUST BE CHECKED ON SITE ALL  
LEVELS MUST BE CHECKED ON SITE  
ALL DIMENSIONS MUST BE CHECKED ON SITE  
DO NOT SCALE FROM THIS DRAWING  
THIS DRAWING MUST NOT BE USED ON SITE  
UNLESS ISSUED FOR CONSTRUCTION

Rev D Modifications:

A. Note deep planter zones for intensive tall planting updated to reflect landscape design. Planters are raised 750mm from floor deck to increase the coverage of the tall planting. This increases the overall coverage from the as submitted planning with three planter locations with plants of up to 2.5-3 meters in height.

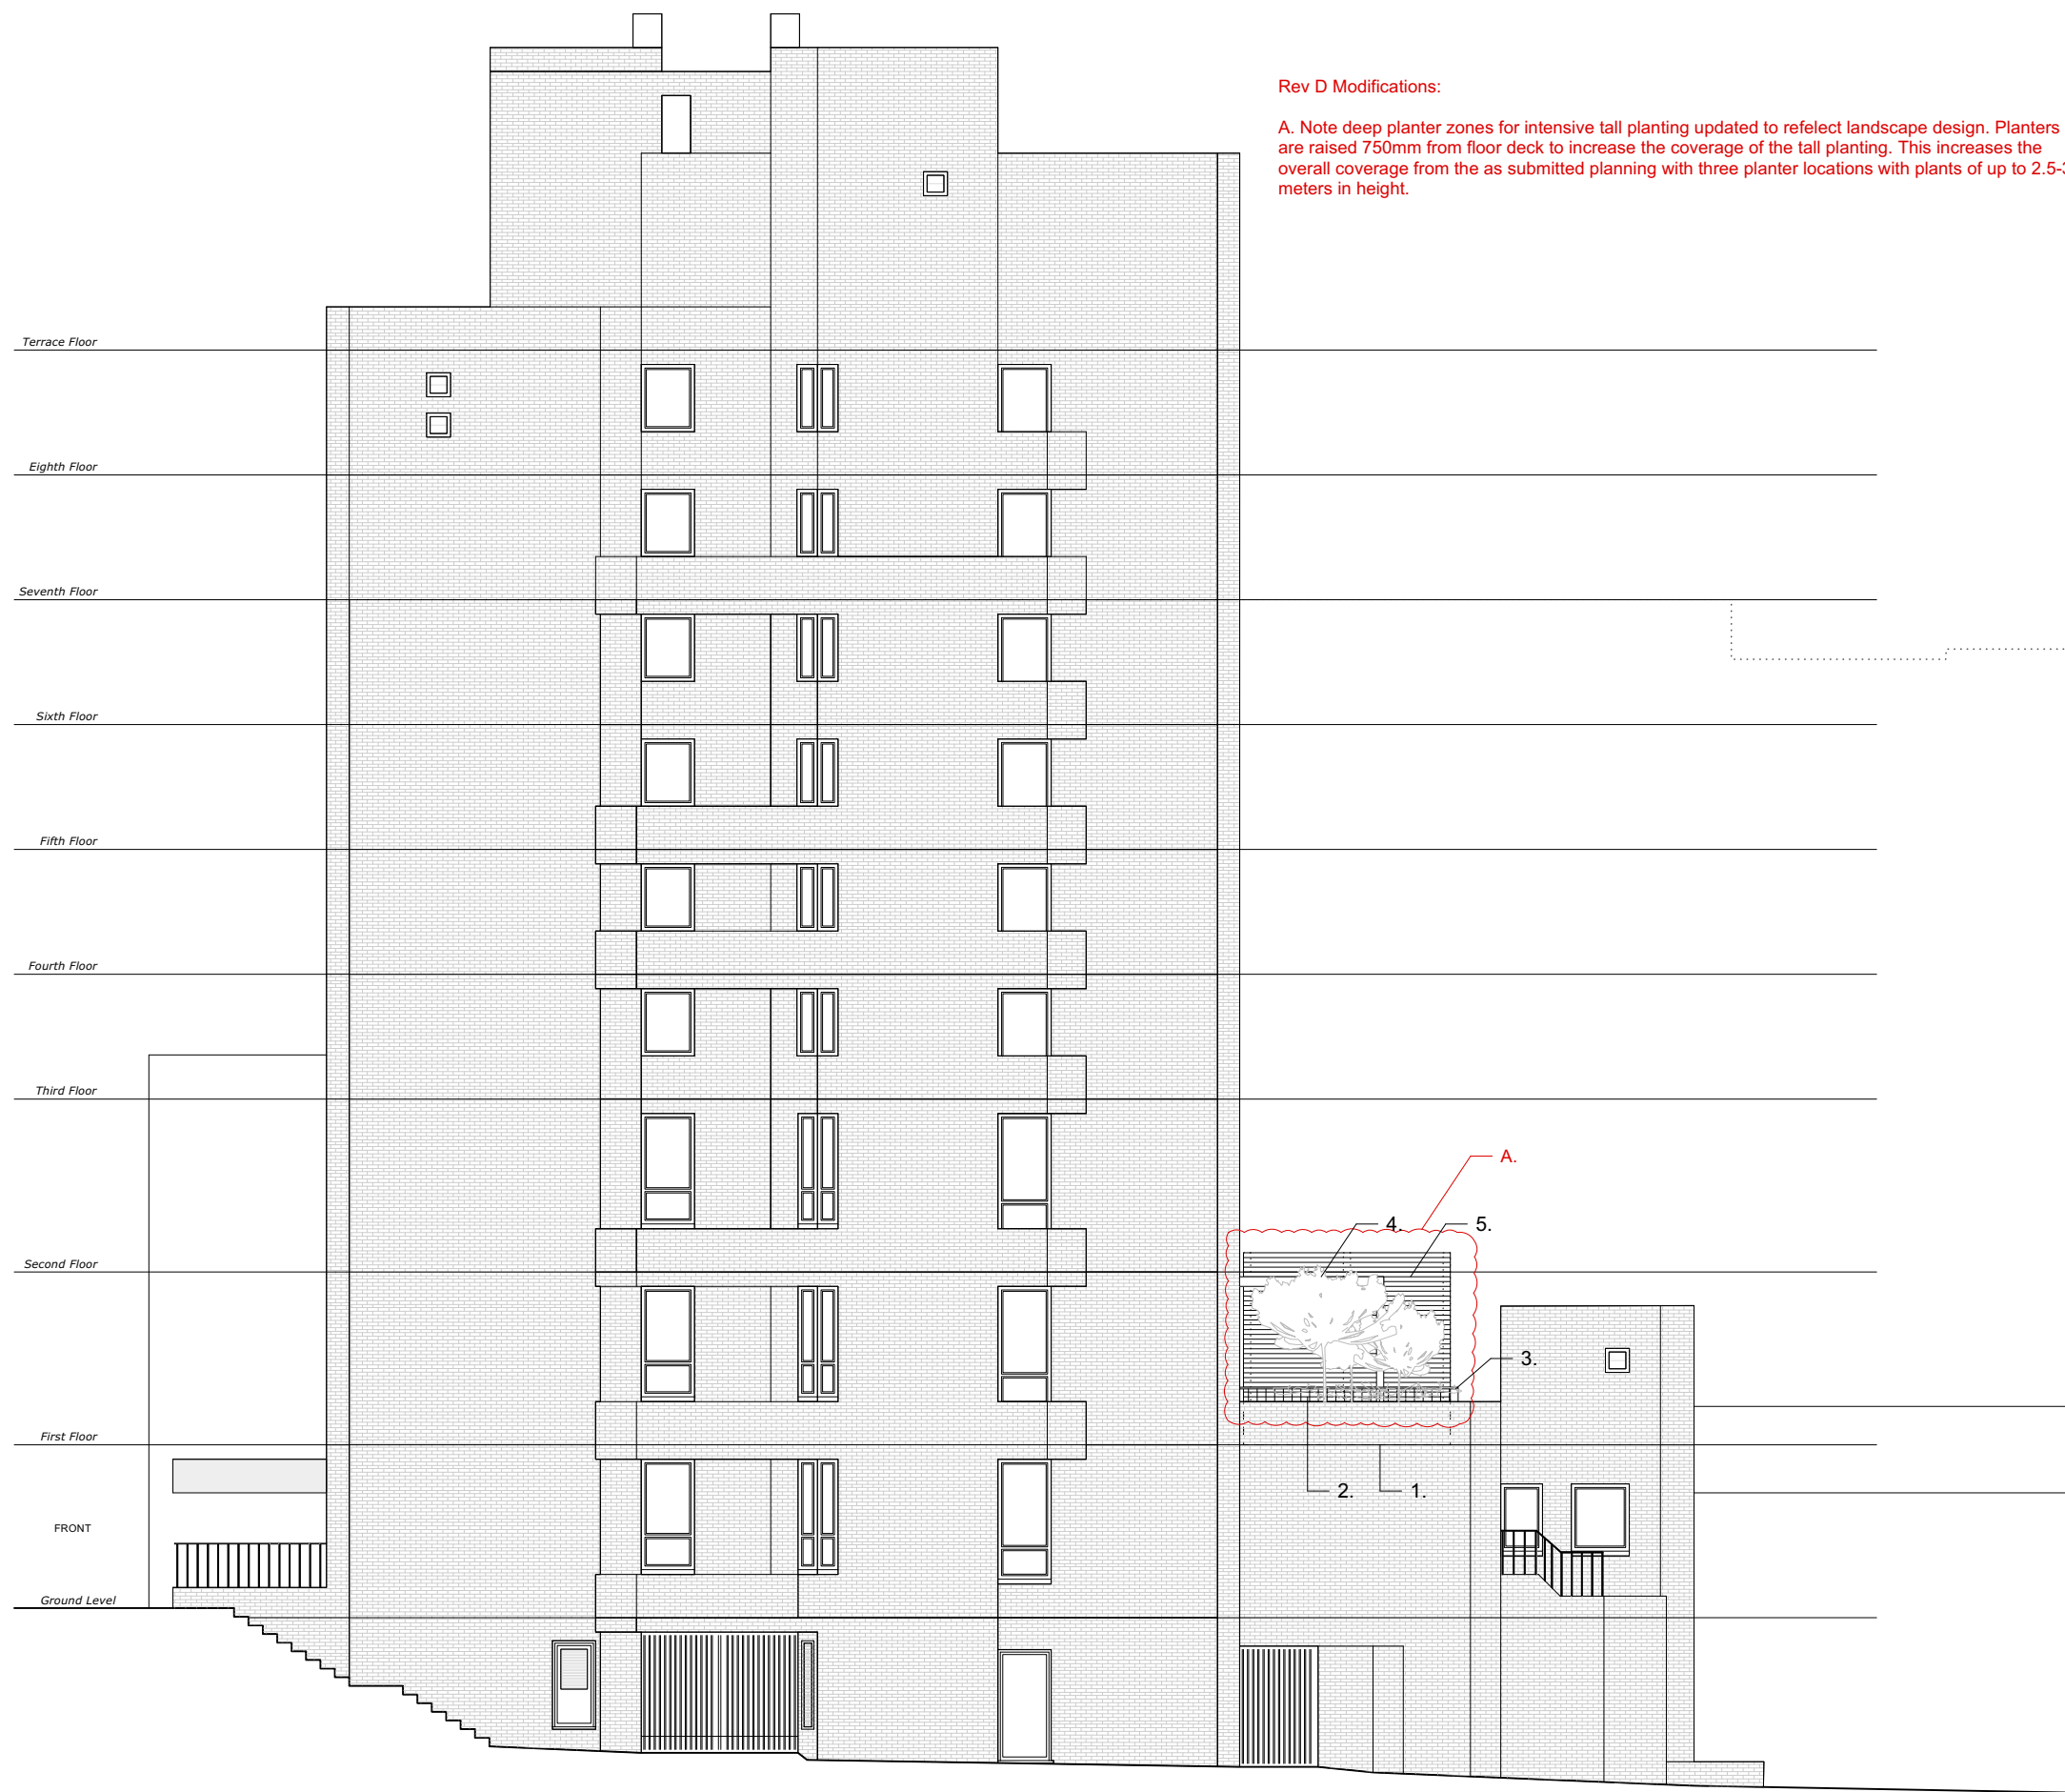

14.11.2023	B	Revised Planting Update
14.11.2022	A	Issued To Planning

date rev issue & comments

PLANNING

OUTPOST

studio@outpostlondon.com

020 7928 2481

Purple Studio, Old Paradise Yard  
20 Carlisle Lane, London, SE1 7LG

Project Title:

125 Finchley Road  
NW3 6HY London

Drawing Title:

As Proposed  
North Elevation

Scale: 1:150@A3

Date: 27.01.23

Revision:

Drawing No.:


B

(GA)\_203

Key:

1. Proposed roof terrace area accessible from the first floor office
2. Proposed area of dedicated landscaping to provide buffer zone to adjacent buildings and landscaping
3. Proposed planter and handrail set back from the existing brick facade

4. Proposed metal frame pergola over dedicated seating area for shading, visual screening and acoustic attenuation by specialist supplier
5. Proposed acoustically attenuated plant enclosure in metal finish. See acoustic report

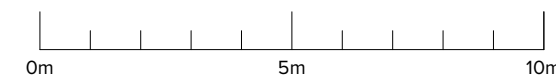

1

As Proposed North Elevation  
Scale: 1:150@A3