




The Contractor is to check all dimensions on site and report any discrepancies to the Contract Administrator. This drawing is to be read in conjunction with all other standard documentation.

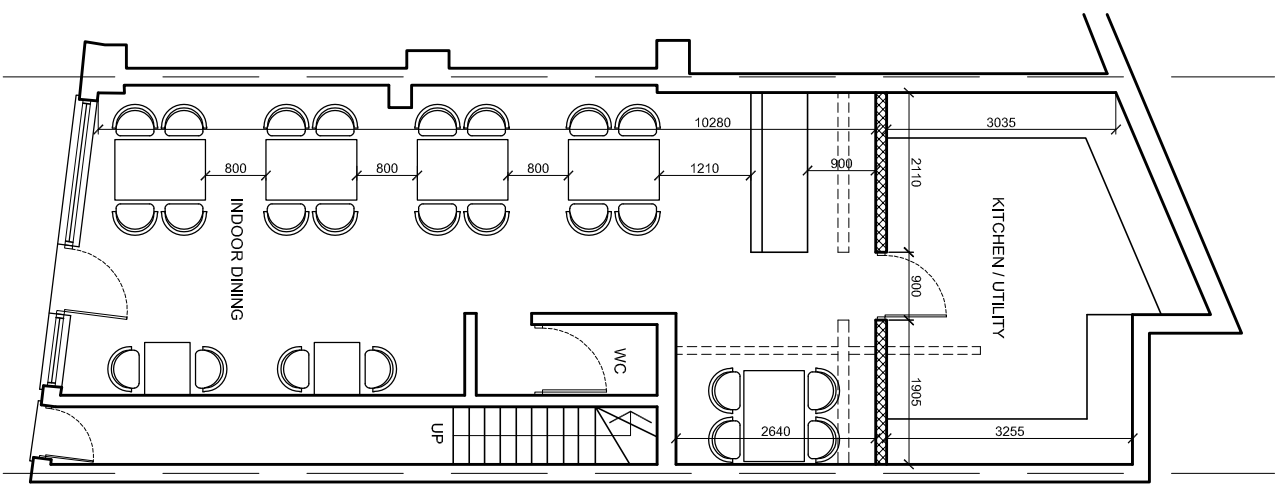



PROPOSED GROUND FLOOR PLAN

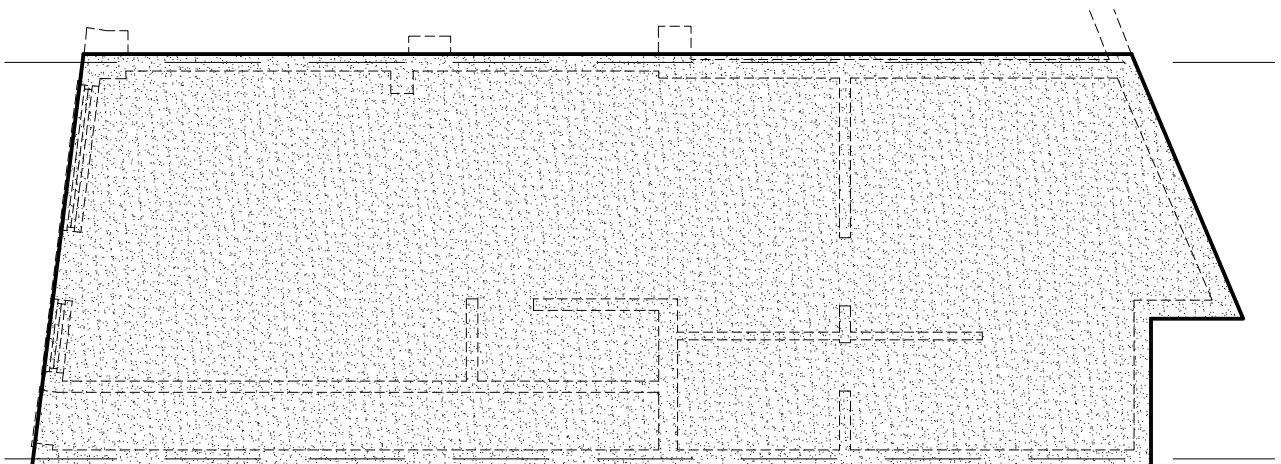


PROPOSED ROOF PLAN

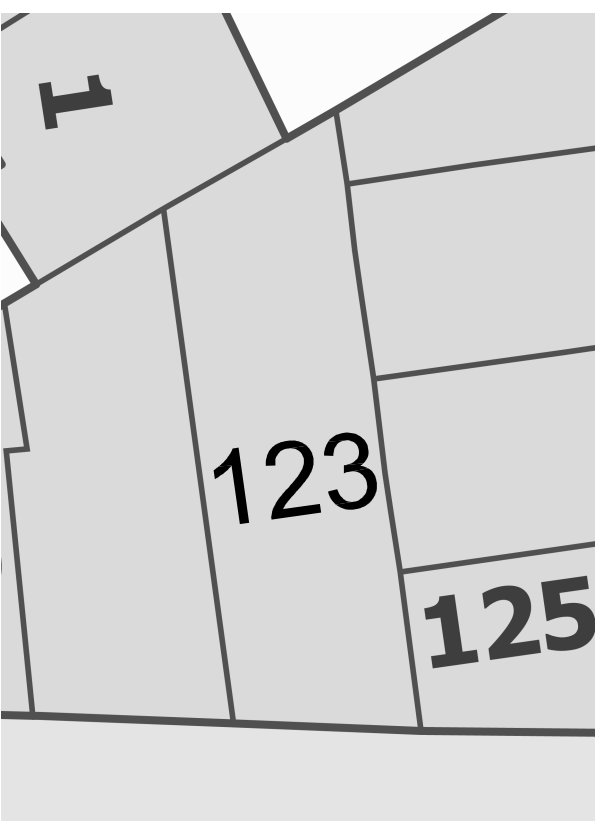

EXISTING BLOCK PLAN - SCALE 1:200

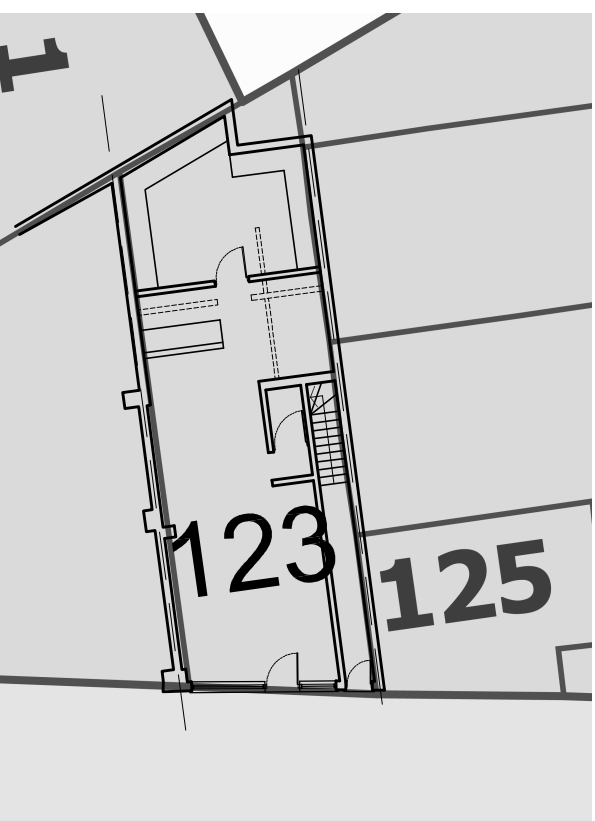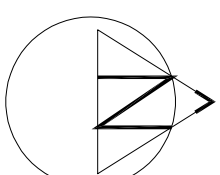

PROPOSED BLOCK PLAN - SCALE 1:200

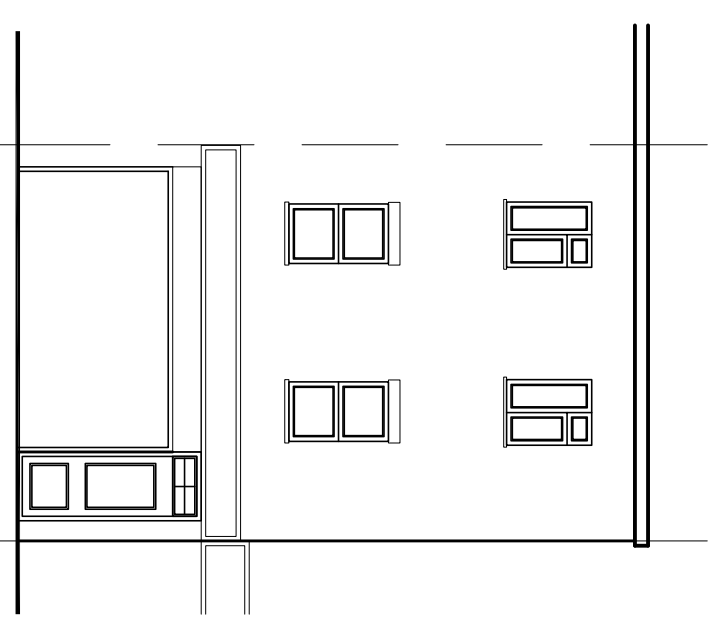

PROPOSED FRONT ELEVATION
(NO CHANGE)



93 Colmandene Crescent,
Orpington, Kent BR5 2RA
020 3004 9238
07931 931 035
s.nagpal@dapconsultants.co.uk
www.dapconsultants.co.uk

project : 123 Castleheaven Road
London

drawing title :
Proposed Floor Plans and Elevations

rev.	description	date	chkd.
drawn: MV	chkd: SS	date: 30.11.2023	
status: Permitt. Develop.		scale: 1:100@A3	
proj no: 2522	drg no: 02	rev no:	