


Key:

- - - Site boundary

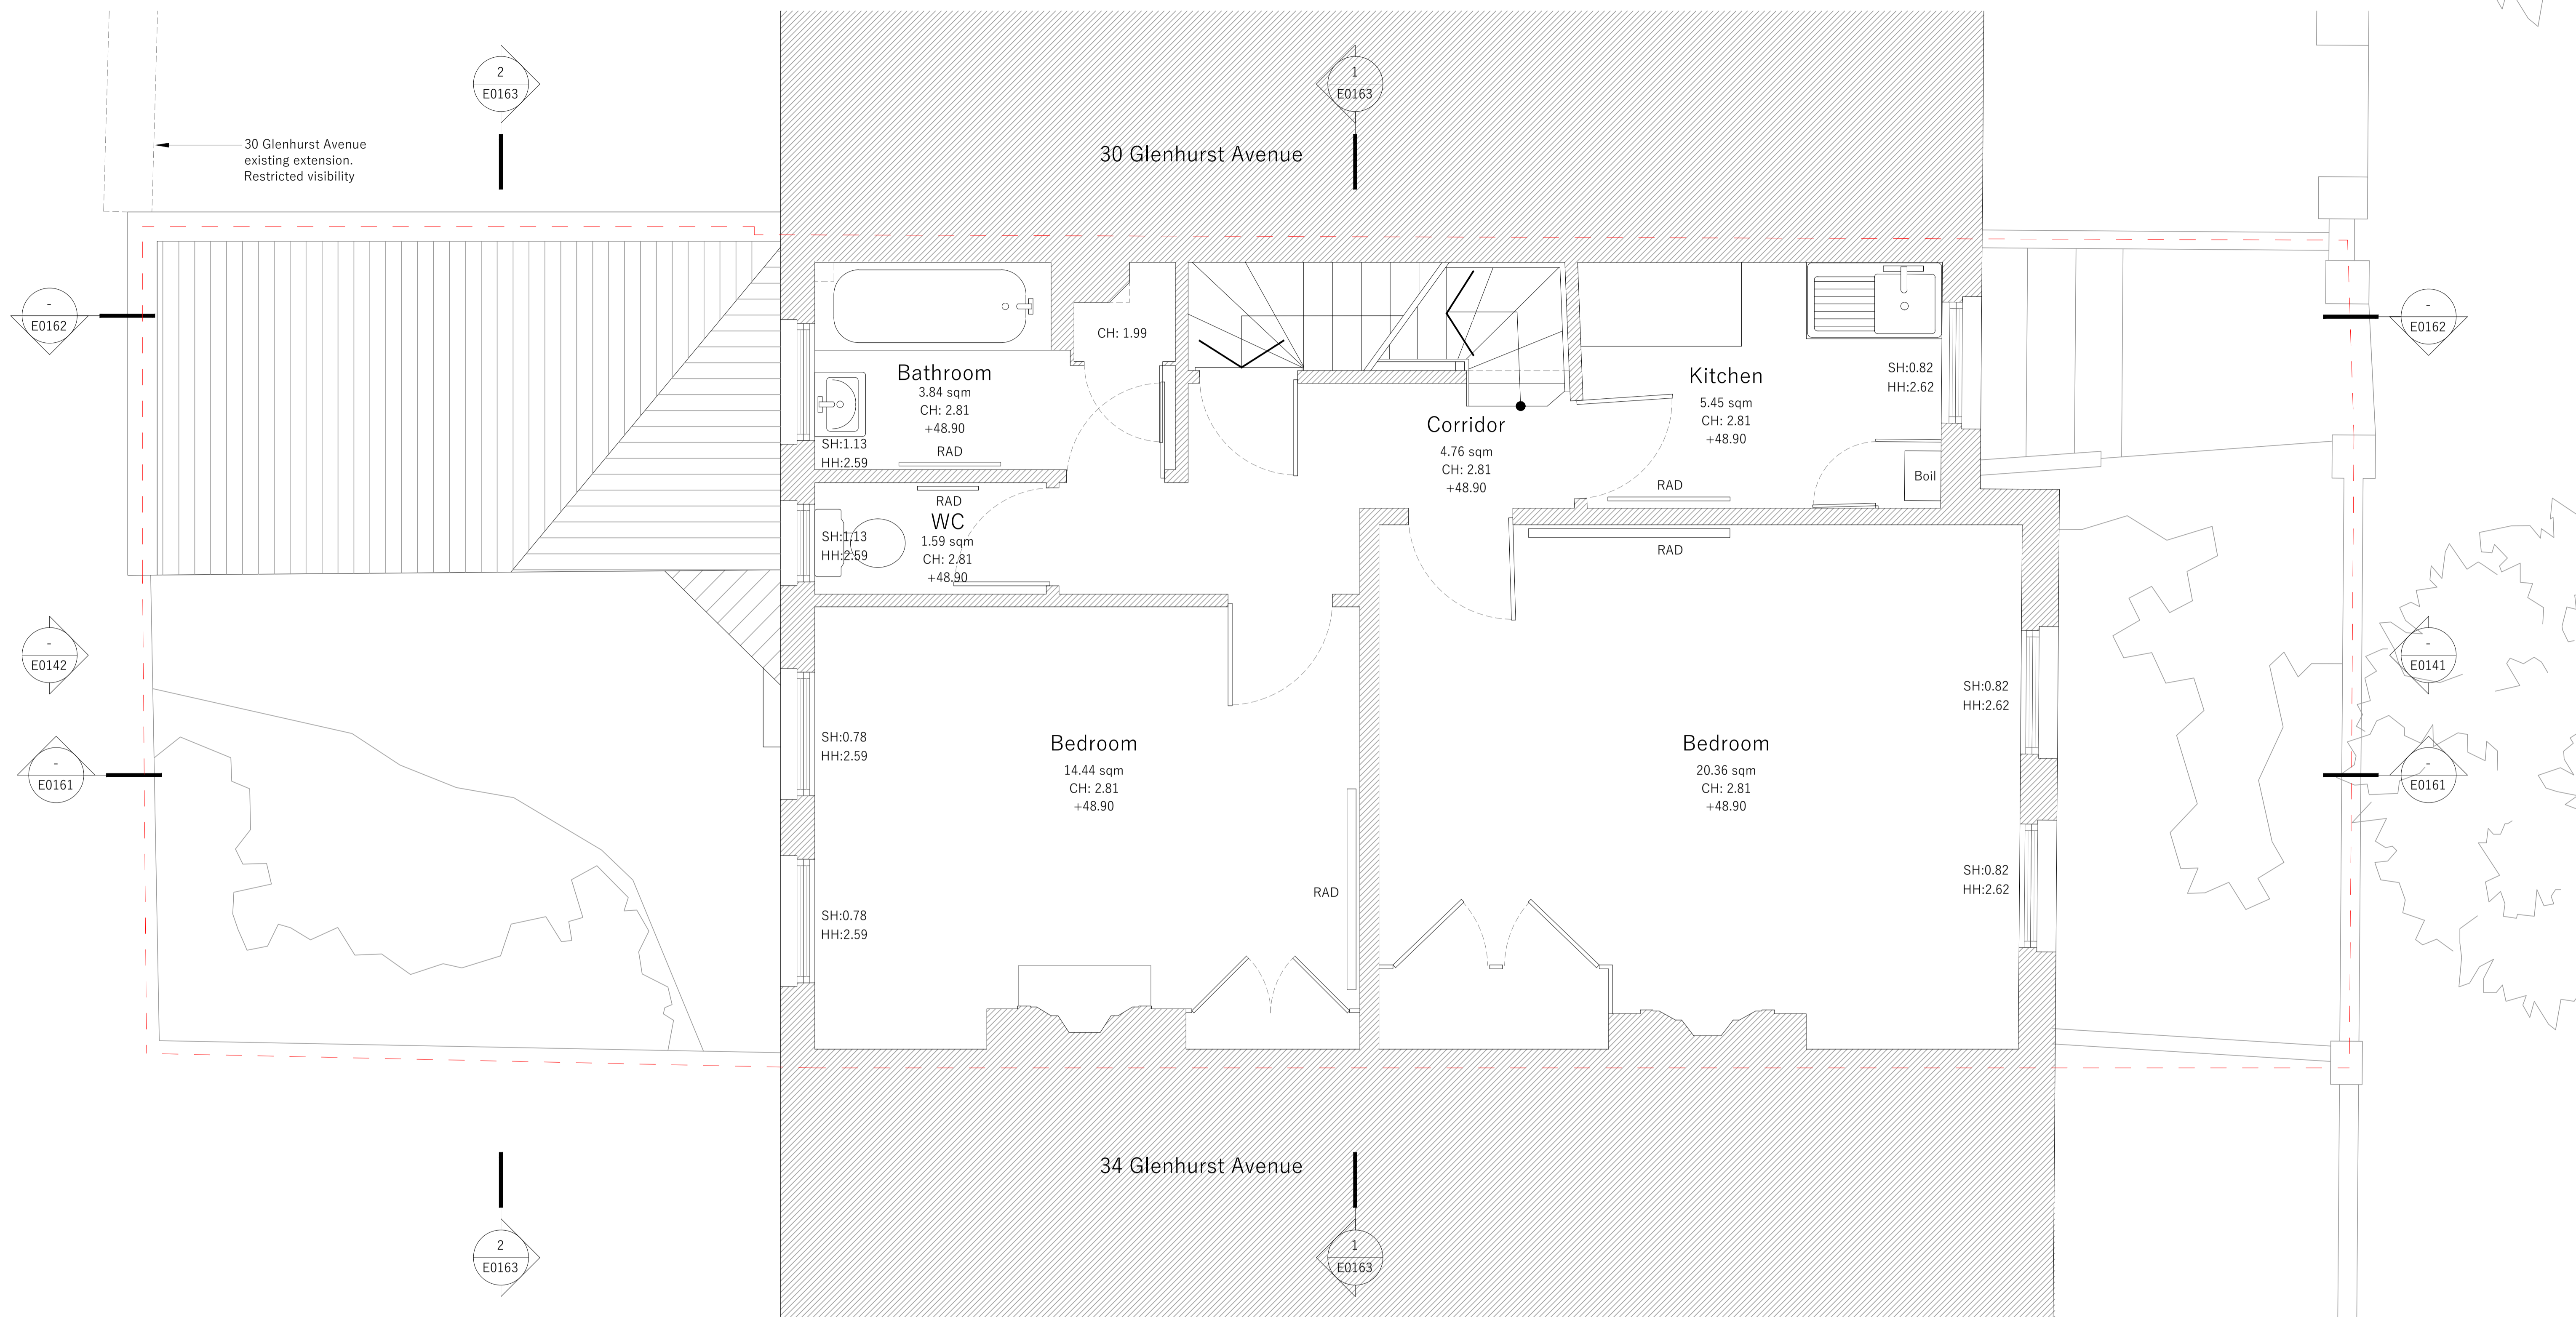


Notes

The contractor to confirm all dimensions, levels and gradients on site before and during the works and in removing existing & installing new structure, fittings, finishes and appliances. Do not scale off this drawing, work from given dimensions only. Any discrepancies between contract documents and existing building must be reported to the architect immediately. All works, appliances, fittings and finishes to be installed to Building Regulations, manufacturer's recommendations, water byelaws and British Standards.

This drawing is the property of Manea Kella Ltd. No disclosure of copy or it may be made without the written permission of Manea Kella Ltd.

Key plan

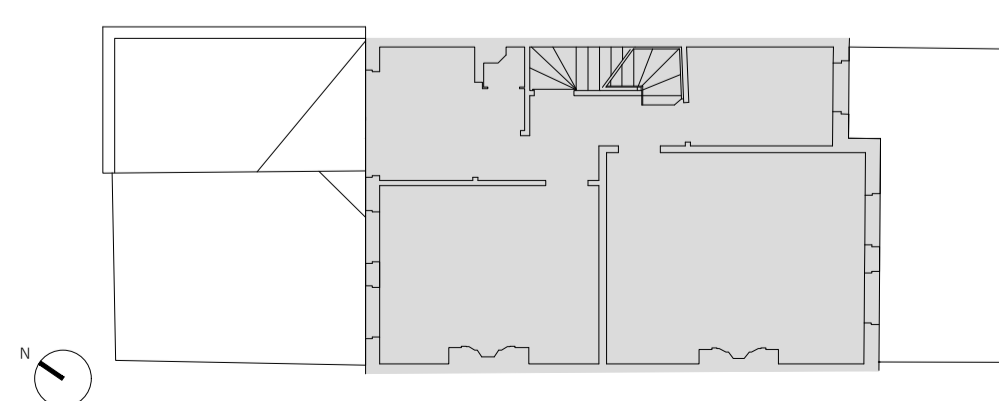

Rev	Date	By	Revision
/	11.12.23	MD	first issue, ISSUED FOR INFORMATION

Project

Glenhurst Avenue

32 Glenhurst Avenue, London, NW5 1PS

Architect

Manea Kella

22-24 Prince of Wales Road, London, NW5 3LG

Drawing by

MD

Date

12.23

Drawing title

Existing first floor plan

Drawing number

040-MK-E1203

Revision number

-

Scale at A1

1:25

Scale at A3

1:50