

Notes


1 White Concrete stone coping 2 Chimney and party wall raised using reclaimed bricks to match existing 3 White painted timber sliding doors 4 Natural Welsh slate rainscreen cladding 5 Slate coloured zinc roof edge profiles 6 Party wall raised using reclaimed bricks to match existing

© COPYRIGHT

All rights reserved. The copyright in this drawing is retained by H O K H, no license or assignment of any kind has been, or is, granted to any third party whether by provision of copies or originals or otherwise, unless agreed in writing.

DO NOT SCALE FOR CONSTRUCTION

This drawing is to scale as issued & as specified below. For construction, contractors should verify all dimensions on site before proceeding work.

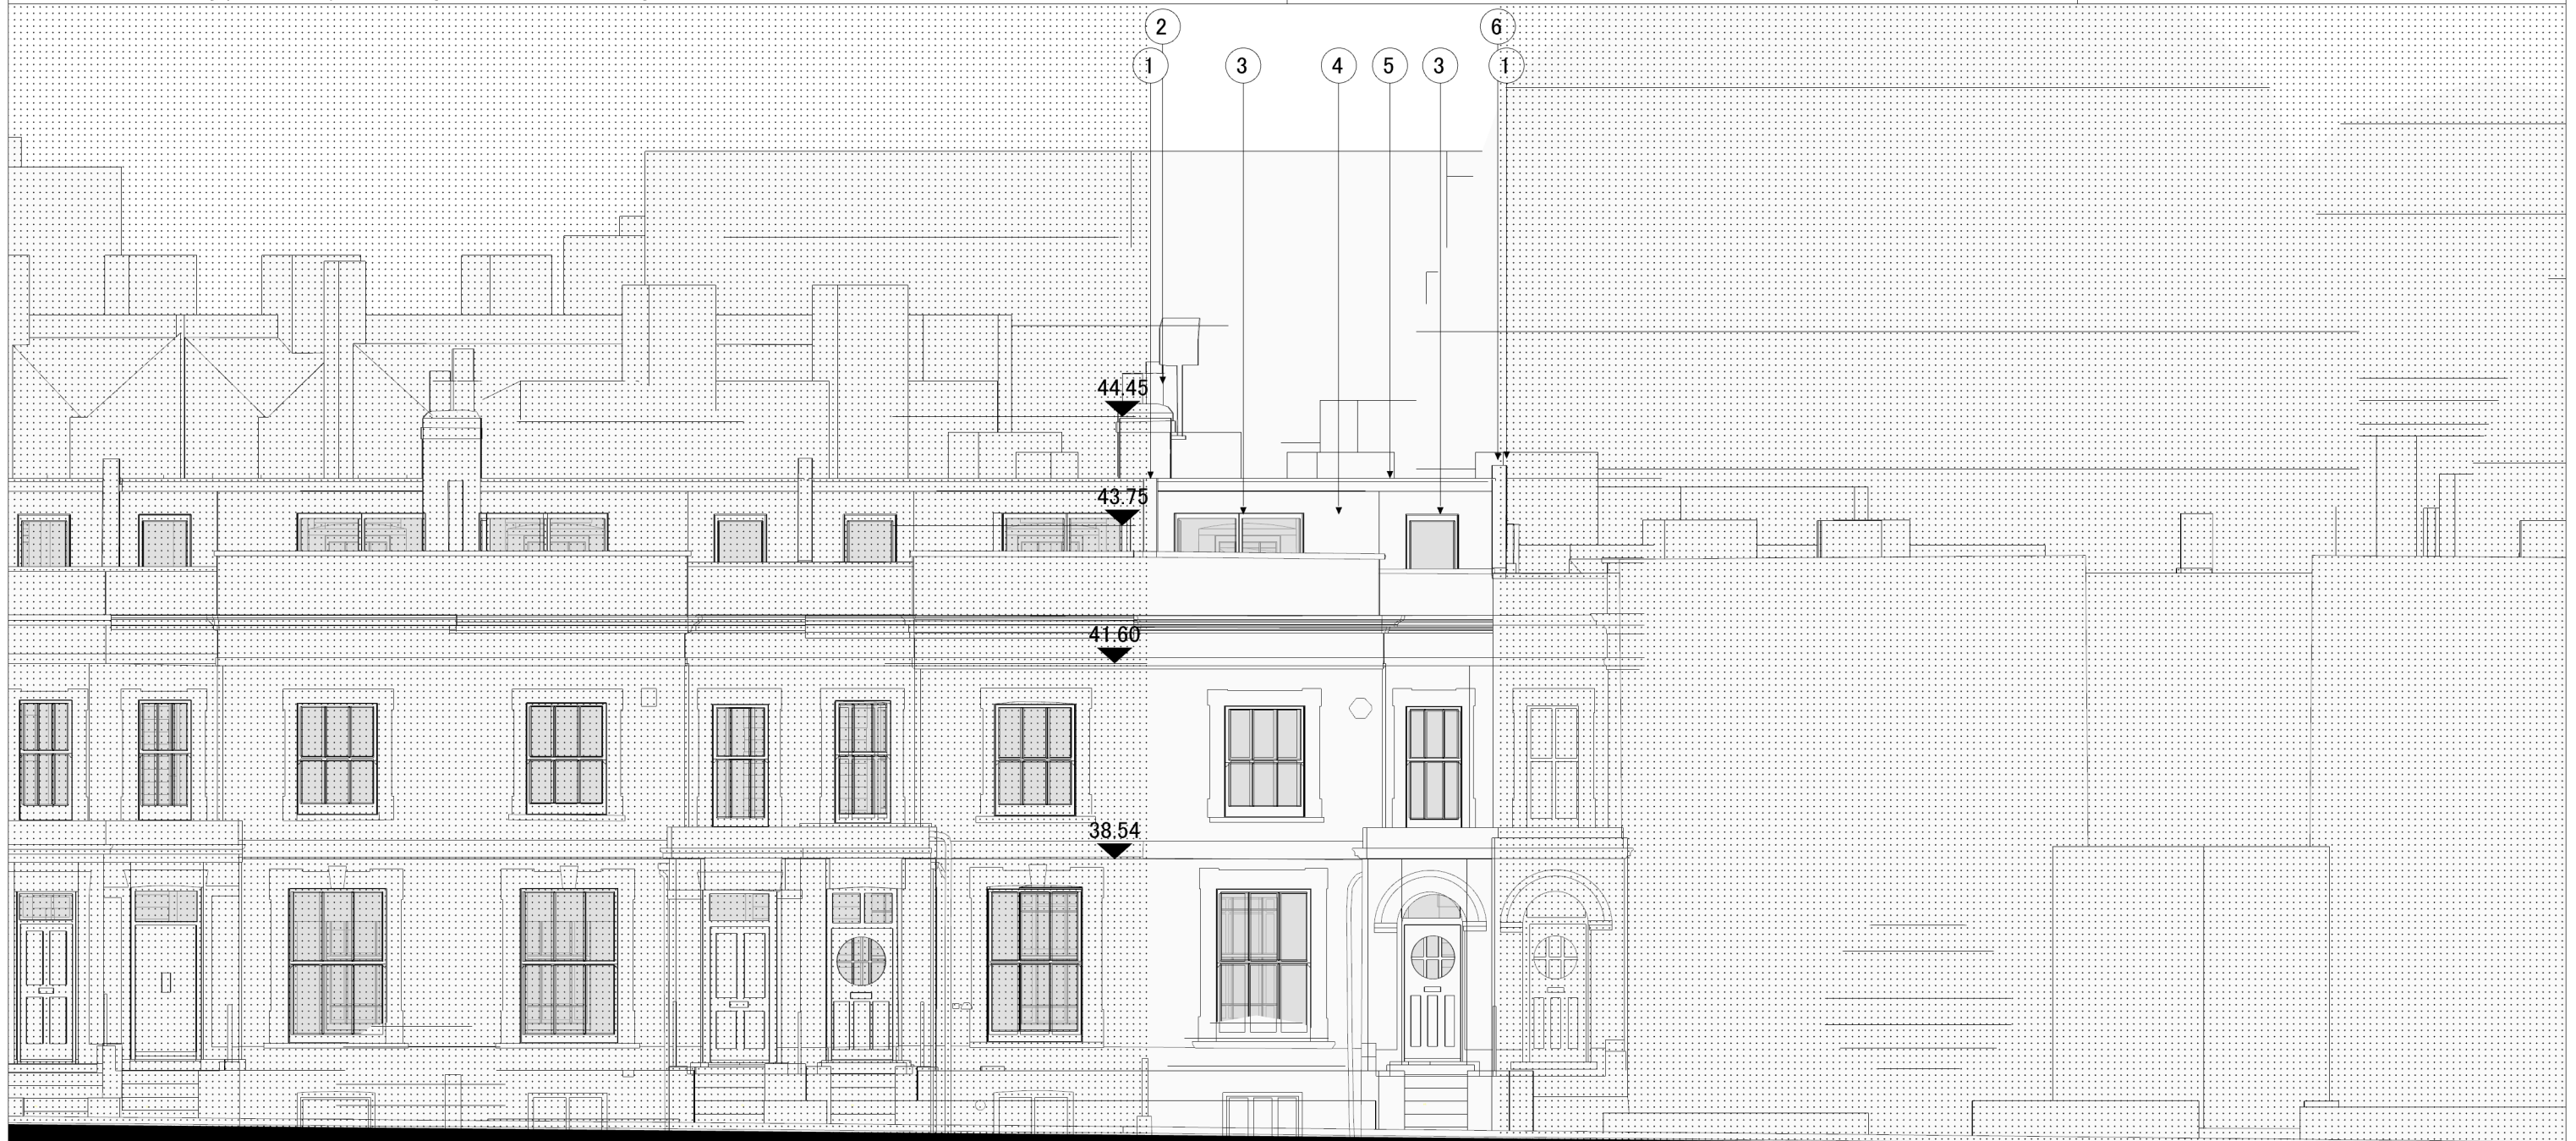

Harry Hawkins Architecture
H O K H
h o k h . u k

+44 (0) 7515 885 962
 architect@hokh.uk

Issued for
 Planning
 Date Issued
 29/11/2022


Issued by
 HH
 Scale - A3
 1 : 100

Project **48 Coity Road**
 Drawing **Proposed Front Elevation**
 Drawing # **48COR-A-200**

Client
 S.P.

Project
 48 Coity Road
 London
 NW5 4RY

Scale 1 : 100

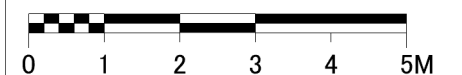

Notes


1 White Concrete stone coping 2 Chimney and party wall raised using reclaimed bricks to match existing 3 White painted timber sliding box sash double-glazed windows to match profiles of existing
4 Slate coloured zinc dormer window surround with arch to match below 5 Slate coloured mansard zinc roof with standing seam 6 Party wall raised using reclaimed bricks to match existing

© COPYRIGHT

All rights reserved. The copyright in this drawing is retained by H O K H, no license or assignment of any kind has been, or is, granted to any third party whether by provision of copies or originals or otherwise, unless agreed in writing.

DO NOT SCALE FOR CONSTRUCTION

This drawing is to scale as issued & as specified below. For construction, contractors should verify all dimensions on site before proceeding work.

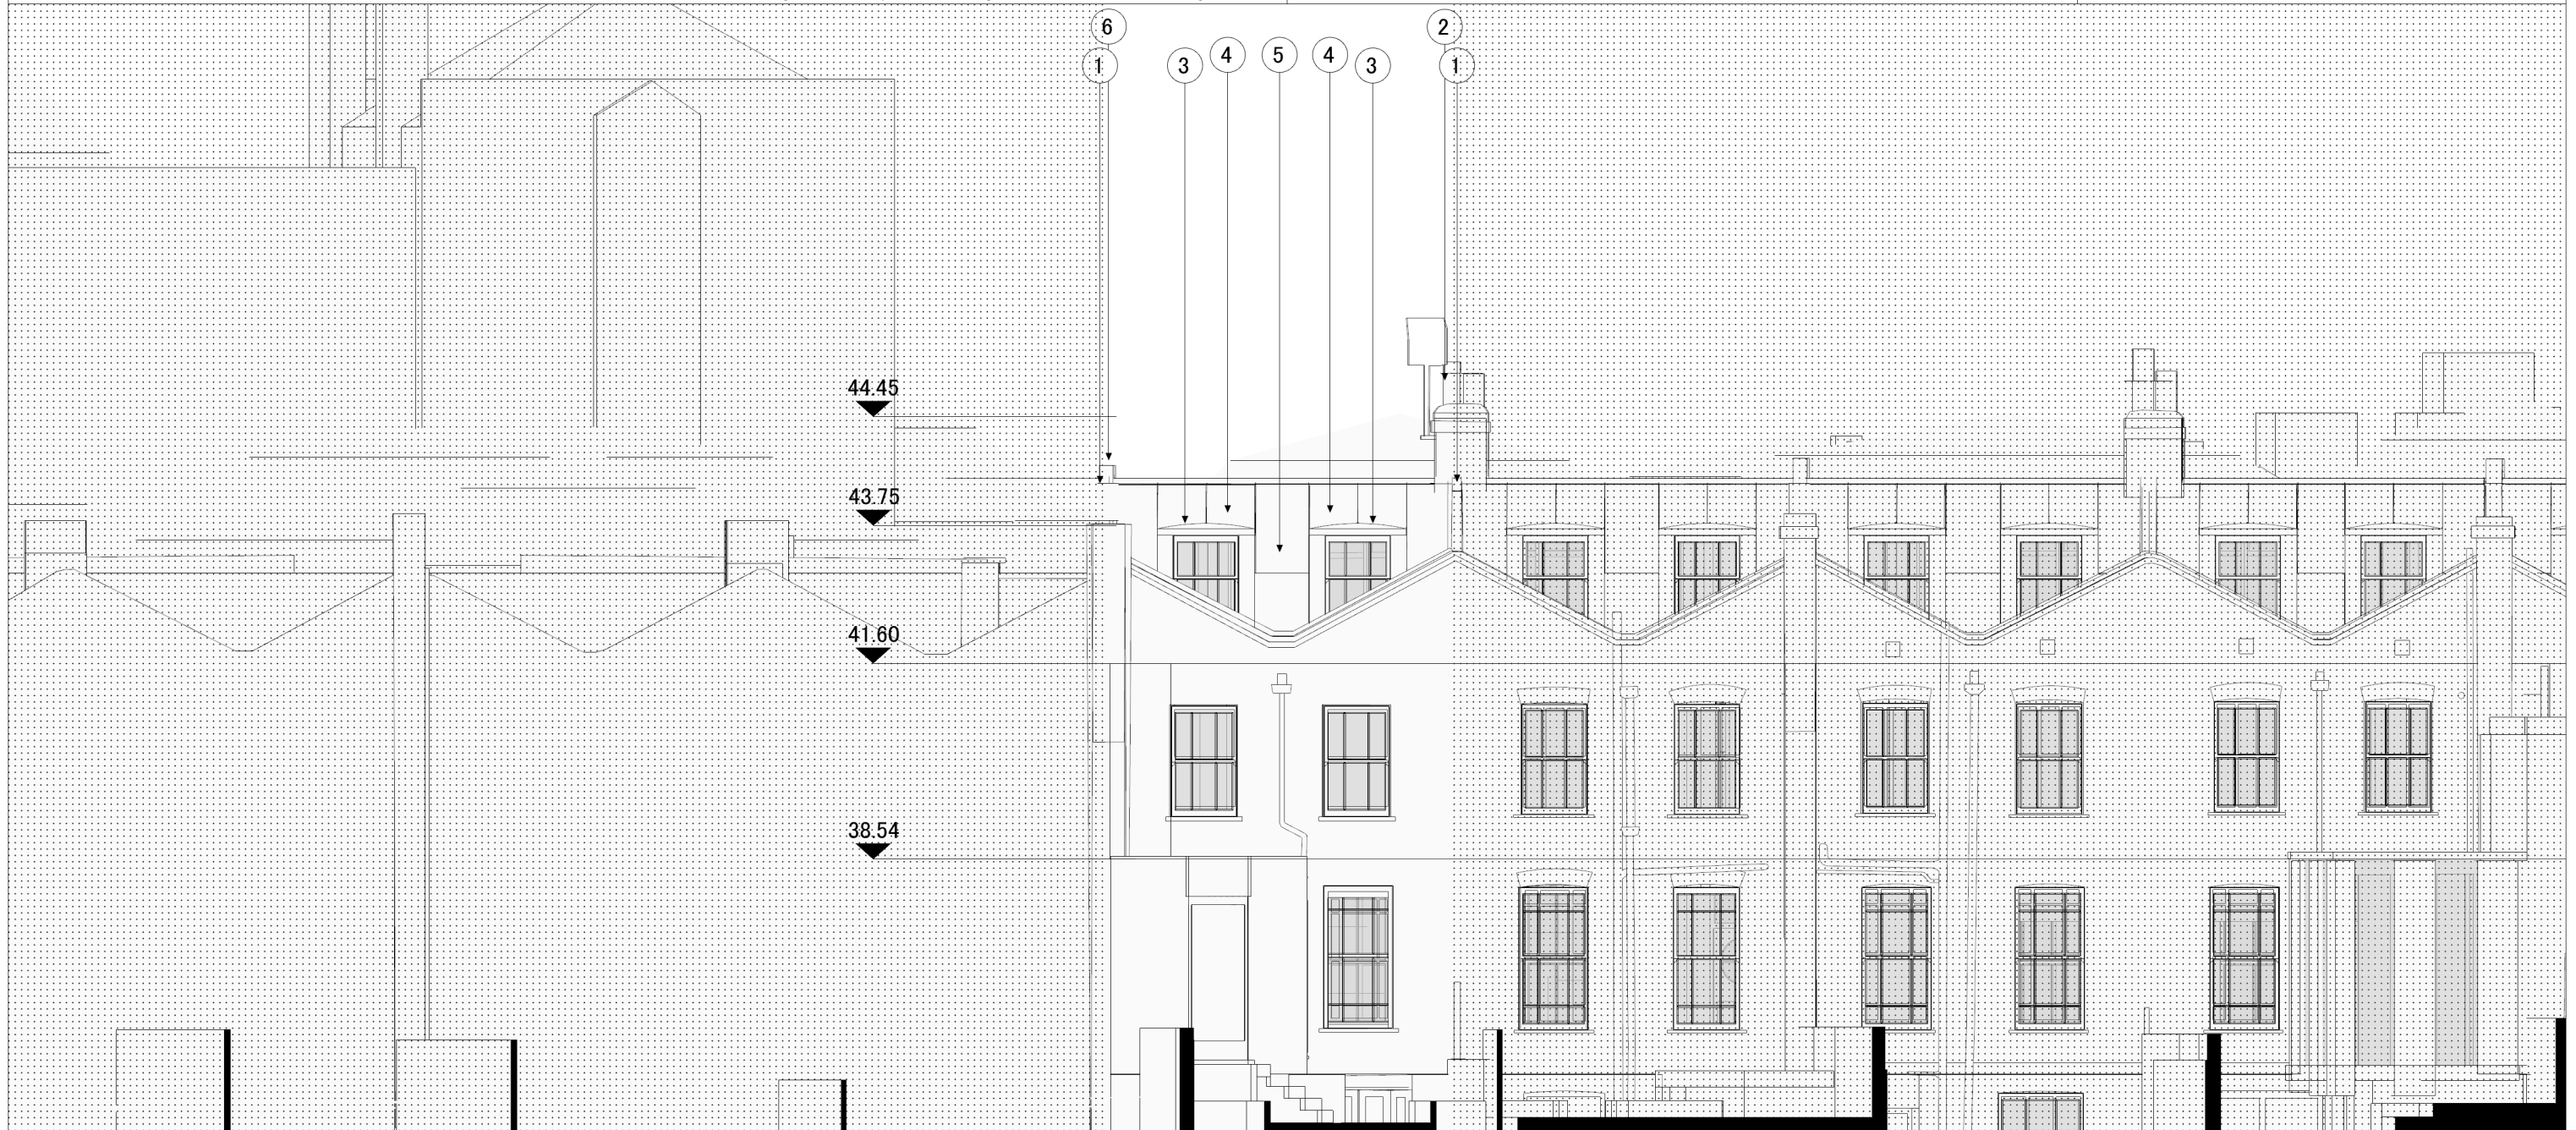

Harry Hawkins Architecture
H O K H
h o k h . u k

+44 (0) 7515 885 962
architech@hokh.uk

Issued for
Planning
Date Issued
29/11/2022


Issued by
HH
Scale - A3
1 : 100

Project **48 Coity Road**
Drawing **Proposed Rear Elevation**
Drawing # **48COR-A-201**

Client
S.P.

Project
48 Coity Road
London
NW5 4RY

Scale 1 : 100

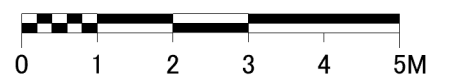

Notes


1 Slate coloured zinc dormer window 2 Chimneys and party walls raised - using matching reclaimed bricks and existing chimney pots reused or new terracotta pots to match exiting

© COPYRIGHT

All rights reserved. The copyright in this drawing is retained by H O K H, no license or assignment of any kind has been, or is, granted to any third party whether by provision of copies or originals or otherwise, unless agreed in writing.

DO NOT SCALE FOR CONSTRUCTION

This drawing is to scale as issued & as specified below. For construction, contractors should verify all dimensions on site before proceeding work.

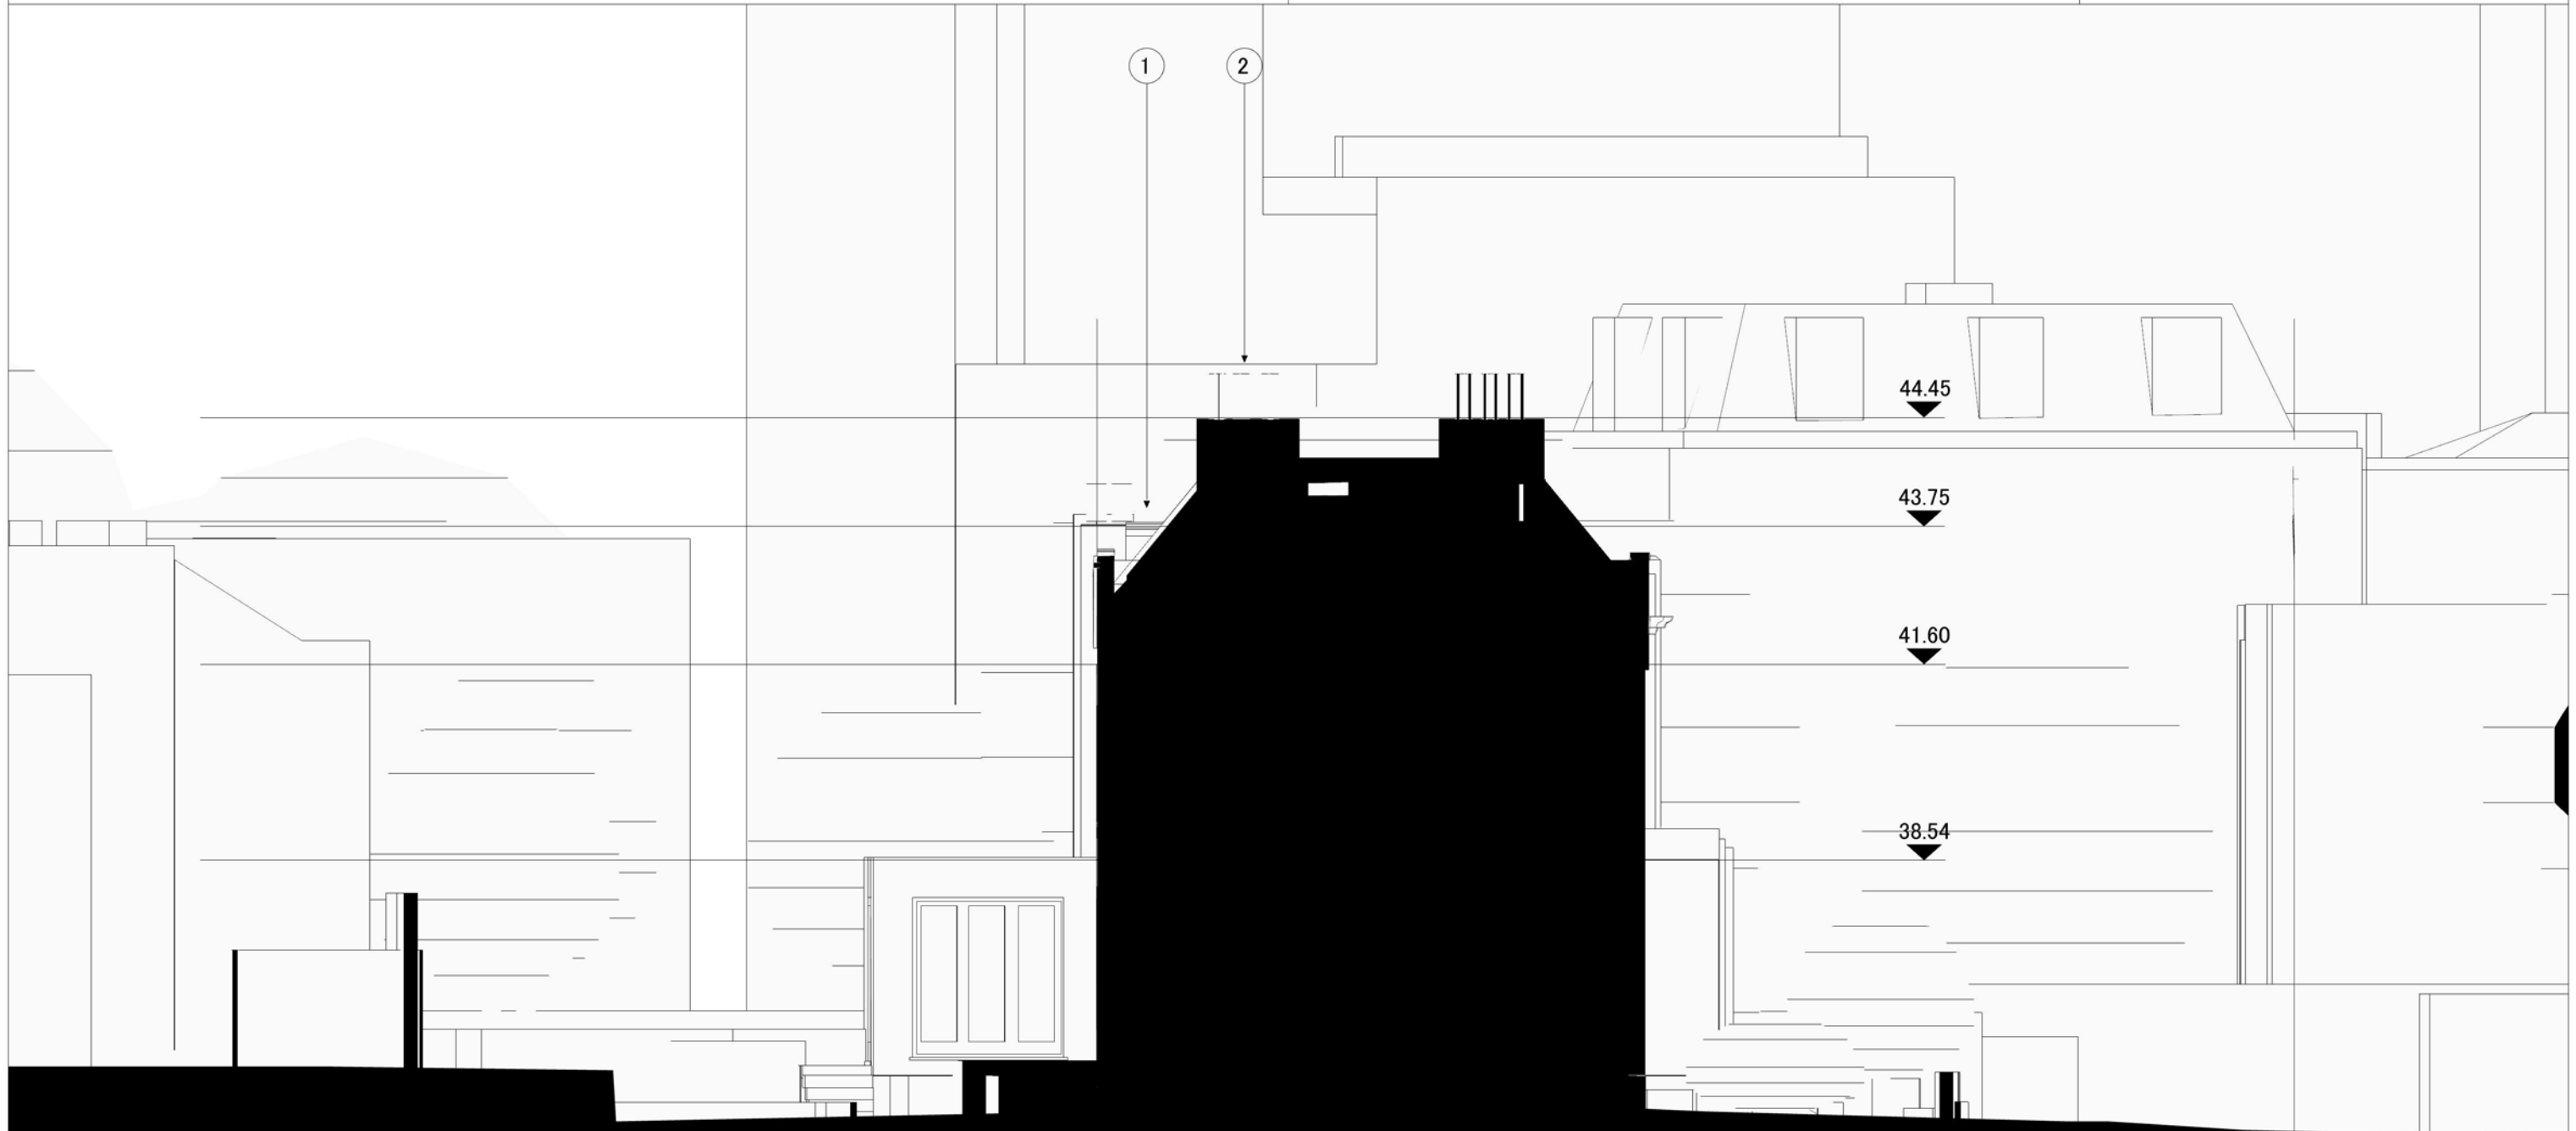

Harry Hawkins Architecture
H O K H
 h o k h . u k

+44 (0) 7515 885 962
 architect@hokh.uk

Issued for
 Planning
 Date Issued
 29/11/2022



Issued by
 HH
 Scale - A3
 1 : 100

Project **48 Coity Road**
 Drawing **Proposed Side Elevation**
 Drawing # **48COR-A-202**

Client
 S.P.

Project
 48 Coity Road
 London
 NW5 4RY

Scale 1 : 100

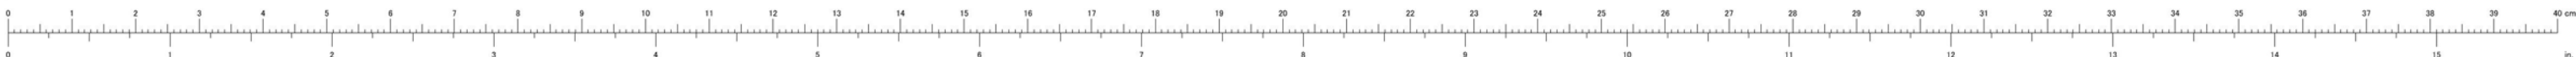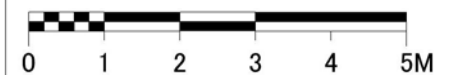


Notes ▨ Indicates new brickwork

© COPYRIGHT

All rights reserved. The copyright in this drawing is retained by H O K H, no license or assignment of any kind has been, or is, granted to any third party whether by provision of copies or originals or otherwise, unless agreed in writing.

DO NOT SCALE FOR CONSTRUCTION

This drawing is to scale as issued & as specified below. For construction, contractors should verify all dimensions on site before proceeding work.

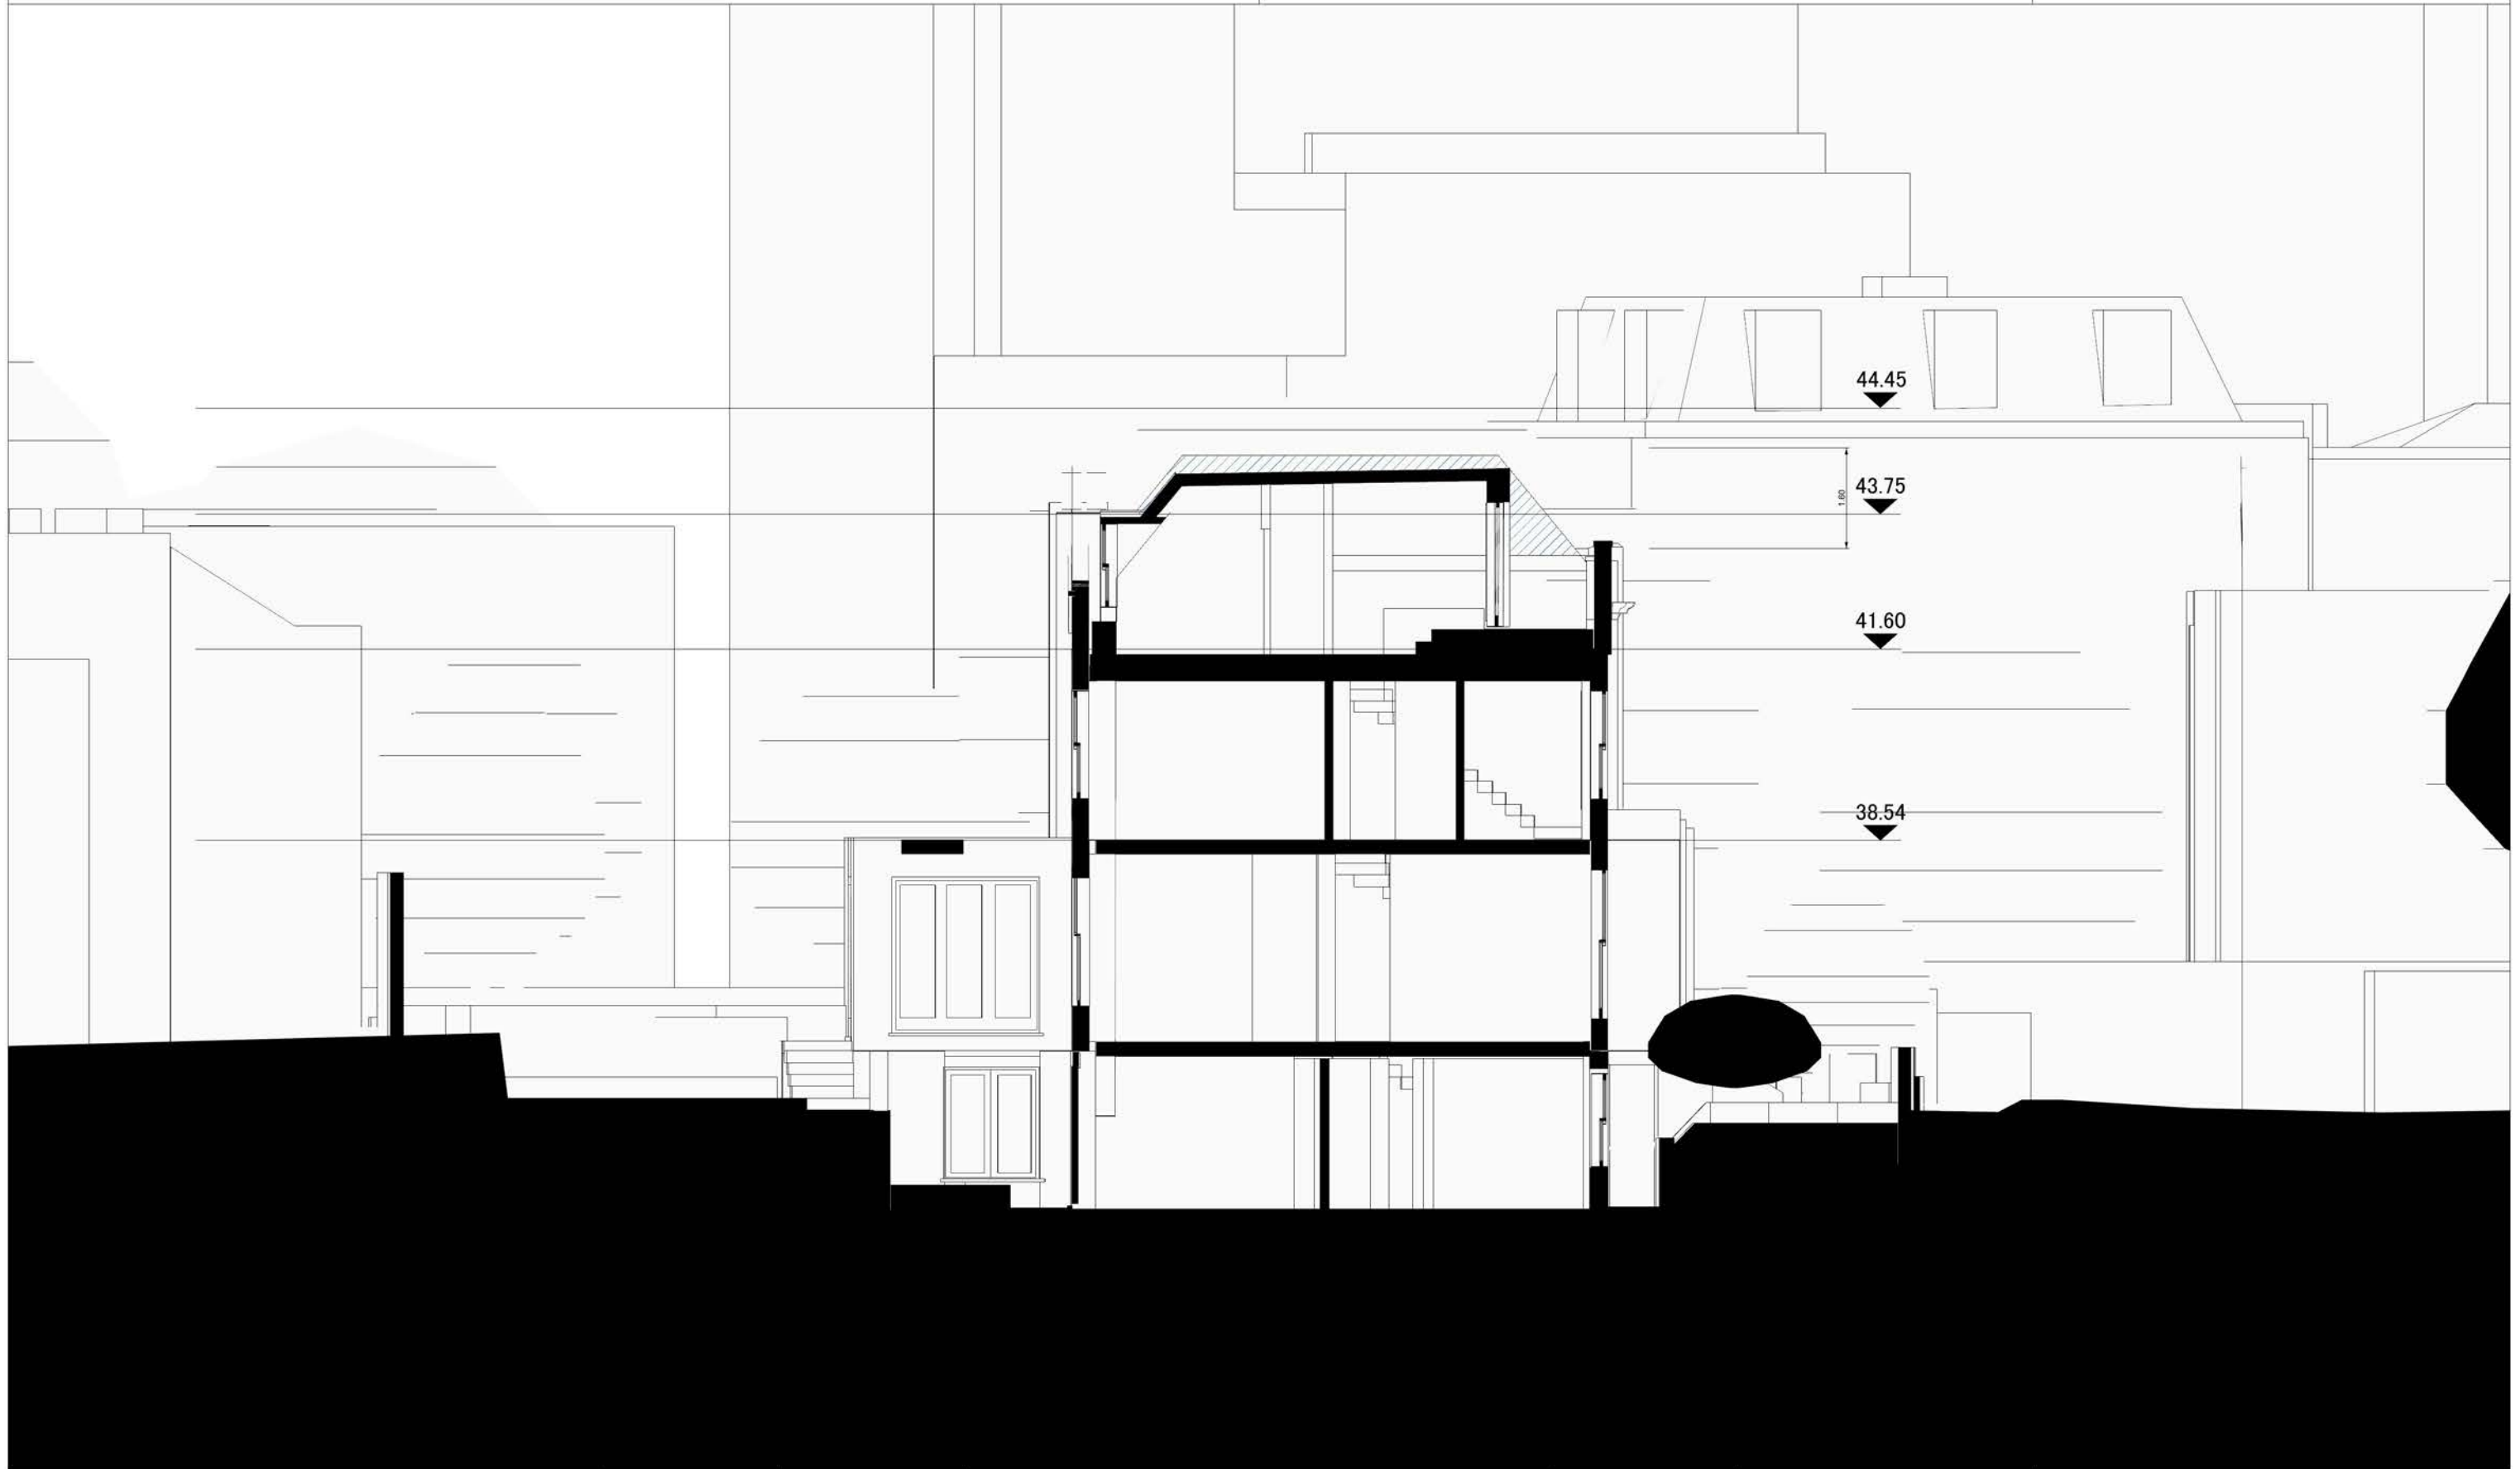

Harry Hawkins Architecture
H O K H
h o k h . u k

+44 (0) 7515 885 962
architech@hokh.uk

Issued for
Planning
Date Issued
29/11/2022

Issued by
HH
Scale - A3
1 : 100

Project 48 Coity Road
Drawing Proposed Porch Elevation
Drawing # 48COR-A-203

Client
S.P.

Project
48 Coity Road
London
NW5 4RY

Scale 1 : 100

