


THIS DRAWING IS PROTECTED BY COPYRIGHT - FIGURED DIMENSIONS ONLY TO BE TAKEN FROM THIS DRAWING. DIMENSIONS TO BE CHECKED ON SITE AND ANY DISCREPANCIES REPORTED TO THE ARCHITECT IMMEDIATELY.


PURPOSE OF ISSUE: (I)Info/Comment (S)Sign Off (P)Planning (B)Building Control (T)Tender (C)Construction (F)Final Revision

Rev	Rev Date	Revision Description	Drawn/Checked	Purpose of Issue
/	20/11/2023	Issue for Construction	CR/FY	C
A	12/12/2023	Issued for Planning	CR/FY	P

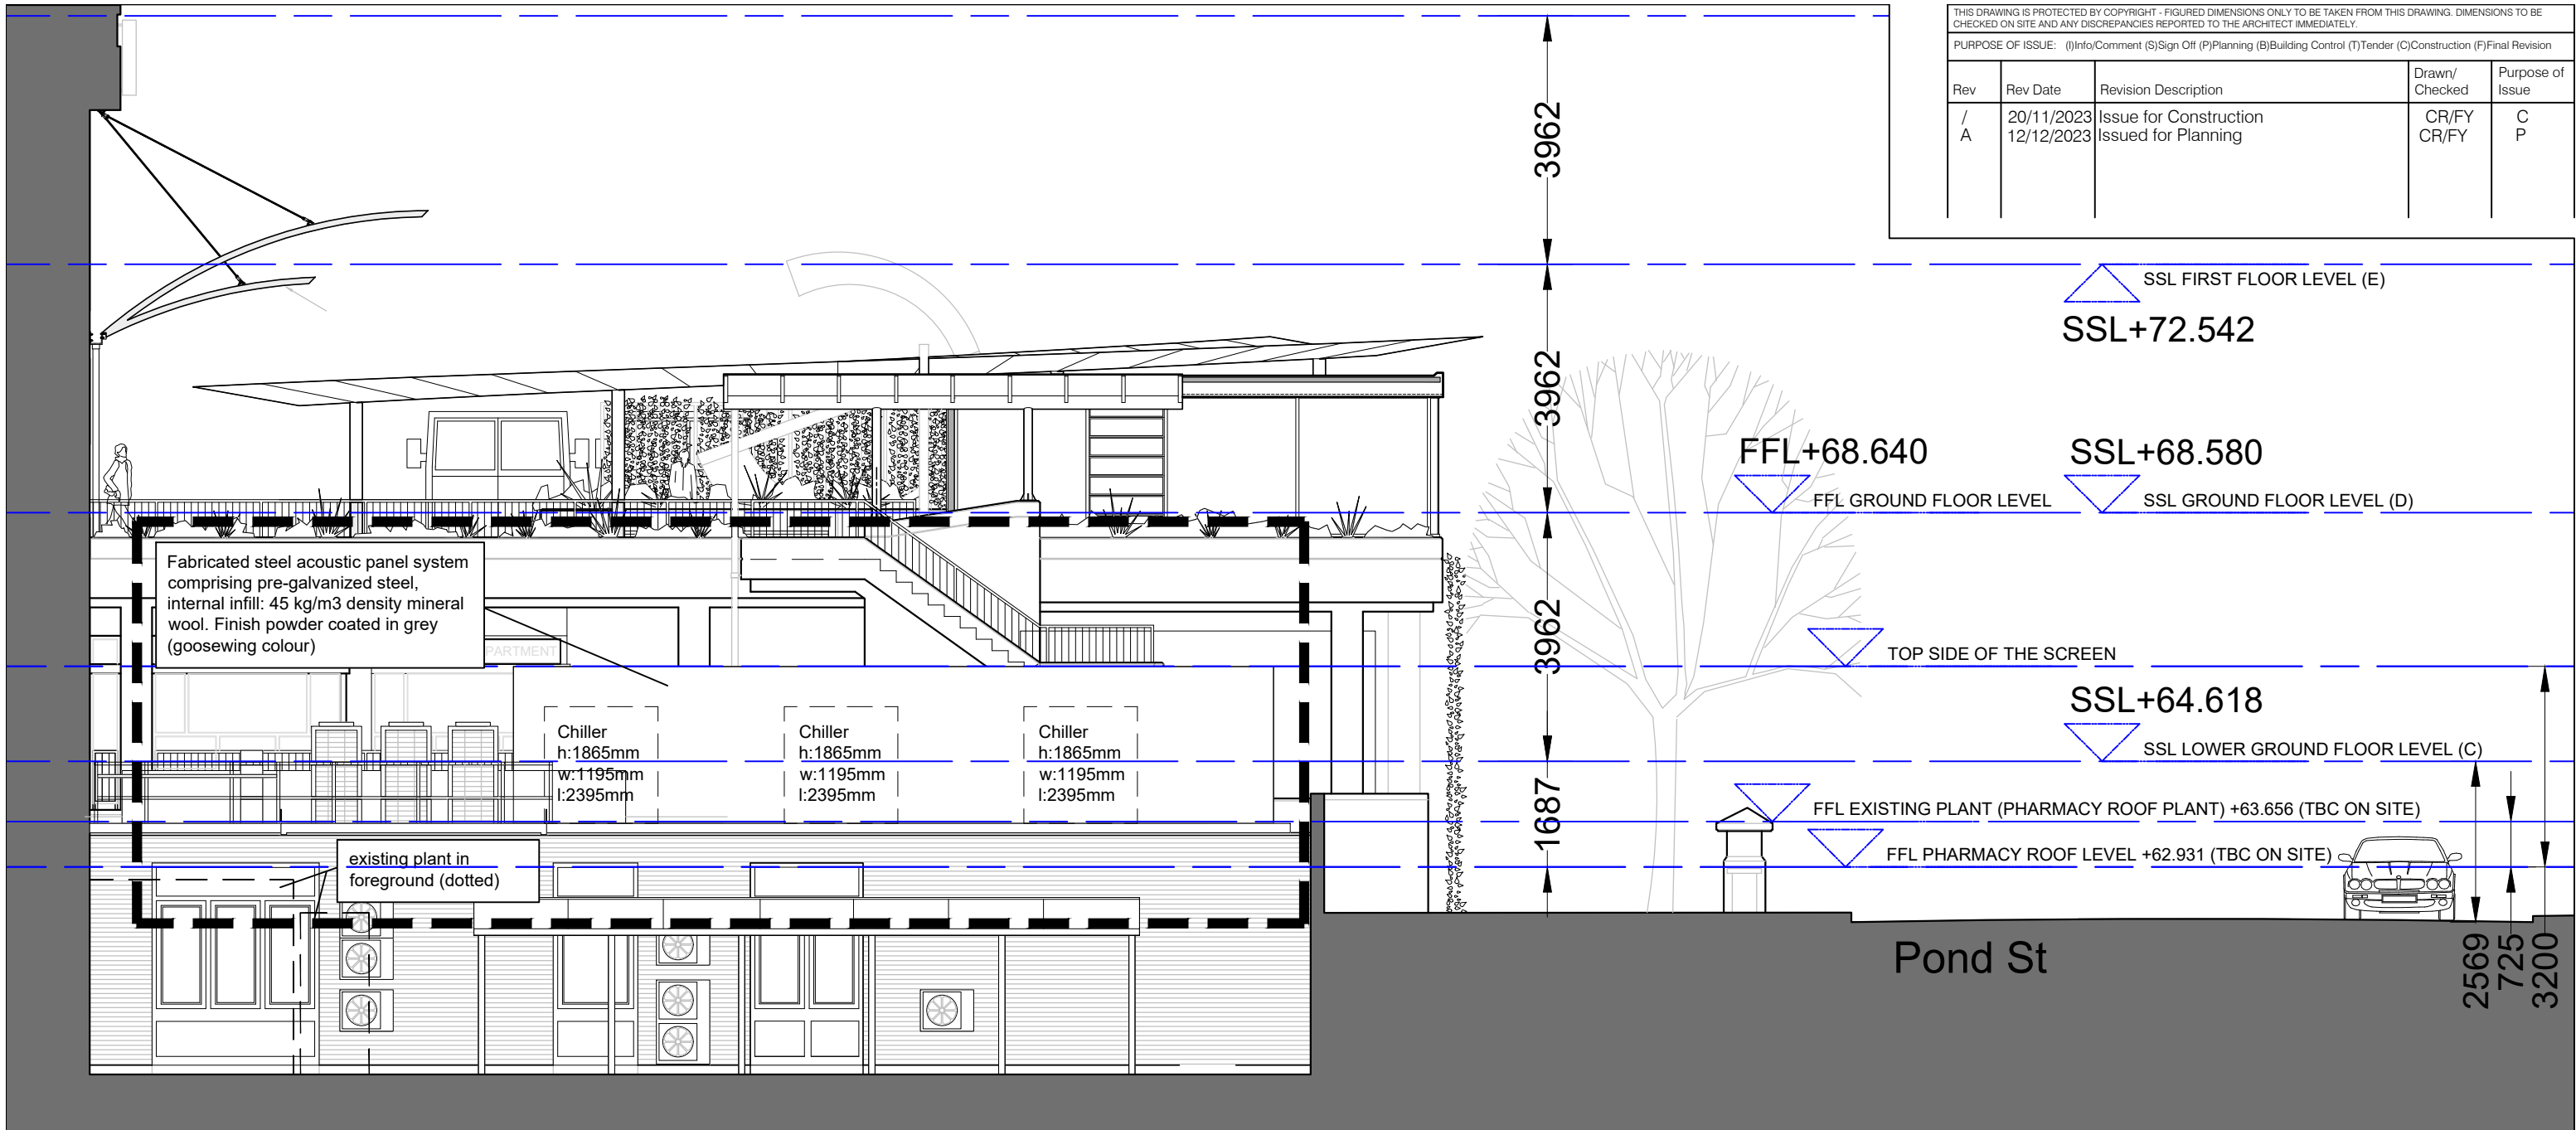

01 Proposed East Elevation - View from Pharmacy Garden
 (02)013 1:100 @ A3

This drawing has been produced using site photographs only, no measured survey has been undertaken, for accuracy, a measured survey will be needed.

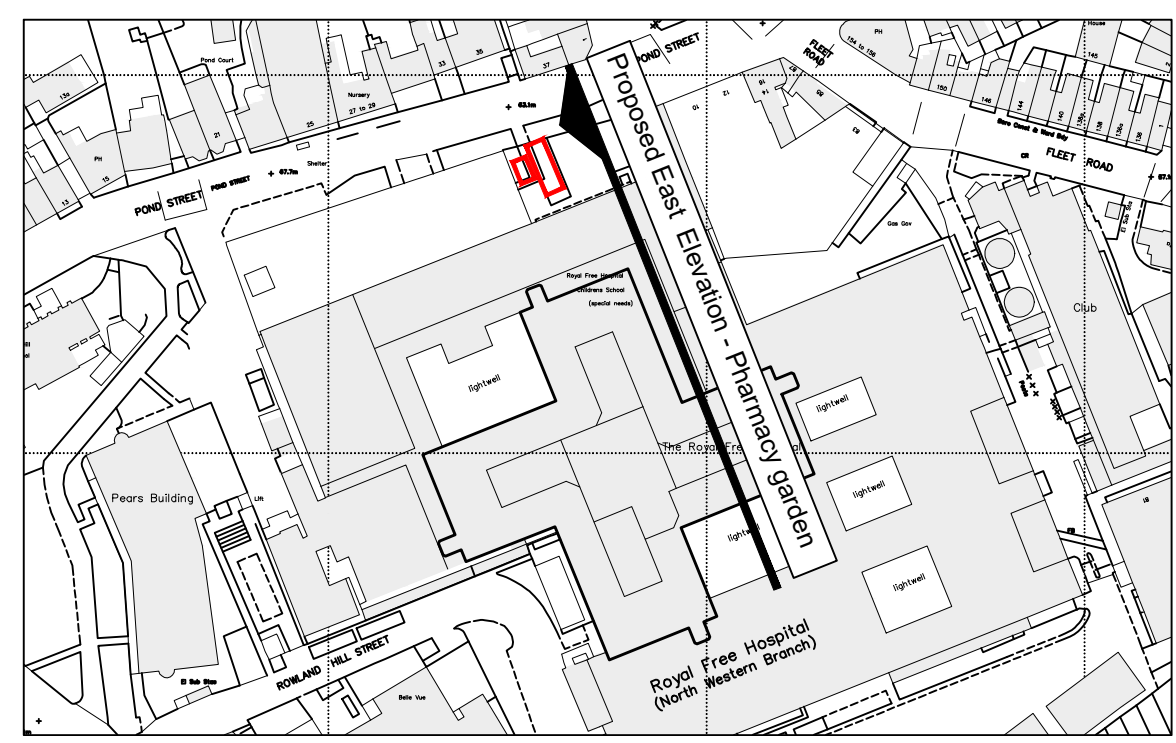

FOR PLANNING

0 1 2 3 4 5m
For 1:100 scale

Proposed East Elevation	23040 JOB NUMBER	(02)013 DRAWING NUMBER	A REV
Royal Free London Autoclave Equipment Replacement	Nov 2023 DATE	1:100 @A3 SCALE	

Ansell & Bailey Ltd Chartered Architects 99-101 Farringdon Road London EC1R 3BN 020 7387 0141 architects@ansellandbailey.com