


EXISTING  
LOFT FLOOR PLAN

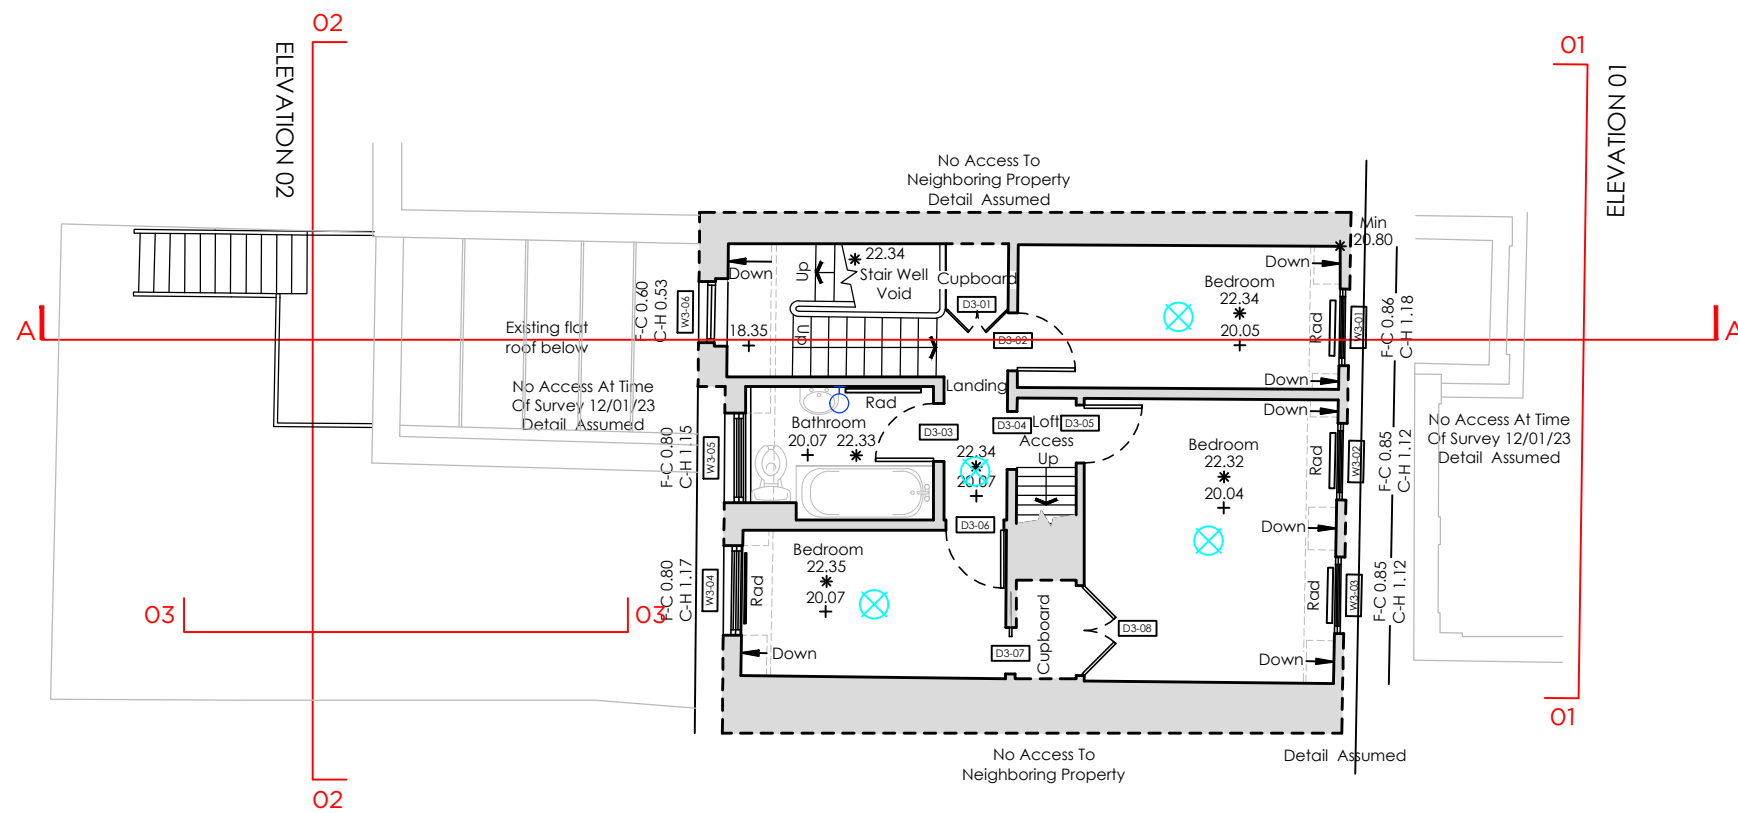













EXISTING  
THIRD FLOOR PLAN

CHALCOT SQUARE

CHALCOT SQUARE

KEY

-  PENDANT
-  DOWNLIGHT
-  IP RATED DOWNLIGHT
-  LED STRIP
-  WALL LIGHT
-  5A SOCKET
-  SWITCH
-  DOUBLE SWITCH
-  TRIPLE SWITCH
-  DIMMABLE SWITCH
-  MAINS SMOKE DETECTOR & SOUNDER
-  MAINS HEAT DETECTOR & SOUNDER
-  CARBON MONOXIDE DETECTOR

NOTE:

1. Exact lighting layout and switching TBC on site

|                    |          |     |
|--------------------|----------|-----|
| PR2 PLANNING ISSUE | 06.10.23 | LWT |
| PR1 REVIEW         | 30.06.23 | LWT |

| Rev | Revision | Date | By |
|-----|----------|------|----|
|-----|----------|------|----|

NOTES

All setting out dimensions and points will be found on the construction issue drawings

All dimensions to be checked on site prior to commencement of works. Do not scale this drawing

**PLANNING**

PROJECT  
28 CHALCOT SQUARE


TITLE  
EXISTING 3F & LOFT  
LIGHTING LAYOUT

SCALE 1:100 @ A3

DATE 30.05.23

DRAWING NO 638 GA 107

REVISION PR2

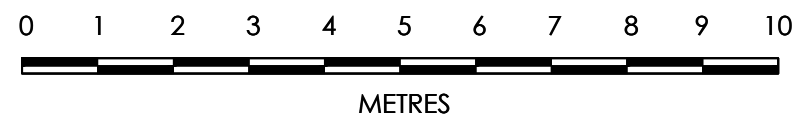

GRAVITY DESIGN

Old Bank Court, Morocco Street, London SE1 3HB  
+44(0)20 7089 9134 studio@gravitydesign.co.uk