



KEY




Existing ceiling to be retained




New plasterboard ceiling, spec. TBC

All works to ceilings TBC pending correspondence with local planning authority

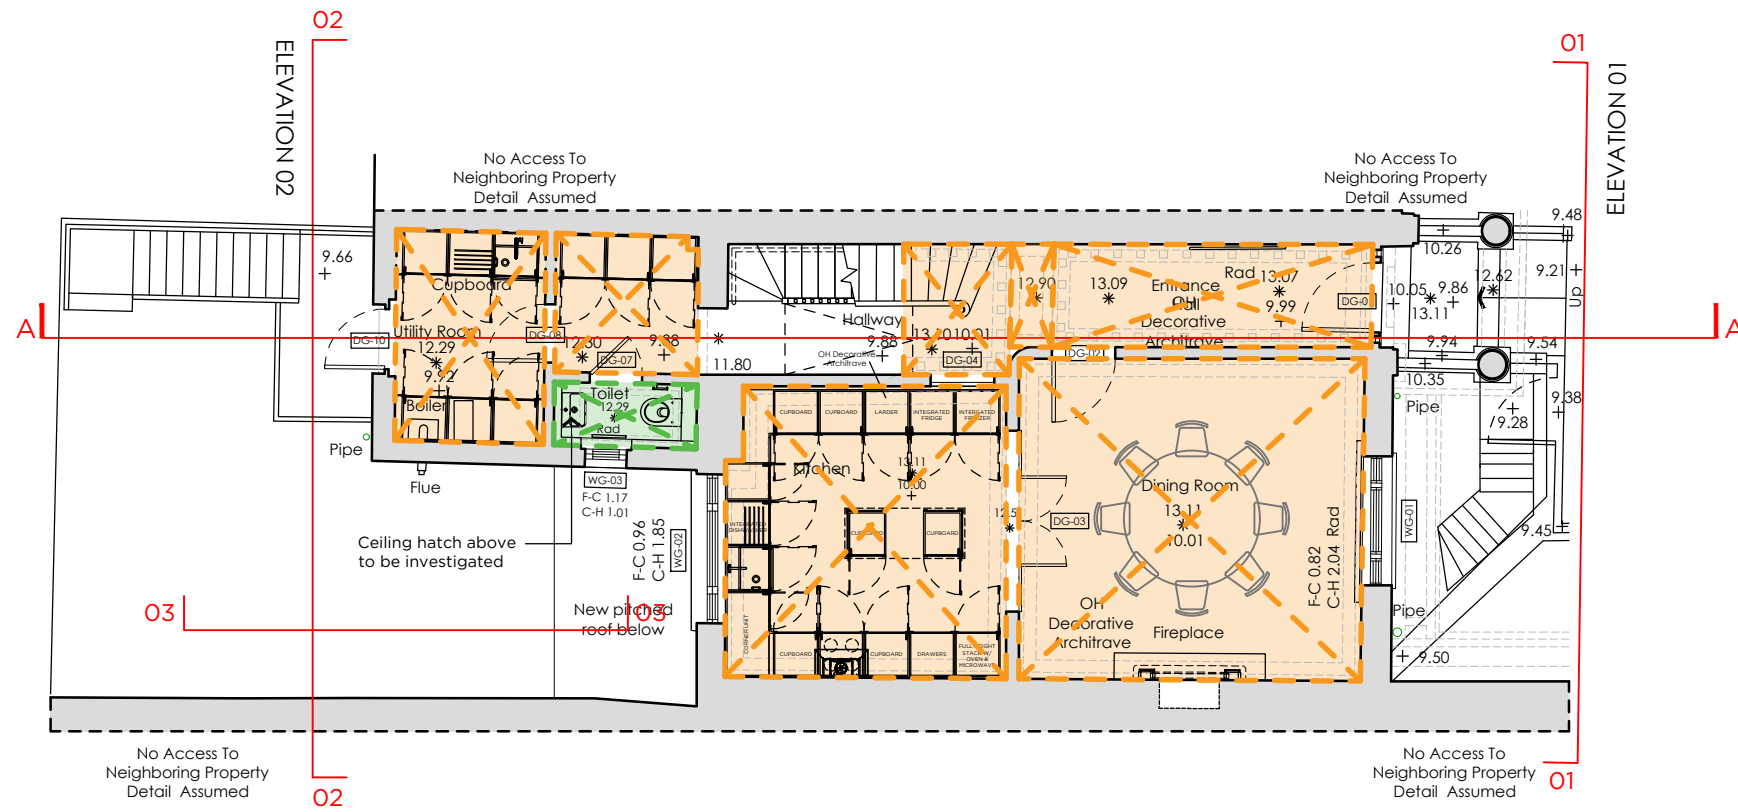

CHALCOT SQUARE

PROPOSED  
GROUND FLOOR PLAN

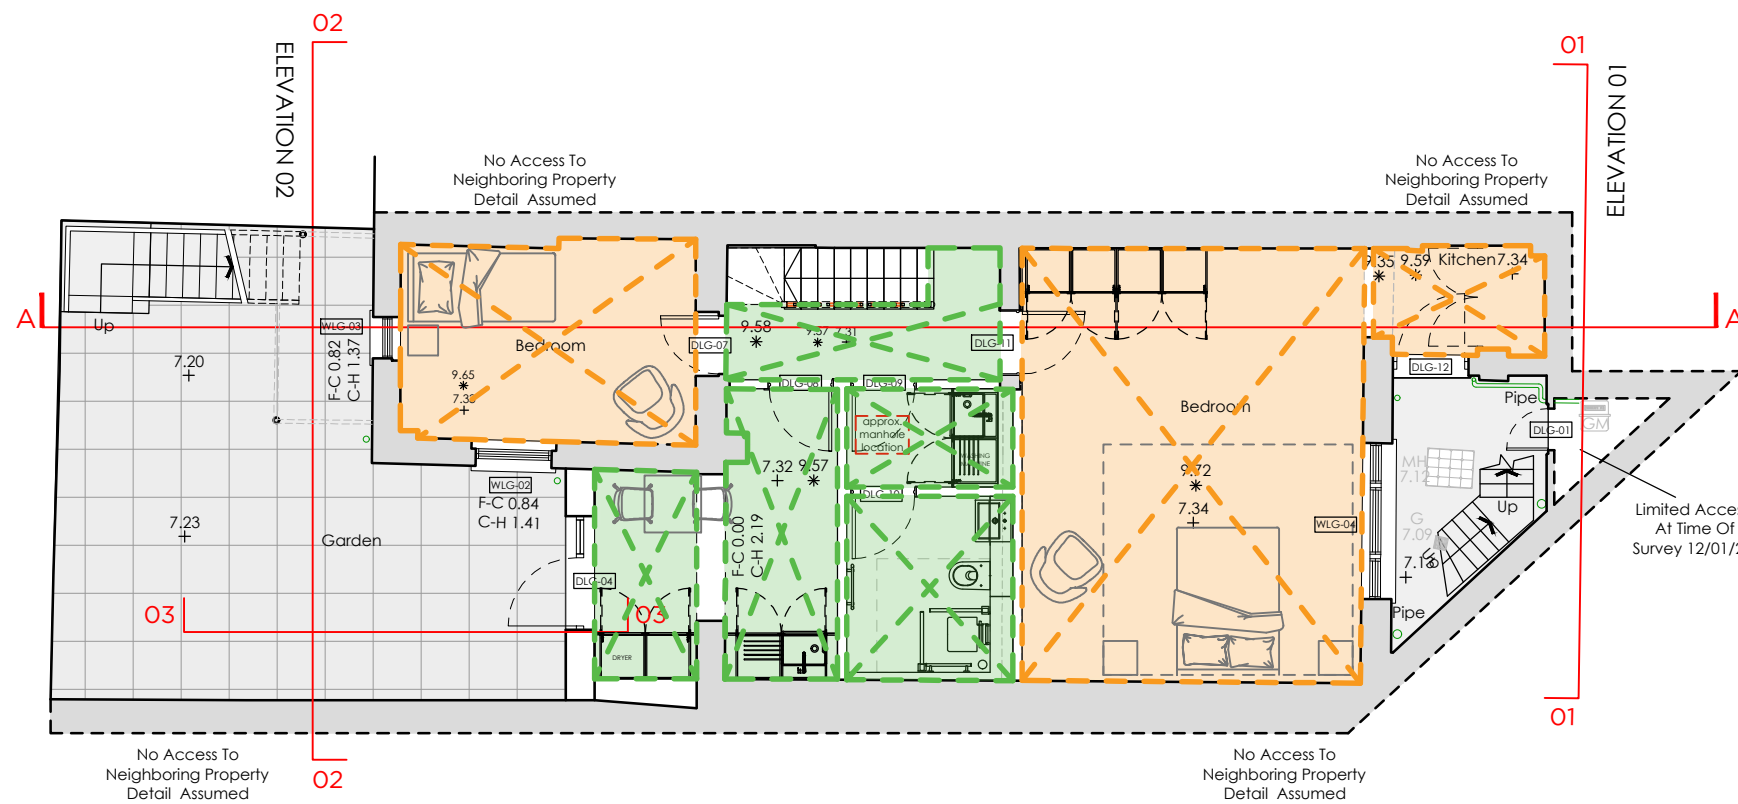

CHALCOT SQUARE

PROPOSED  
LOWER GROUND FLOOR PLAN

PR5 PLANNING ISSUE	23.10.23	LWT
PR4 PLANNING ISSUE	06.10.23	LWT
PR3 REVIEW	11.07.23	LWT
PR2 REVIEW	11.07.23	LWT
PR1 REVIEW	30.06.23	LWT

Rev	Revision	Date	By
-----	----------	------	----

NOTES  
All setting out dimensions and points will be found on the construction issue drawings  
All dimensions to be checked on site prior to commencement of works. Do not scale this drawing

PLANNING

PROJECT  
28 CHALCOT SQUARE


TITLE  
PROPOSED LG & GF RCP

SCALE  
1:100 @ A3

DATE  
19.04.23

DRAWING NO  
638 GA 130

REVISION  
PR5

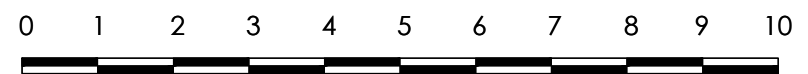

METRES



GRAVITY DESIGN

Old Bank Court, Morocco Street, London SE1 3HB  
+44(0)20 7089 9134 studio@gravitydesign.co.uk