



KEY

- SK.01 (New proposed skirting, ref. schedule)
- CV.01 (New proposed coing, ref. schedule)
- RS.01 (New proposed ceiling rose ref. schedule)
- Existing skirting & coving to be retained, made good and painted as per schedule

NOTE:

1. DRG to be read in conjunction with existing & proposed decorative mouldings schedule
2. All works TBC pending correspondence with local planning authority

PR5 PLANNING ISSUE	23.10.23	LWT
PR4 PLANNING ISSUE	06.10.23	LWT
PR3 REVIEW	11.07.23	LWT
PR2 REVIEW	11.07.23	LWT
PR1 REVIEW	30.06.23	LWT

Rev	Revision	Date	By
-----	----------	------	----

NOTES

All setting out dimensions and points will be found on the construction issue drawings

All dimensions to be checked on site prior to commencement of works. Do not scale this drawing

### PLANNING

PROJECT  
28 CHALCOT SQUARE

TITLE  
PROPOSED LG & GF  
SKIRTING & COVING LAYOUT

SCALE  
1:100 @ A3

DATE  
19.04.23


DRAWING NO  
638 GA 170

REVISION  
PR5




GRAVITY DESIGN


Old Bank Court, Morocco Street, London SE1 3HB  
+44(0)20 7089 9134 studio@gravitydesign.uk.com

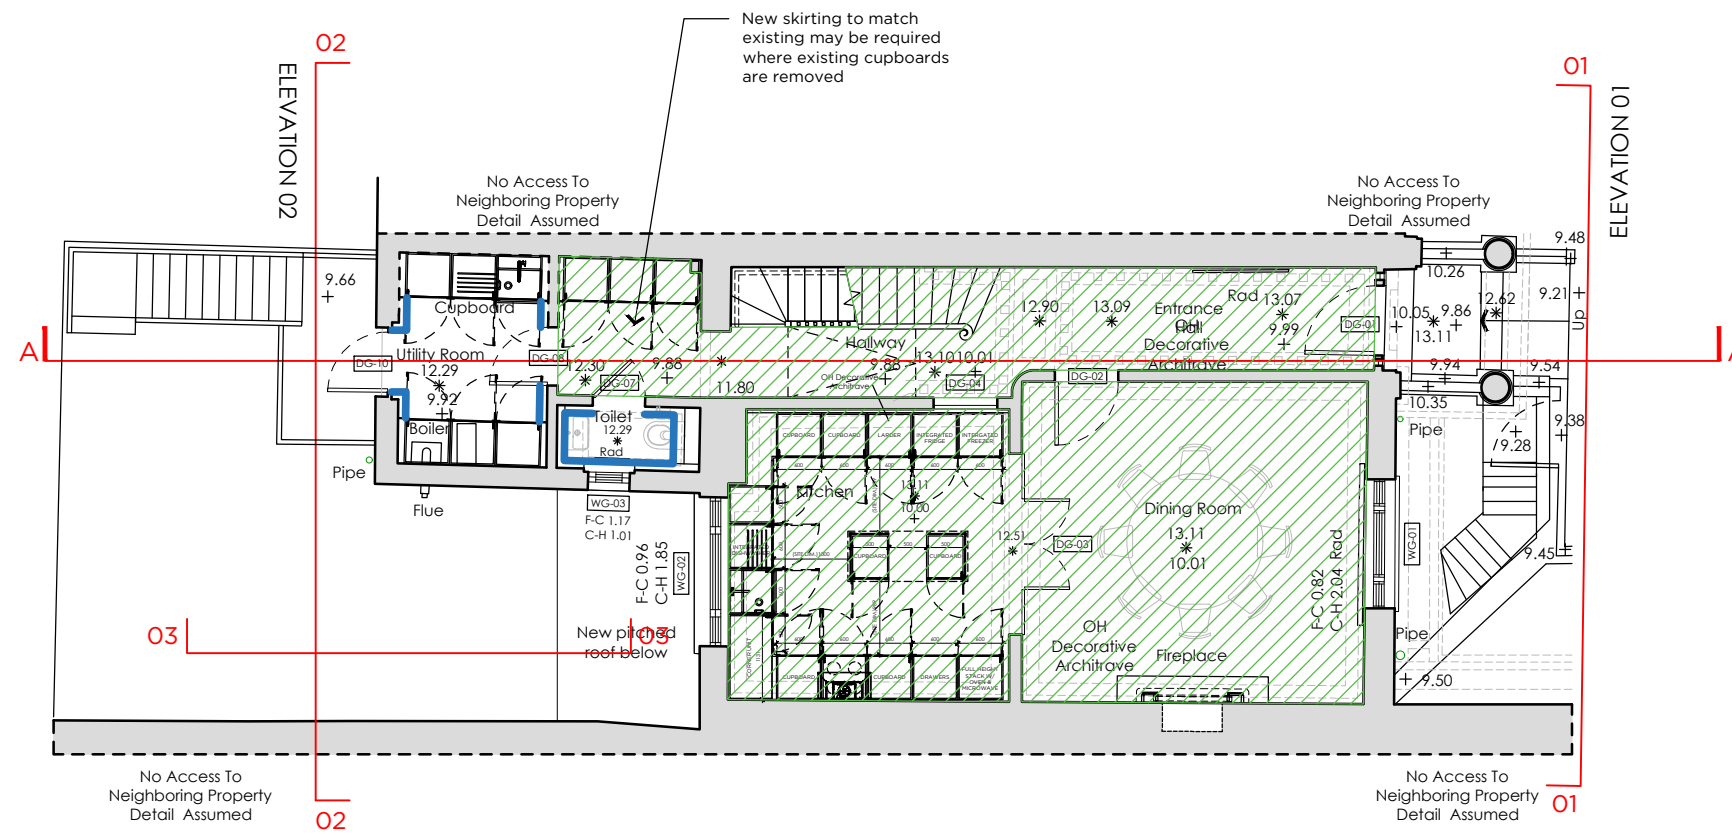

PROPOSED  
GROUND FLOOR PLAN

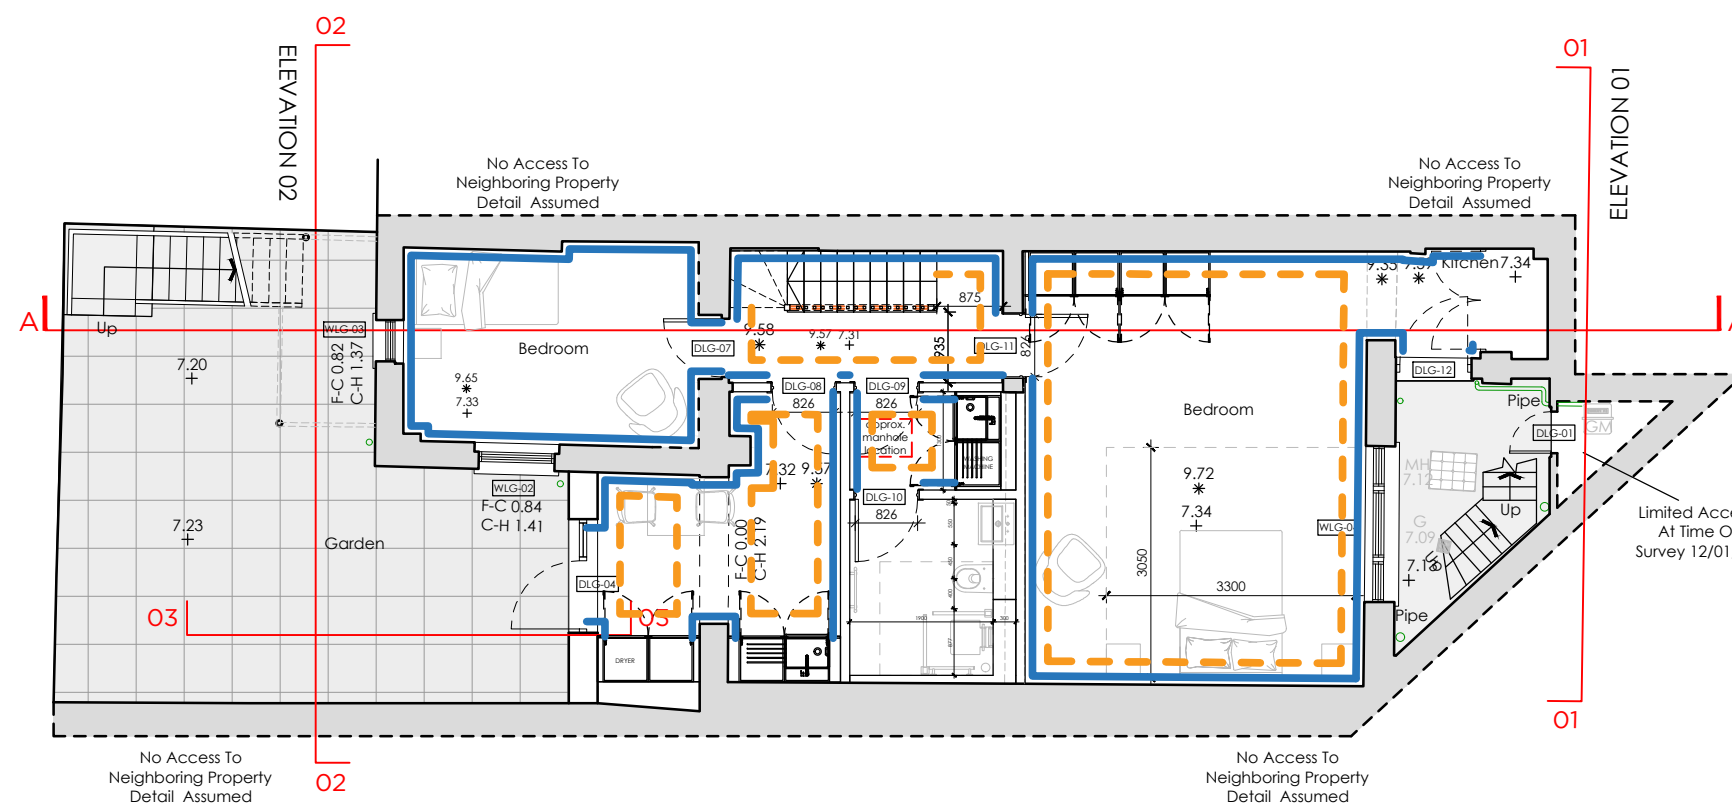

PROPOSED  
LOWER GROUND FLOOR PLAN

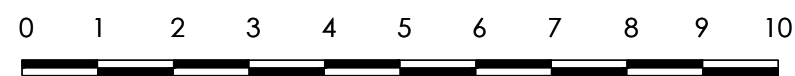

METRES