


Block A3


Roof Level ▼
 Level 10 ▼
 Level 09 ▼
 Level 08 ▼
 Level 07 ▼
 Level 06 ▼
 Level 05 ▼
 Level 04 ▼
 Level 03 ▼
 Level 02 ▼
 Level 01 ▼

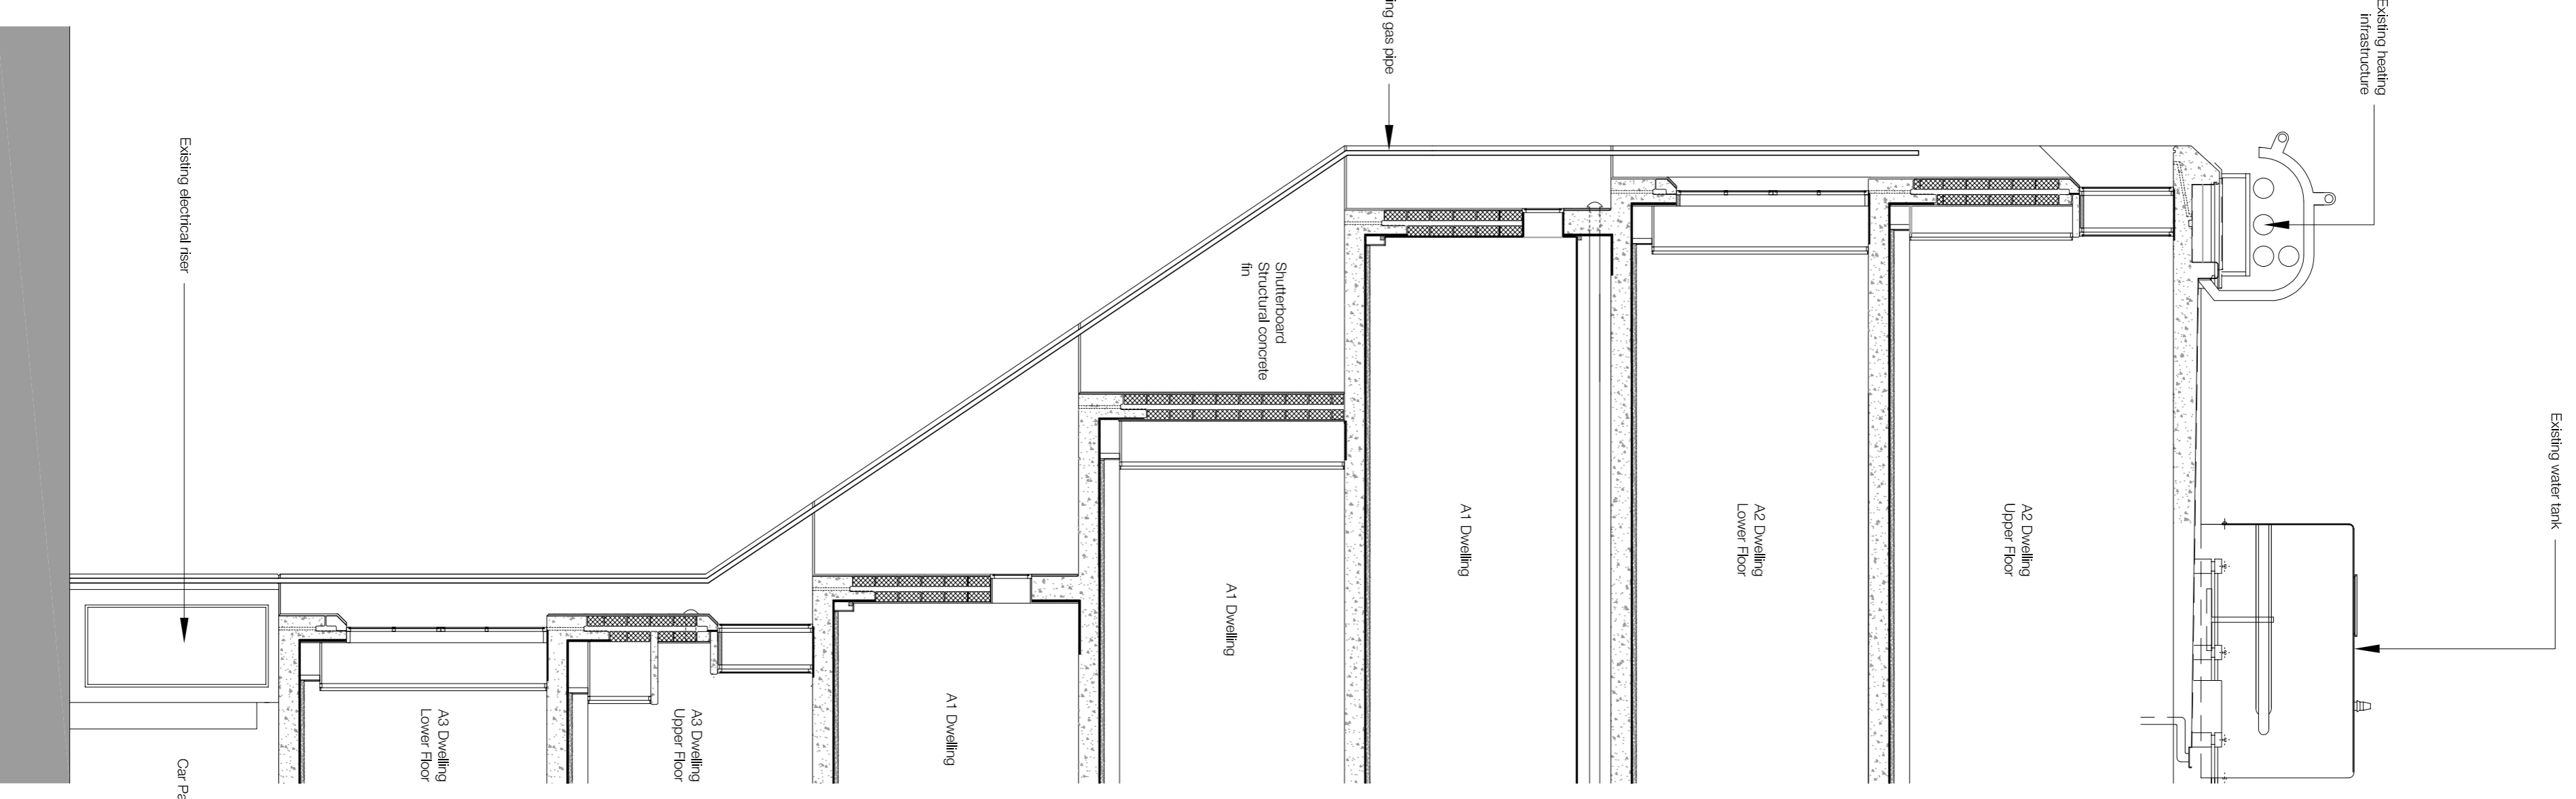

01 Block A - North Elevation

02 Block A - Typical Cross Section Through North Facade

- Notes**
1. Do not scale this drawing.
 2. All dimensions must be checked on site and any discrepancies must be reported immediately.
 3. Unless shown otherwise, all dimensions are to structural surfaces.
 4. Drawing to be read with all other issued information. Any discrepancies to be brought to the attention of the architect.
 5. This drawing is the copyright of Levitt Bernstein and may not be copied, altered or reproduced in any form, or passed to a third party without license or written consent.
- This is not a construction drawing, it is unsuitable for the purpose of construction and must on no account be used as such.

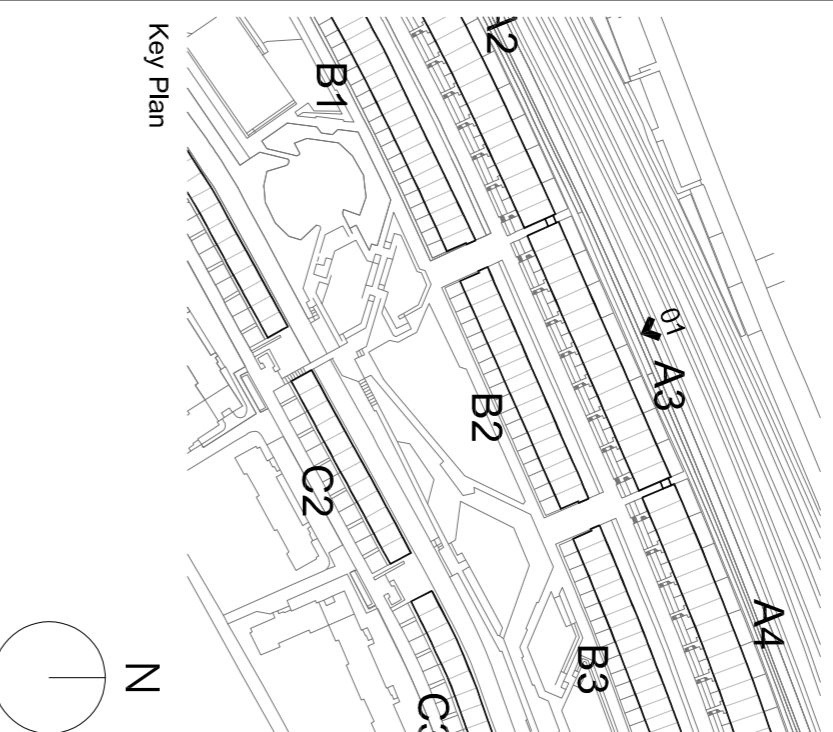

P3 17.11.23 - Planning & Listed Building Consent KS
 P2 07.04.23 - Planning & Listed Building Consent DT
 P1 20.03.20 - Planning & Listed Building Consent DT
 Rev Date Description Details

Alexandra Rd Estate
 Heating Infrastructure

Drawing number: **3467_LB_004013** Rev: **P3**

Block A
 Typical Bay Elevation & Section - Existing

Purpose of Issue	PLANNING	Date	17.11.23
Scale	1:50 @ A1	Drawn	KS
Client	Camden CC	Checked	PM
lewithernstein.co.uk			

London
 Empire
 2-4 Thame Villas
 London N7 7PA
 +44 (0)20 7252 7076

Manchester
 2 Castle Street
 Manchester M3 4LZ
 +44 (0)16 1689 8740