
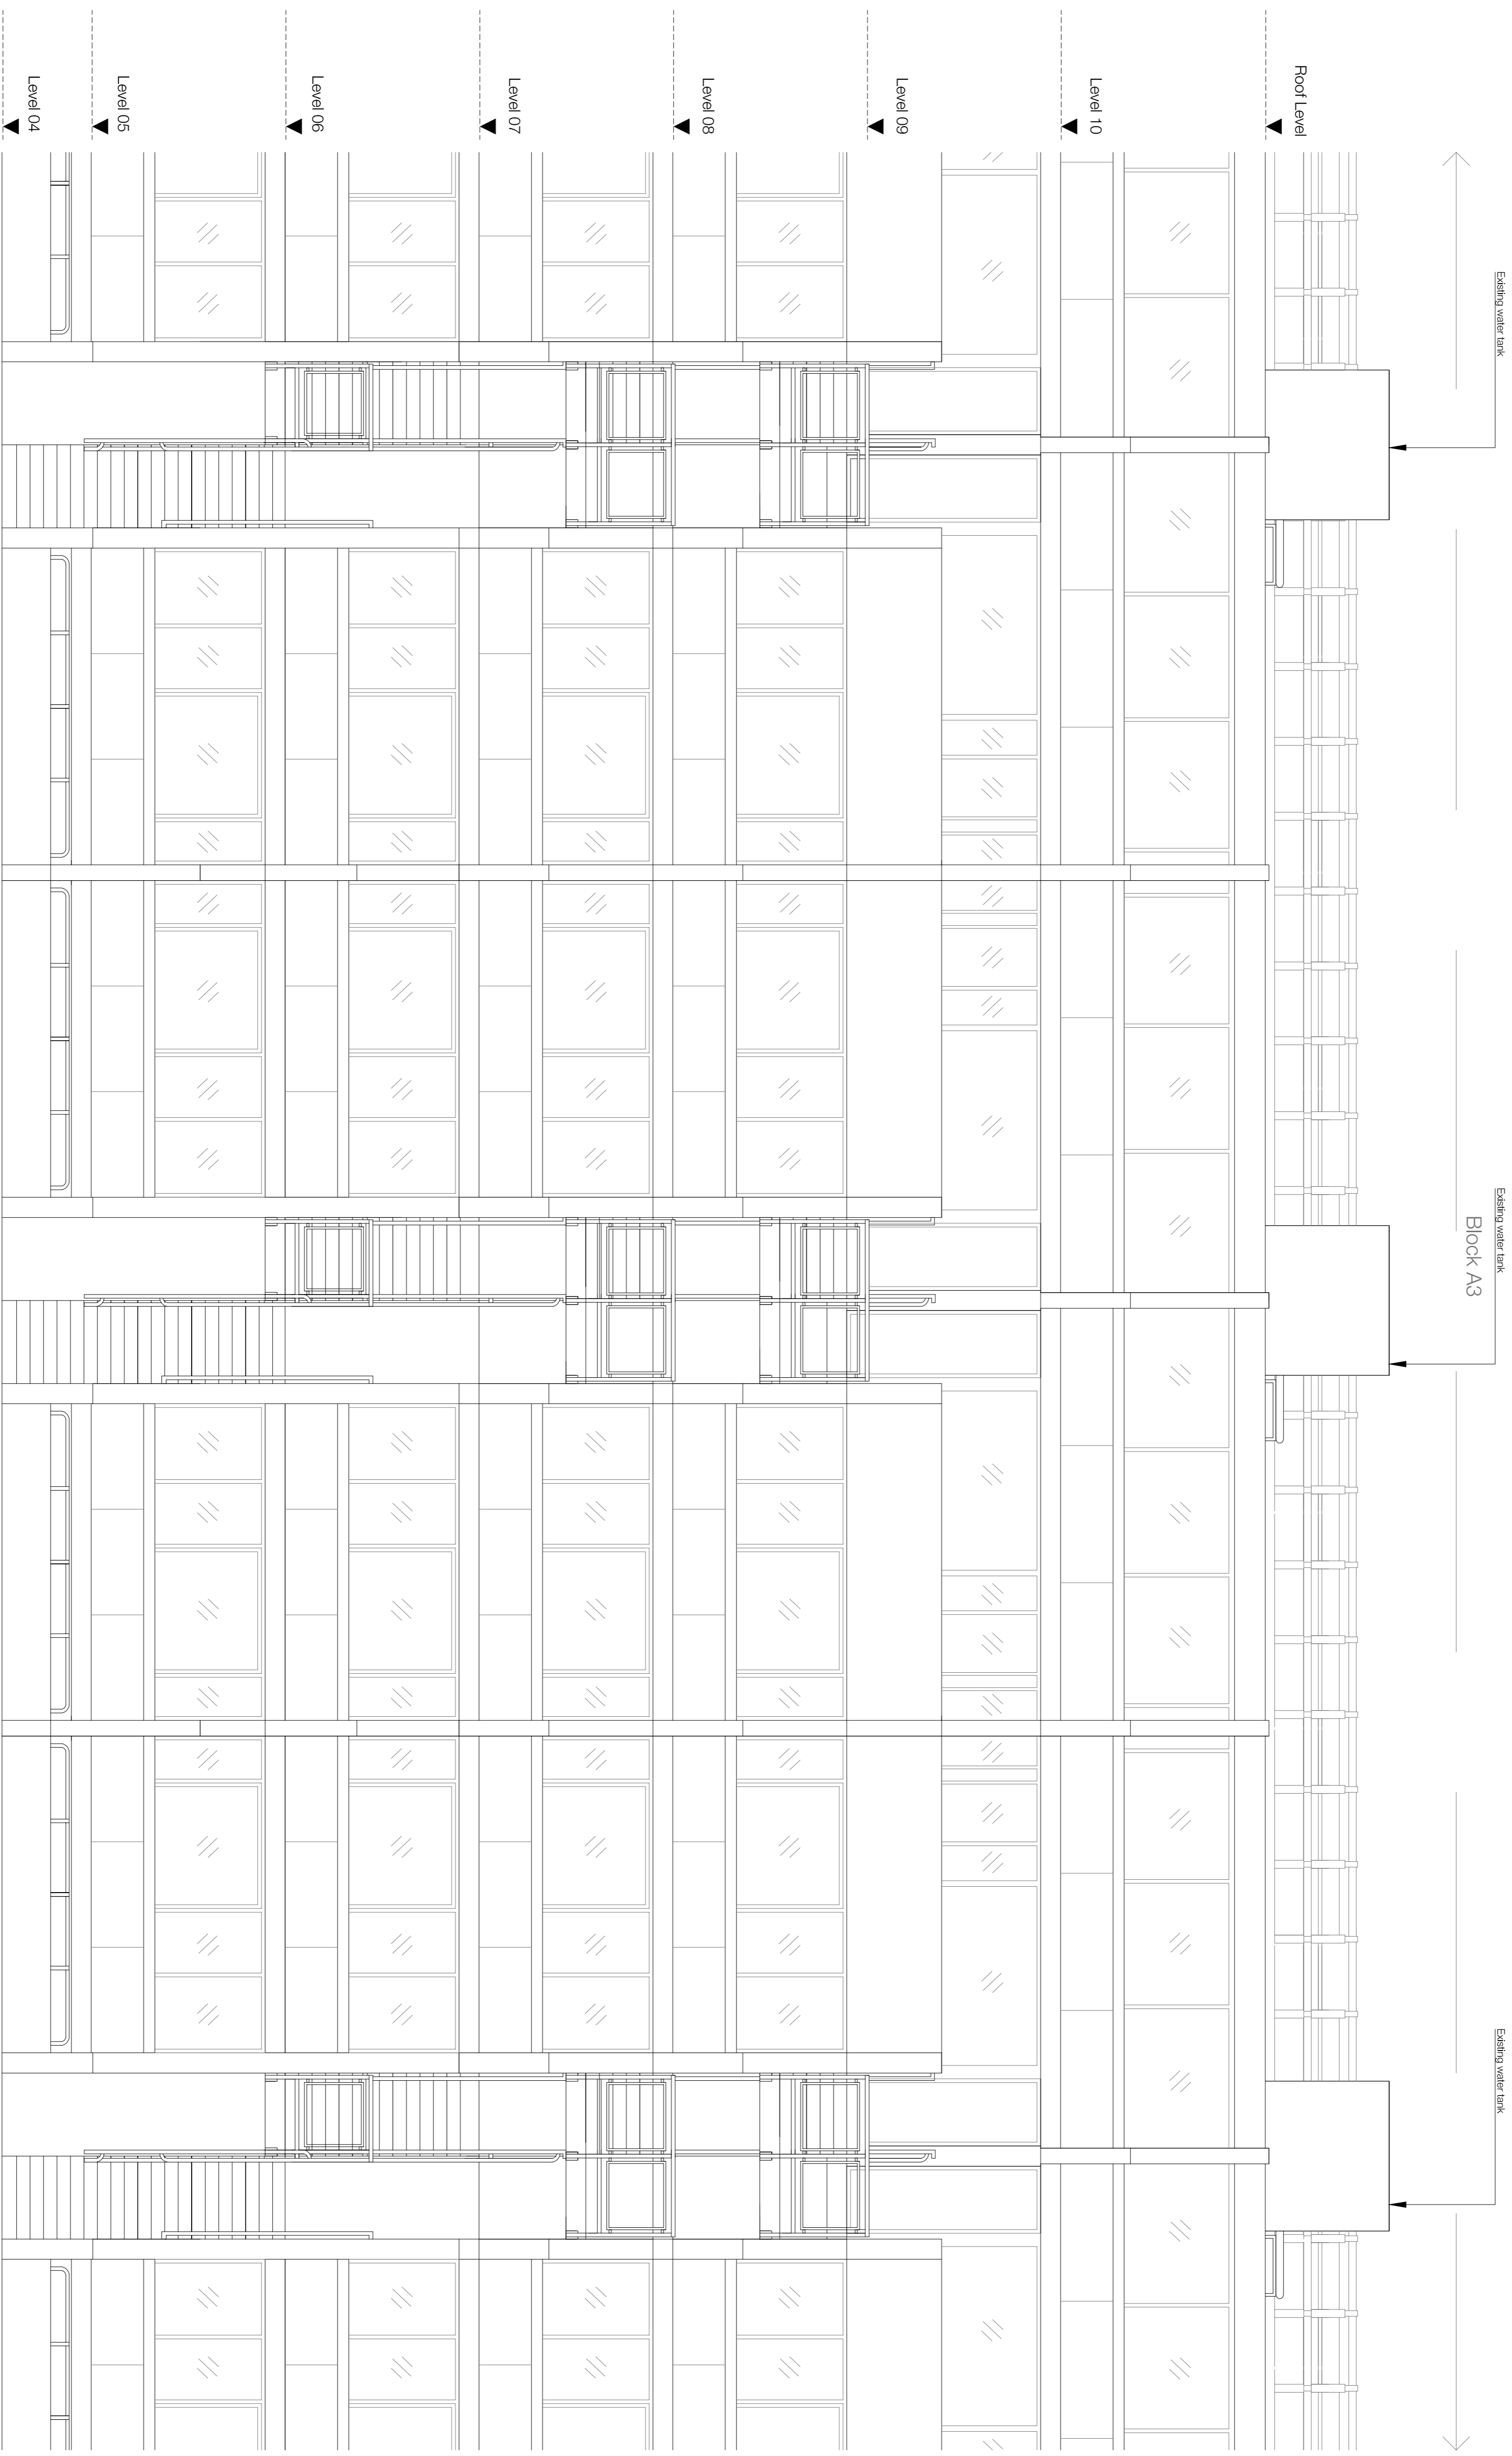


- Notes**
1. Do not scale this drawing.
  2. All dimensions shall be checked on site and any discrepancies verified with the architect.
  3. Unless shown otherwise, all dimensions are to structural surfaces.
  4. Drawing to be read with all other issued information. Any discrepancies to be brought to the attention of the architect.
  5. This drawing is the copyright of Levitt Bernstein and may not be copied, altered or reproduced in any form or by any means, electronic or mechanical, without the prior written consent of Levitt Bernstein.

This is not a construction drawing, it is unsuitable for the purpose of construction and must not be used as such.

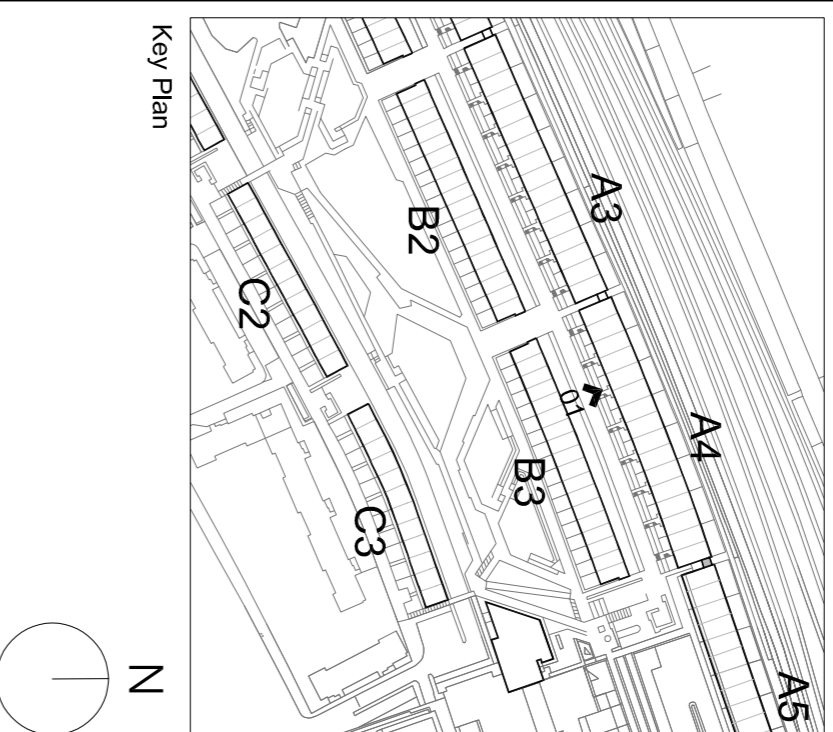

01 Block A - South Elevation

<p>P3 17.11.23 - Planning &amp; Listed Building Consent          P2 07.04.22 - For comment KS          P1 20.03.20 - Planning &amp; Listed Building Consent DT</p>	
Rev. Date	Initials
<p>Project name  <b>Alexandra Rd Estate</b>          Heating Infrastructure</p>	
Drawing number	Rev
3467_LB_004014	P3
<p>Drawing          Block A          Typical Bay Elevation - Existing</p>	
Purpose of Issue	Date
PRELIMINARY	17.11.23
Scale	Drawn
1:50 @ A1	KS
Client	Checked
Camden CC	PM
<p>levitberstein.co.uk</p>	
<p><b>London</b>          Thame Studios          2-4 Thame Villas          London N7 7PA          +44 (0)20 7257 0376</p>	<p><b>Manchester</b>          Ensignie          2 Castle Street          Manchester M3 4LZ          +44 (0)161 669 8740</p>