
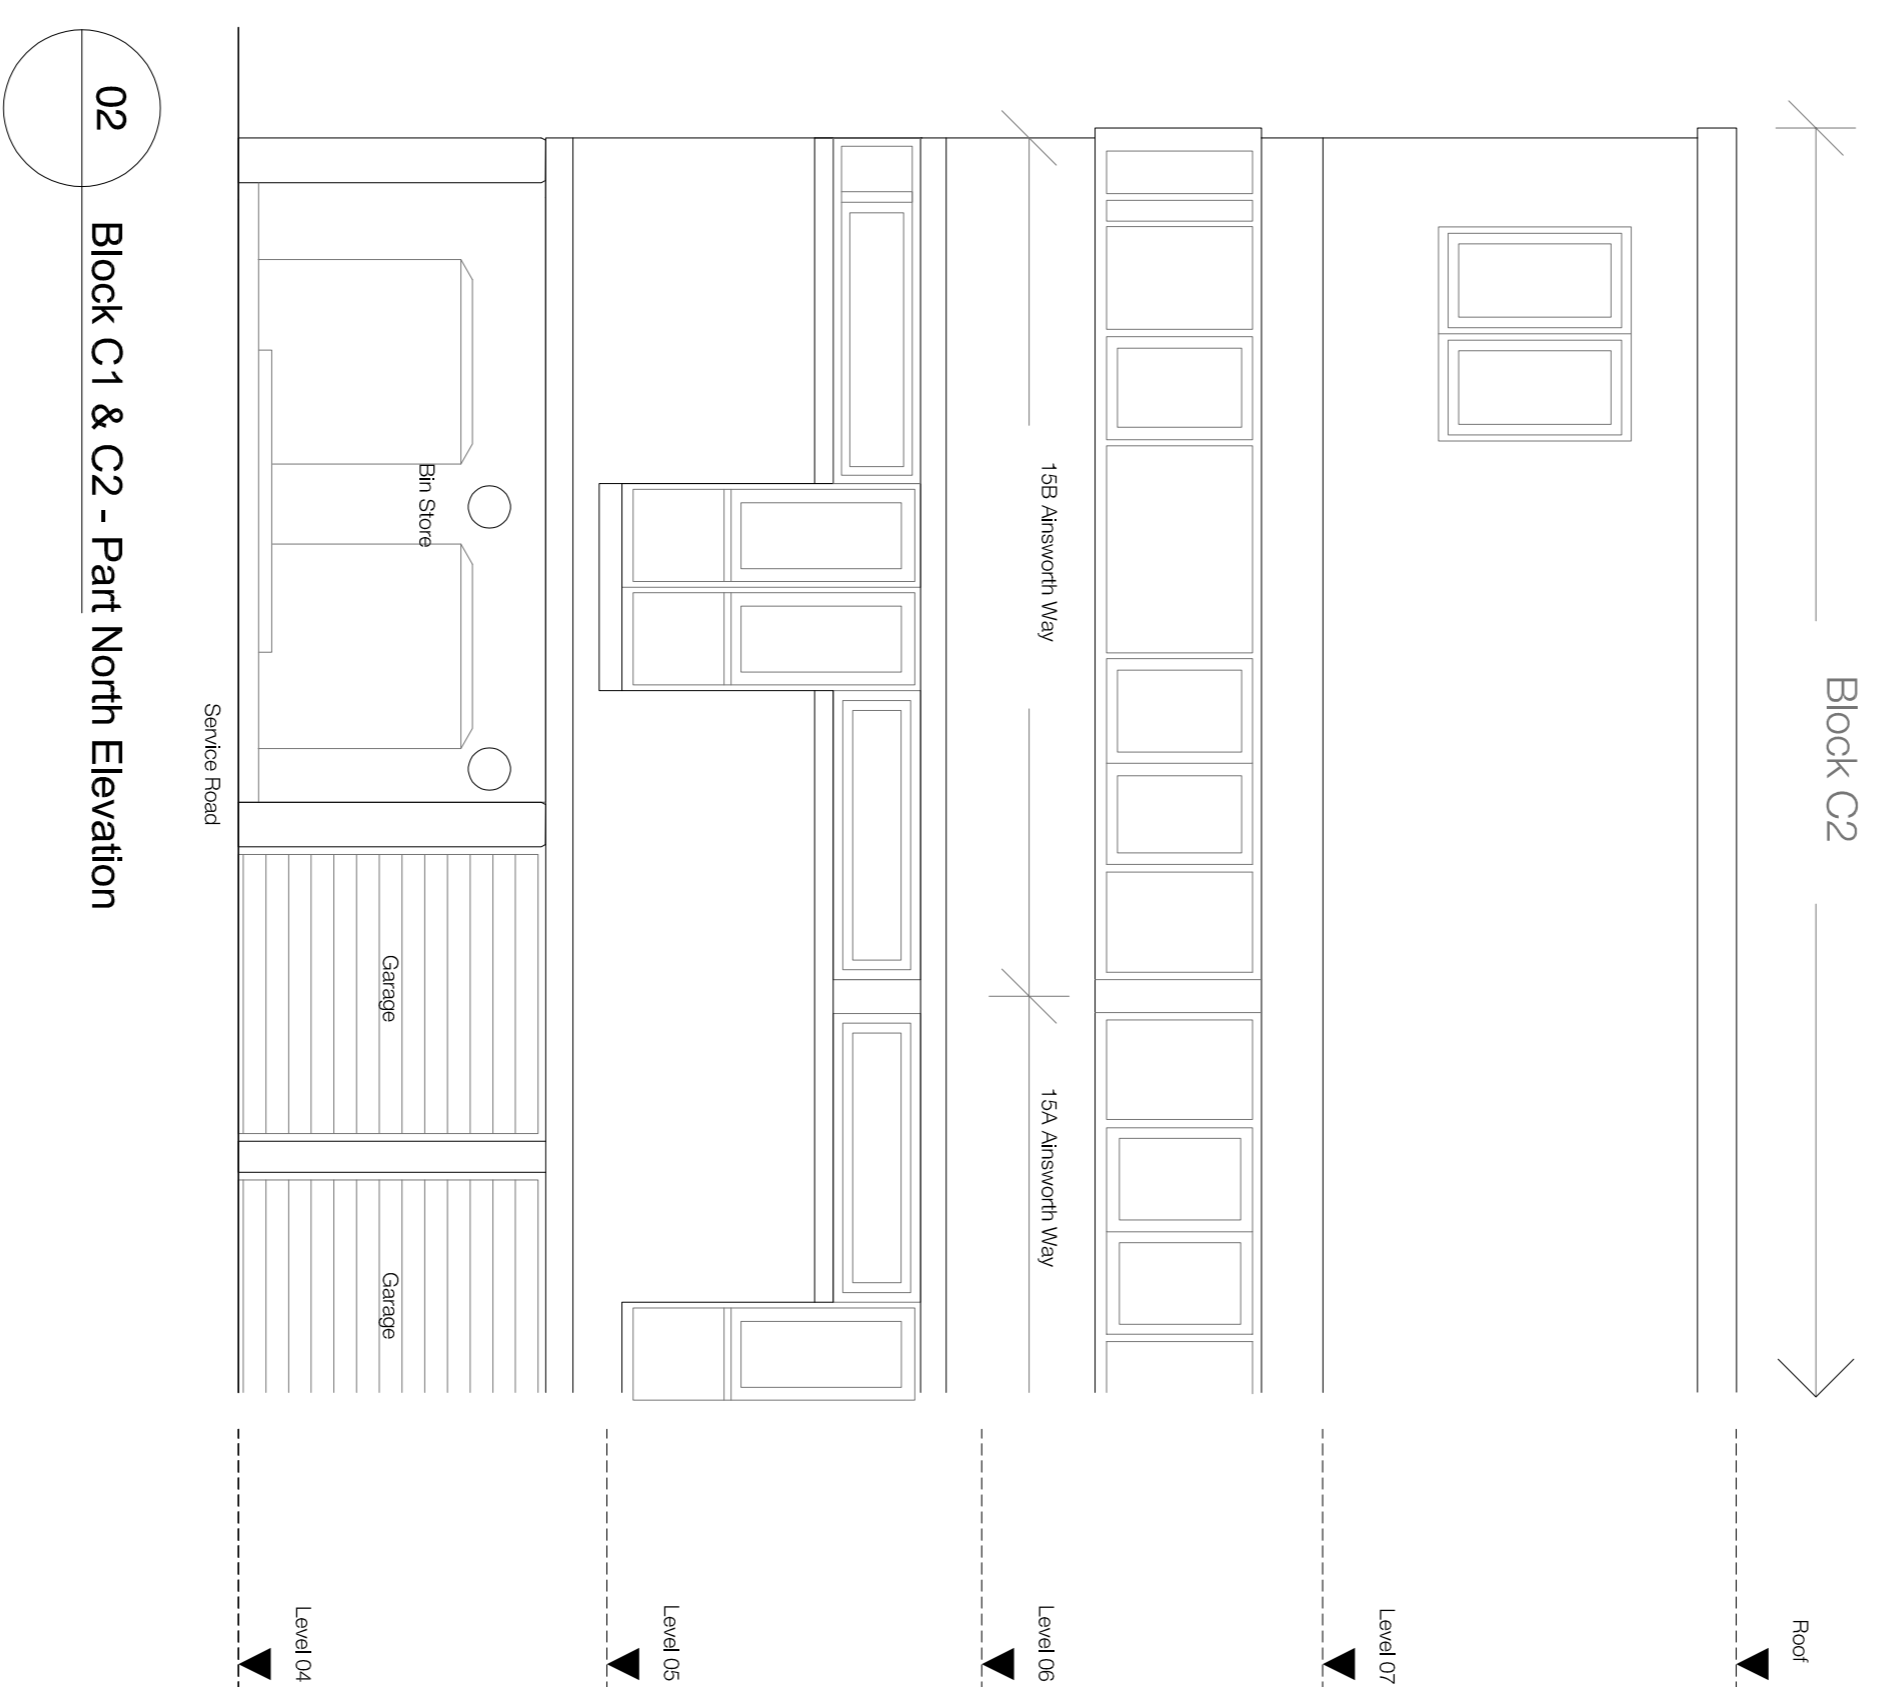
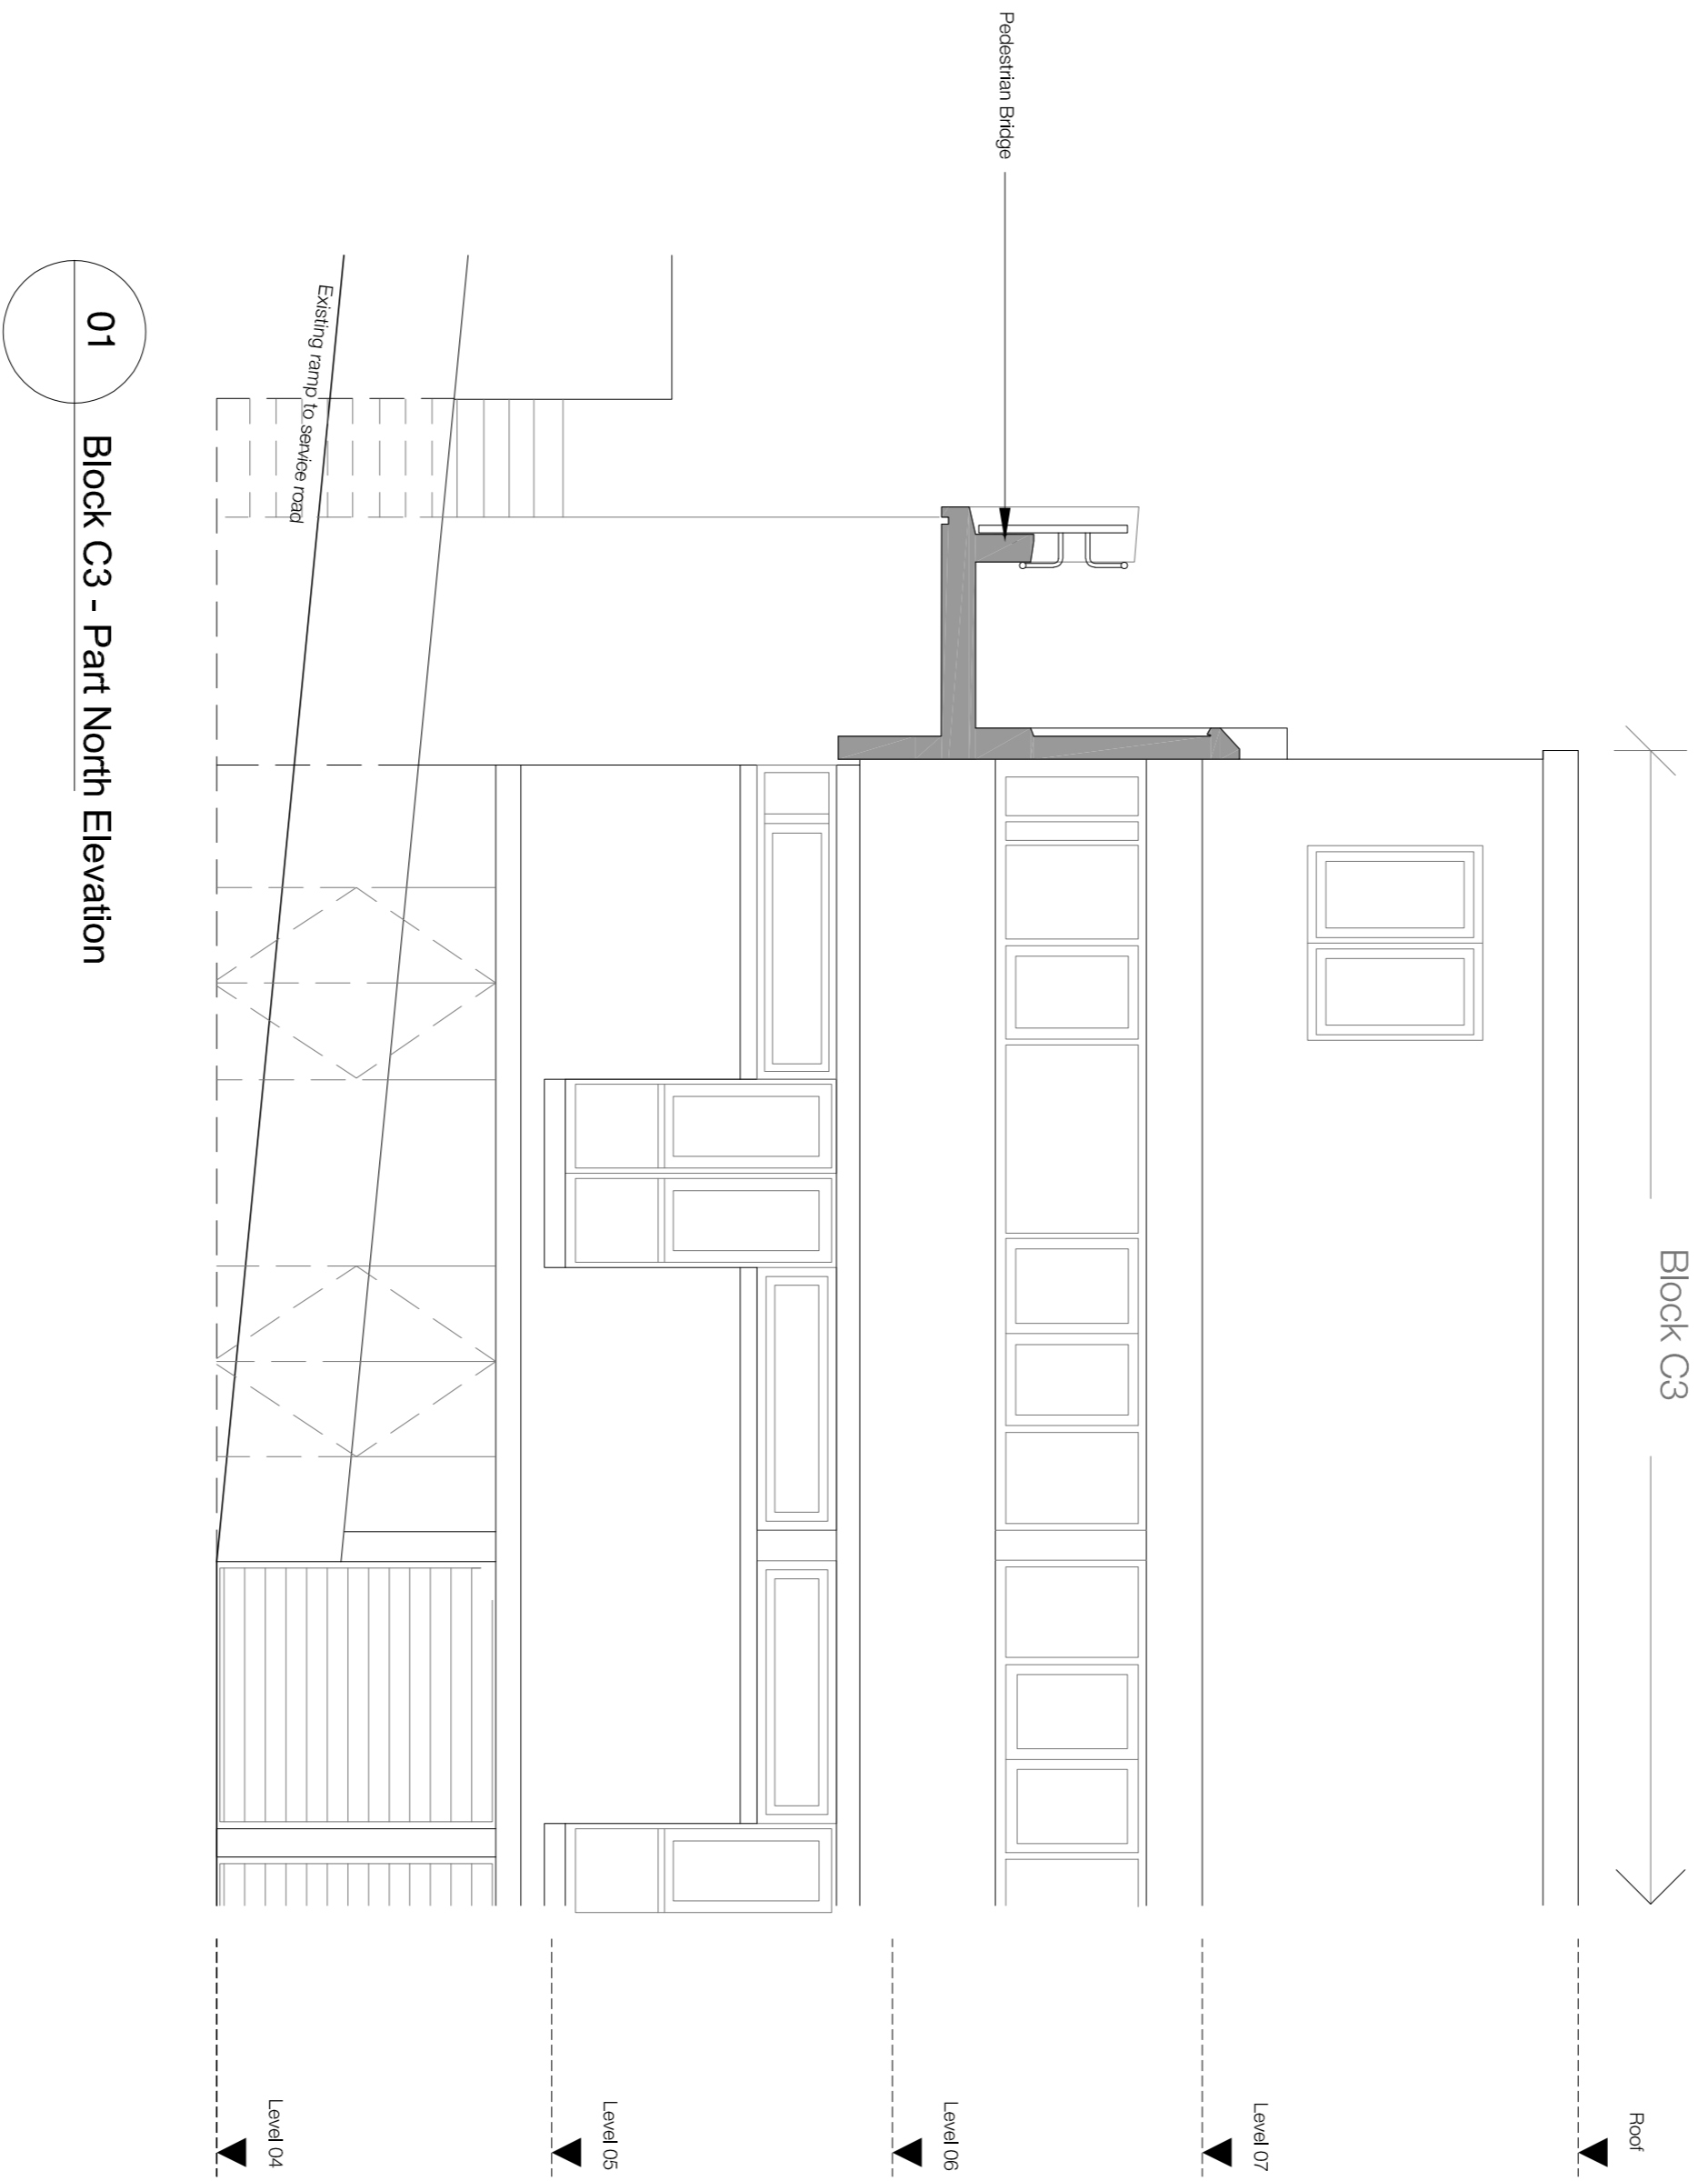


- Notes**
1. Do not scale this drawing.
 2. All dimensions must be checked on site and any discrepancies must be reported immediately.
 3. Unless shown otherwise, all dimensions are to structural surfaces.
 4. Drawing to be read with all other issued information. Any discrepancies to be brought to the attention of the architect.
 5. This drawing is the copyright of Levitt Bernstein and may not be copied, altered or reproduced in any form, or passed to a third party without license or written consent.
- This is not a construction drawing, it is unsuitable for the purpose of construction and must not be used as such.

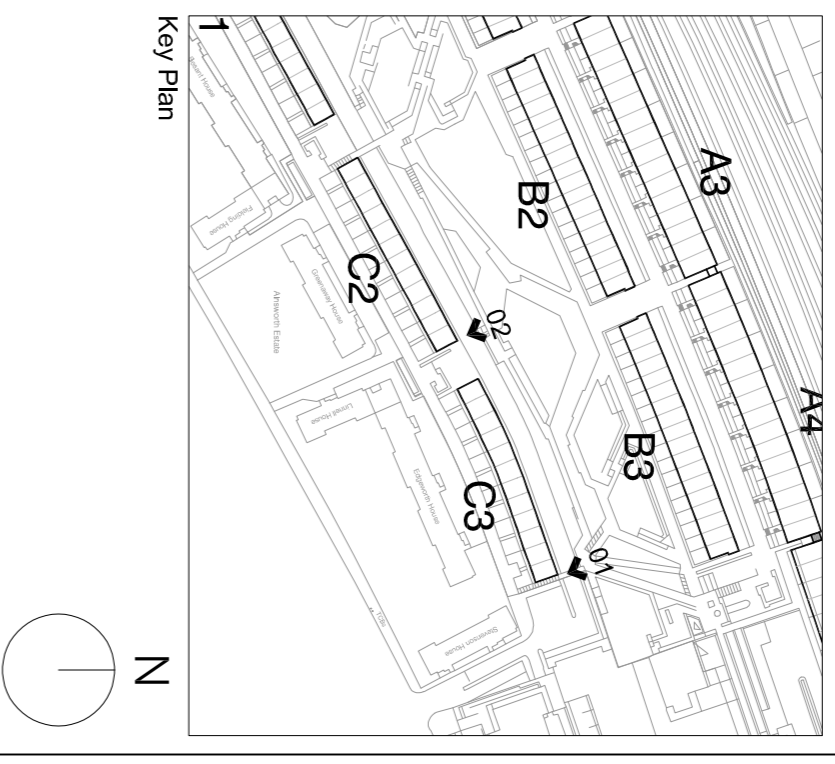

P3 17.11.23 - Planning & Listed Building Consent KS
P2 07.04.23 - Planning & Listed Building Consent KS
P1 20.03.20 - Planning & Listed Building Consent DT
Rev Date Description Issue

Project name
Alexandra Rd Estate
Heating Infrastructure

Drawing number
3467 LB 004031

Rev
P3

Drawing
Block C
Typical Bay - North Elevation - Existing

Purpose of Issue
PLANNING

Date
17.11.23

Scale
1:50 @ A1

Drawn
KS

Checked
Camden CC

Checked
PM

levitberstein.co.uk

London
Thorne Studios
2-4 Thame Villas
London N7 7PA
+44 (0)20 7293 7078

Manchester
Esplanade
2 Castle Street
Manchester M3 4LZ
+44 (0)16 1889 8740