

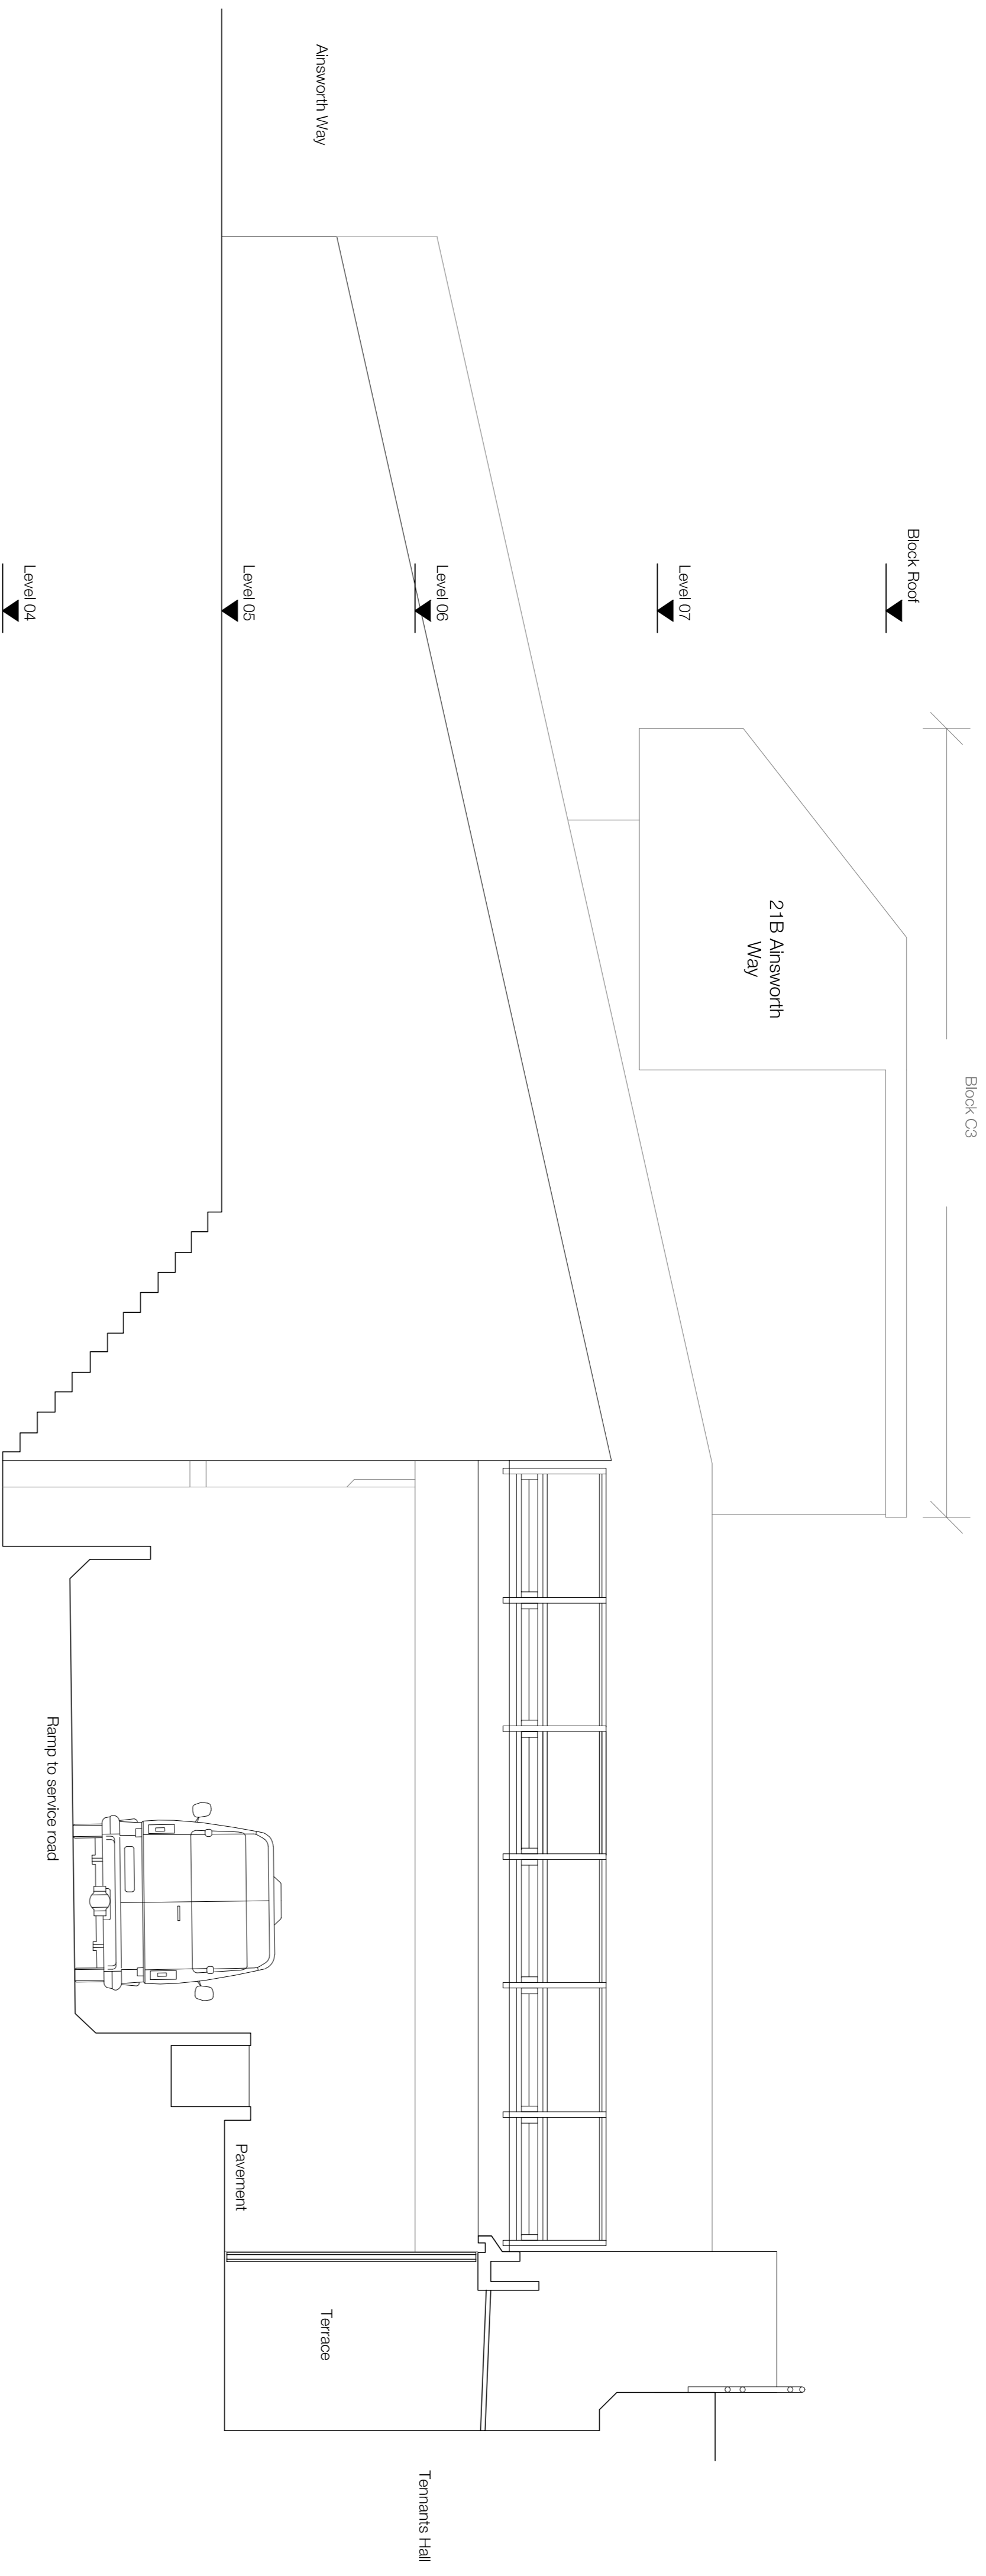


- Notes**
1. Do not scale this drawing.
 2. All dimensions shall be checked on site and any discrepancies verified with the architect.
 3. Unless shown otherwise, all dimensions are to structural surfaces.
 4. Drawing to be read with all other issued information. Any discrepancies to be brought to the attention of the architect.
 5. This drawing is the copyright of Levitt Bernstein and may not be copied, altered or reproduced in any form without the prior written consent of Levitt Bernstein.
- This is not a construction drawing, it is unsuitable for the purpose of construction and must not be used as such.

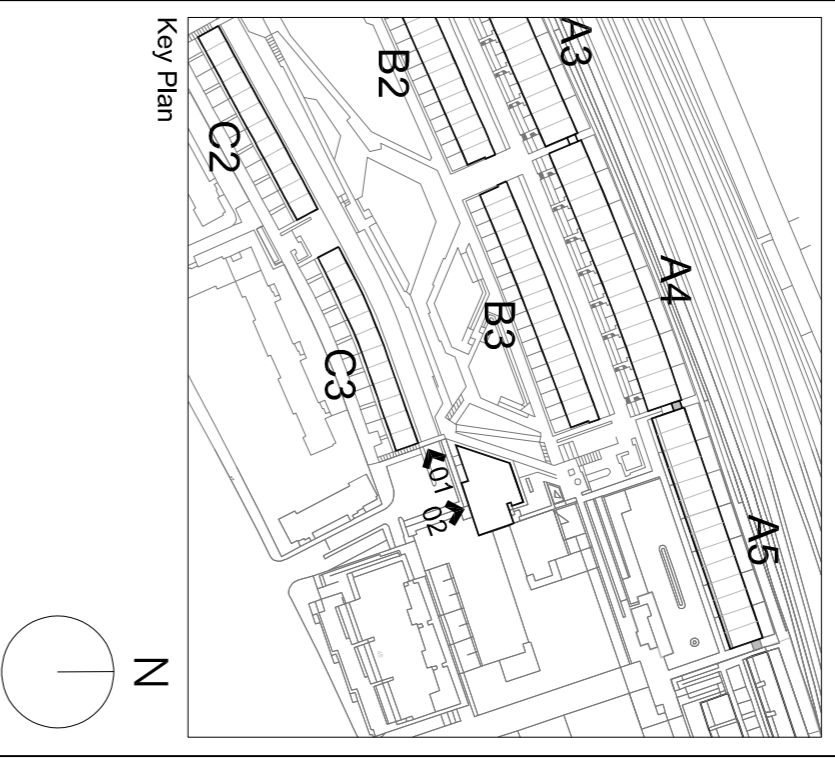

01 Block C Link Bridge Proposed East Elevation

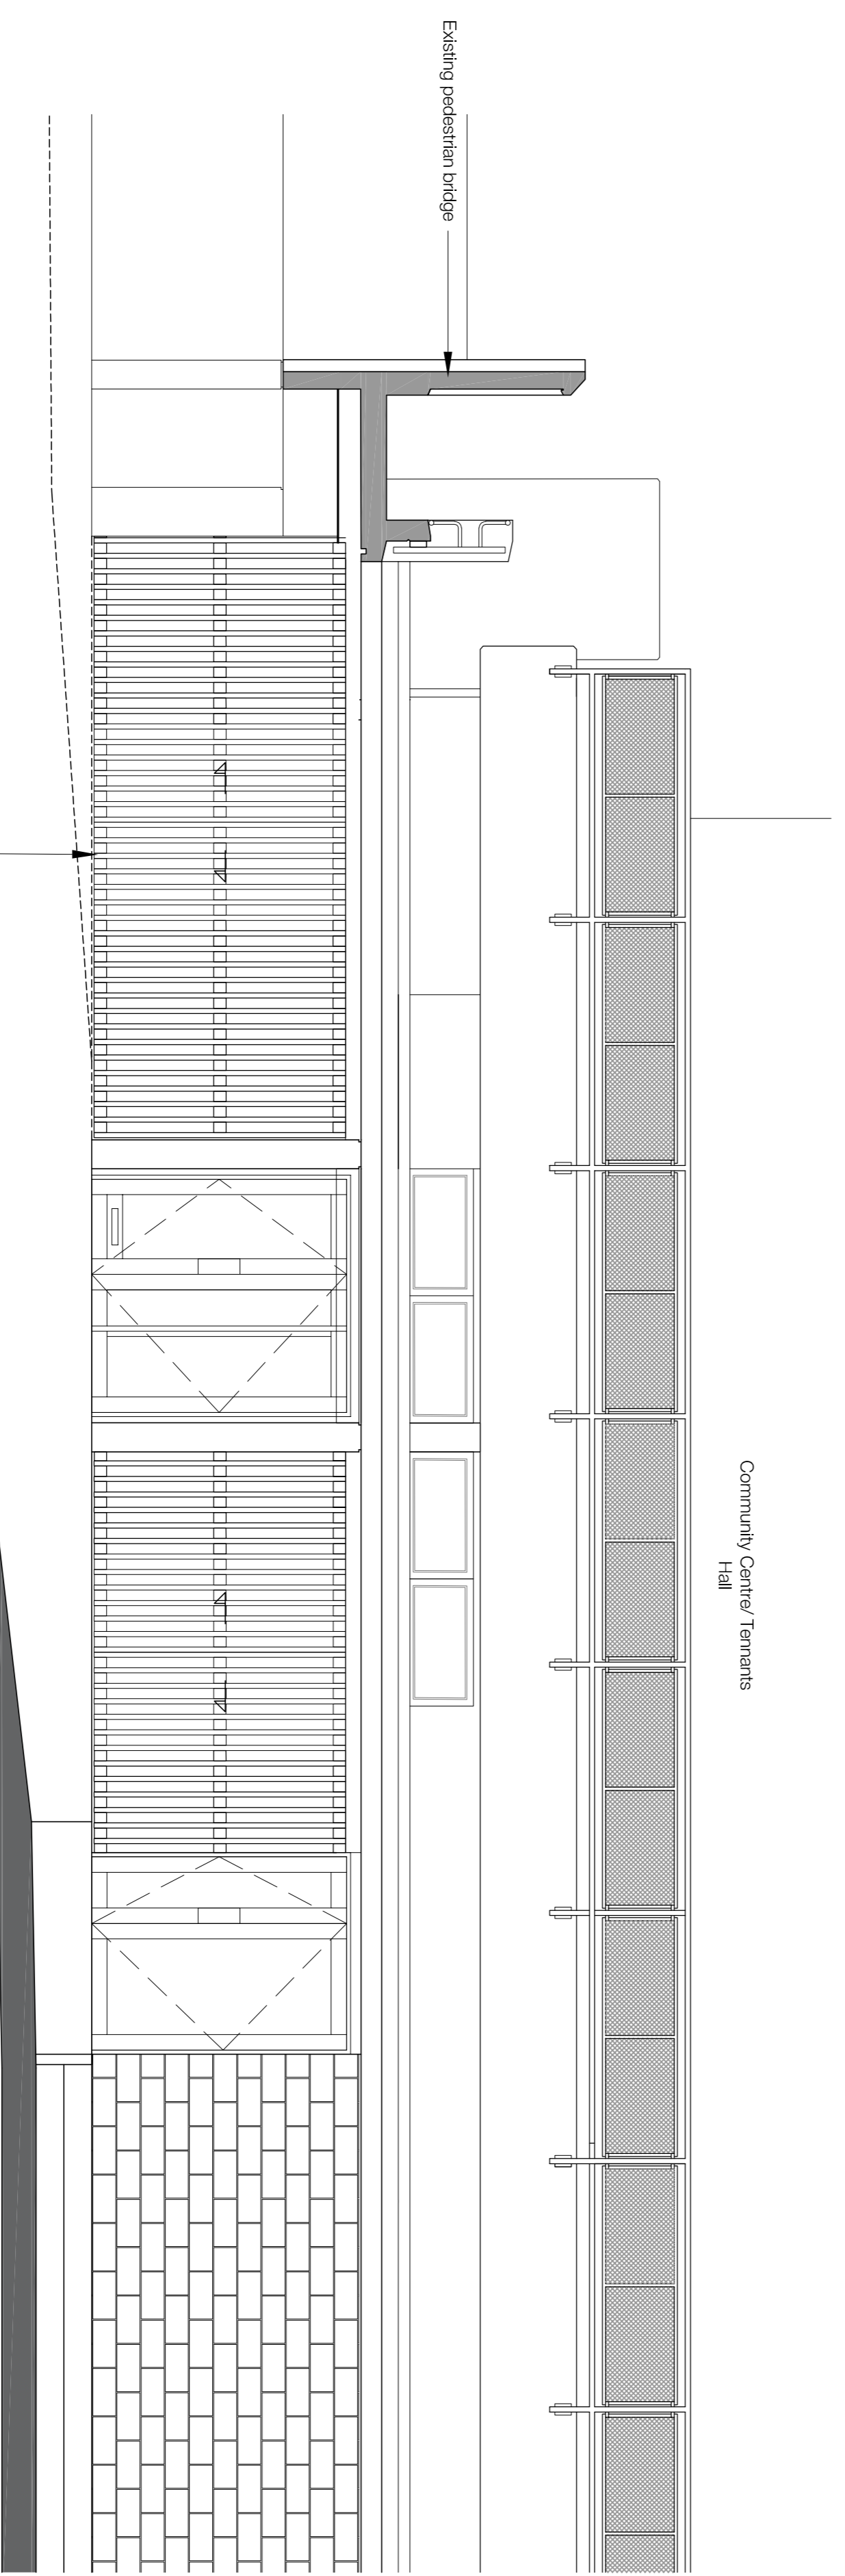

02 Community Centre Part South Elevation

Rev.	Date	Description	Initials
P3	17.11.23	P3 17.11.23 - Planning & Listed Building Consent	KS
P2	07.04.22	P2 07.04.22 - F&C comment	KS
P1	20.03.20	P1 20.03.20 - Planning & Listed Building Consent	DT

Alexandra Rd Estate
Heating Infrastructure

Drawing number	Rev
3467_LB_004034	P3

Block C
Typical Bay/ Cable Elevation - Existing

Purpose of Issue	Date
PLANNING	17.11.23
Scale	Drawn
1:50 @ A1	KS
Client	Checked
Camden CC	PM

levitberstein.co.uk

London
Thane Studios
2-4 Thane Villas
London N7 7PA
+44 (0)20 7257 0576

Manchester
Esplanade
2 Castle Street
Manchester M3 4LZ
+44 (0)161 609 8740