



- Notes**
1. Do not scale this drawing.
 2. All dimensions are indicated on site and any discrepancies verified with the architect.
 3. Unless shown otherwise, all dimensions are to structural surfaces.
 4. Drawing to be read with all other issued information. Any discrepancies to be brought to the attention of the architect.
 5. This drawing is the copyright of Levitt Bernstein and may not be copied, altered or reproduced in any form without the prior written consent of Levitt Bernstein.
- This is not a construction drawing, it is unsuitable for the purpose of construction and must not be used as such.

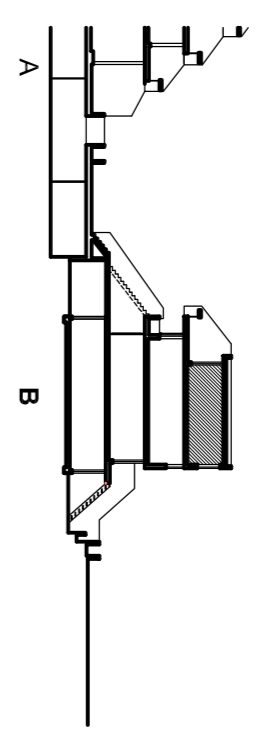


Block B Section Key

- Key:**
- Proposed heating and main cold water supply into flats
 - water supply into flats

For more information on heating distribution in B2 Flats, Refer to 3467_LB_335003

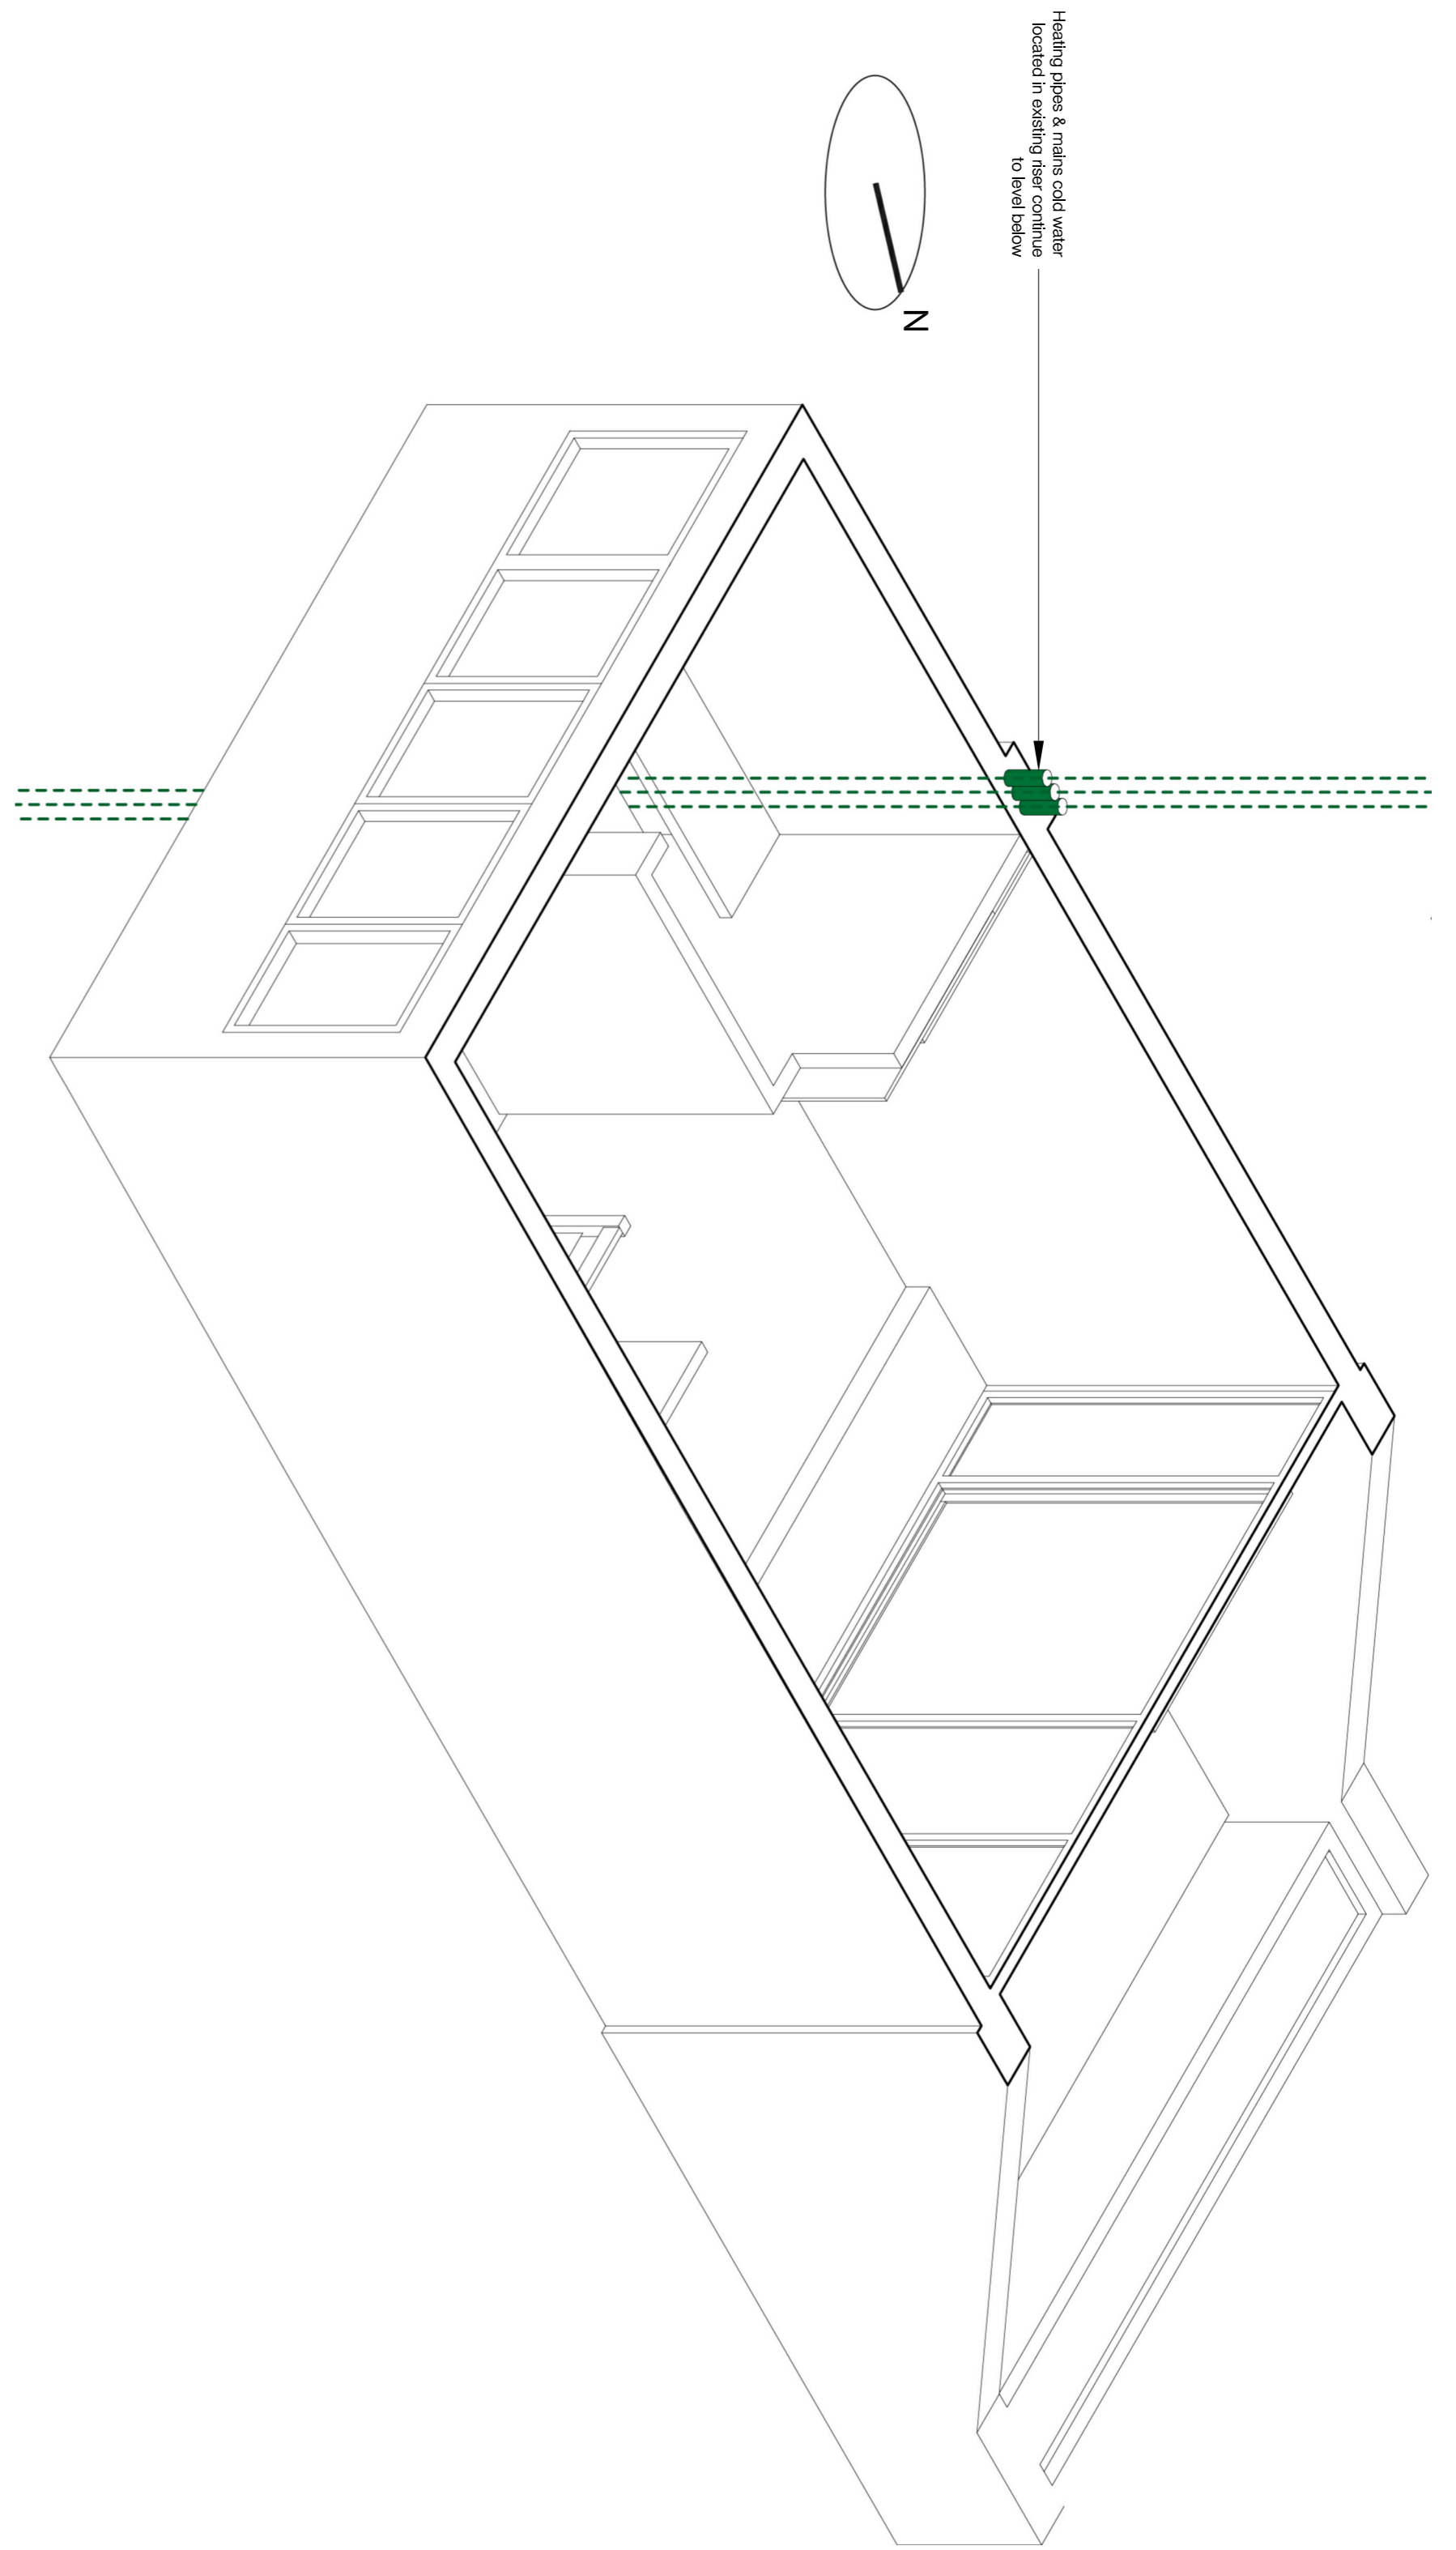


3D View of Dwelling Type B2 - Level 07

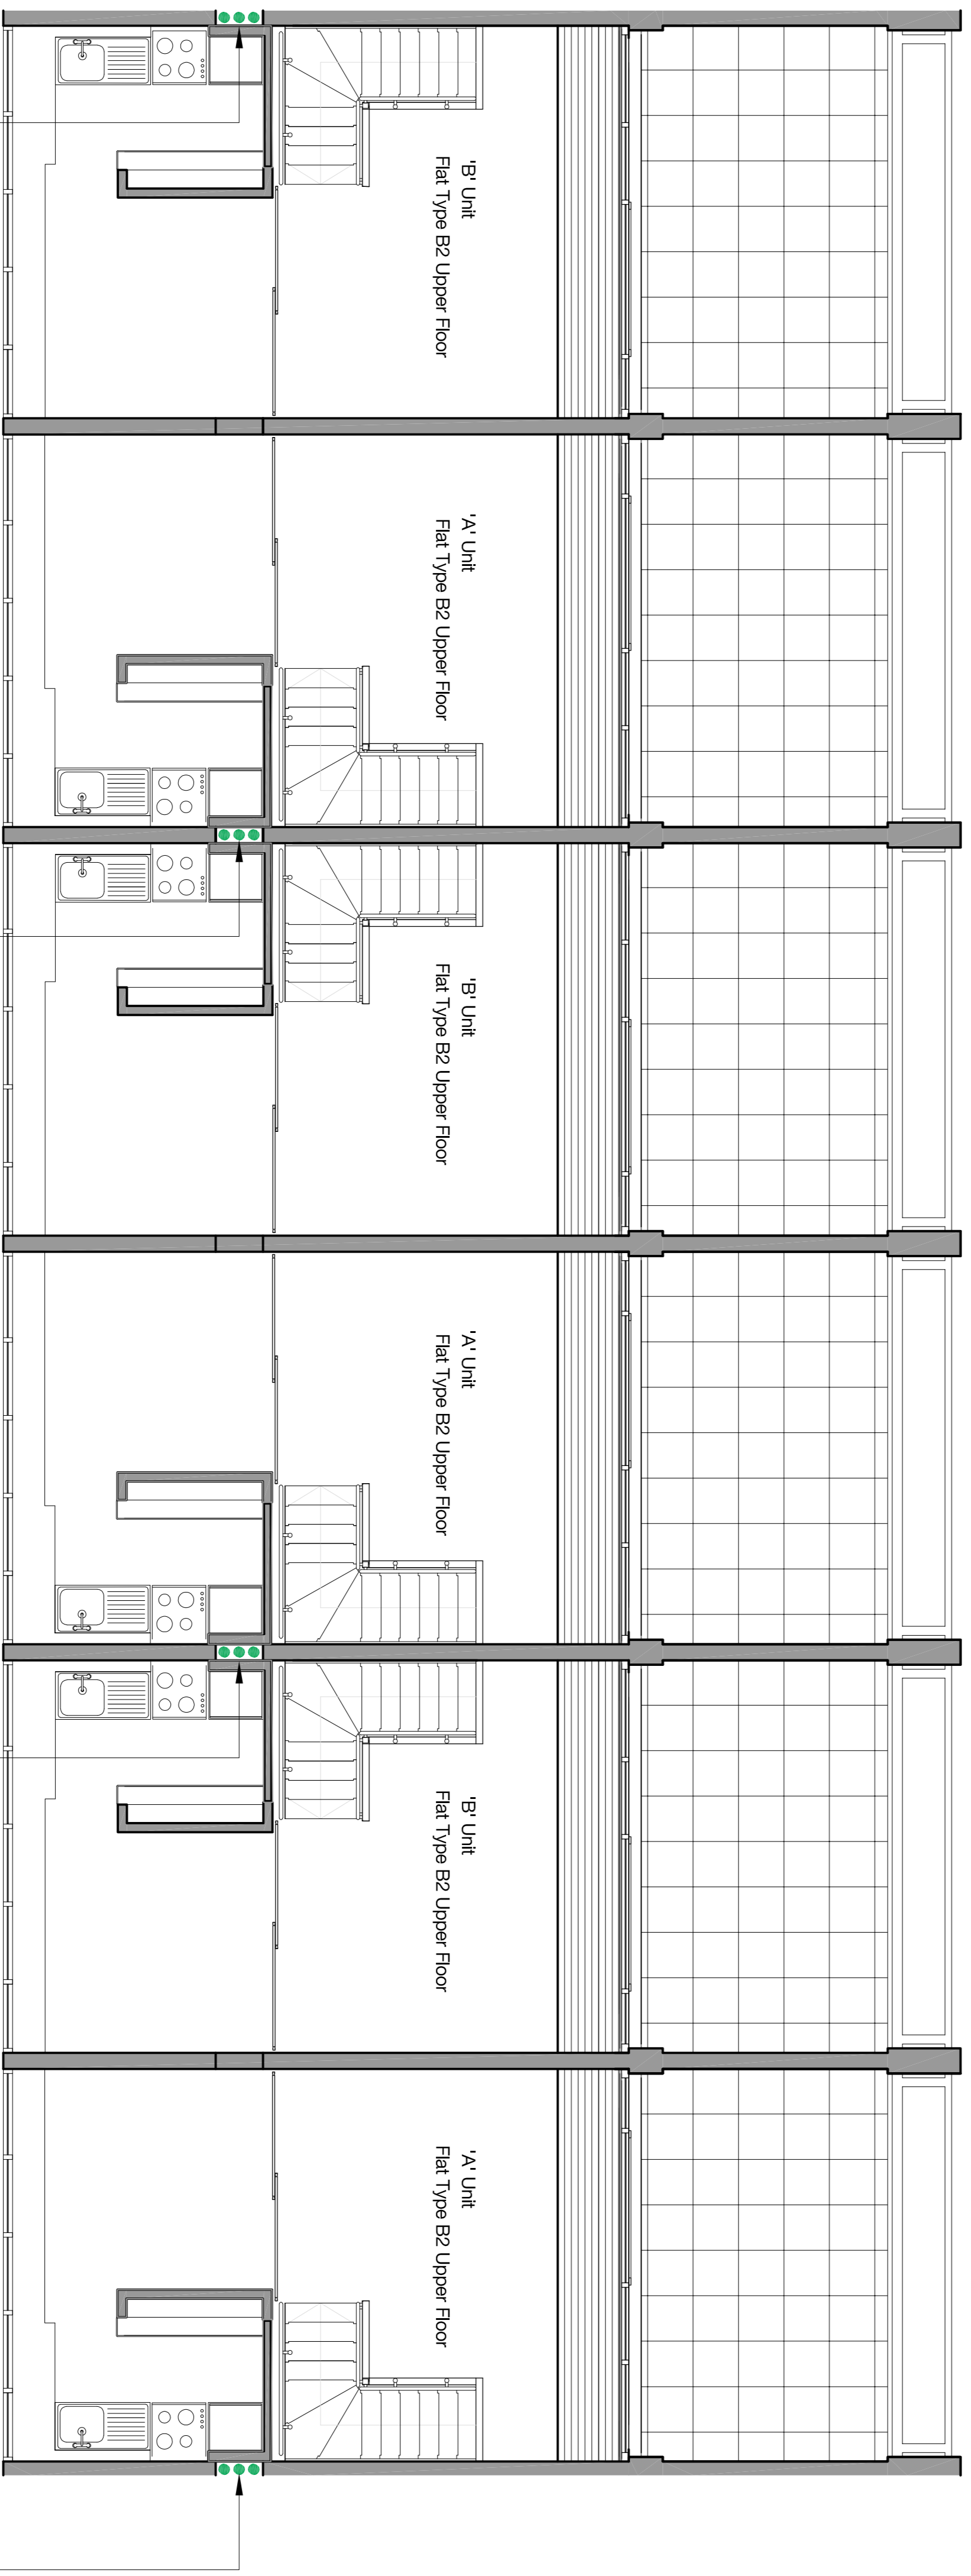

01 Block B - Proposed Level 07 - Typical B2 Upper Floor Plan

1:50

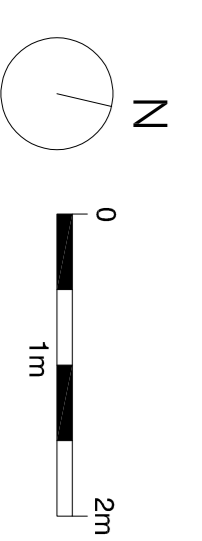

P2 17.11.23 - Planning & Listed Building Consent	KS
P1 07.04.22 - For comment	KS
Rev: Date Description	Initials
Project name	
Alexandra Rd Estate	
Heating Infrastructure	
Drawing number	Rev
3467_LB_120026	P2
Drawing	
Block B - Proposed Level 07	
Typical B2 Upper Floor Plan	
Purpose of issue	Date
PLANNING	17.11.23
Scale	Drawn
1:50 @ A1	KS
Client	Checked
Camdan CC	PM
levittberstein.co.uk	
London Thame Studios 2-4 Thame Villas London N7 7PA +44 (0)20 7250 7076	Manchester Esplanade 2 Castle Street Manchester M3 4LZ +44 (0)161 689 8740