



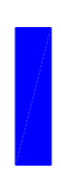


- Notes**
1. Do not scale this drawing.
 2. All dimensions must be checked on site and any discrepancies verified with the architect.
 3. Unless shown otherwise, all dimensions are to finished surfaces.
 4. Drawing to be read with all other issued information. Any discrepancies to be brought to the attention of the architect.
 5. This drawing is the copyright of Levitt Bernstein and may not be copied, altered or reproduced in any form, or passed to a third party without license or written consent.
- This is not a construction drawing. It is unsuitable for the purpose of construction and must not be used as such.

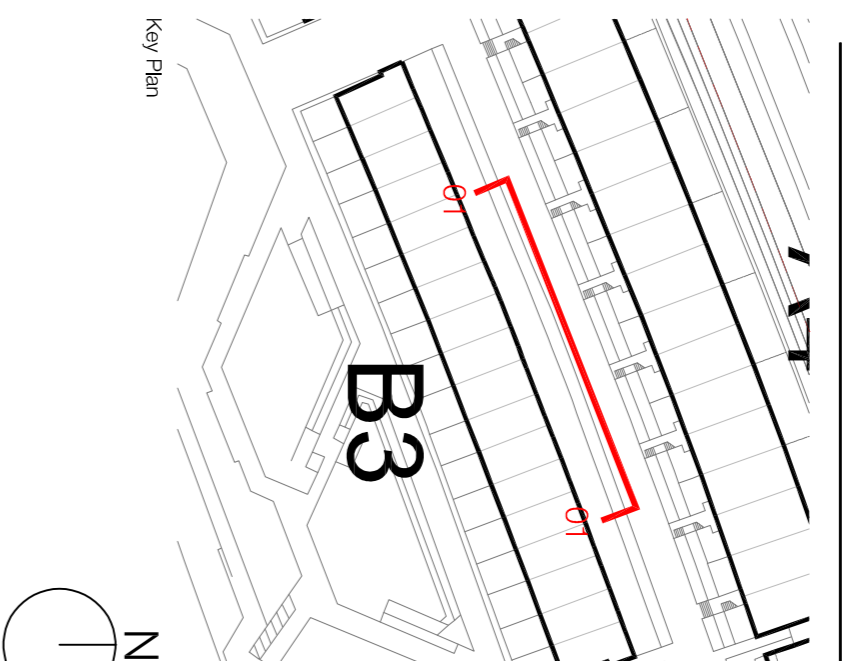

-  Proposed pipework for final install. Installed following migration period & retained going forward
-  Proposed pipework for initial install. removed at end of migration period
-  Existing pipework retained in place during migration period. Removed following
-  Cold Water Storage Tank Room with cold water booster set complete with packaged controller

Project name
Alexandra Rd Estate
 Heating Infrastructure

Drawing number
3467 LB 130022
 Rev
P2


Drawing
**Block B - North Facing Elevation
 Typical Bay**

Purpose of Issue
PLANNING
 Date
17.11.23
 Scale
1:50 @ A1
 Drawn
KS
 Checked
PM
 Client
Camden CC

leavittberstein.co.uk

London
 25 Abchurch Lane
 2nd Floor
 London EC4N 3DF
 +44 (0)20 7275 7676

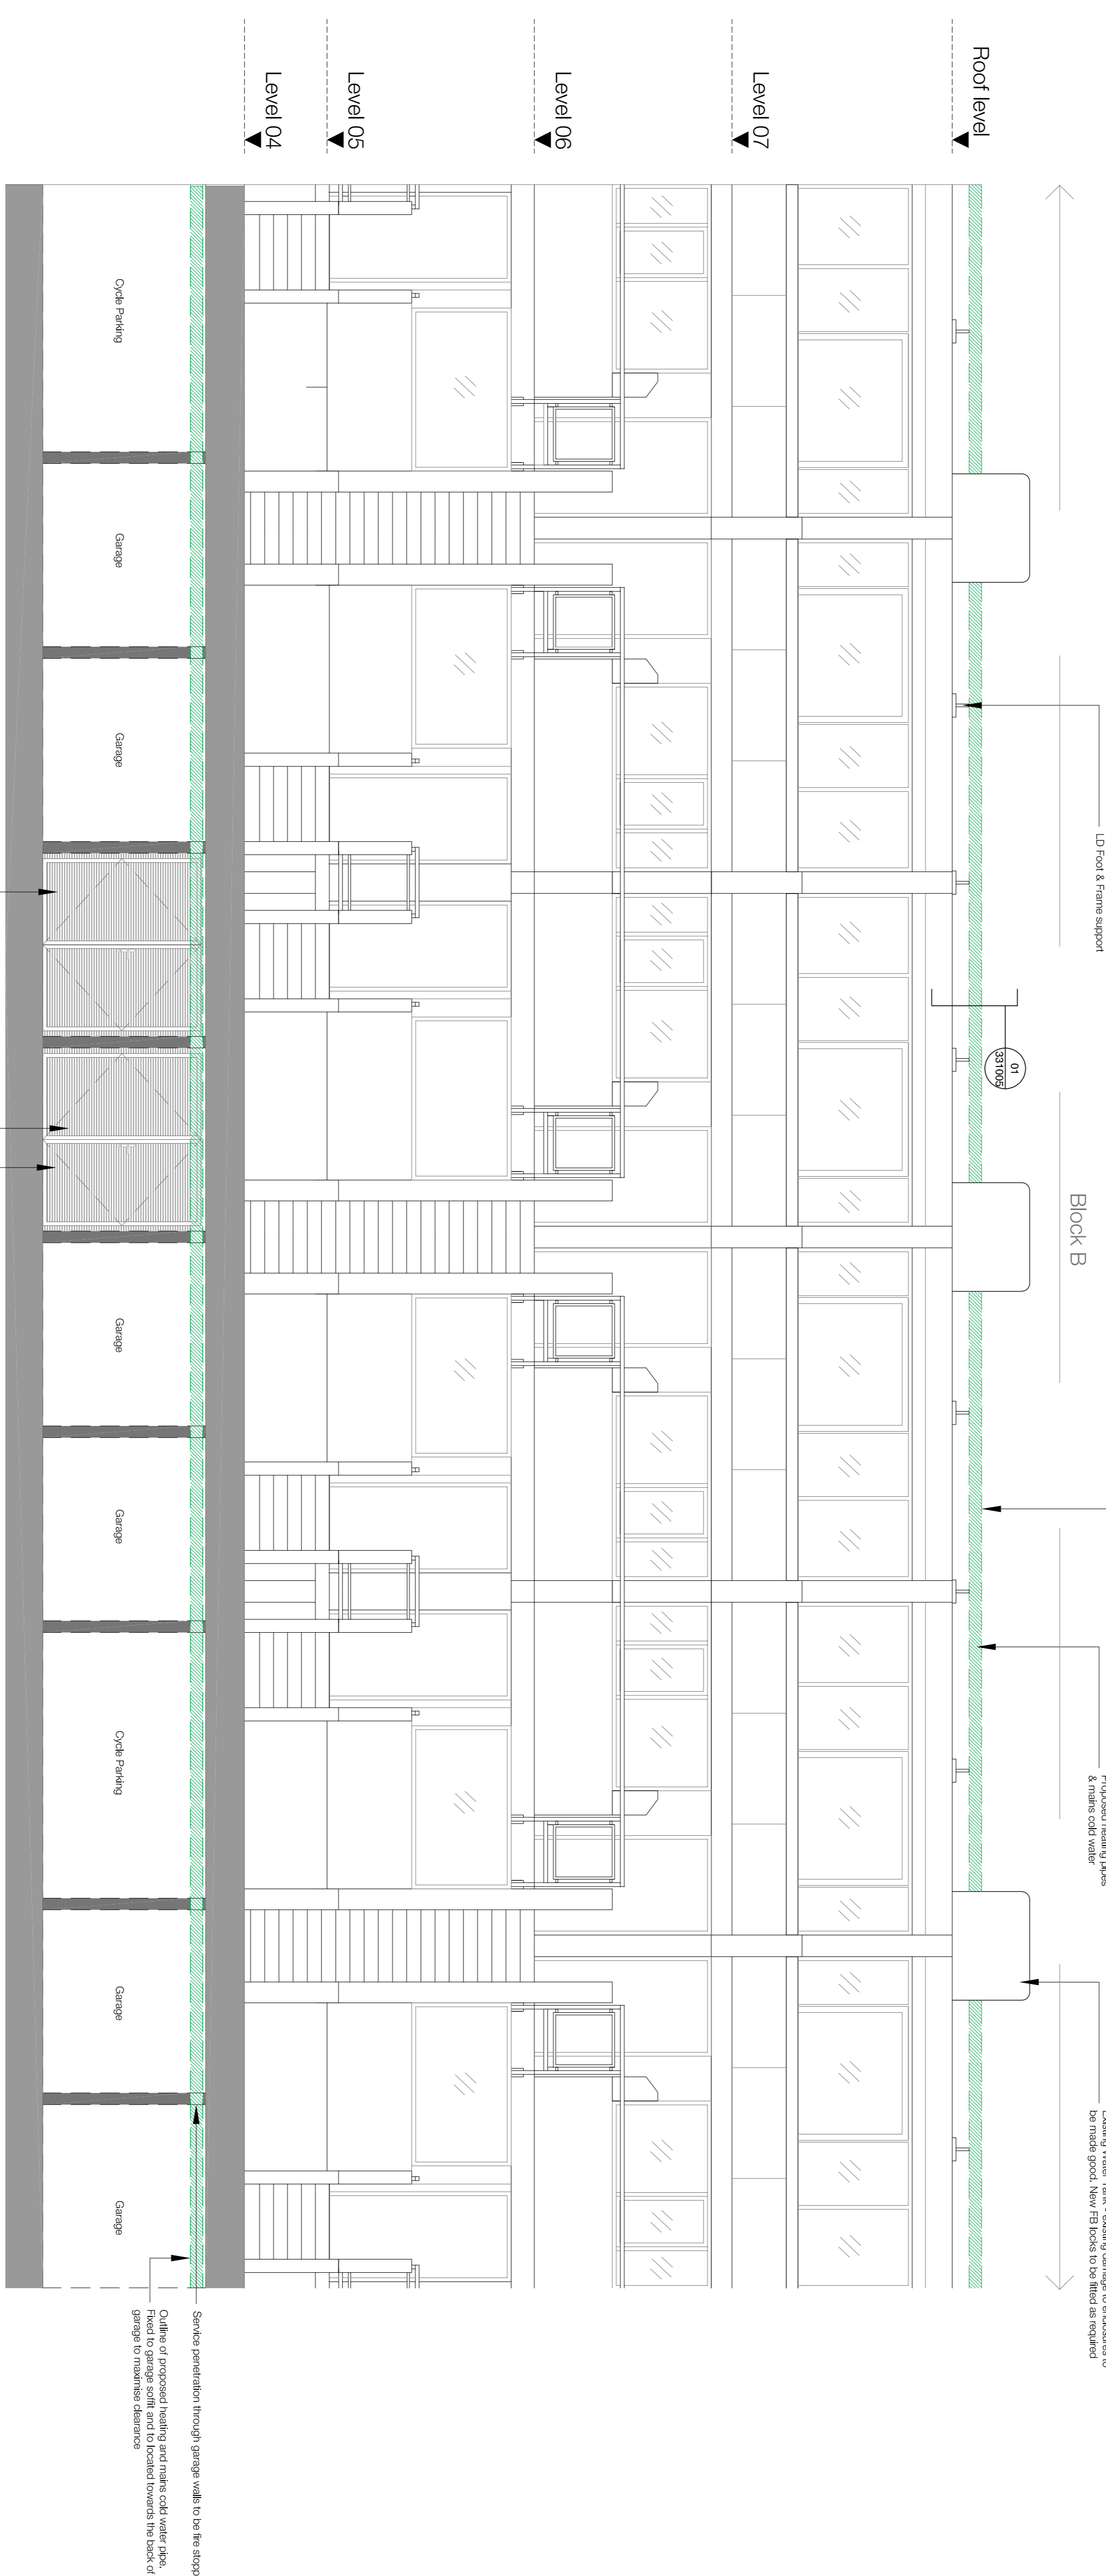

Manchester
 5 St George Street
 2nd Floor
 Manchester M3 4LZ
 +44 (0)16 1669 8740



01 Block B - North Elevation - Typical Bay
 1:50

- Notes**
1. Do not scale this drawing.
 2. All dimensions must be checked on site and any discrepancies verified with the architect.
 3. Unless shown otherwise, all dimensions are to finished surfaces.
 4. Drawing to be read with all other issued information. Any discrepancies to be brought to the attention of the architect.
 5. This drawing is the copyright of Levitt Bernstein and may not be copied, altered or reproduced in any form, or passed to a third party without license or written consent.
- This is not a construction drawing. It is unsuitable for the purpose of construction and must not be used as such.



-  Proposed pipework for final install. Installed following migration period & retained going forward
-  Proposed pipework for initial install. removed at end of migration period
-  Existing pipework retained in place during migration period. Removed following
-  Cold Water Storage Tank Room with cold water booster set complete with packaged controller

Project name
Alexandra Rd Estate
 Heating Infrastructure

Drawing number
3467 LB 130022
 Rev
P2

Drawing
**Block B - North Facing Elevation
 Typical Bay**

Purpose of Issue
PLANNING
 Date
17.11.23
 Scale
1:50 @ A1
 Drawn
KS
 Checked
PM
 Client
Camden CC

leavittberstein.co.uk

London
 25 Abchurch Lane
 2nd Floor
 London EC4N 3DF
 +44 (0)20 7275 7676

Manchester
 5 St George Street
 2nd Floor
 Manchester M3 4LZ
 +44 (0)16 1669 8740