


Notes


1. Do not scale this drawing.
 2. All dimensions must be checked on site and any discrepancies verified with the architect.
 3. Unless shown otherwise, all dimensions are to finished surfaces.
 4. Drawing to be read with all other issued information. Any discrepancies to be brought to the attention of the architect.
 5. This drawing is the copyright of Levitt Bernstein and may not be copied, altered or reproduced in any form, or passed to a third party without license or written consent.
- This is not a construction drawing. It is unsuitable for the purpose of construction and must not be used as such.

Block C Section Key

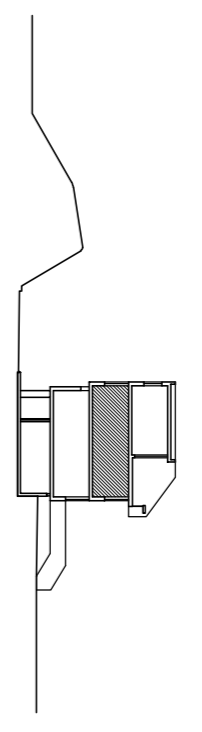


Key:
● Proposed heating and main cold water supply into flats
--- water supply into flats


NOTE: For heating infrastructure distribution inside C4 Dwellings refer to 3467_LB_335005 and 3467_LB_335006

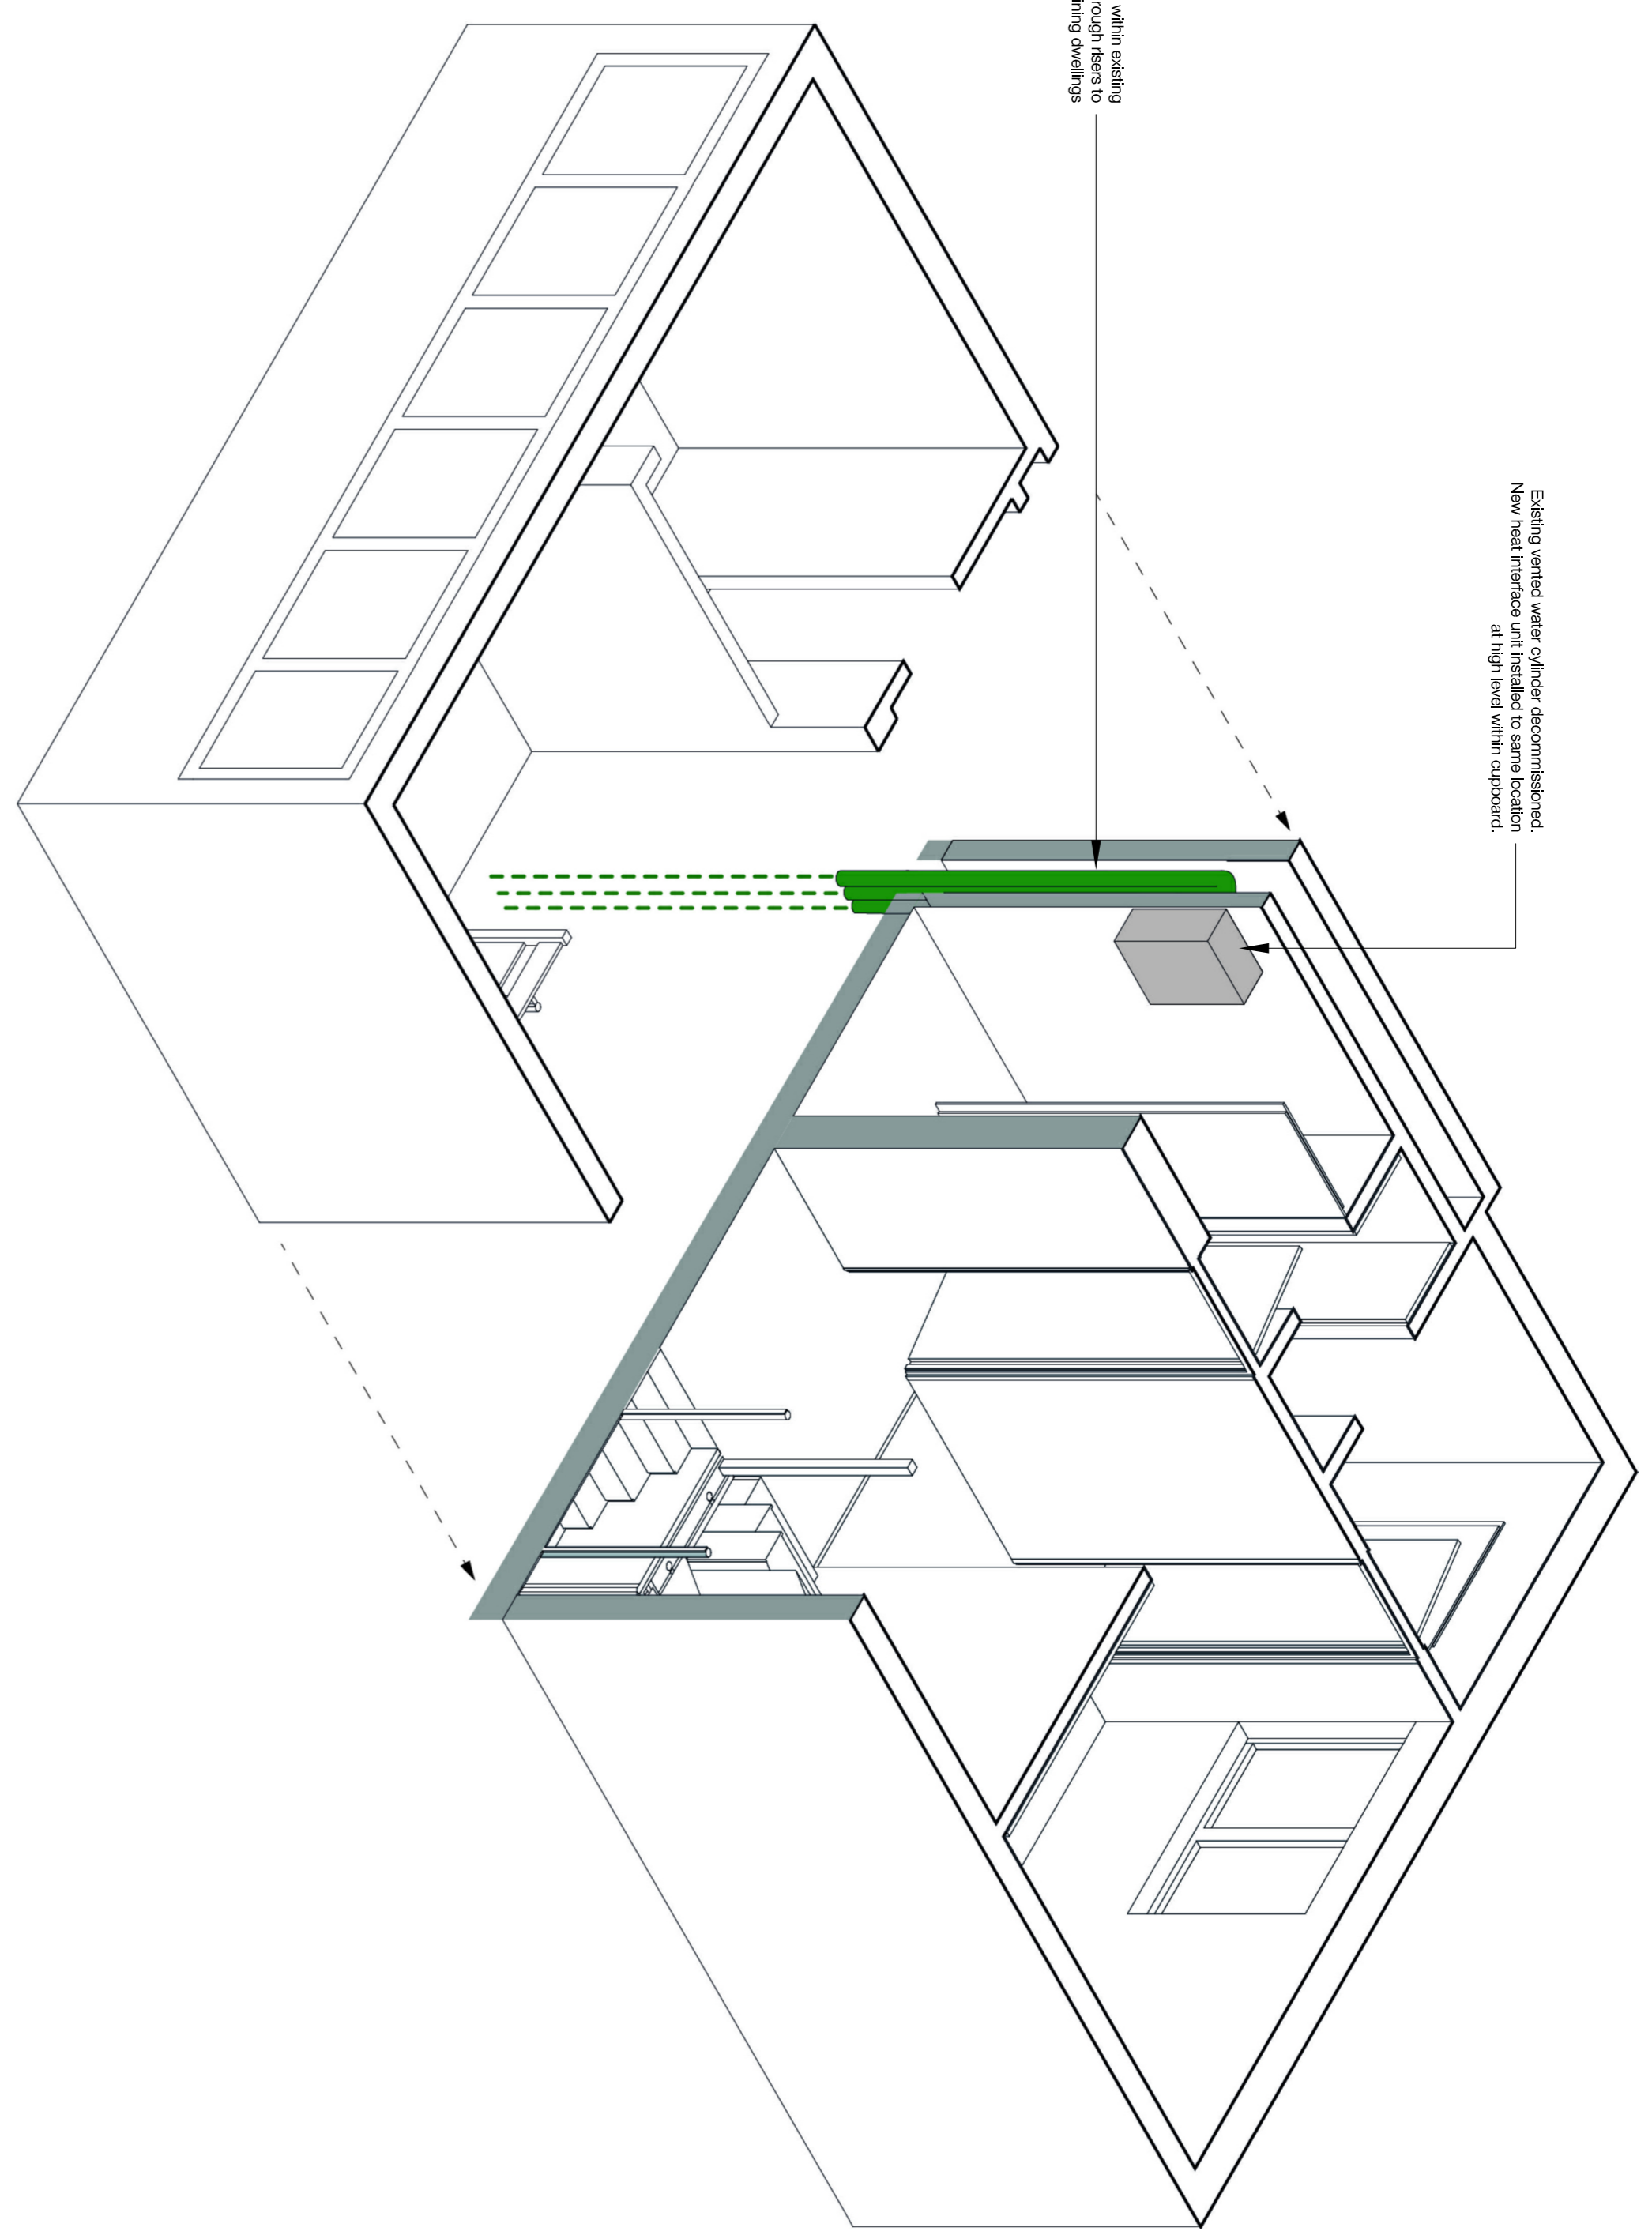

3D Sectional View of Dwelling Type C4 - Level 06

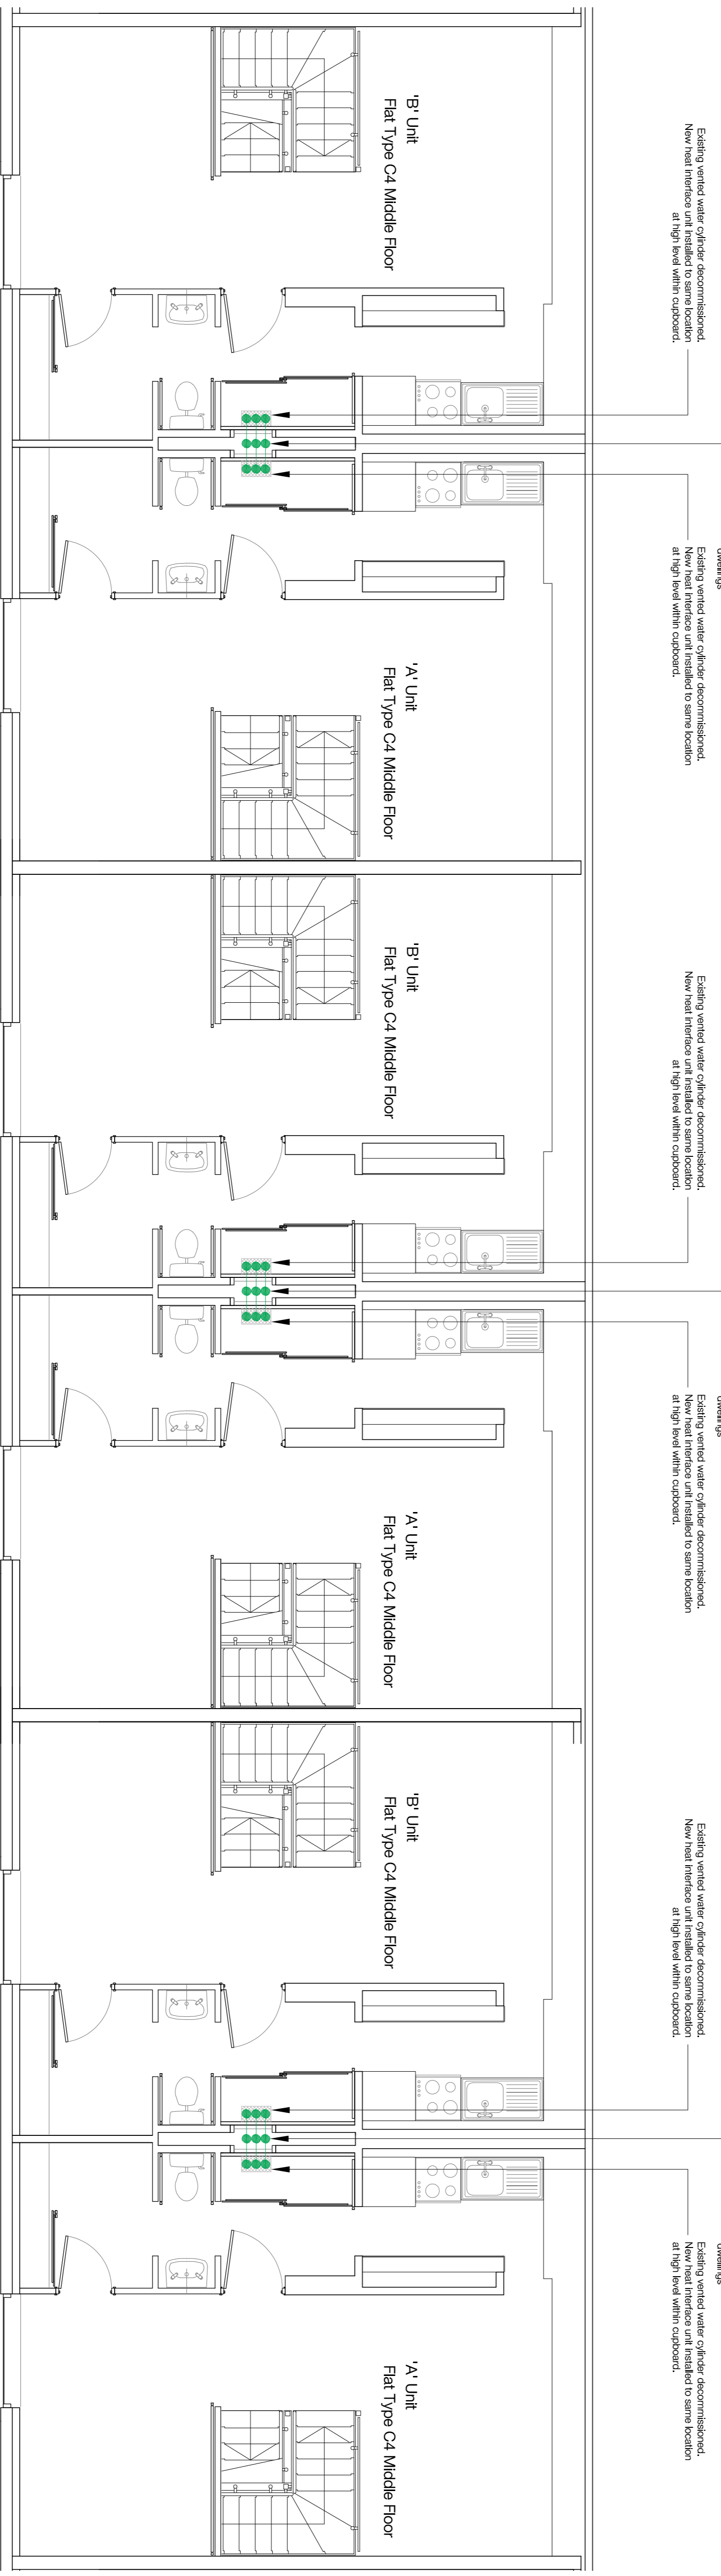

01 Block C - Proposed Level 06 - Typical C4 First Floor Plan
1:50

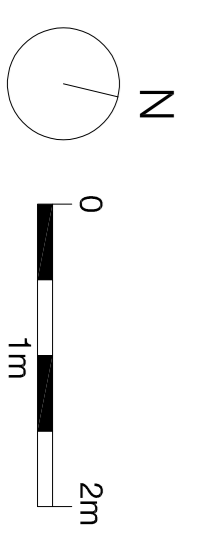

| | | |
|---|---|---|
| Project name | P3 17.11.23 - Planning & Listed Building Consent | KS |
| | P2 07.04.22 - For comment | KS |
| | P1 20.03.20 - Planning & Listed Building Consent | DT |
| Rev. Date | Description | Initials |
| Alexandra Rd Estate | | |
| Heating Infrastructure | | |
| Drawing number | 3467_LB_120033 | Rev |
| | | P3 |
| Drawing | Block C - Proposed Level 06 - Typical C4 First Floor Plan | |
| Purpose of Issue | PLANNING | Date |
| | | 17.11.23 |
| Scale | 1:50 @ A1 | Drawn |
| | | KS |
| Client | Camden CC | Checked |
| | | PM |
| levittbernstern.co.uk | | |
| London | 7, Abchurch Lane, London EC4N 3DF | Manchester |
| 2nd Floor, 24, Abchurch Lane, London EC4N 3DF | | 2nd Floor, 24, Abchurch Lane, Manchester M3 4LZ |
| +44 (0)20 7275 7676 | | +44 (0)16 1669 8740 |