



1 B3-N-02
1.10

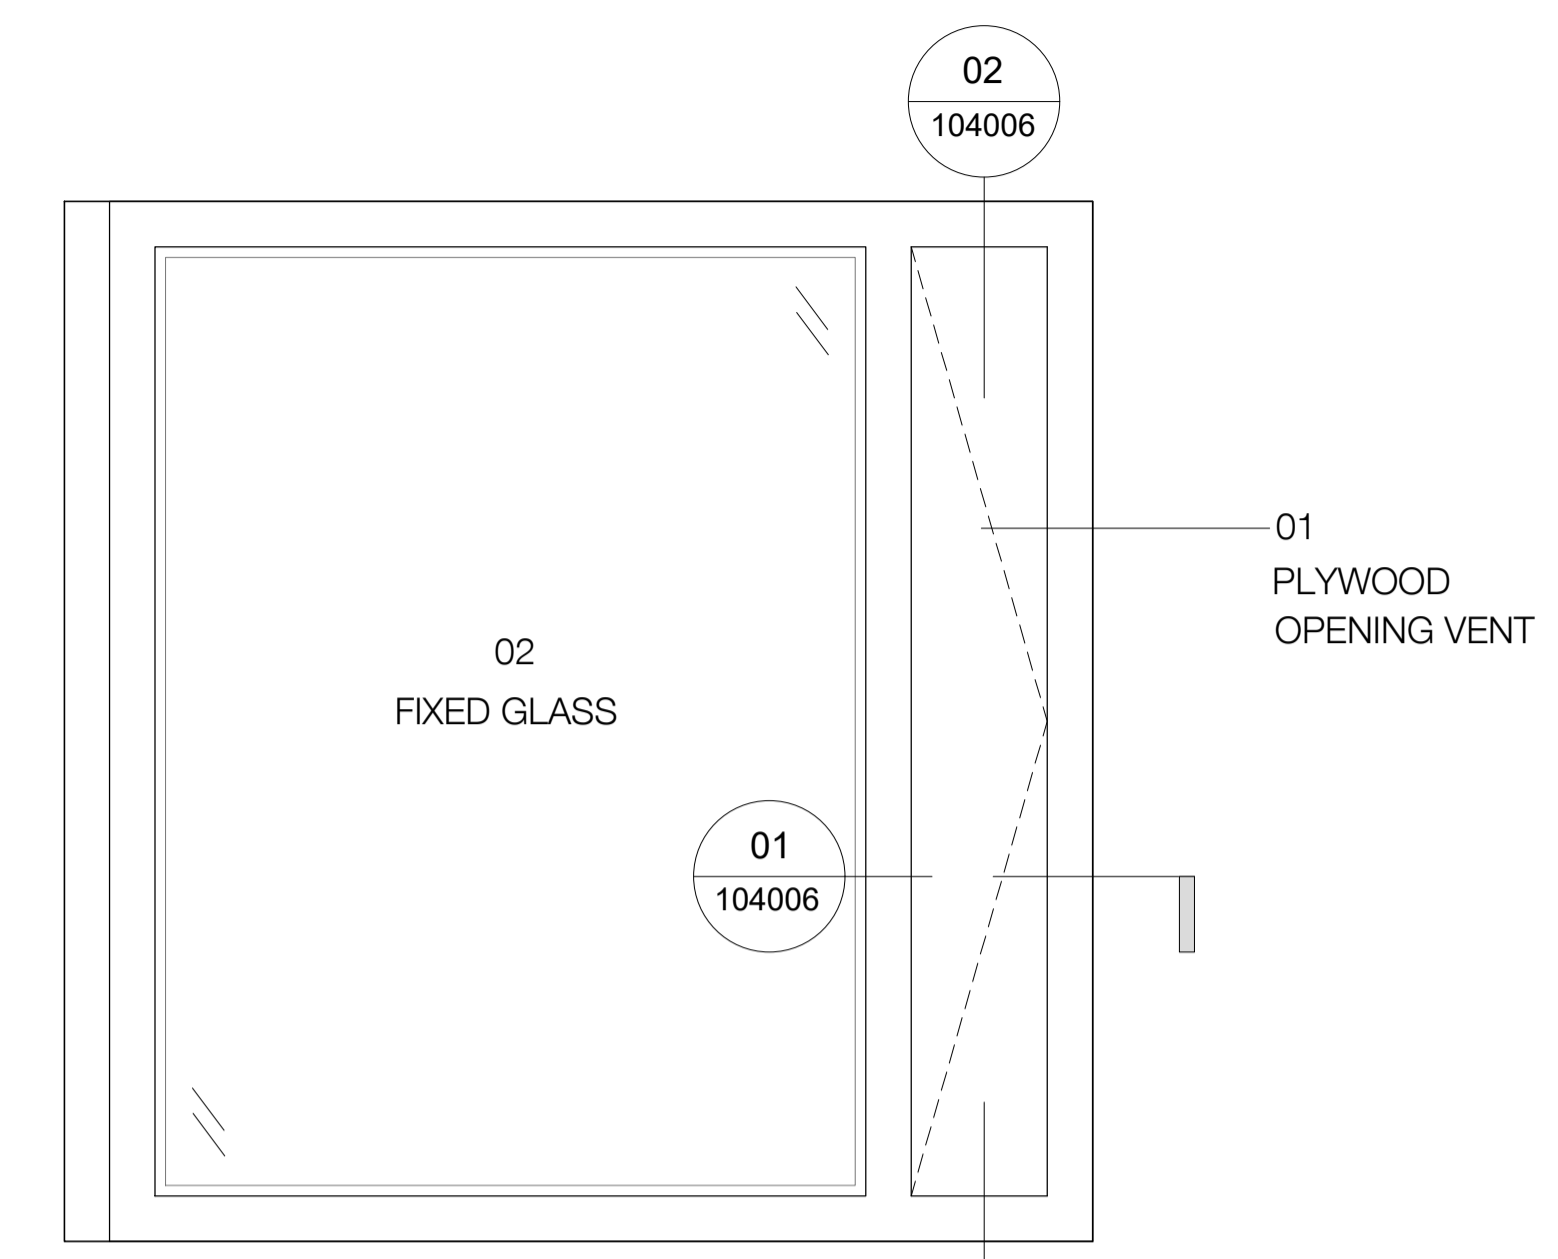

2 B3-N-02A
1.10

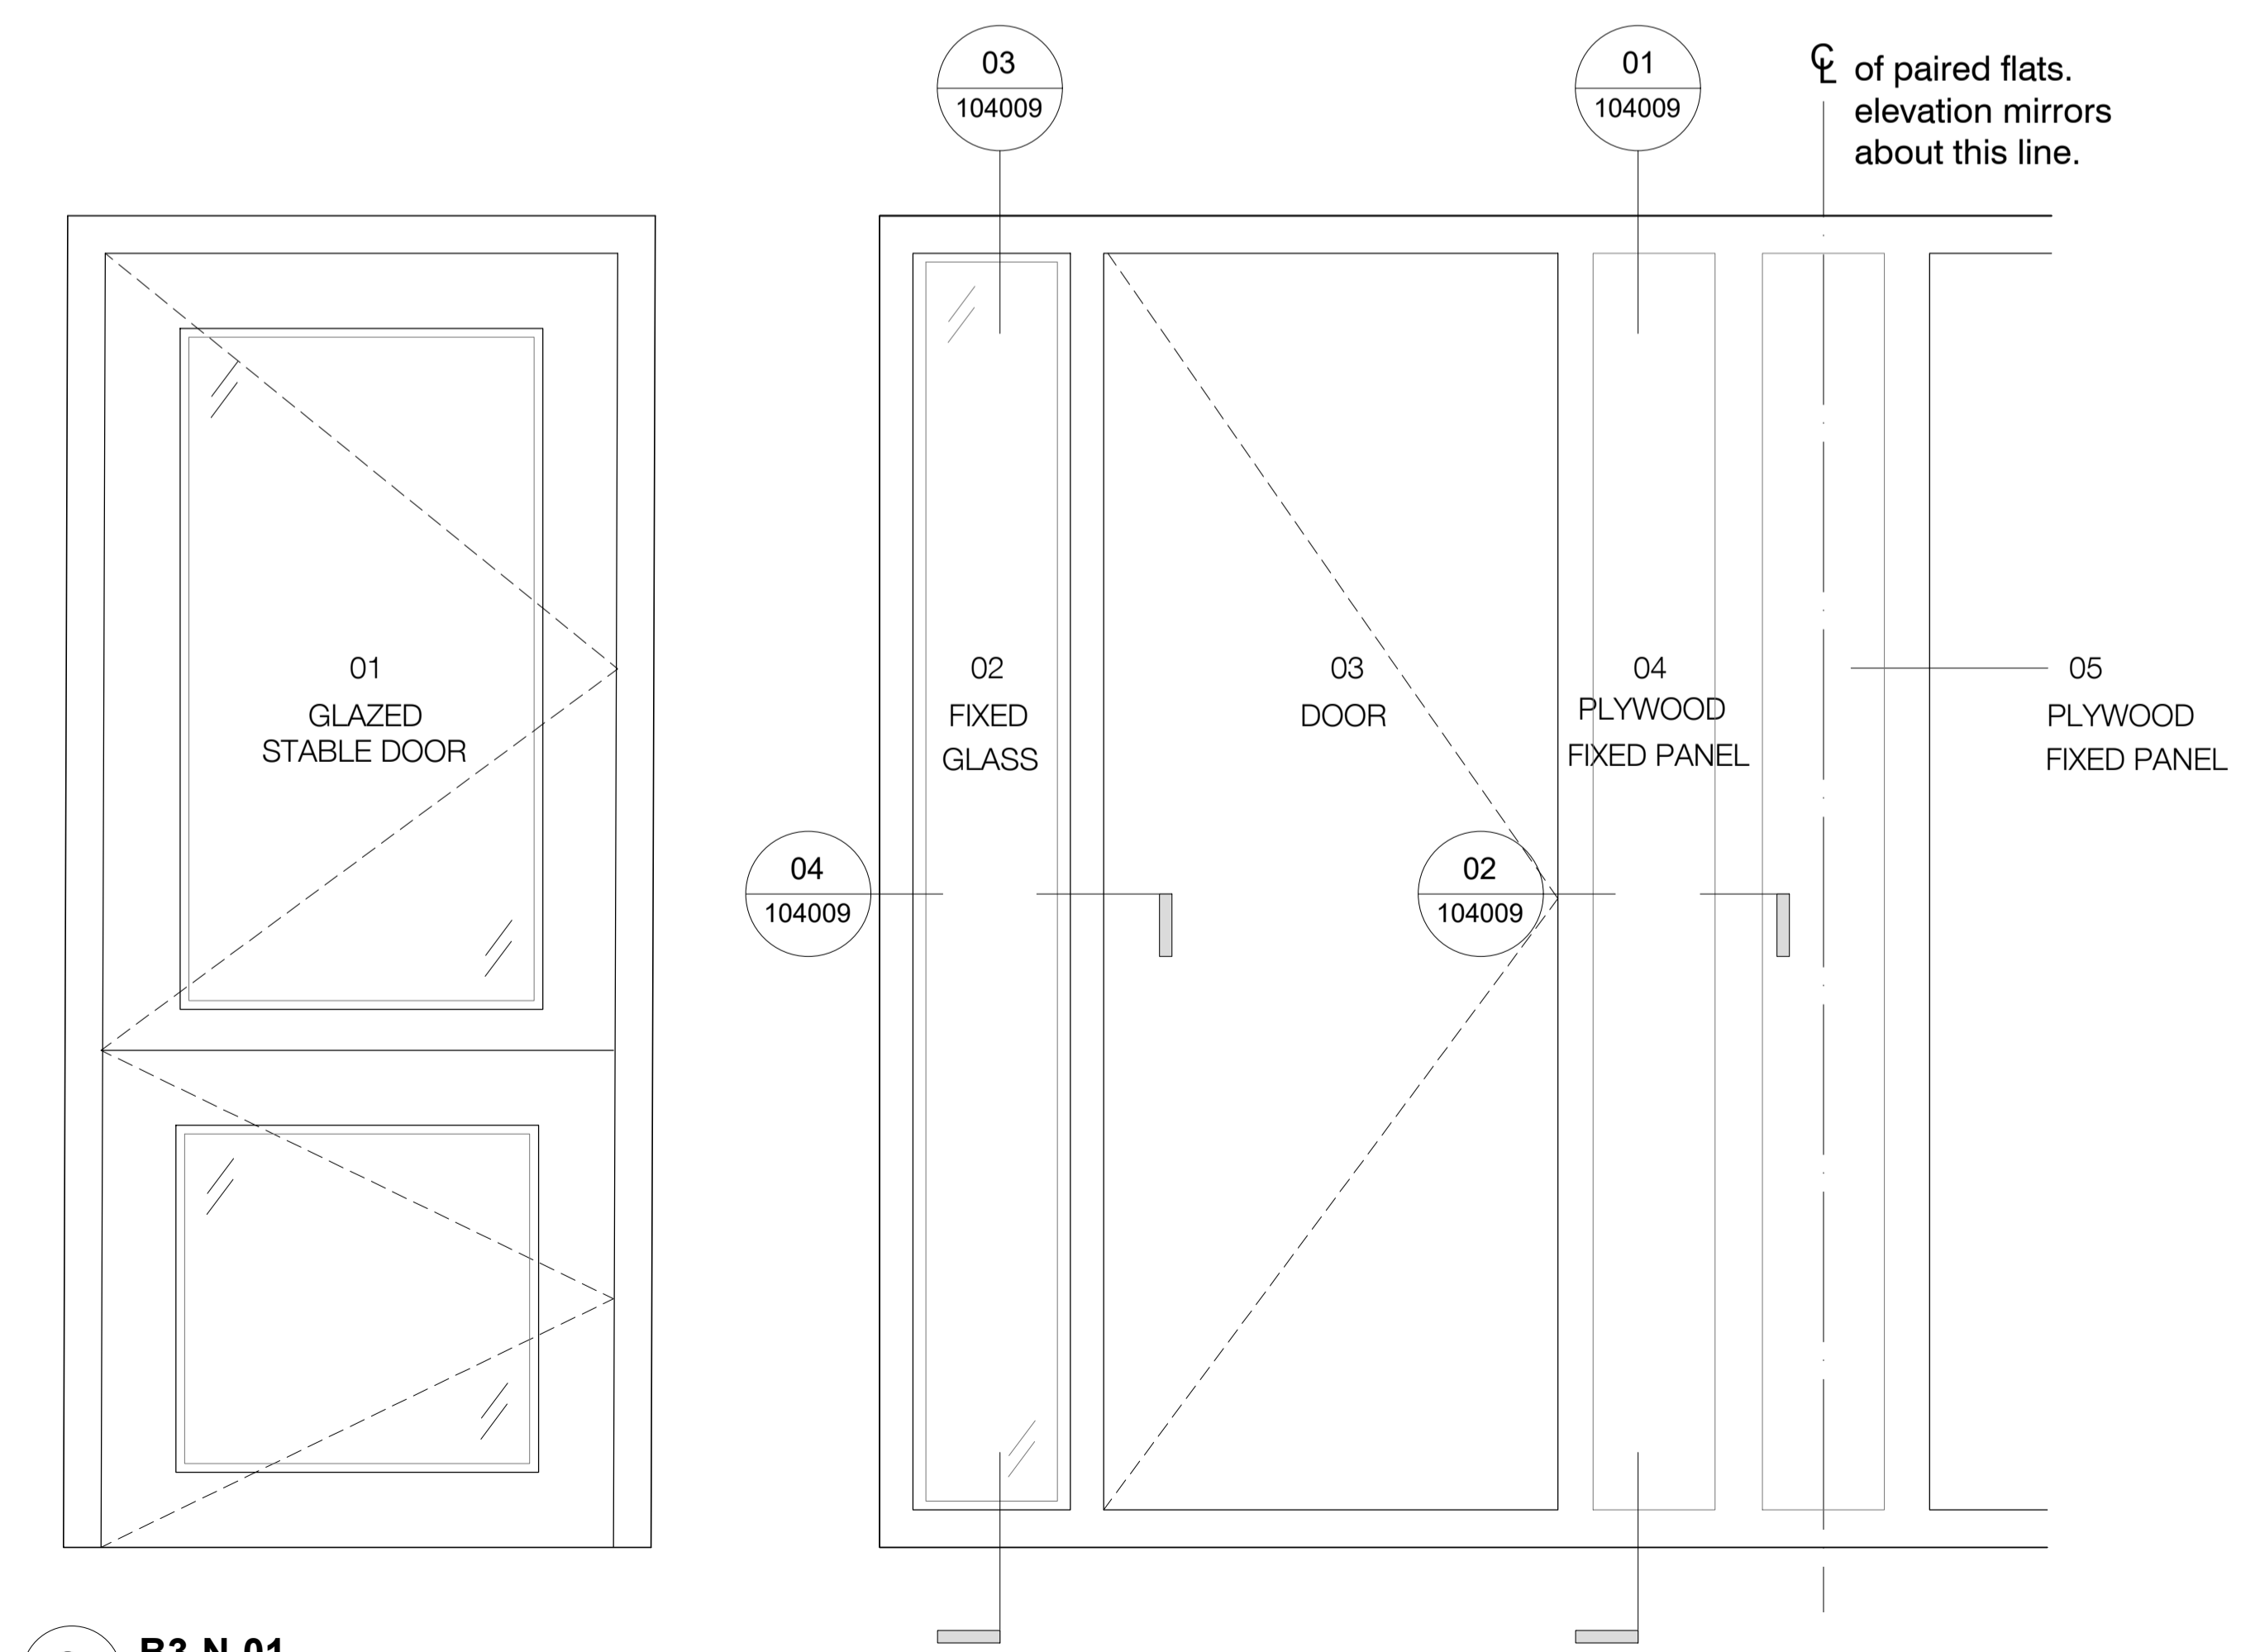

3 B3-N-01
1.10

Notes

1. Do not scale this drawing.
2. All dimensions must be checked on site and any discrepancies verified with the architect.
3. Unless shown otherwise, all dimensions are to structural surfaces.
4. Drawing to be read with all other issued information. Any discrepancies to be brought to the attention of the architect.
5. This drawing is the copyright of Levitt Bernstein and may not be copied, altered or reproduced in any form, or passed to a third party without license or written consent.

This is not a construction drawing, it is unsuitable for the purpose of construction and must on no account be used as such.

| | |
|--|---------------------------|
| P3 17.11.23 - Planning & Listed Building Consent | KS |
| P2 07.04.22 - For comment | KS |
| P1 15.01.21 - Planning & Listed Building Consent | CM |
| Rev | Date Description Initials |

Project name
Alexandra Rd Estate
Emitter & Heating Thermal Improvements

Drawing number
3467_LB_103005

Drawing
Existing- Unit Type B3 -Timber Frame North Elevation

Purpose of issue
PLANNING

Scale
1:10 @ A1

Client
Camden CC

levittbernstein.co.uk

| | |
|--|--|
| London Thane Studios 2-4 Thane Villas London N7 7PA +44 (0)20 7275 7676 | Manchester Eastgate 2 Castle Street Manchester M3 4LZ +44 (0)16 1669 8740 |
|--|--|