


of paired flats.
Plan mirrors
about this line.

01 Dwelling Type C4 - Ground Floor Plan
1:25

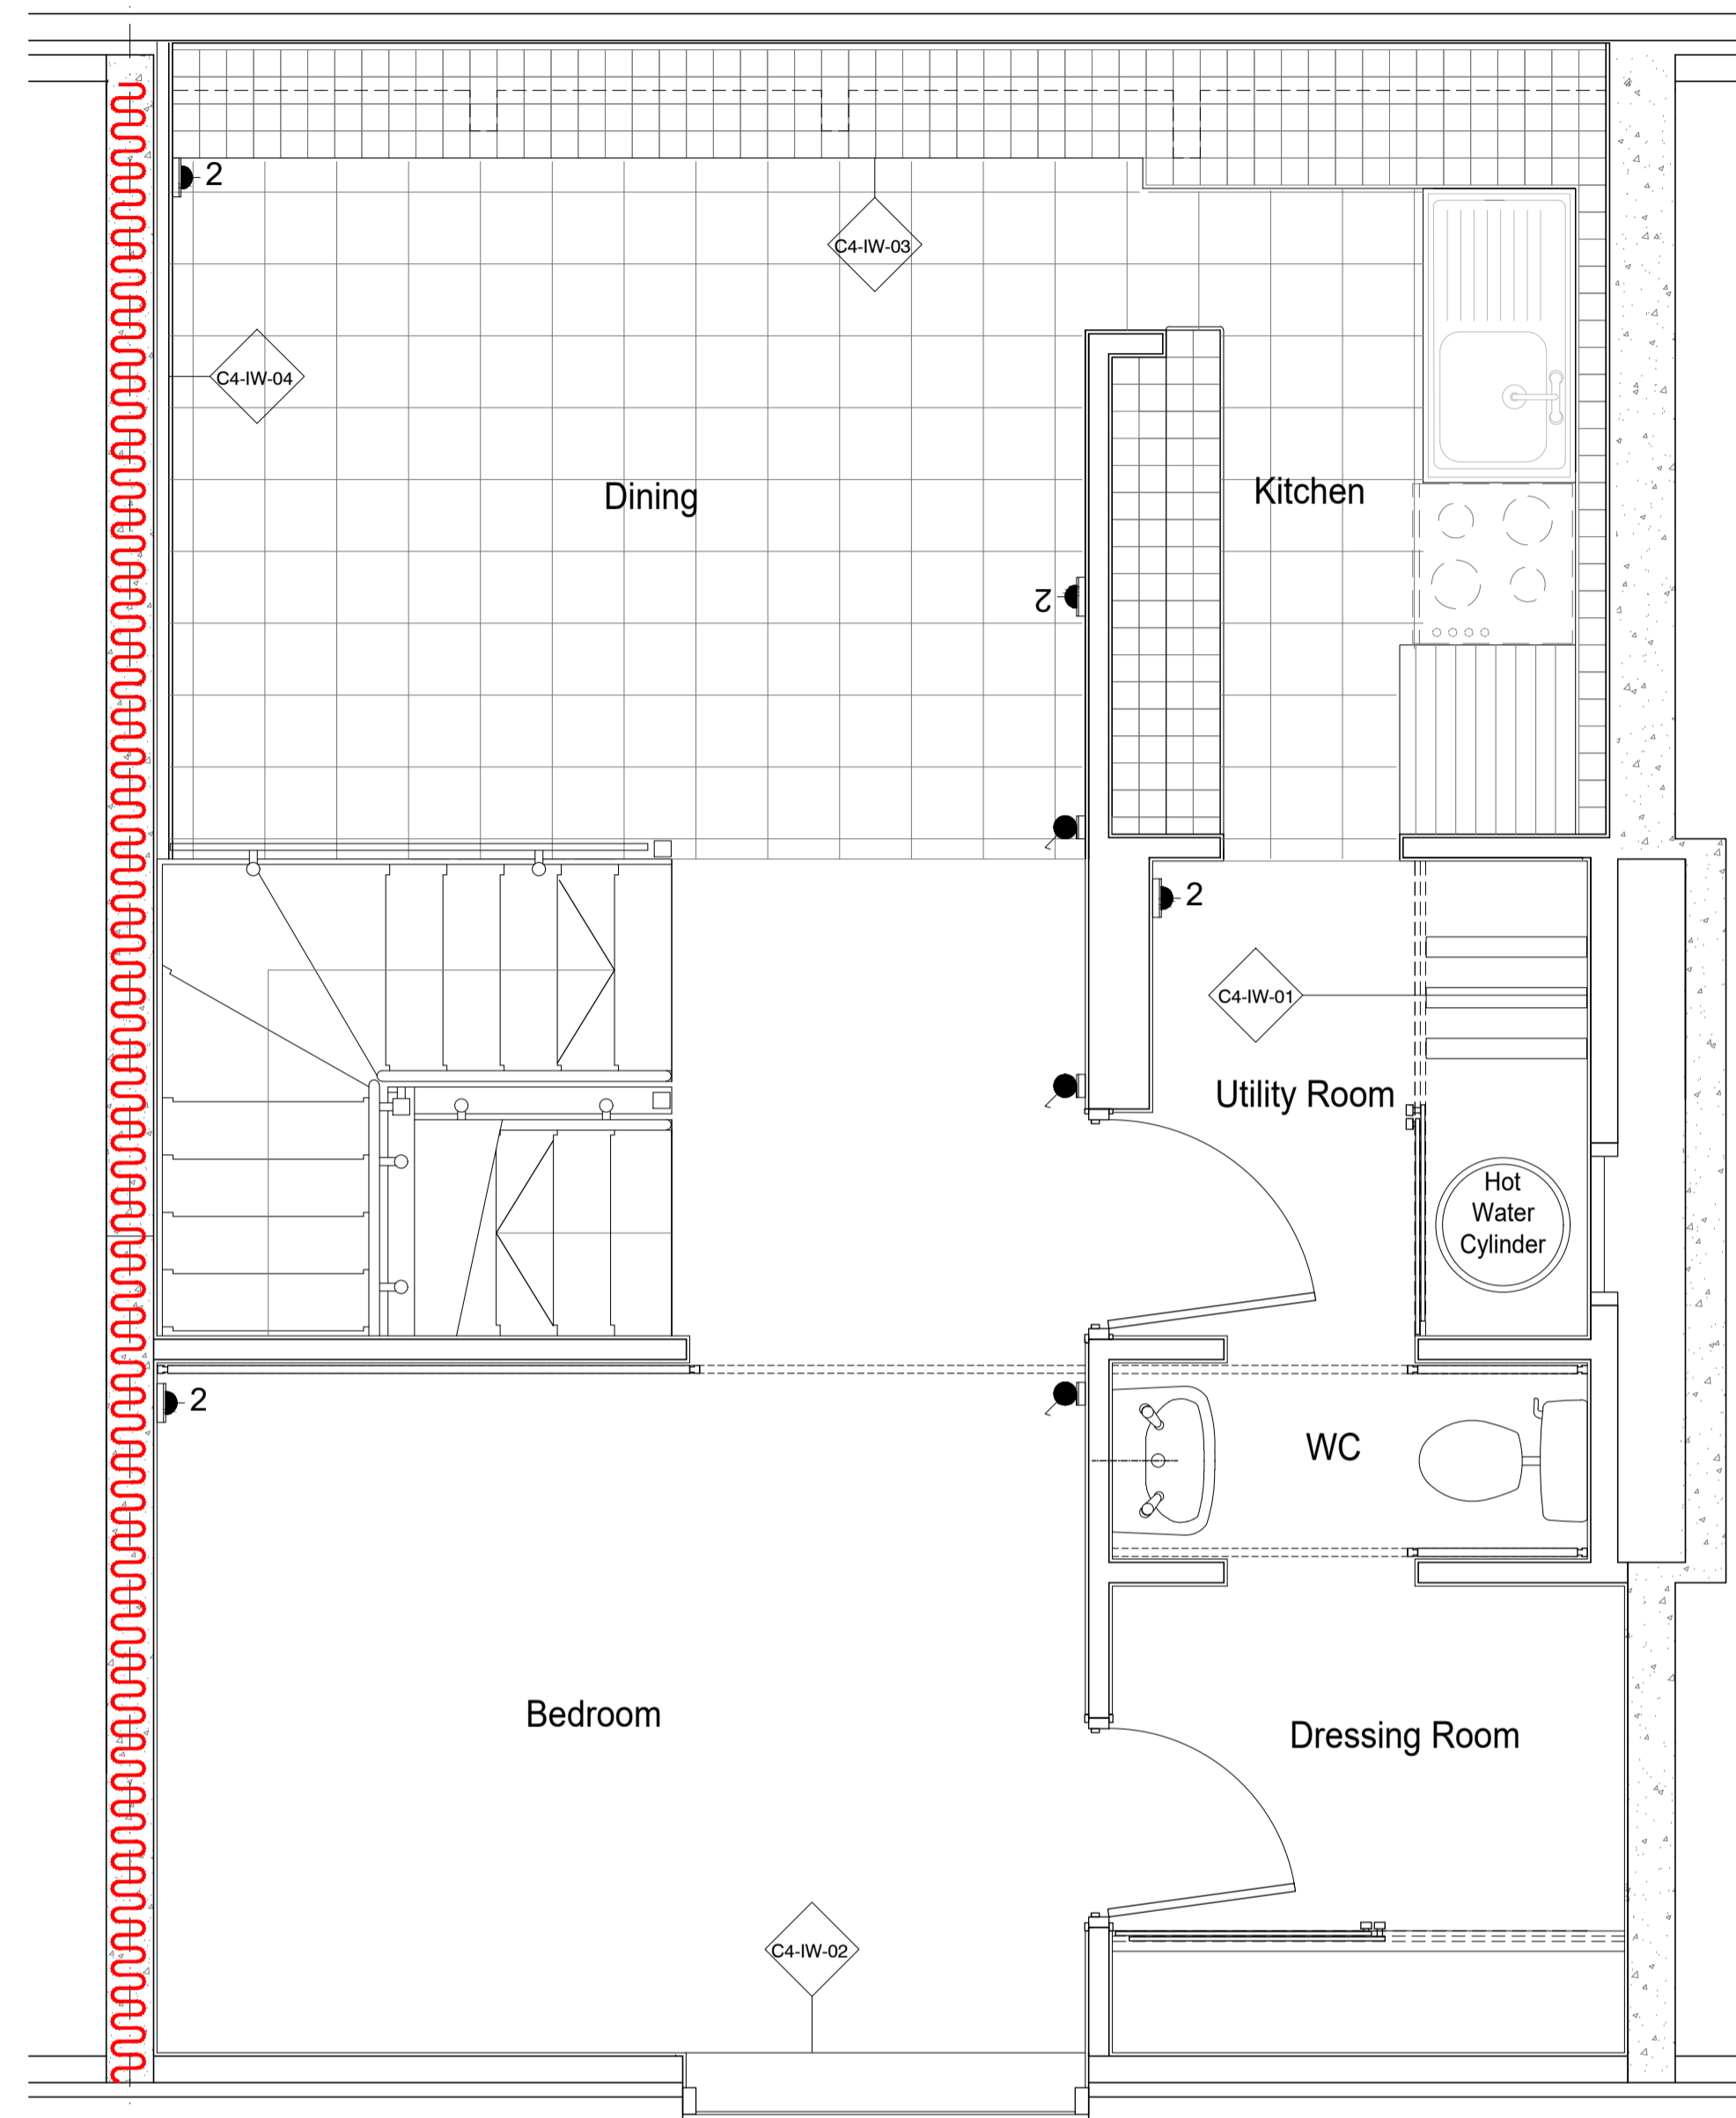


of paired flats.
Plan mirrors
about this line.

02 Dwelling Type C4 - First Floor Plan
1:25

Notes

1. Do not scale this drawing.
2. All dimensions must be checked on site and any discrepancies verified with the architect.
3. Unless shown otherwise, all dimensions are to structural surfaces.
4. Drawing to be read with all other issued information. Any discrepancies to be brought to the attention of the architect.
5. This drawing is the copyright of Levitt Bernstein and may not be copied, altered or reproduced in any form, or passed to a third party without license or written consent.

This is not a construction drawing, it is unsuitable for the purpose of construction and must on no account be used as such.

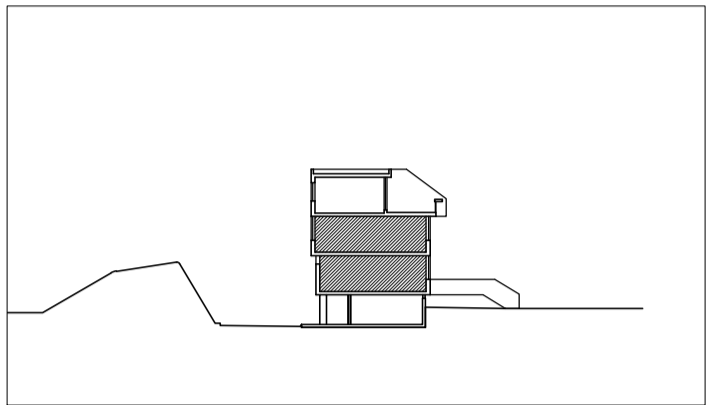

Block C Section Key

KEY:

- ▶ 2 Double Power Outlet
- ▶ Single Power Outlet
- ◀ Wall mounted light
- Light switch

P2 17.11.23 - Planning & Listed Building Consent	KS
P1 07.04.22 - For comment	KS
Rev	Date

Project name

Alexandra Rd Estate
Emitter & Heating Thermal Improvements

Drawing number	Rev
3467_LB_105005	P2

Existing Dwelling Type C4
Typical Plan 1/2

Purpose of issue	Date
PLANNING	17.11.23
Scale	Drawn
1:25 @ A1	KS
Client	Checked
Camden CC	PM

levittbernstein.co.uk

London
Thane Studios
2-4 Thane Villas
London N7 7PA
+44 (0)20 7275 7676

Manchester
Eastgate
2 Castle Street
Manchester M3 4LZ
+44 (0)16 1669 8740