



Note: All previous works relating to heated ceiling pilot works are to be removed from flat

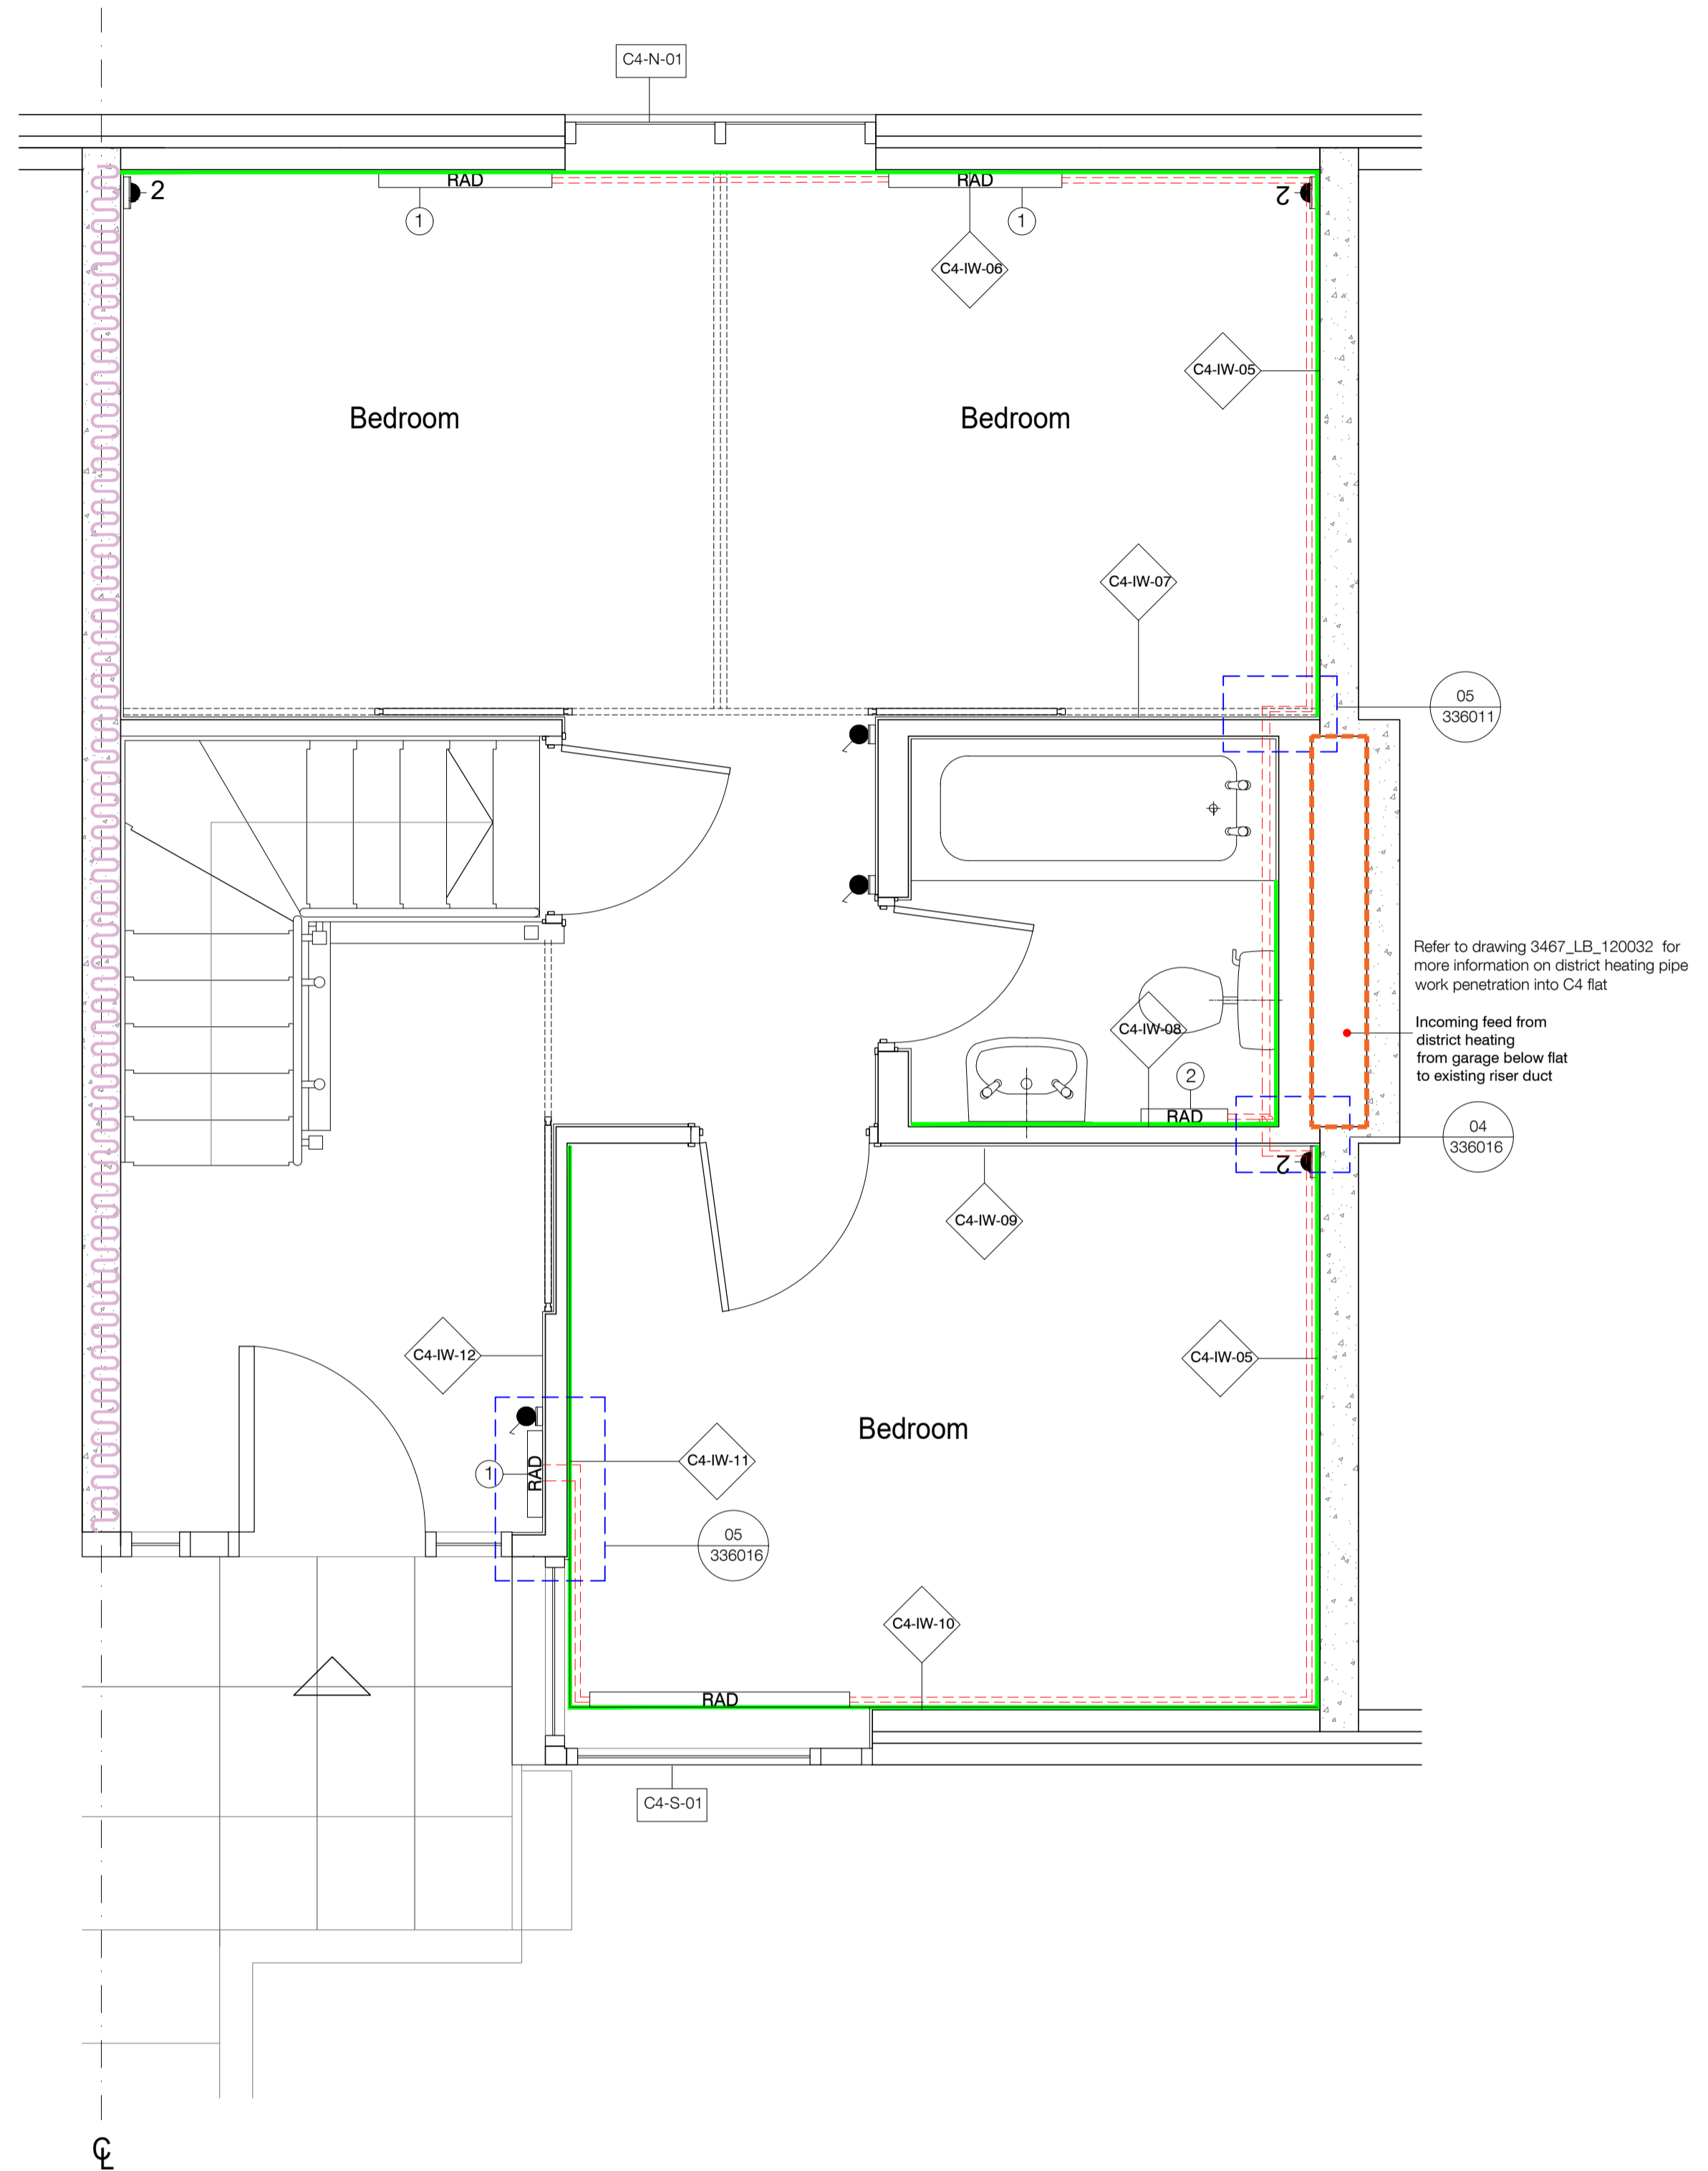

of paired flats.
Plan mirrors
about this line.

01 Dwelling Type C4 - Ground Floor Plan
1:25

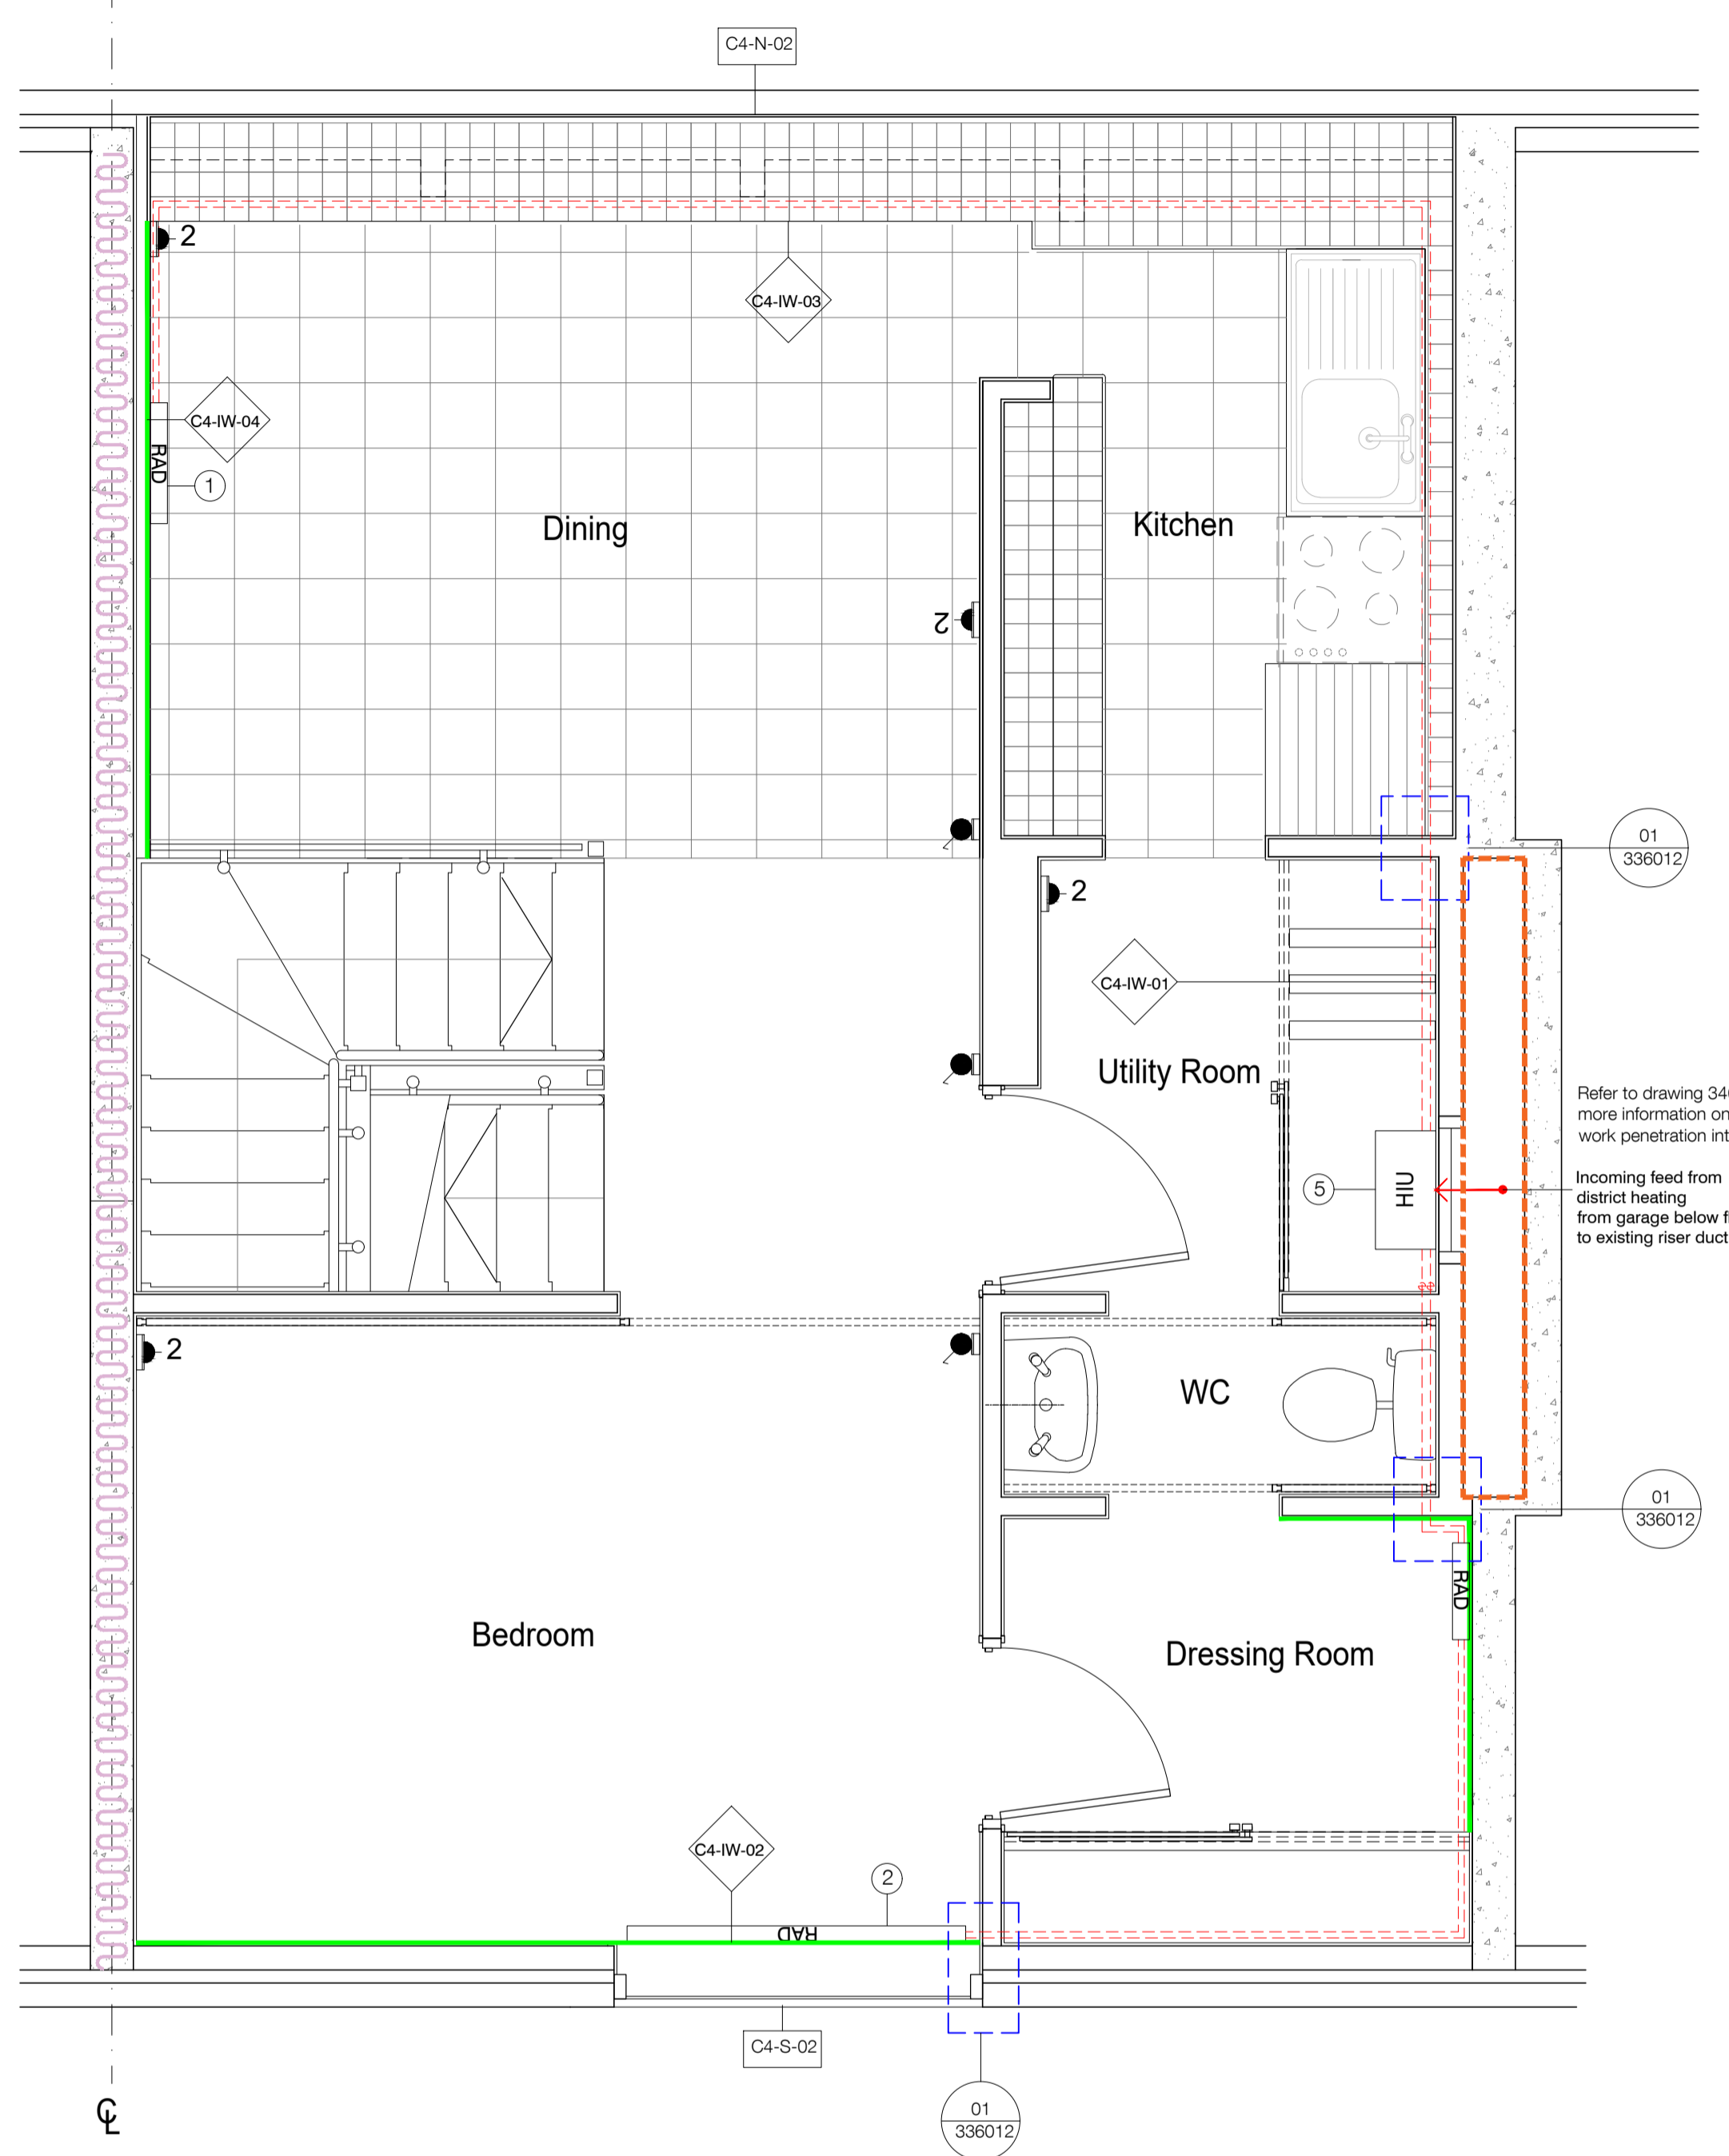


of paired flats.
Plan mirrors
about this line.

02 Dwelling Type C4 - First Floor Plan
1:25

Notes

1. Do not scale this drawing.
2. All dimensions must be checked on site and any discrepancies verified with the architect.
3. Unless shown otherwise, all dimensions are to structural surfaces.
4. Drawing to be read with all other issued information. Any discrepancies to be brought to the attention of the architect.
5. This drawing is the copyright of Levitt Bernstein and may not be copied, altered or reproduced in any form, or passed to a third party without license or written consent.

This is not a construction drawing, it is unsuitable for the purpose of construction and must on no account be used as such.

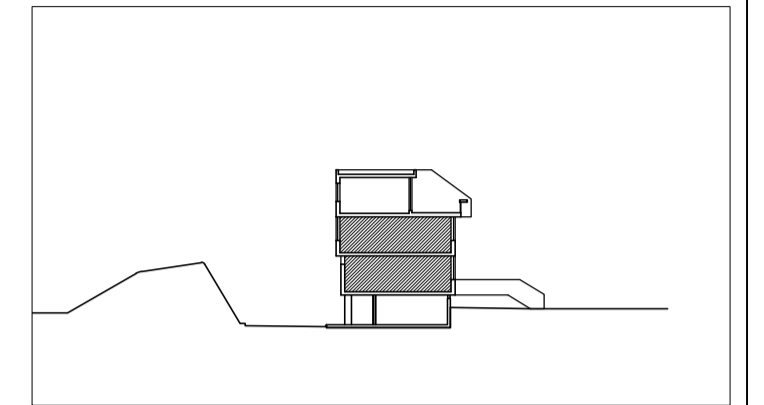

Block C Section Key

KEY:

- ▶ Double Power Outlet
- ▶ Single Power Outlet
- ▶ Wall mounted light
- Light switch

- 1 Stelrad Planar K2 / Zehnder Vertical Radiator
- 2 Stelrad Planar K1 / Zehnder Horizontal Radiator
- 3 Electrical Sockets moved above skirting to allow new pipes to run at skirting level
- 4 Trench Heater
- 5 Heating Interface Unit

Heating Pipe Routes
Skirting boards to be replaced

Heated party wall. No fixings should be made into these walls without prior electro-magnetic survey to locate embedded heating coils

FIRE STRATEGY: All service penetration points through risers in dwellings to be fully fire stopped. Also, refer to specialist fire stopping reports

P2 17.11.23 - Planning & Listed Building Consent	KS	
P1 07.04.22 - For comment	KS	
Rev Date	Description	Initials

Alexandra Rd Estate
Emitter & Heating Thermal Improvements

Drawing number: 3467_LB_335005 Rev: P2

Proposed Dwelling Type C4
Typical Plan 1/2

Purpose of issue	Date
PLANNING	17.11.23
Scale	Drawn
1:25 @ A1	KS
Client	Checked
Camden CC	PM

levittbernstein.co.uk

London Thane Studios 2-4 Thane Villas London N7 7PA +44 (0)20 7275 7676	Manchester Eastgate 2 Castle Street Manchester M3 4LZ +44 (0)16 1669 8740
--	--