

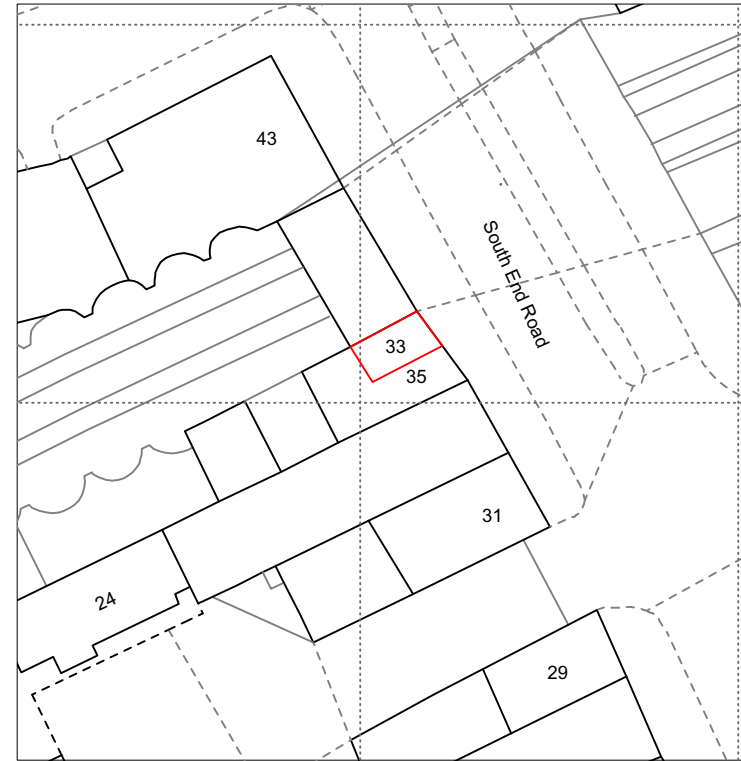
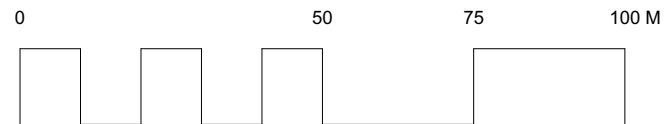


1 **Site Location Plan**  
Scale: 1:1250

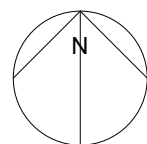

2 **Site Block Plan**  
Scale: 1:500

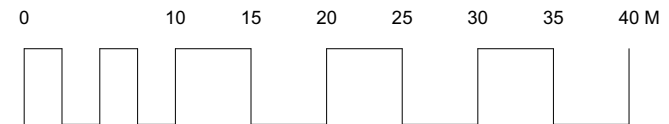

Scale  
As shown  
Drawn by  
CW





Drawing no.  
00.100  
Date  
Dec 2023

Client  
  
Project  
33 South End Road, London, NW3 2PY

Drawing title  
Site Location and Block Plan  
  
**Planning**

**Easton Design Office Limited**  
Second Floor  
9C York Way  
London N7 9GY  
+44 (0) 207 043 4614  
eastondesignoffice.com



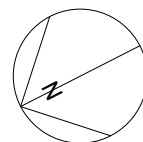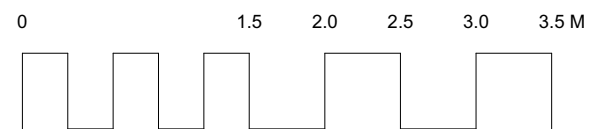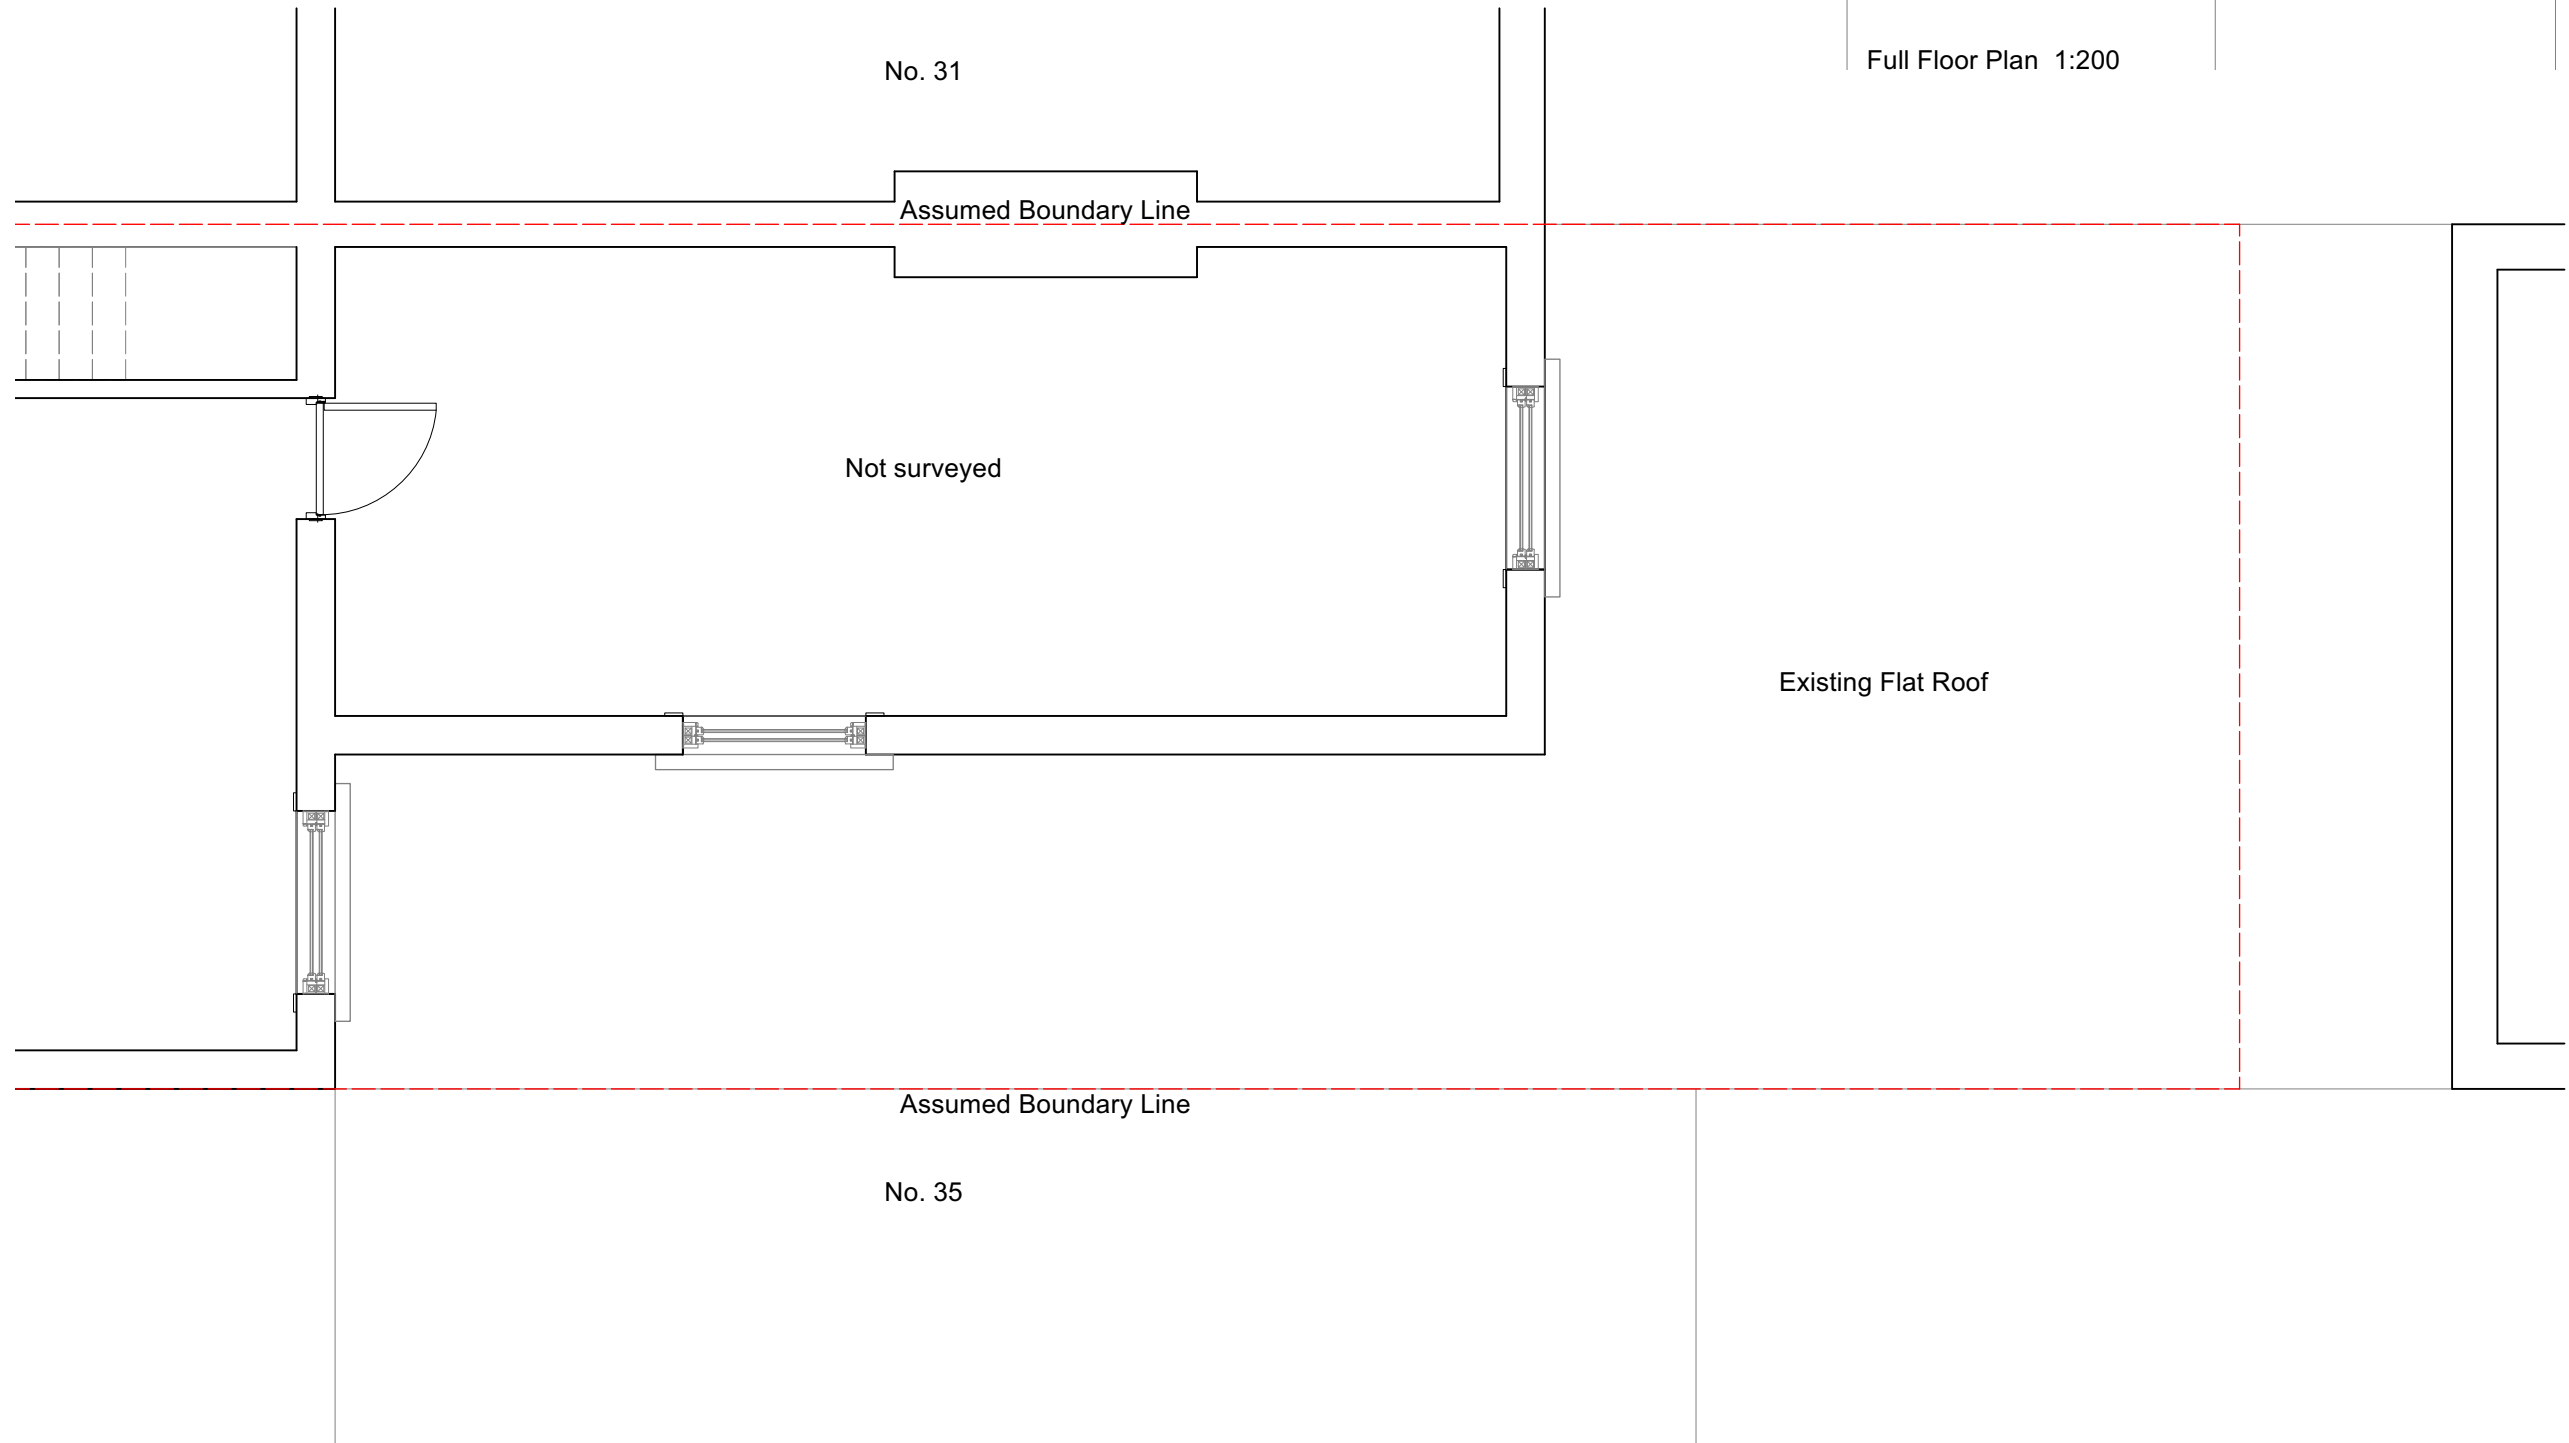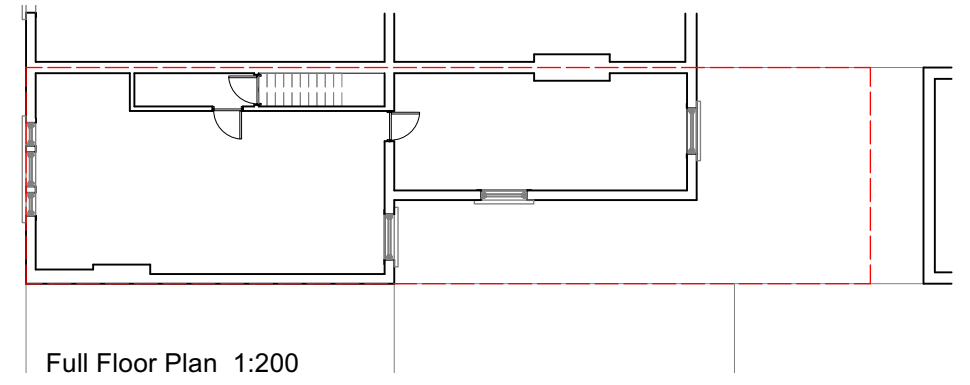

Scale  
1:50 @ A3  
Drawn by  
CW





Drawing no.  
01.100  
Date  
Dec 2023

Client  
  
Project  
33 South End Road, London, NW3 2PY

Drawing title  
Existing First Floor Plan  
**Planning**

**Easton Design Office Limited**  
Second Floor  
9C York Way  
London N7 9GY  
+44 (0) 207 043 4614  
eastondesignoffice.com



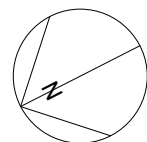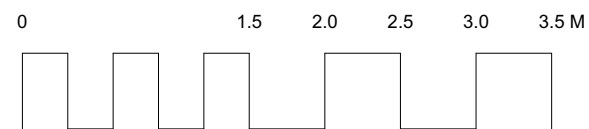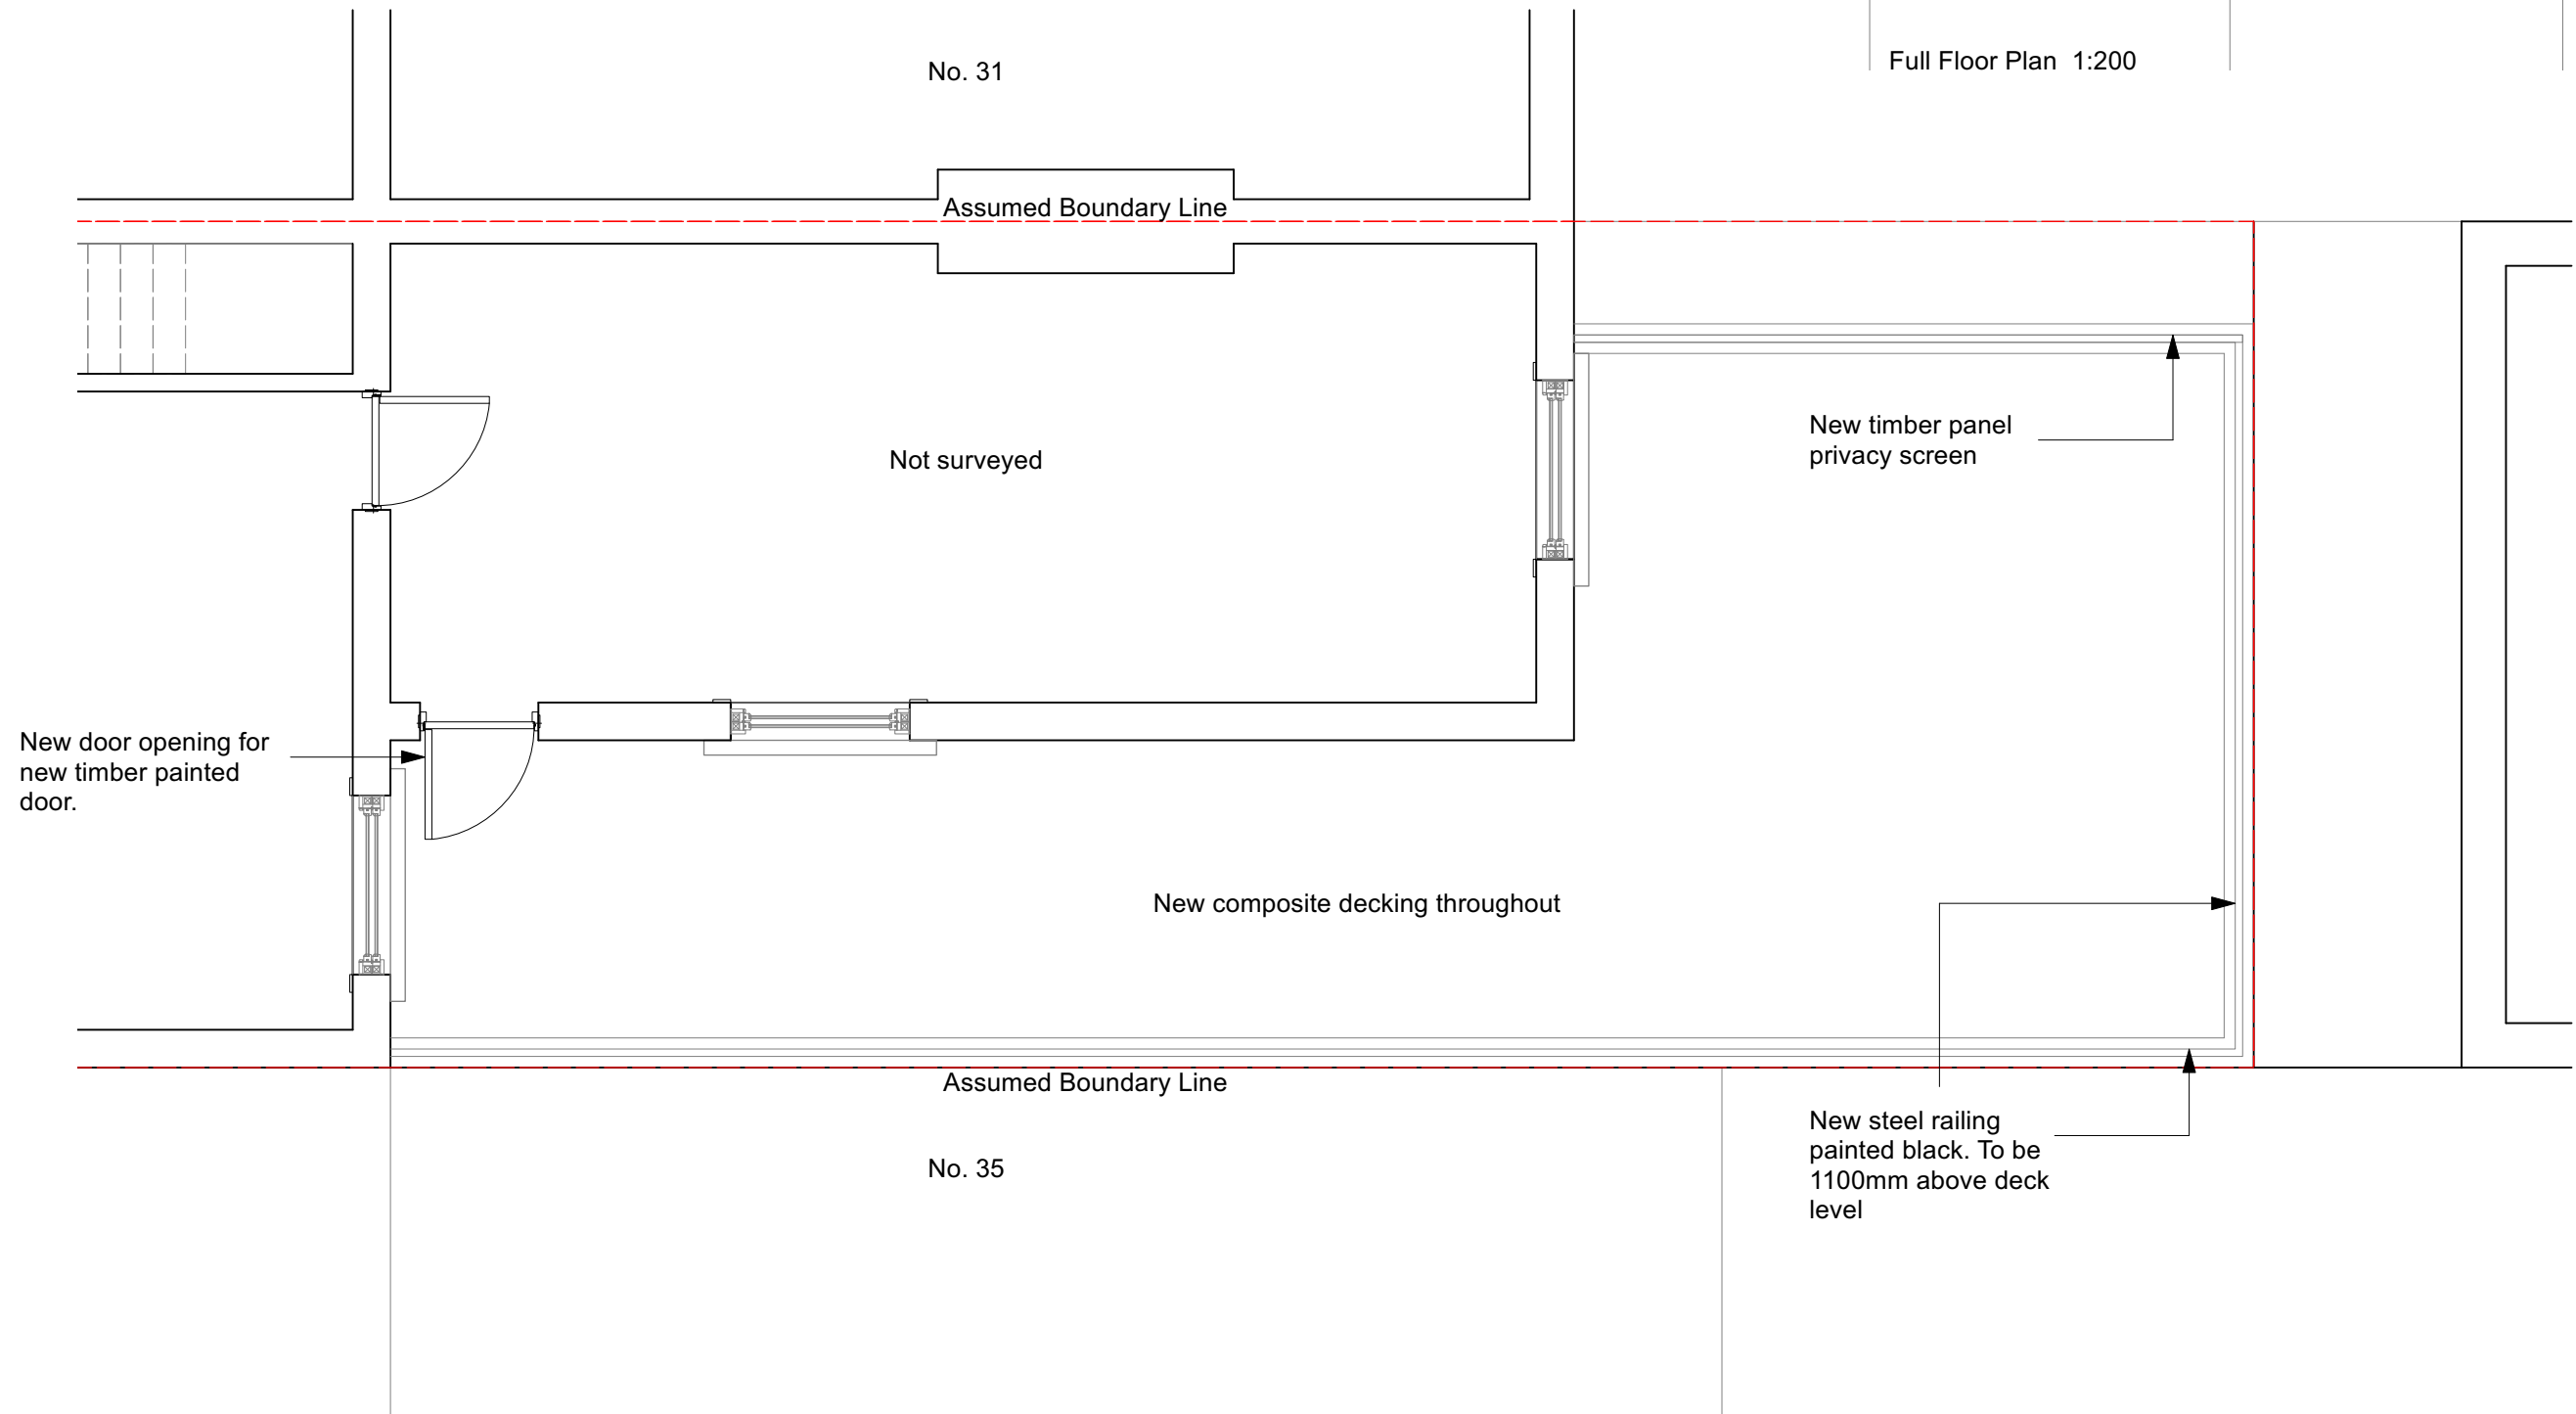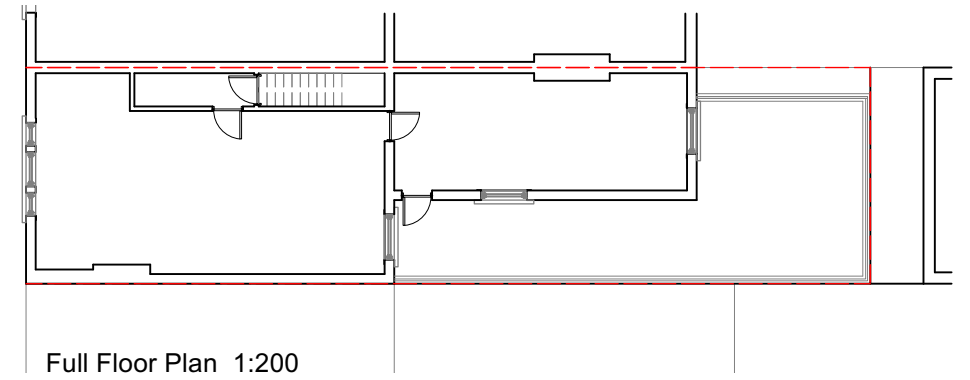

Scale  
1:50 @ A3  
Drawn by  
CW

Drawing no.  
01.101  
Date  
Dec 2023

Client  
  
Project  
33 South End Road, London, NW3 2PY

Drawing title  
Proposed First Floor Plan  
**Planning**

**Easton Design Office Limited**  
Second Floor  
9C York Way  
London N7 9GY  
+44 (0) 207 043 4614  
eastondesignoffice.com






1 Existing Front Elevation  
Scale: 1:100



No change to front elevation

2 Proposed Front Elevation  
Scale: 1:100

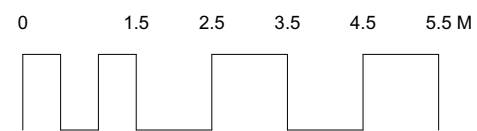

Scale  
1:50 @ A3  
Drawn by  
CW


Drawing no.  
00.200  
Date  
Dec 2023

Client  
  
Project  
33 South End Road, London, NW3 2PY


Drawing title  
Front Elevation  
**Planning**

Easton Design Office Limited  
Second Floor  
9C York Way  
London N7 9GY  
+44 (0) 207 043 4614  
eastondesignoffice.com




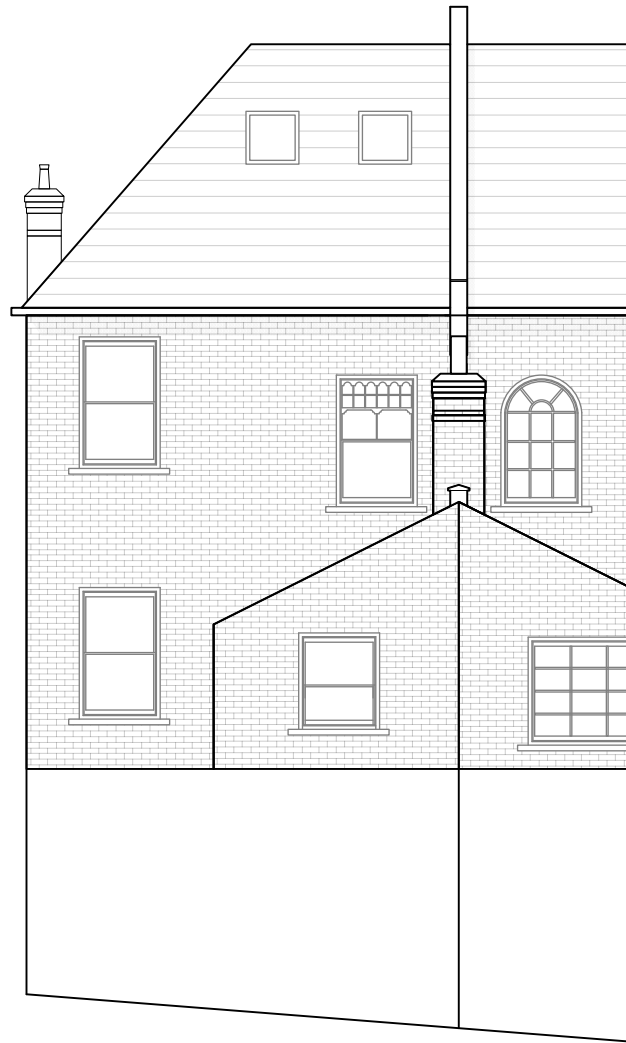

3 Existing Rear Elevation  
Scale: 1:100

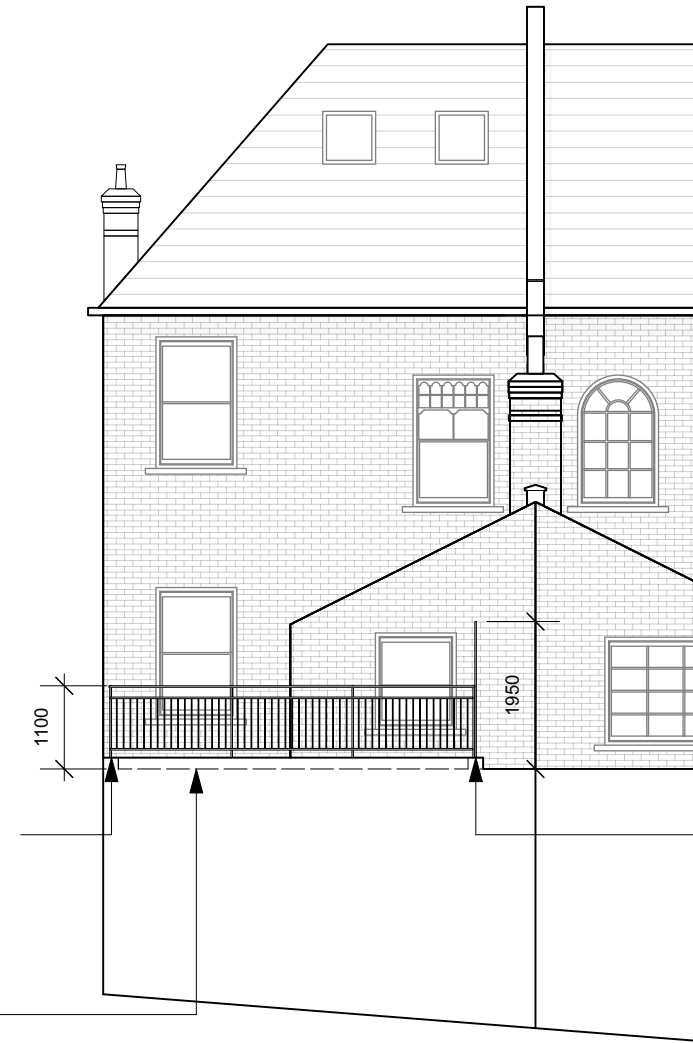

4 Proposed Rear Elevation  
Scale: 1:100

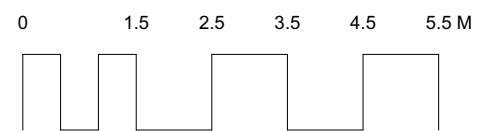

Scale  
1:50 @ A3  
Drawn by  
CW

Drawing no.  
00.201  
Date  
Dec 2023


Client  
  
Project  
33 South End Road, London, NW3 2PY

Drawing title  
Rear Elevation  
**Planning**



Easton Design Office Limited  
Second Floor  
9C York Way  
London N7 9GY  
+44 (0) 207 043 4614  
eastondesignoffice.com



1 Existing Side Section  
Scale: 1:100

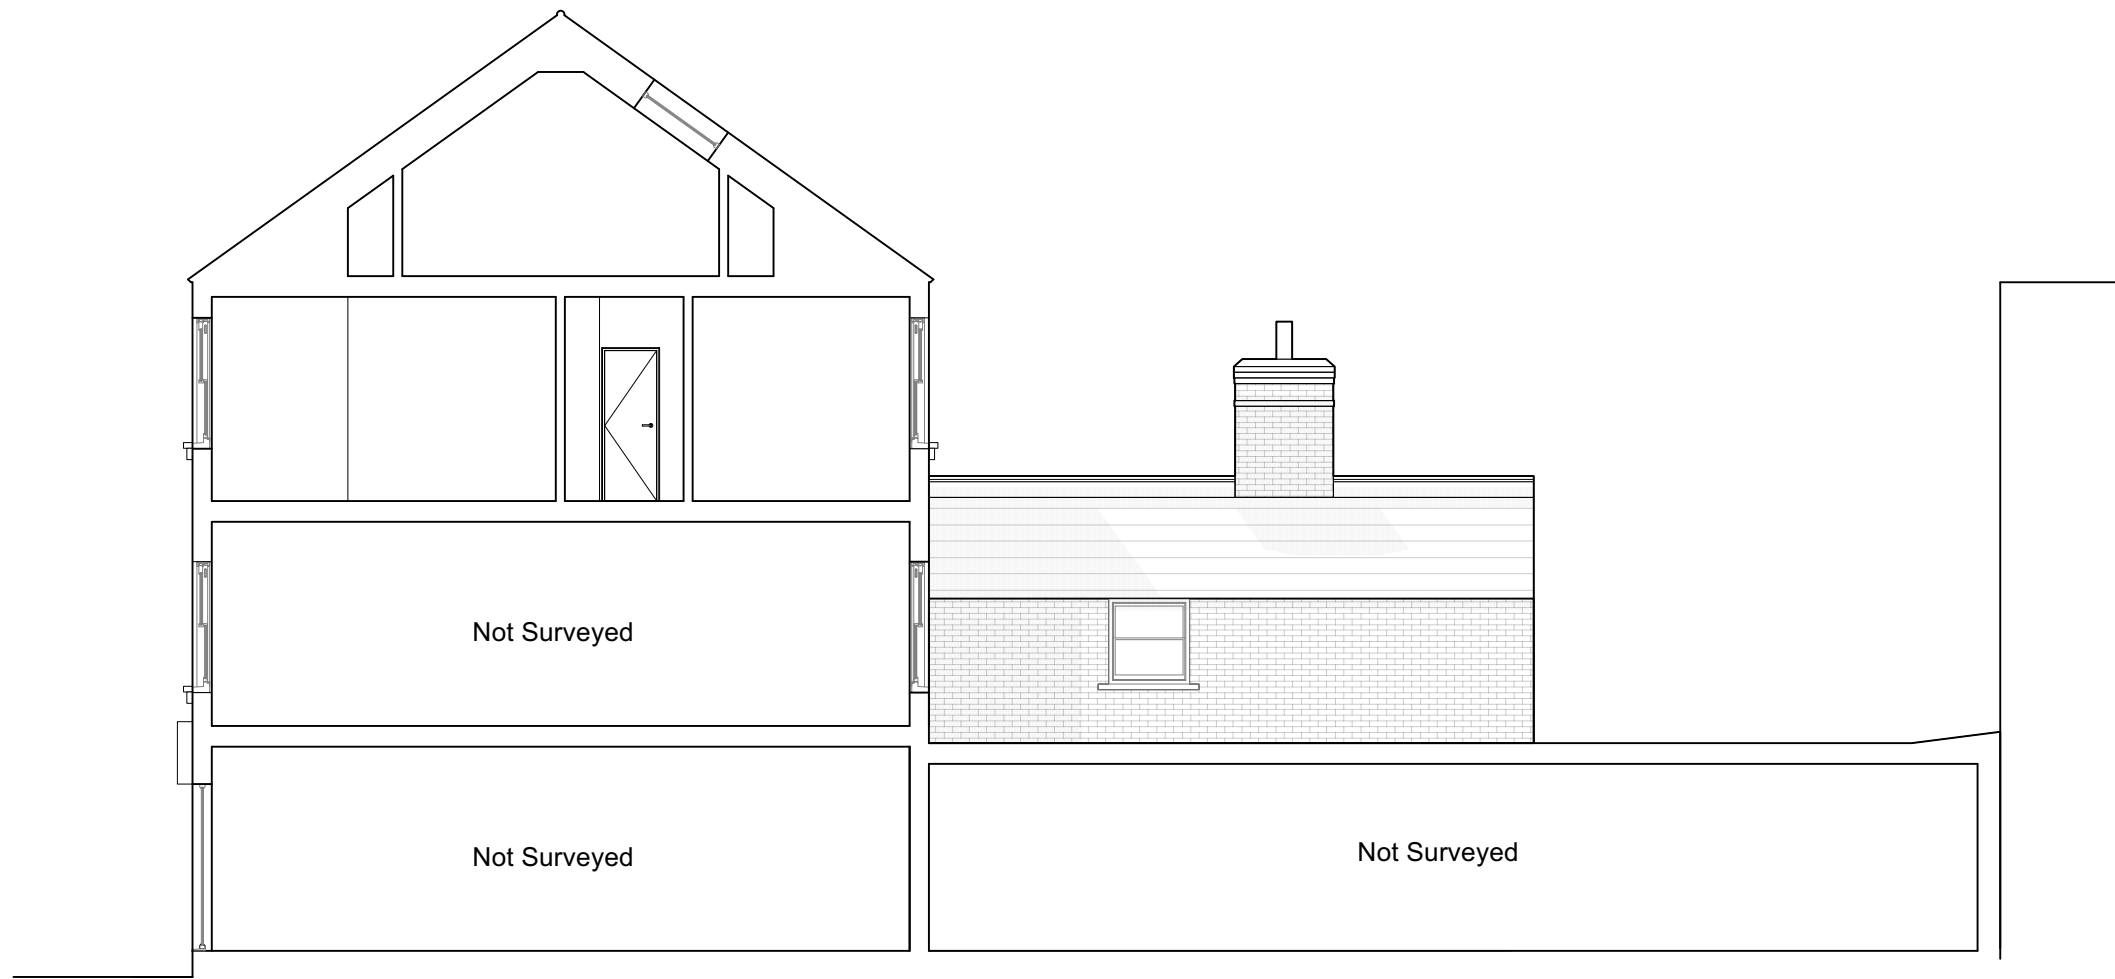

2 Proposed Side Section  
Scale: 1:100

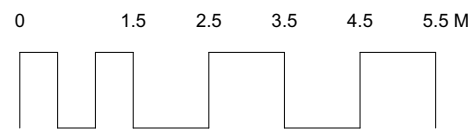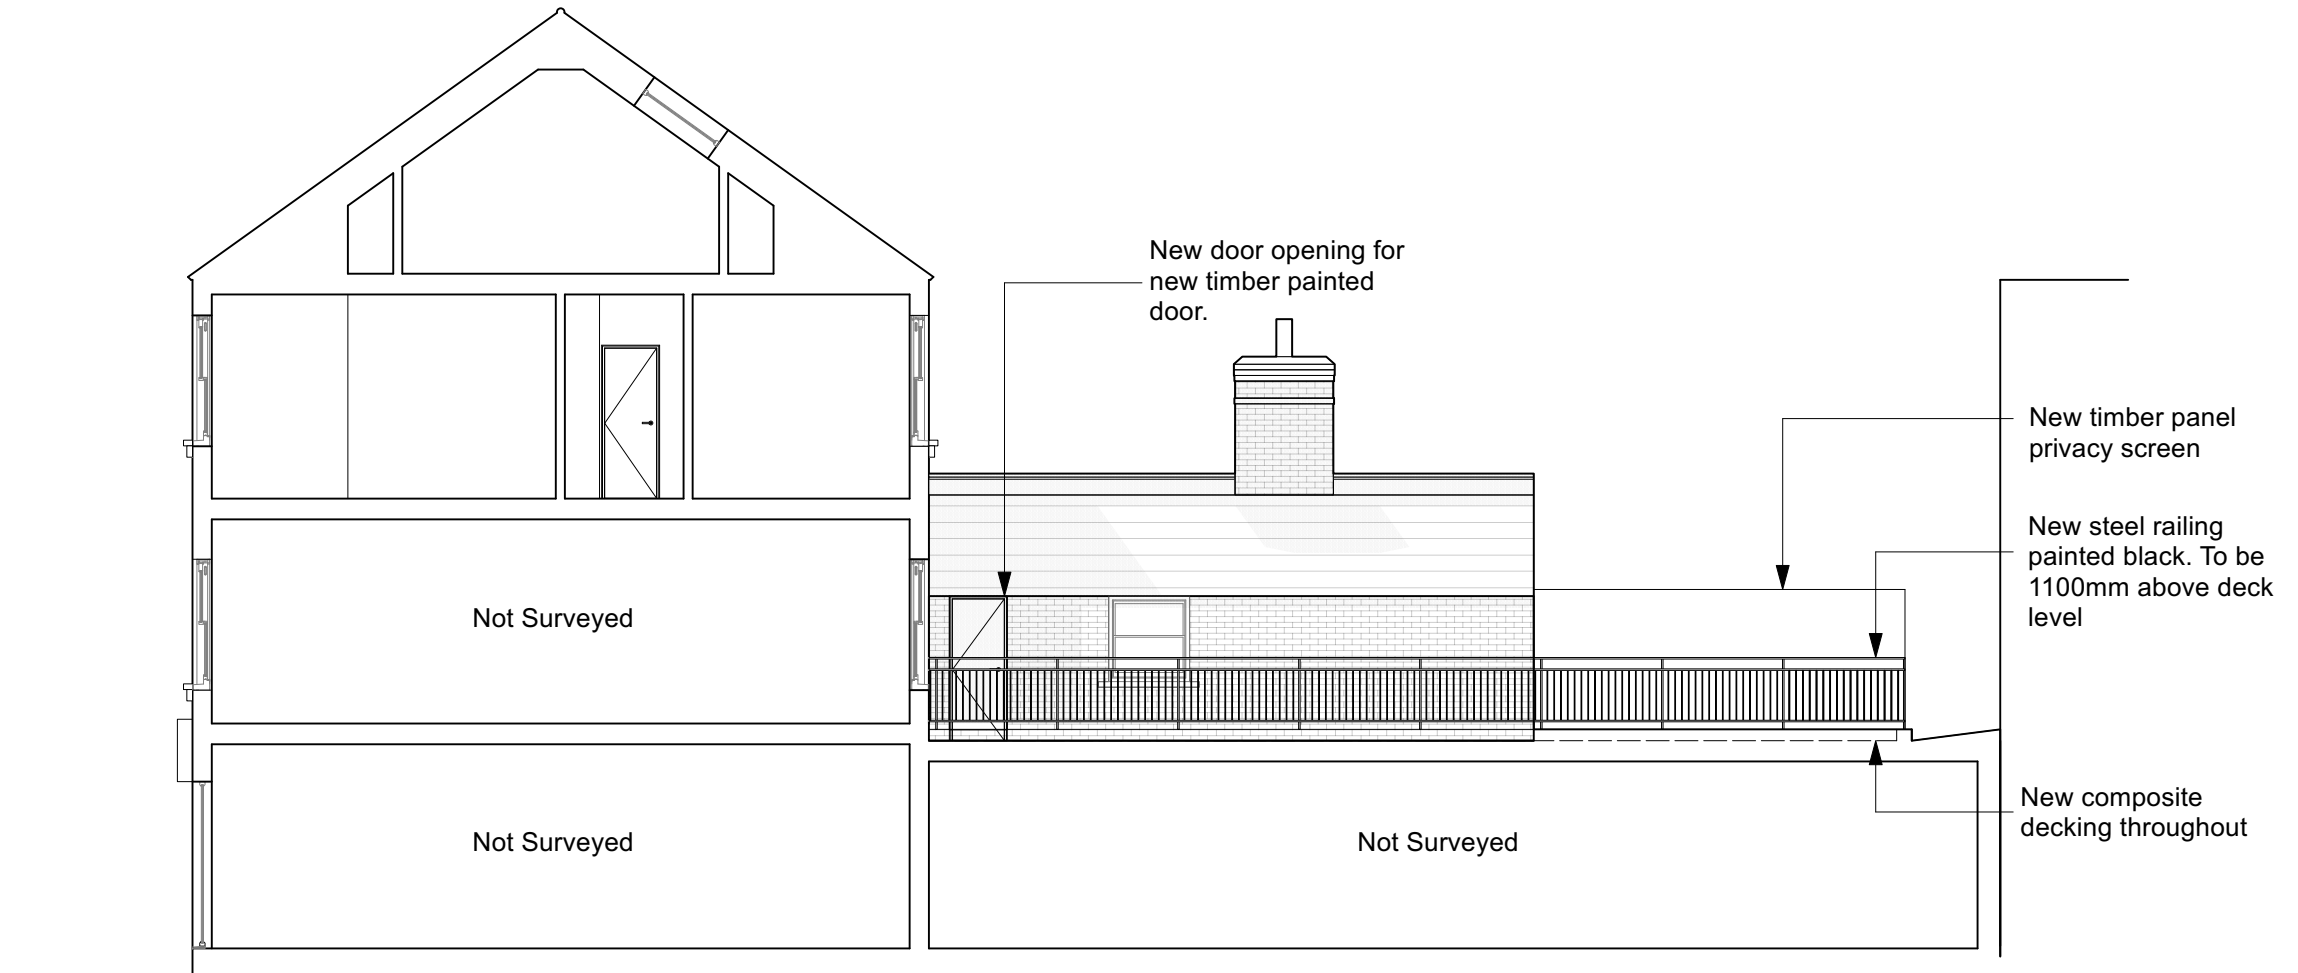

Scale  
1:50 @ A3  
Drawn by  
CW

Drawing no.  
00.300  
Date  
Dec 2023


Client  
  
Project  
33 South End Road, London, NW3 2PY

Drawing title  
South Sections  
**Planning**

Easton Design Office Limited  
Second Floor  
9C York Way  
London N7 9GY  
+44 (0) 207 043 4614  
eastondesignoffice.com





3 Existing Side Section  
Scale: 1:100

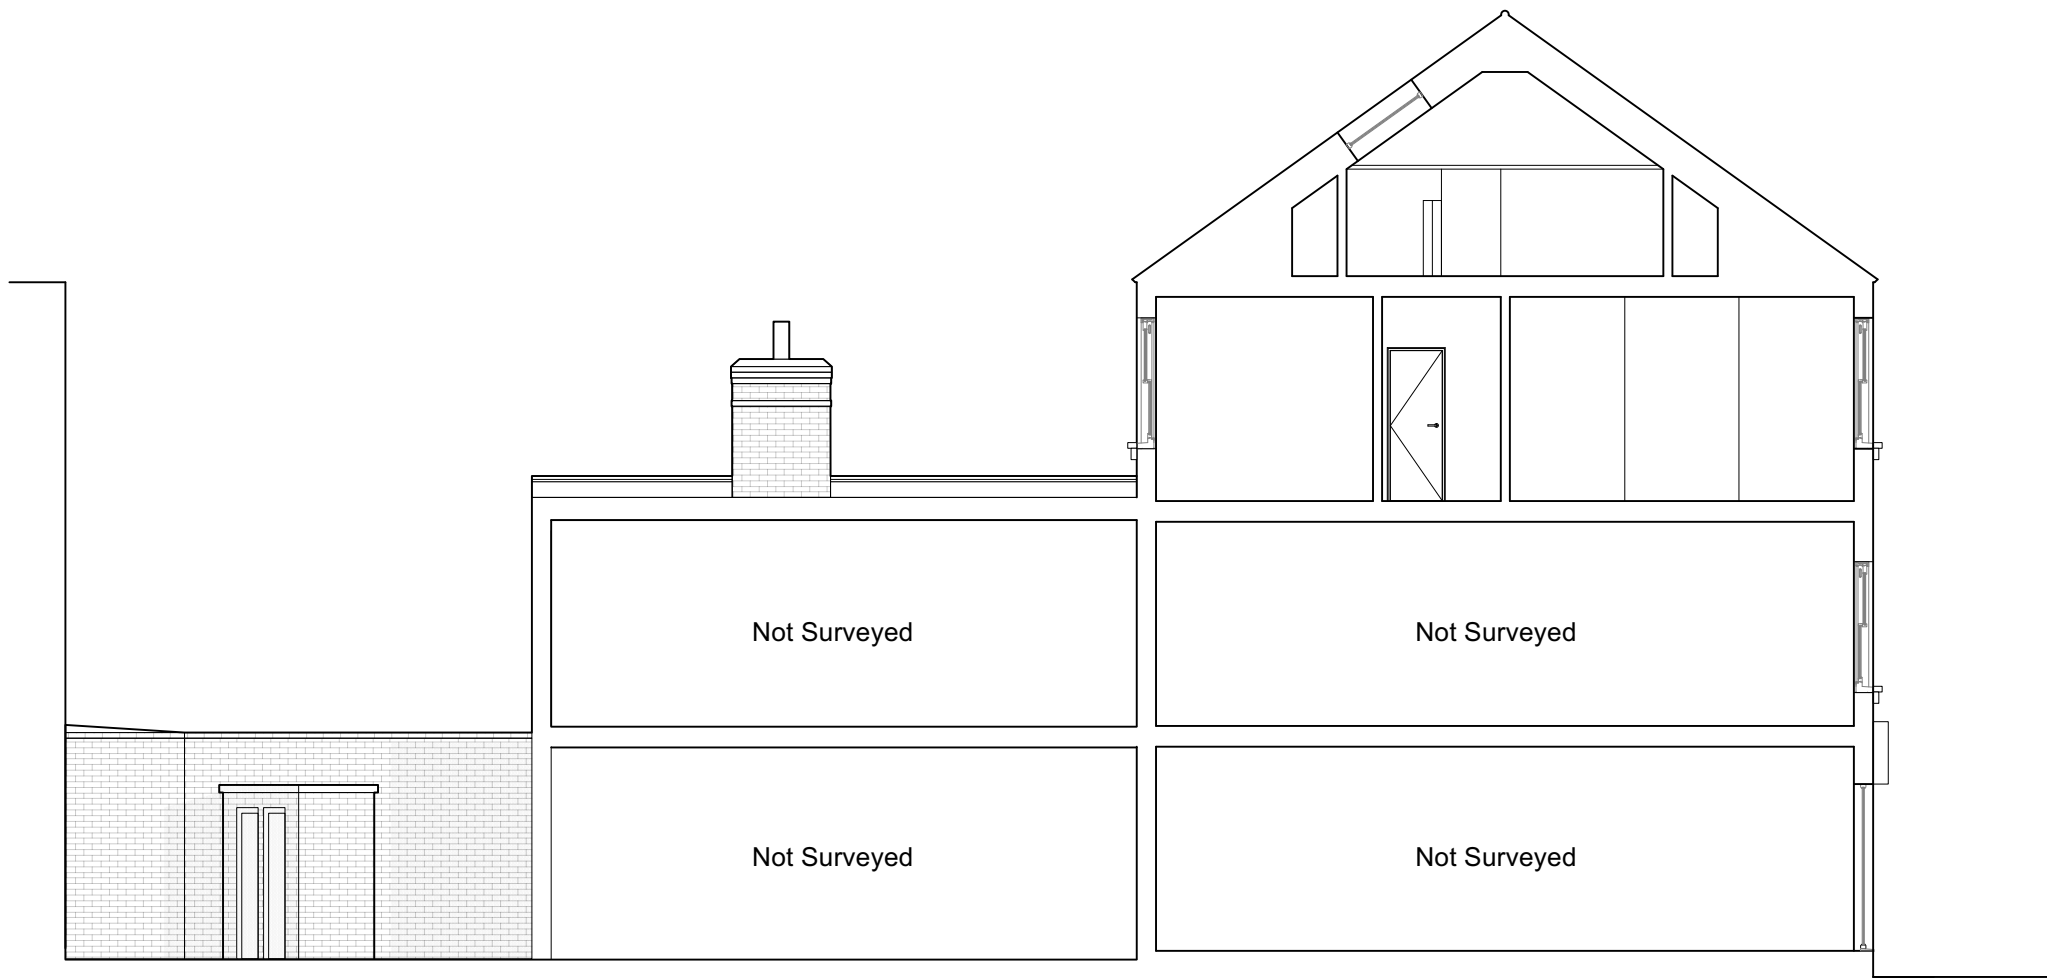

4 Proposed Side Section  
Scale: 1:100

New timber panel privacy screen

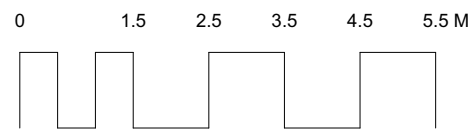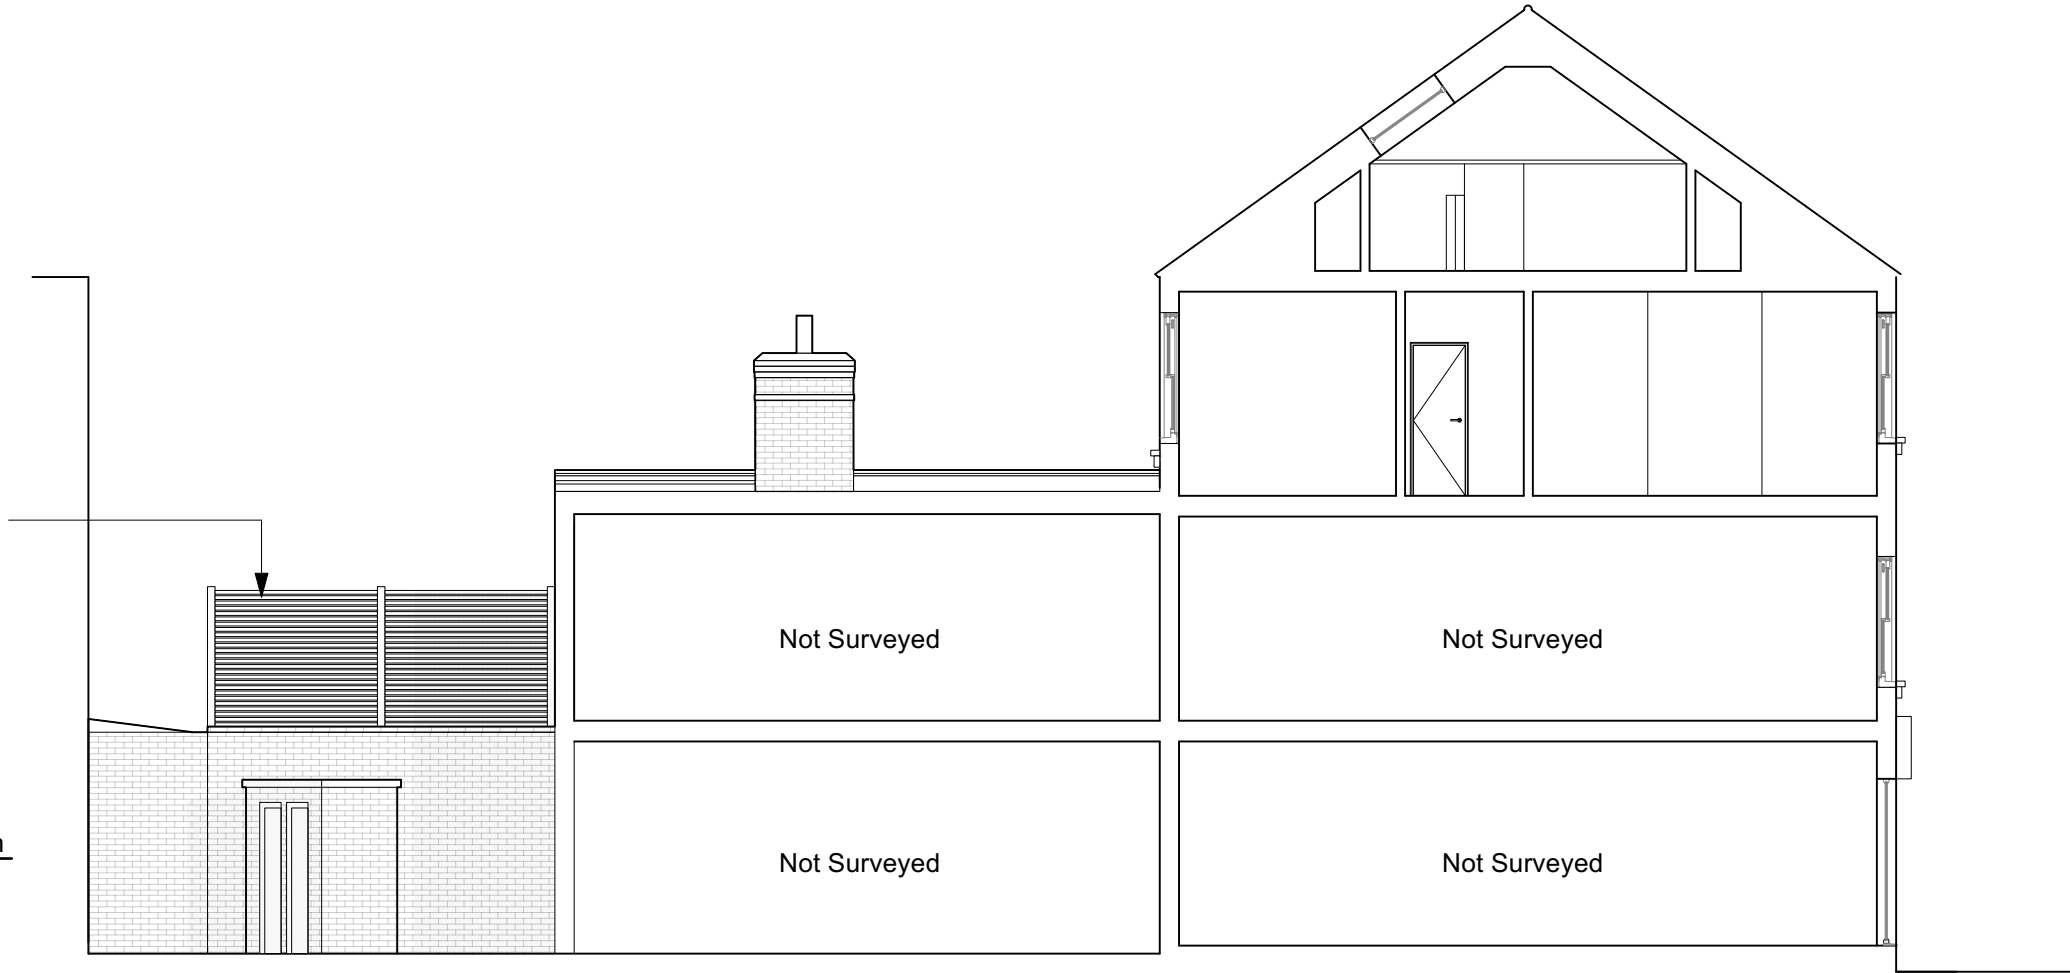

Scale  
1:50 @ A3  
Drawn by  
CW

Drawing no.  
00.301  
Date  
Dec 2023

Client  
  
Project  
33 South End Road, London, NW3 2PY

Drawing title  
North Section  
**Planning**

Easton Design Office Limited  
Second Floor  
9C York Way  
London N7 9GY  
+44 (0) 207 043 4614  
eastondesignoffice.com

