


REVISIONS

Rev.	Date	By
-	-	-

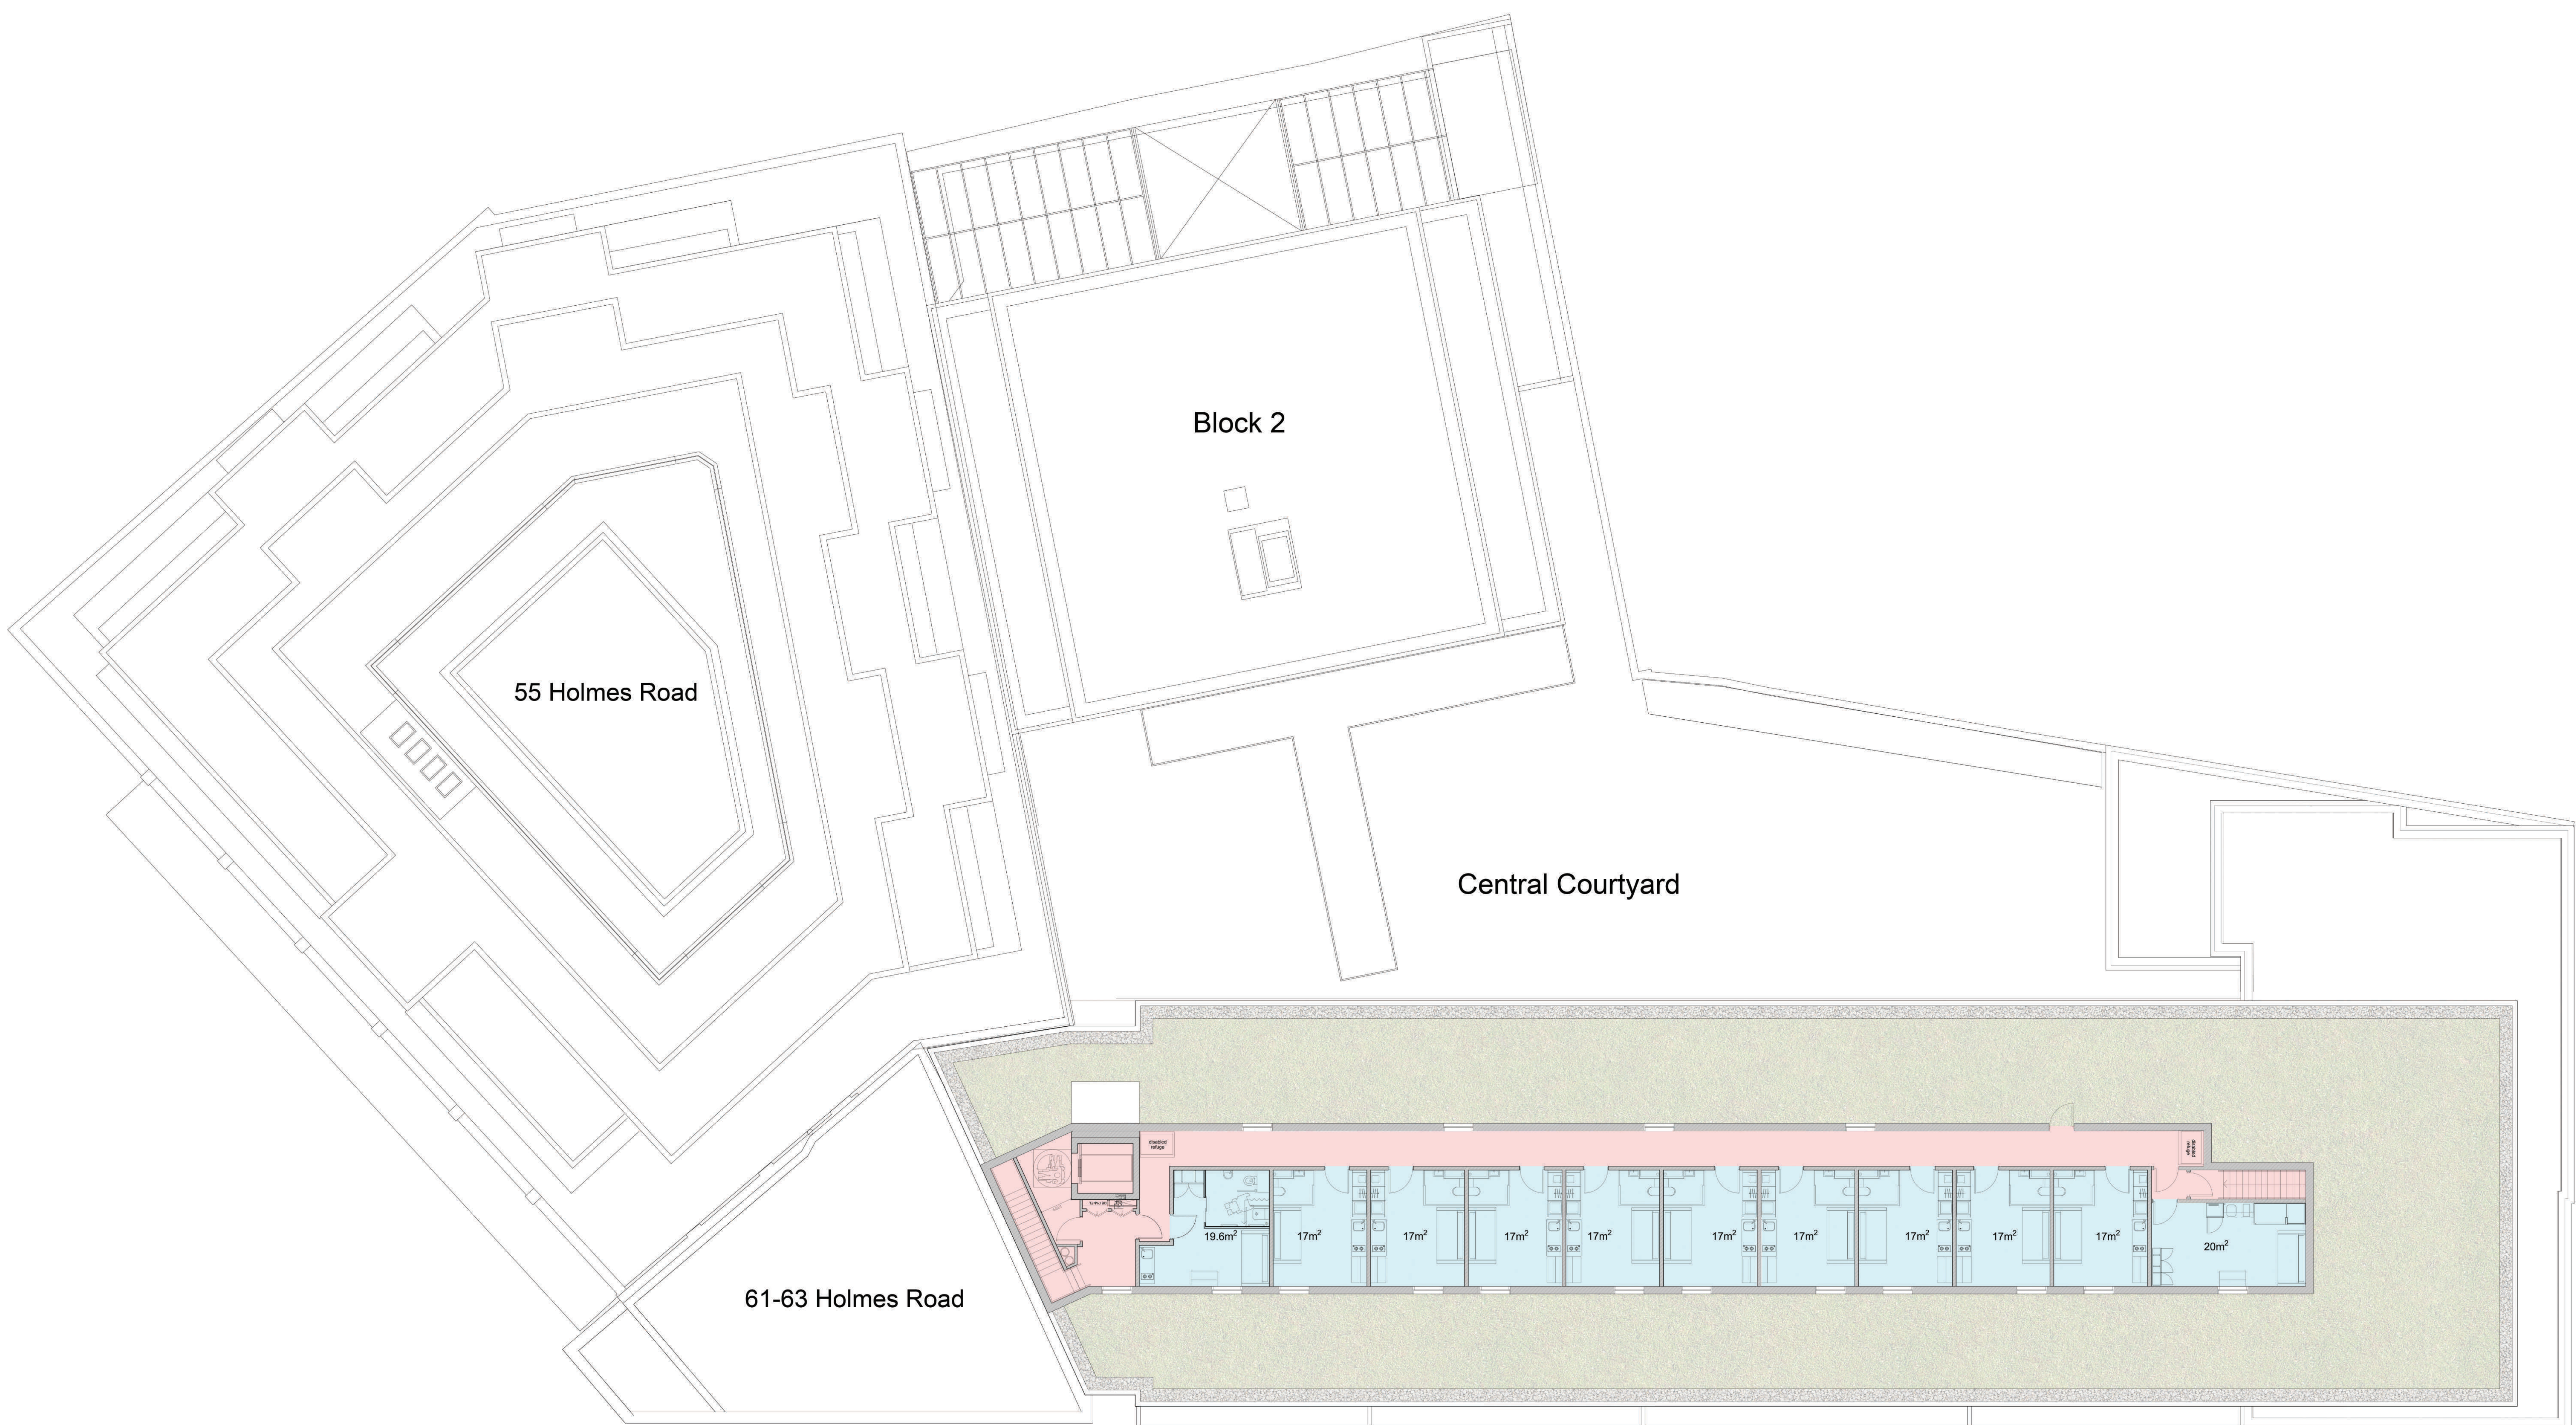

PLANNING APPLICATION

ALL DIMENSIONS TO BE CHECKED ON SITE  
 WORK TO FIGURED DIMENSIONS ONLY  
 REPORT DISCREPANCIES TO THE ARCHITECT  
 AT ONCE BEFORE PROCEEDING

Contemporary Design Solutions

46 Great Marlborough Street  
 London  
 W1F 7JW  
 Telephone: 020 7494 8000 Fax: 020 7494 4944

Client

65 HOLMES ROAD LTD

Project Title

7th Floor Extension  
 65 Holmes Road  
 London  
 N1W5 AN3

Drawing Title

PROPOSED  
 7th Floor Plan

Scale	Date
1: 100 @A0	AUGUST 2023

Drawn	Checked	Rev.
TT	CT	-

A(GA)P170

65 Holmes Road  
 Seventh Floor Plan  
 Scale 1:100 @A0  
  
 GIA - 306 sqm  
 GEA - 341 sqm  
  
**PROPOSED 7th FLOOR PLAN - 11 UNITS**

