



All drawings & designs are subject to final approval by the assigned Principal Designer, local authority and fire officer, which is the responsibility of the client.

All dimensions to be checked on site. Dimensions shown in millimetres.


General Notes:

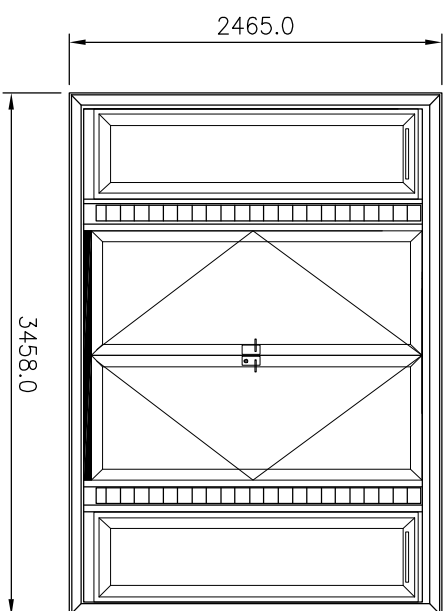


FRONT ELEVATION F-F
SCALE 1:50

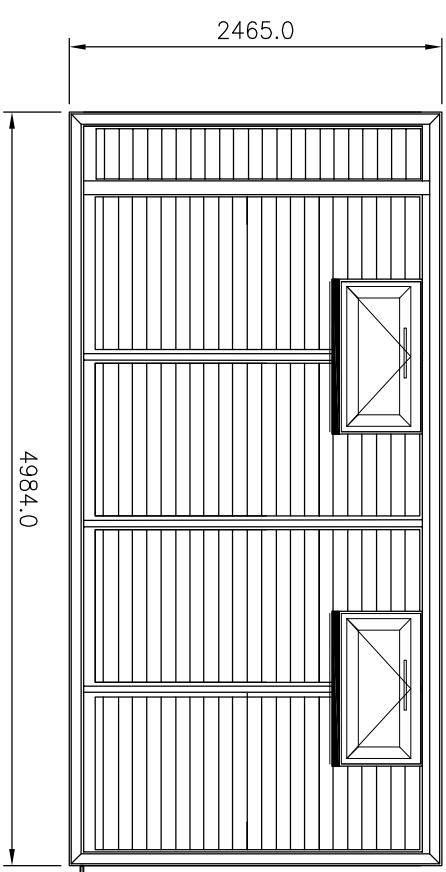

SIDE ELEVATION R-R
SCALE 1:50

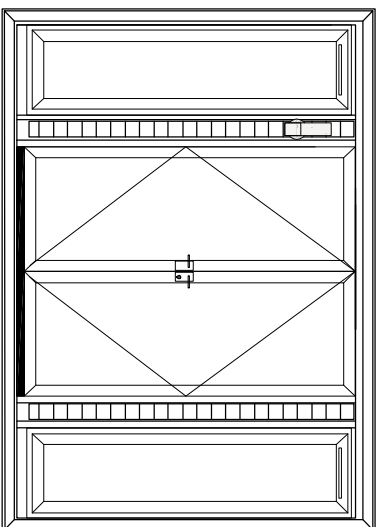

REAR ELEVATION B-B
SCALE 1:50

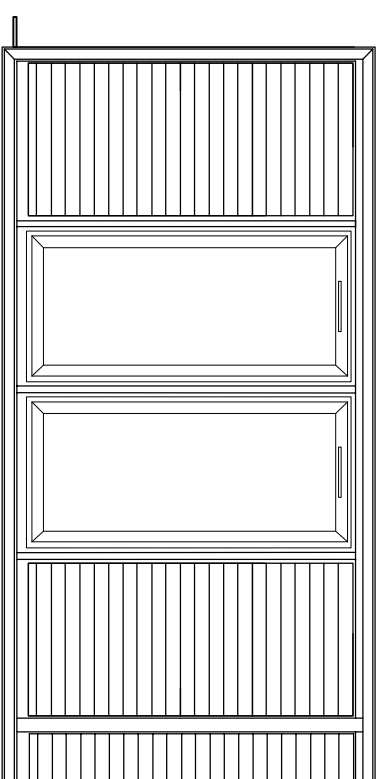

SIDE ELEVATION L-L
SCALE 1:50



D	DECKBOX ADDED	18.12.23
C	EXTERIOR LIGHT ADDED	15.12.23
B	DOORS AMENDED	13.12.23
A	DOORS AMENDED	06.12.23

No. Revision/ Issue Date

SMART

GARDEN ROOMS, OFFICES AND STUDIOS

Thurston Park
Church Road, Thurston
Bury St. Edmunds
Suffolk, IP21 5NN
0800 242 5559
www.smartgardens.co.uk

Client Name and Address:

Eidgen Pascell & Andrew Thornton
23A Hampstead Lane,
London
N6 4RT

Installation Address:

23A Hampstead Lane,
London
N6 4RT

Project: UL132

ULTRA 3.2 x 4.3 2023
SMART OFFICE
ELEVATIONS PROPOSED

Drawing No.	UL132E01D
Date	05.12.2023
Scale	1:50
Sheet	A3



ELEVATIONS - PROPOSED