


FIRST FLOOR PLAN



GROUND FLOOR PLAN

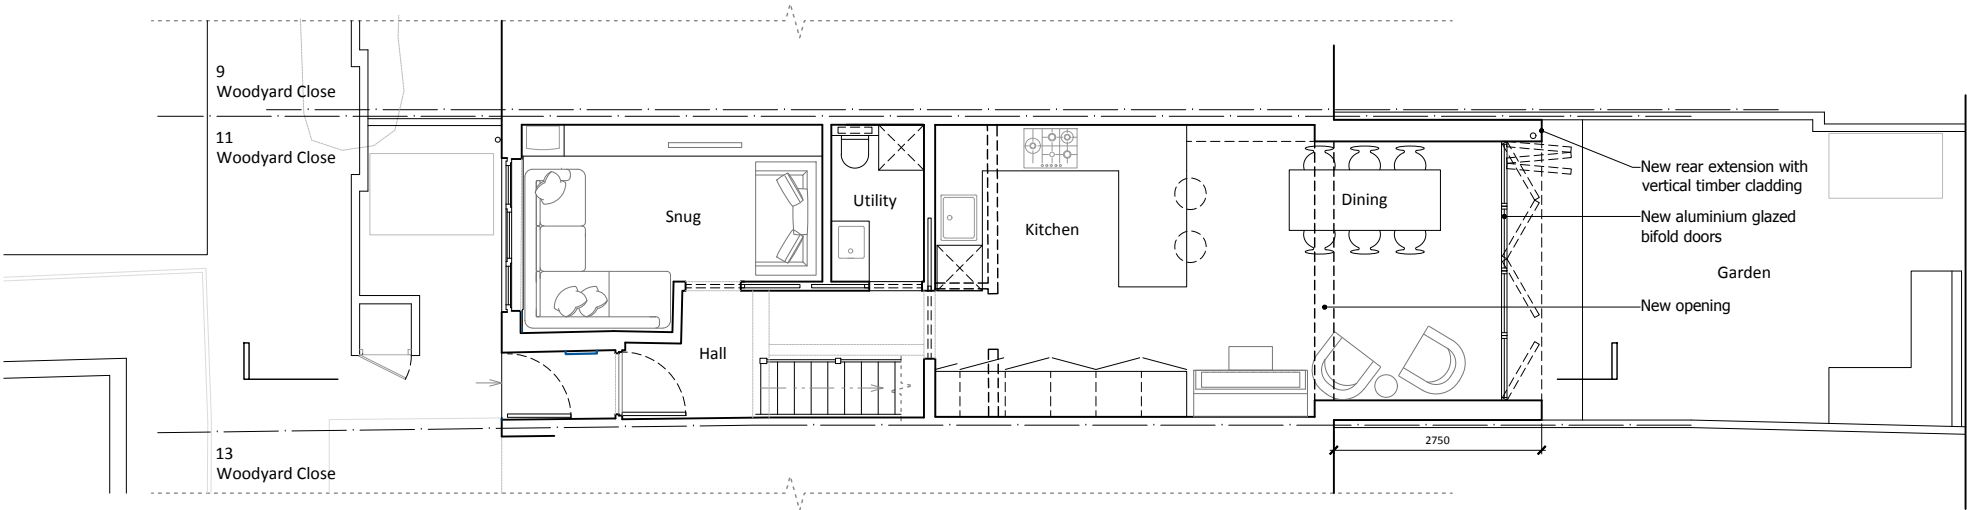

Notes
All setting out of work to be checked before work commences.
Any errors to be reported to the Architect before any further work is carried out.
Work only to measured dimensions, do not scale.
All work to be in accordance with the relevant Building Regulations.


ISSUED FOR APPROVAL

Revision	Note	Date	Revision	Note	Date
A	Issued for approval	21/12/23			


Project			11 WOODYARD CLOSE, LONDON, NW5 4BU		
Date	27/10/2023	Title		Ground and First Floors	
Drawn by	ND	Checked by		ND	
Scale	1:100@A3 & 1:50@A1	Drawing No.		1076 APL 001	
			Rev.		A

naomiday
Naomi Day Design Studio Ltd.

Unit 6, 115 Batholomew Road, London NW5 2BJ
naomi@naomiday.com
© COPYRIGHT 2023 NAOMI DAY DESIGN STUDIO LTD

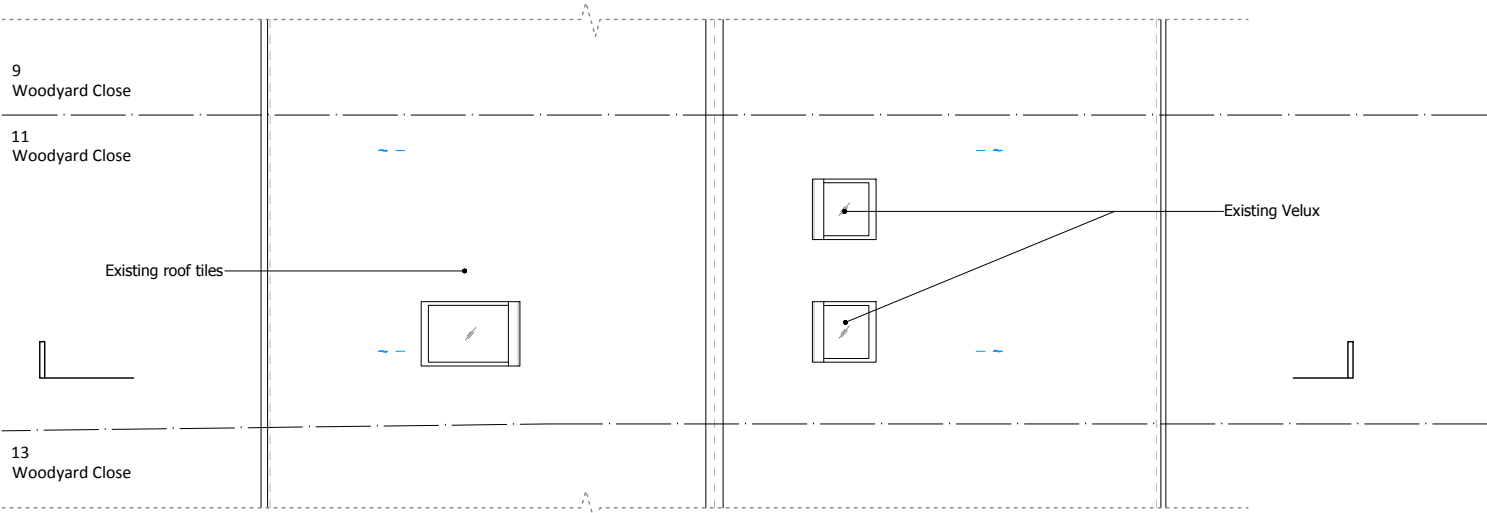

FIRST FLOOR PLAN

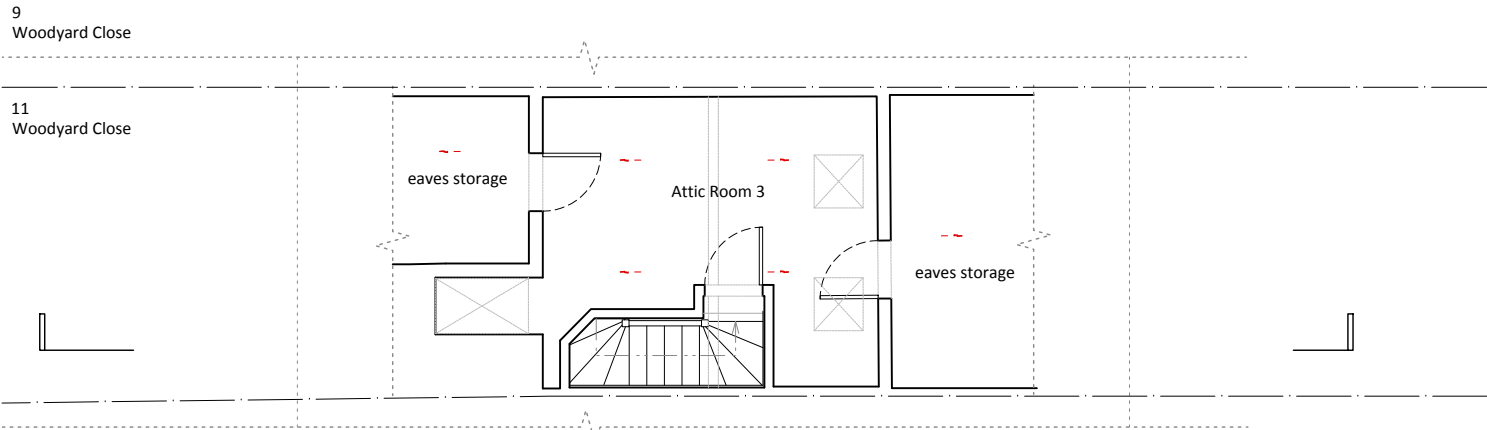

SECOND FLOOR PLAN



Notes
All setting out of work to be checked before work commences.
Any errors to be reported to the Architect before any further work is carried out.
Work only to measured dimensions, do not scale.
All work to be in accordance with the relevant Building Regulations.



ISSUED FOR APPROVAL

Revision	Note	Date	Revision	Note	Date
A	Issued for approval	21/12/23			

Project			11 WOODYARD CLOSE, LONDON, NW5 4BU		
Date	27/10/2023	Title			
Drawn by	ND	Second Floor and Roof Plan			
Checked by	ND	As proposed			
Scale	1:100@A3 & 1:50@A1	Drawing No.	1076 APL 002	Rev.	A

naomiday.
Naomi Day Design Studio Ltd.

Unit 6, 115 Batholomew Road, London NW5 2BJ
naomi@naomiday.com
© COPYRIGHT 2023 NAOMI DAY DESIGN STUDIO LTD

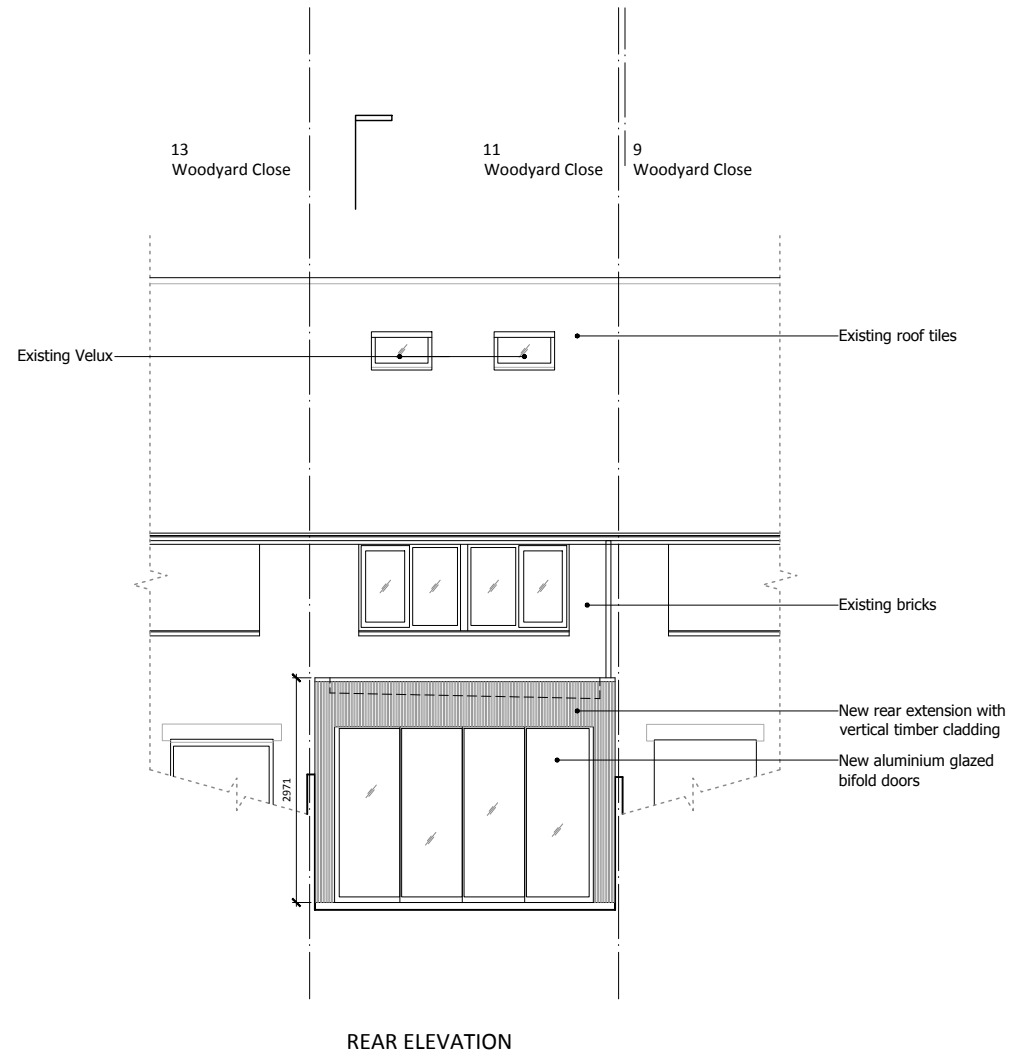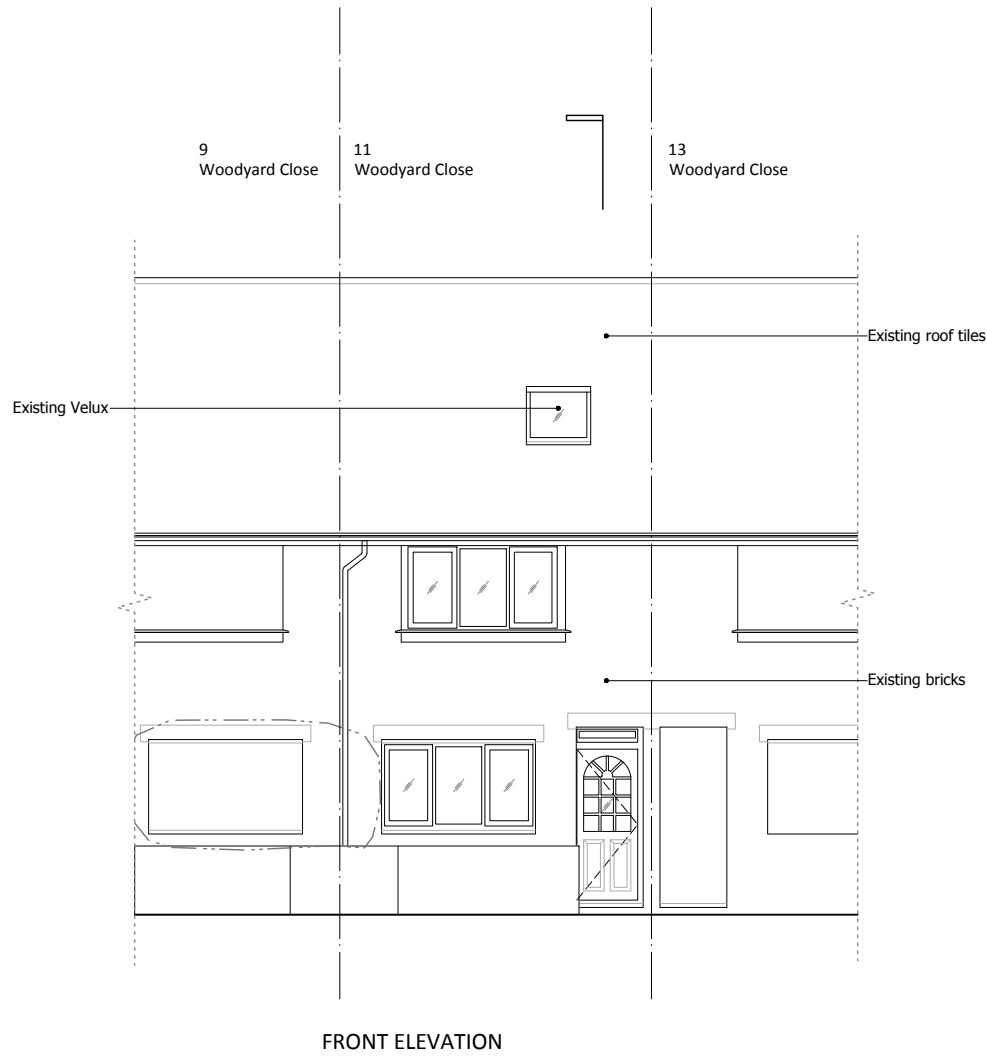


Notes
All setting out of work to be checked before work commences.
Any errors to be reported to the Architect before any further work is carried out.
Work only to measured dimensions, do not scale.
All work to be in accordance with the relevant Building Regulations.

ISSUED FOR APPROVAL

Revision	Note	Date	Revision	Note	Date
A	Issued for approval	21/12/23			

Project			11 WOODYARD CLOSE, LONDON, NW5 4BU		
Date	27/10/2023	Title	Front and Rear Elevation		
Drawn by	ND	Checked by	ND	As proposed	
Scale	1:100@A3 & 1:50@A1	Drawing No.	1076 APL 003	Rev.	A

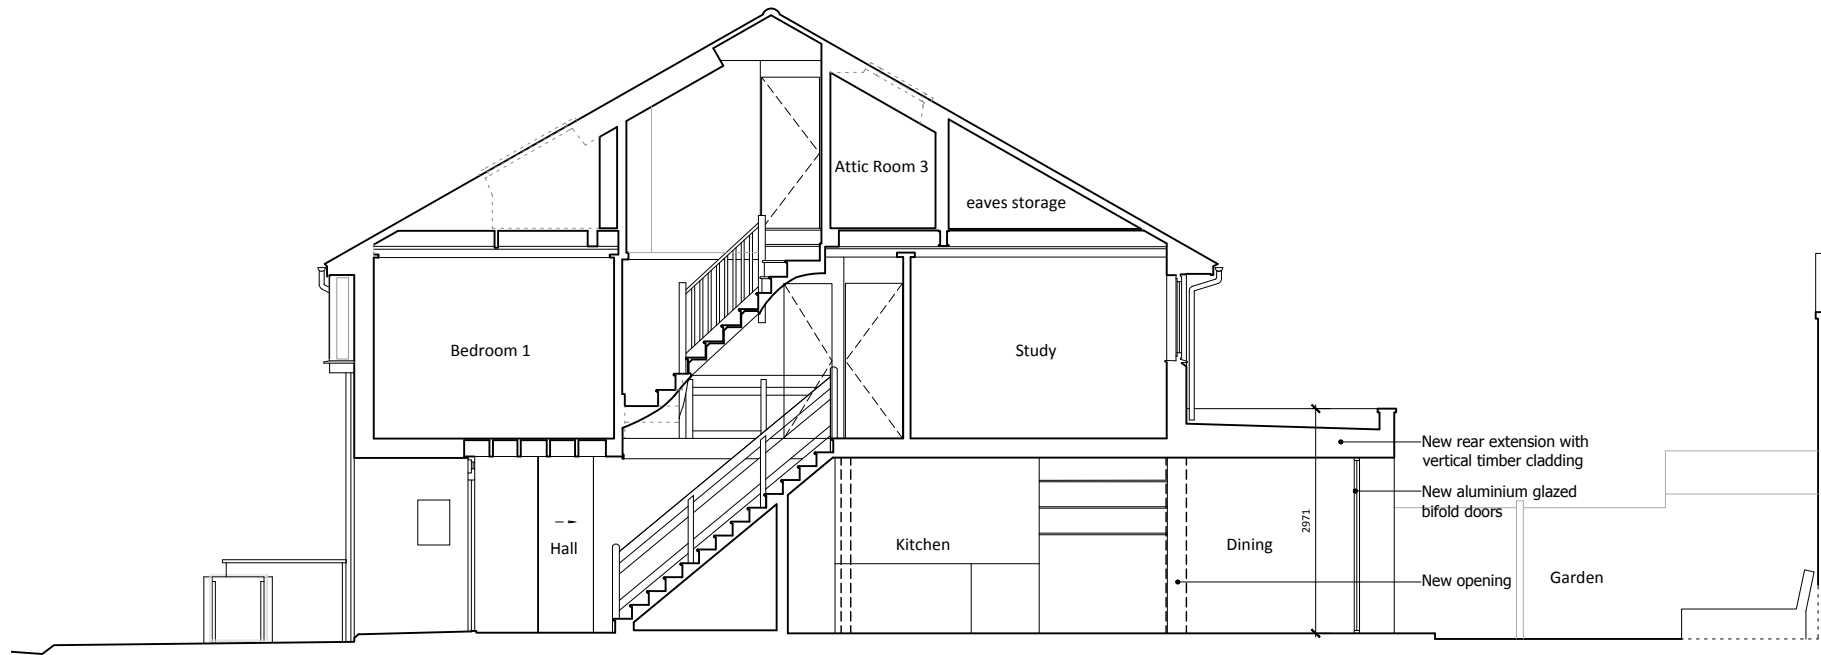

SECTION A



Notes
All setting out of work to be checked before work commences.
Any errors to be reported to the Architect before any further work is carried out.
Work only to measured dimensions, do not scale.
All work to be in accordance with the relevant Building Regulations.

ISSUED FOR APPROVAL

Revision	Note	Date	Revision	Note	Date
A	Issued for approval	21/12/23			

Project		11 WOODYARD CLOSE, LONDON, NW5 4BU	
Date	27/10/2023	Title	
Drawn by	ND	Section A	
Checked by	ND	As proposed	
Scale	1:100@A3 & 1:50@A1	Drawing No.	1076 APL 004
		Rev.	A

naomiday.
Naomi Day Design Studio Ltd.

Unit 6, 115 Batholomew Road, London NW5 2BJ
naomi@naomiday.com
© COPYRIGHT 2023 NAOMI DAY DESIGN STUDIO LTD