


FIRST FLOOR PLAN



GROUND FLOOR PLAN

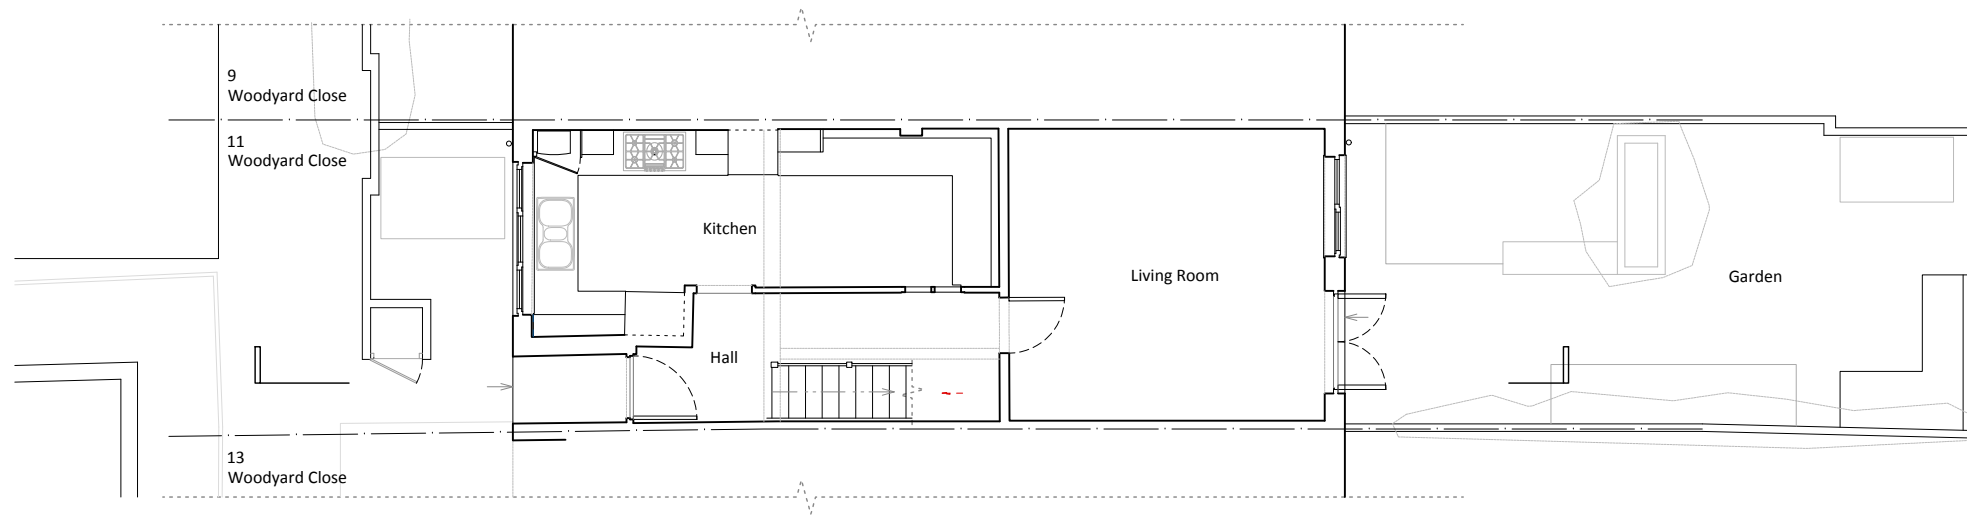

Notes

- All setting out of work to be checked before work commences.
- Any errors to be reported to the Architect before any further work is carried out.
- Work only to measured dimensions, do not scale.
- All work to be in accordance with the relevant Building Regulations.


ISSUED FOR APPROVAL

Revision	Note	Date	Revision	Note	Date
A	Issued for approval	21/12/23			


Project		
11 WOODYARD CLOSE, LONDON, NW5 4BU		
Date	27/10/2023	Title
Drawn by	ND	Ground and First Floors
Checked by	ND	As existing
Scale	1:100 @ A3	Drawing No. 1076 ASU 001 Rev. A



Unit 6, 115 Batholomew Road, London NW5 2BJ
 naomi@naomiday.com
 © COPYRIGHT 2023 NAOMI DAY DESIGN STUDIO LTD

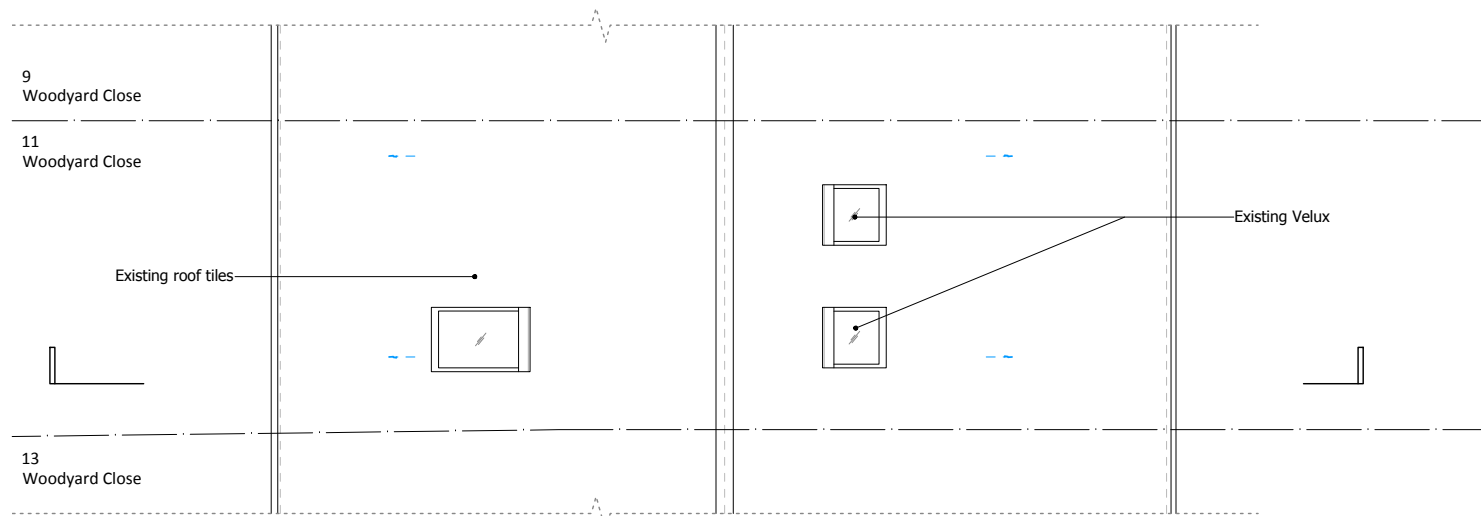

FIRST FLOOR PLAN

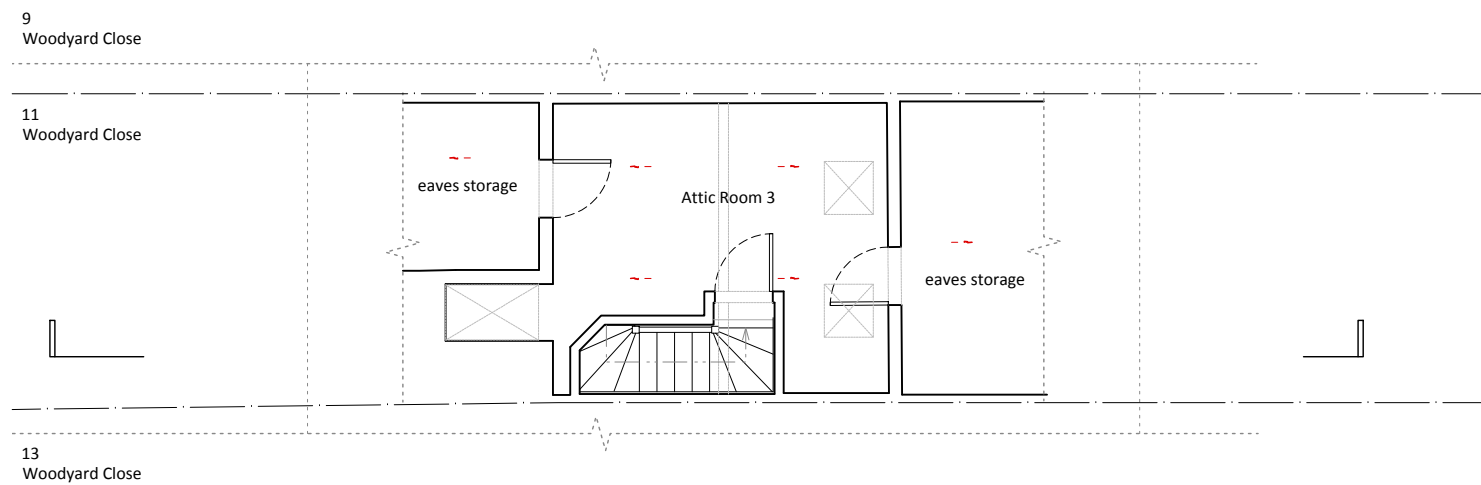

SECOND FLOOR PLAN



Notes

- All setting out of work to be checked before work commences.
- Any errors to be reported to the Architect before any further work is carried out.
- Work only to measured dimensions, do not scale.
- All work to be in accordance with the relevant Building Regulations.


ISSUED FOR APPROVAL

Revision	Note	Date	Revision	Note	Date
A	Issued for approval	21/12/23			


Project		
11 WOODYARD CLOSE, LONDON, NW5 4BU		
Date	27/10/2023	Title
Drawn by	ND	Second Floor and Roof Plan
Checked by	ND	As existing
Scale	1:100 @ A3	Drawing No. 1076 ASU 002 Rev. A

naomiday
Naomi Day Design Studio Ltd.

Unit 6, 115 Batholomew Road, London NW5 2BJ
naomi@naomiday.com
© COPYRIGHT 2023 NAOMI DAY DESIGN STUDIO LTD

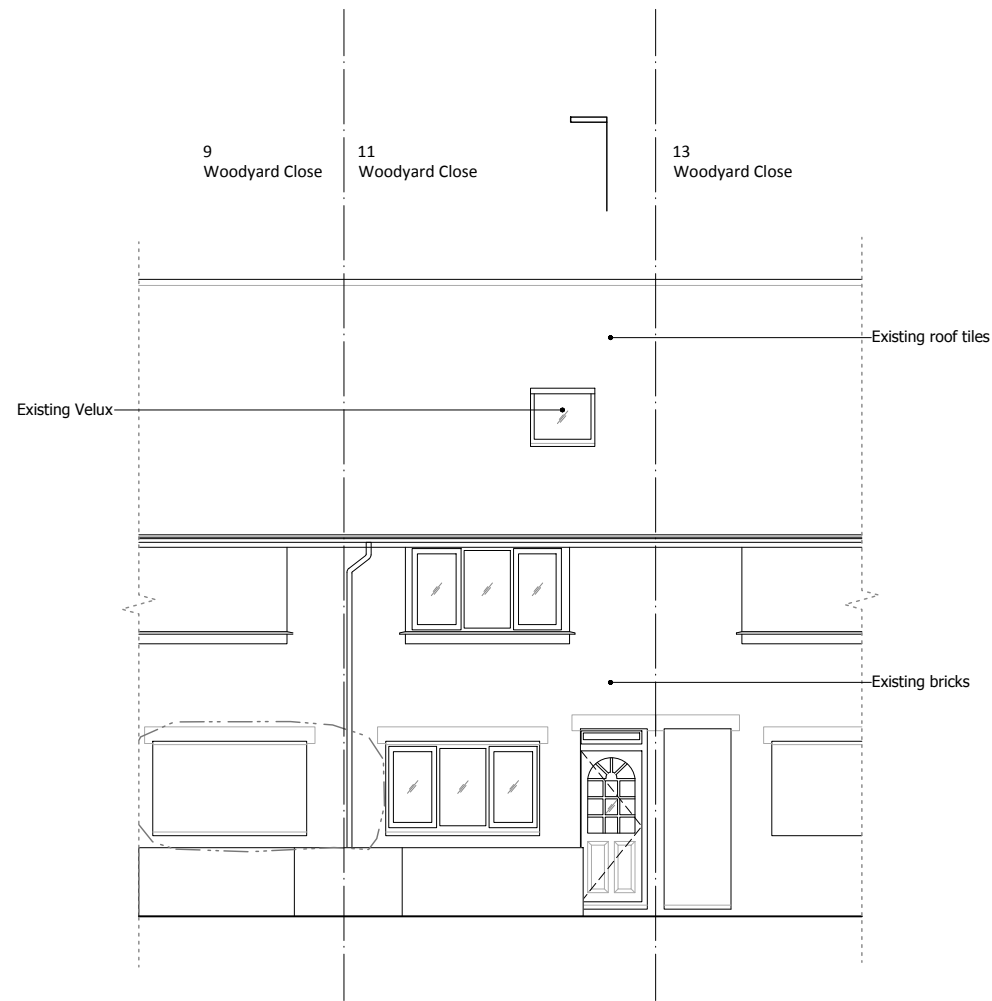

FRONT ELEVATION

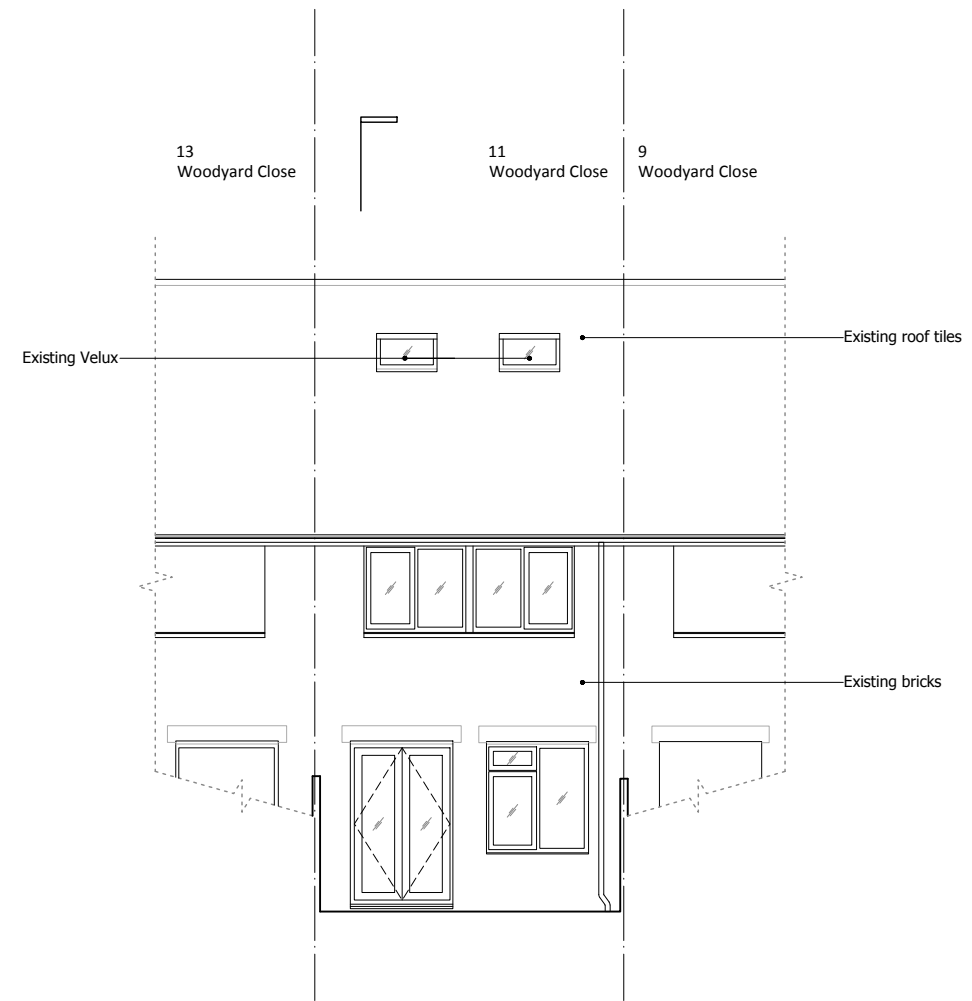

REAR ELEVATION



Notes

All setting out of work to be checked before work commences.
 Any errors to be reported to the Architect before any further work is carried out.
 Work only to measured dimensions, do not scale.
 All work to be in accordance with the relevant Building Regulations.


ISSUED FOR APPROVAL

Revision	Note	Date	Revision	Note	Date
A	Issued for approval	21/12/23			

Project		
11 WOODYARD CLOSE, LONDON, NW5 4BU		
Date	27/10/2023	Title
Drawn by	ND	Front and Rear Elevations
Checked by	ND	As existing
Scale	1:100 @ A3	Drawing No. 1076 ASU 003 Rev. A



Unit 6, 115 Batholomew Road, London NW5 2BJ
 naomi@naomiday.com
 © COPYRIGHT 2023 NAOMI DAY DESIGN STUDIO LTD

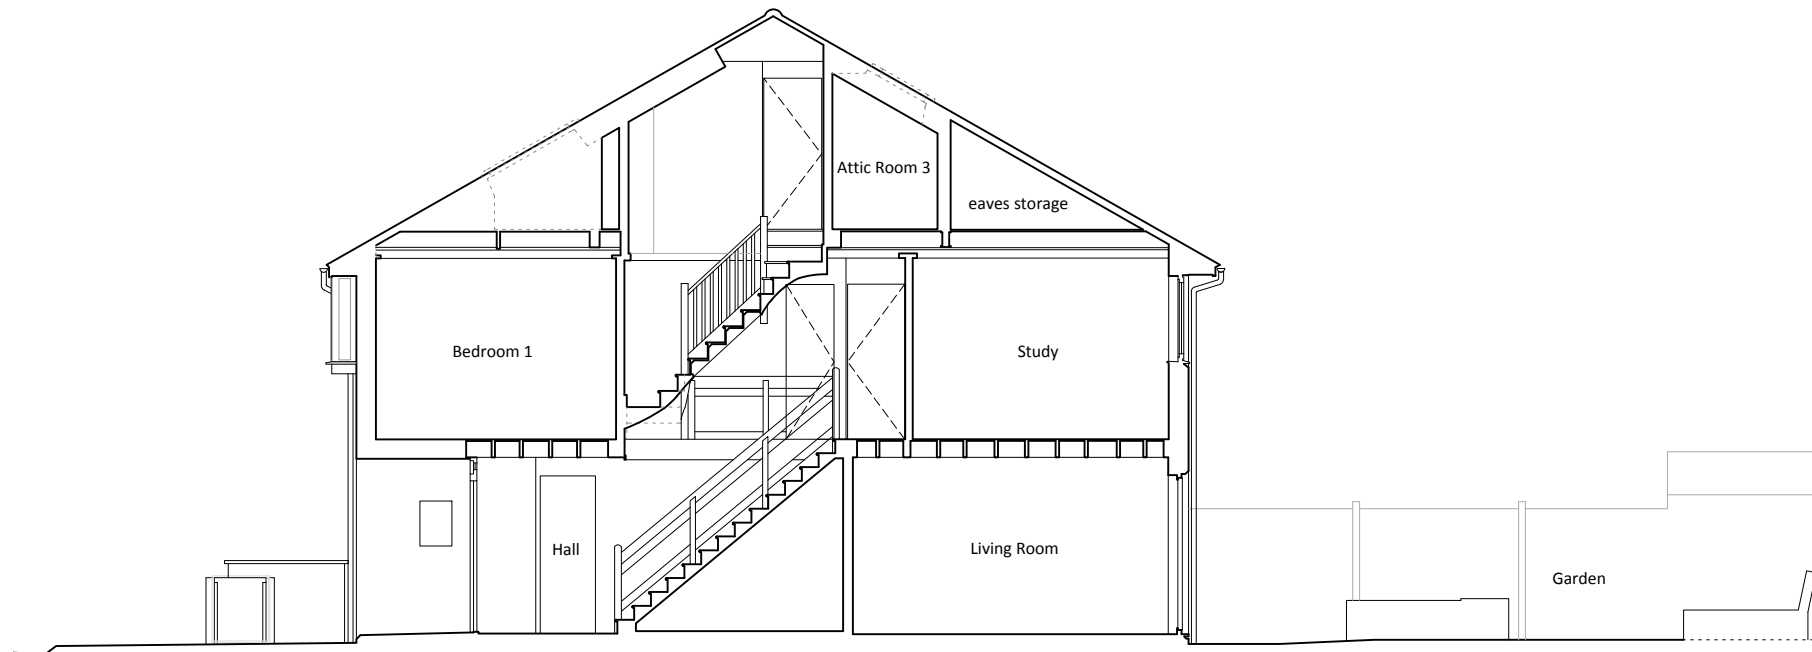

SECTION A



Notes

- All setting out of work to be checked before work commences.
- Any errors to be reported to the Architect before any further work is carried out.
- Work only to measured dimensions, do not scale.
- All work to be in accordance with the relevant Building Regulations.

ISSUED FOR APPROVAL

Revision	Note	Date	Revision	Note	Date
A	Issued for approval	21/12/23			

Project		11 WOODYARD CLOSE, LONDON, NW5 4BU	
Date	27/10/2023	Title	Section A
Drawn by	ND	Checked by	ND
Scale	1:100 @ A3	Drawing No.	1076 ASU 004
		Rev.	A

naomiday
Naomi Day Design Studio Ltd.

Unit 6, 115 Batholomew Road, London NW5 2BJ
naomi@naomiday.com
© COPYRIGHT 2023 NAOMI DAY DESIGN STUDIO LTD