


FIRST FLOOR PLAN



GROUND FLOOR PLAN

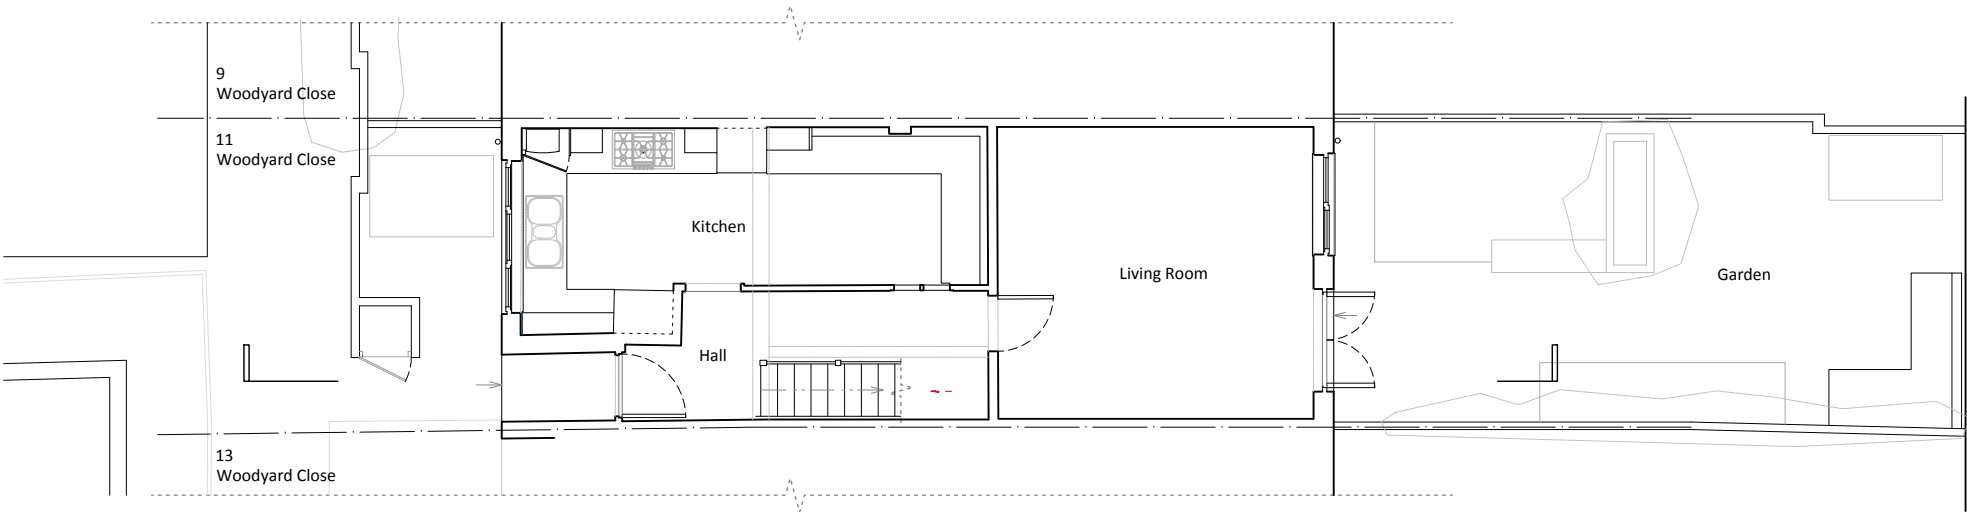

Notes

All setting out of work to be checked before work commences.

Any errors to be reported to the Architect before any further work is carried out.

Work only to measured dimensions, do not scale.

All work to be in accordance with the relevant Building Regulations.

ISSUED FOR APPROVAL


Revision	Note	Date	Revision	Note	Date
A	Issued for approval	21/12/23			

Project			11 WOODYARD CLOSE, LONDON, NW5 4BU		
Date	27/10/2023	Title			
Drawn by	ND	Ground and First Floors			
Checked by	ND	As proposed			
Scale	1:100@A3 & 1:50@A1	Drawing No.	1076 APL 101	Rev.	A


naomiday

Naomi Day Design Studio Ltd.

Unit 6, 115 Batholomew Road, London NW5 2BJ  
naomi@naomiday.com  
© COPYRIGHT 2023 NAOMI DAY DESIGN STUDIO LTD

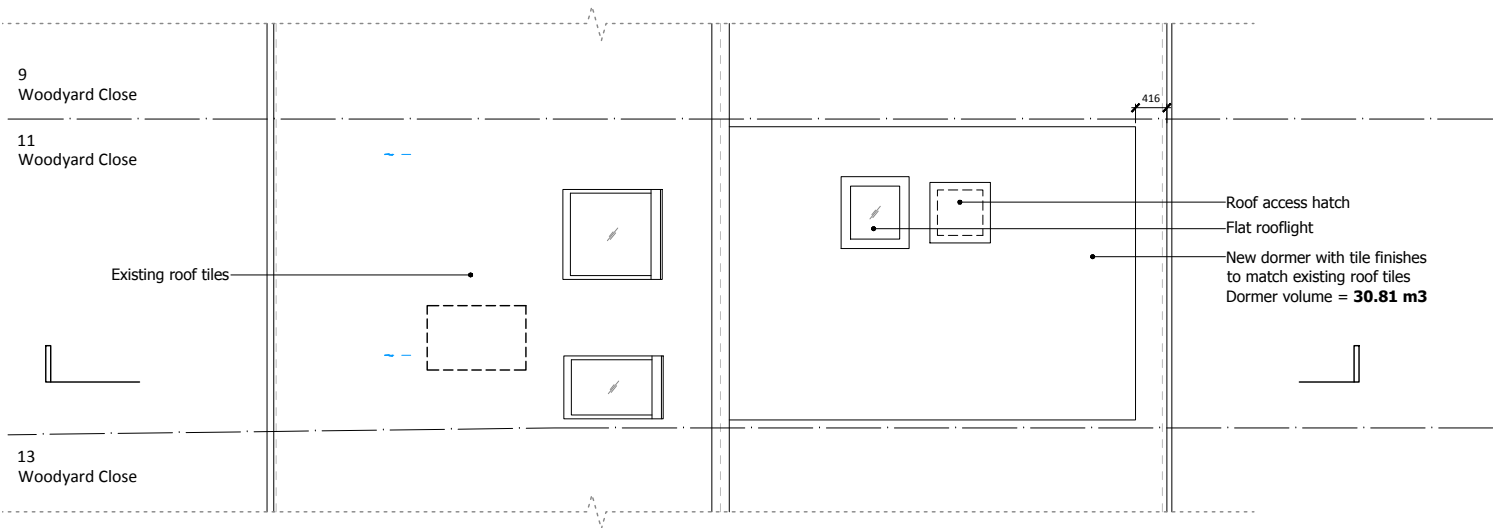

FIRST FLOOR PLAN

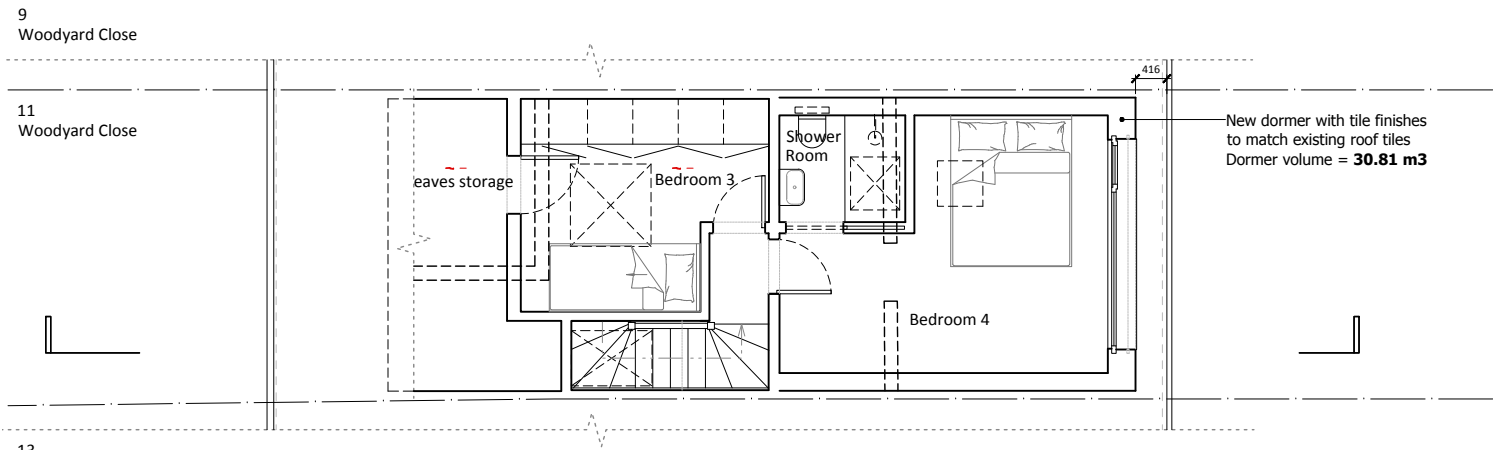

SECOND FLOOR PLAN



Notes

All setting out of work to be checked before work commences.

Any errors to be reported to the Architect before any further work is carried out.



Work only to measured dimensions, do not scale.

All work to be in accordance with the relevant Building Regulations.

ISSUED FOR APPROVAL

Revision	Note	Date	Revision	Note	Date
A	Issued for approval	21/12/23			

Project			11 WOODYARD CLOSE, LONDON, NW5 4BU		
Date	27/10/2023	Title		Second Floor and Roof Plan	
Drawn by	ND	Checked by		ND	
Scale	1:100@A3 & 1:50@A1	Drawing No.		1076 APL 102	
			Rev.		A

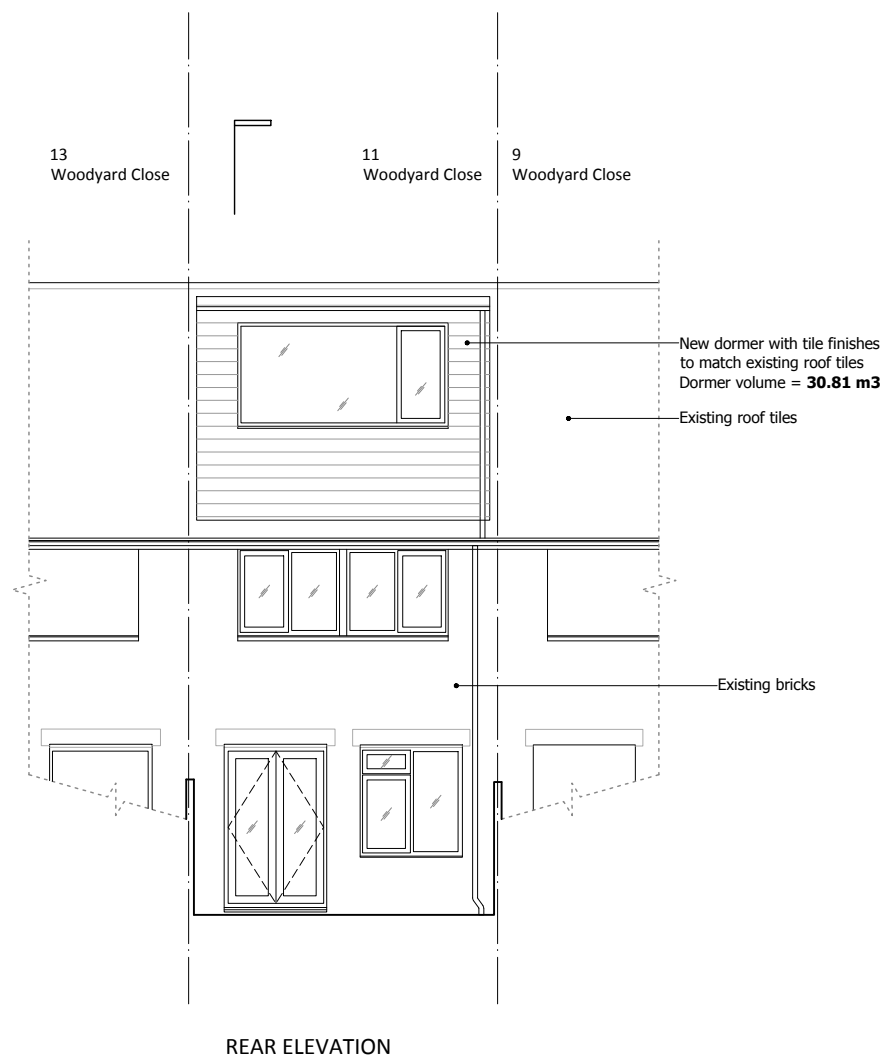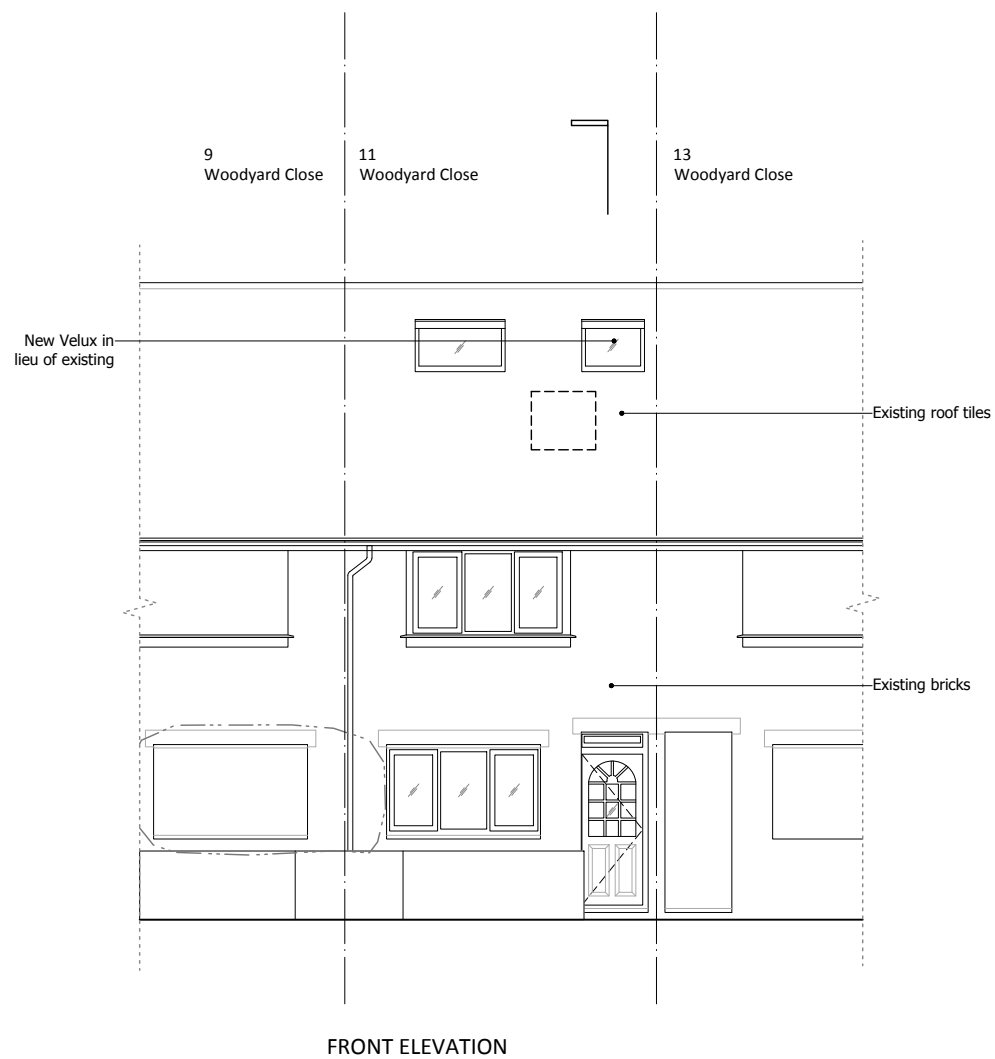


**Notes**  
All setting out of work to be checked before work commences.  
Any errors to be reported to the Architect before any further work is carried out.  
Work only to measured dimensions, do not scale.  
All work to be in accordance with the relevant Building Regulations.

**ISSUED FOR APPROVAL**

Revision	Note	Date	Revision	Note	Date
A	Issued for approval	21/12/23			

Project		
11 WOODYARD CLOSE, LONDON, NW5 4BU		
Date	27/10/2023	Title
Drawn by	ND	Front and Rear Elevation
Checked by	ND	As proposed
Scale	1:100@A3 & 1:50@A1	Drawing No. 1076 APL 103 Rev. A

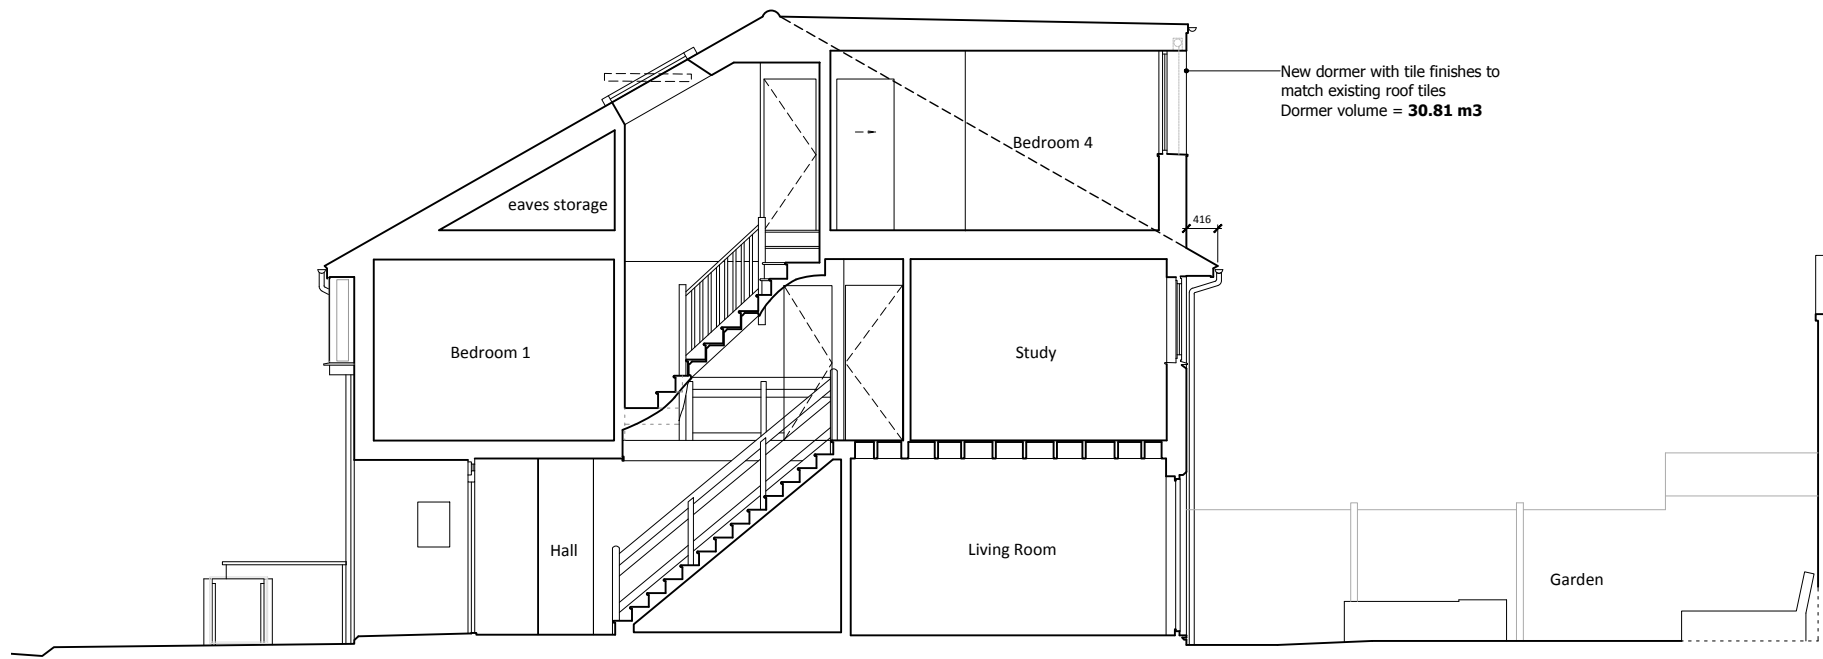

SECTION A



**Notes**  
All setting out of work to be checked before work commences.  
Any errors to be reported to the Architect before any further work is carried out.  
Work only to measured dimensions, do not scale.  
All work to be in accordance with the relevant Building Regulations.

ISSUED FOR APPROVAL

Revision	Note	Date	Revision	Note	Date
A	Issued for approval	21/12/23			

Project			11 WOODYARD CLOSE, LONDON, NW5 4BU		
Date	27/10/2023	Title			
Drawn by	ND	Section A			
Checked by	ND	As proposed			
Scale	1:100@A3 & 1:50@A1	Drawing No.	1076 APL 104	Rev.	A

**naomiday.**  
Naomi Day Design Studio Ltd.

Unit 6, 115 Batholomew Road, London NW5 2BJ  
naomi@naomiday.com  
© COPYRIGHT 2023 NAOMI DAY DESIGN STUDIO LTD