

Remove all Doors and Windows on Rear Facade to be replaced. See Dwg 006 for exg and Prop elevation drawings.

Remove all AC and fans units


Retain existing 3 phase electricity in same location

Remove existing sanitaryware

Remove existing non-loadbearing walls as indicated

Remove existing floor surfaces


Retain existing door

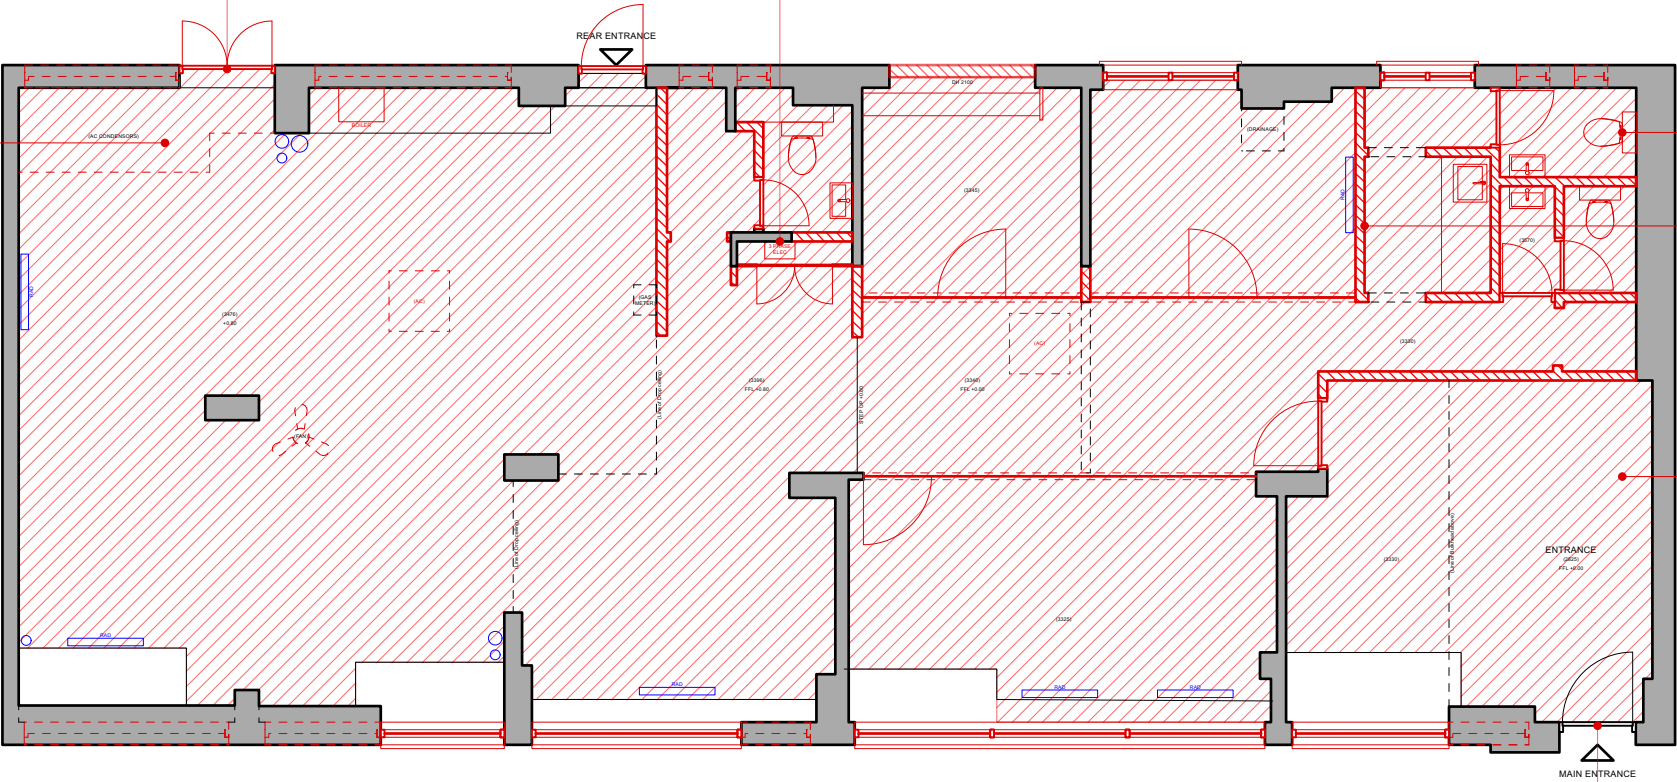

EXISTING GROUND FLOOR PLAN

KEY

- DEMOLITION IN SECTION
- DEMOLITION IN ELEVATION

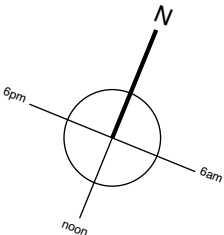

Copyright in the design and this drawing are the property of Tempo Architects. Reproduction in whole or in part is forbidden without written permission.

This drawing must be read in conjunction with all other relevant documentation and drawings. Tempo Architects accepts no liability for any expense, loss or damage of whatsoever nature and however arising from any variation which has not been referred to them, and their approval obtained. Do not scale from this drawing, only figured dimensions are to be used. All dimensions are to be cross-checked on-site prior to manufacture and construction. Any discrepancies are to be reported before proceeding.

Tempo Architects mail@tempoarchitects.co.uk 57 Abbotsford Avenue London N15 3BT		Revisions	
		The Helios Centre, 47 Eagle Street, Holborn, WC1R 4AP	
		GROUND FLOOR PLAN EXISTING / DEMOLITION	
Scale 1:100@A3		Drawn CP	013 / 002
Date NOVEMBER 2023		Check	