

| | o rwp | | | o rwp | | | | o rwp | -4 | | |
|---|-------|------|---|-------|----------|---|----------|-------|----|------------|---|
| | | | | | | | | | - | | |
| | | | | | | | | | | | |
| | | | | | | | | | | | |
| | | | | | | | | | | | |
| | | | | | | | | | | | |
| | | | | | | | | | | | |
| | | | | | | | 1 | | 1 | | |
| | | | | | | | - | | | | |
| | | | - | | | | - | | 1 | | |
| | | | - | | | | 1 | | 1 | | |
| | | | | | | | | | 1 | | |
| | | | | | | | 1 | | 1 | | |
| | | | - | | | | 1 | | 1 | | |
| | | | _ | | | | | | 1 | | |
| | | | - | | | | | | 1 | | |
| | | | | | | | | | - | | |
| | | | - | | | | - | | 1 | | |
| | | | - | | | | - | | 1 | | |
| | | | | | | | 1 | | 7 | | |
| | | | - | | | | - | |] | | |
| | | | | | | | - | | 7 | | |
| ł | | | - | | | | | | - | <u> </u> | |
| | | | - | | | | - | | - | | |
| | | | | | | | | | - | | |
| | | | _ | | | | - | | - | | |
| | | | - | | | | - | |] | | |
| | | | - | | | | 1 | | 7 | | |
| | | | - | | | |] | |] | | |
| | | |] | | | | - | |] | | |
| | | | | | | | | | - | | - |
| | | | - | | | | - | | - | | |
| | | | | | | | - | | 7 | | - |
| | | | | | | | | | 7 | | |
| | | | - | | | | | | | | |
| | | | - | | | | - | | - | | |
| | | | - | | | | - | | - | | |
| | | | - | | | | - | | - | | |
| | | | | | | | | | | | |
| | | | | | | | | | | | |
| | | | | | | | | | | | |
| | | | 1 | | | | <u> </u> | | _ | | ļ |
| | | | 1 | | | | 1 | | - | | |
| | | | 1 | | | | 1 | | 1 | | |
| | | | - | | | | 1 | | 1 | | |
| | | | - | | | | 1 | | | | |
| | | | | | | | - | | 1 | | |
| | | | | | | | | | | | |
| | | | | | | | | | | | |
| | | | | | \frown | | | | | \bigcirc | |
| | | | | | 1 | | | | | (1) | |
| | | | | | | | | | | | |
| | | | | | | | | | | | |
| | | | | | | | | | | | |
| | | | | | | | | | | | |
| | | | | | |] | | | | | |
| | | | | | | | | | | | |
| | | | | | | | | | | | |

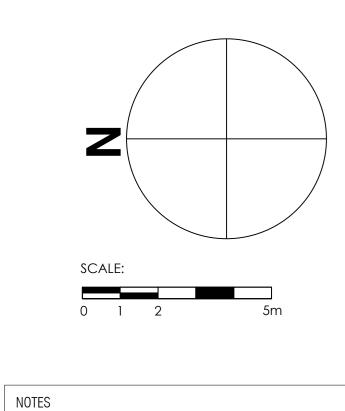

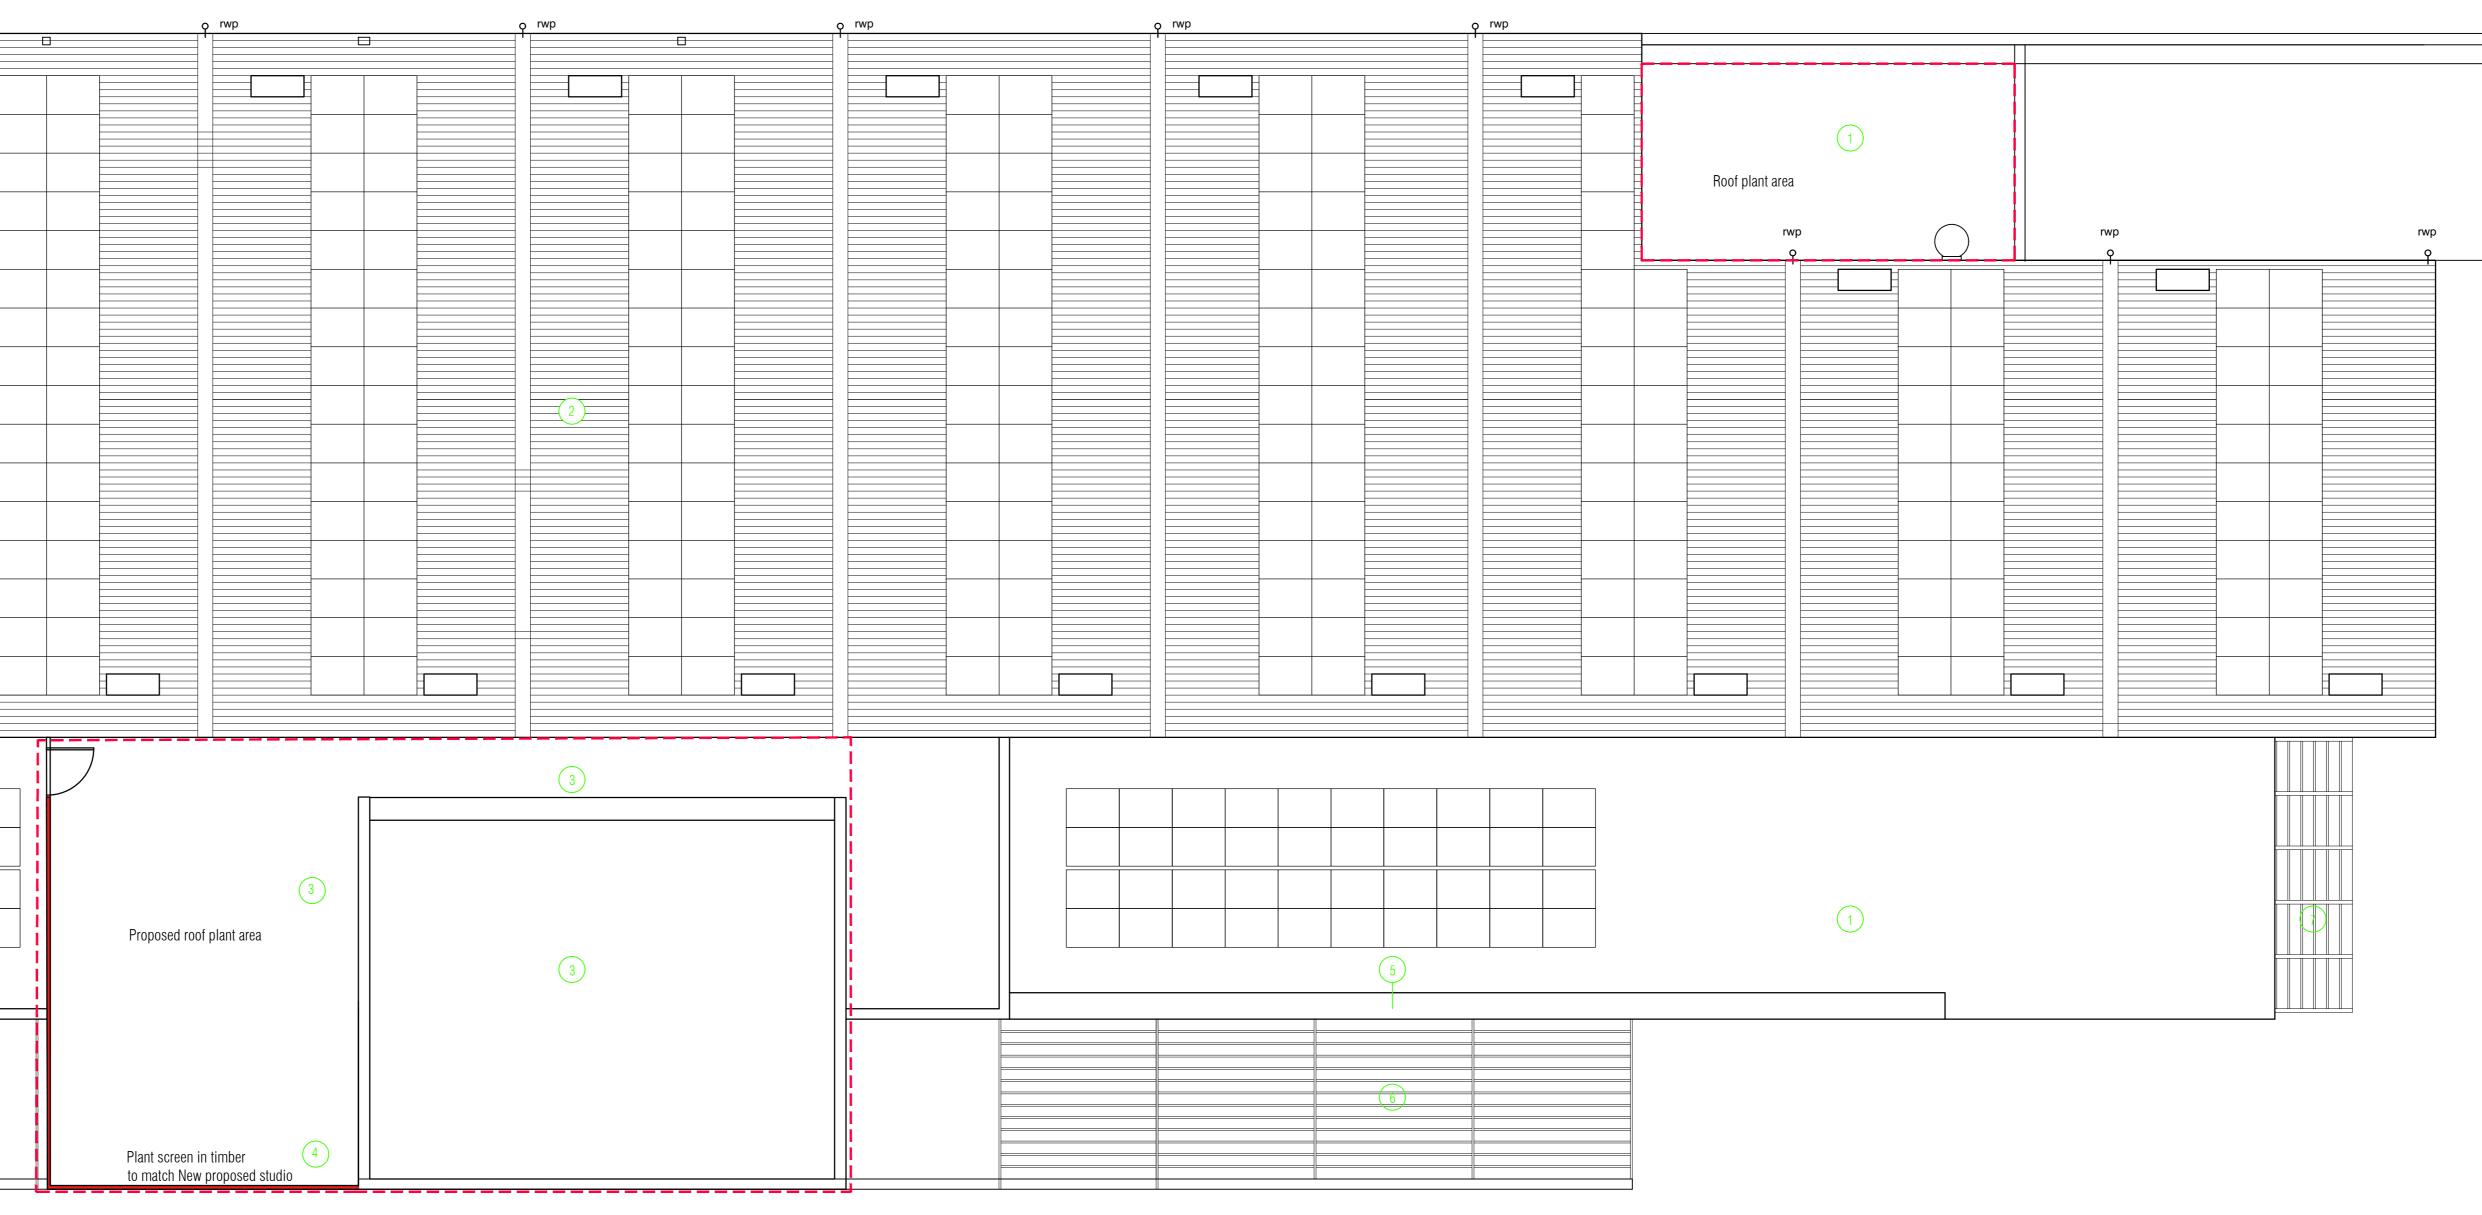

REVISION DATE DESCRIPTION

LEGEND:

- EXISTING FLAT ROOF RETAINED.
- EXISTING MAIN ROOF RETAINED. SECTION OF ROOF WITHIN DESIGNATED PLANT ZONE TO BE REINFORCED WITH ADDITIONAL STRUCTURE TO ACCOMMODATE LOADINGS FROM NEW ROOF TOP PLANT. TBC BY MEP AND STRUCTURAL
- ENGINEERS. 4 NEW ACOUSTIC PLANT SCREEN TO SURROUND AND CONCEAL PROPOSED ROOF TOP PLANT. HEIGHT TO TIE IN WITH PROPOSED S
- 5 EXISTING BRISE SOLEIL TO BE RETAINED.
- 6 EXISTING BRISE SOLEIL ROOF TO BE RETAINED.
- 7 EXISTING BRISE SOLEIL CANOPY TO BE RETAINED.

۲--1 DENOTES EXTENT OF EXTENSION WORKS EXTERNALLY. L___



Proposed Roof Plan

| SPACE+PLACE |
|-----------------------|
| THE CORNERHOUSE |
| 91-93 FARRINGDON ROAD |
| LONDON |
| EC1M 3LN |

T
+44 (0) 20 7831 8877
+44 (0) 20 3116 6890
answers@space-place.comSCALE 1:100SHEET SIZE A0DRAWIN BY KTCHECKED BY S+PDATE12.2023MPROJECT NO.
ORAWING NO.DRAWING NO.REVISIONPO13971(08) 009P01This drawing must not be reproduced in whole or part without written consent. Do not scale this drawing. All dimensions in millimetres.
Written dimensions to be checked on site. Electronic issue to be confirmed by paper copy only. @2015 SPACE+PLACE. All Rights Reserved.