



KEY:

Existing Site. (Internal area to be surveyed)



Boundary identifying area requiring topographical survey of ground levels to pick up underground services and nearest kerb line adjacent building entrance. The boundary shown on this drawing is 3 metres generally extending to 5 metres on each side of the main entrance. Any tree roots and trees within boundary to be identified and surveyed



Proposed extension works.



Existing Landscaping to be retained.



Existing Multi Games area to be retained.



Existing all weather pitch to be retained.




Existing trees to be retained.



Existing shrubs and planting to be retained.



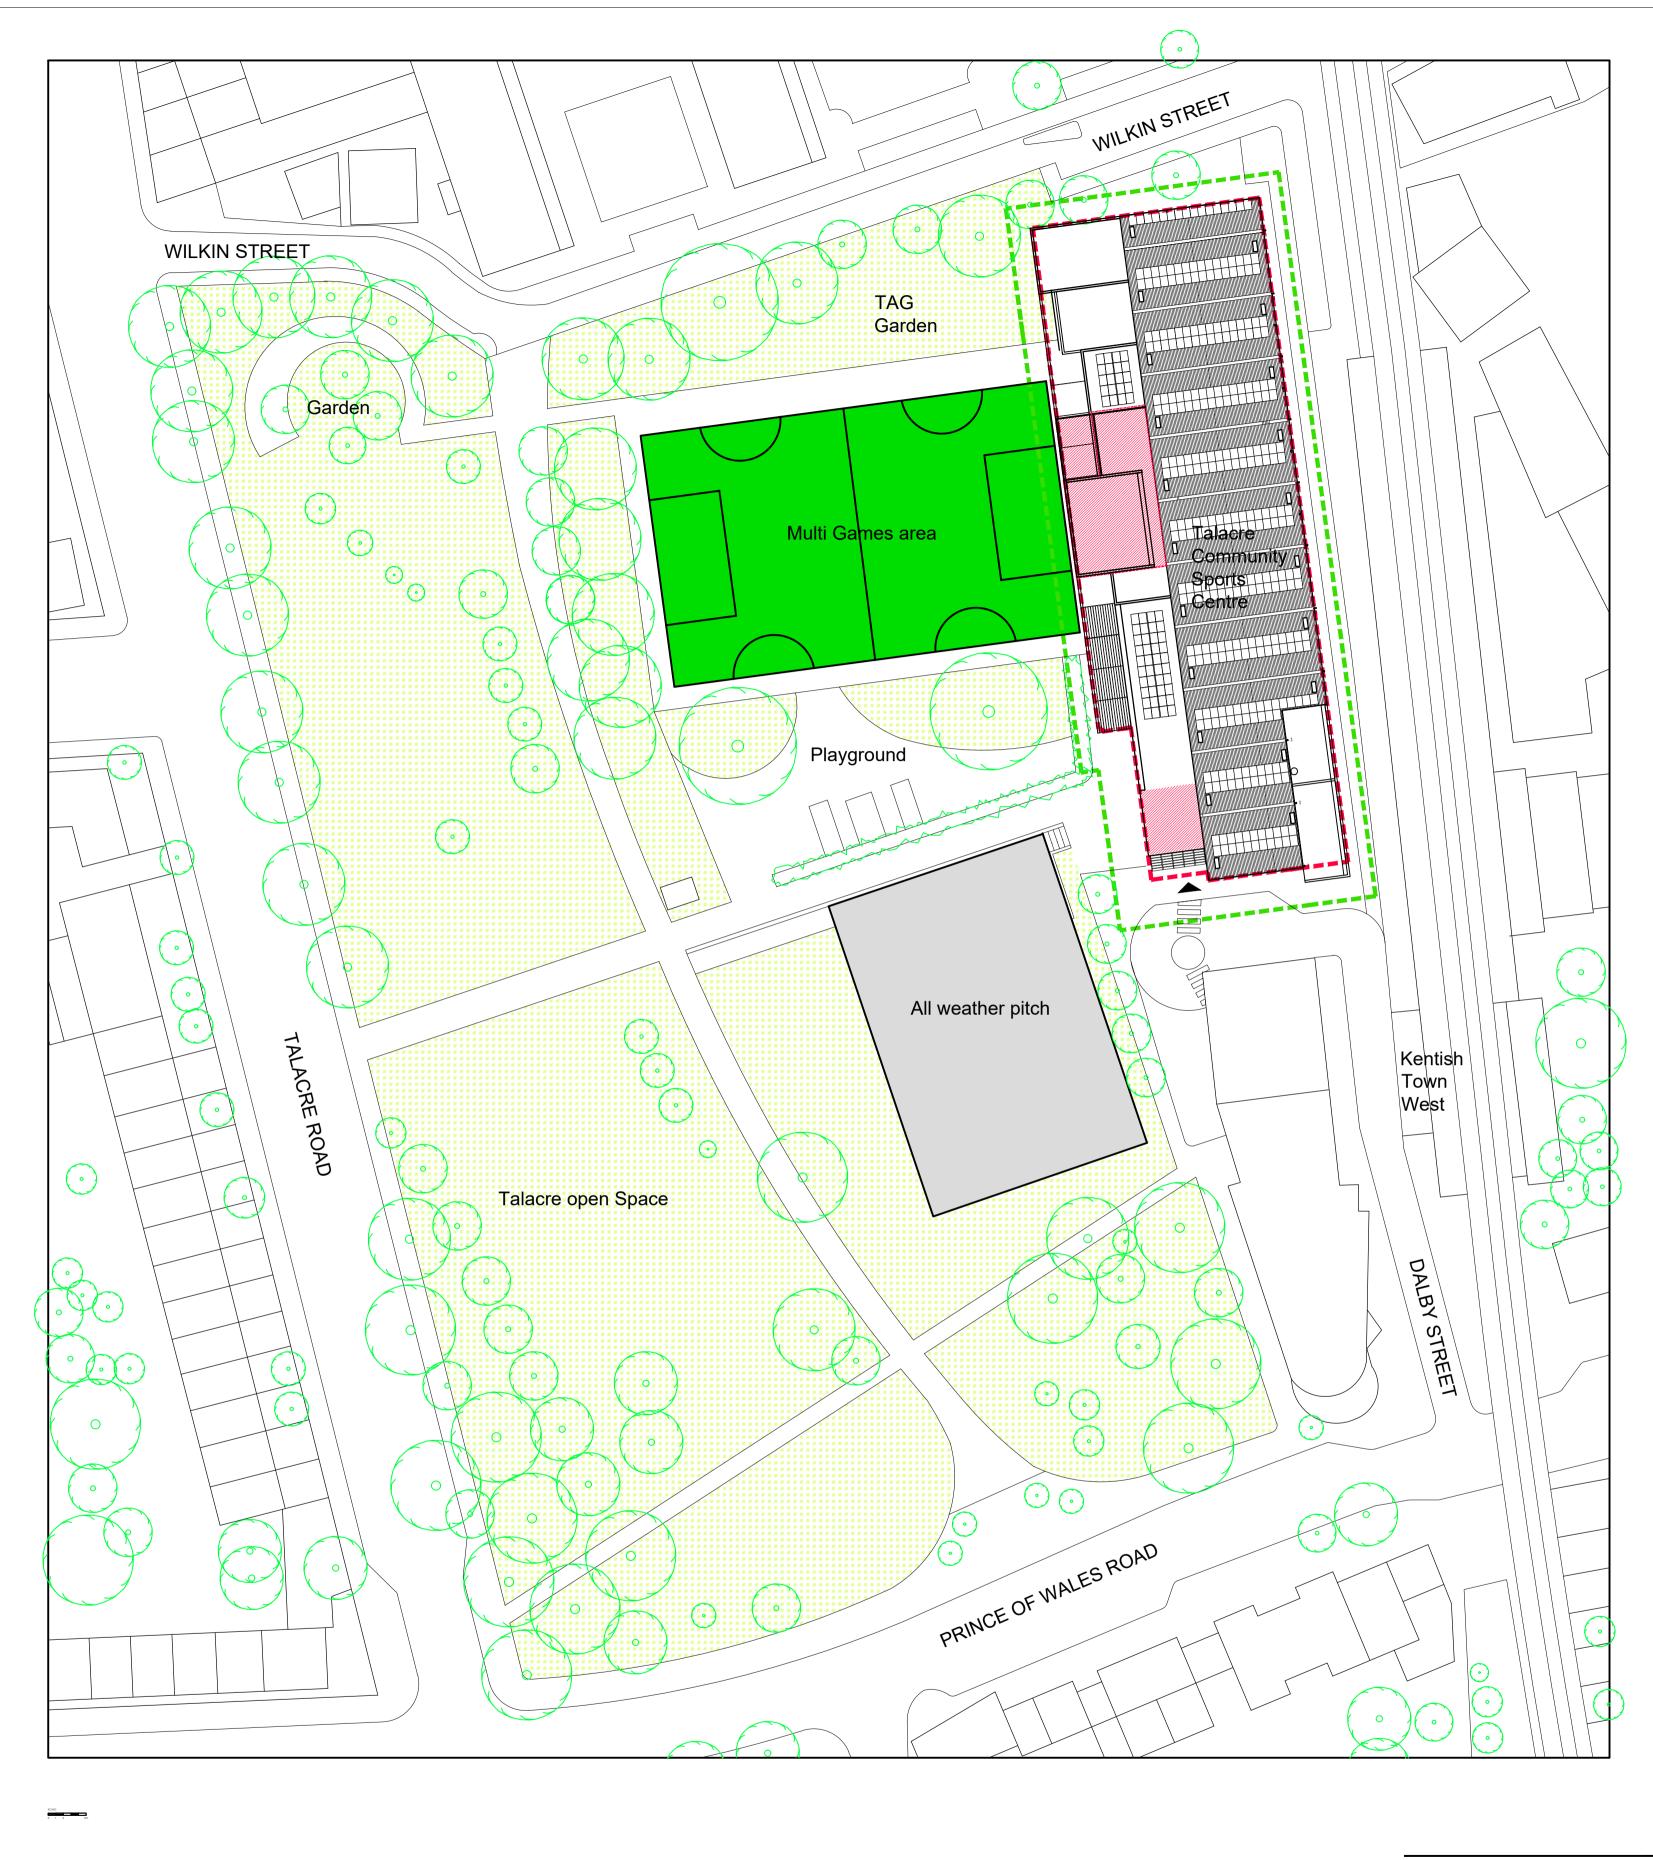

PROPOSED SITE PLAN. SCALE 1:500

REVISION DATE DESCRIPTION P01 14/12/23 Planning Issue BY CLIENT

CAMDEN COUNCIL

PLACE Talacre Community Sports Centre

Proposed Site Plan

SPACE+PLACE THE CORNERHOUSE T +44 (0) 20 7831 8877 F +44 (0) 20 3116 6890 91-93 FARRINGDON ROAD W www.space-place.com

EC1M 3LN

E answers@space-place.com

SCALE 1:500 SHEET SIZE A1 DRAWN BY KT CHECKED BY S+P DATE 12.2023