
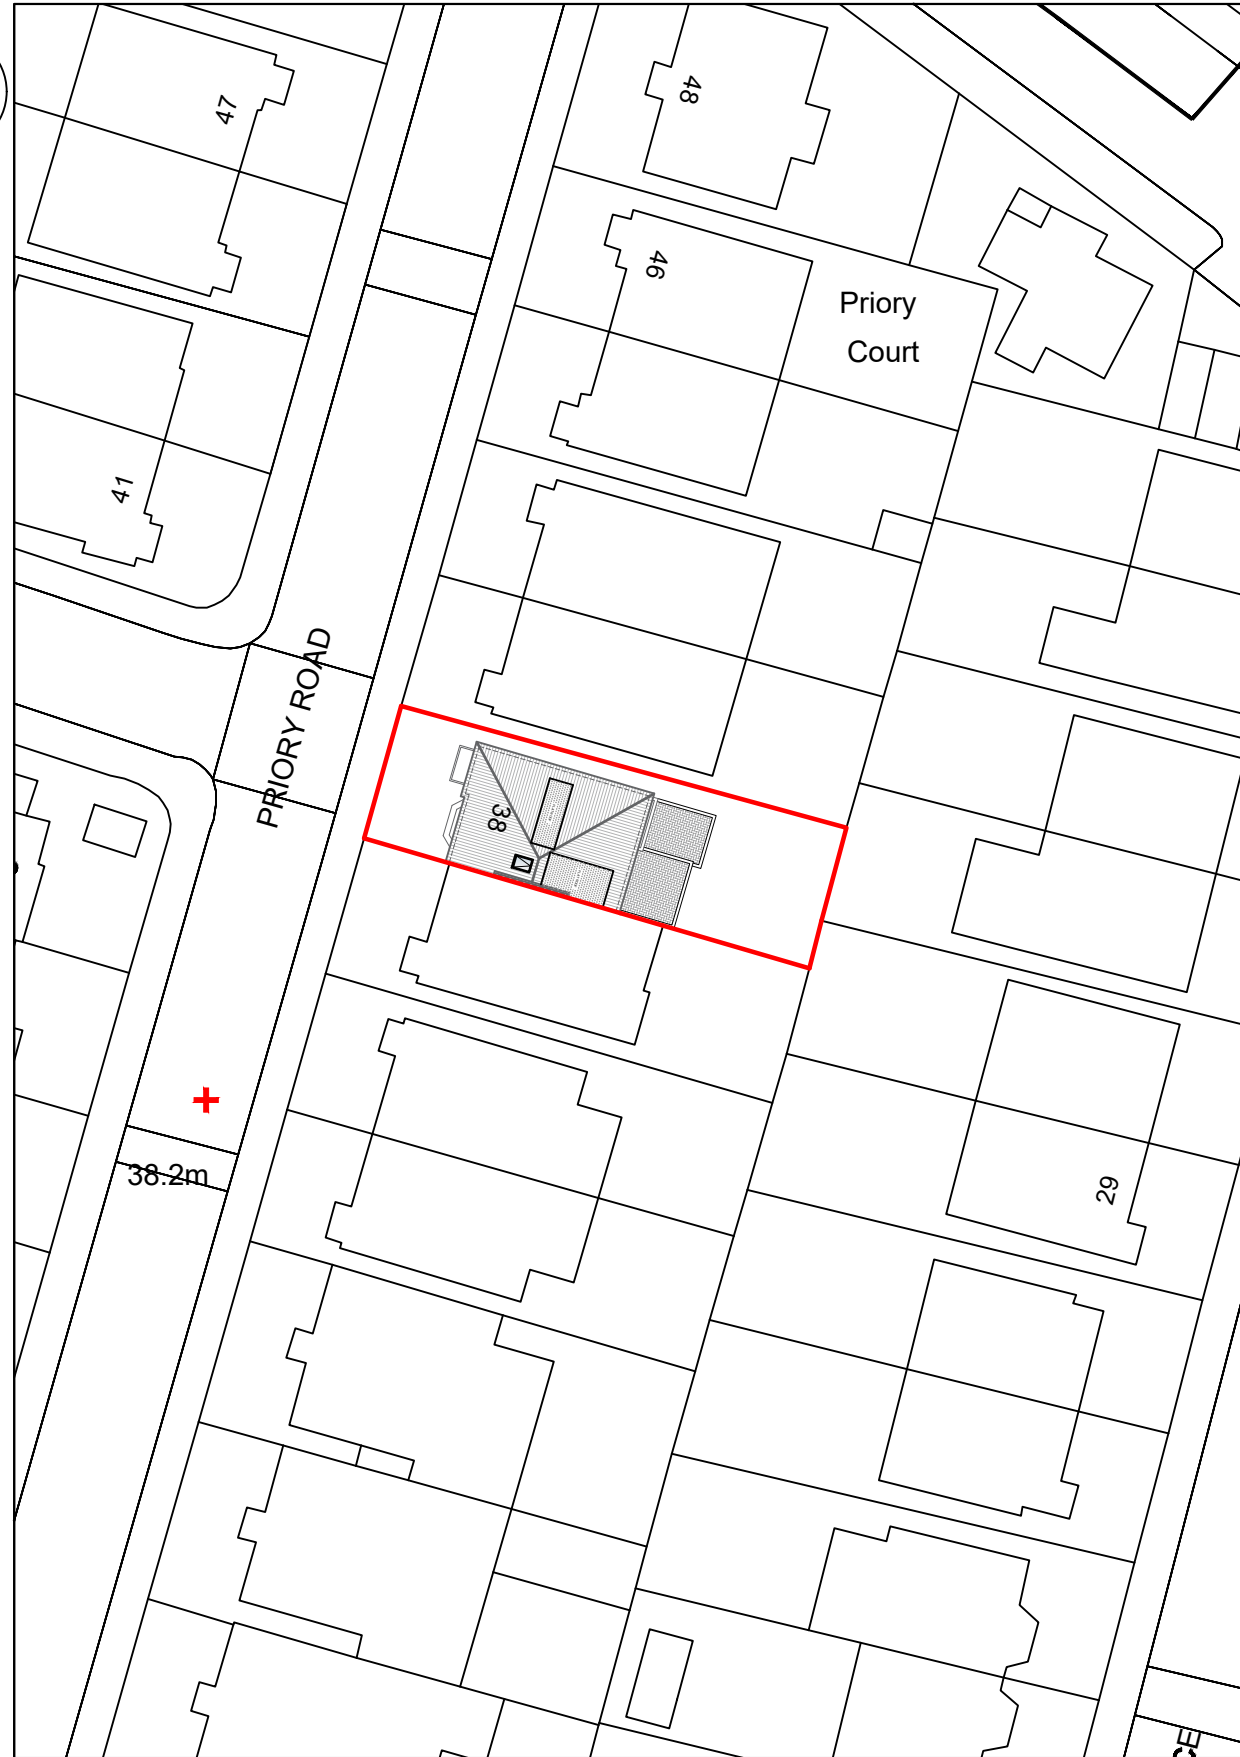


PLANNING DRAWINGS

SCALE VARIES

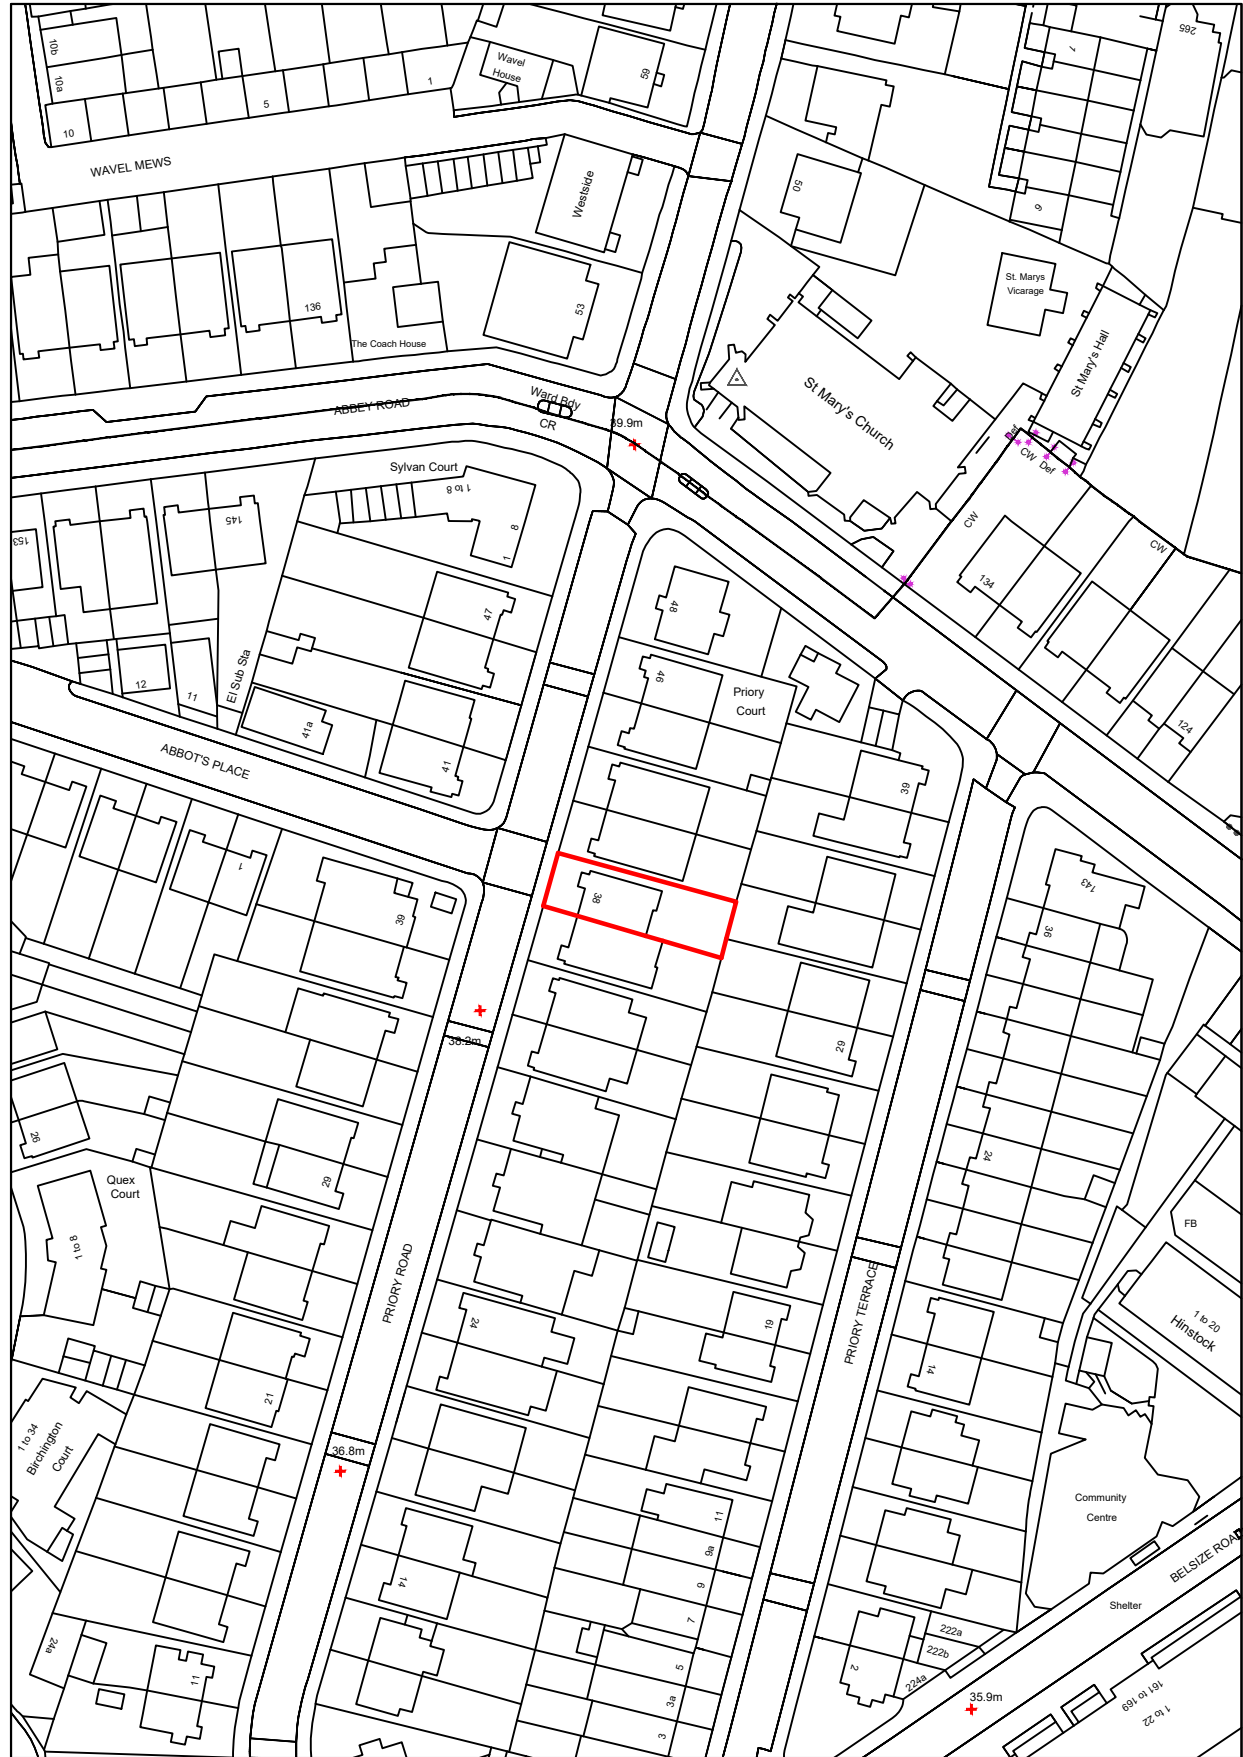

SITE PLAN 1:1250

BLOCK PLAN 1:500

REVISIONS			
NO.	DESCRIPTION	BY	DATE
1	APPROVED PLAN	ME	14.12.2023
2	APPROVED PLAN	ME	18.02.2024
3	APPROVED PLAN	ME	14.03.2024
4	APPROVED PLAN	ME	20.01.2024
5	APPROVED PLAN	ME	20.01.2024

NOTE:
 1. Do not scale. Planned dimensions are to be undertaken as current information. All dimensions are to be checked and confirmed on site prior to any work commencing. For double please add.
 2. This drawing is for information only and does not constitute a contract. It is the responsibility of the client to ensure that all necessary permissions and consents are obtained prior to any work commencing. Any further services from Masterplan Design Ltd must be agreed in writing.
 3. COPYRIGHT: This drawing is the copyright of Masterplan Design Ltd and is intended for the sole use of the party named above. It cannot be reproduced without the permission of Masterplan Design Ltd.

DRAWING STAGE:	
FEASIBILITY	TENDER
PLANNING	CONSTRUCTION
BUILDING REGULATIONS	AS BUILT

PROJECT: 38 PRIORY ROAD, LONDON, NW64SJ

PROJECT DESCRIPTION:
 - ROOF ALTERATIONS WITH SIDE AND REAR DORMERS.

CLIENT: RAMI INTERNATIONAL LTD

SHEET TITLE: SITE PLANS

REF: MPD-1179-PL-01-E

SCALE: 1:100 @ A3

DATE: 14.12.2023

DRAWN: ME **CHECKED:** SN

