




**EXISTING FRONT ELEVATION**  
SCALE 1:100

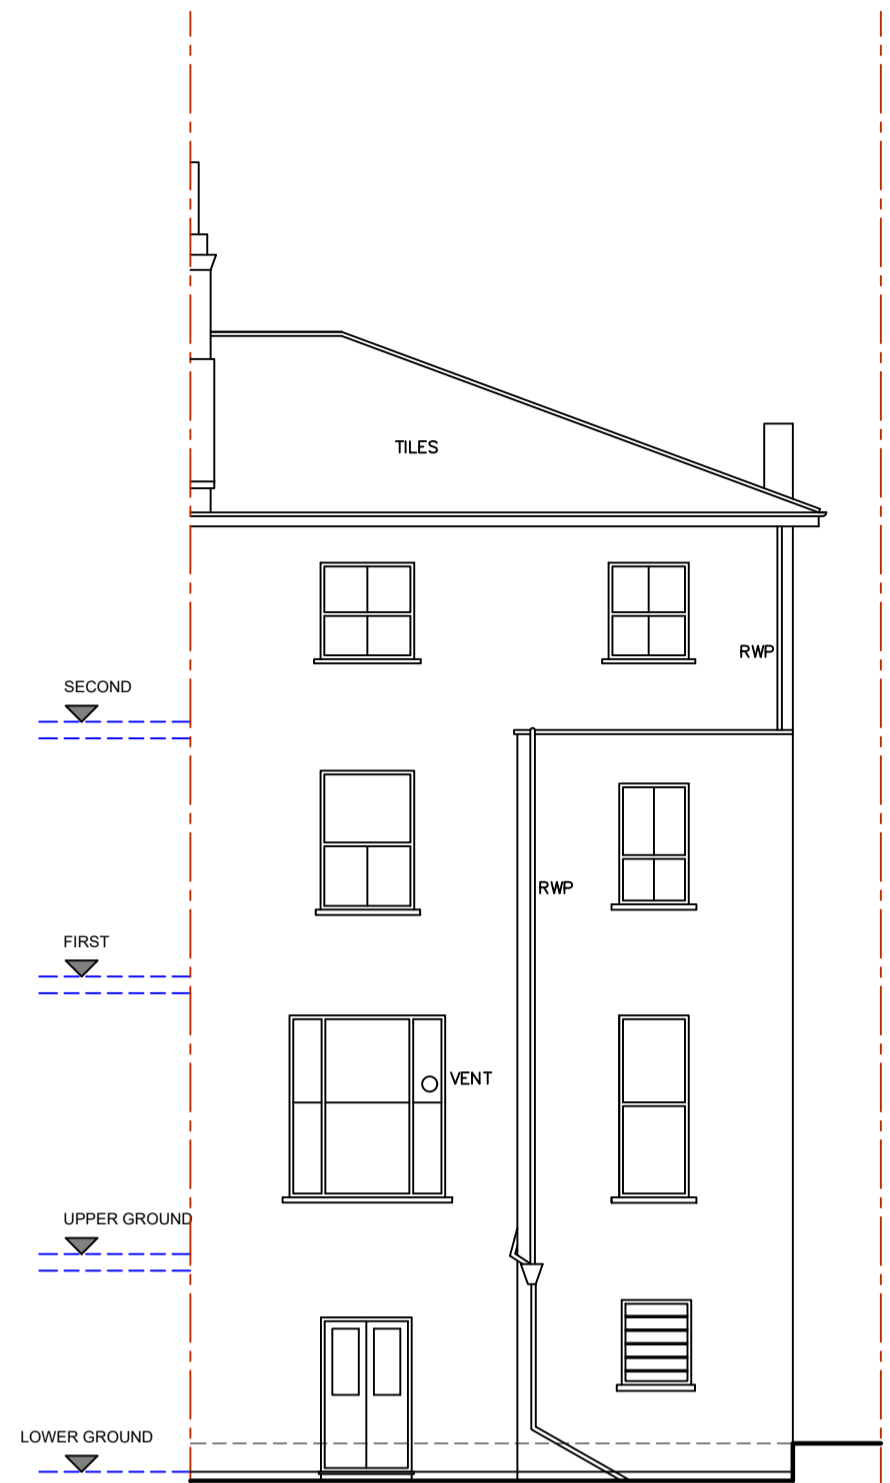


**EXISTING REAR ELEVATION**  
SCALE 1:100

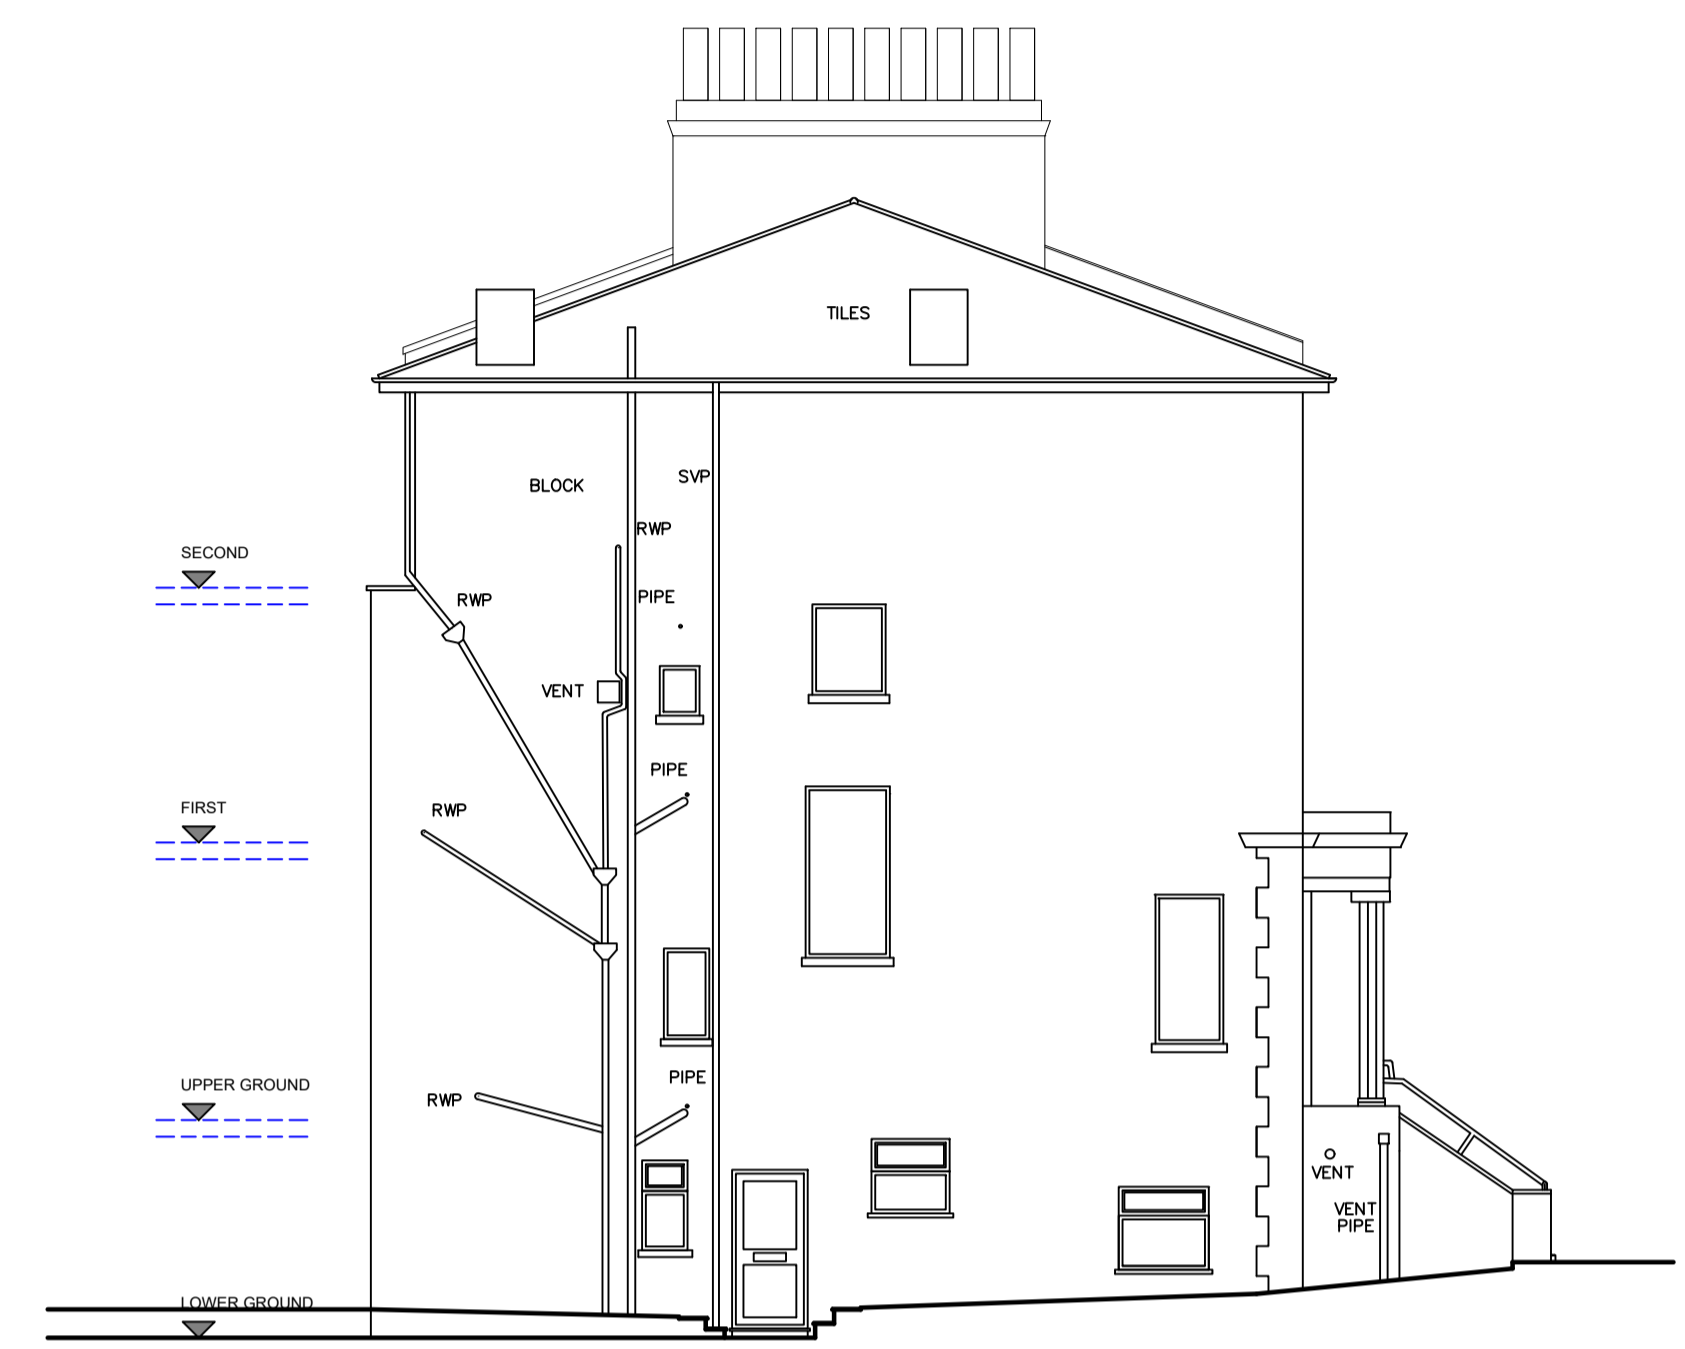


**EXISTING SIDE ELEVATION**  
SCALE 1:100

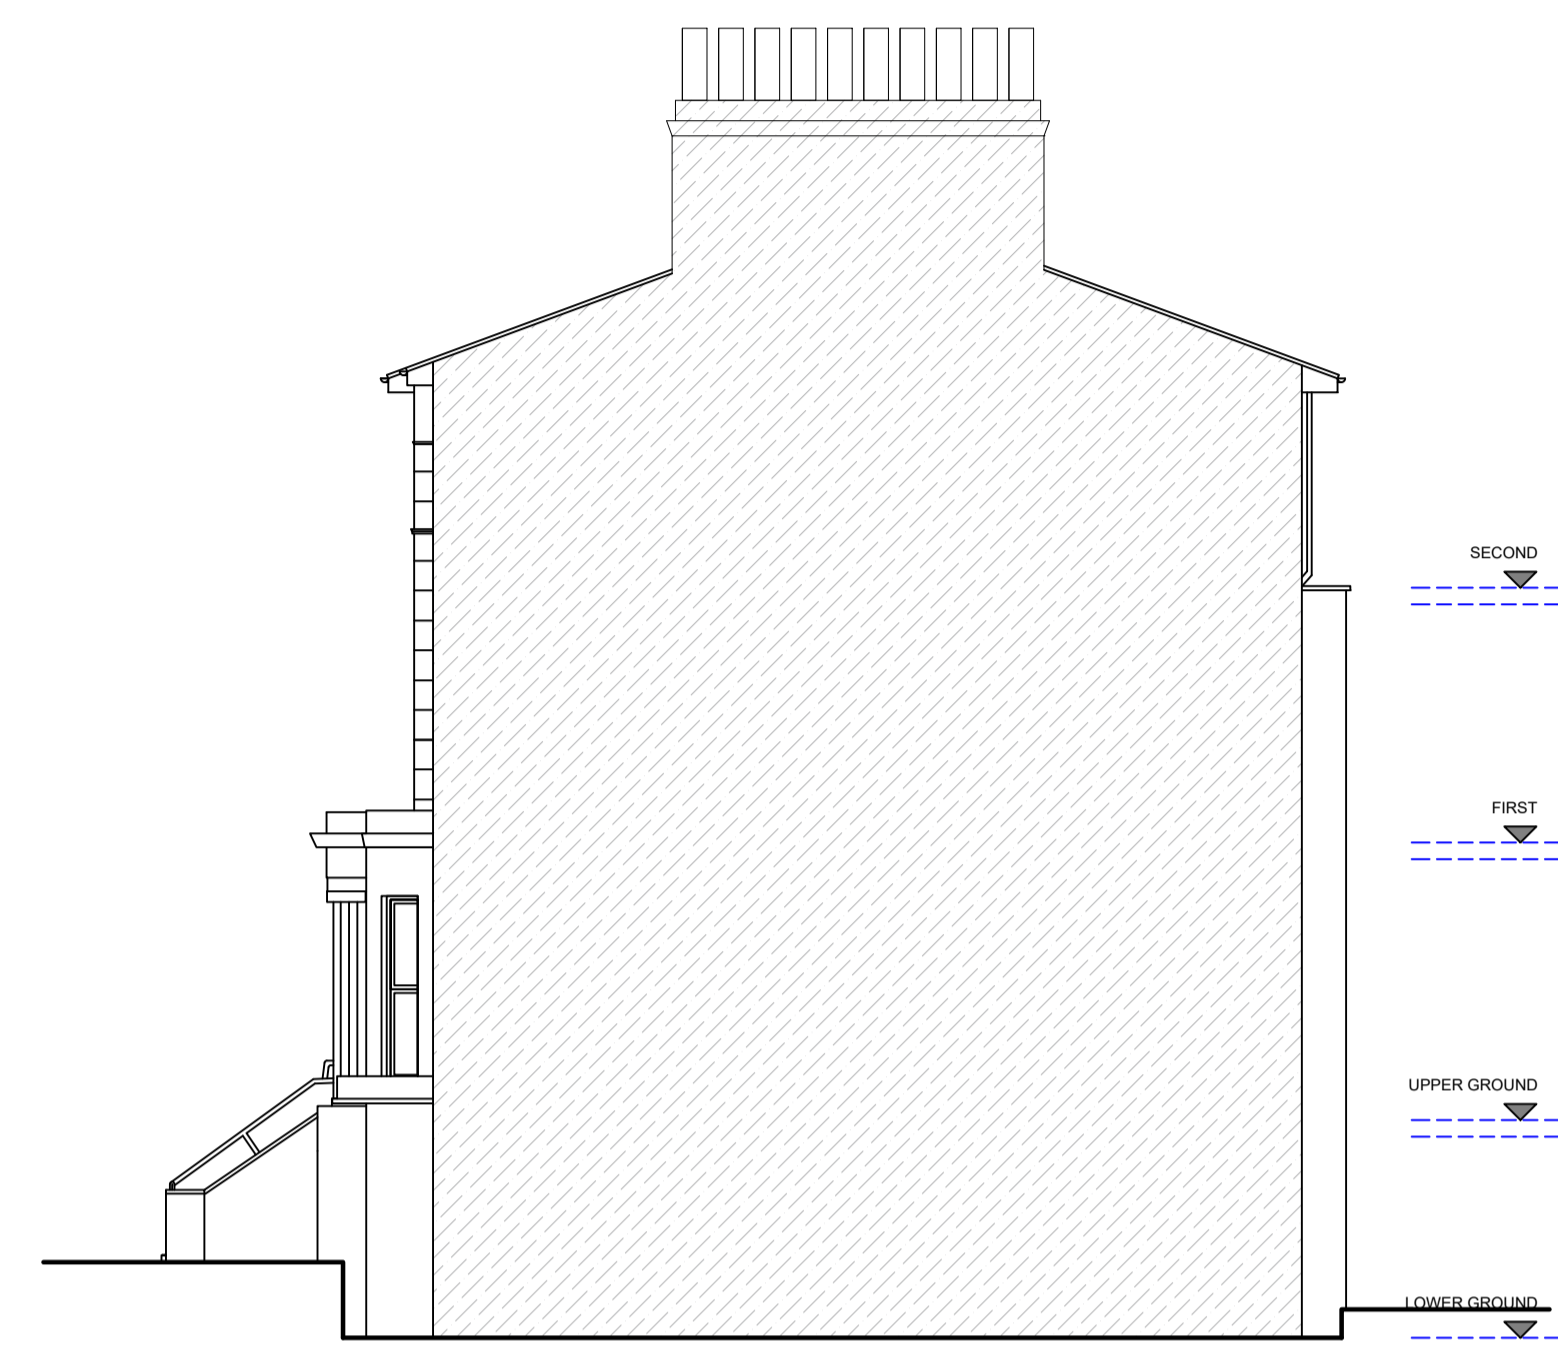


**EXISTING SIDE ELEVATION**  
SCALE 1:100

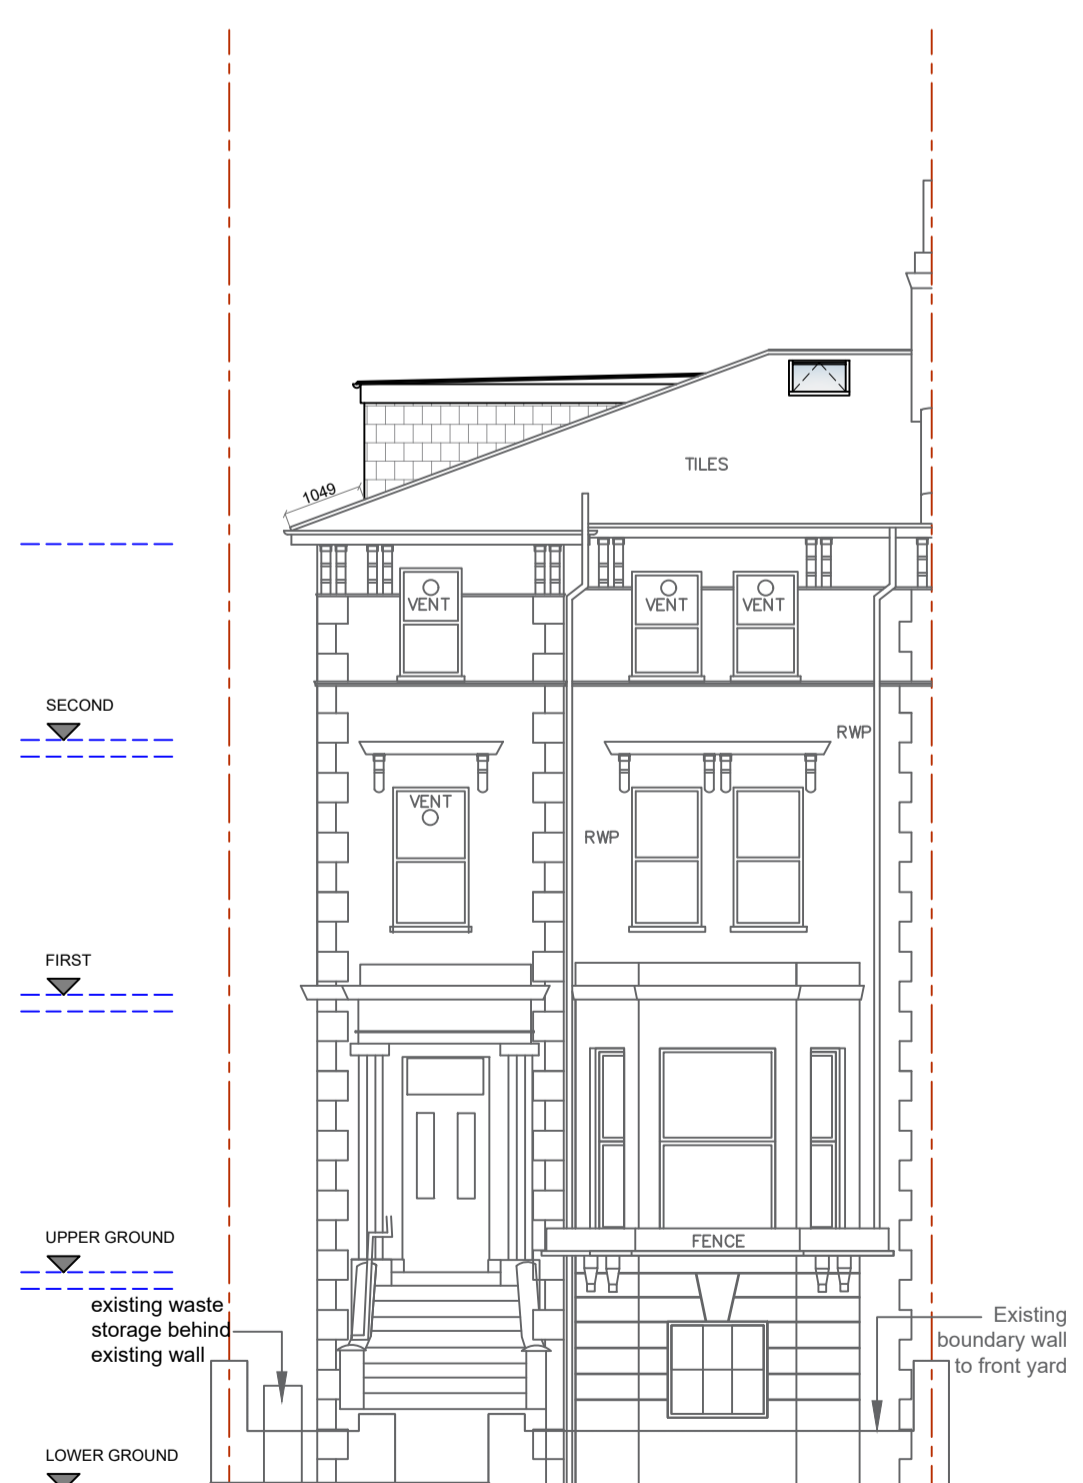


**PROPOSED FRONT ELEVATION**  
SCALE 1:100

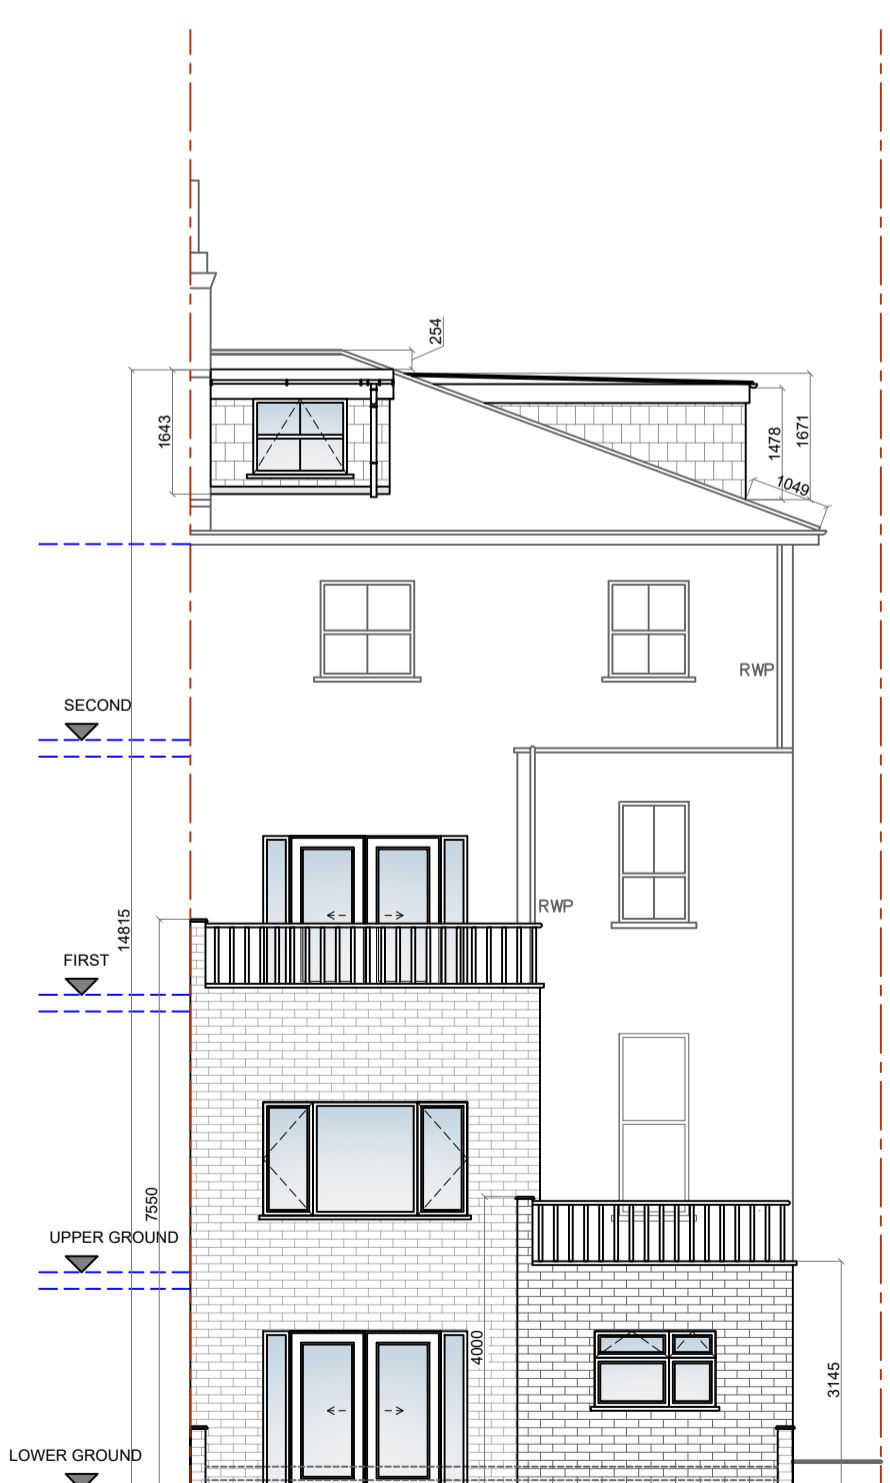

**PROPOSED REAR ELEVATION**  
SCALE 1:100

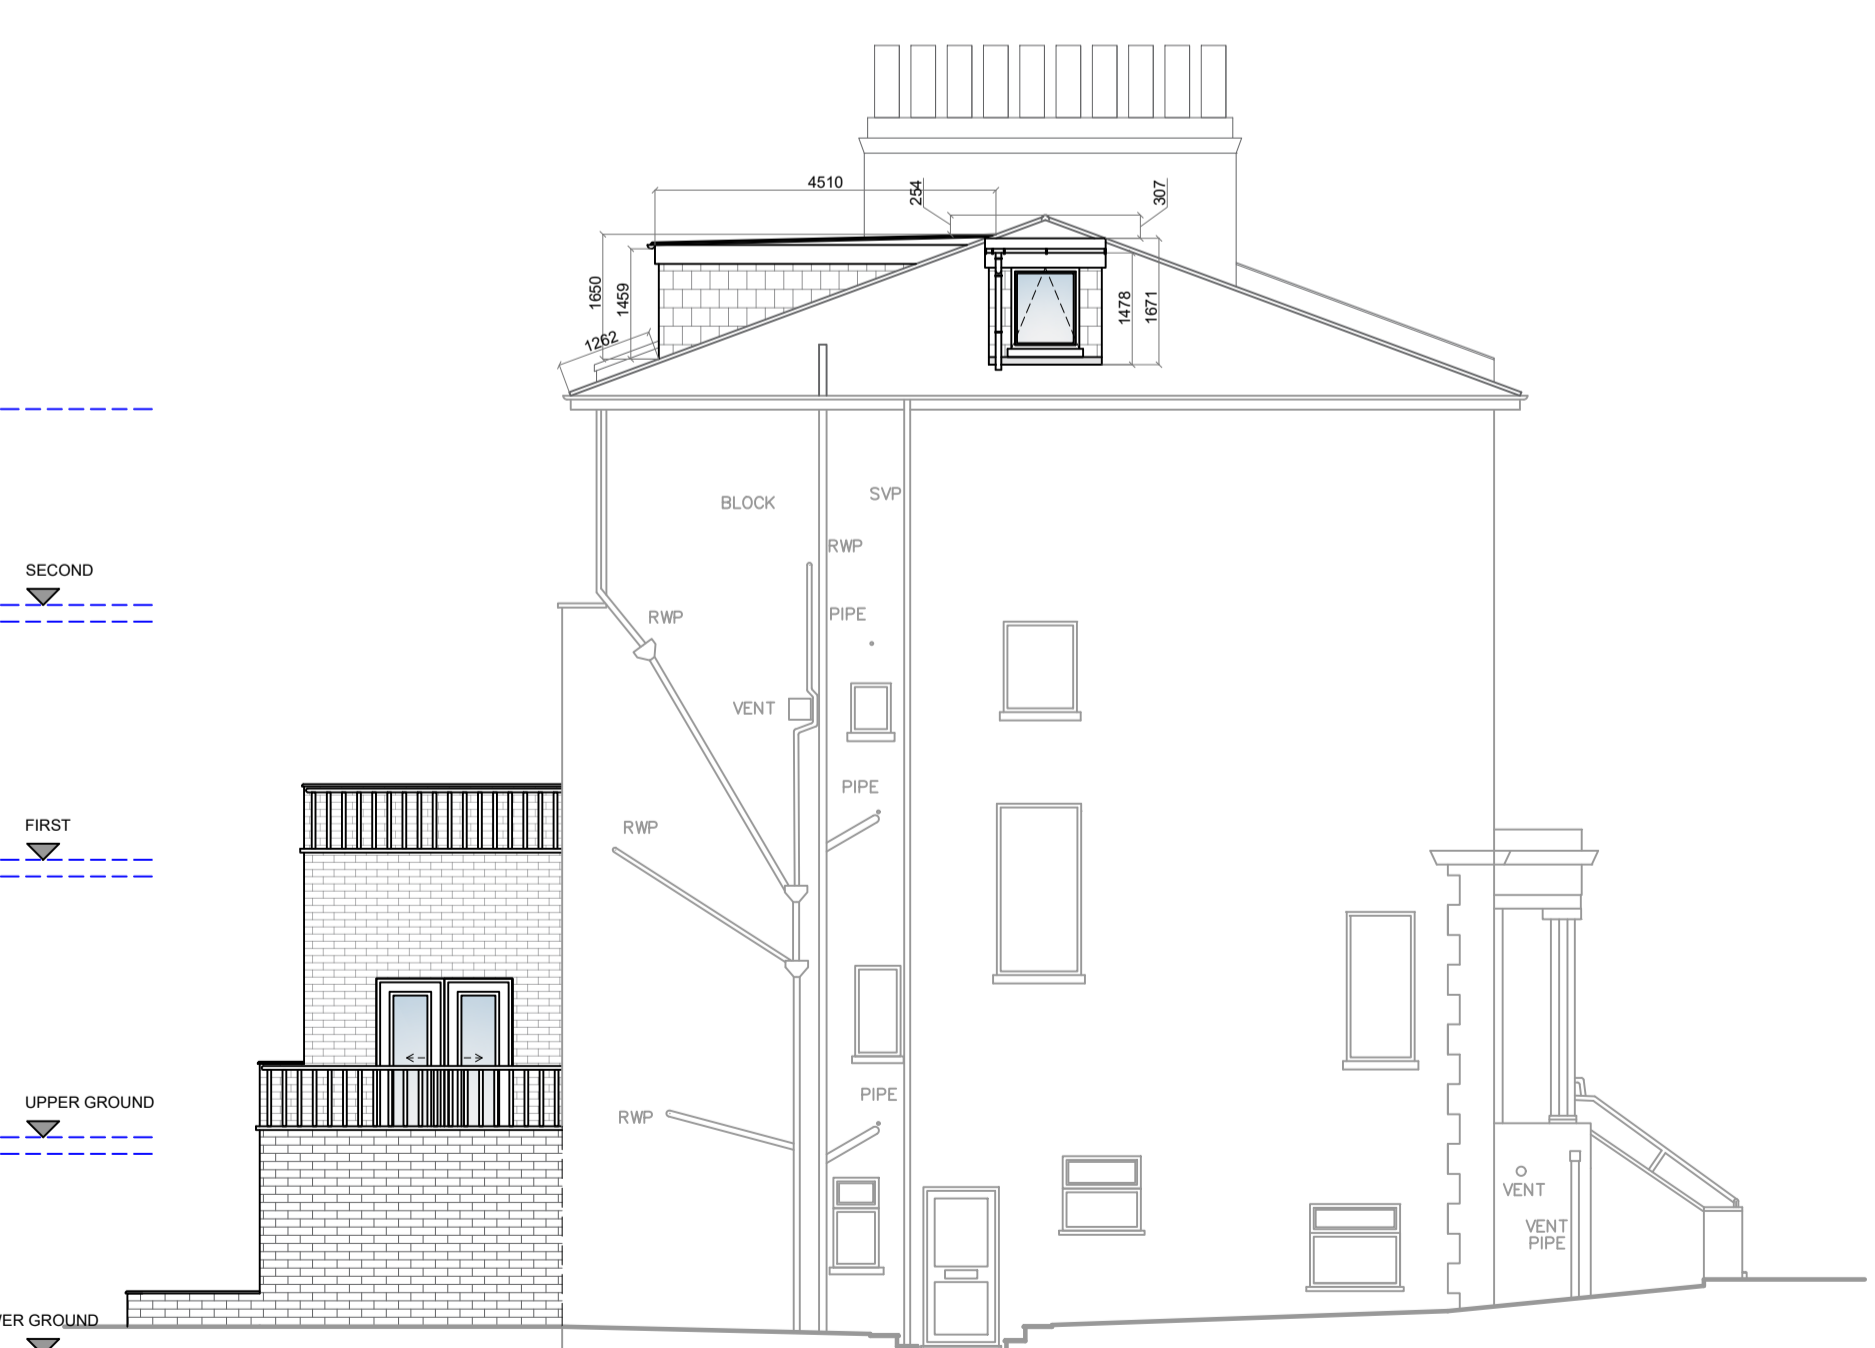

**PROPOSED SIDE ELEVATION**  
SCALE 1:100

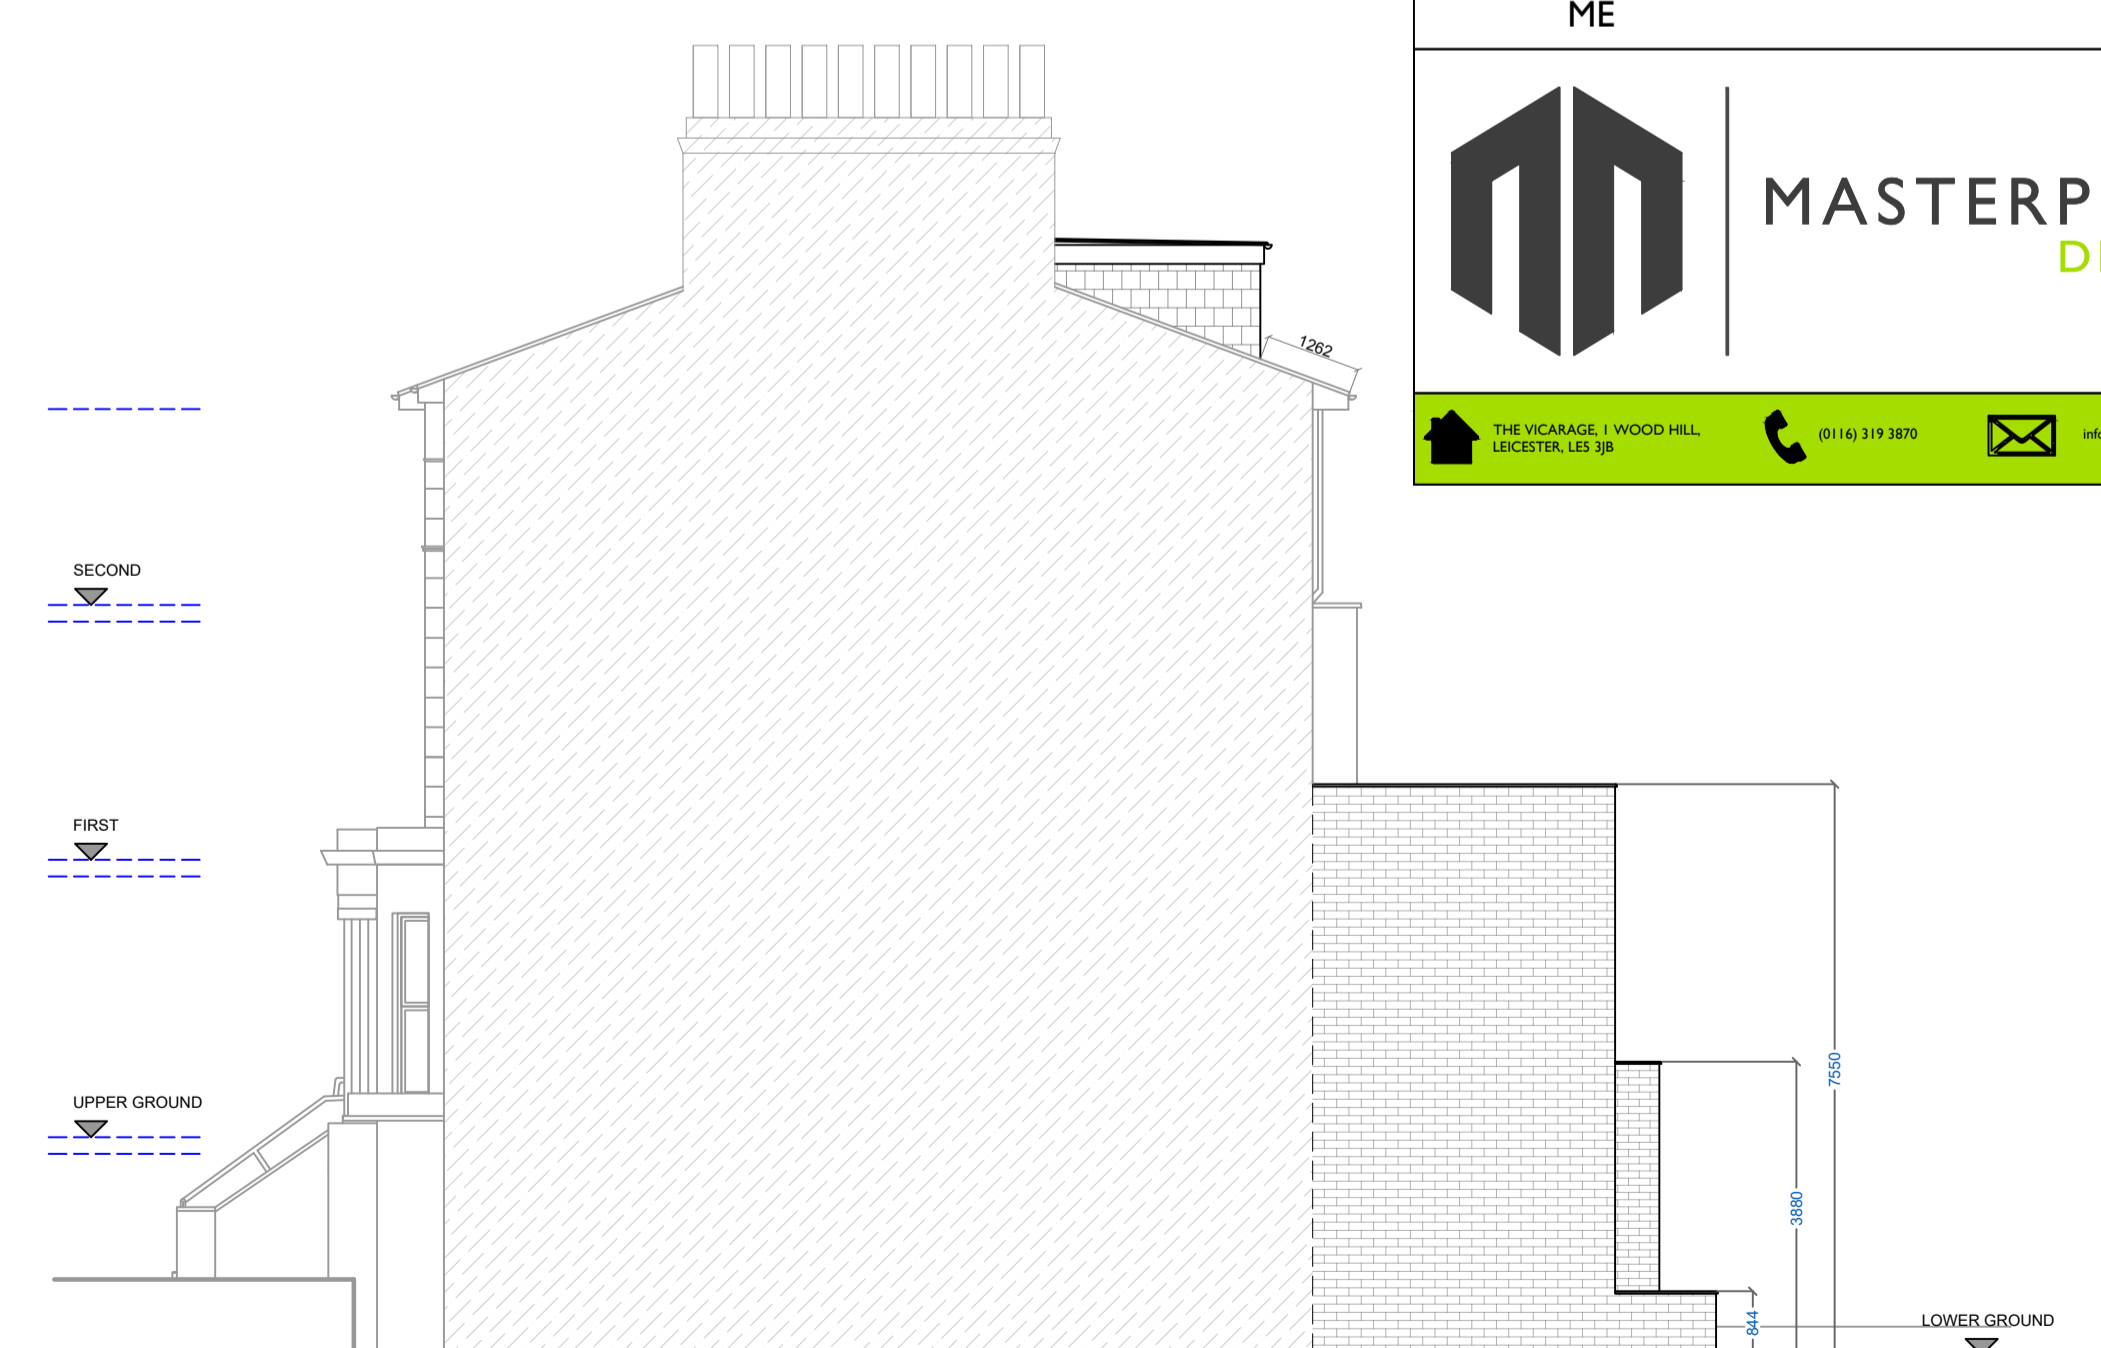

**PROPOSED SIDE ELEVATION**  
SCALE 1:100

REVISIONS			
J	AMENDED PLANS	ME	14.12.2023
I	AMENDED PLANS	ME	04.10.2023
H	FLAT ROOF DORMER REDUCED, INTERNAL LAYOUT ALTERED TO MATCH	MA	19.06.2023
G	FLAT ROOF DORMER REDUCED, INTERNAL LAYOUT ALTERED TO MATCH	MA	19.06.2023
F	AMENDED FOLLOWING PLANNING OFFICER COMMENTS	ME	31.05.2023
E	INTERNAL CONFIGURATION TO LGF FLAT 1 TO ALLOW FOR BETTER DAYLIGHTING, SIDE PANELS ADDED TO PATIO DOORS OF FLAT 1 AND FLAT 3, WINDOW SIZE INCREASED TO FLAT 2	MA	22.03.2023
D	AMENDED PLANS	ME	03.02.2023
C	AMENDED PLANS	ME	24.01.2023
B	AMENDED PLANS	ME	20.01.2023
REV:	DESCRIPTION:	BY:	DATE:

**NOTES:**

- Do not scale. Plotted dimensions are to be undertaken as current information. All dimensions are to be checked and confirmed on site prior to any works undertaken by the contractor. Any discrepancies found to be immediately reported to the consultants, if in doubt please ask.
- Masterplan Design Ltd have been employed solely for producing Planning / Standard Building Regulation drawings for this project, and will not be held liable for any works conducted on site or elsewhere. Any further services from Masterplan Design Ltd would need to be agreed in writing.
- COPYRIGHT**  
This drawing is the copyright of Masterplan Design Ltd and is intended for the sole use of the person named above. It cannot be reproduced without the permission of Masterplan Design Ltd.

**DRAWING STAGE:**

FEASIBILITY	TENDER
PLANNING	CONSTRUCTION
BUILDING REGULATIONS	AS BUILT

**PROJECT:**  
38 PRIORY ROAD, LONDON, NW6 4SJ

**PROJECT DESCRIPTION:**  
- ROOF ALTERATIONS WITH SIDE AND REAR DORMERS.

**CLIENT:**  
RAMI INTERNATIONAL LTD

**SHEET TITLE:**  
EXISTING/PROPOSED ELEVATIONS

**REF:**  
MPD-1179-PL-02-J

**SCALE:**  
1:100 @ A1

**DATE:**  
14.12.2023

**DRAWN:** ME      **CHECKED:** ME

**MASTERPLAN DESIGN**

THE VICARAGE | WOOD HILL  
LICKERTON, LE5 3JH      (0116) 319 3870      info@masterplandesign.co.uk