



NOTES

This drawing is copyright 2023 © and must not be reproduced in whole or part without obtaining written authority from; Terence Wynn RIBA

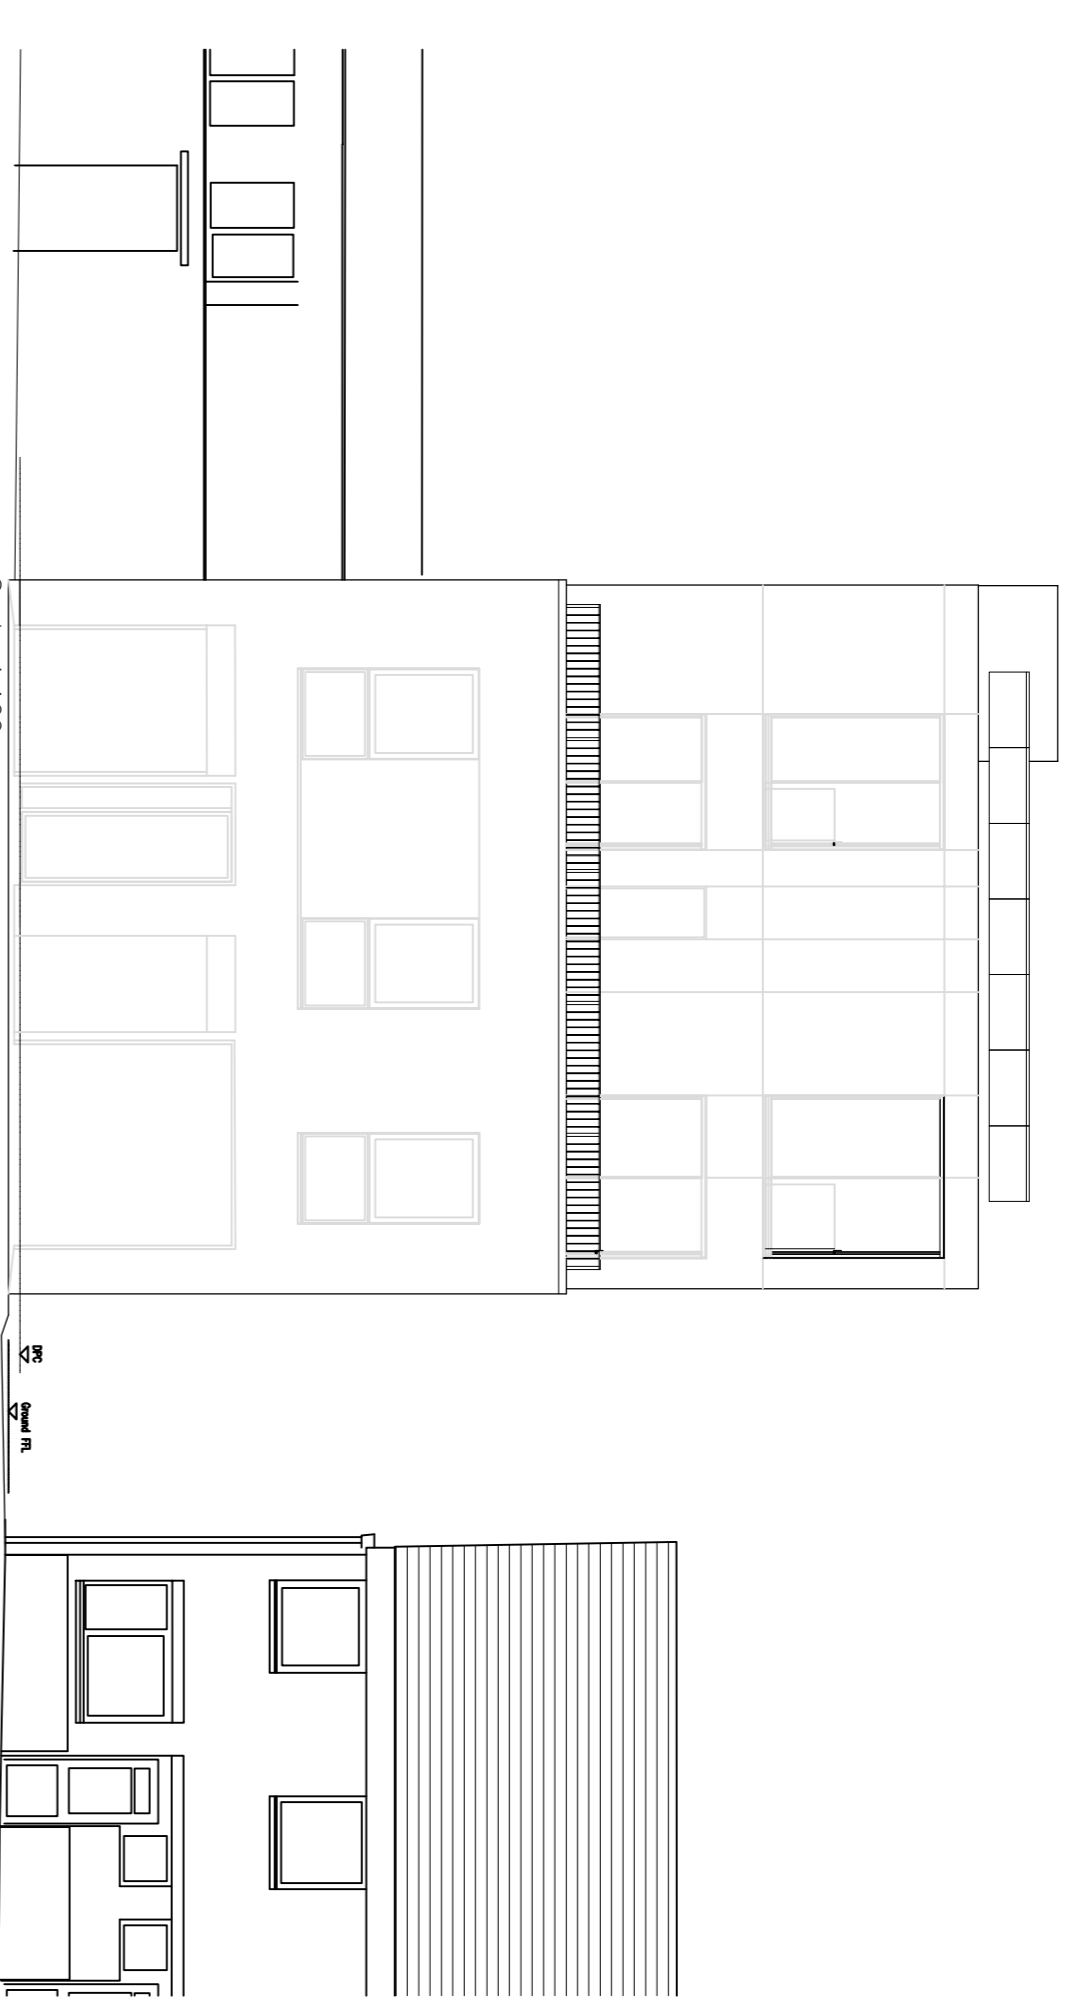


Front Elevation


Scale 1:100

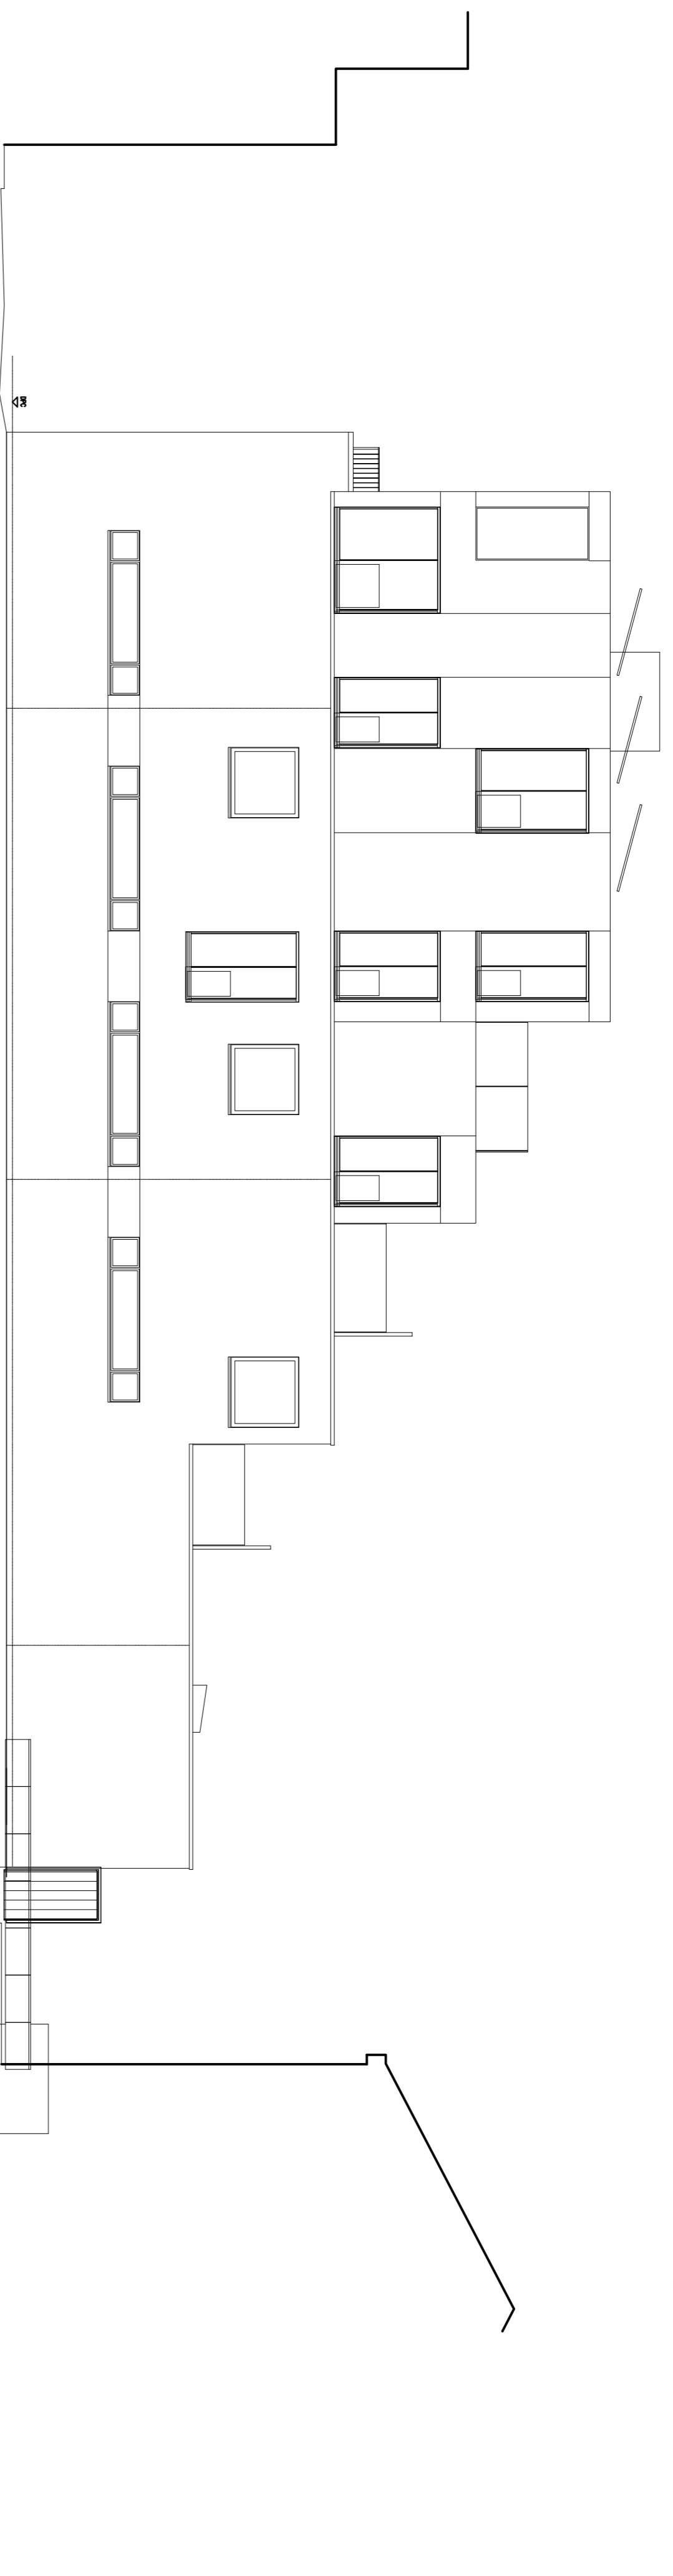

Side Elevation

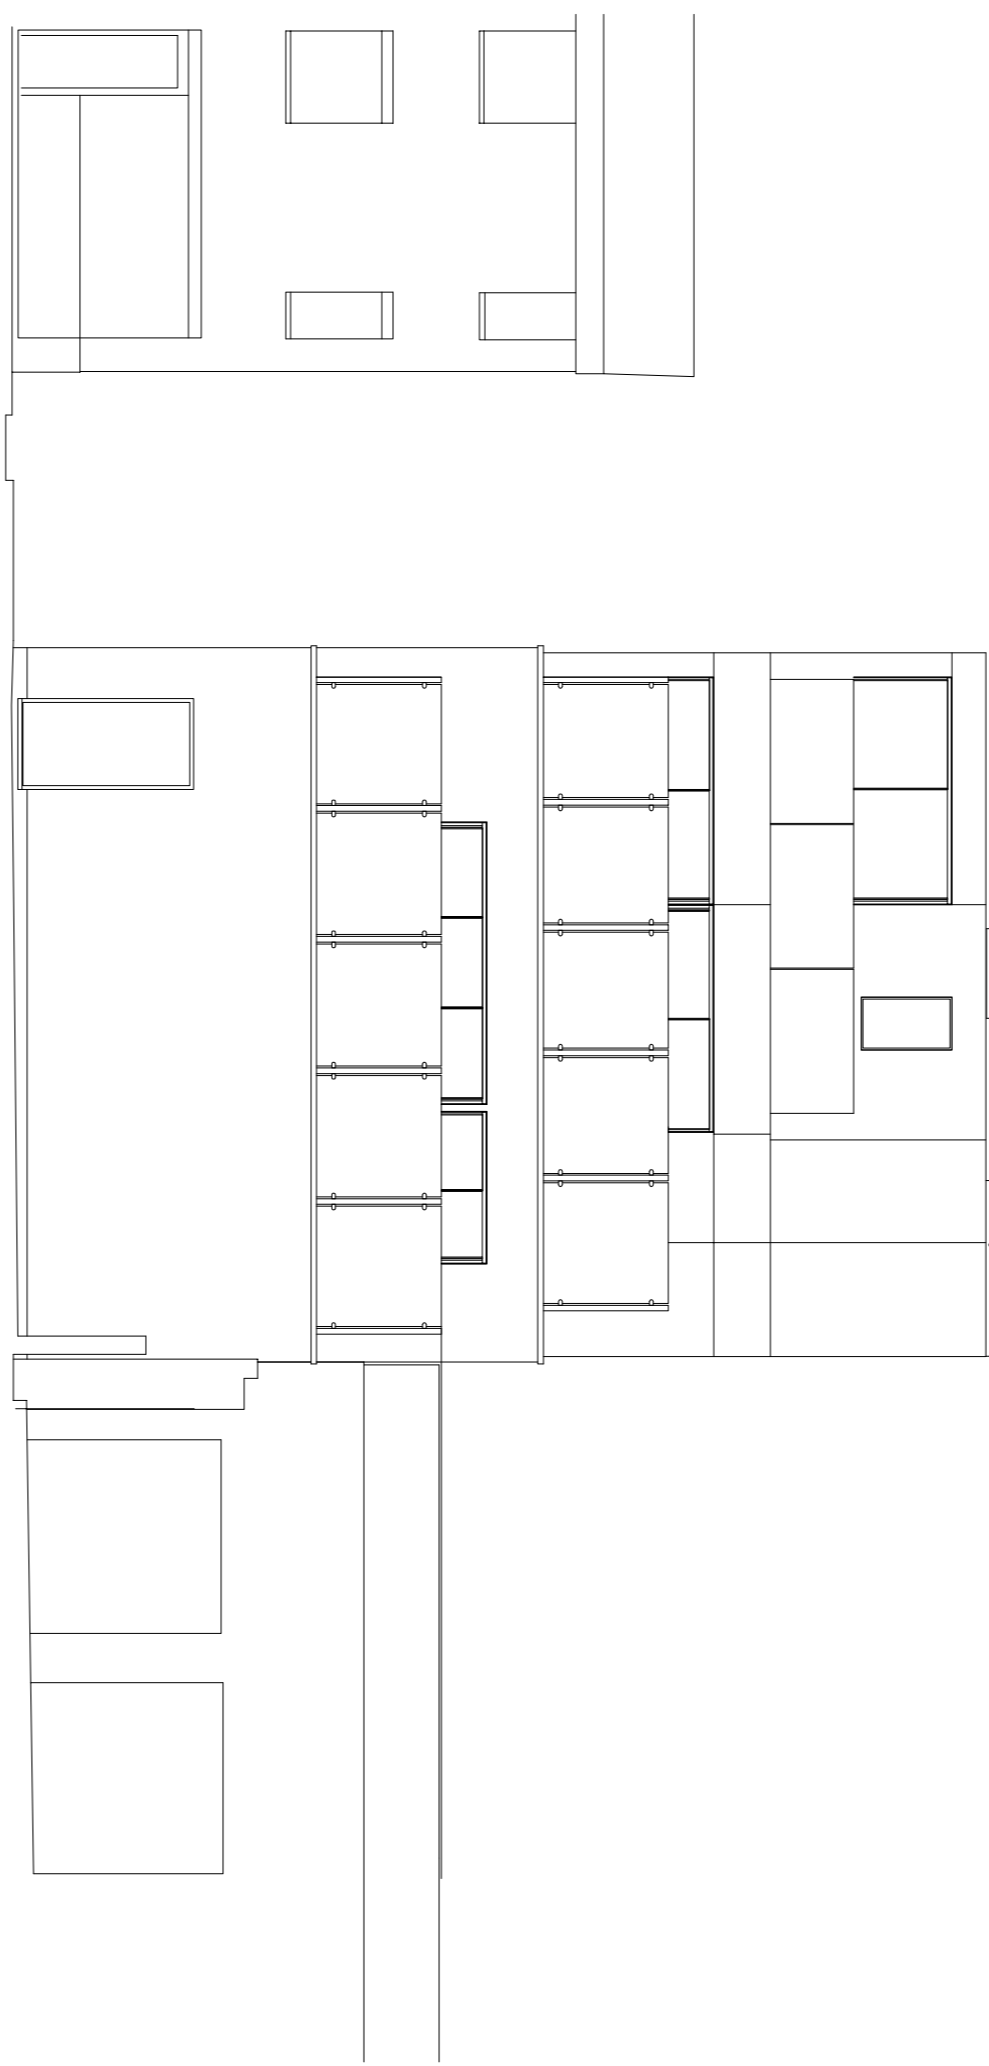


Rear Elevation

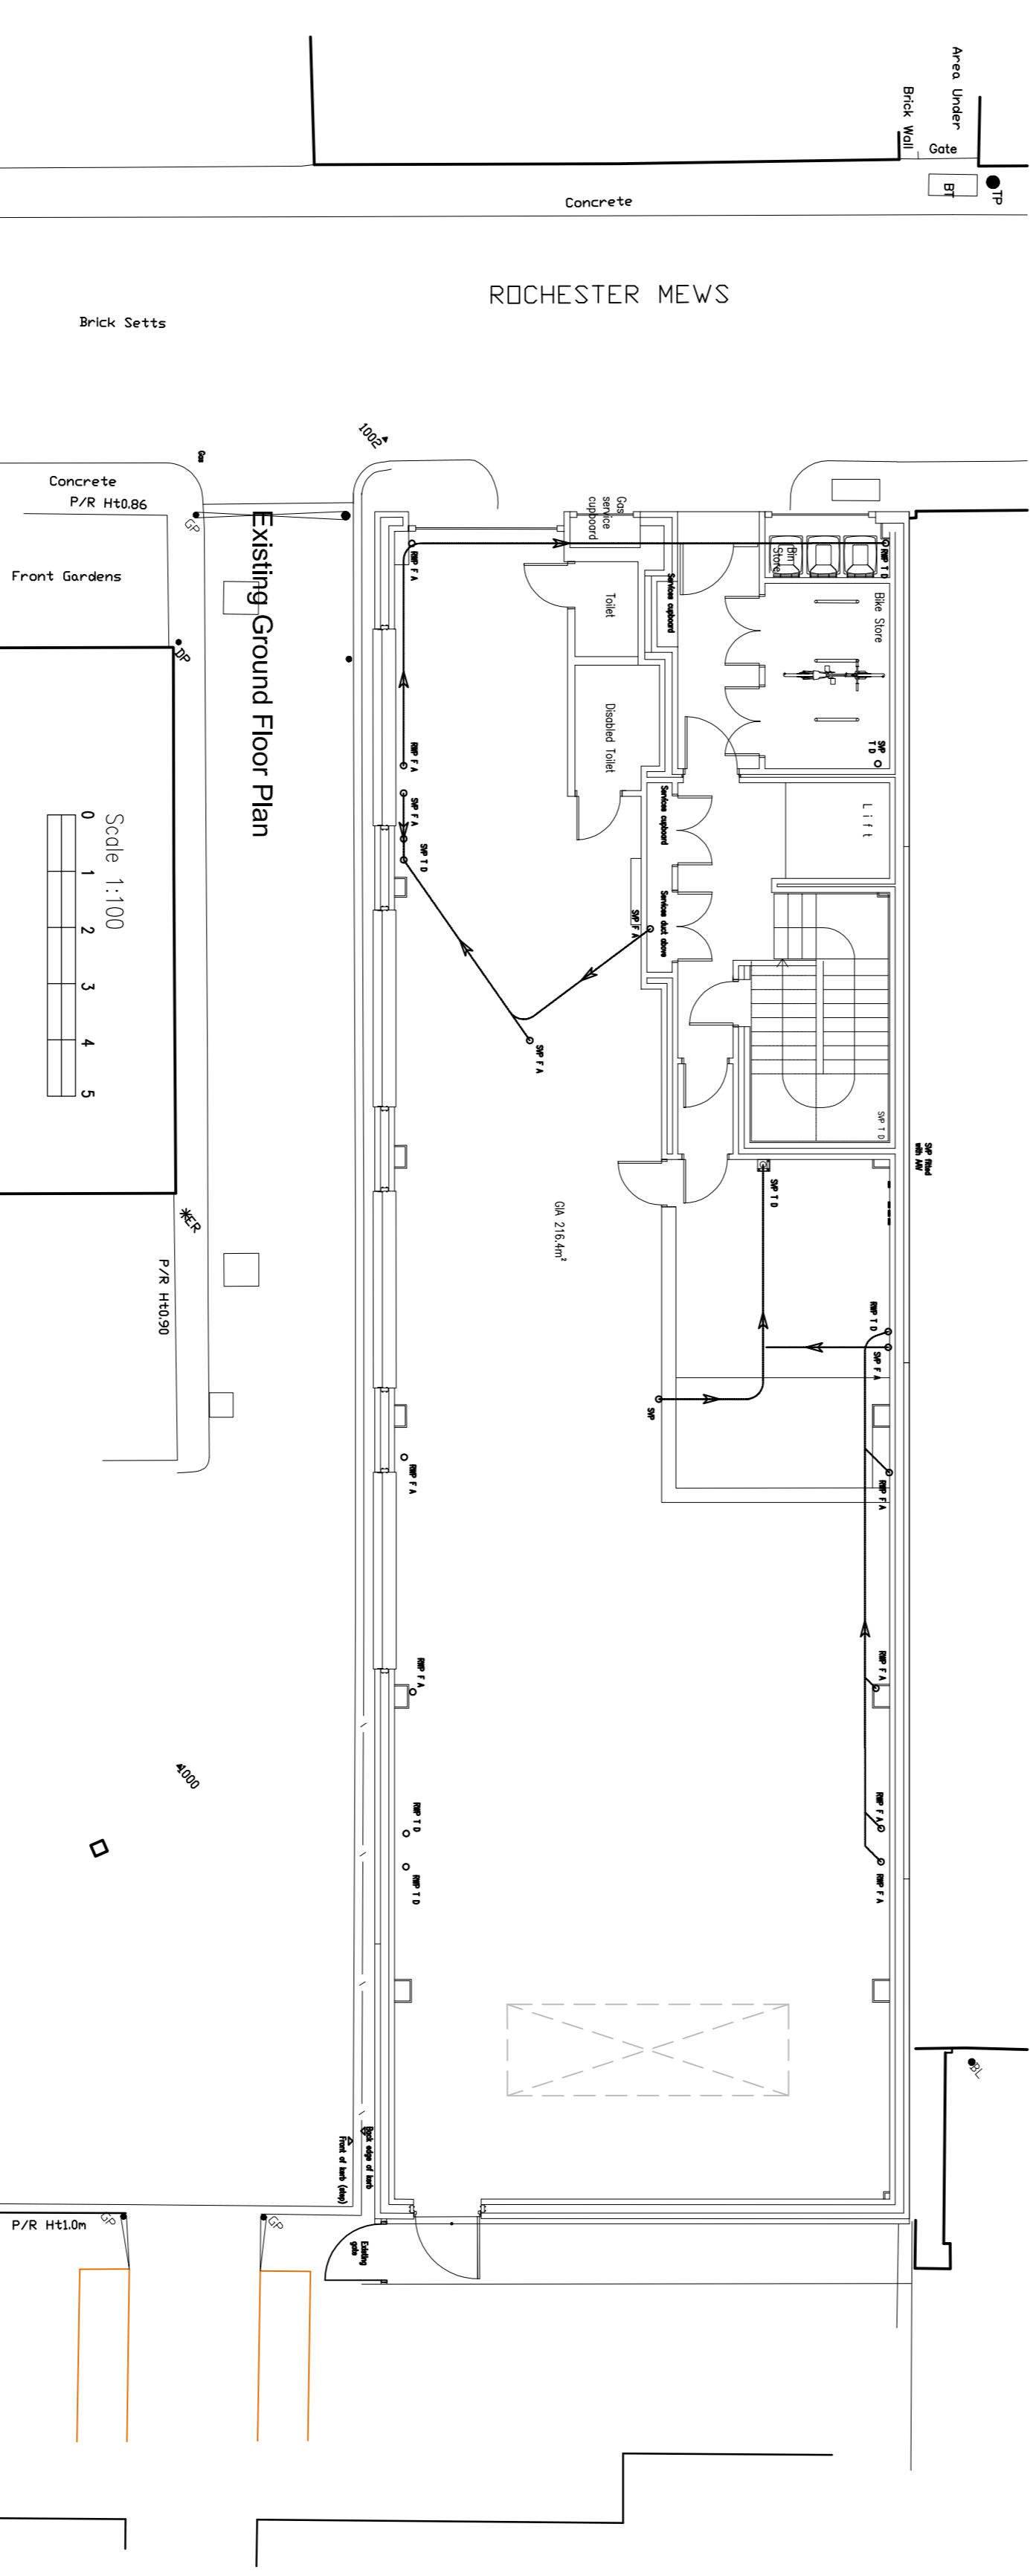

Existing Ground Floor Plan

Scale 1:100

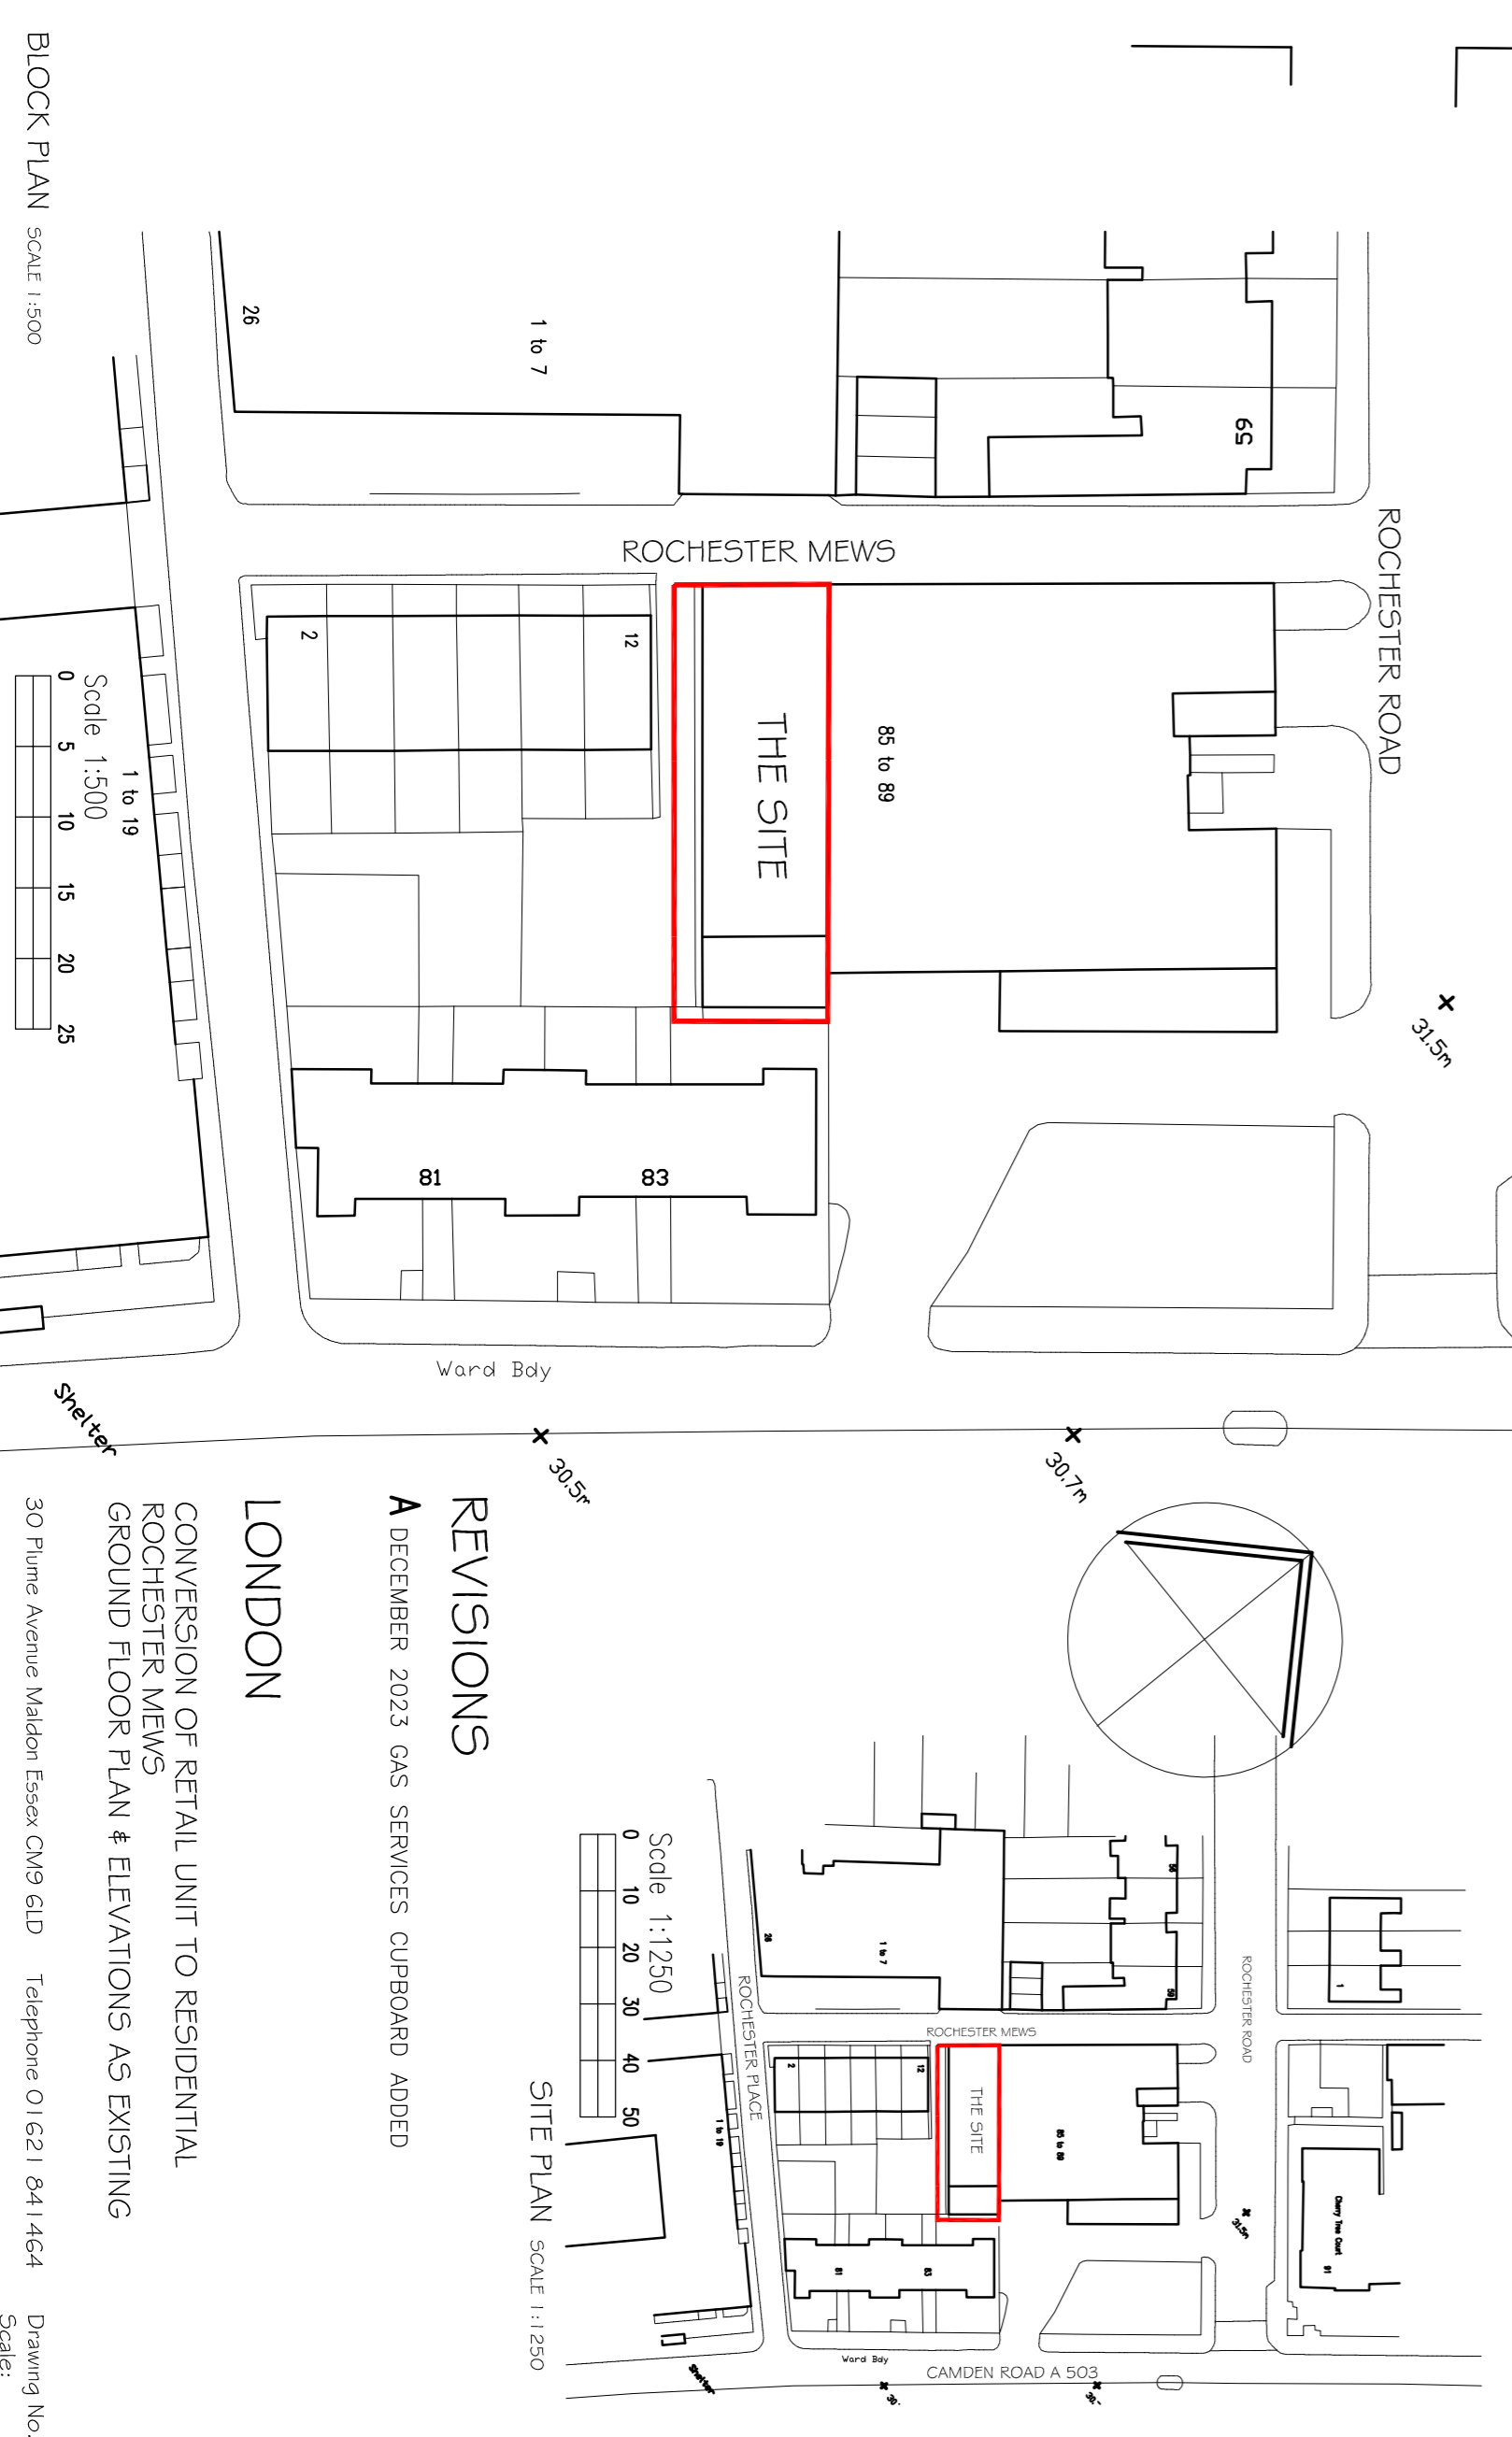

Block Plan Scale 1:500

Scale 1:500

REVISIONS
 A DECEMBER 2023 GAS SERVICES CUPBOARD ADDED

LONDON
 CONVERSION OF RETAIL UNIT TO RESIDENTIAL
 ROCHESTER MEWS
 GROUND FLOOR PLAN & ELEVATIONS AS EXISTING

30 Finsbury Avenue, Maddox House, CH19 6JF Telephone: 01 621 841 464
 E-Mail: Terry@wynnarchitects.co.uk Mobile: 07943 136049 Drawing No: 1337/50-A
 Date: 08/12/2023 Scale: 1:100@A1