


GENERAL NOTES

All dimensions to be checked on site prior to commencement of any works, and/or preparation of any shop drawings. Sizes of and dimensions to any structural and MEPH services elements are indicative only. See relevant consultant's drawings for actual sizes and dimensions. This drawing to be read in conjunction with all other Architect's drawings, specifications and other Consultants' information. All proprietary systems shown on this drawing are to be installed strictly in accordance with the Manufacturers/Suppliers recommended details. Any discrepancies between information shown on this drawing and any other contract information or manufacturers/suppliers recommendations is to be brought to the immediate attention of the Architect. All work must be carried out in accordance with the Building Regulations and to the satisfaction of the Local Authority. DO NOT SCALE FROM THIS DRAWING

DRAWING NOTES

- Key**
- Existing Building
 - Existing Neighbour Building
 - Earth / Subsoil
- Site Boundary

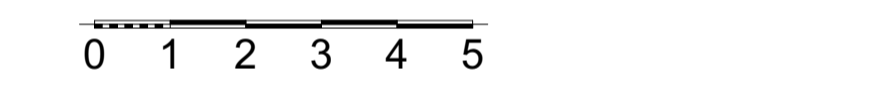

Rev	Issue Date	Revision Notes	Drawn	Checked
L04	19/12/2023	PLANNING	BR	MB
L03	08/12/2023	PLANNING	BR	MB
D01	01/12/2023	STAGE 3 EXTERIOR	BR	

Garnett Architecture
 Architecture, Planning, Interiors
 The Print Rooms, 164-180 Union Street, London, SE1 0LH
 +44 (0)20 7404 7677
 www.garnett.studio

PROJECT 50-51 Russell Square

CLIENT The Bedford Estates Bloomsbury Limited

DRAWING Plans As Existing
 Basement & Ground Floor Plan


STATUS PLANNING

REFERENCE Project No. 0937 - GAR - XX - ZZ - DR - A - 0110 - L04


PROJECT NUMBER	DRAWING NUMBER	REVISION
0937	0110	L04

DATE 21/12/2023 **SCALE @ A1** 1:100

Information contained on this drawing is the sole copyright of Garnett Architecture LLP and is not to be reproduced without their permission

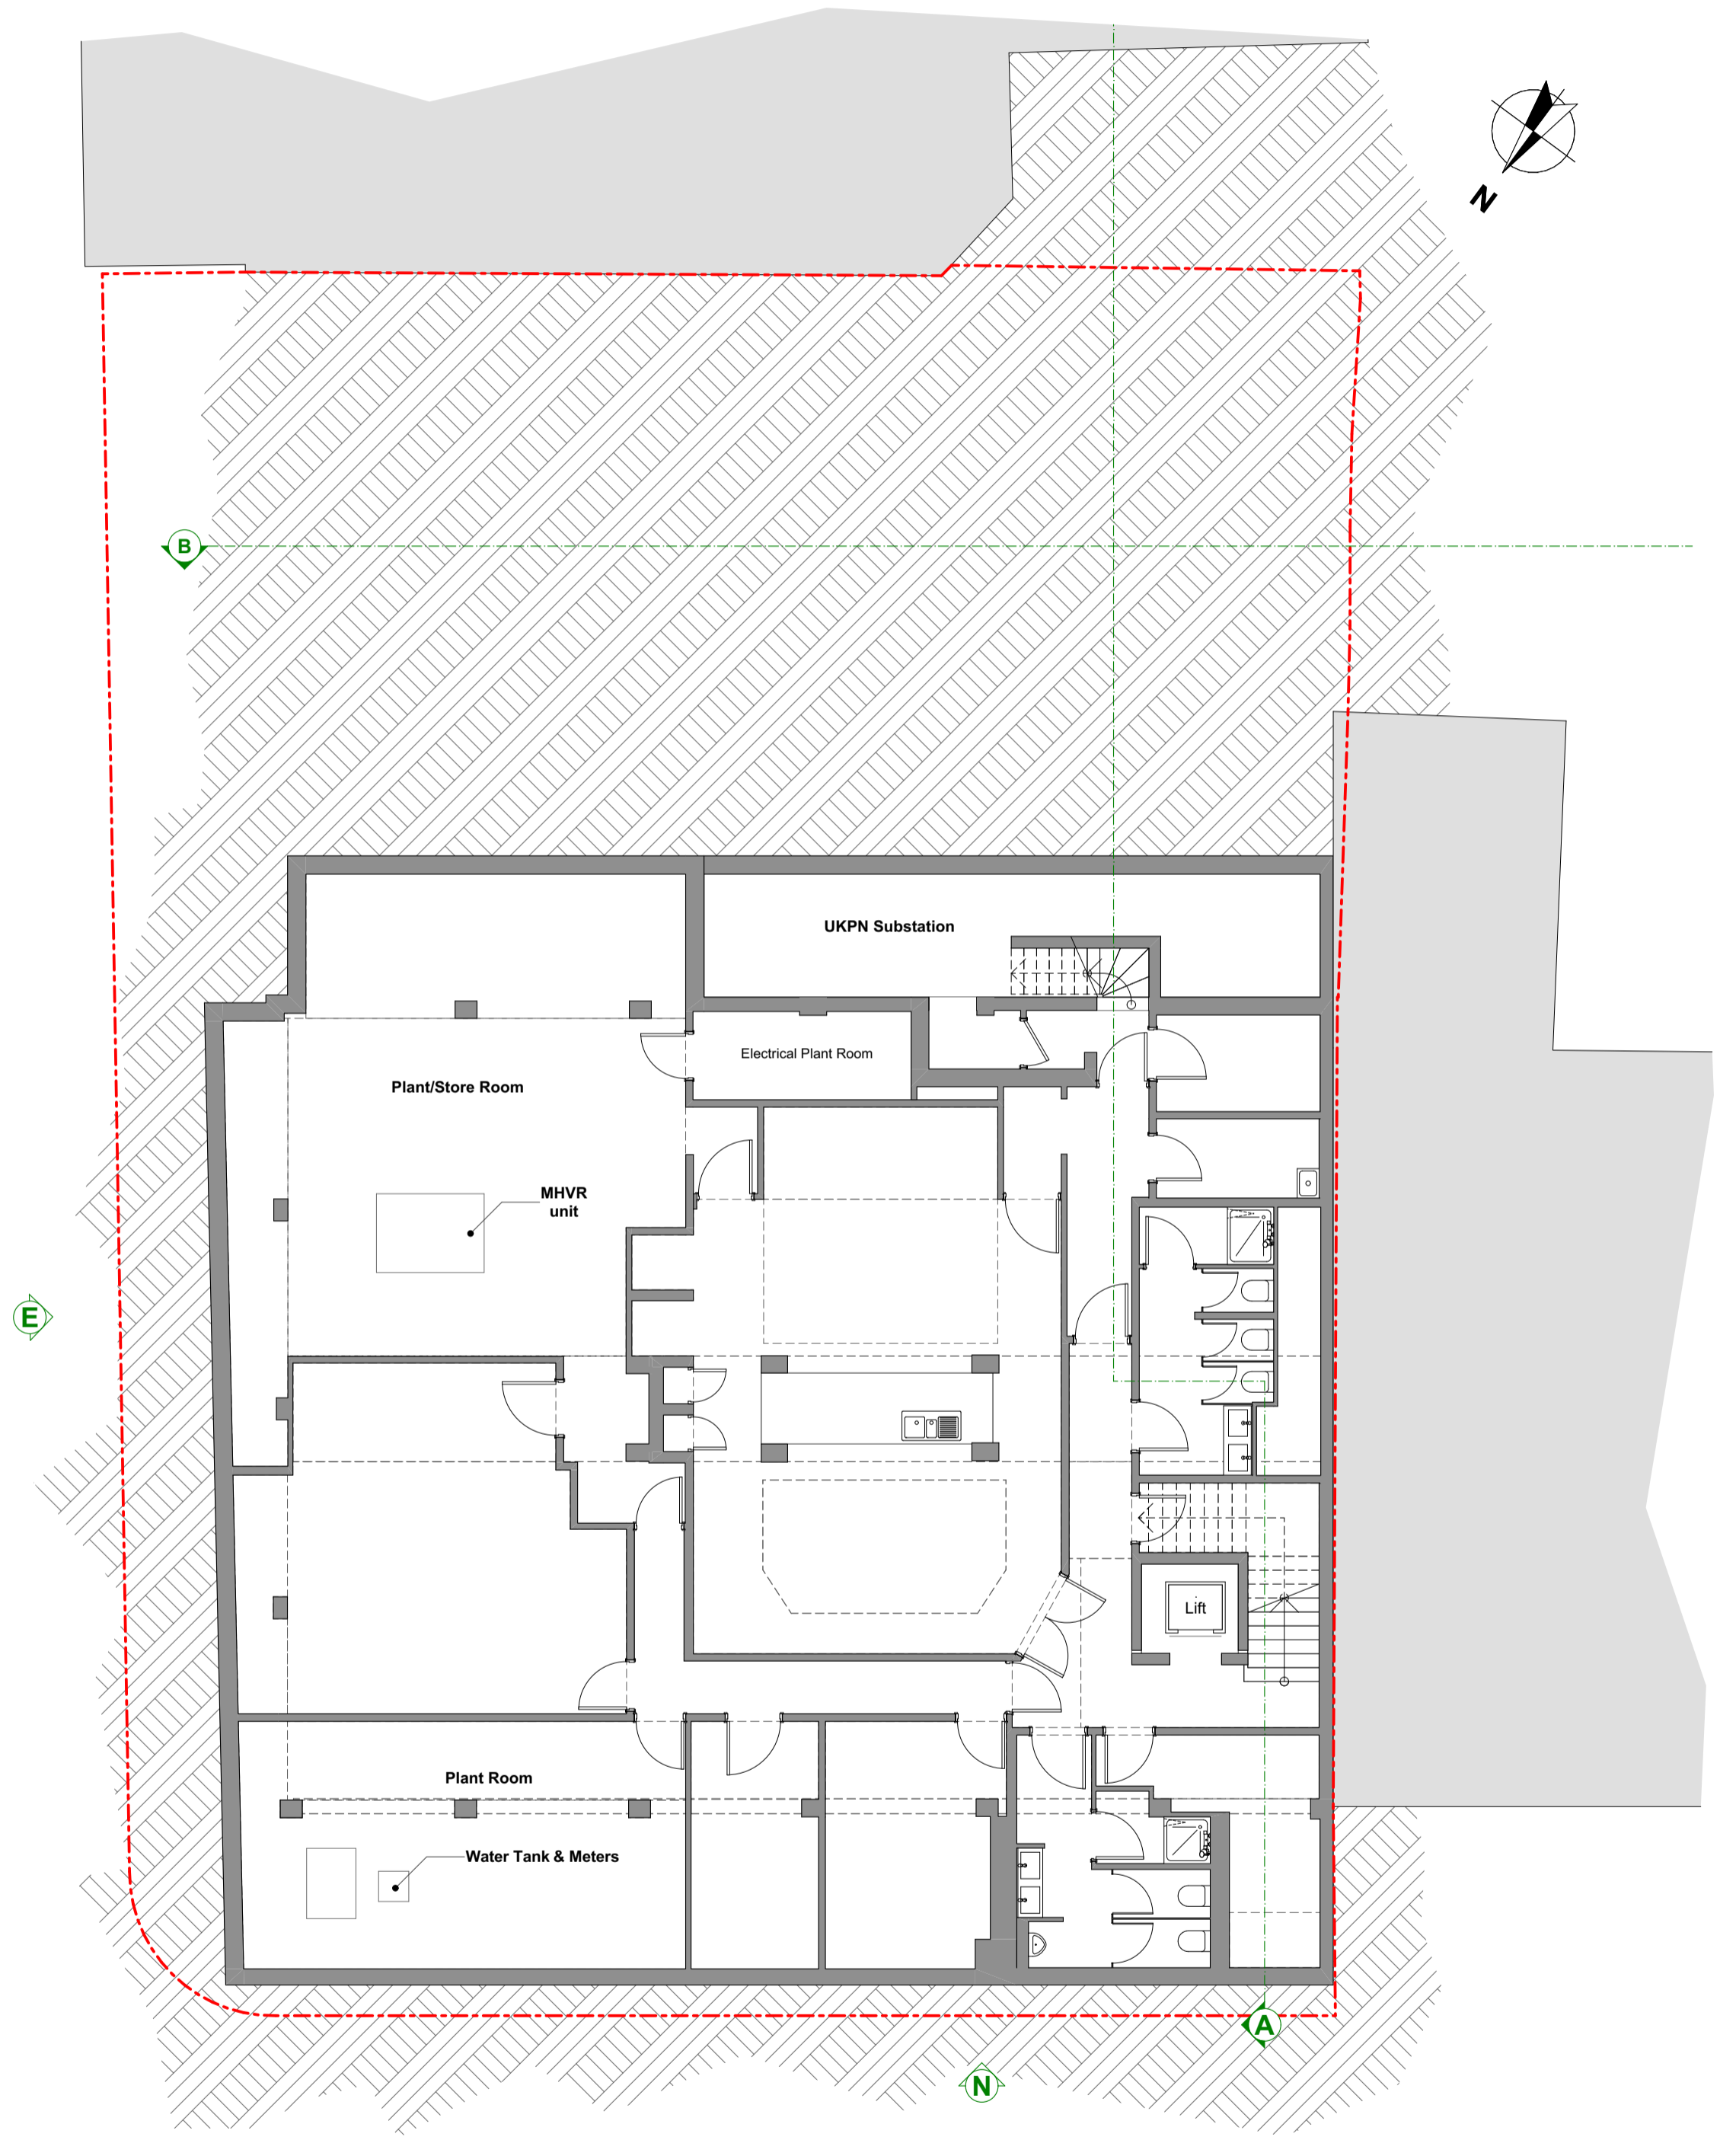

-1. Basement Floor
1:100

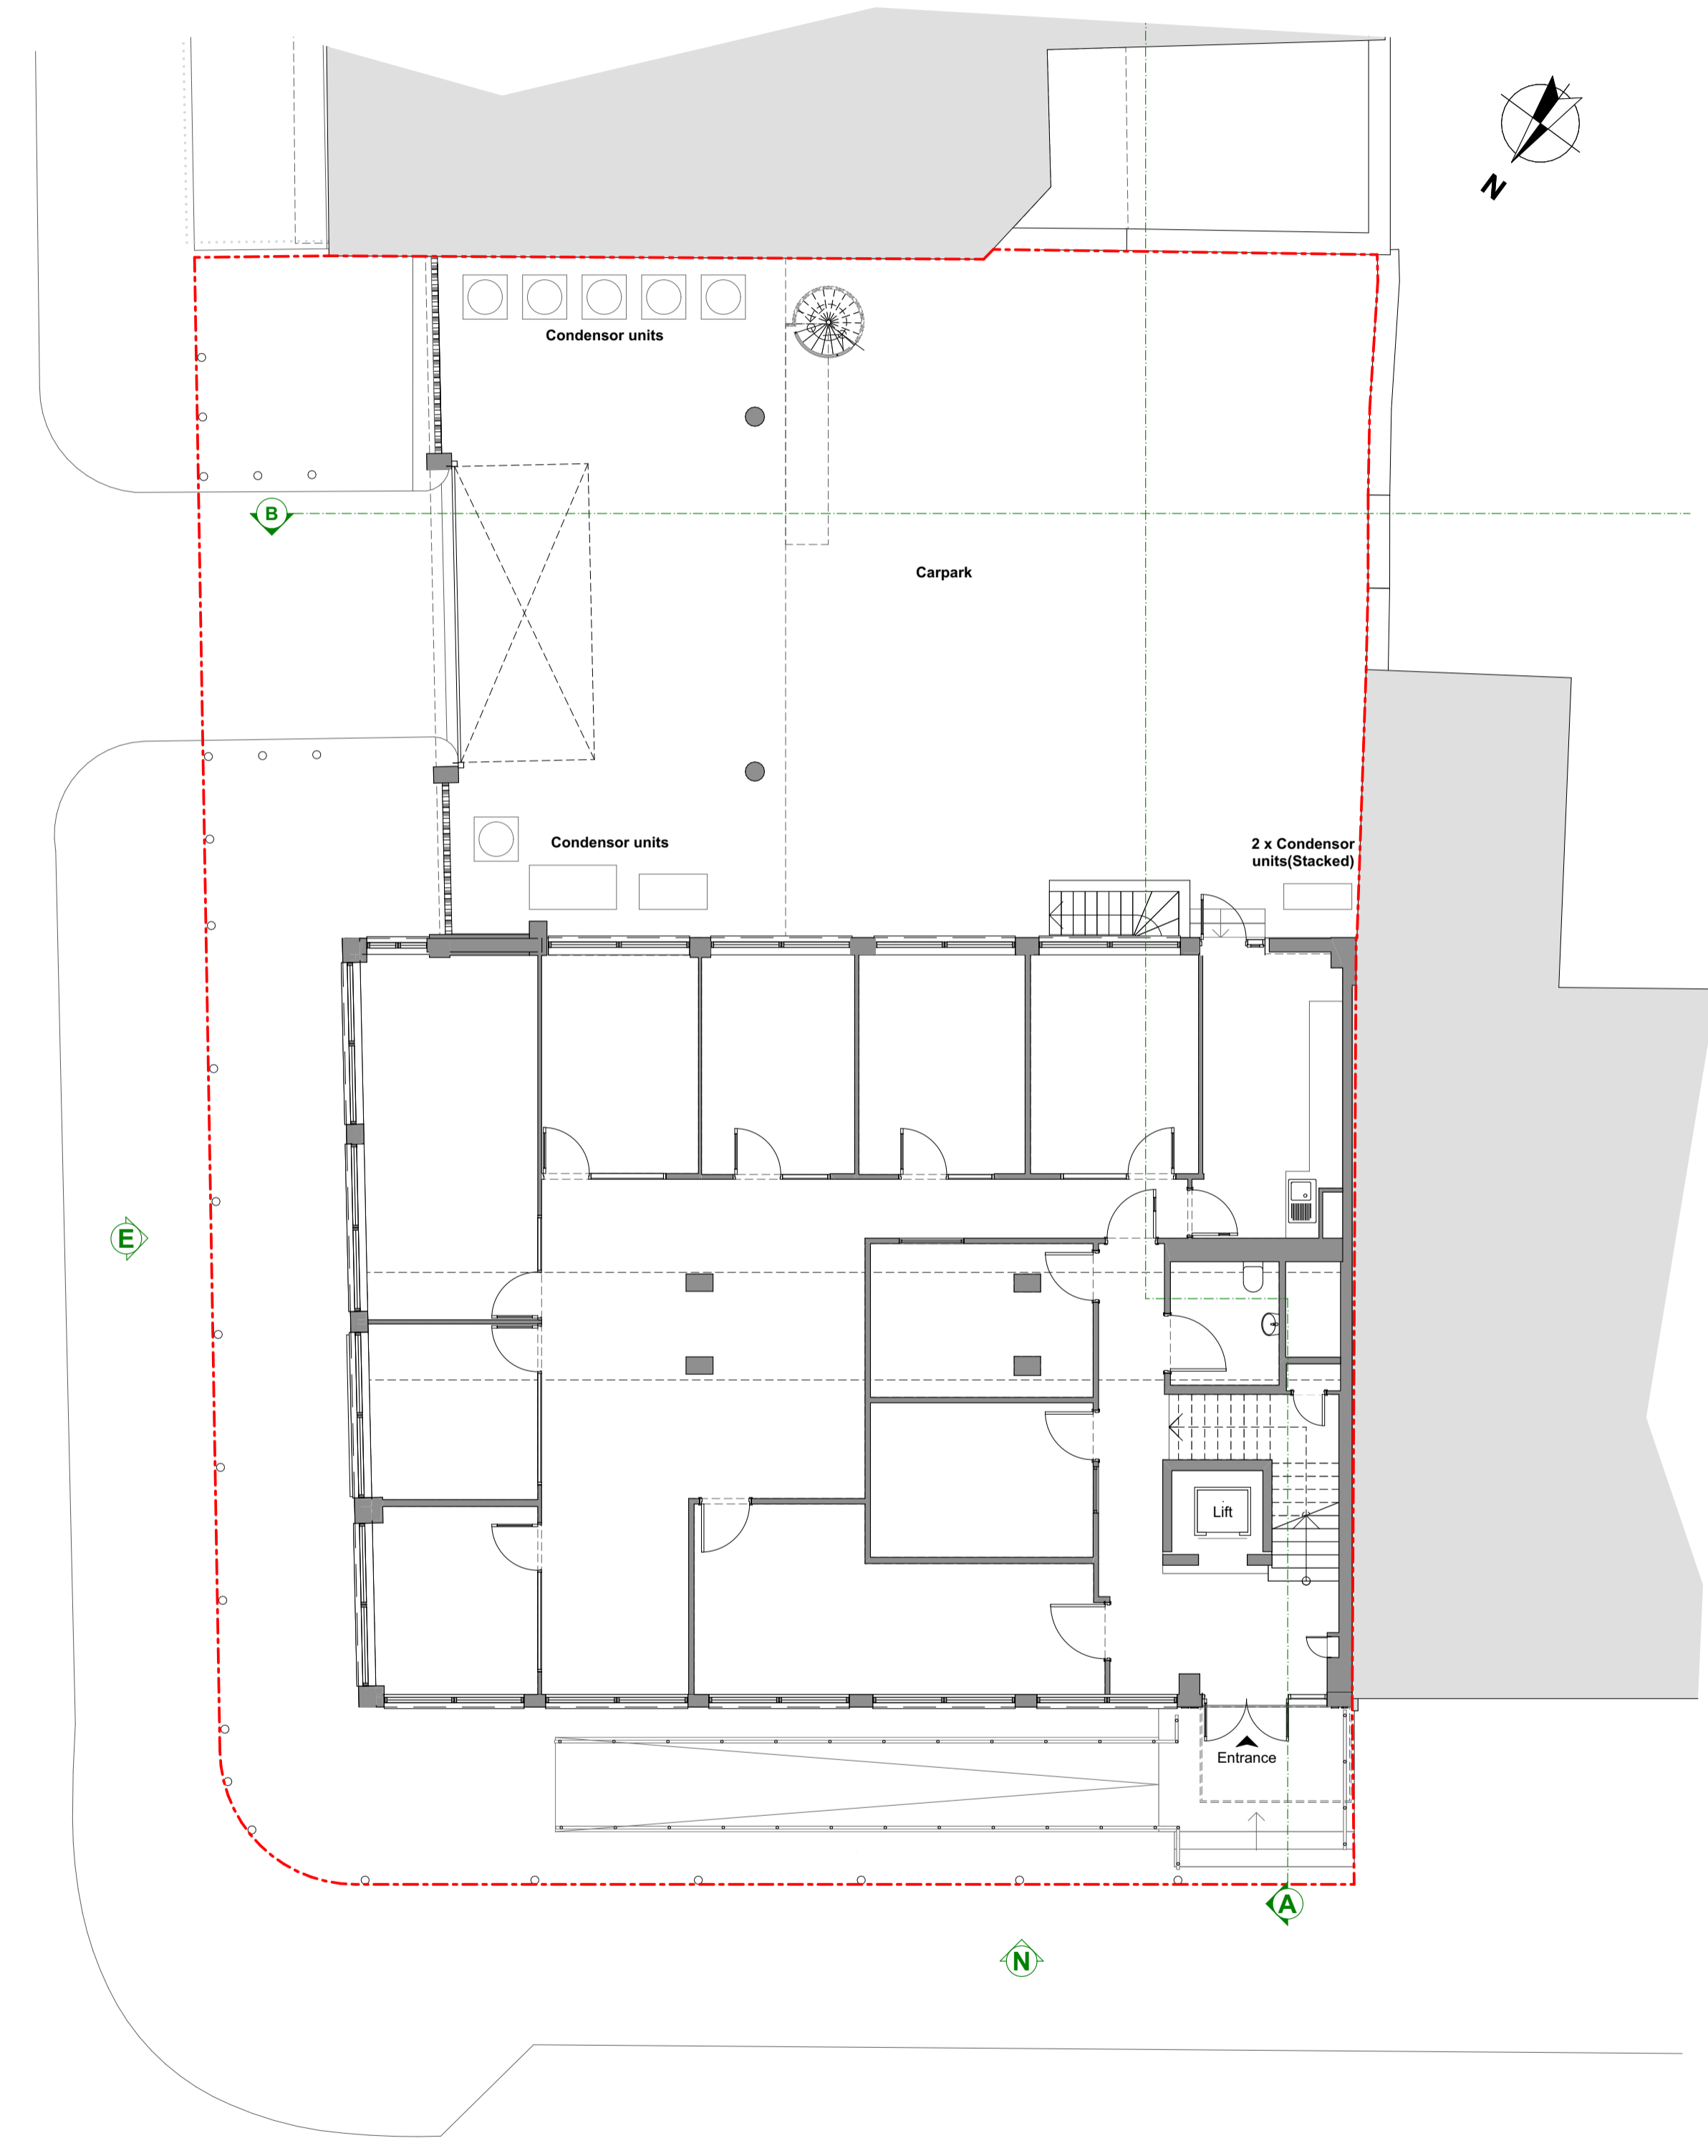




0. Ground Floor
1:100


GENERAL NOTES

All dimensions to be checked on site prior to commencement of any works, and/or preparation of any shop drawings. Sizes of and dimensions to any structural and MEPH services elements are indicative only. See relevant consultant's drawings for actual sizes and dimensions. This drawing to be read in conjunction with all other Architect's drawings, specifications and other Consultants' information. All proprietary systems shown on this drawing are to be installed strictly in accordance with the Manufacturers/Suppliers recommended details. Any discrepancies between information shown on this drawing and any other contract information or manufacturers/suppliers recommendations is to be brought to the immediate attention of the Architect. All work must be carried out in accordance with the Building Regulations and to the satisfaction of the Local Authority. DO NOT SCALE FROM THIS DRAWING


DRAWING NOTES

Key


-  Existing Building
-  Existing Neighbour Building
-  Earth / Subsoil

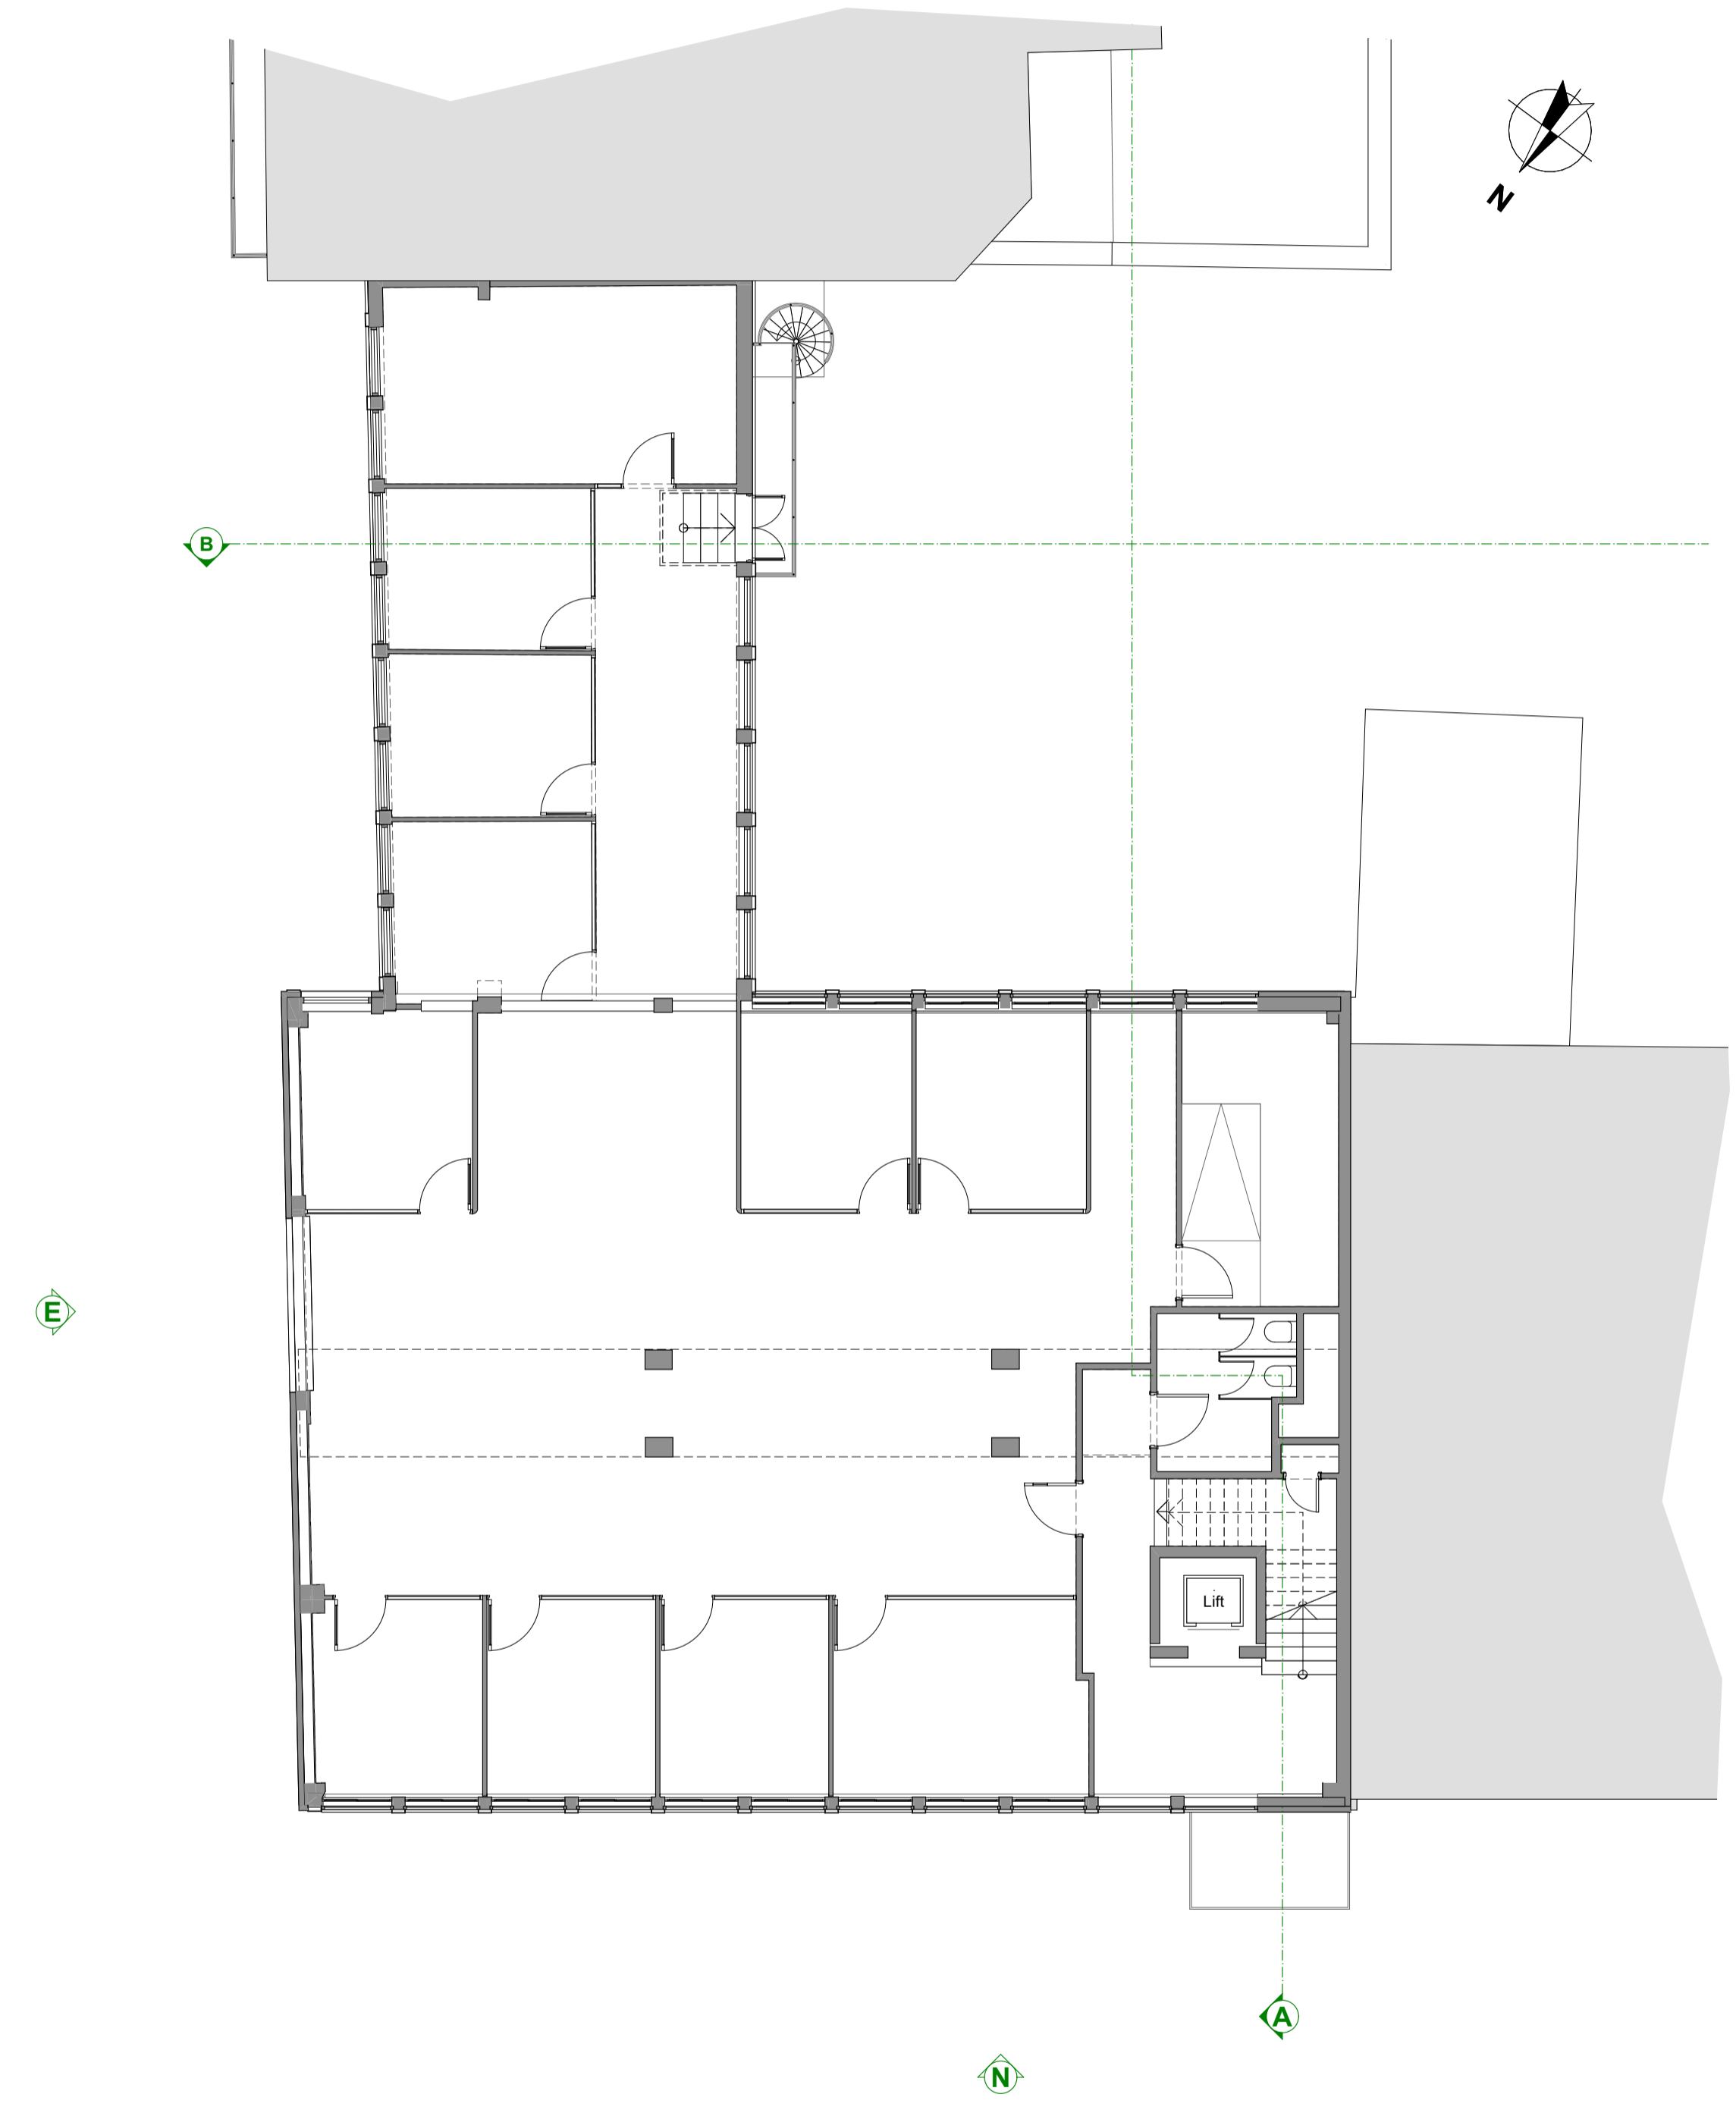

1. **First Floor**
1:100

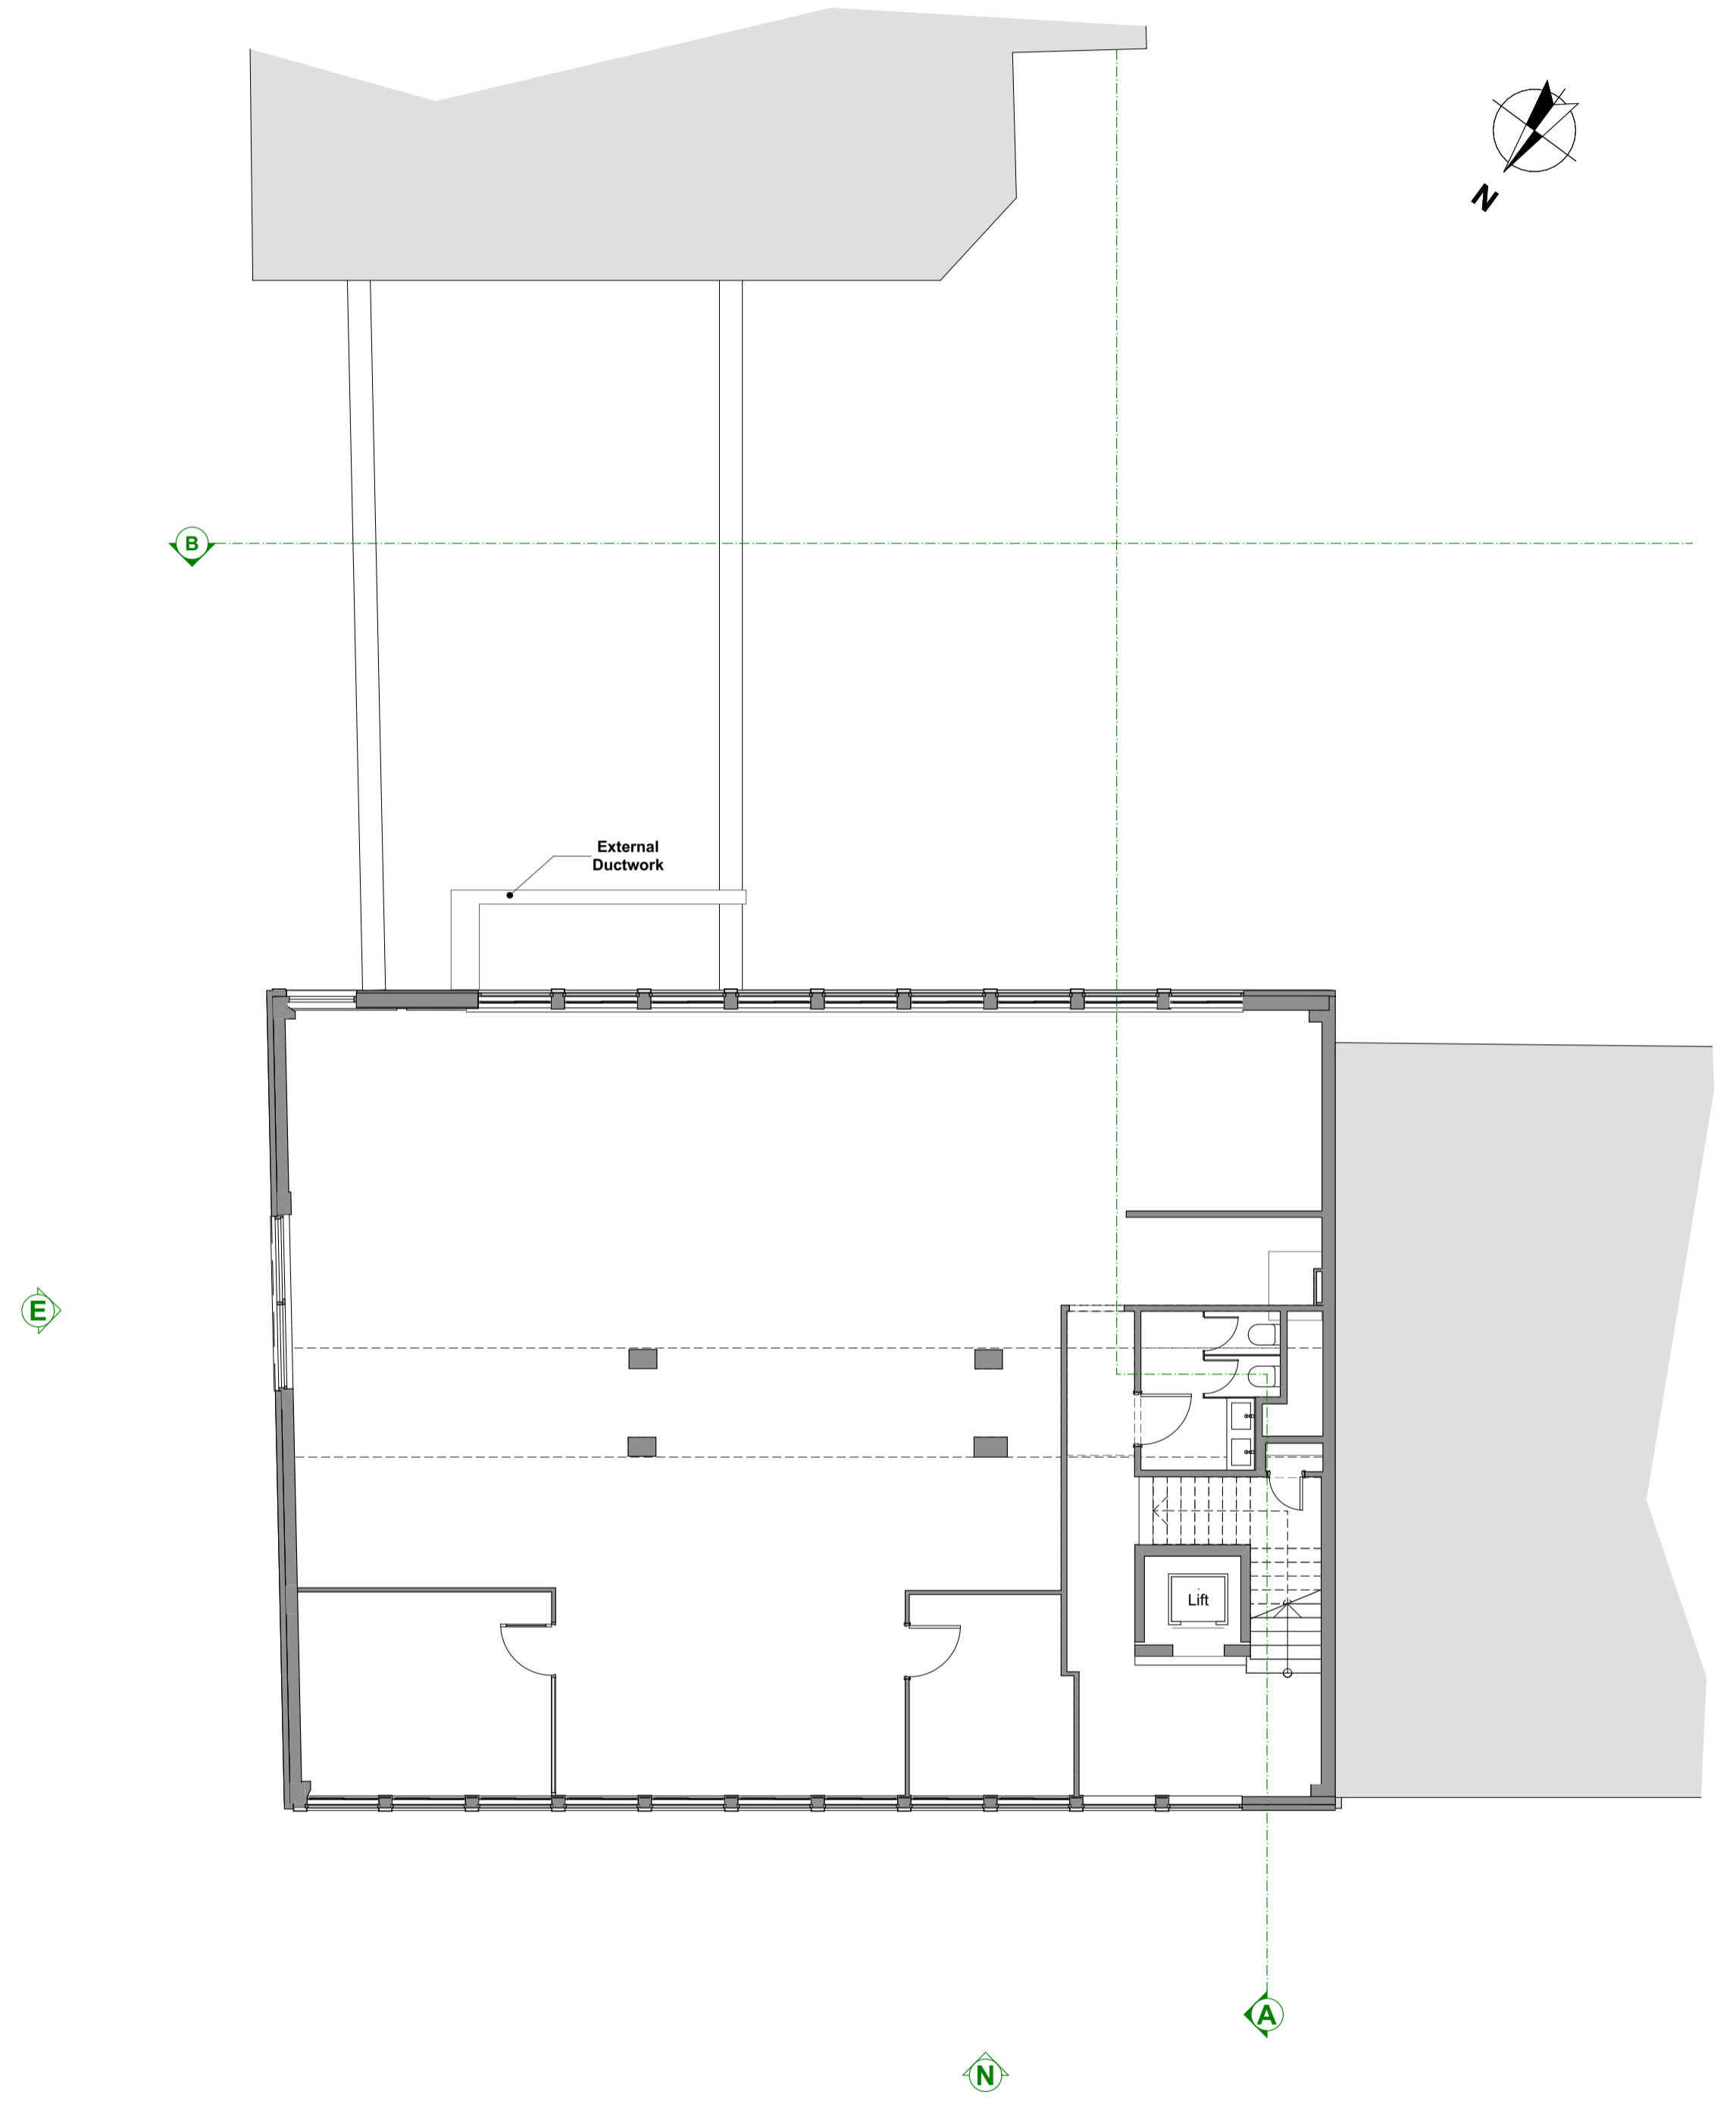

2. **Second Floor**
1:100

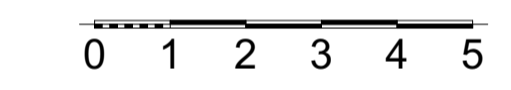

Rev	Issue Date	Revision Notes	Drawn	Checked
L04	19/12/2023	PLANNING	BR	MB
L03	08/12/2023	PLANNING	BR	MB
D01	01/12/2023	STAGE 3 EXTERIOR	BR	

Garnett Architecture

The Print Rooms,
164-180 Union Street
London, SE1 0LH

+44 (0)20 7404 7677
www.garnett.studio

PROJECT **50-51 Russell Square**

CLIENT **The Bedford Estates Bloomsbury Limited**

DRAWING **Plans As Existing
First & Second Floor Plans**

STATUS **PLANNING**

REFERENCE Project No. Originator Zone Location Type Role Drawing Code Revision No.
0937 - GAR - XX - ZZ - DR - A - 0111 - L04

PROJECT NUMBER	DRAWING NUMBER	REVISION
0937	0111	L04

DATE **19/12/2023** SCALE @ A1 **1:100**




Information contained on this drawing is the sole copyright of Garnett Architecture LLP and is not to be reproduced without their permission


GENERAL NOTES

All dimensions to be checked on site prior to commencement of any works, and/or preparation of any shop drawings. Sizes of and dimensions to any structural and MEPH services elements are indicative only. See relevant consultant's drawings for actual sizes and dimensions. This drawing to be read in conjunction with all other Architect's drawings, specifications and other Consultants' information. All proprietary systems shown on this drawing are to be installed strictly in accordance with the Manufacturers/Suppliers recommended details. Any discrepancies between information shown on this drawing and any other contract information or manufacturers/suppliers recommendations is to be brought to the immediate attention of the Architect. All work must be carried out in accordance with the Building Regulations and to the satisfaction of the Local Authority. DO NOT SCALE FROM THIS DRAWING

DRAWING NOTES

Key

-  Existing Building
-  Existing Neighbour Building
-  Earth / Subsoil

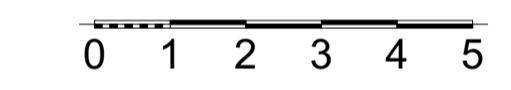

Rev	Issue Date	Revision Notes	Drawn	Checked
L04	19/12/2023	PLANNING	BR	MB
L03	08/12/2023	PLANNING	BR	MB
D01	01/12/2023	STAGE 3 EXTERIOR	BR	

Garnett Architecture
 Architecture, Planning, Interiors
 The Print Rooms,
 164-180 Union Street
 London, SE1 0LH
 +44 (0)20 7404 7677
 www.garnett.studio

PROJECT 50-51 Russell Square

CLIENT The Bedford Estates Bloomsbury Limited

DRAWING Plans As Existing
 Third & Fourth Floor Plans


STATUS **PLANNING**

REFERENCE Project No.	Originator	Zone	Location	Type	Role Code	Drawing No.	Revision No.
0937 - GAR - XX - ZZ - DR - A - 0112 - L04							


PROJECT NUMBER	DRAWING NUMBER	REVISION
0937	0112	L04

DATE	SCALE @ A1
19/12/2023	1:100

Information contained on this drawing is the sole copyright of Garnett Architecture LLP and is not to be reproduced without their permission

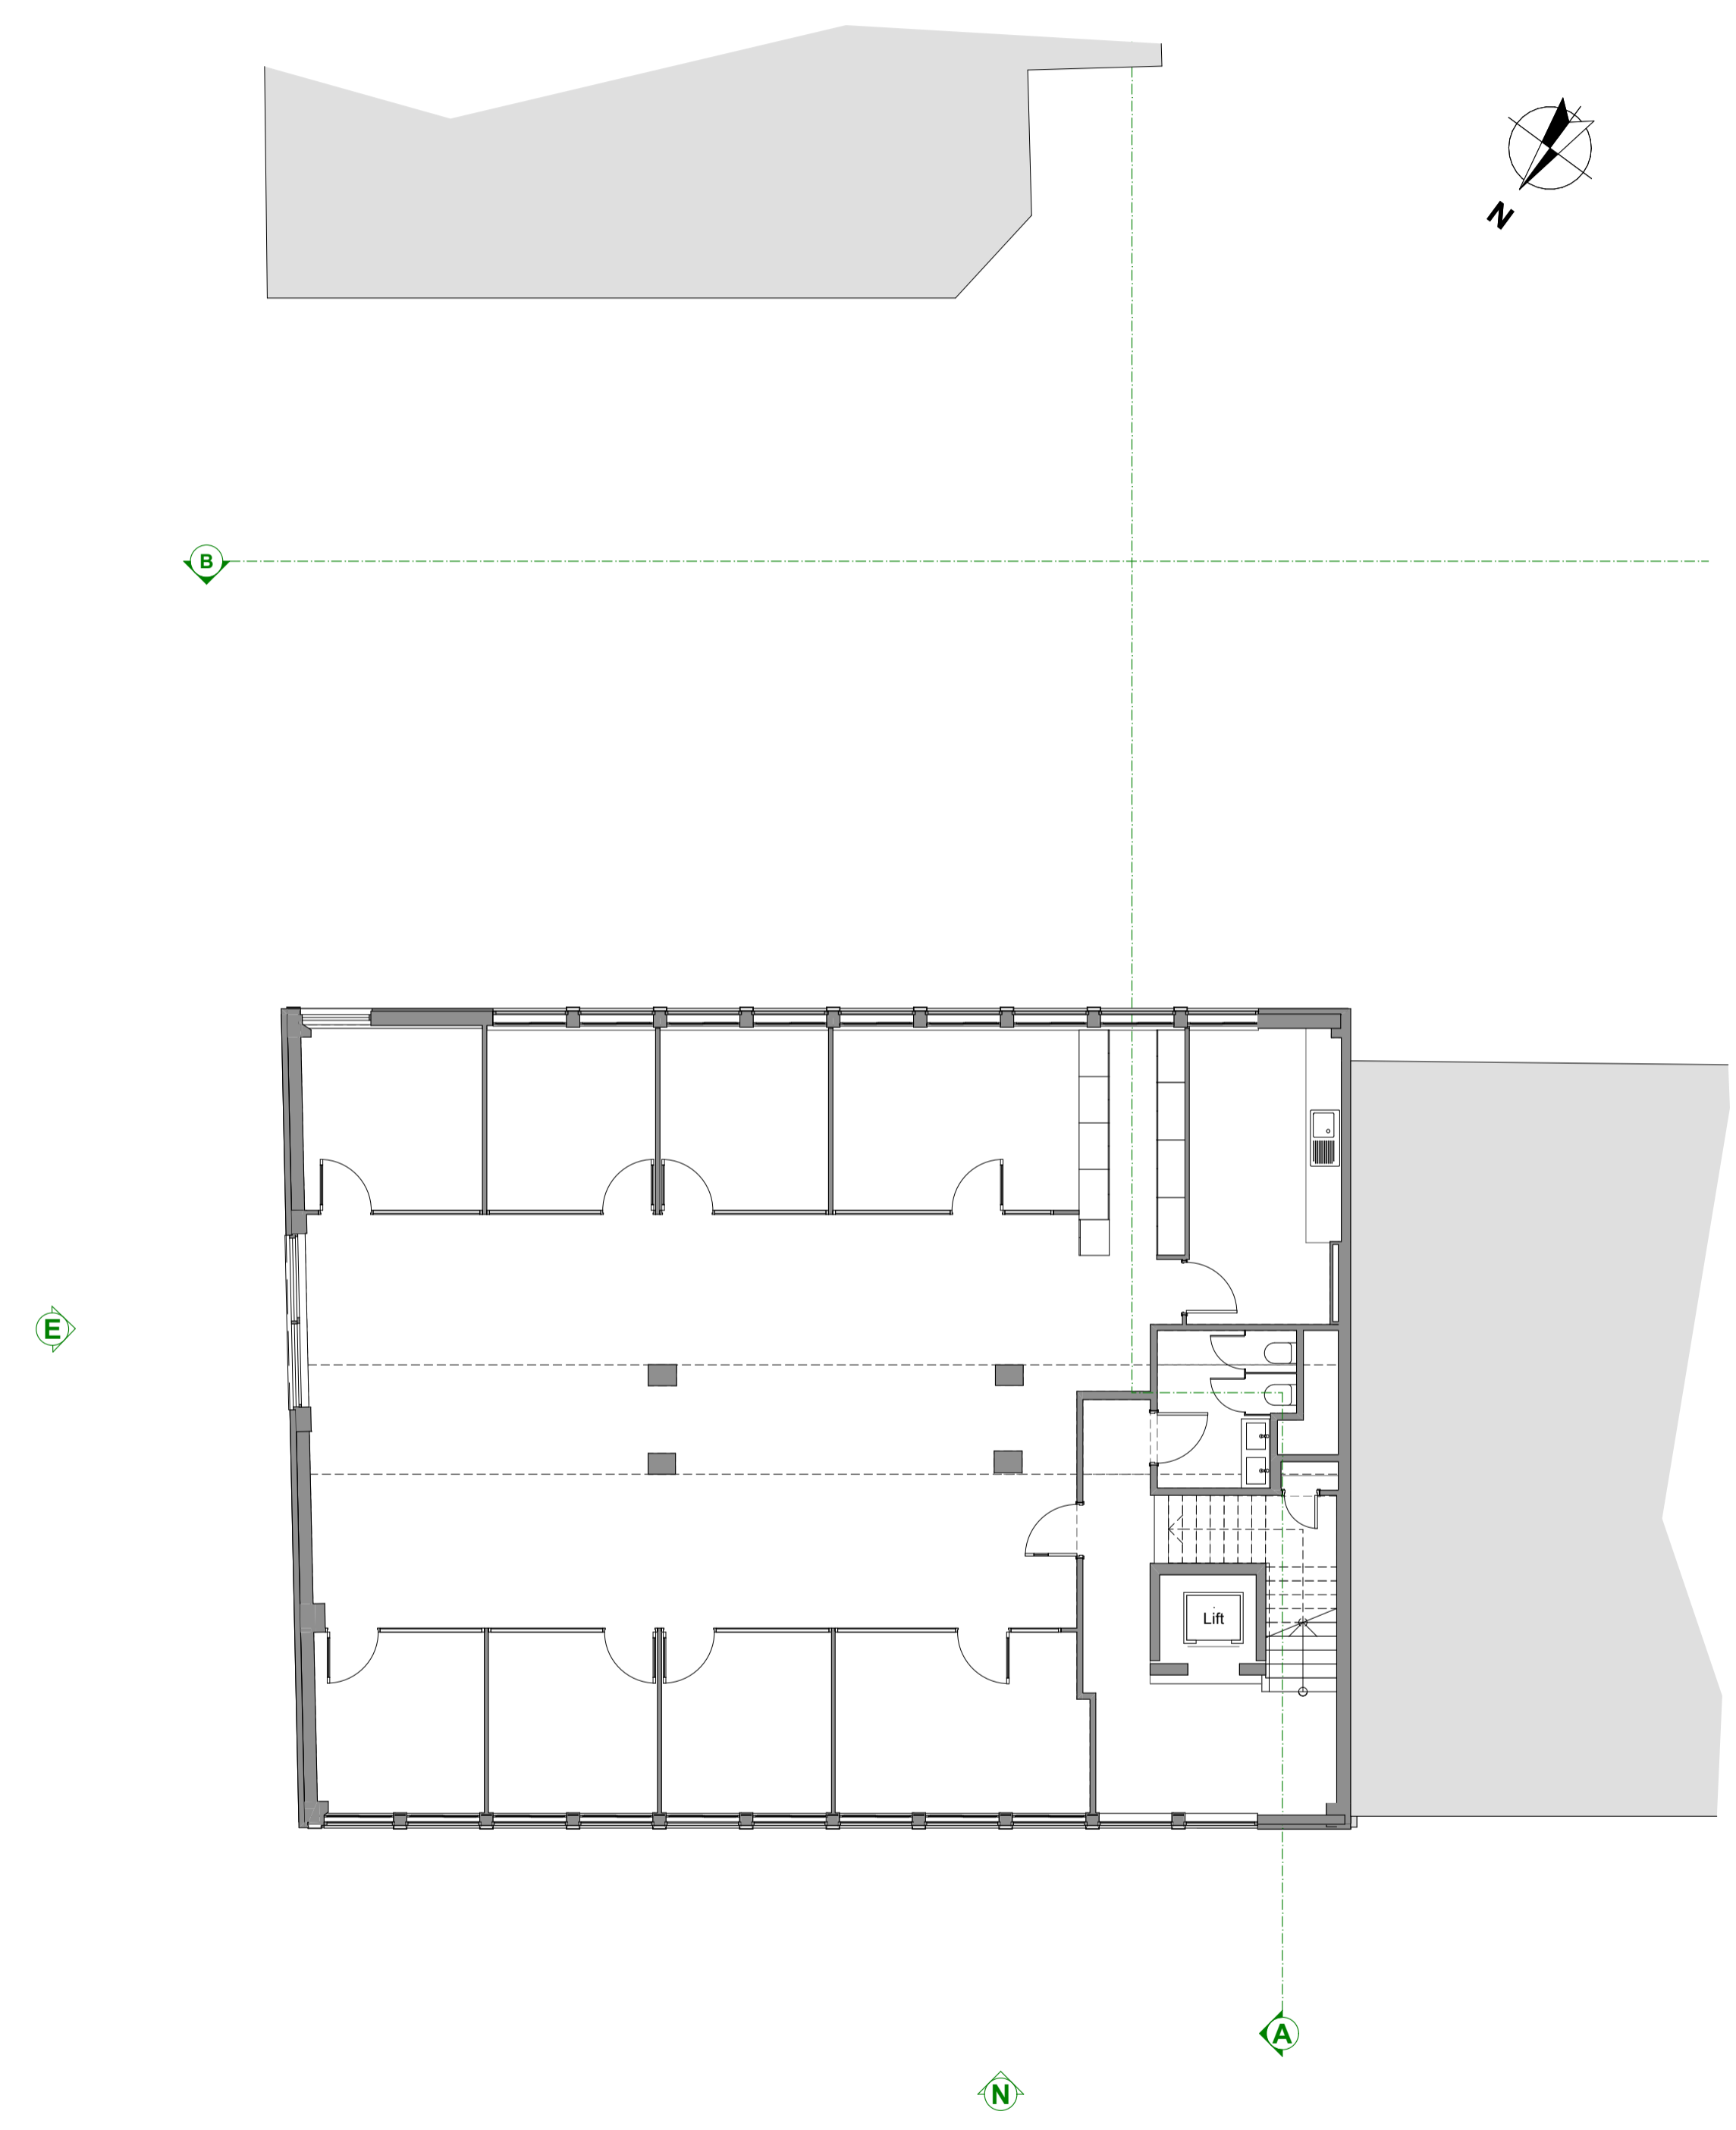

3. Third Floor
 1:100

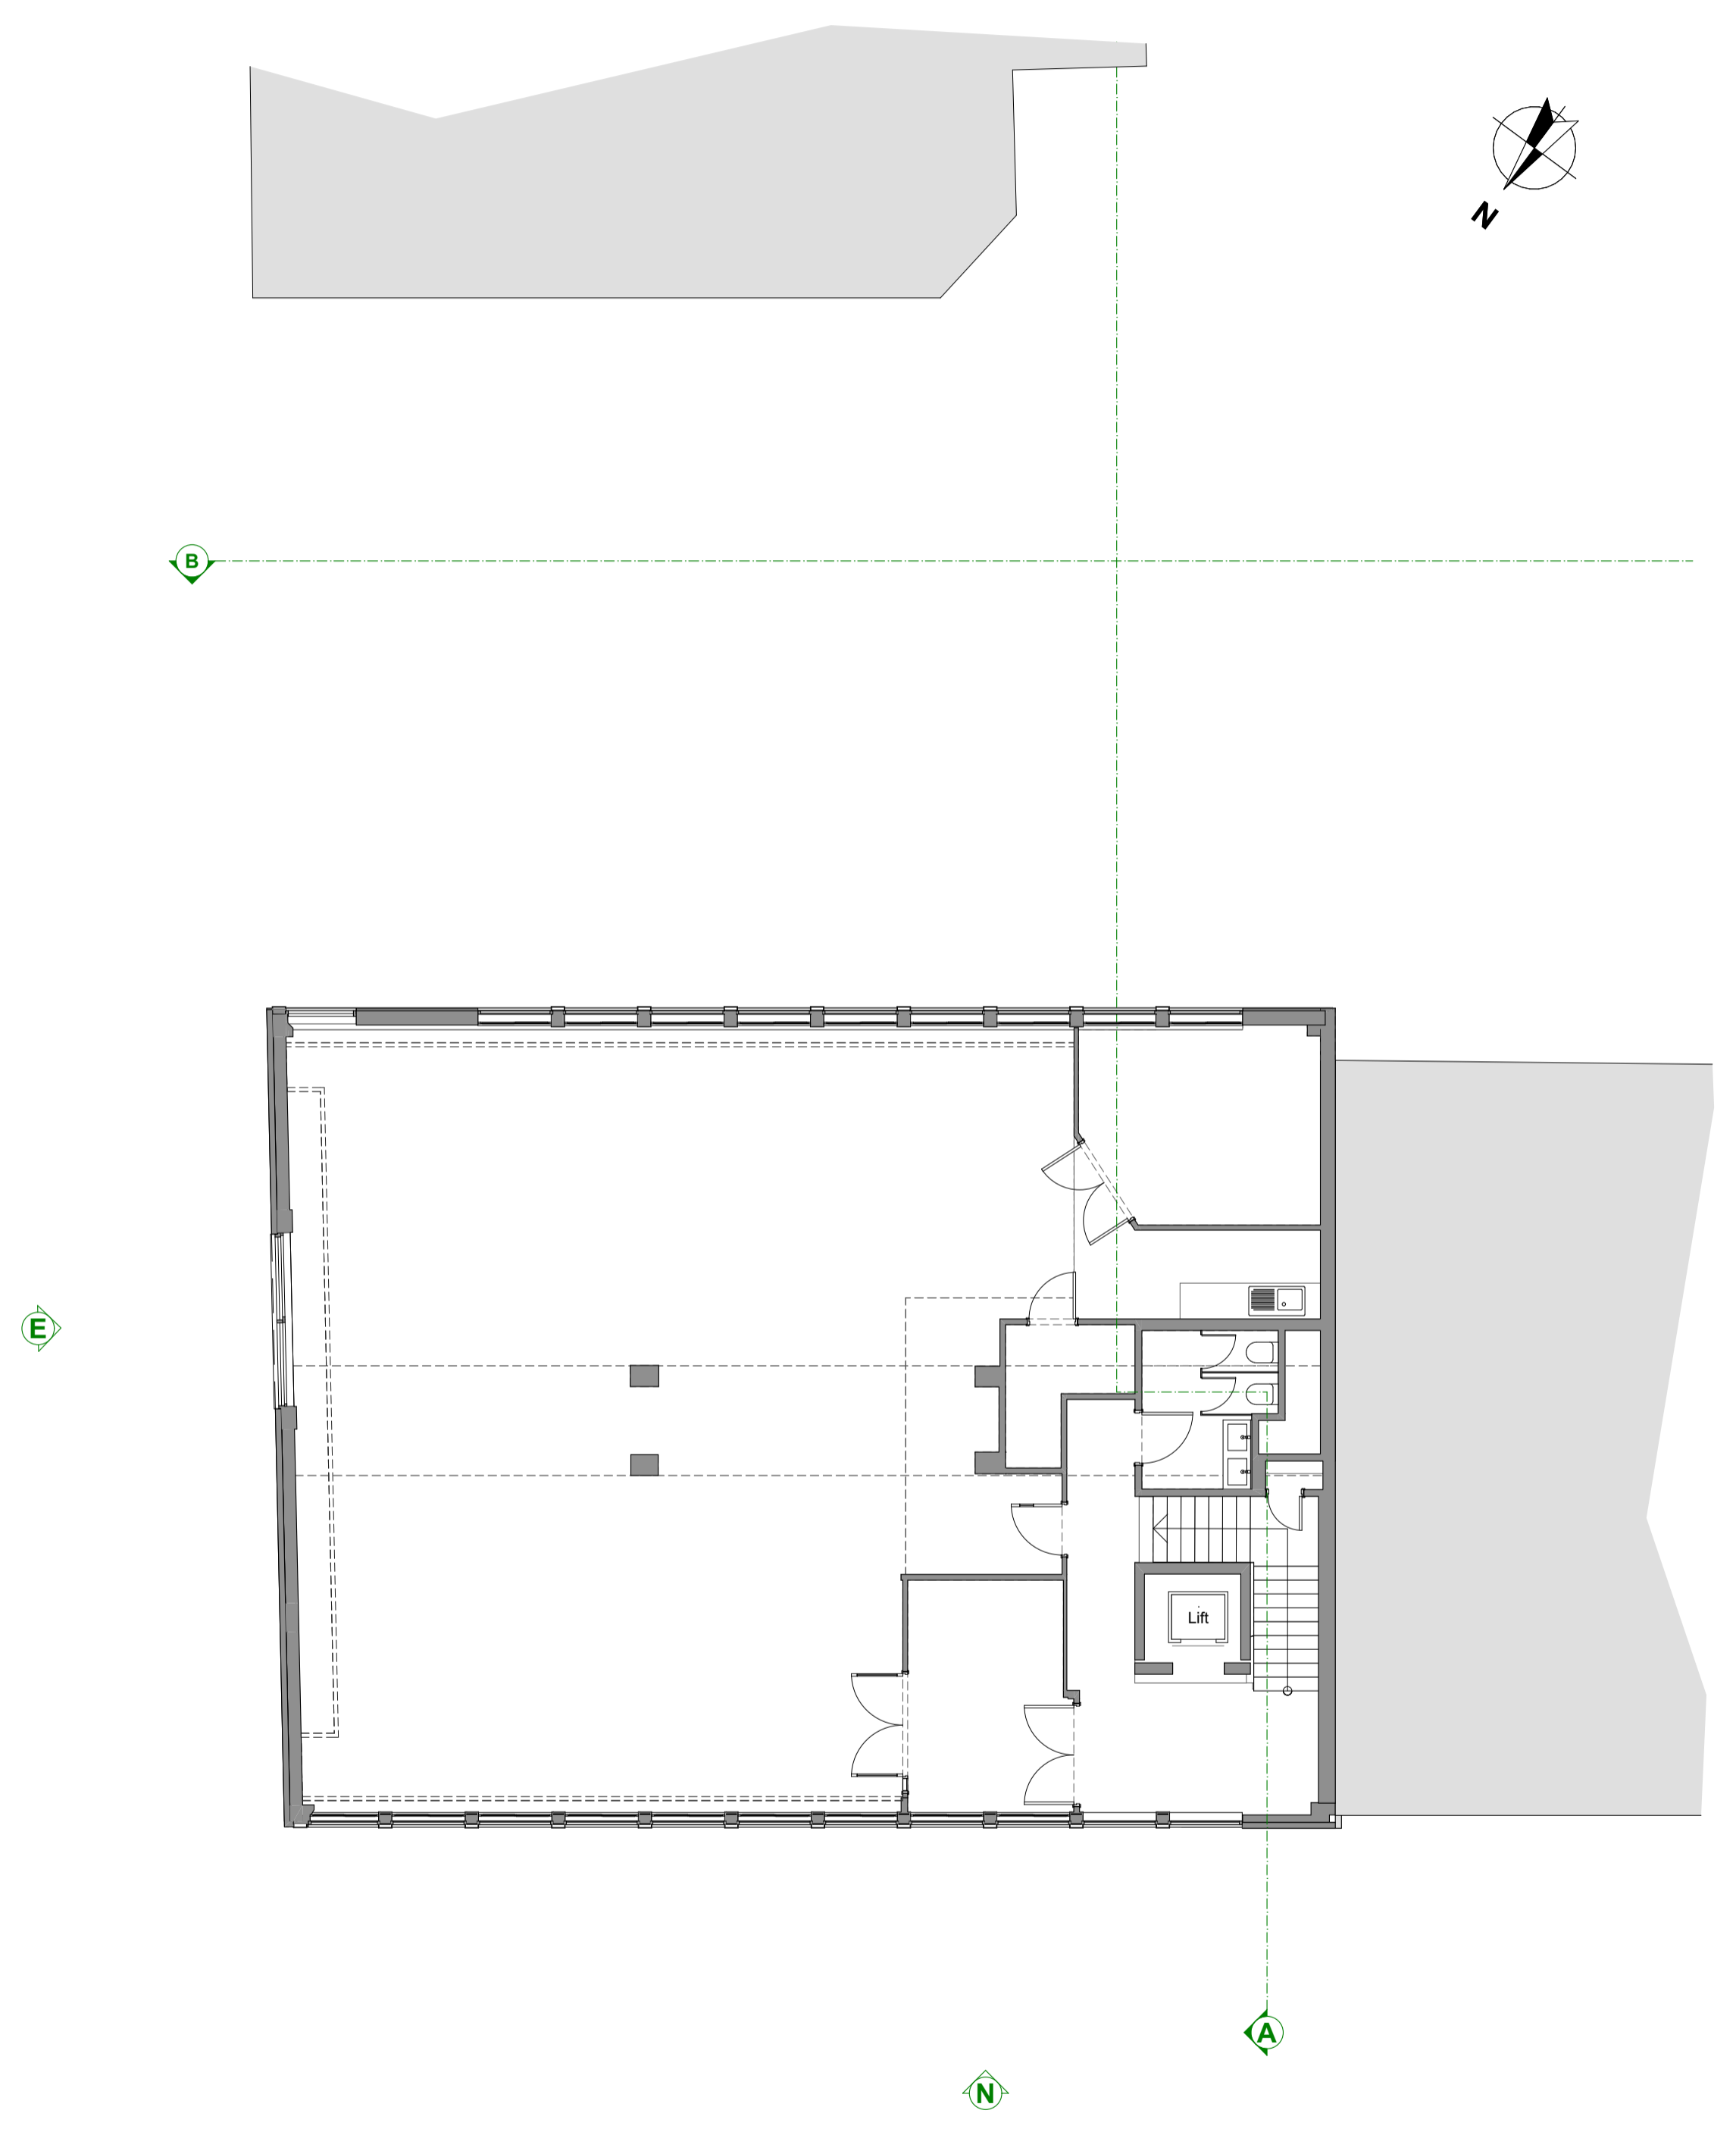


4. Fourth Floor
 1:100

GENERAL NOTES


All dimensions to be checked on site prior to commencement of any works, and/or preparation of any shop drawings. Sizes of and dimensions to any structural and MEPH services elements are indicative only. See relevant consultant's drawings for actual sizes and dimensions. This drawing to be read in conjunction with all other Architect's drawings, specifications and other Consultants' information. All proprietary systems shown on this drawing are to be installed strictly in accordance with the Manufacturers/Suppliers recommended details. Any discrepancies between information shown on this drawing and any other contract information or manufacturers/suppliers recommendations is to be brought to the immediate attention of the Architect. All work must be carried out in accordance with the Building Regulations and to the satisfaction of the Local Authority. DO NOT SCALE FROM THIS DRAWING

DRAWING NOTES


- Key**
- Existing Building
 - Existing Neighbour Building
 - Earth / Subsoil

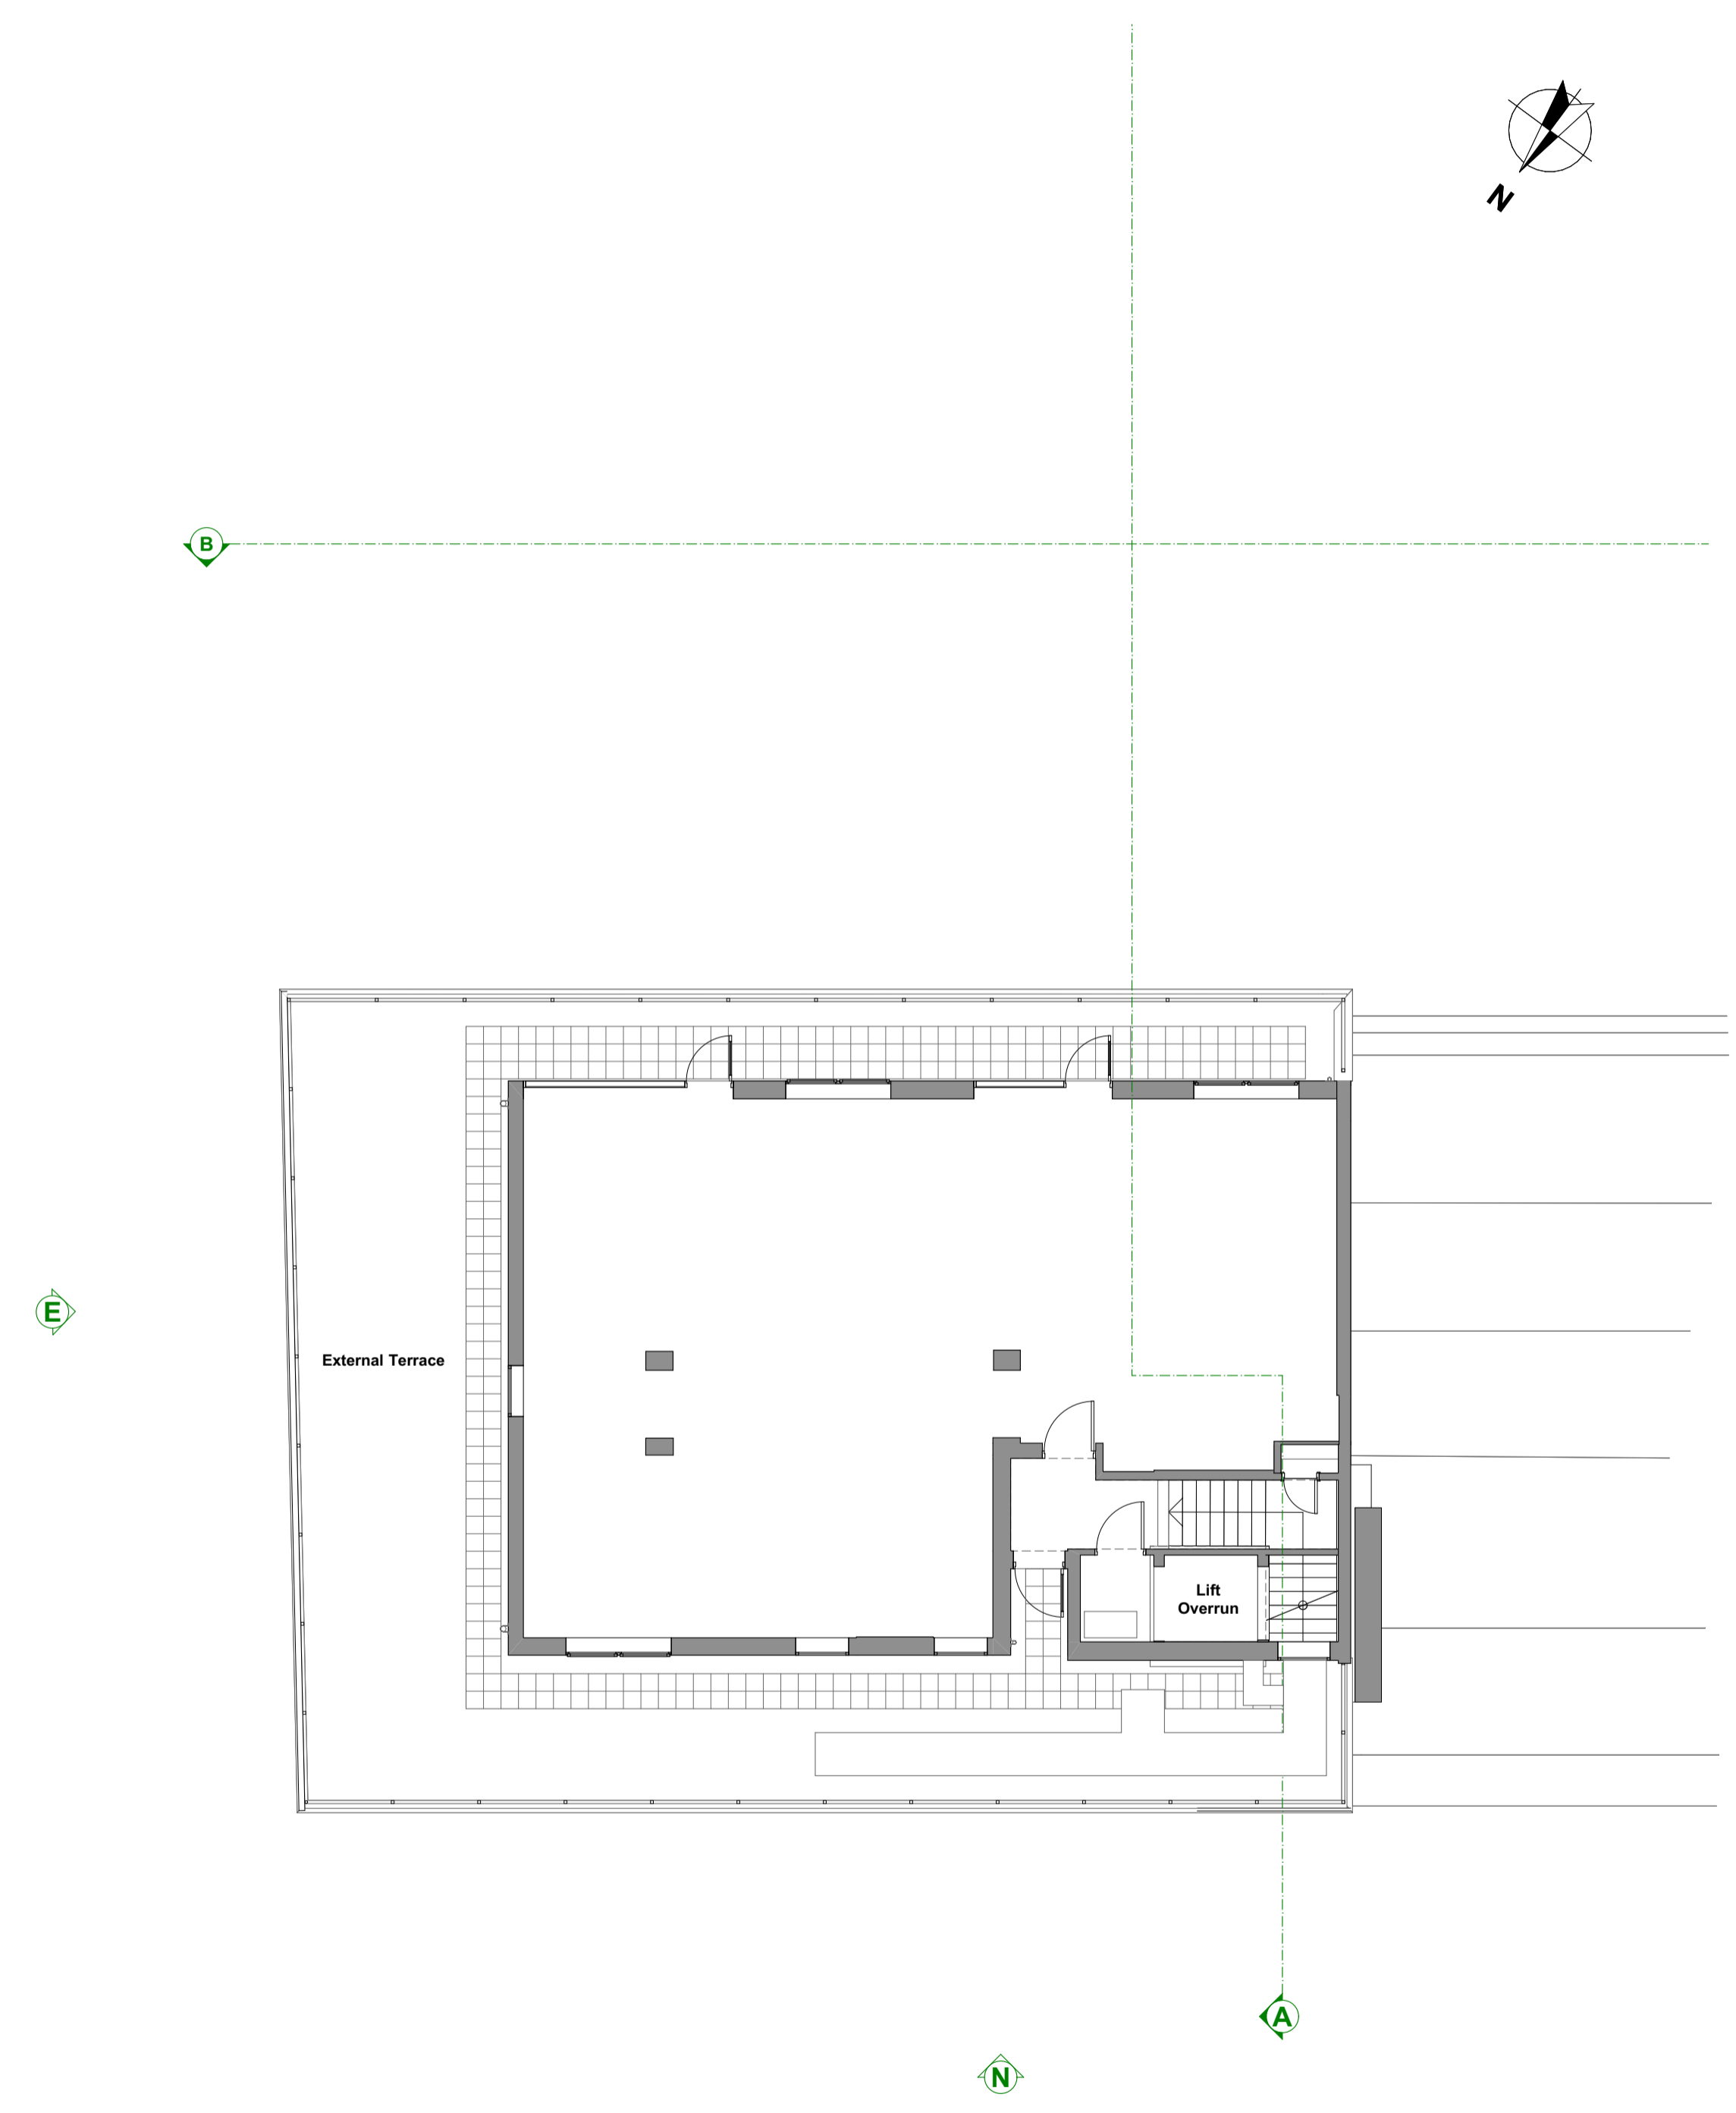

5. **Fifth Floor**
1:100

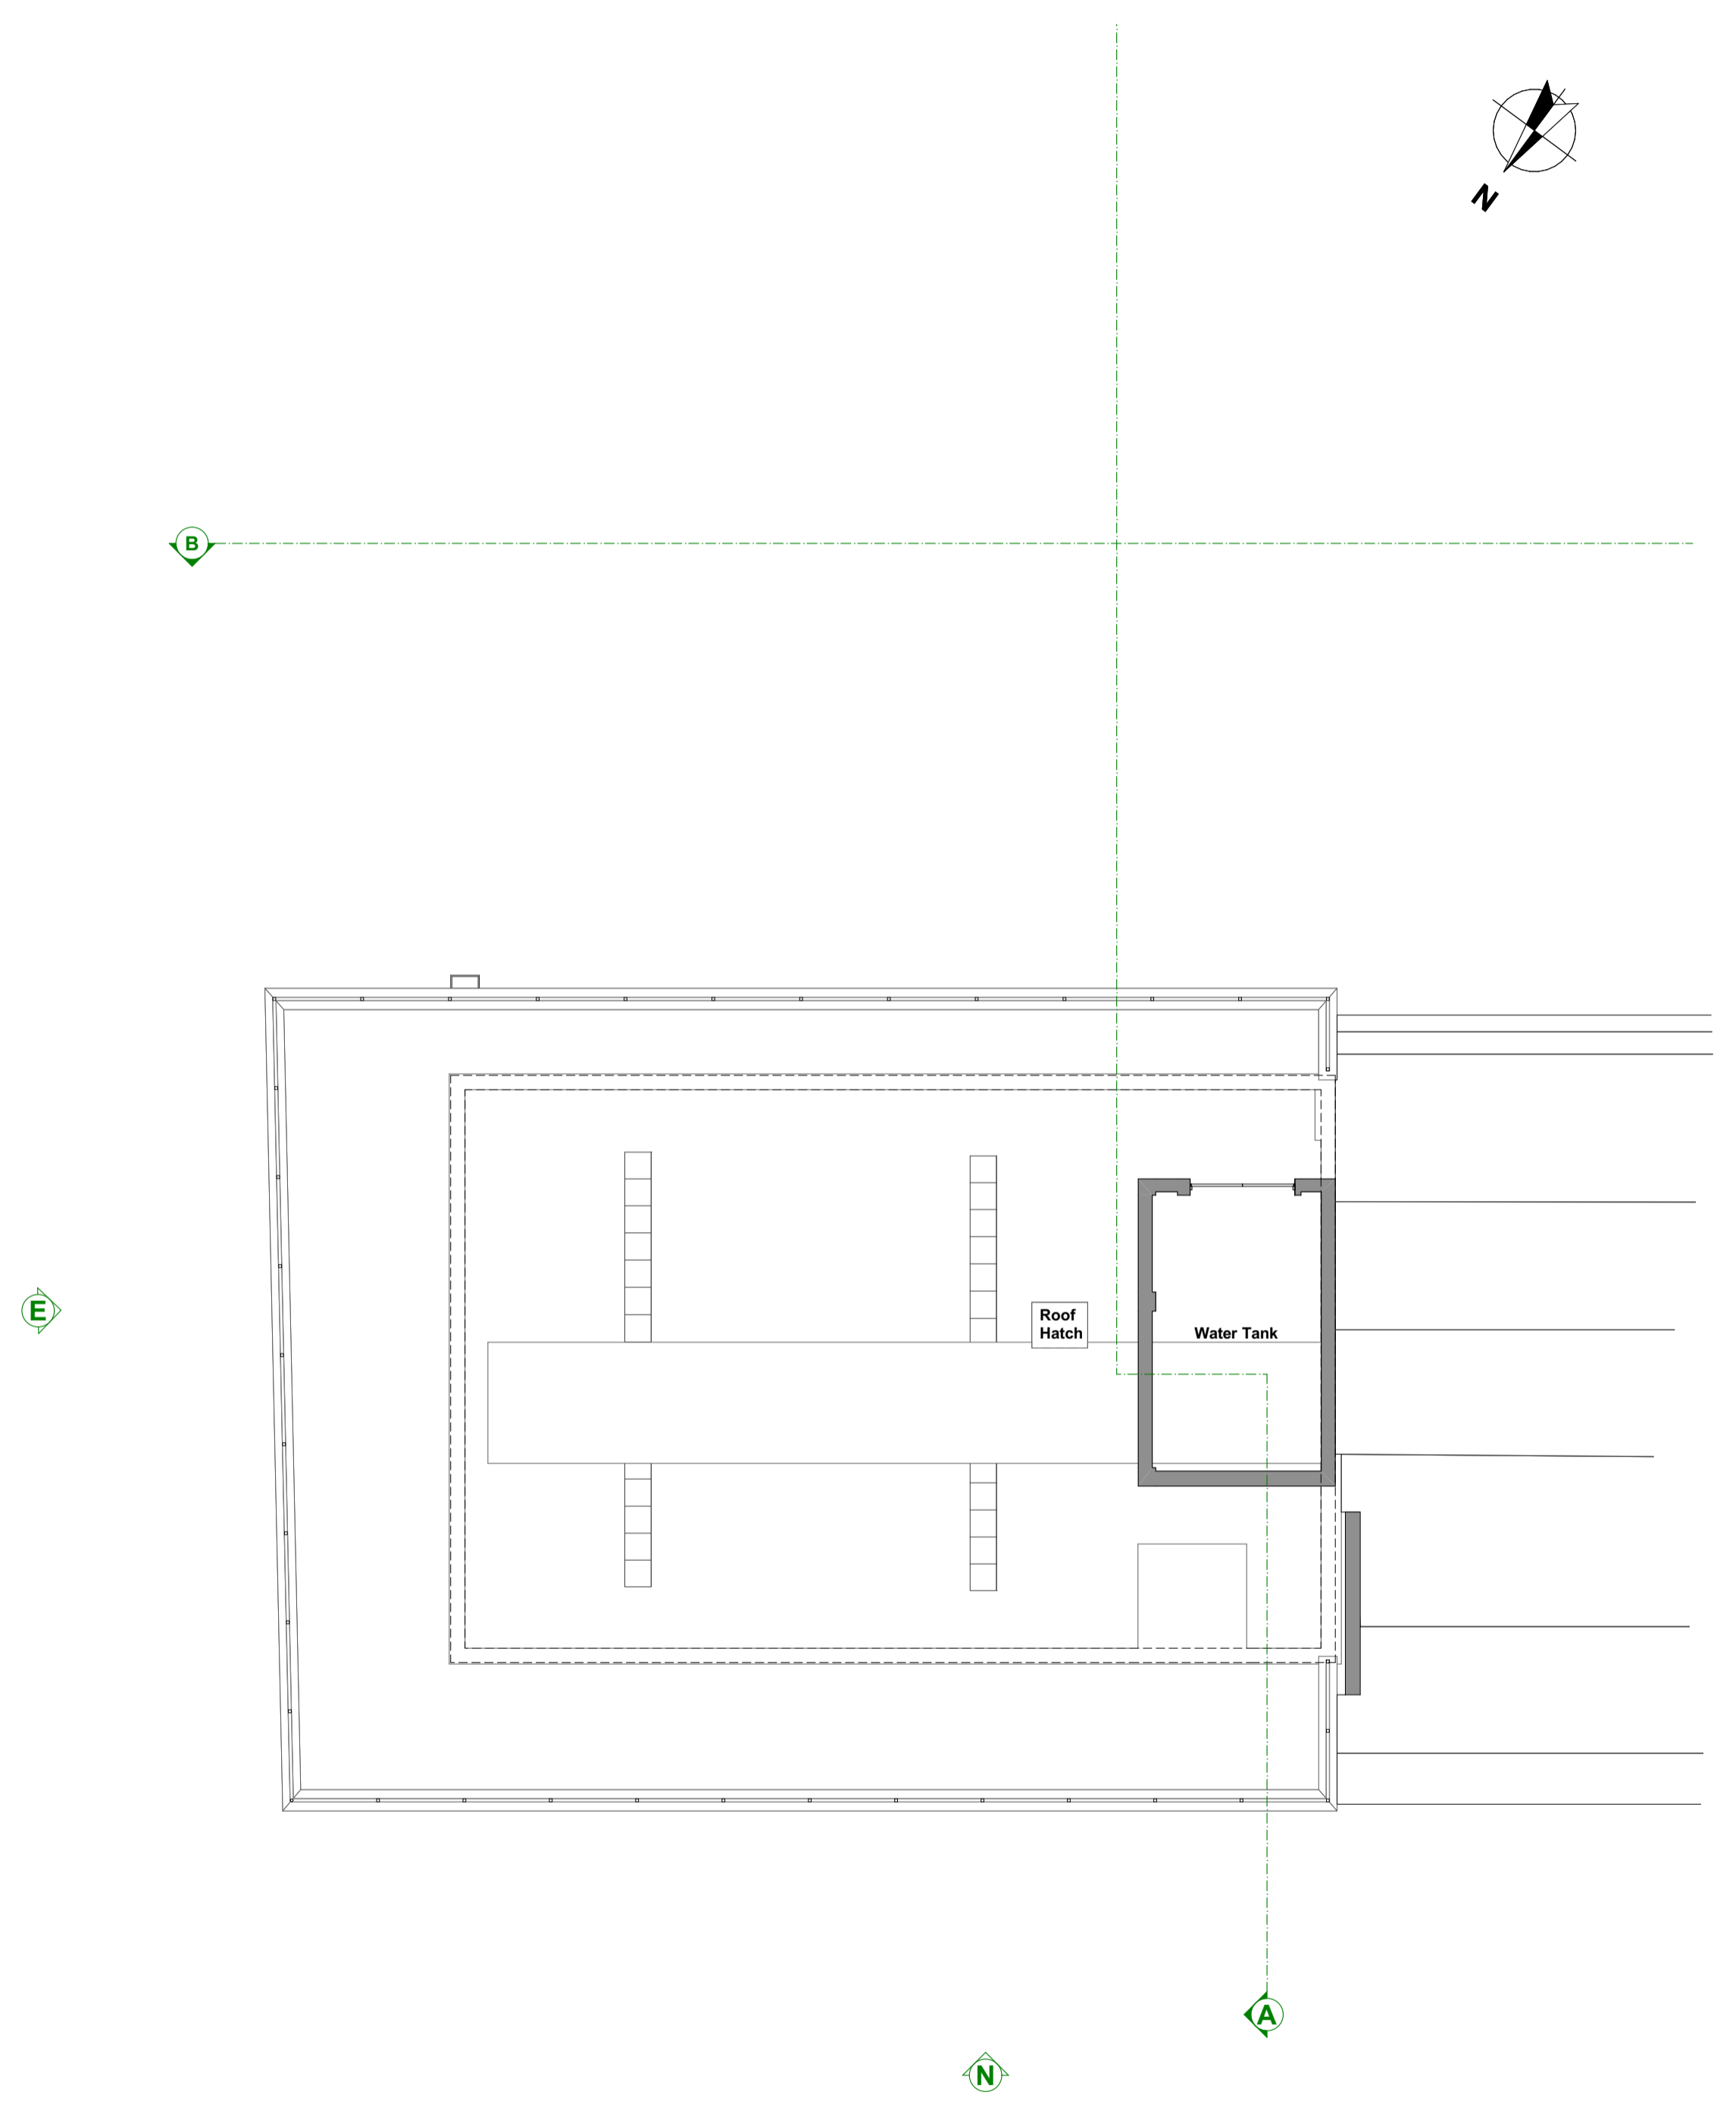

6. **Roof (Water Tank)**
1:100

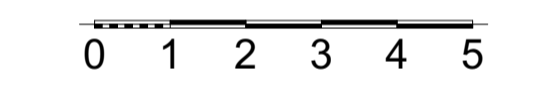

Rev	Issue Date	Revision Notes	Drawn	Checked
L04	19/12/2023	PLANNING	BR	MB
L03	08/12/2023	PLANNING	BR	MB
D01	01/12/2023	STAGE 3 EXTERIOR	BR	

Garnett Architecture
 Architecture, Planning, Interiors
 The Print Rooms,
 164-180 Union Street
 London, SE1 0LH
 +44 (0)20 7404 7677
 www.garnett.studio

PROJECT **50-51 Russell Square**

CLIENT **The Bedford Estates Bloomsbury Limited**

DRAWING **Plans As Existing
Fifth Floor & Roof Plan**

STATUS **PLANNING**

REFERENCE Project No. 0937 - GAR - XX - ZZ - DR - A - 0113 - L04

PROJECT NUMBER	DRAWING NUMBER	REVISION
0937	0113	L04

DATE 19/12/2023 SCALE @ A1 1:100

Information contained on this drawing is the sole copyright of Garnett Architecture LLP and is not to be reproduced without their permission



N North (Russell Square) Elevation
1:100



E East (Bedford Place) Elevation
1:100

GENERAL NOTES
All dimensions to be checked on site prior to commencement of any works, and/or preparation of any shop drawings. Sizes of and dimensions to any structural and MEPH services elements are indicative only. See relevant consultant's drawings for actual sizes and dimensions. This drawing to be read in conjunction with all other Architect's drawings, specifications and other Consultants' information. All proprietary systems shown on this drawing are to be installed strictly in accordance with the Manufacturers/Suppliers recommended details. Any discrepancies between information shown on this drawing and any other contract information or manufacturers/suppliers recommendations is to be brought to the immediate attention of the Architect. All work must be carried out in accordance with the Building Regulations and to the satisfaction of the Local Authority. **DO NOT SCALE FROM THIS DRAWING**

DRAWING NOTES
Key
 Existing Building
 Existing Neighbour Building
 Earth / Subsoil
 Proposed Elements

0 1 2 3 4 5

Rev	Issue Date	Revision Notes	Drawn	Checked
L04	19/12/2023	PLANNING	BR	MB
L03	08/12/2023	PLANNING	BR	MB
D01	01/12/2023	STAGE 3 EXTERIOR	BR	

Garnett Architecture

Architecture, Planning, Interiors

PROJECT 50-51 Russell Square

CLIENT The Bedford Estates Bloomsbury Limited

DATE 19/12/2023 SCALE @ A1 1:100

The Print Rooms,
164-180 Union Street
London, SE1 0LH
+44 (0)20 7404 7677
www.garnett.studio


DRAWING Elevations As Existing
North & East Elevations

STATUS **PLANNING**


REFERENCE Project Originator Zone Location Type Role Drawing Revision No. Code No.
0937 - GAR - XX - ZZ - DR - A - 0200 - L04

PROJECT NUMBER DRAWING NUMBER REVISION
0937 0200 L04

Information contained on this drawing is the sole copyright of Garnett Architecture LLP and is not to be reproduced without their permission

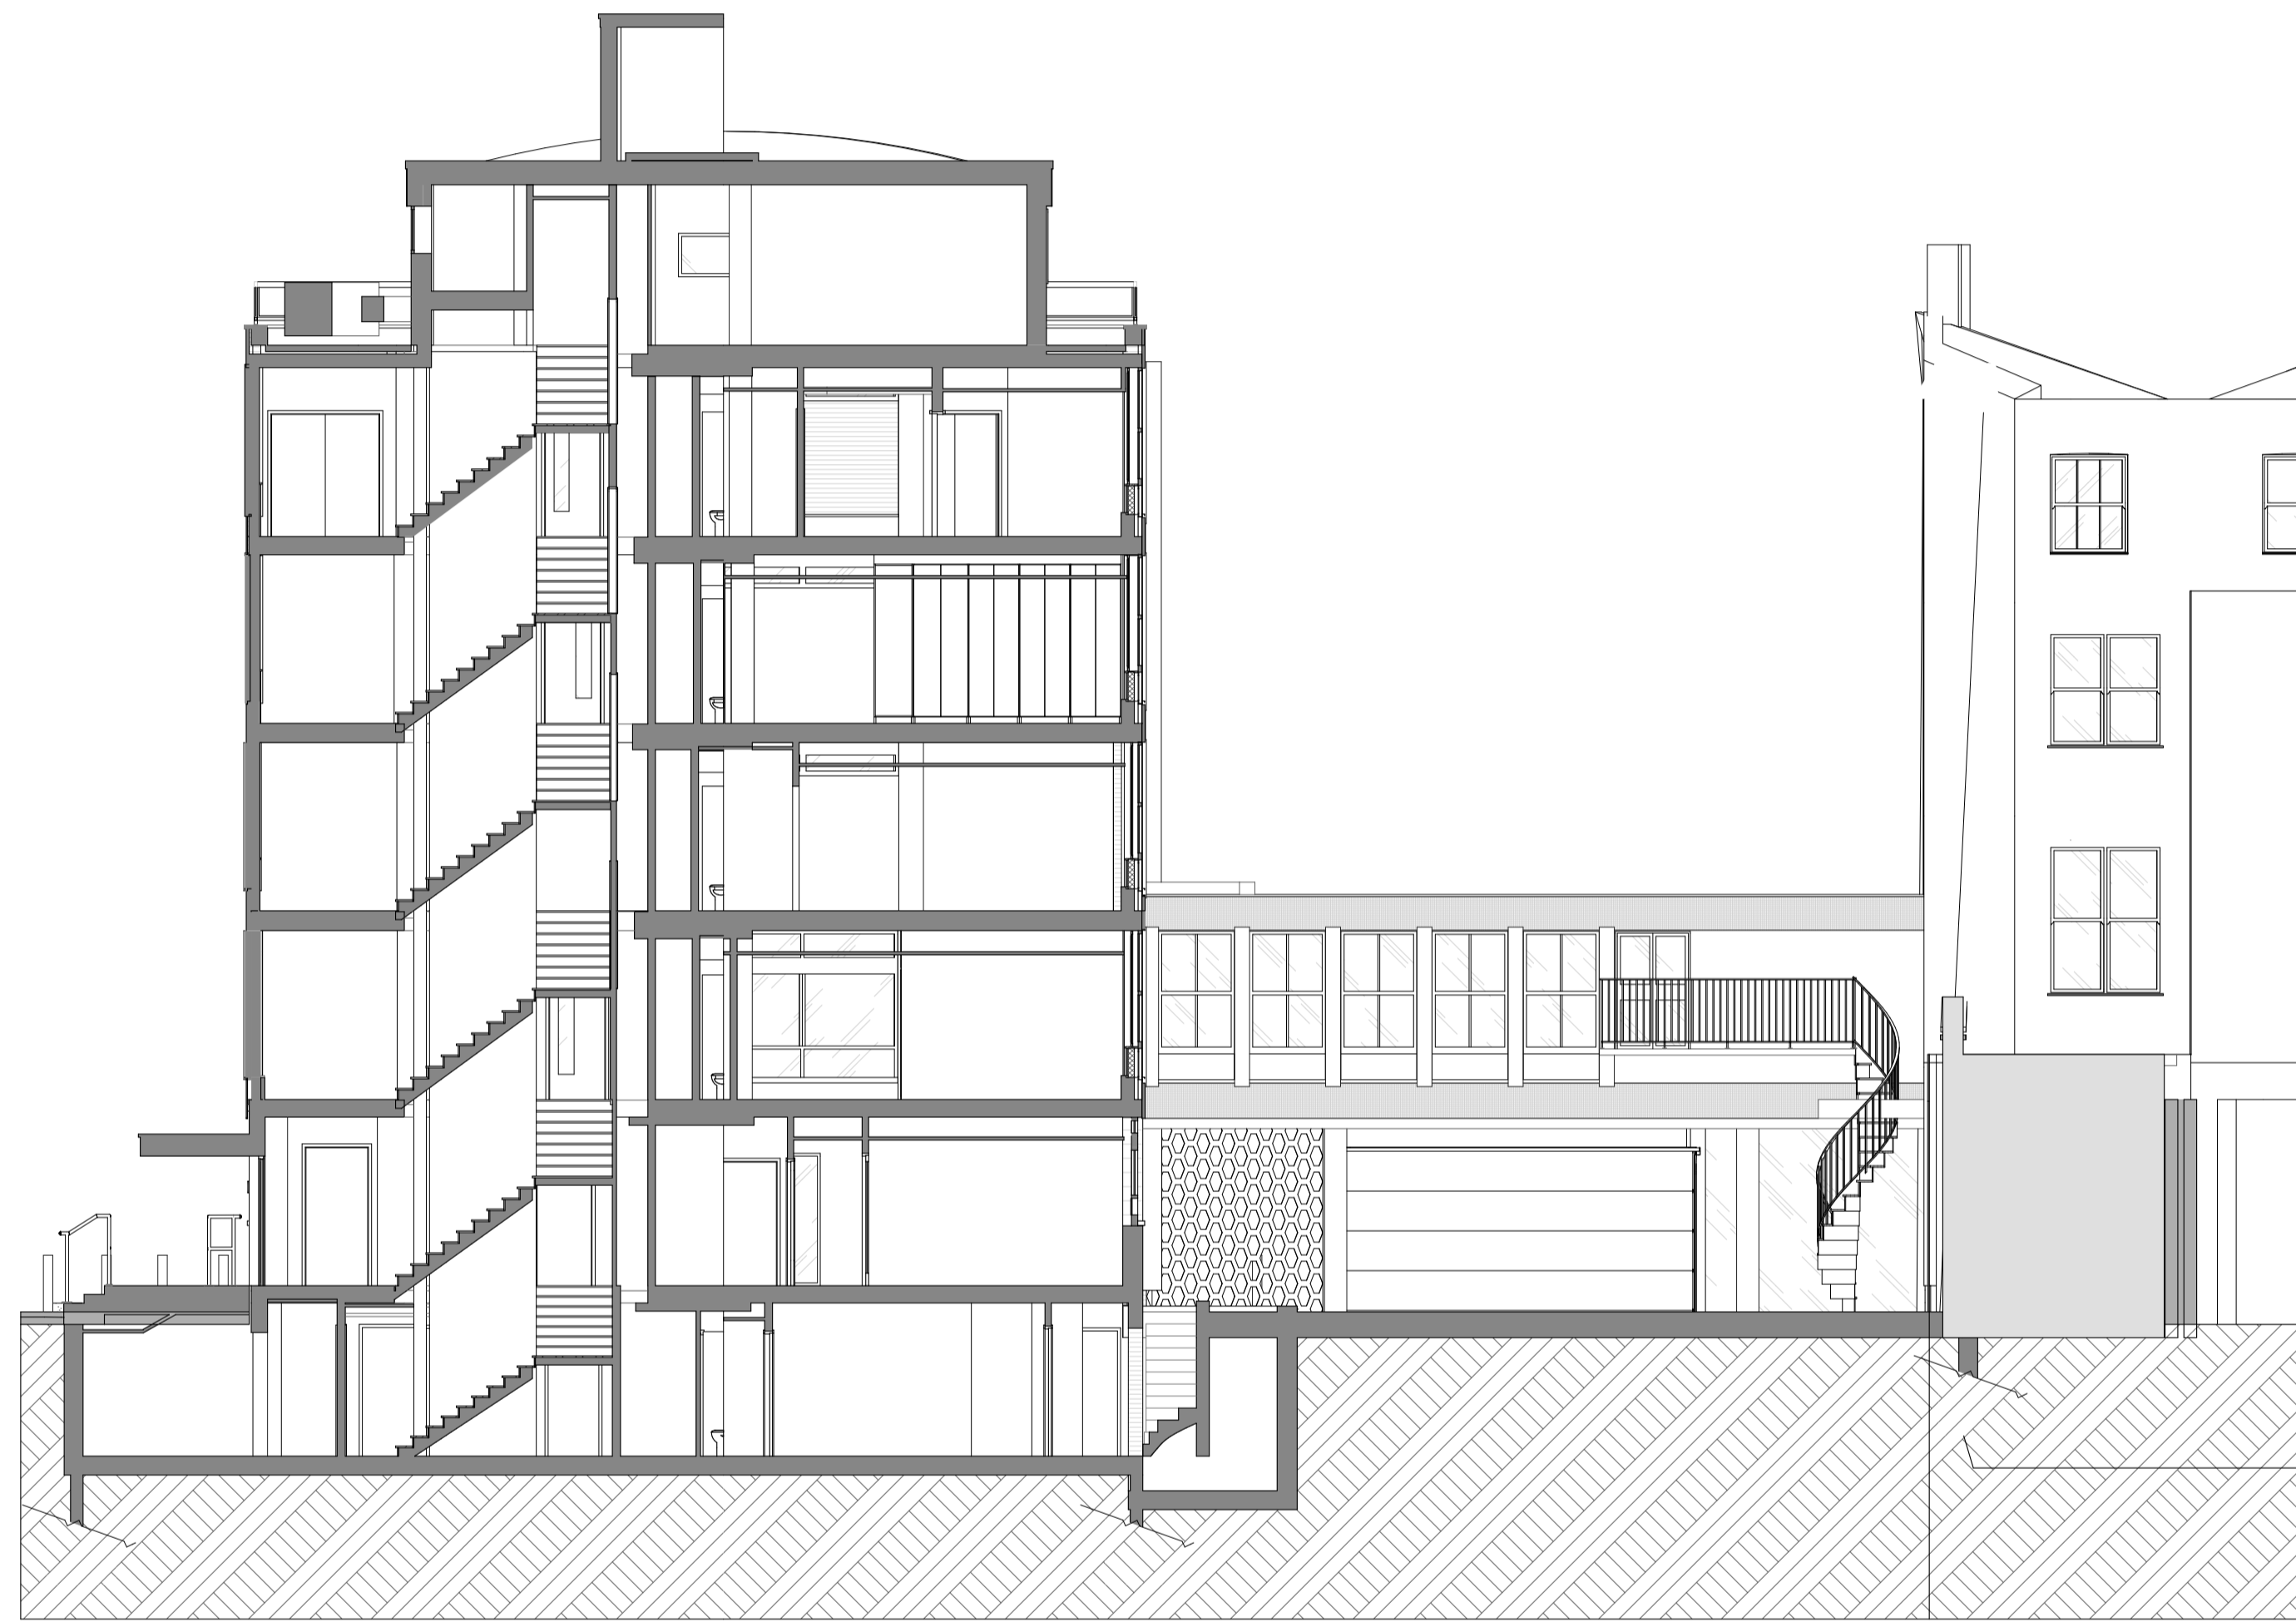

A Section A-A
1:100

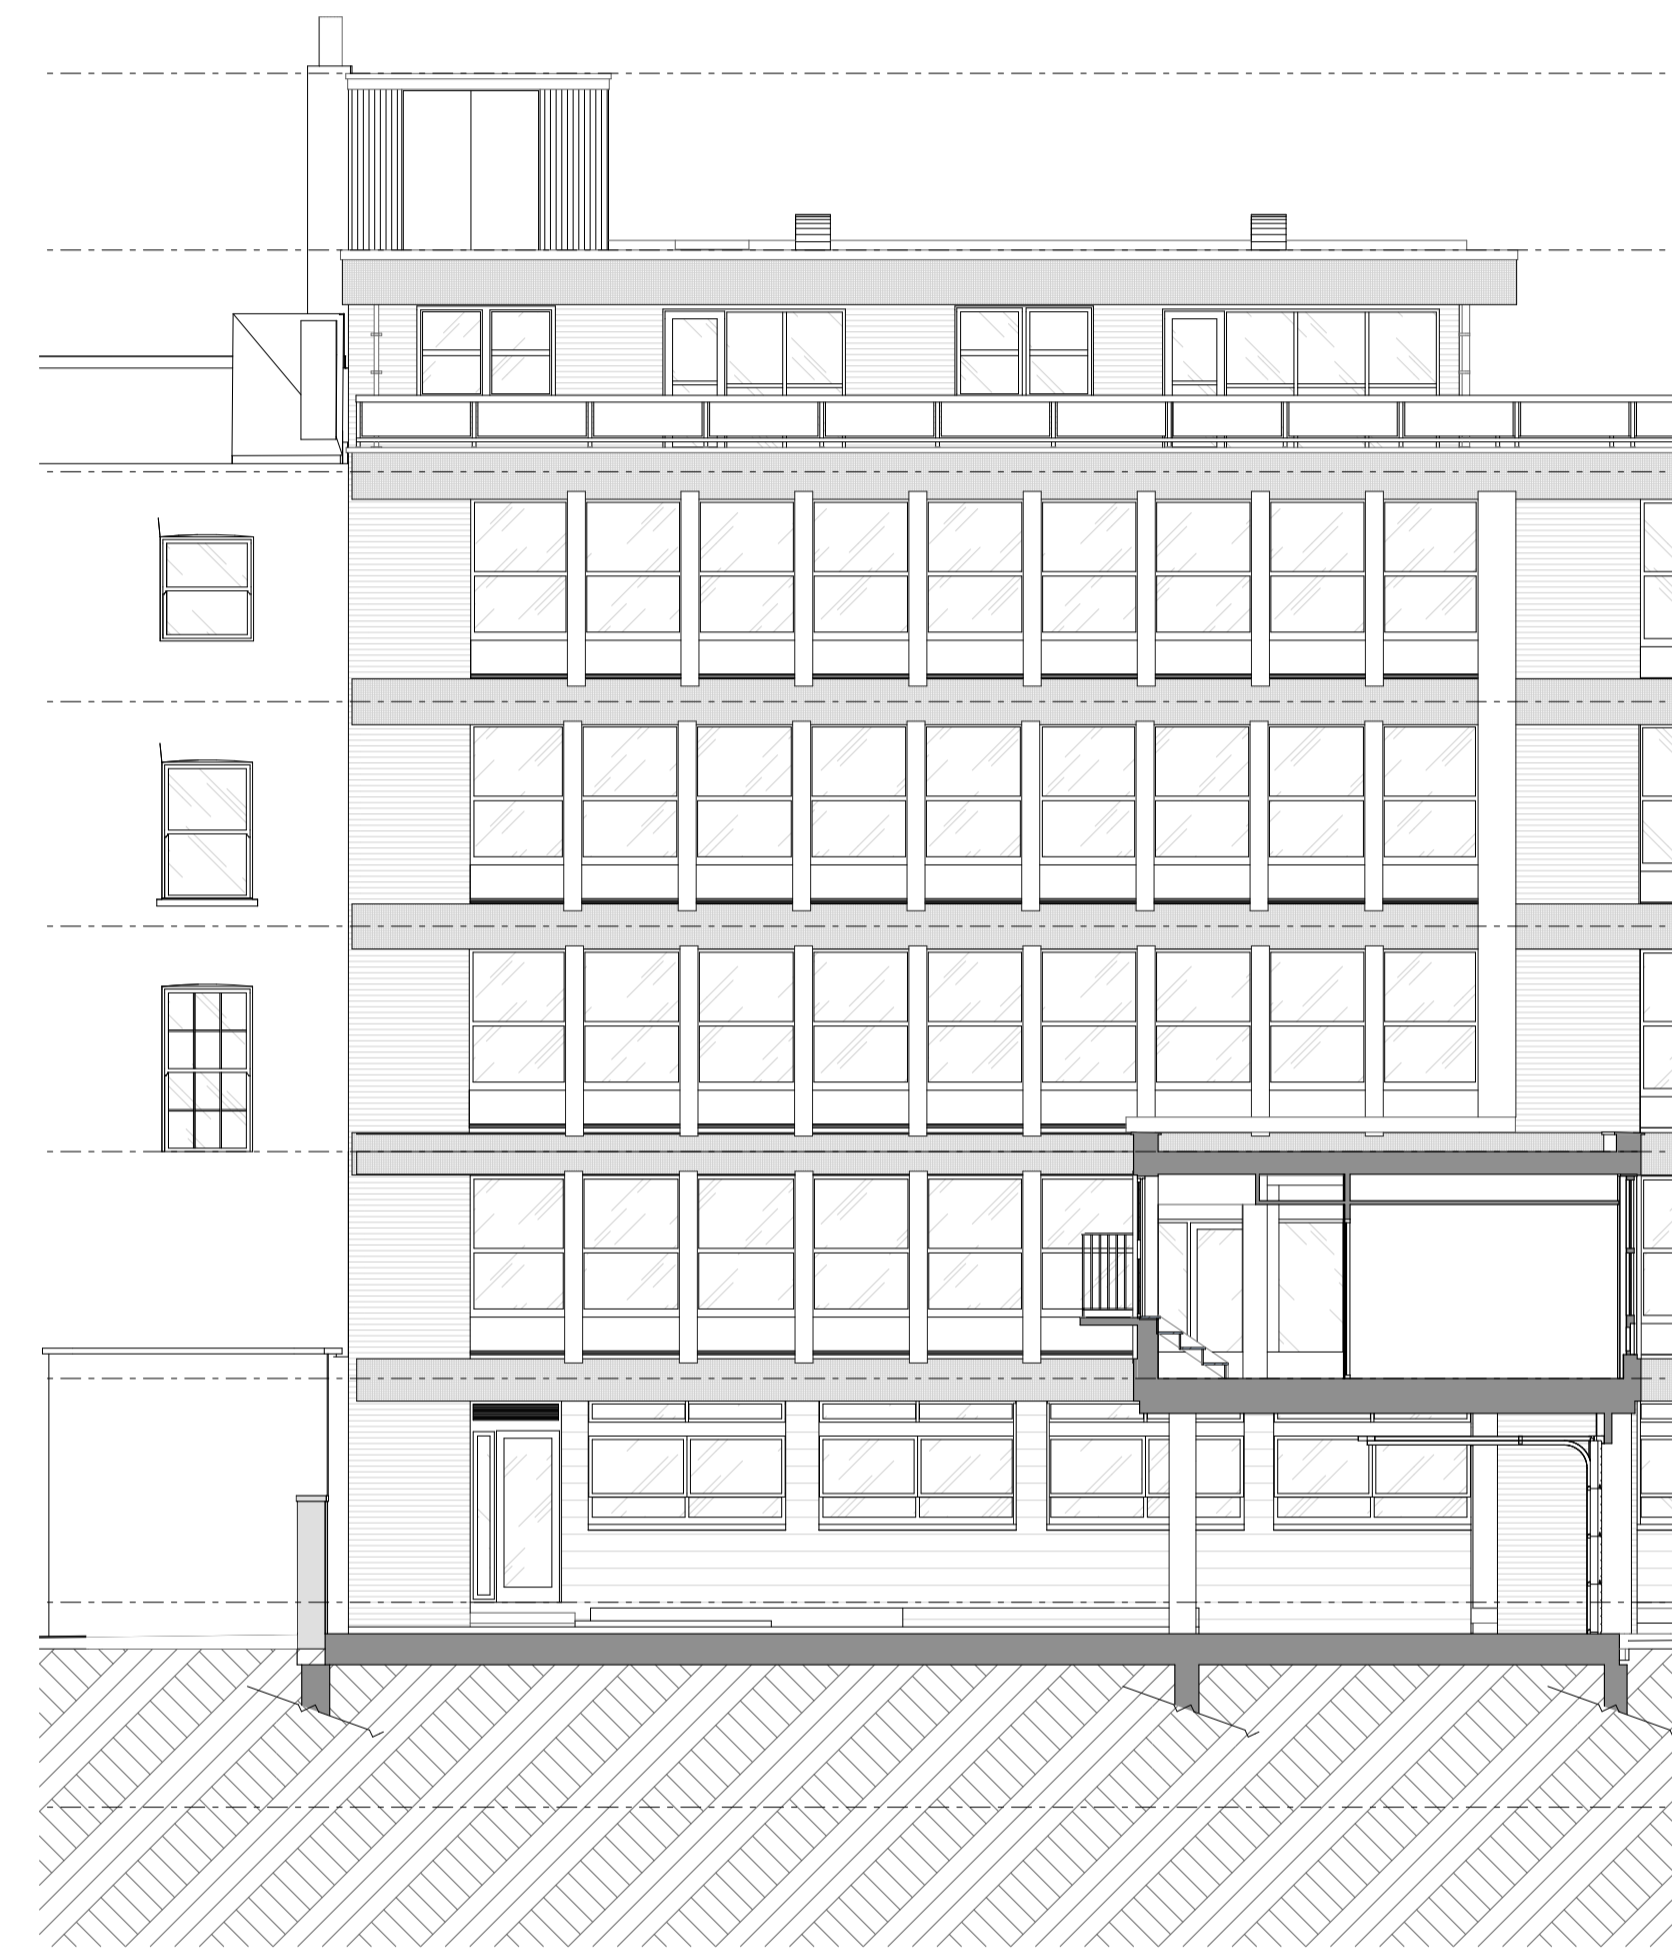




B Section B-B
1:100


GENERAL NOTES

All dimensions to be checked on site prior to commencement of any works, and/or preparation of any shop drawings. Sizes of and dimensions to any structural and MEPH services elements are indicative only. See relevant consultant's drawings for actual sizes and dimensions. This drawing to be read in conjunction with all other Architect's drawings, specifications and other Consultants' information. All proprietary systems shown on this drawing are to be installed strictly in accordance with the Manufacturers/Suppliers recommended details. Any discrepancies between information shown on this drawing and any other contract information or manufacturers/suppliers recommendations is to be brought to the immediate attention of the Architect. All work must be carried out in accordance with the Building Regulations and to the satisfaction of the Local Authority. **DO NOT SCALE FROM THIS DRAWING**

DRAWING NOTES

Key

-  Existing Building
-  Existing Neighbour Building
-  Earth / Subsoil

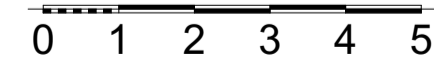

Rev	Issue Date	Revision Notes	Drawn	Checked
L04	19/12/2023	PLANNING	BR	MB
L03	08/12/2023	PLANNING	BR	MB
D01	01/12/2023	STAGE 3 EXTERIOR	BR	

Garnett Architecture

Architecture, Planning, Interiors

PROJECT 50-51 Russell Square

CLIENT The Bedford Estates Bloomsbury Limited

DATE 19/12/2023 SCALE @ A1 1:100

The Print Rooms,
164-180 Union Street
London, SE1 0LH
+44 (0)20 7404 7677
www.garnett.studio

DRAWING Sections As Existing
Section A-A & B-B

STATUS **PLANNING**

REFERENCE Project Originator Zone Location Type Role Drawing Revision No. Code No.

0937 - GAR - XX - ZZ - DR - A - 0300 - L04

PROJECT NUMBER	DRAWING NUMBER	REVISION
0937	0300	L04

Information contained on this drawing is the sole copyright of Garnett Architecture LLP and is not to be reproduced without their permission