


APPROXIMATE  
DIRECTION  
OF NORTH

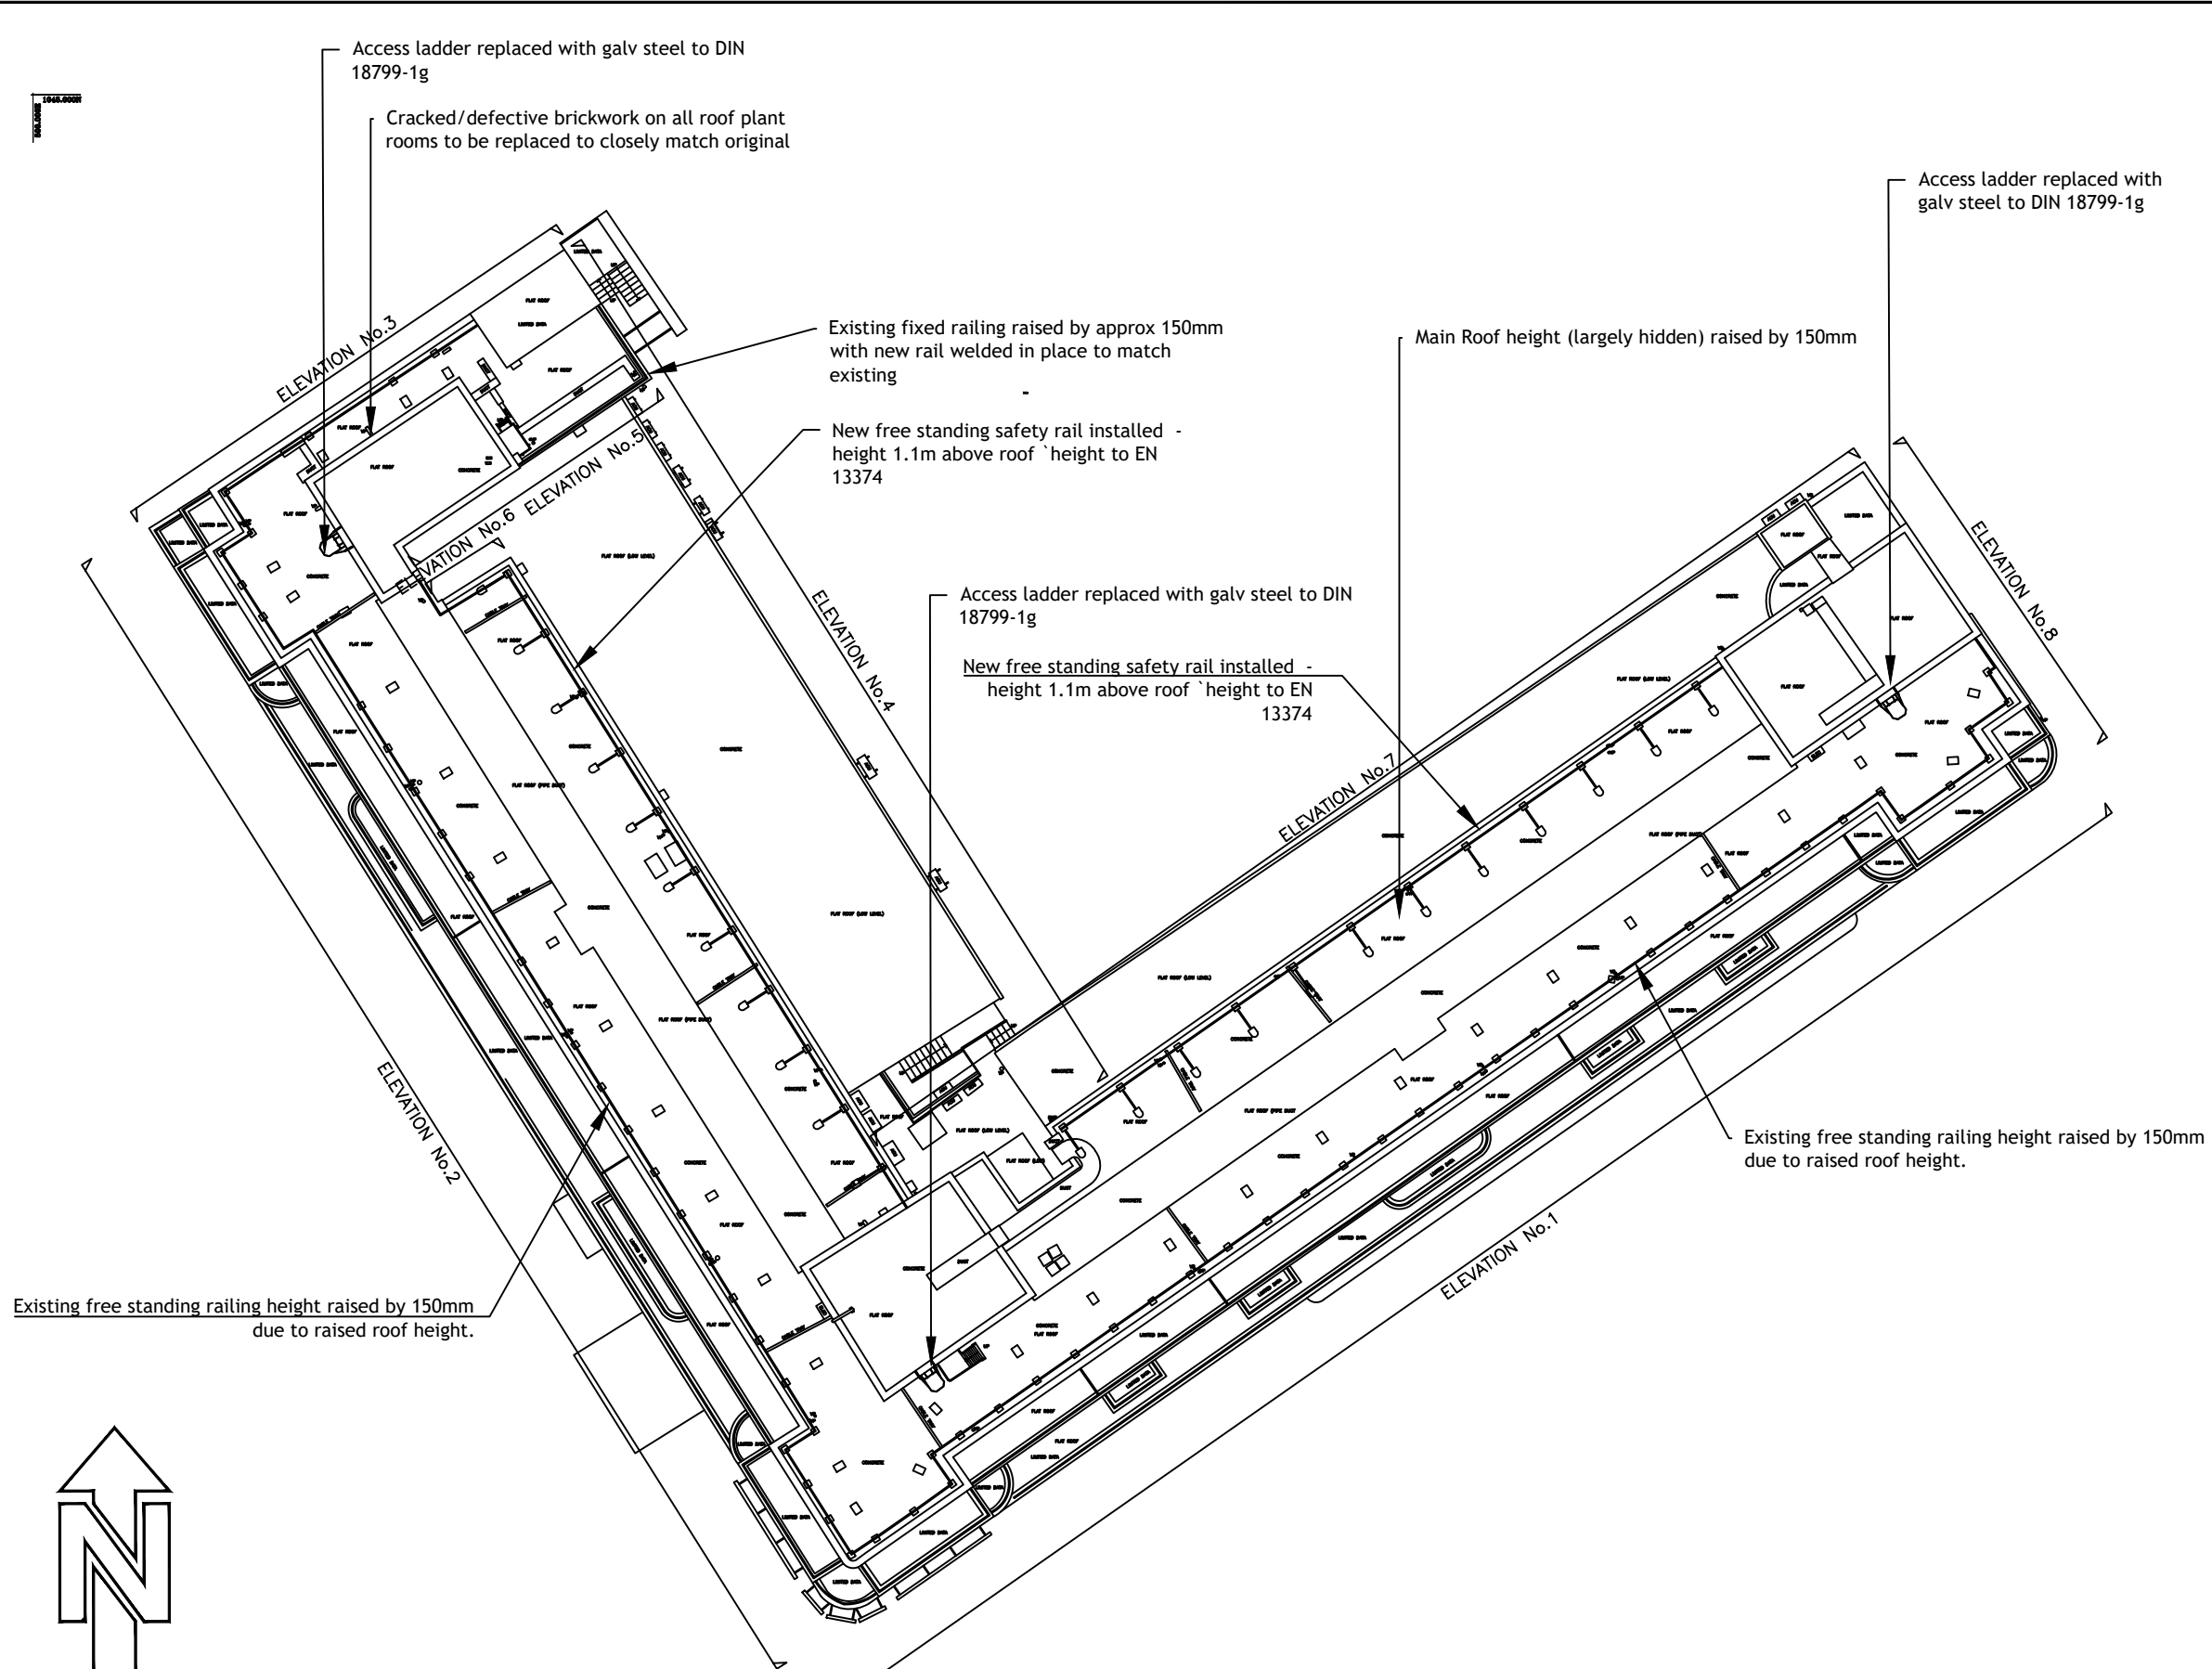

EXISTING ROOF PLAN

© copyright  
Copyright of this drawing is retained by Arena Property Services Ltd. Any discrepancies between this drawing and any other information should be reported to Arena Property Services Ltd.

Drawing Naming Convention:  
Job No\Code\Dwg type\Location\Ref  
Code: 13 = Existing 14 = Proposed  
Dwg Type: B = Building E = Elevation  
S = Section T = Topographical  
Location: B = Basement C = Ceiling Plan  
E = External F = Front  
G = Ground S = Side  
1 = First Re = Rear  
R = Roof GA = General Layout  
M = Mezzanine AA = Section A-A  
Ref Ref to individual dwg I.D. (e.g. Revision)

Symbols (where applicable):  
DIRECTION OF SLOPING CEILING  
2.65 FLOOR TO STRUCTURAL CEILING HT  
2.65 FLOOR TO SUSPENDED CEILING HT  
10.00 FLOOR LEVEL RELATIVE TO DATUM

Notes:  
The Survey has been computed on an arbitrary grid.  
All Levels are in metres and relate to an arbitrary site datum.  
Front step. Value 9.18m.  
All direction arrows indicate DOWN unless otherwise stated.  
Drainage pipe sizes (where shown) have been gauged from the surface (for safety reasons) and should be regarded as approximate only.  
Visible features in the vicinity of any boundaries, as shown on this survey, may not represent the extent of legally conveyed ownership.  
Whilst every effort has been made to determine wall materials, no guarantee is given. Materials should be regarded as assumed unless verified by a qualified third party.

Rev	Date	By	Description

**CARDOE MARTIN**  
Michael McAleer  
Cardoe Martin Ltd  
13b St George Wharf, London, SW8 6LE  
Phone 07837 048 508  
e-mail m.mcaleer@cardoemartin.co.uk

Client:  
**PARAMOUT COURT RES LTD**  
Project:  
**PARAMOUNT COURT,  
55 UNIVERSITY STREET,  
LONDON**

Drawing Title:  
**PROPOSED PLAN  
AND ELEVATION KEY**

Date: 12.09.23	Scale: 1:300@A3	Surveyor: MM	Drawn: SOT	Checked: MM
Job No: 23052	Drawing No: 23052-13-P-R	Sheet No: 1 OF 1	Rev:	