



The contractor must check dimensions on site. Only figured dimensions to be worked from.

Any discrepancies must be reported to the architect before proceeding


DRAWING CONVENTIONS:

For ease of reading, View Tags (Elevation, Section markers etc.) indicate last 4 digits of Document no. only


NOTES:

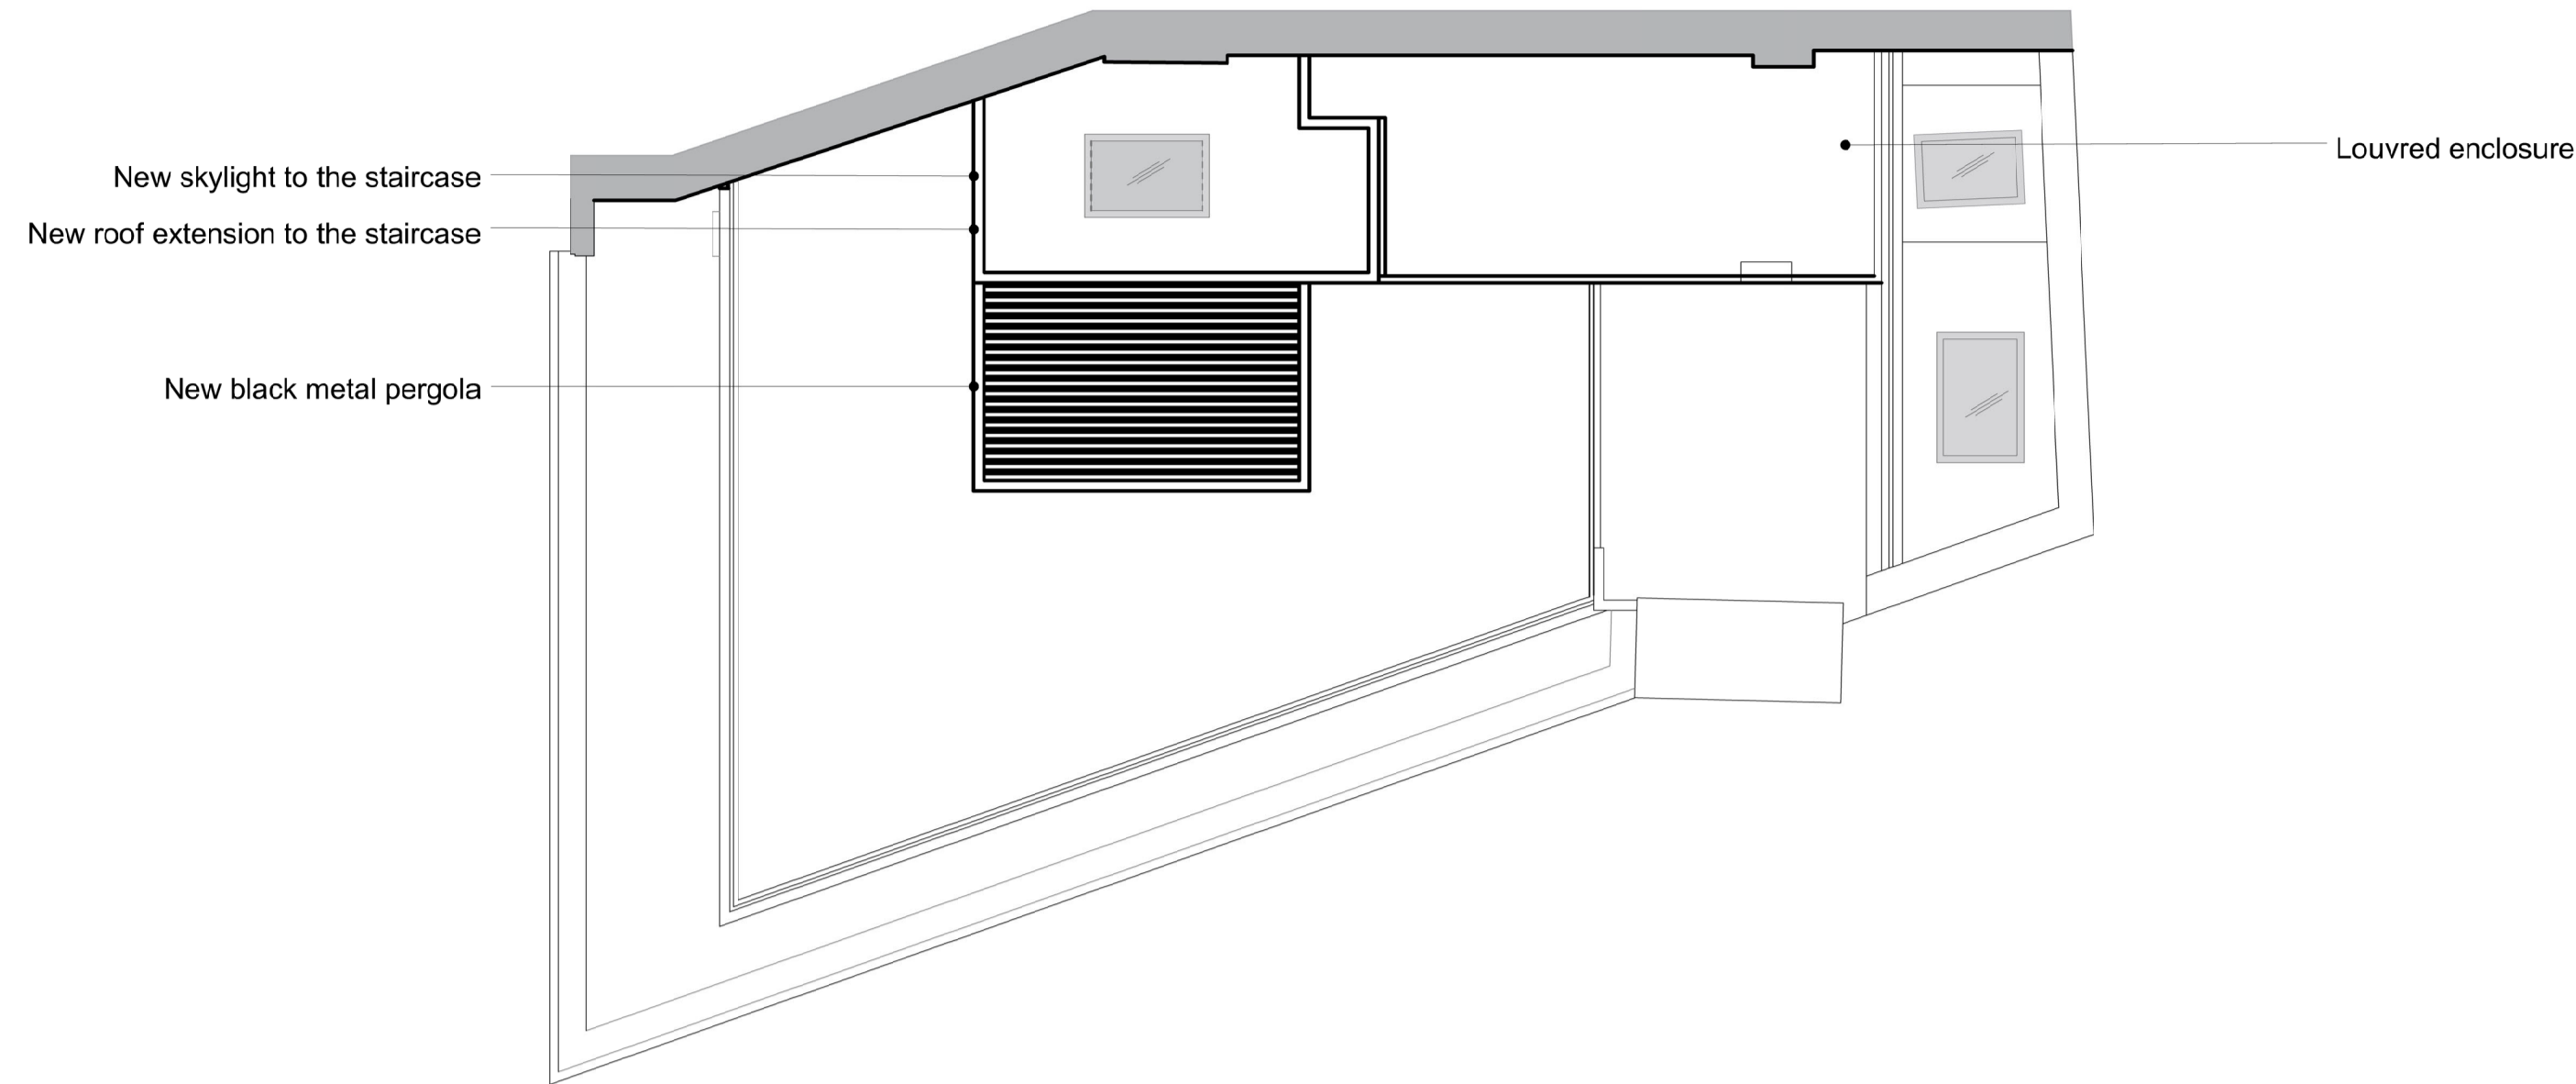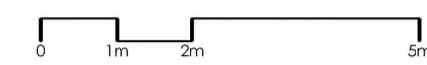

3 Proposed Roof Plan of Staircase Extension  
1 : 100

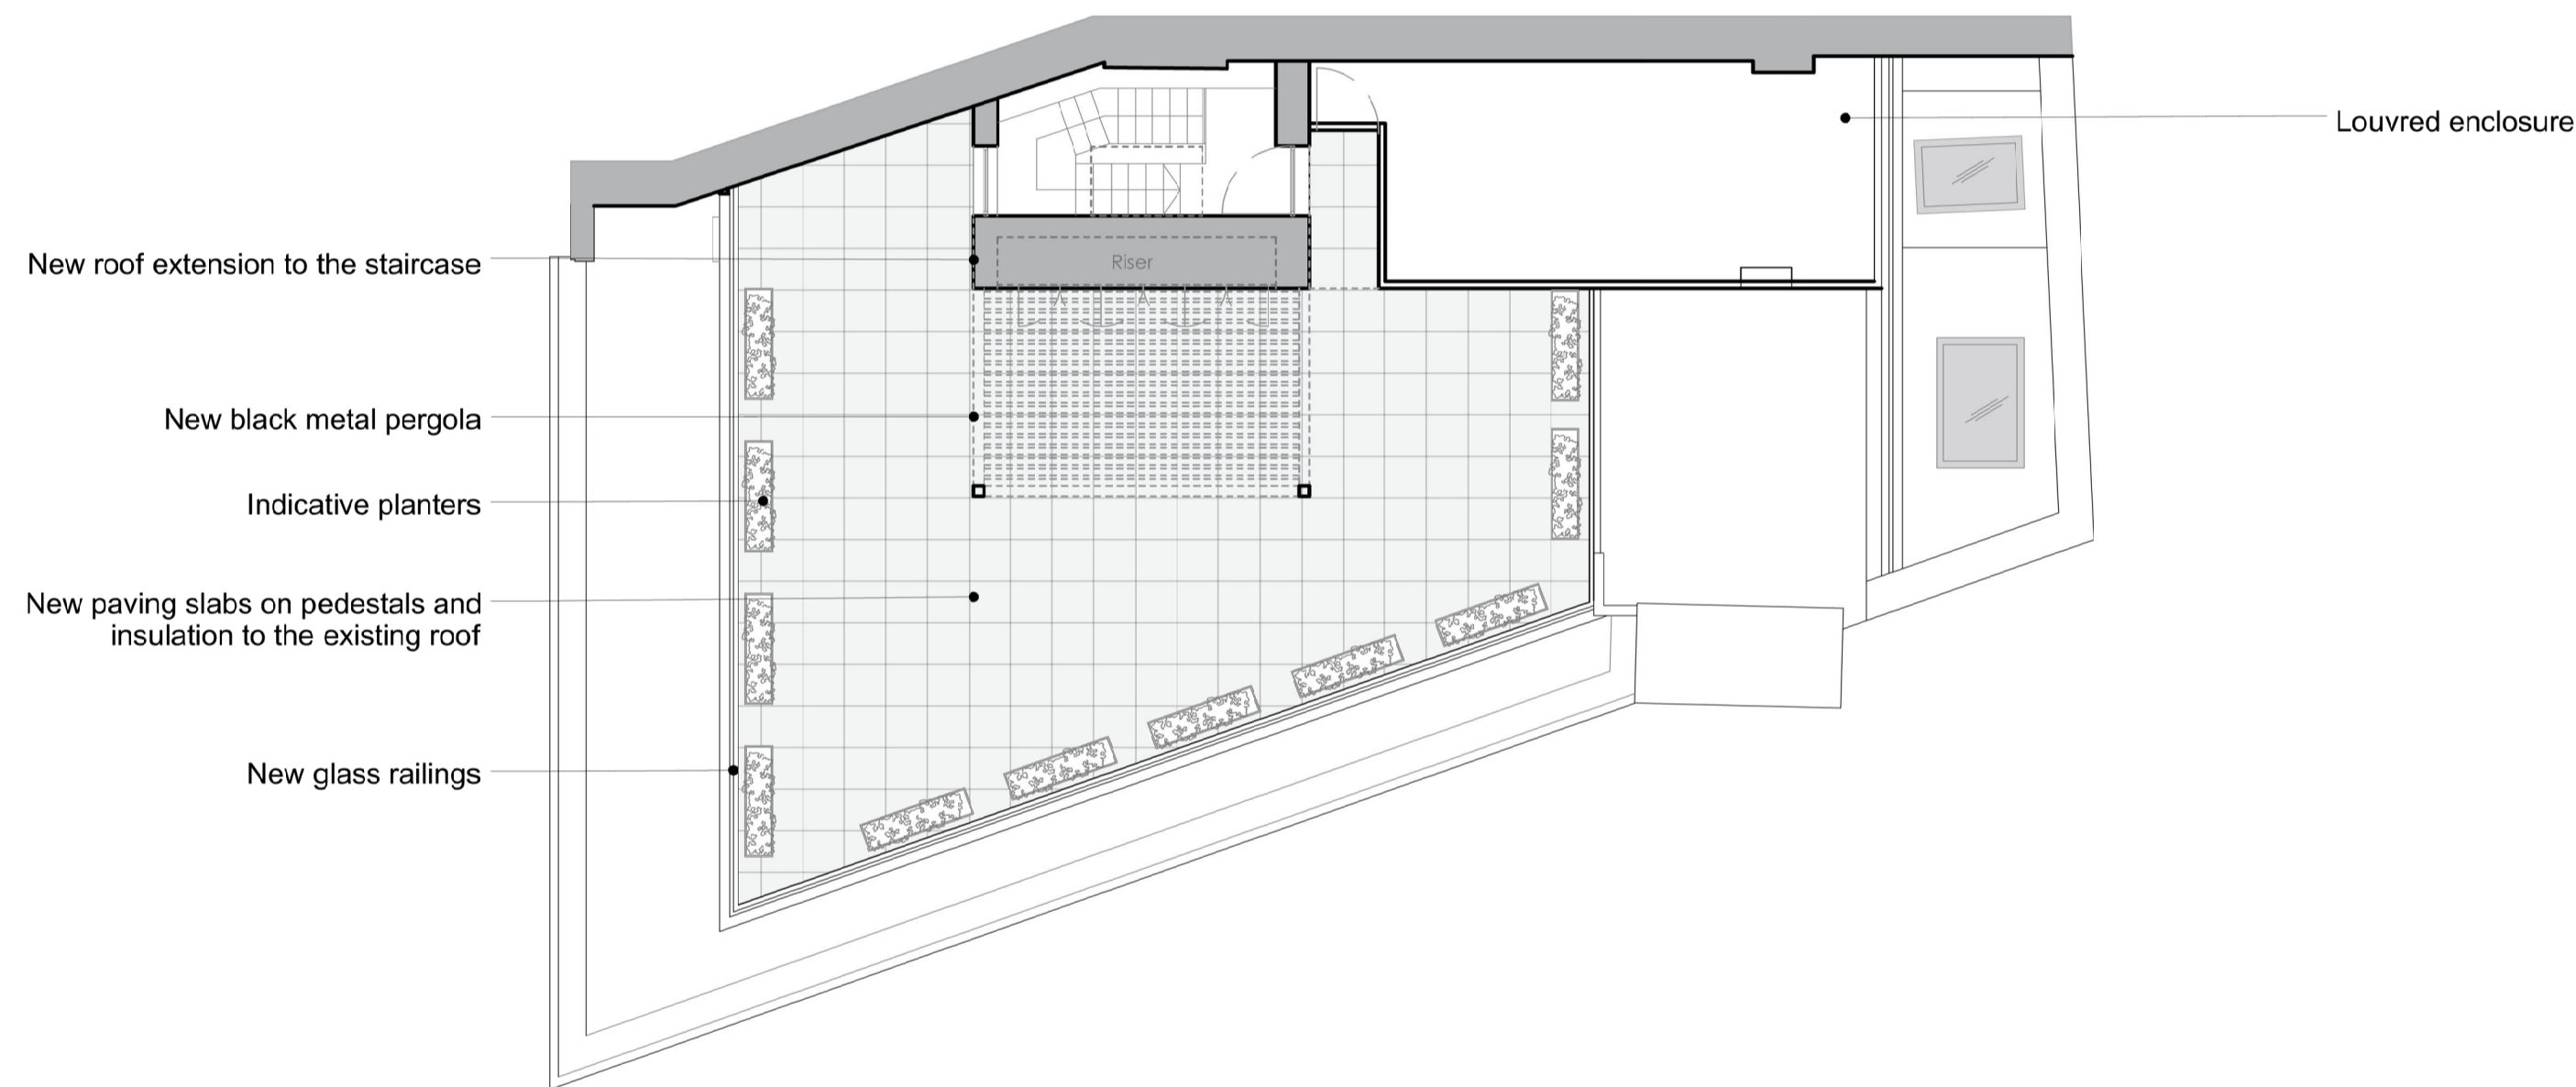

2 Proposed Roof Plan  
1 : 100

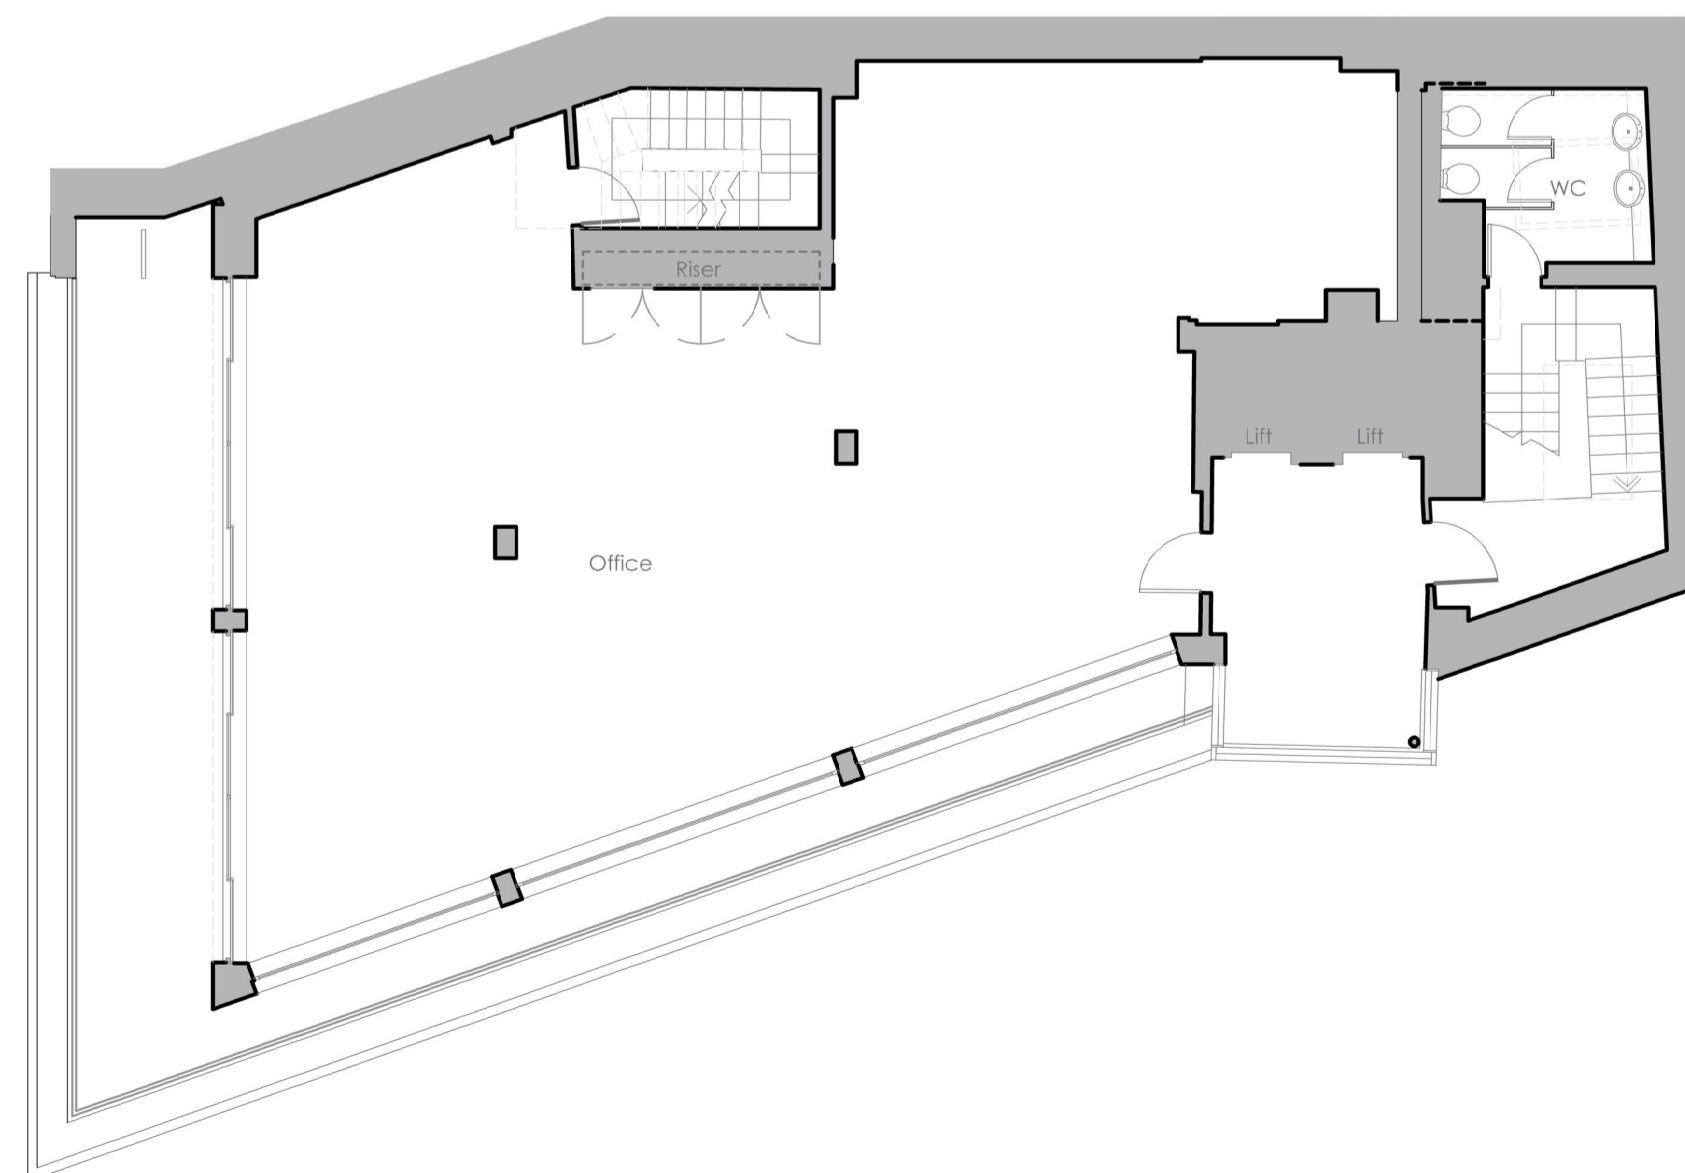

1 Proposed Seventh Floor Plan  
1 : 100

B	Plant units omitted	09.05.2023	GTH
A	Planning Issue	24.02.2023	GTH
Rev.	Description	Date	Checked by

REVISIONS



PROJECT TITLE:  
New Oxford Street

DOCUMENT TITLE:  
Proposed Plans

DRAWING NO.: 155-GTH-01-ZZ-DR-A-41225 | STATUS: P1 | REVISION: A | SCALE @ A1: 1:100

FIRST ISSUE DATE:  
21/12/22

This drawing is © copyright by Richard Hopkinson Architects and Platform 5 Architects llp

Zone:  
01

Status:  
P1

The contractor must check dimensions on site. Only figured dimensions to be worked from.

Any discrepancies must be reported to the architect before proceeding

**DRAWING CONVENTIONS:**

For ease of reading, View Tags (Elevation, Section markers etc.) indicate last 4 digits of Document no. only

**NOTES:**



**1** Proposed New Oxford Street Elevation  
1:100

B	Plant units omitted	09.05.2023	GTH
A	Planning Issue	24.02.2023	GTH
Rev.	Description	Date	Checked by

**REVISIONS**




The contractor must check dimensions on site. Only figured dimensions to be worked from.  
Any discrepancies must be reported to the architect before proceeding

**DRAWING CONVENTIONS:**  
For ease of reading, View Tags (Elevation, Section markers etc.) indicate last 4 digits of Document no. only

**NOTES:**

New roof extension to the staircase in black metal cladding  
New black metal pergola  
New glass railings  
Existing parapet extended to allow for roof insulation and new paving slabs

Louvred enclosure  
Existing parapet extended to allow for roof insulation

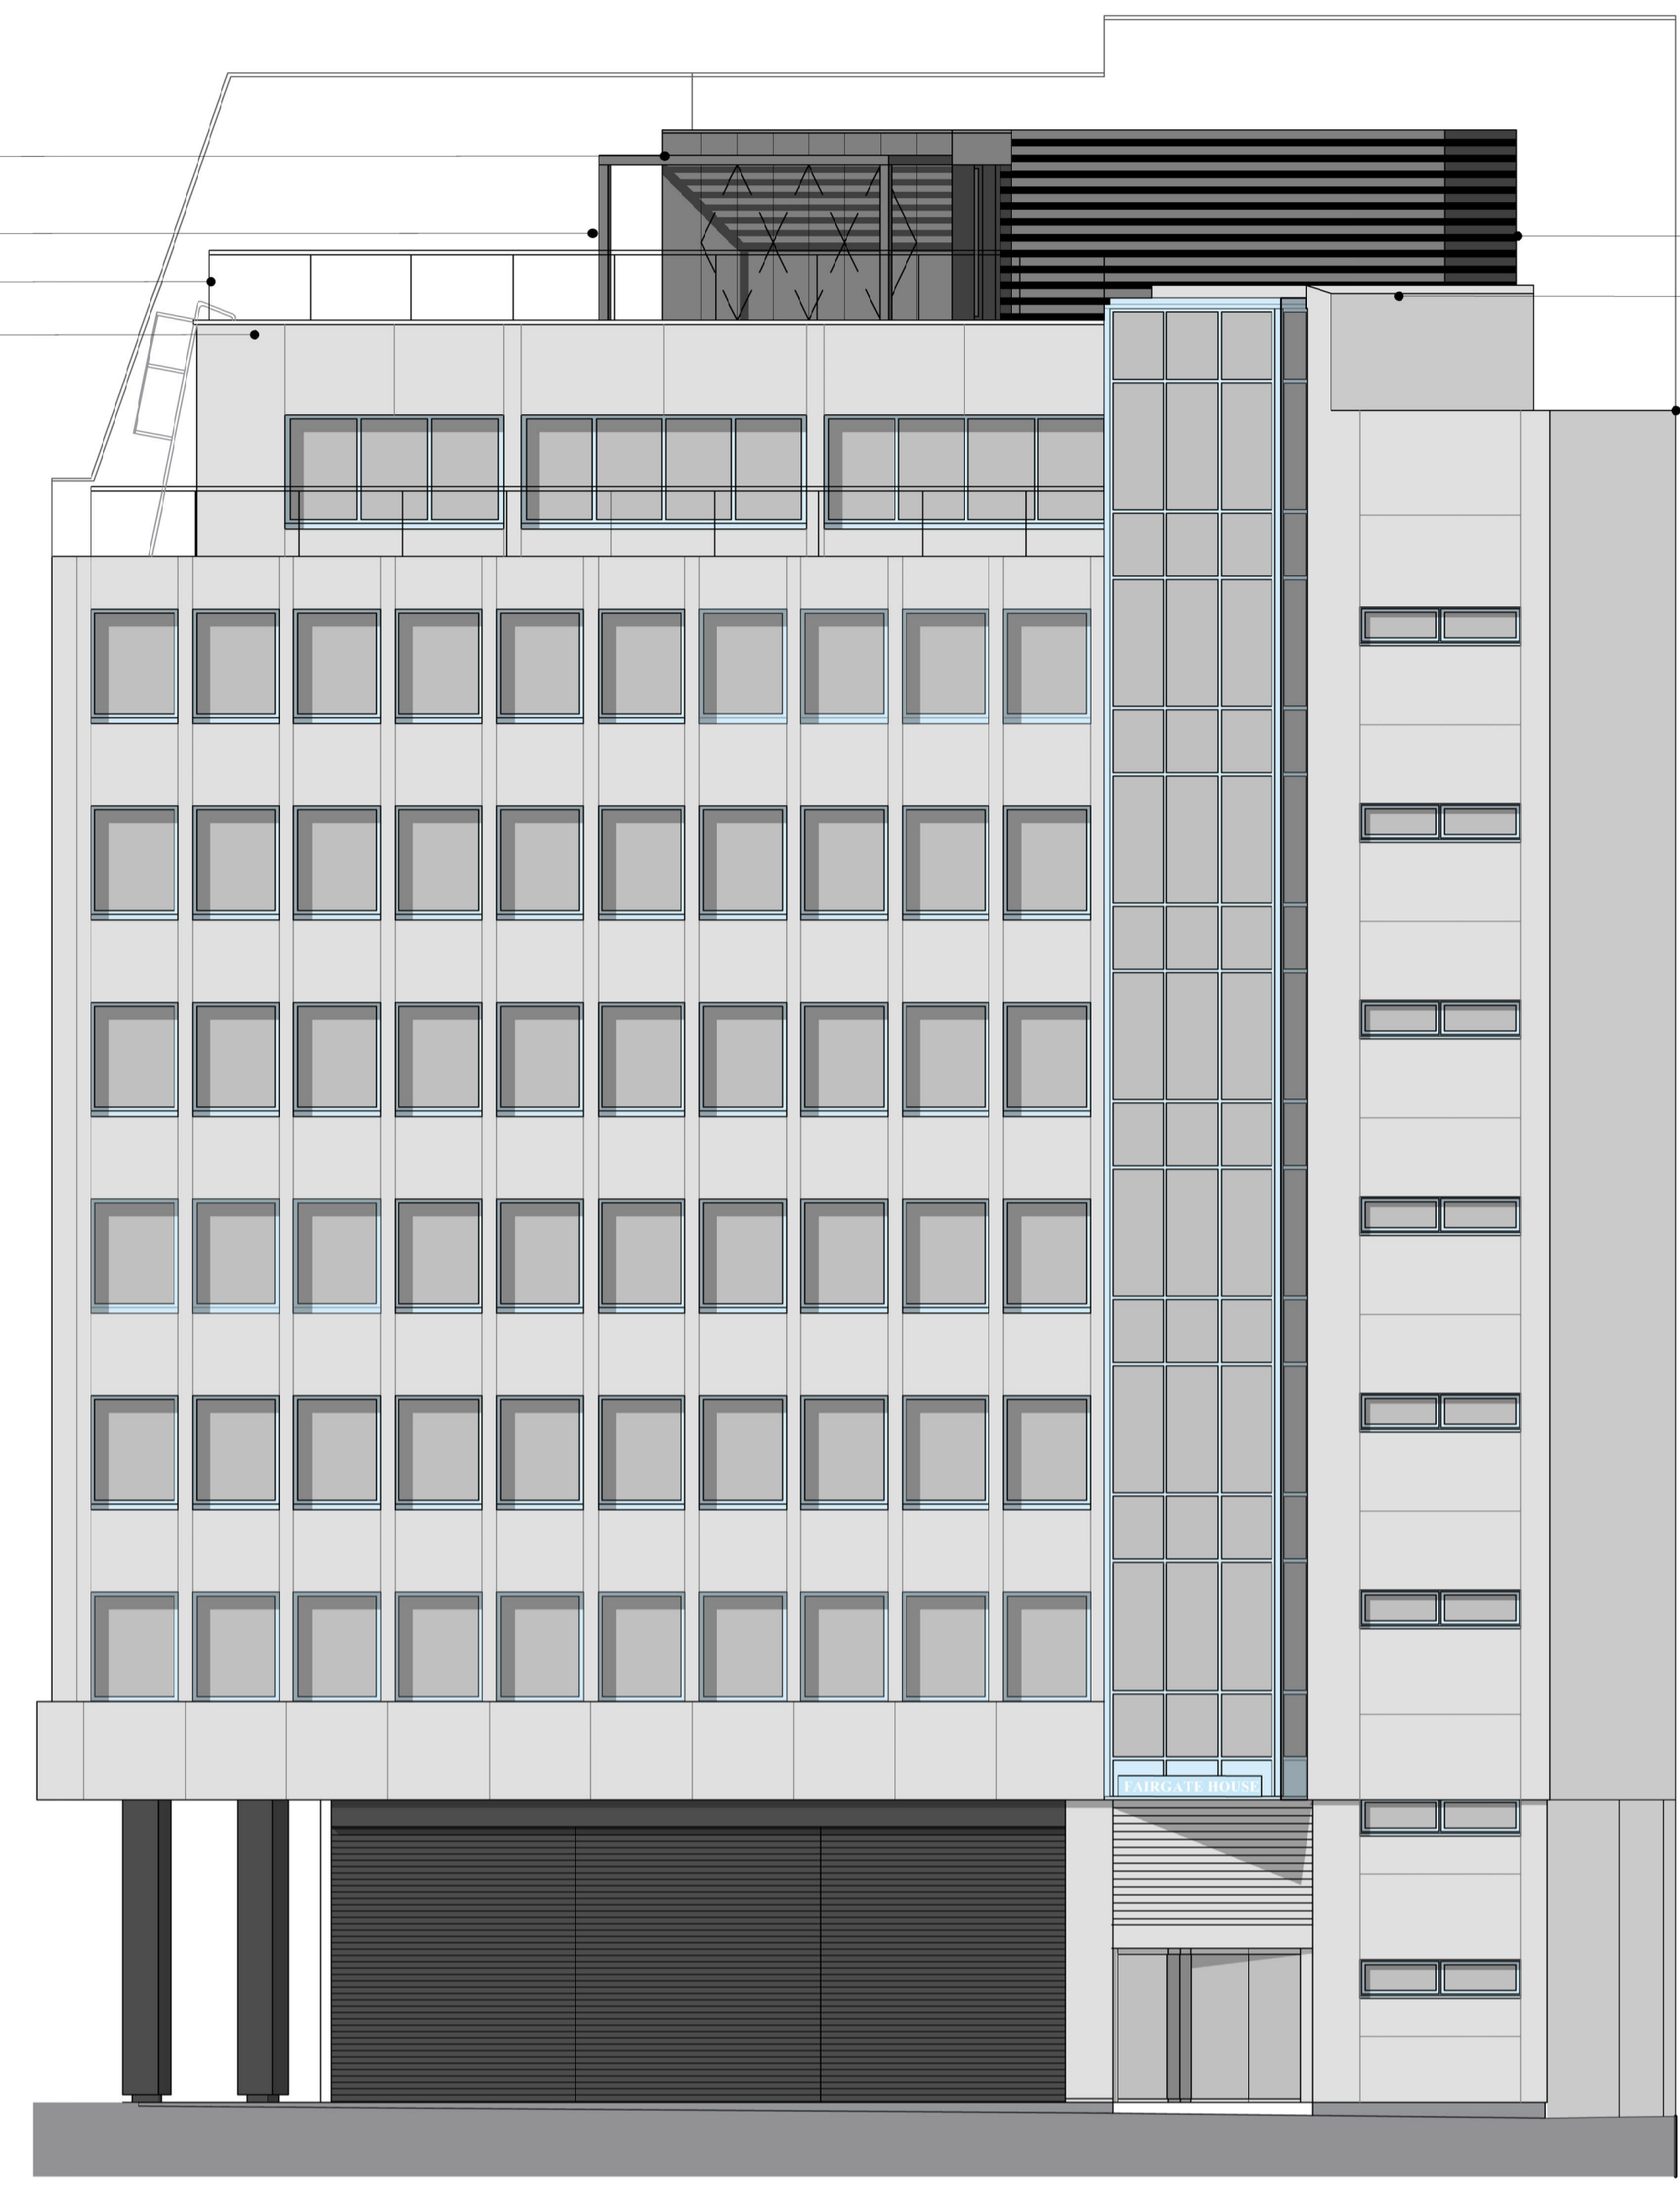

**1 Proposed Dyott Street Elevation**  
1 : 100

New roof extension to the staircase in black metal cladding  
New black metal pergola  
Black metal framed double glazed window




New roof extension to the staircase in black metal cladding  
New black metal pergola  
Doors to the riser

New insulation and paving slabs to the existing roof structure  
Louvred enclosure

New insulation and paving slabs to the existing roof structure  
New roof extension to the staircase in black metal cladding

New black metal pergola

Black metal framed double glazed window

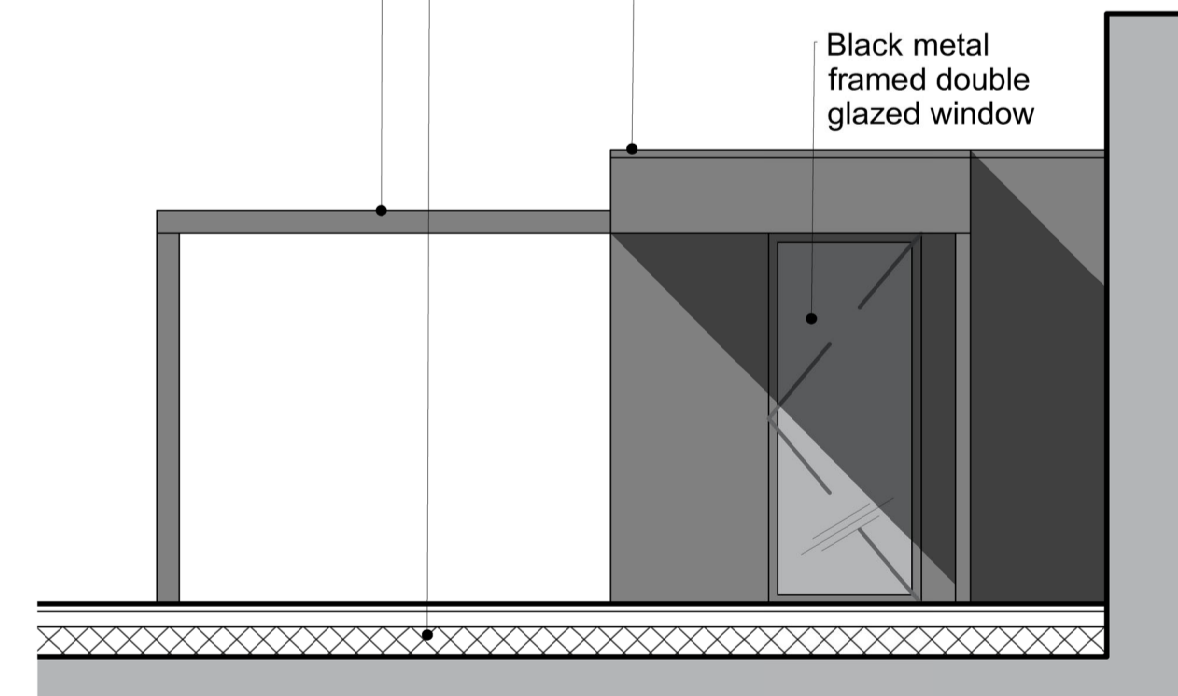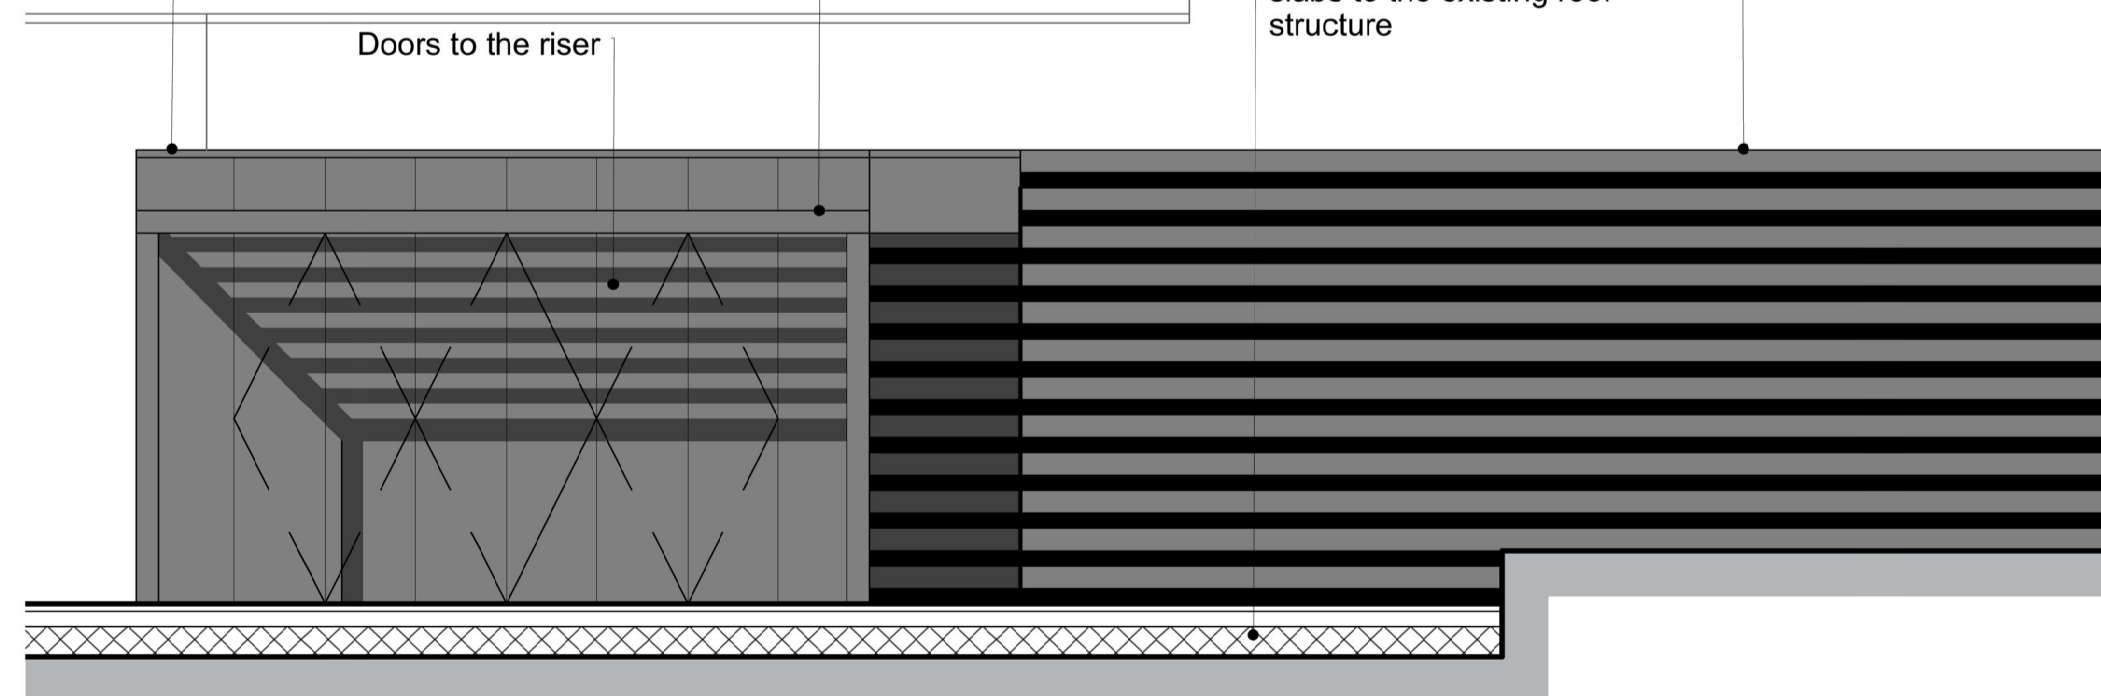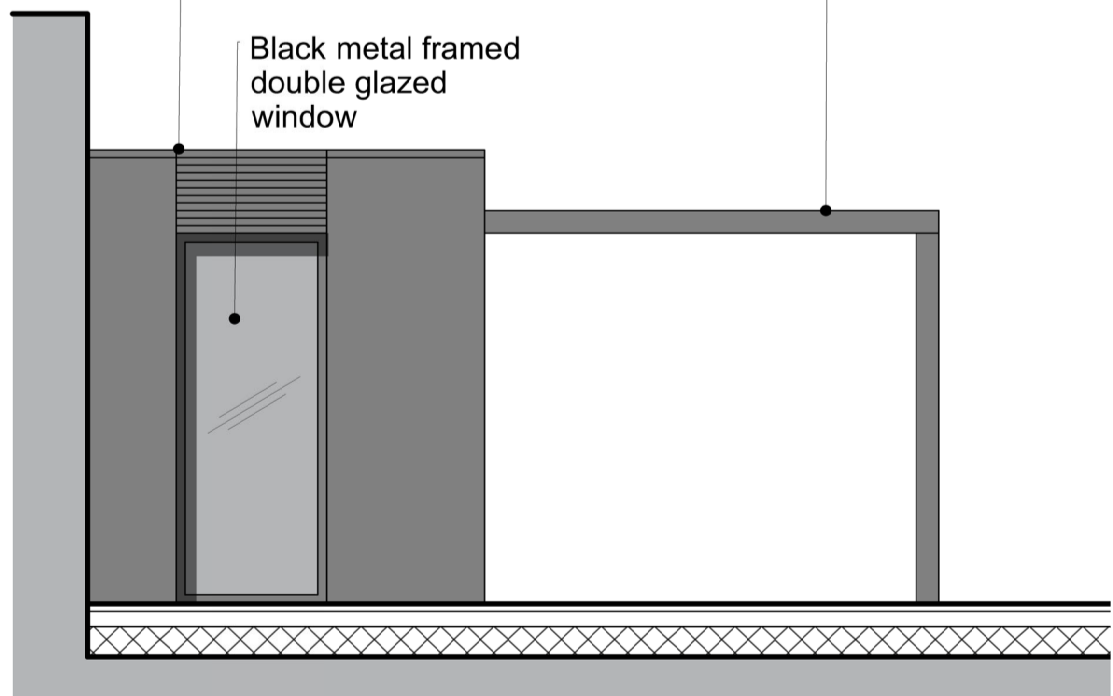

**1 Proposed Staircase Extension New Oxford Street Elevation**  
1 : 50

**1 Proposed Staircase Extension Dyott Street Elevation**  
1 : 50

**1 Proposed Staircase Extension Proposed Entrance Elevation**  
1 : 100

B	Plant units omitted	09.05.2023	GTH
A	Planning issue	24.02.2023	GTH
Rev.	Description	Date	Checked by

**REVISIONS**



Zone:  
01

Status:  
P1



The contractor must check dimensions on site. Only figured dimensions to be worked from.

Any discrepancies must be reported to the architect before proceeding

DRAWING CONVENTIONS:

For ease of reading, View Tags (Elevation, Section markers etc.) indicate last 4 digits of Document no. only

NOTES:

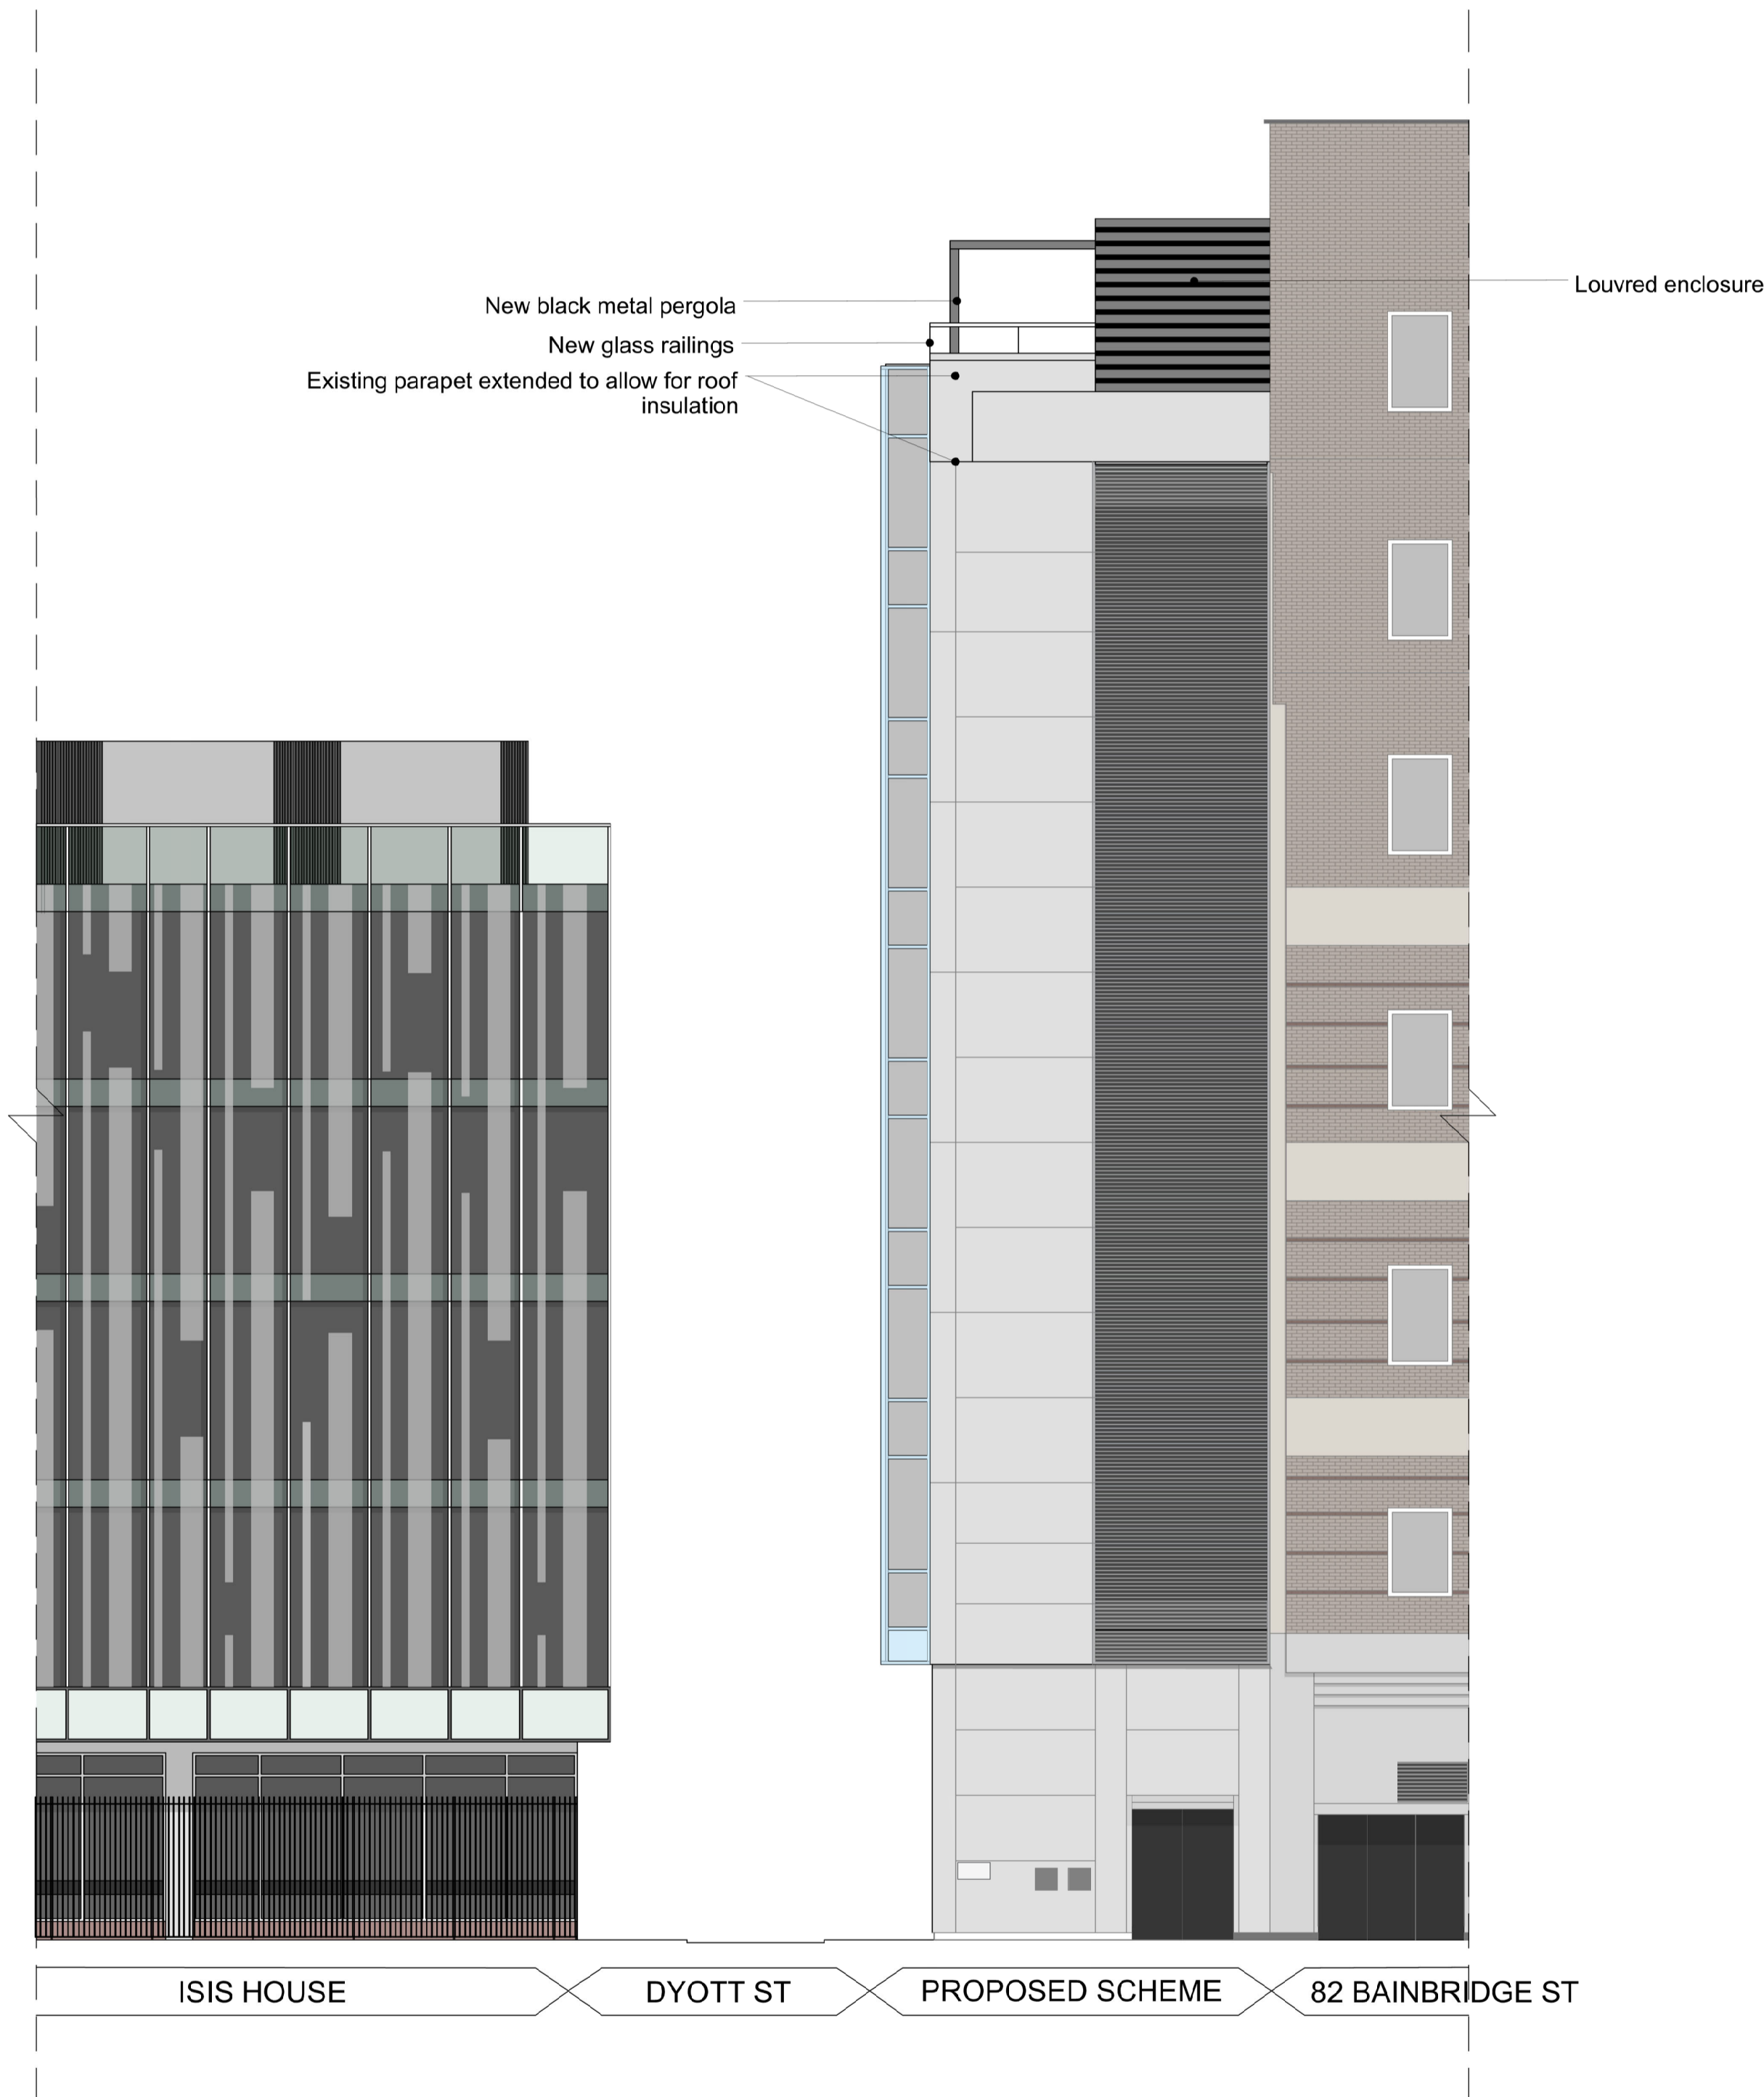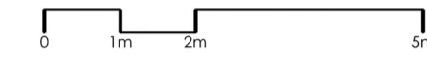

1 Proposed Bainbridge Street Elevation  
1 : 100

B	Plant units omitted	09.05.2023	GTH
A	Planning Issue	24.02.2023	GTH
Rev.	Description	Date	Checked by

REVISIONS

**GTH** / architects

PROJECT TITLE:  
New Oxford Street

DOCUMENT TITLE:  
Proposed Elevation - Bainbridge Street

DRAWING NO.: 155-GTH-01-ZZ-DR-A-41228 | STATUS: P1 | REVISION: A | SCALE @ A1: 1:100

FIRST ISSUE DATE:  
21/12/22

This drawing is © copyright by Richard Hopkinson Architects and Platform 5 Architects LLP