
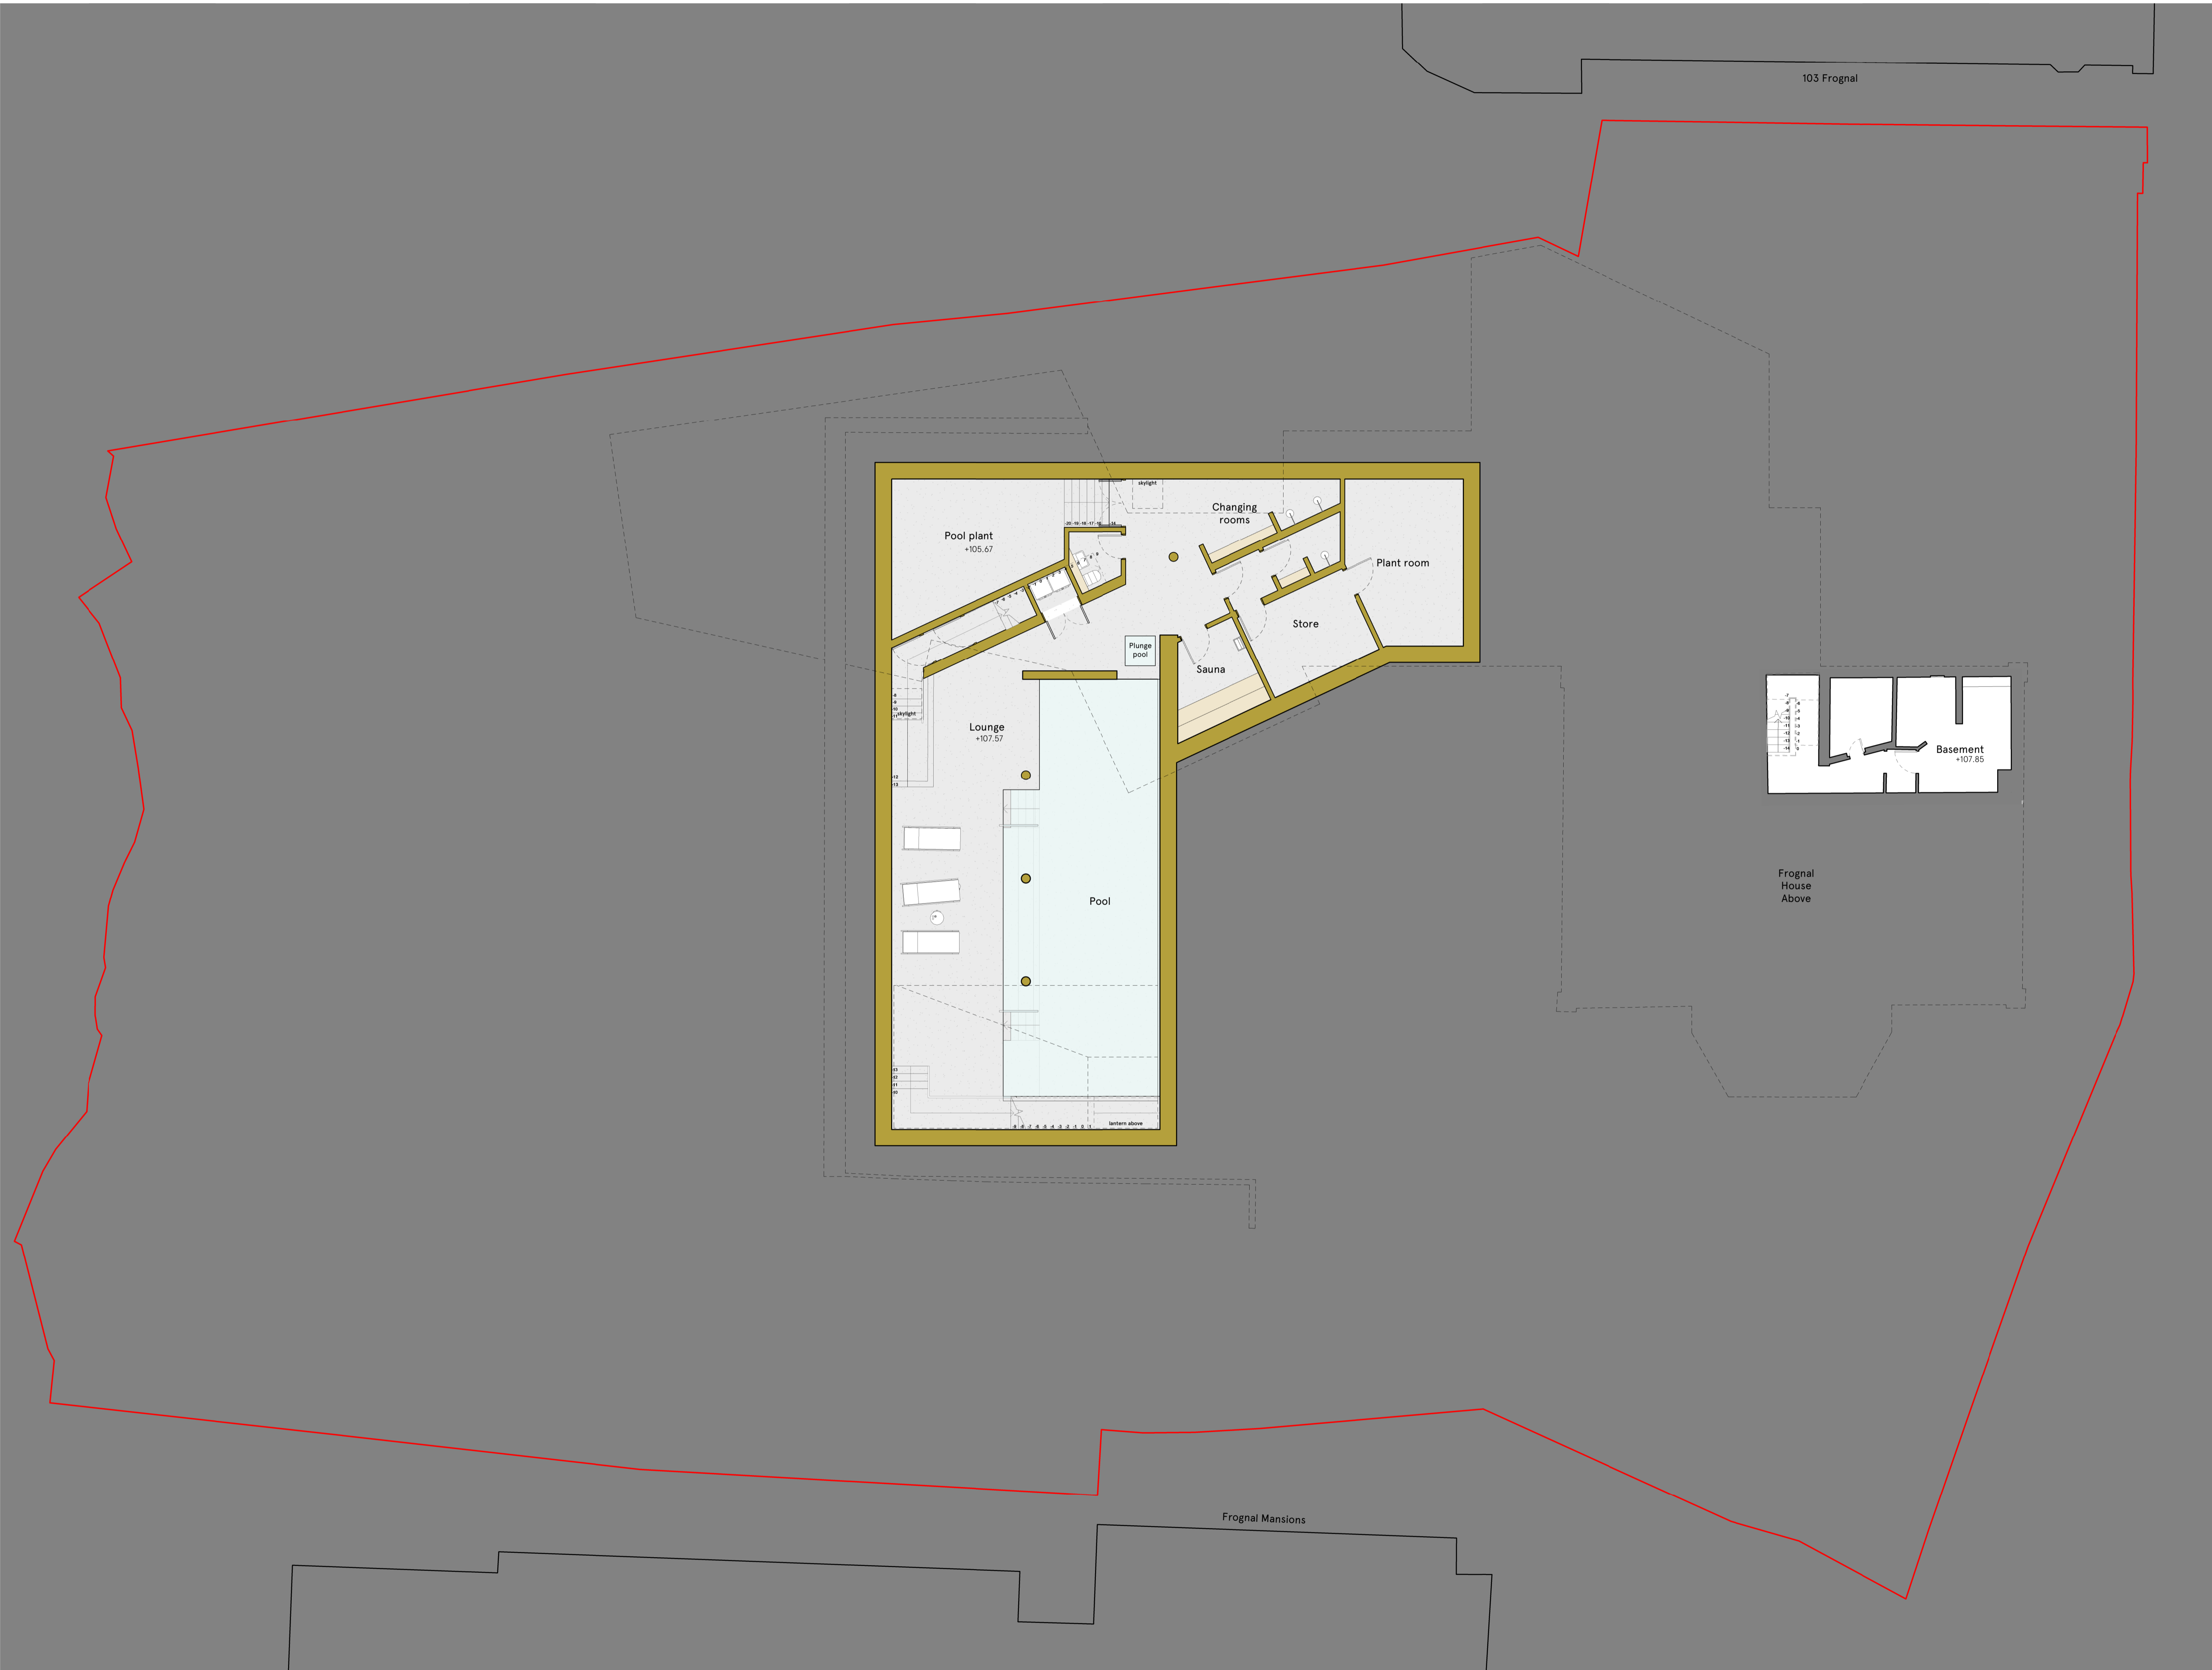


PLANNING ISSUE

Check all dimensions on site. Do not scale off drawings without prior consultation. Any discrepancies to be reported to architects before execution of relevant works. This drawing has been produced for the planning application of Frogna House, 99 Frogna, London, NW3 6XR and for that application alone and is not intended for use by any other person or for any other purpose. Drawings remain copyright of Hayhurst and Co. and may not be reproduced without written consent or licence.

0 2.5m 5m

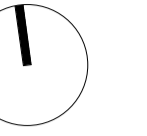

Issue/Revision	Date	Rev
----------------	------	-----

Hayhurst & Co Architects
26 Fourmiler Street, London, E1 4QE
+44 (0) 20 7247 4028
mail@hayhurstandco.co.uk
www.hayhurstandco.co.uk

Project:	Refurbishment & Proposed Extension
Address:	Frogna House, 99 Frogna, London, NW3 6XR
Subject:	Proposed Basement Floor Plan
Date:	01/12/2023
Scale:	1 : 100
Original Size:	A1
Drawing no:	298 A115