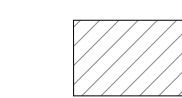
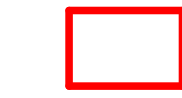

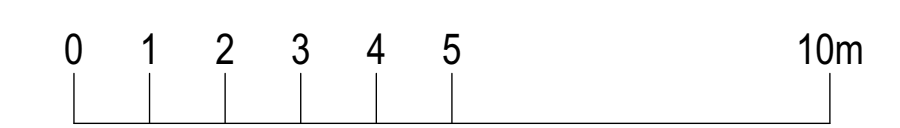
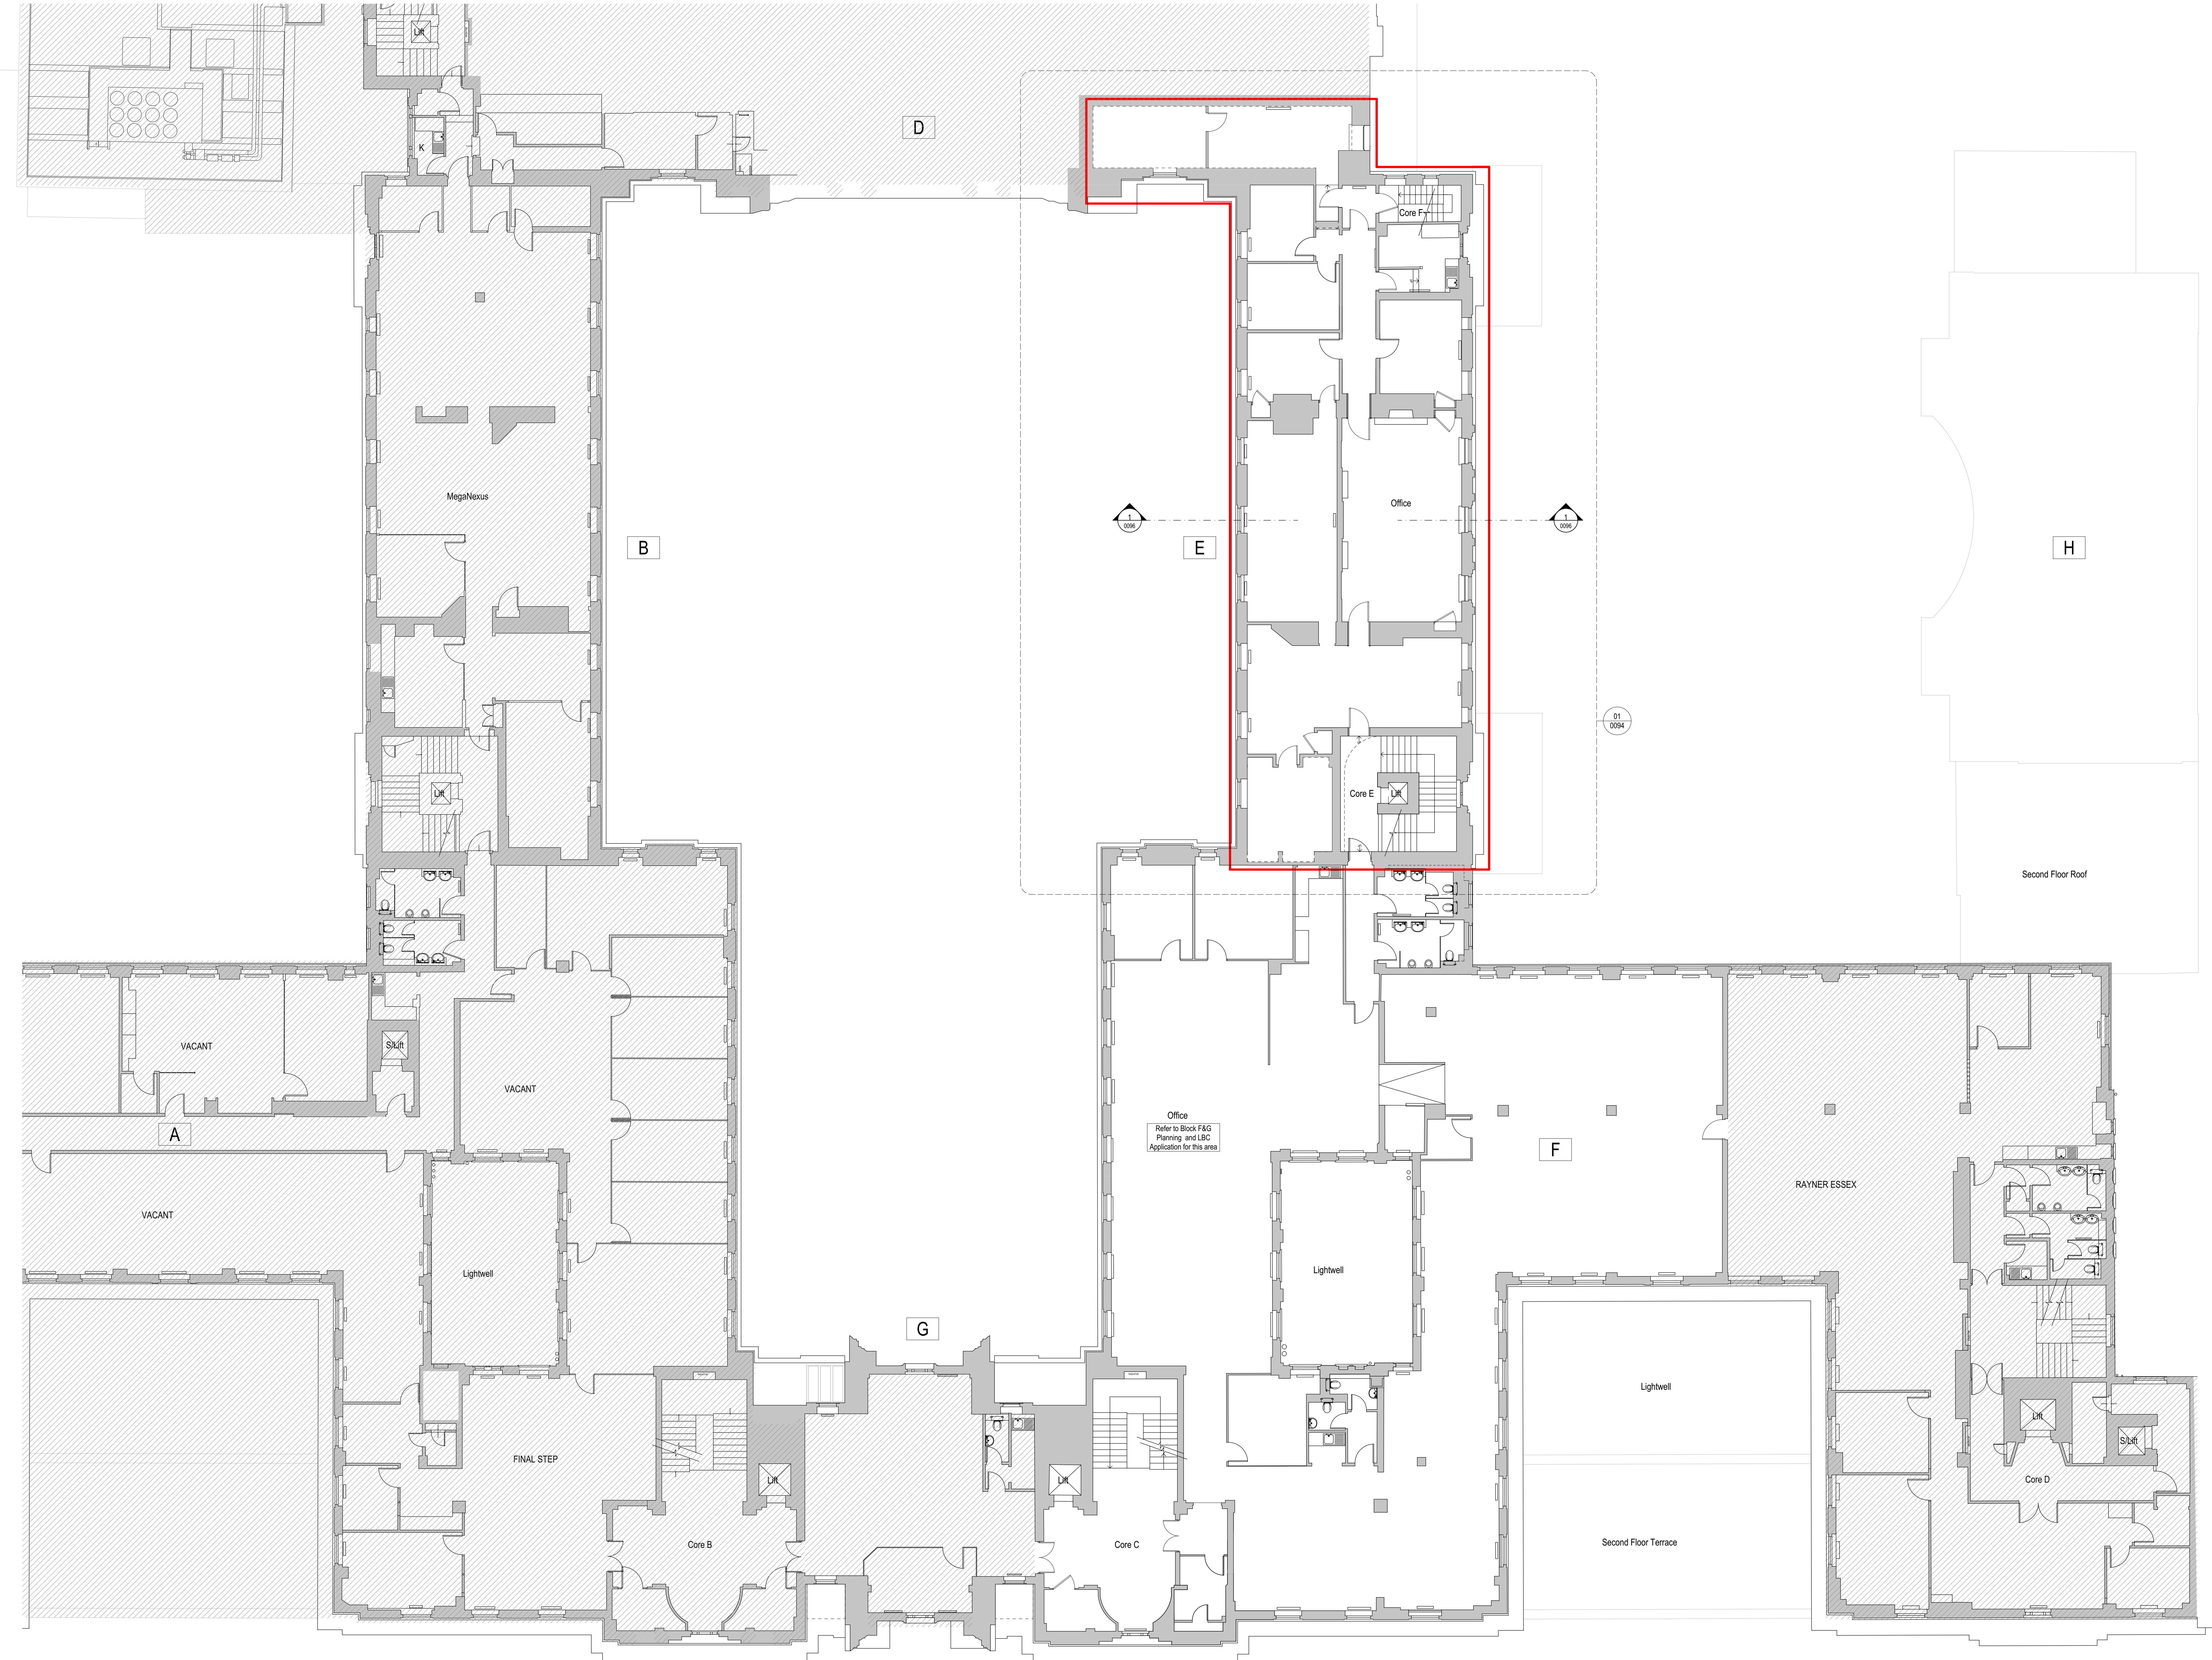


General Arrangement Notes

-  Not in scope
-  Area in scope
-  Area not surveyed



| Rev | Date | Dwn | Chk | Description |
|-----|------------|-----|-----|-----------------|
| P01 | 02/02/2023 | JRB | LM | For Information |
| P02 | 21/07/2023 | PP | LM | For Information |
| P03 | 01/08/2023 | PP | LM | For Planning |
| P04 | 18/10/2023 | OS | LM | For Planning |


Detail markers added

| Rev | Date | Dwn | Chk | Description |
|-----|------|-----|-----|-------------|
| | | | | |

| Rev | Date | Dwn | Chk | Description |
|-----|------|-----|-----|-------------|
| | | | | |

| Rev | Date | Dwn | Chk | Description |
|-----|------|-----|-----|-------------|
| | | | | |

| Rev | Date | Dwn | Chk | Description |
|-----|------|-----|-----|-------------|
| | | | | |

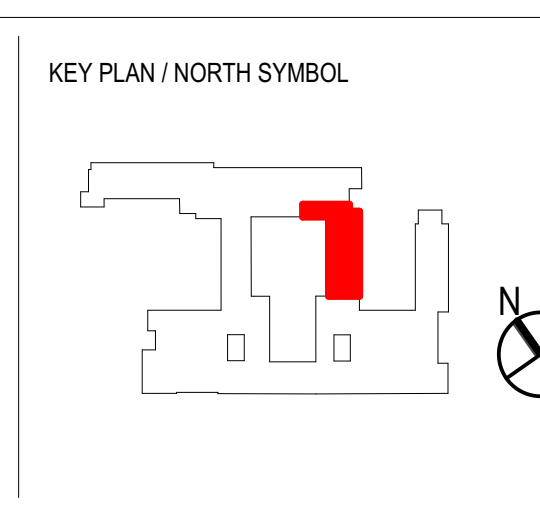

Project
Tavistock House
London

Client
British Medical Association
BMA House, Tavistock Square London
WC1H 9EP
0200 123 1233
bma@bma.org.uk

| | | |
|---------------|--------------------------------------|---------------------------|
| Drawing Title | Block E - Existing Fourth Floor Plan | |
| Scale | 1:100 @ A0 | Internal Project No. 1998 |
| Dwg No. | 1998-JRA-02-04-DR-A-0054 | |
| Suitability | FOR INFORMATION | |
| Revision | FOR PLANNING | |