

01 Proposed Ground Floor Plan

- EXISTING**
- 01 PROPOSED TIMBER FRENCH DOOR
  - 02 PROPOSED FRONT DOOR
  - 03 PROPOSED TIMBER CASEMENT WINDOW
  - 04 PROPOSED OPAQUE VELUX SKYLIGHT WINDOW
  - 05 PROPOSED CLEAR VELUX SKYLIGHT WINDOW
  - 06 PROPOSED ZINC ROOF
  - 07 PROPOSED COMPOSITE SLATE TILED ROOF
  - 08 PROPOSED PLANTERS
  - 09 PROPOSED TIMBER SLIDING DOOR. GLASS TO BE SLIGHTLY MORE REFLECTIVE THAN STANDARD FOR PRIVACY

**NOTES:**

**KEY:**

- Demolition
- FFL - Finished Floor Level
- CH - Ceiling Height
- Site boundary

Orientation

Scale 1:50 @A3

P00 18/08/2023 FOR PLANNING


revision	date	amendment

- This drawing is for planning submission purposes only  
 - do not scale from this drawing  
 - all dimensions to be checked on site by the contractor  
 - report all omissions and/or errors to McNeil Architects  
 - all dimensions in millimetres unless otherwise stated  
 - if in doubt contact administrator for clarification  
 - all drawings are the copyright of McNeil Architects Ltd

**MCNEIL ARCHITECTS**

McNeil Architects Ltd  
 8 Lindley Road  
 London E10 6QT  
 www.mcneilarchitects.com  
 t: 07970 982 387

job title	2 FALKLAND PLACE		
drawing title	PROPOSED GROUND FLOOR PLAN		
status	For Planning	drawing no	revision
scale	1:50 @ A3	054-P-011	<b>P00</b>
job no	054		

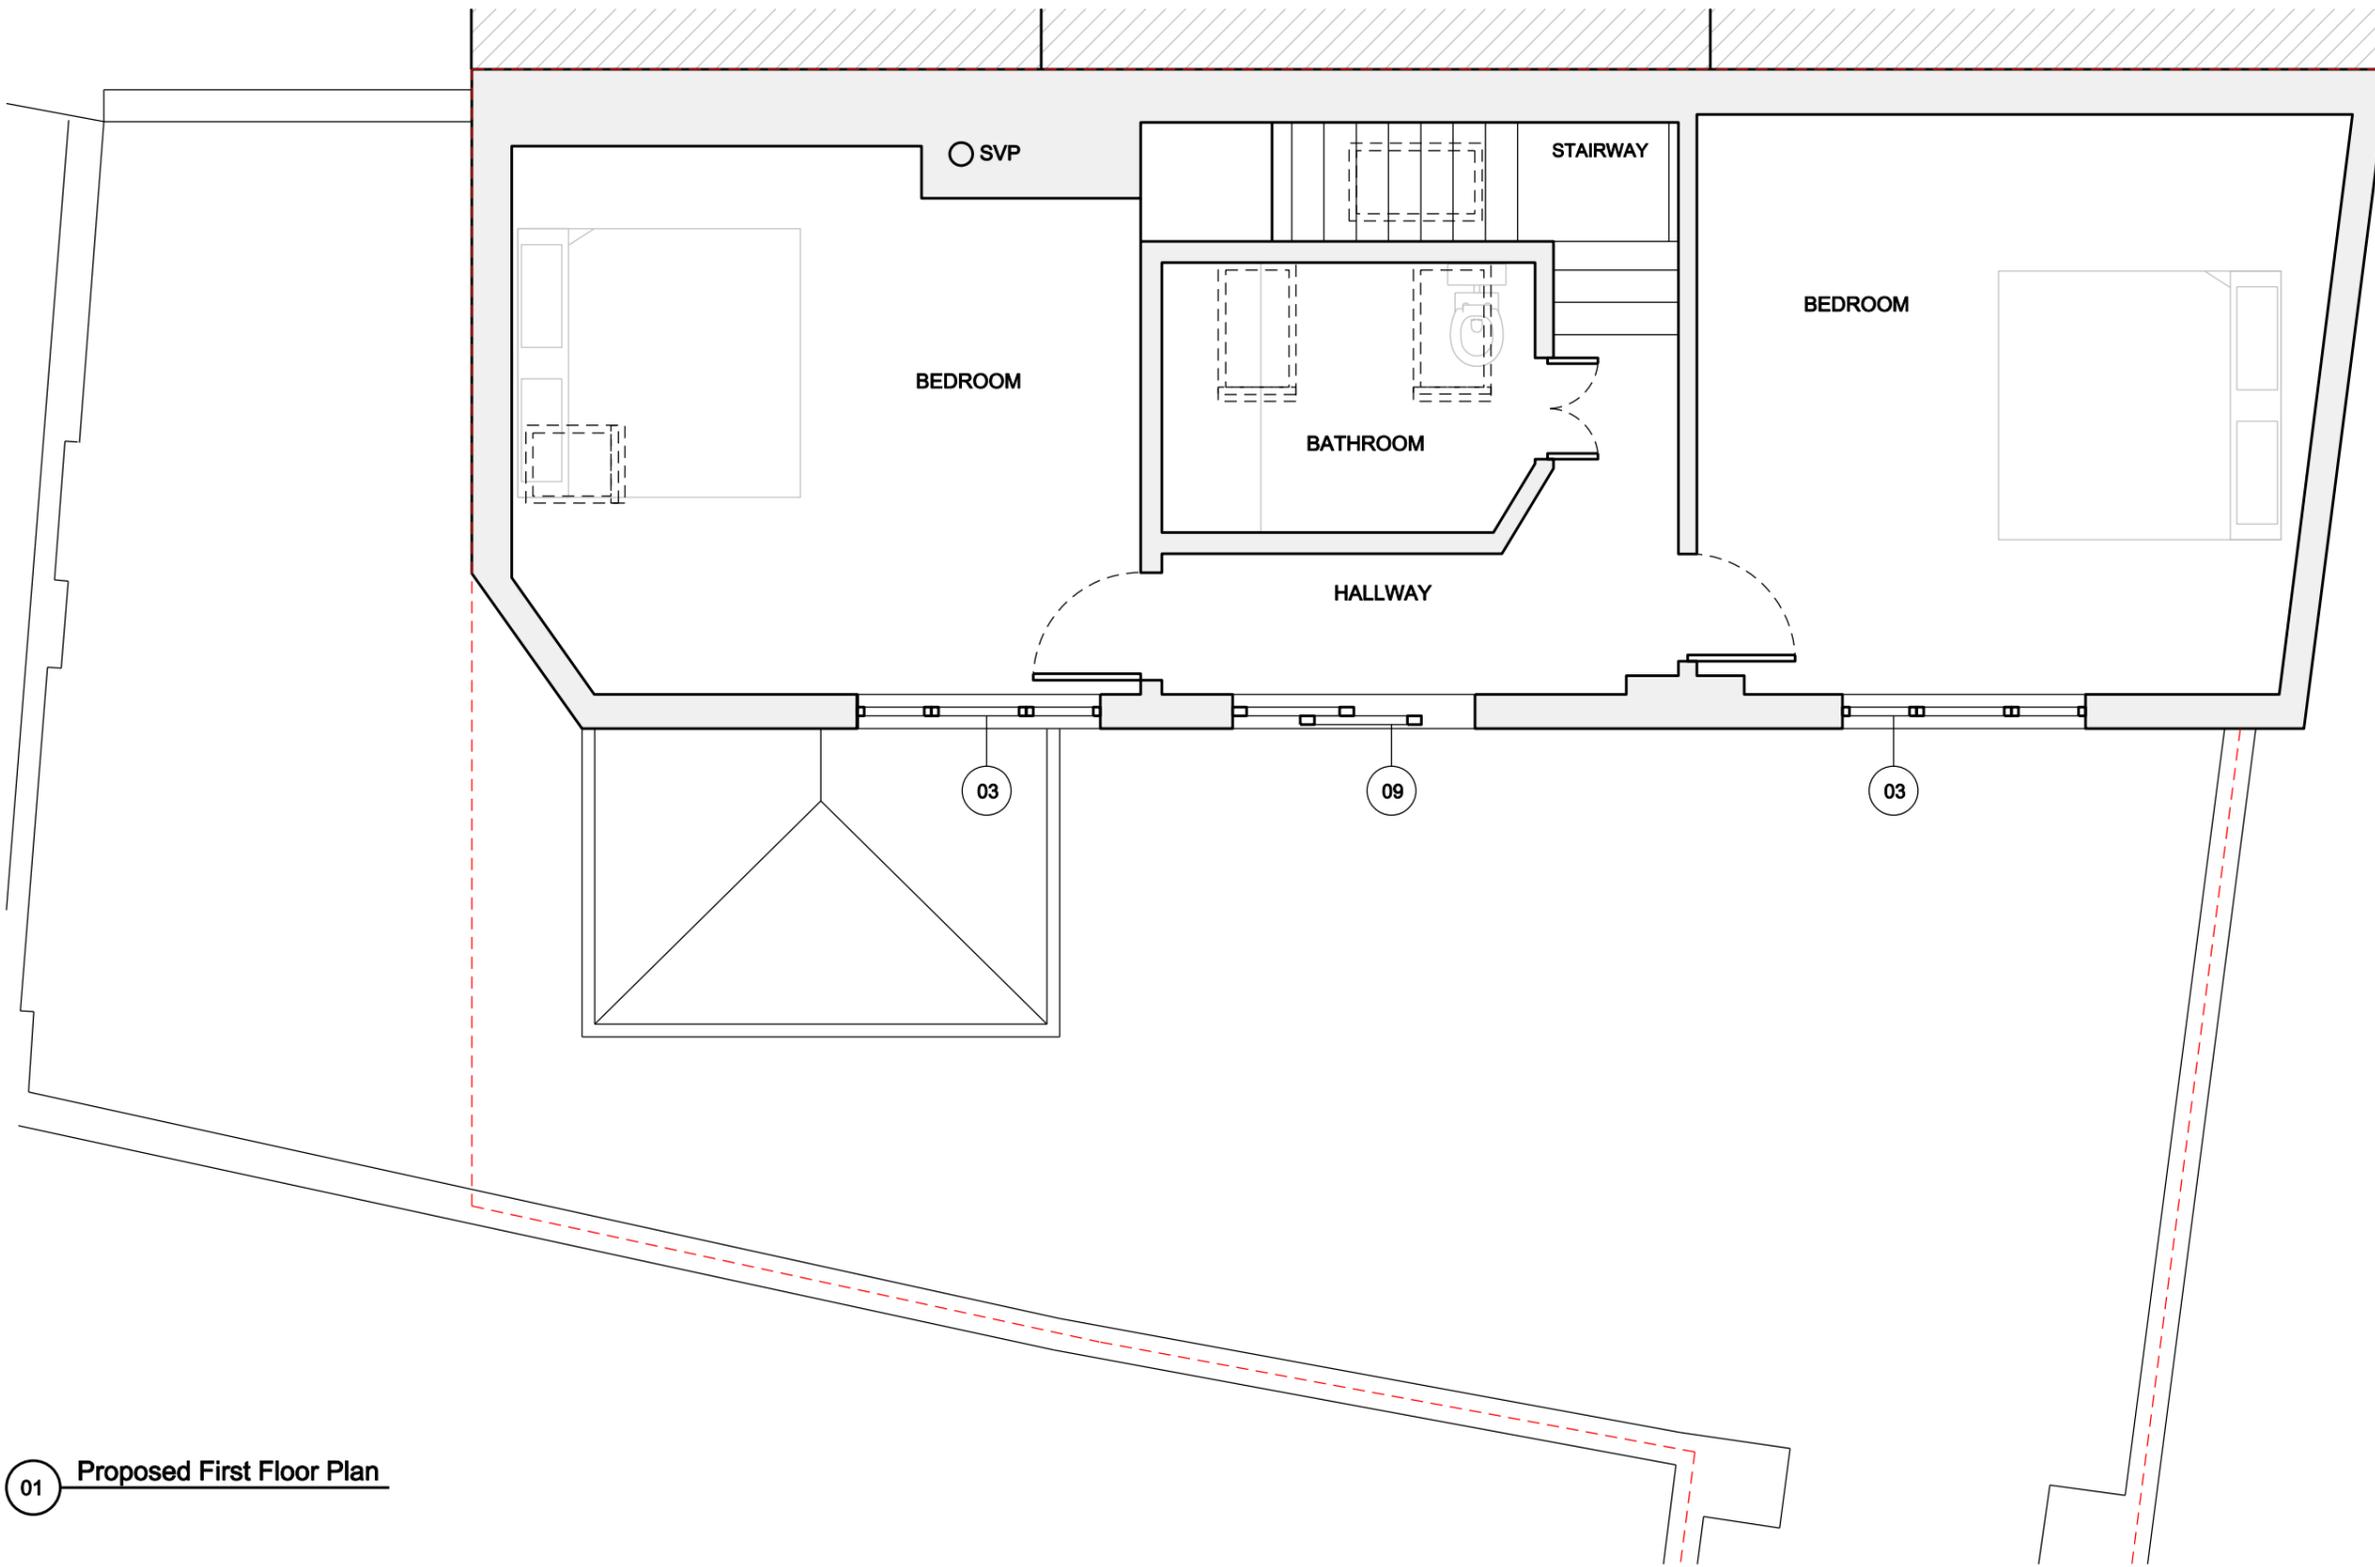

01 Proposed First Floor Plan

- EXISTING**
- 01 PROPOSED TIMBER FRENCH DOOR
  - 02 PROPOSED FRONT DOOR
  - 03 PROPOSED TIMBER CASEMENT WINDOW
  - 04 PROPOSED OPAQUE VELUX SKYLIGHT WINDOW
  - 05 PROPOSED CLEAR VELUX SKYLIGHT WINDOW
  - 06 PROPOSED ZINC ROOF
  - 07 PROPOSED COMPOSITE SLATE TILED ROOF
  - 08 PROPOSED PLANTERS
  - 09 PROPOSED TIMBER SLIDING DOOR.  
GLASS TO BE SLIGHTLY MORE REFLECTIVE THAN STANDARD FOR PRIVACY

**NOTES:**

**KEY:**

- Demolition
- FFL - Finished Floor Level
- CH - Ceiling Height
- Site boundry

**Orientation**

**Scale**  
1:50  
@A3

P00 18/08/2023 FOR PLANNING


revision	date	ammendment

- This drawing is for planning submission purposes only  
 - do not scale from this drawing  
 - all dimensions to be checked on site by the contractor  
 - report all omissions and/or errors to McNeil Architects  
 - all dimenions in millimetres unless otherwise stated  
 - if in doubt contact administrator for clarification  
 - all drawings are the copyright of McNeil Architects ltd

**MCNEIL ARCHITECTS**

McNeil Architects Ltd  
8 Lindley Road  
London E10 6QT  
www.mcneilarchitects.com  
t: 07970 982 387

job title	2 FALKLAND PLACE		
drawing title	PROPOSED FIRST FLOOR PLAN		
status	For Planning	drawing no	revision
scale	1:50 @ A3	054-P-012	<b>P00</b>
job no	054		

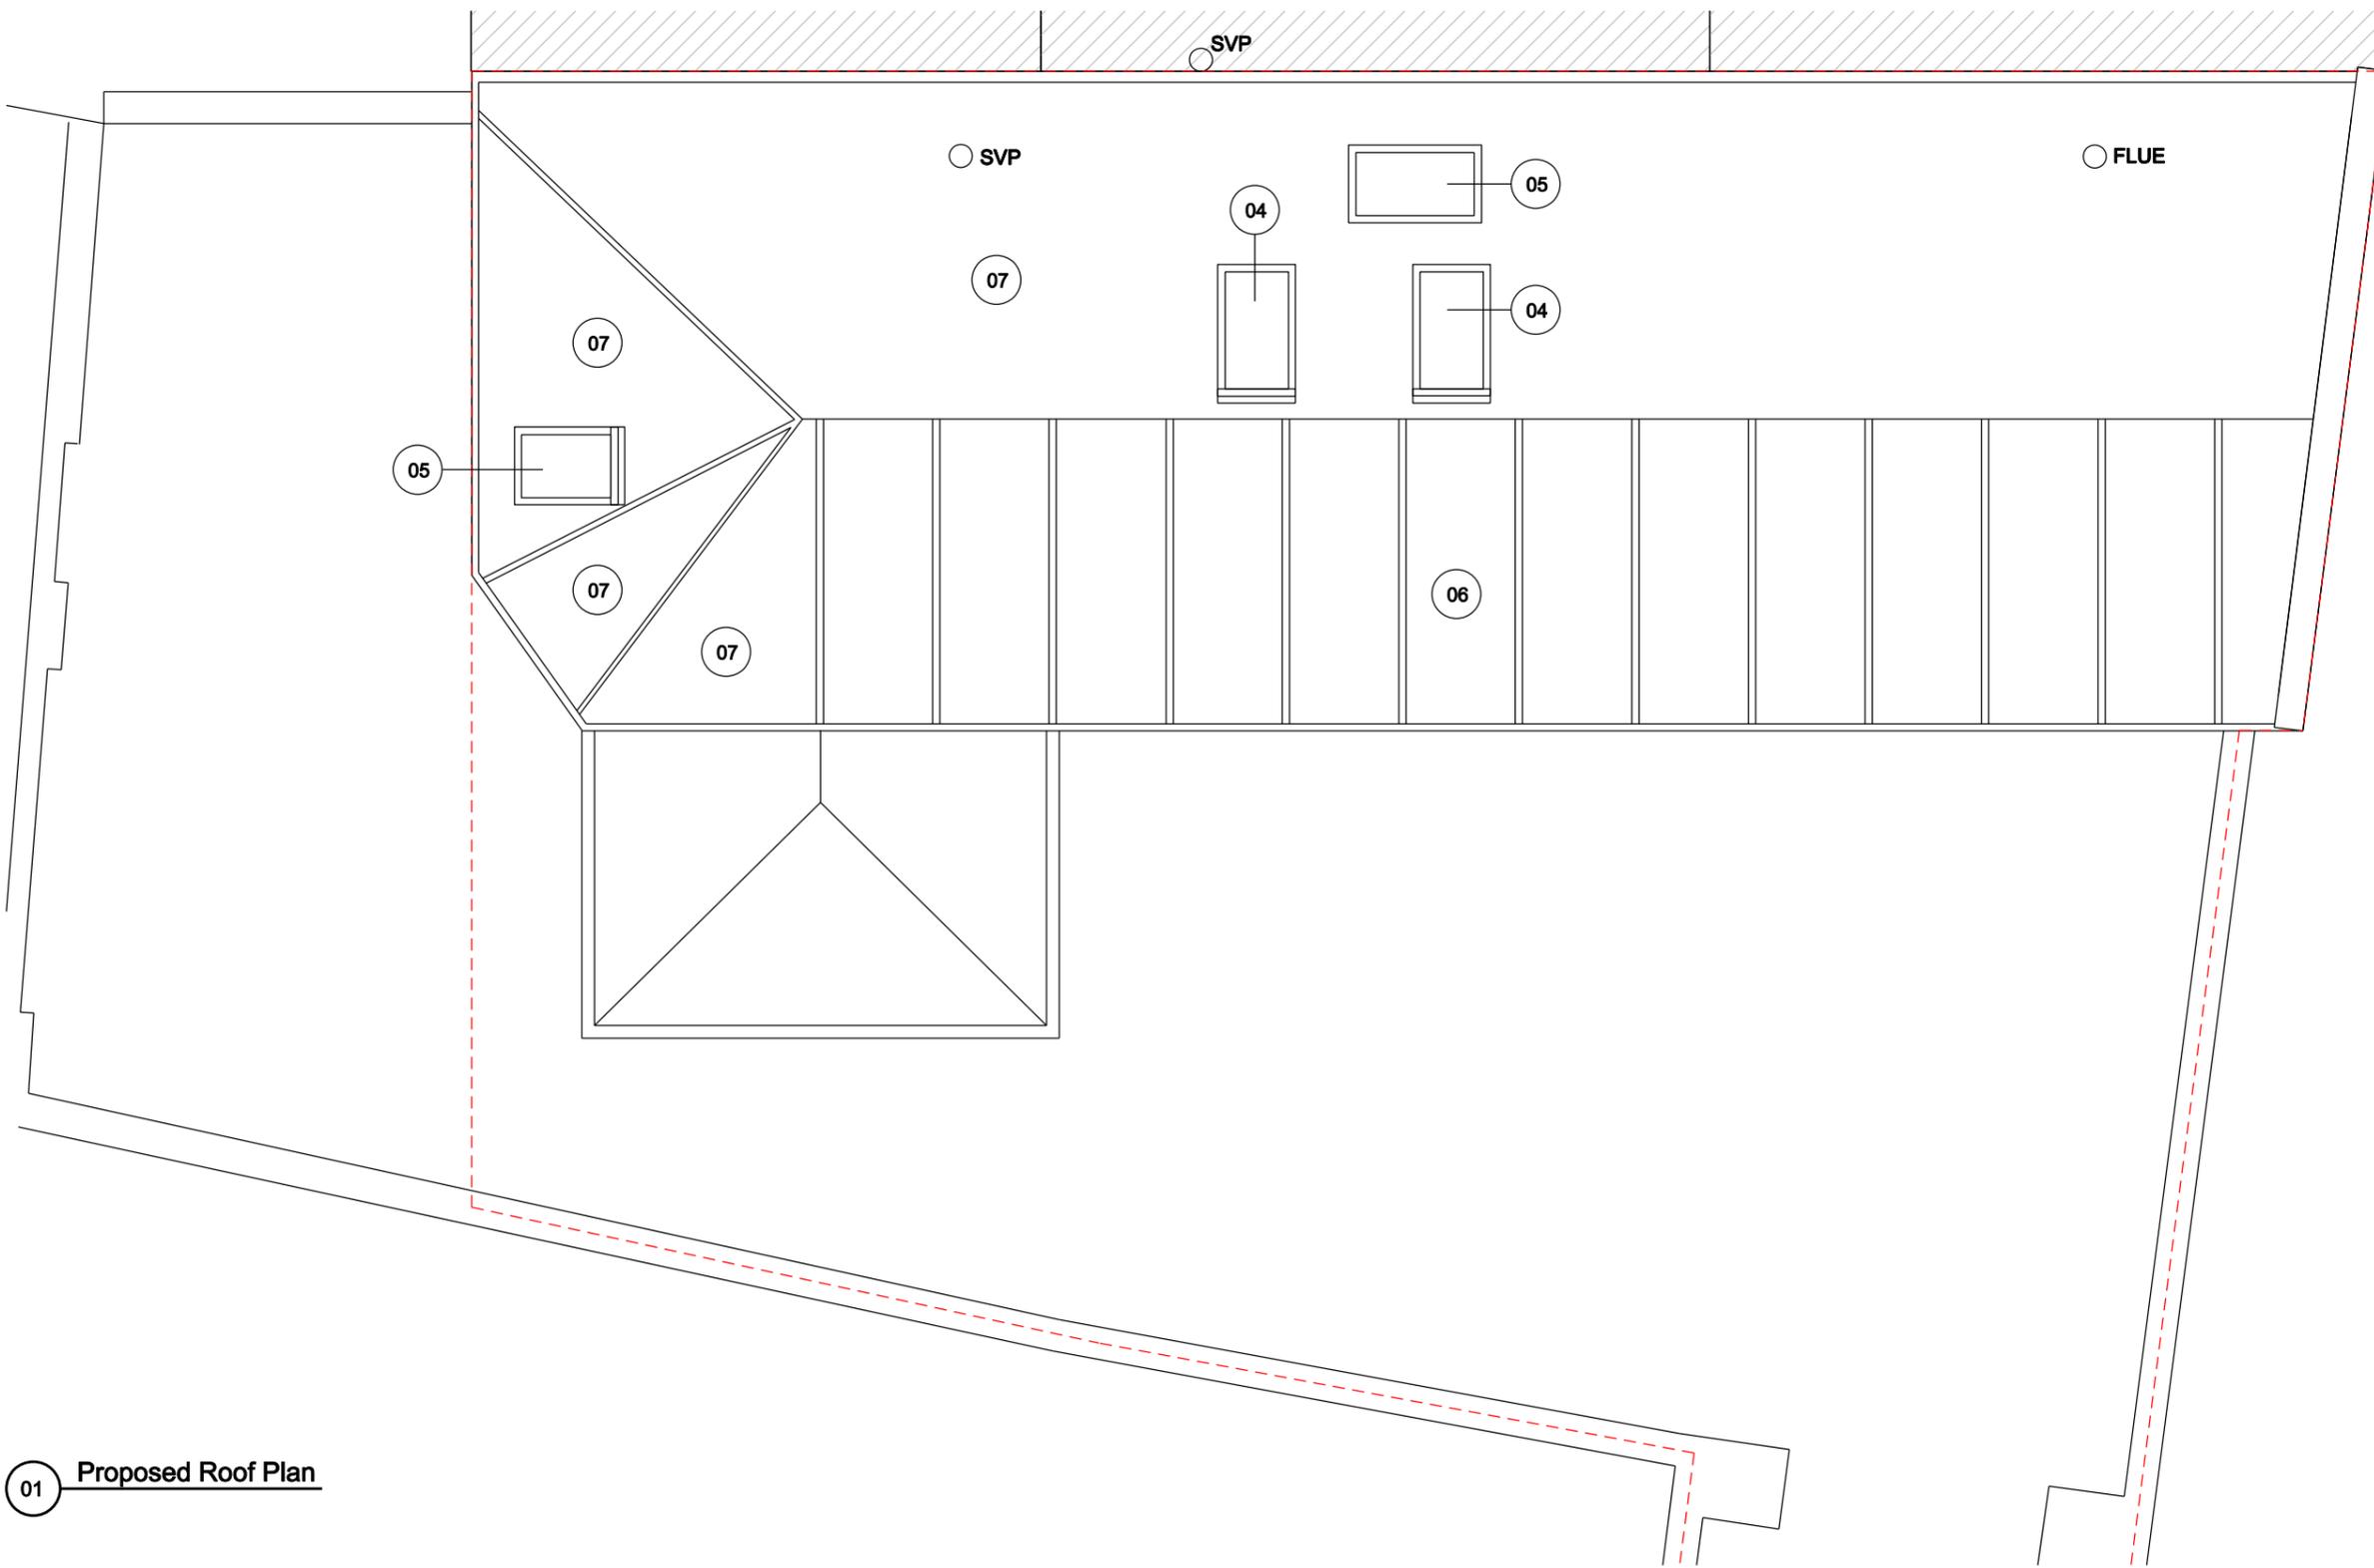

01 Proposed Roof Plan

- EXISTING**
- 01 PROPOSED TIMBER FRENCH DOOR
  - 02 PROPOSED FRONT DOOR
  - 03 PROPOSED TIMBER CASEMENT WINDOW
  - 04 PROPOSED OPAQUE VELUX SKYLIGHT WINDOW
  - 05 PROPOSED CLEAR VELUX SKYLIGHT WINDOW
  - 06 PROPOSED ZINC ROOF
  - 07 PROPOSED COMPOSITE SLATE TILED ROOF
  - 08 PROPOSED PLANTERS
  - 09 PROPOSED TIMBER SLIDING DOOR.  
GLASS TO BE SLIGHTLY MORE REFLECTIVE THAN STANDARD FOR PRIVACY

**NOTES:**

**KEY:**

- Demolition
- Site boundary
- FFL - Finished Floor Level
- CH - Ceiling Height

**Orientation**

**Scale**  
1:50  
@A3

P00 18/08/2023 FOR PLANNING

revision	date	amendment

- This drawing is for planning submission purposes only  
 - do not scale from this drawing  
 - all dimensions to be checked on site by the contractor  
 - report all omissions and/or errors to McNeil Architects  
 - all dimensions in millimetres unless otherwise stated  
 - if in doubt contact administrator for clarification  
 - all drawings are the copyright of McNeil Architects Ltd

**MCNEIL ARCHITECTS**


McNeil Architects Ltd  
8 Lindley Road  
London E10 6QT  
www.mcneilarchitects.com  
t: 07970 982 387

job title	2 FALKLAND PLACE		
drawing title	PROPOSED ROOF PLAN		
status	For Planning	drawing no	revision
scale	1:50 @ A3	054-P-013	<b>P00</b>
job no	054		

4 FALKLAND PLACE

2 FALKLAND PLACE

4 FORTRESS ROAD

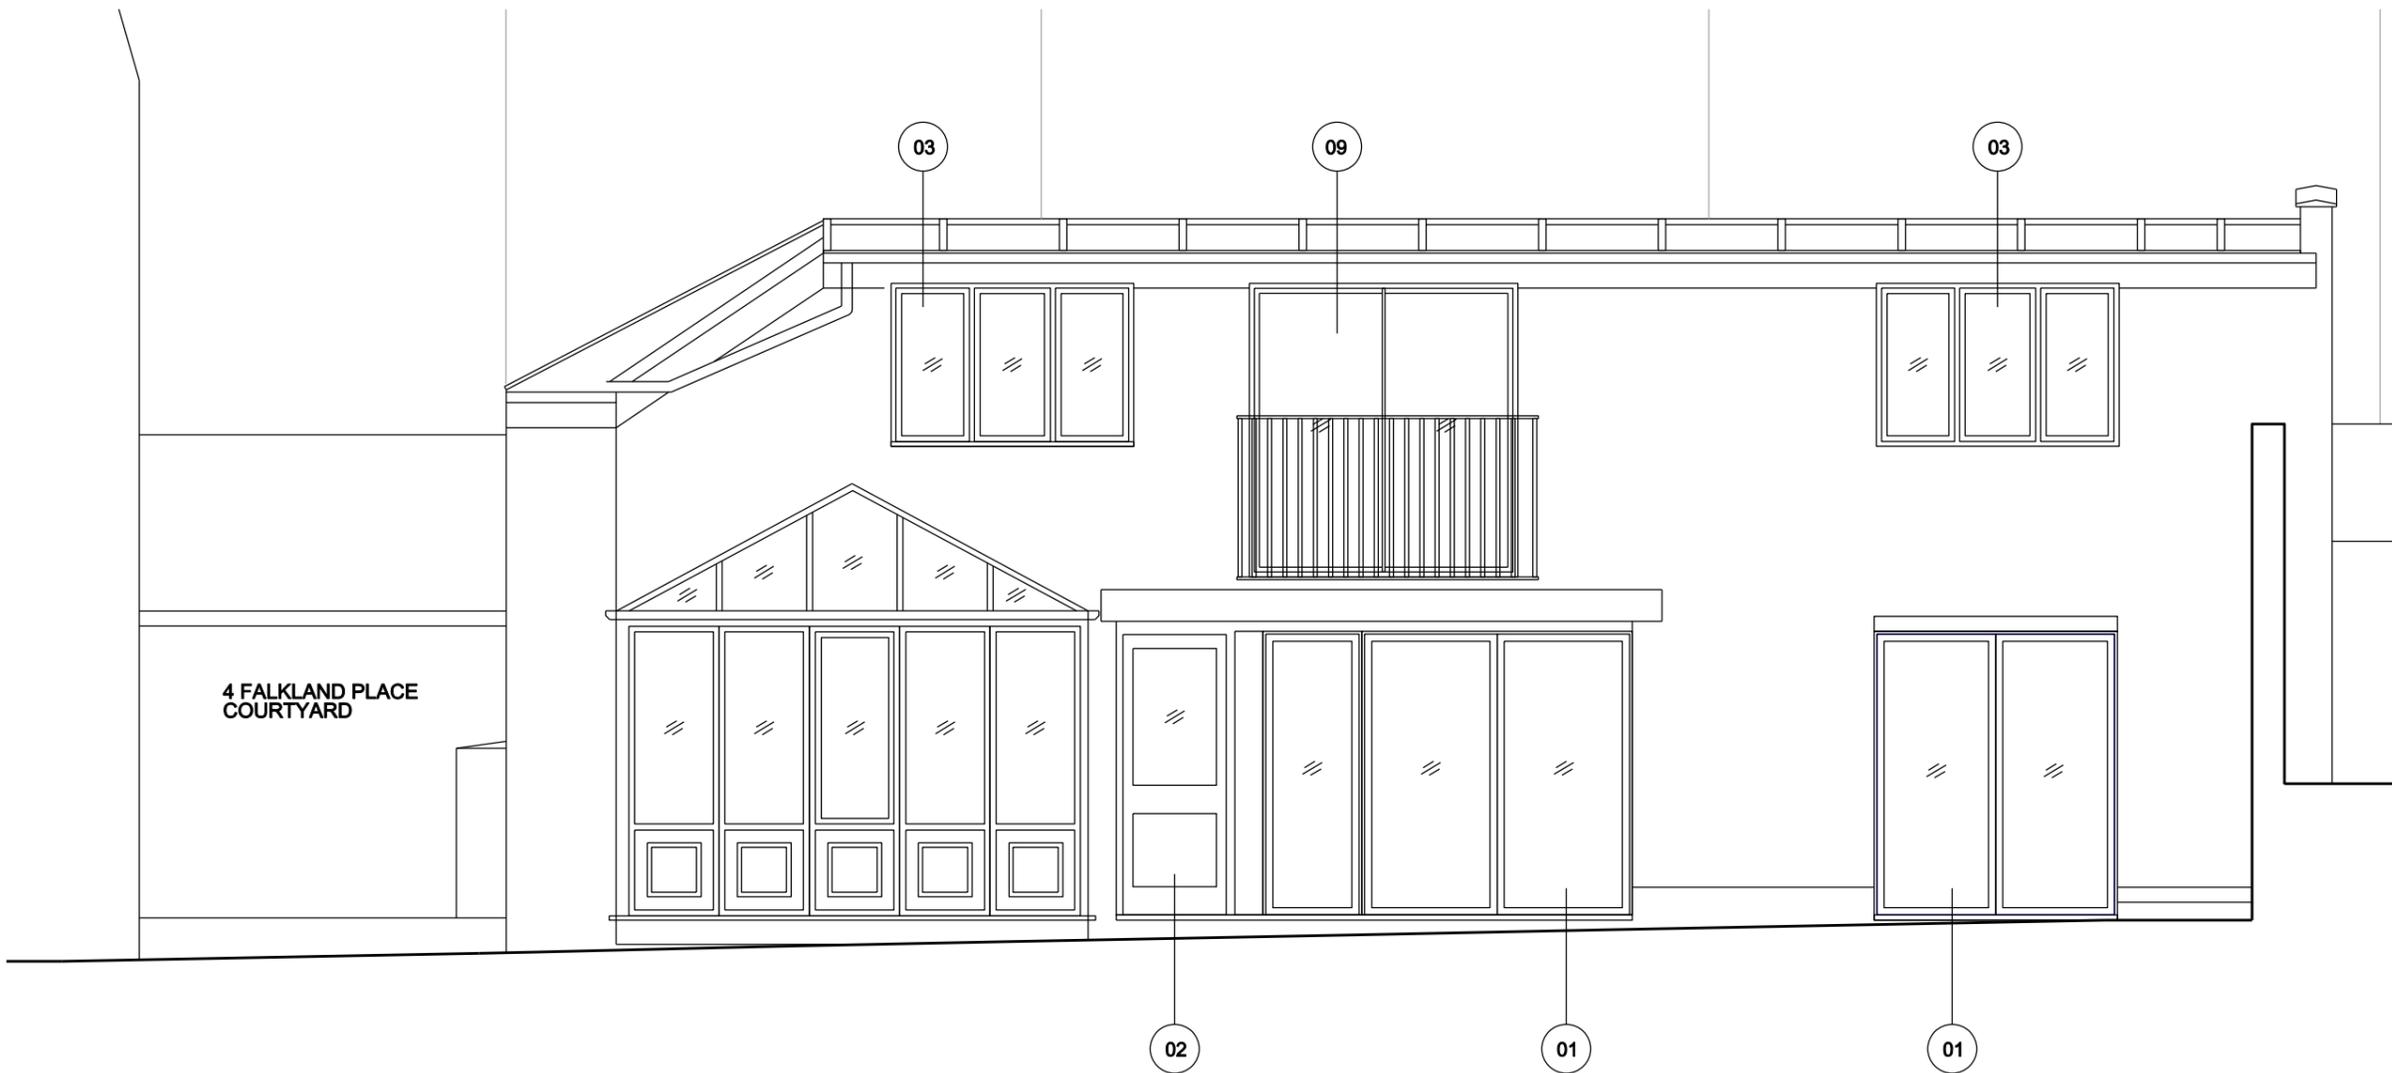

4 FALKLAND PLACE  
COURTYARD

01 Proposed Front Elevation

- EXISTING**
- 01 PROPOSED TIMBER FRENCH DOOR
  - 02 PROPOSED FRONT DOOR
  - 03 PROPOSED TIMBER CASEMENT WINDOW
  - 04 PROPOSED OPAQUE VELUX SKYLIGHT WINDOW
  - 05 PROPOSED CLEAR VELUX SKYLIGHT WINDOW
  - 06 PROPOSED ZINC ROOF
  - 07 PROPOSED COMPOSITE SLATE TILED ROOF
  - 08 PROPOSED PLANTERS
  - 09 PROPOSED TIMBER SLIDING DOOR.  
GLASS TO BE SLIGHTLY MORE REFLECTIVE THAN  
STANDARD FOR PRIVACY

**NOTES:**

**KEY:**

- Demolition
- FFL - Finished Floor Level
- CH - Ceiling Height
- Site boundary

**Orientation**

Scale 1:50 @A3

P00 18/08/2023 FOR PLANNING

revision	date	ammendment

- This drawing is for planning submission purposes only
- do not scale from this drawing
- all dimensions to be checked on site by the contractor
- report all omissions and/or errors to McNeil Architects
- all dimensions in millimetres unless otherwise stated
- if in doubt contact administrator for clarification
- all drawings are the copyright of McNeil Architects Ltd

**MCNEIL ARCHITECTS**


McNeil Architects Ltd  
8 Lindley Road  
London E10 6QT  
www.mcneilarchitects.com  
t: 07970 982 387

job title	2 FALKLAND PLACE		
drawing title	PROPOSED FRONT ELEVATION		
status	For Planning	drawing no	revision
scale	1:50 @ A3	054-P-014	<b>P00</b>
job no	054		

4 FORTRESS ROAD

2 FALKLAND PLACE

4 FALKLAND PLACE

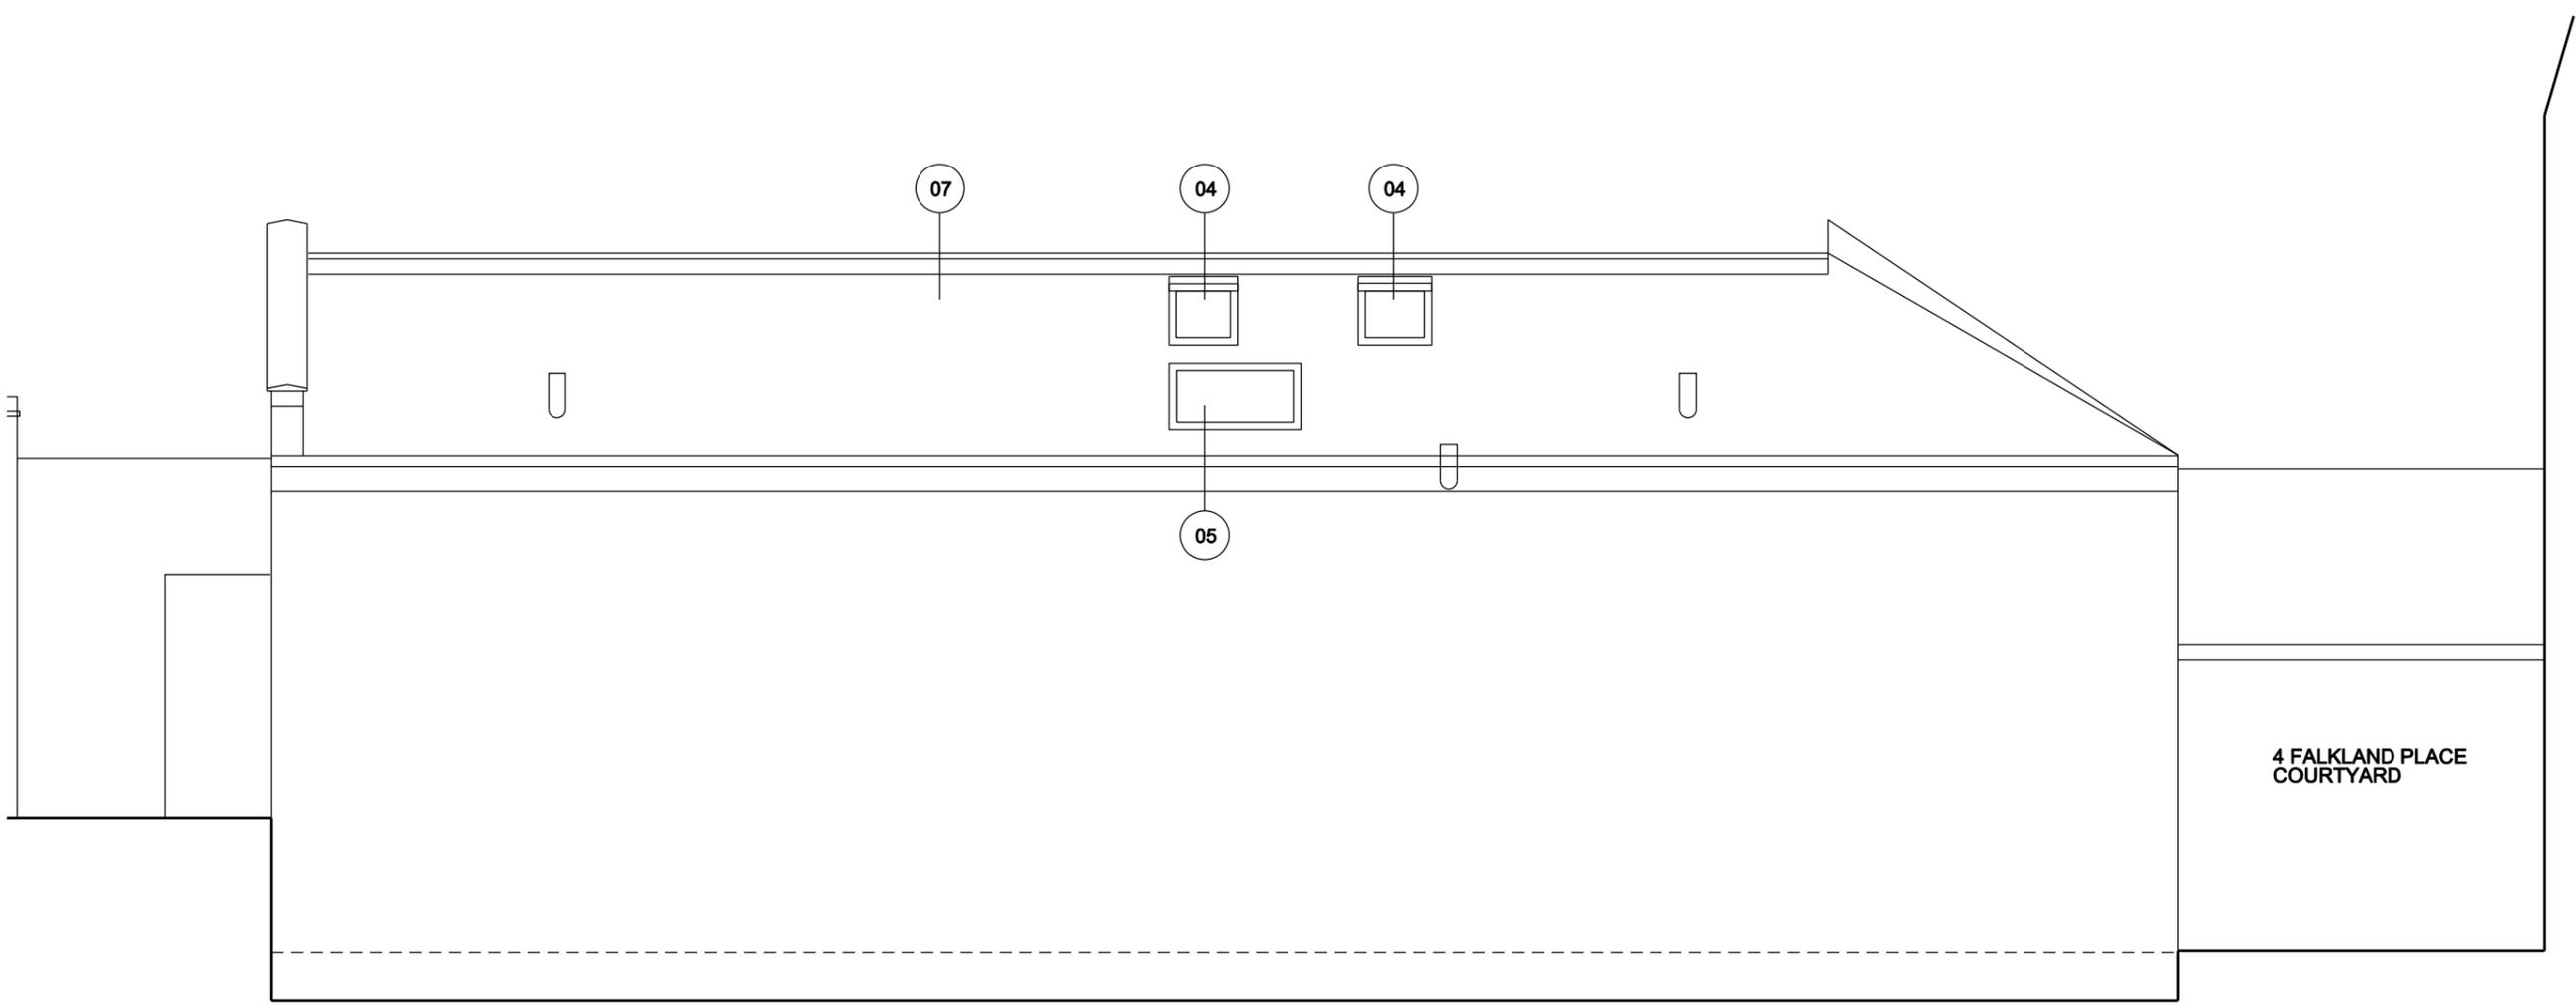

01 Proposed Rear Elevation

- EXISTING**
- 01 PROPOSED TIMBER FRENCH DOOR
  - 02 PROPOSED FRONT DOOR
  - 03 PROPOSED TIMBER CASEMENT WINDOW
  - 04 PROPOSED OPAQUE VELUX SKYLIGHT WINDOW
  - 05 PROPOSED CLEAR VELUX SKYLIGHT WINDOW
  - 06 PROPOSED ZINC ROOF
  - 07 PROPOSED COMPOSITE SLATE TILED ROOF
  - 08 PROPOSED PLANTERS
  - 09 PROPOSED TIMBER SLIDING DOOR.  
GLASS TO BE SLIGHTLY MORE REFLECTIVE THAN STANDARD FOR PRIVACY

**NOTES:**

**KEY:**

- Demolition
- FFL - Finished Floor Level
- CH - Ceiling Height
- - - Site boundry

Orientation

Scale 1:50 @A3

P00 18/08/2023 FOR PLANNING


revision	date	ammendment

- This drawing is for planning submission purposes only  
 - do not scale from this drawing  
 - all dimensions to be checked on site by the contractor  
 - report all omissions and/or errors to McNeil Architects  
 - all dimenions in millimetres unless otherwise stated  
 - if in doubt contact administrator for clarification  
 - all drawings are the copyright of McNeil Architects ltd

**MCNEIL ARCHITECTS**

McNeil Architects Ltd  
 8 Lindley Road  
 London E10 8QT  
 www.mcneilarchitects.com  
 t: 07970 982 387


job title	2 FALKLAND PLACE		
drawing title	PROPOSED REAR ELEVATION		
status	For Planning	drawing no	revision
scale	1:50 @ A3	054-P-015	<b>P00</b>
job no	054		

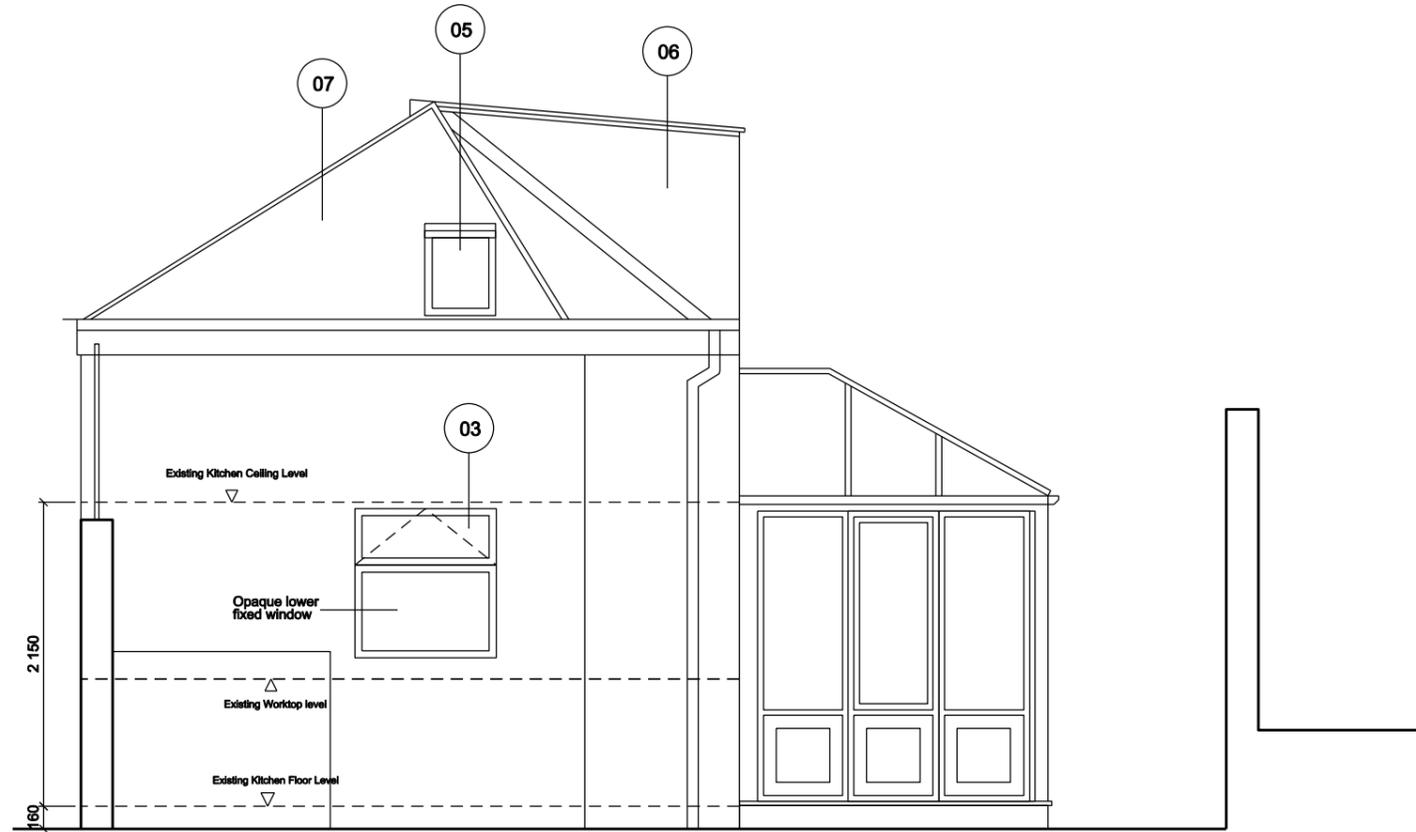

01 Proposed South Elevation

- EXISTING**
- 01 PROPOSED TIMBER FRENCH DOOR
  - 02 PROPOSED FRONT DOOR
  - 03 PROPOSED TIMBER CASEMENT WINDOW
  - 04 PROPOSED OPAQUE VELUX SKYLIGHT WINDOW
  - 05 PROPOSED CLEAR VELUX SKYLIGHT WINDOW
  - 06 PROPOSED ZINC ROOF
  - 07 PROPOSED COMPOSITE SLATE TILED ROOF
  - 08 PROPOSED PLANTERS
  - 09 PROPOSED TIMBER SLIDING DOOR.  
GLASS TO BE SLIGHTLY MORE REFLECTIVE THAN STANDARD FOR PRIVACY


<p><b>NOTES:</b></p> <p><b>KEY:</b></p> <ul style="list-style-type: none"> <li><span style="display: inline-block; width: 15px; height: 10px; border: 1px solid red; background: repeating-linear-gradient(45deg, transparent, transparent 2px, red 2px, red 4px);"></span> - Demolition</li> <li>FFL - Finished Floor Level</li> <li>CH - Ceiling Height</li> <li>- - - Site boundary</li> </ul>	<p>Orientation</p> <p>Scale 1:50 @A3</p>	<p>P00 18/08/2023 FOR PLANNING</p> <p>P01 27/10/2023 FOR PLANNING</p> <table border="1" style="width: 100%; border-collapse: collapse;"> <thead> <tr> <th>revision</th> <th>date</th> <th>amendment</th> </tr> </thead> <tbody> <tr> <td> </td> <td> </td> <td> </td> </tr> </tbody> </table> <p>- This drawing is for planning submission purposes only                      - do not scale from this drawing                      - all dimensions to be checked on site by the contractor                      - report all omissions and/or errors to McNeil Architects                      - all dimensions in millimetres unless otherwise stated                      - if in doubt contact administrator for clarification                      - all drawings are the copyright of McNeil Architects Ltd</p>	revision	date	amendment				<p style="text-align: right;"><b>MCNEIL ARCHITECTS</b></p> <p style="font-size: 8px; text-align: right;">McNeil Architects Ltd 8 Lindley Road London E10 6QT www.mcneilarchitects.com t: 07970 982 387</p> <table border="1" style="width: 100%; border-collapse: collapse;"> <tr> <td>job title</td> <td colspan="3">2 FALKLAND PLACE</td> </tr> <tr> <td>drawing title</td> <td colspan="3">PROPOSED SOUTH ELEVATION</td> </tr> <tr> <td>status</td> <td>For Planning</td> <td>drawing no</td> <td>revision</td> </tr> <tr> <td>scale</td> <td>1:50 @ A3</td> <td rowspan="2">054-P-016</td> <td rowspan="2" style="font-size: 24px; text-align: center;"><b>P01</b></td> </tr> <tr> <td>job no</td> <td>054</td> </tr> </table>	job title	2 FALKLAND PLACE			drawing title	PROPOSED SOUTH ELEVATION			status	For Planning	drawing no	revision	scale	1:50 @ A3	054-P-016	<b>P01</b>	job no	054
revision	date	amendment																									
job title	2 FALKLAND PLACE																										
drawing title	PROPOSED SOUTH ELEVATION																										
status	For Planning	drawing no	revision																								
scale	1:50 @ A3	054-P-016	<b>P01</b>																								
job no	054																										

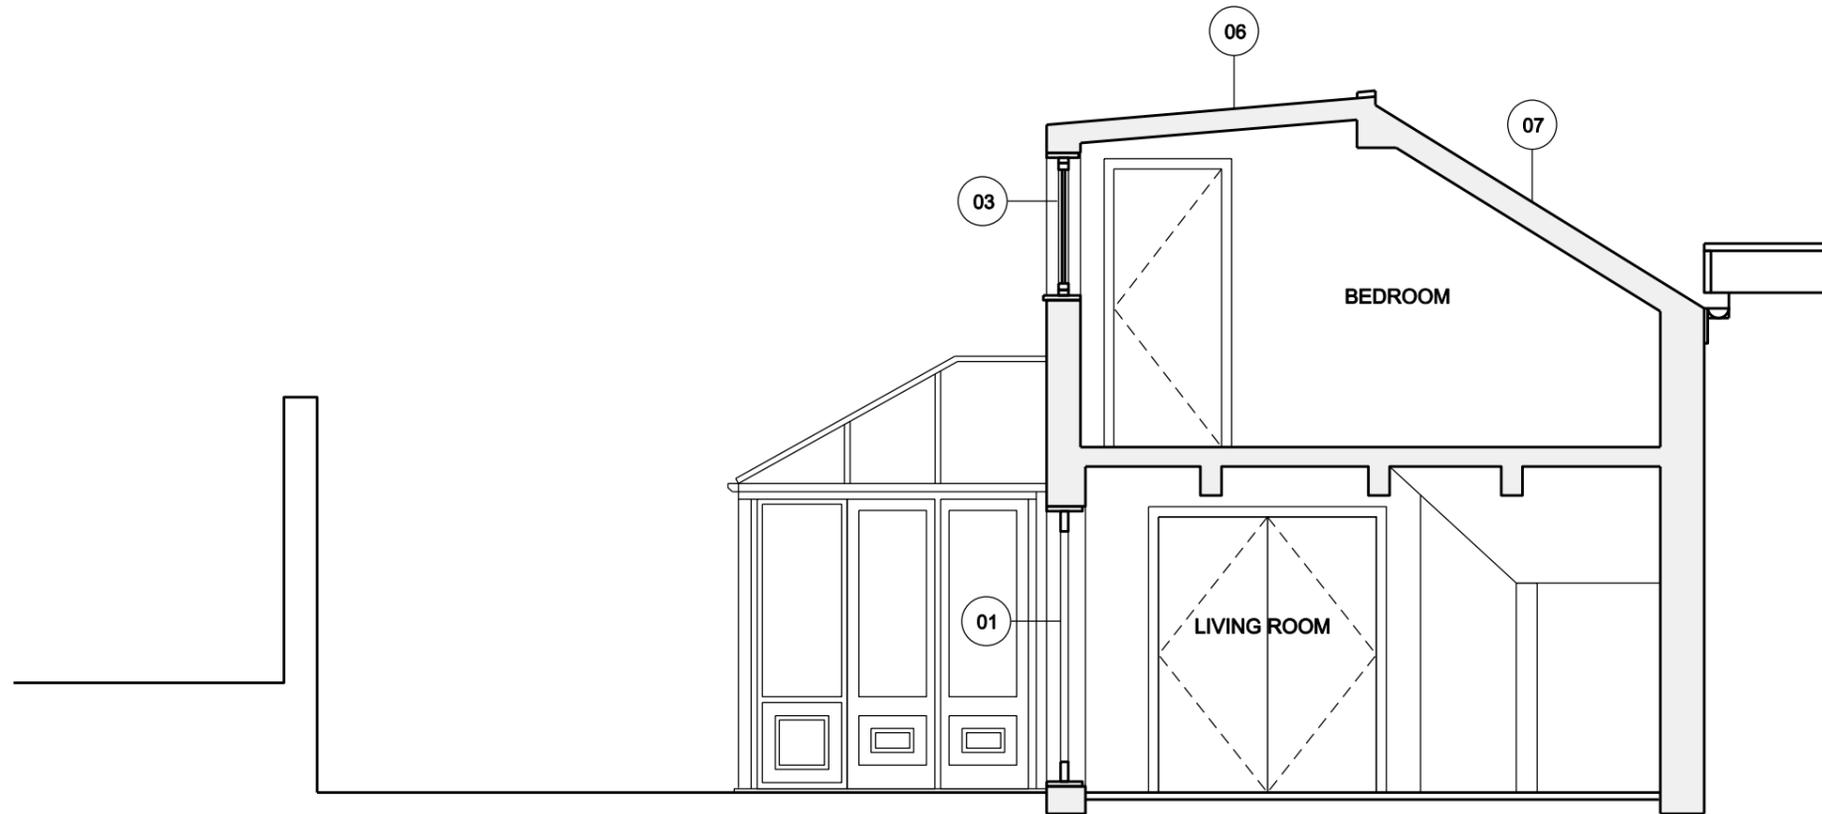

01 Proposed Section AA

- EXISTING**
- 01 PROPOSED TIMBER FRENCH DOOR
  - 02 PROPOSED FRONT DOOR
  - 03 PROPOSED TIMBER CASEMENT WINDOW
  - 04 PROPOSED OPAQUE VELUX SKYLIGHT WINDOW
  - 05 PROPOSED CLEAR VELUX SKYLIGHT WINDOW
  - 06 PROPOSED ZINC ROOF
  - 07 PROPOSED COMPOSITE SLATE TILED ROOF
  - 08 PROPOSED PLANTERS
  - 09 PROPOSED TIMBER SLIDING DOOR.  
GLASS TO BE SLIGHTLY MORE REFLECTIVE THAN STANDARD FOR PRIVACY


<p><b>NOTES:</b></p>	<p><b>KEY:</b></p> <ul style="list-style-type: none"> <li><span style="display: inline-block; width: 10px; height: 10px; background-color: red; border: 1px solid black; margin-right: 5px;"></span> - Demolition</li> <li>FFL - Finished Floor Level</li> <li>CH - Ceiling Height</li> <li>- - - Site boundry</li> </ul>	<p>Orientation</p> <p>Scale 1:50 @A3</p>	<p>P00 18/08/2023 FOR PLANNING</p> <p>revision    date    ammendment</p> <p>- This drawing is for planning submission purposes only                  - do not scale from this drawing                  - all dimensions to be checked on site by the contractor                  - report all omissions and/or errors to McNeil Architects                  - all dimensions in millimetres unless otherwise stated                  - if in doubt contact administrator for clarification                  - all drawings are the copyright of McNeil Architects Ltd</p>																		
		<p><b>MCNEIL ARCHITECTS</b></p> <p>McNeil Architects Ltd                  8 Lindley Road                  London E10 6QT                  www.mcneilarchitects.com                  t: 07970 982 387</p>																			
		<table border="1" style="width: 100%; border-collapse: collapse;"> <tr> <td style="width: 15%;">job title</td> <td colspan="3">2 FALKLAND PLACE</td> </tr> <tr> <td>drawing title</td> <td colspan="3">PROPOSED SECTION AA</td> </tr> <tr> <td>status</td> <td>For Planning</td> <td>drawing no</td> <td>revision</td> </tr> <tr> <td>scale</td> <td>1:50 @ A3</td> <td rowspan="2">054-P-017</td> <td rowspan="2" style="font-size: 2em; font-weight: bold;">P00</td> </tr> <tr> <td>job no</td> <td>054</td> </tr> </table>		job title	2 FALKLAND PLACE			drawing title	PROPOSED SECTION AA			status	For Planning	drawing no	revision	scale	1:50 @ A3	054-P-017	P00	job no	054
job title	2 FALKLAND PLACE																				
drawing title	PROPOSED SECTION AA																				
status	For Planning	drawing no	revision																		
scale	1:50 @ A3	054-P-017	P00																		
job no	054																				

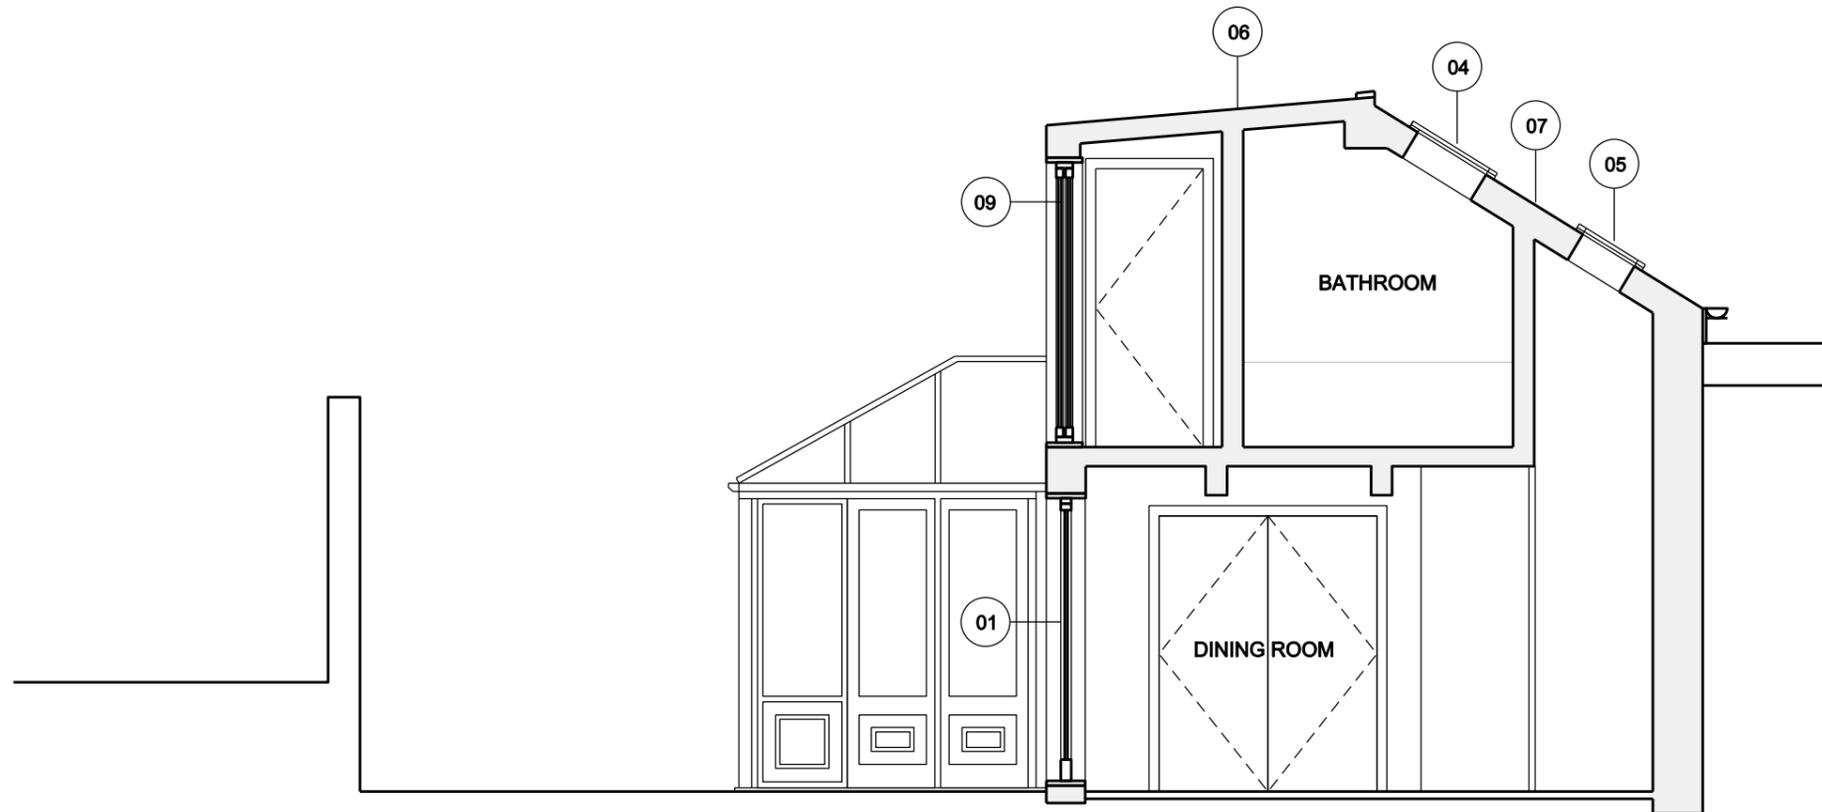

- EXISTING**
- 01 PROPOSED TIMBER FRENCH DOOR
  - 02 PROPOSED FRONT DOOR
  - 03 PROPOSED TIMBER CASEMENT WINDOW
  - 04 PROPOSED OPAQUE VELUX SKYLIGHT WINDOW
  - 05 PROPOSED CLEAR VELUX SKYLIGHT WINDOW
  - 06 PROPOSED ZINC ROOF
  - 07 PROPOSED COMPOSITE SLATE TILED ROOF
  - 08 PROPOSED PLANTERS
  - 09 PROPOSED TIMBER SLIDING DOOR.  
GLASS TO BE SLIGHTLY MORE REFLECTIVE THAN STANDARD FOR PRIVACY

01 Existing First Floor Plan

<p><b>NOTES:</b></p> <p><b>KEY:</b></p> <ul style="list-style-type: none"> <li><span style="display: inline-block; width: 10px; height: 10px; background-color: red; border: 1px solid black; margin-right: 5px;"></span> - Demolition</li> <li>FFL - Finished Floor Level</li> <li>CH - Ceiling Height</li> <li>- - - Site boundry</li> </ul>	<p>Orientation</p> <p>Scale 1:50 @A3</p>	<p>P00 18/08/2023 FOR PLANNING</p> <p>revision    date    ammendment</p> <p>- This drawing is for planning submission purposes only                  - do not scale from this drawing                  - all dimensions to be checked on site by the contractor                  - report all omissions and/or errors to McNeil Architects                  - all dimenions in millimetres unless otherwise stated                  - if in doubt contact adiministrator for clarification                  - all drawings are the copyright of McNeil Architects ltd</p>	<p><b>MCNEIL ARCHITECTS</b></p> <p style="font-size: 8px;">McNeil Architects Ltd 8 Lindley Road London E10 6QT www.mcneilarchitects.com t: 07970 982 387</p> <table border="1" style="width: 100%; border-collapse: collapse;"> <tr> <td style="width: 20%;">job title</td> <td colspan="3">2 FALKLAND PLACE</td> </tr> <tr> <td>drawing title</td> <td colspan="3">PROPOSED SECTION BB</td> </tr> <tr> <td>status</td> <td>For Planning</td> <td>drawing no</td> <td>revision</td> </tr> <tr> <td>scale</td> <td>1:50 @ A3</td> <td rowspan="2">054-P-018</td> <td rowspan="2" style="font-size: 24px; font-weight: bold;">P00</td> </tr> <tr> <td>job no</td> <td>054</td> </tr> </table>	job title	2 FALKLAND PLACE			drawing title	PROPOSED SECTION BB			status	For Planning	drawing no	revision	scale	1:50 @ A3	054-P-018	P00	job no	054
job title	2 FALKLAND PLACE																				
drawing title	PROPOSED SECTION BB																				
status	For Planning	drawing no	revision																		
scale	1:50 @ A3	054-P-018	P00																		
job no	054																				

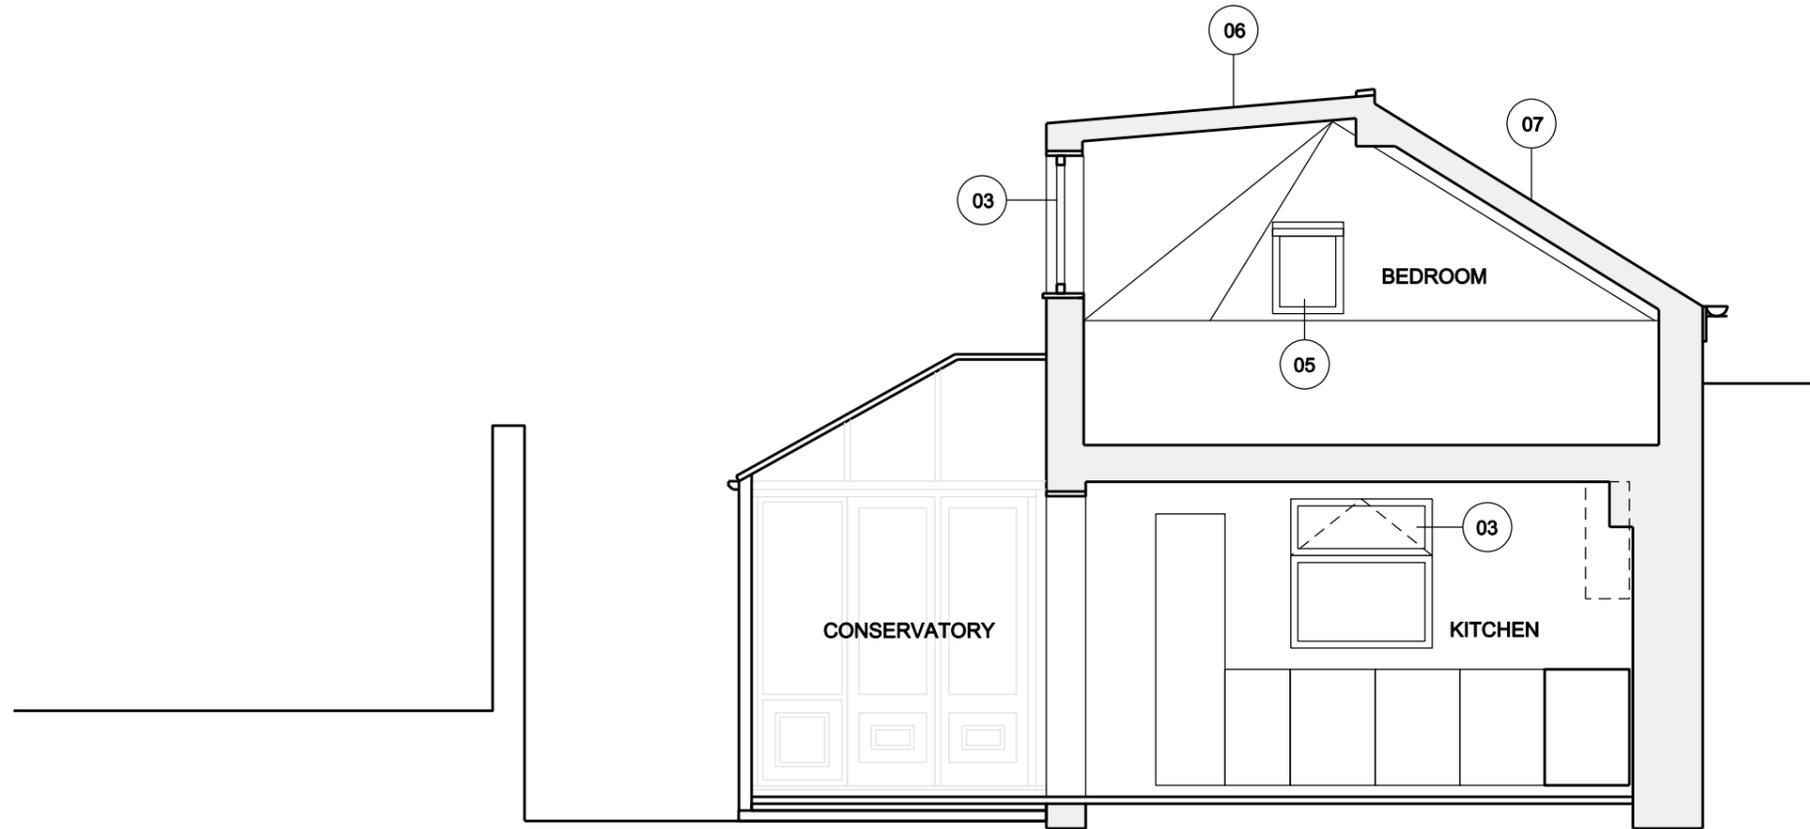

01 Proposed Section CC

- EXISTING**
- 01 PROPOSED TIMBER FRENCH DOOR
  - 02 PROPOSED FRONT DOOR
  - 03 PROPOSED TIMBER CASEMENT WINDOW
  - 04 PROPOSED OPAQUE VELUX SKYLIGHT WINDOW
  - 05 PROPOSED CLEAR VELUX SKYLIGHT WINDOW
  - 06 PROPOSED ZINC ROOF
  - 07 PROPOSED COMPOSITE SLATE TILED ROOF
  - 08 PROPOSED PLANTERS
  - 09 PROPOSED TIMBER SLIDING DOOR.  
GLASS TO BE SLIGHTLY MORE REFLECTIVE THAN STANDARD FOR PRIVACY

<p><b>NOTES:</b></p> <p><b>KEY:</b></p> <ul style="list-style-type: none"> <li><span style="display: inline-block; width: 15px; height: 10px; background-color: #f00; border: 1px solid #f00; margin-right: 5px;"></span> - Demolition</li> <li>FFL - Finished Floor Level</li> <li>CH - Ceiling Height</li> <li>- - - Site boundry</li> </ul>	<p>Orientation</p> <p>Scale 1:50 @A3</p>	<p>P00 18/08/2023 FOR PLANNING</p> <p>revision    date    ammendment</p> <p>- This drawing is for planning submission purposes only                  - do not scale from this drawing                  - all dimensions to be checked on site by the contractor                  - report all omissions and/or errors to McNeil Architects                  - all dimensions in millimetres unless otherwise stated                  - if in doubt contact administrator for clarification                  - all drawings are the copyright of McNeil Architects Ltd</p>	<p><b>MCNEIL ARCHITECTS</b></p> <p style="font-size: 8px;">McNeil Architects Ltd 8 Lindley Road London E10 6QT www.mcneilarchitects.com t: 07970 982 387</p> <table border="1" style="width: 100%; border-collapse: collapse; font-size: 8px;"> <tr> <td>job title</td> <td colspan="3">2 FALKLAND PLACE</td> </tr> <tr> <td>drawing title</td> <td colspan="3">PROPOSED SECTION CC</td> </tr> <tr> <td>status</td> <td>For Planning</td> <td>drawing no</td> <td>revision</td> </tr> <tr> <td>scale</td> <td>1:50 @ A3</td> <td rowspan="2">054-P-019</td> <td rowspan="2" style="font-size: 24px; font-weight: bold;">P00</td> </tr> <tr> <td>job no</td> <td>054</td> </tr> </table>	job title	2 FALKLAND PLACE			drawing title	PROPOSED SECTION CC			status	For Planning	drawing no	revision	scale	1:50 @ A3	054-P-019	P00	job no	054
job title	2 FALKLAND PLACE																				
drawing title	PROPOSED SECTION CC																				
status	For Planning	drawing no	revision																		
scale	1:50 @ A3	054-P-019	P00																		
job no	054																				