



PLANNING

Note:  
All timber to be lacquered finish.  
Colour: TBC


Notes  
FX-105.Spec Code: K13/110 FCU  
Casing

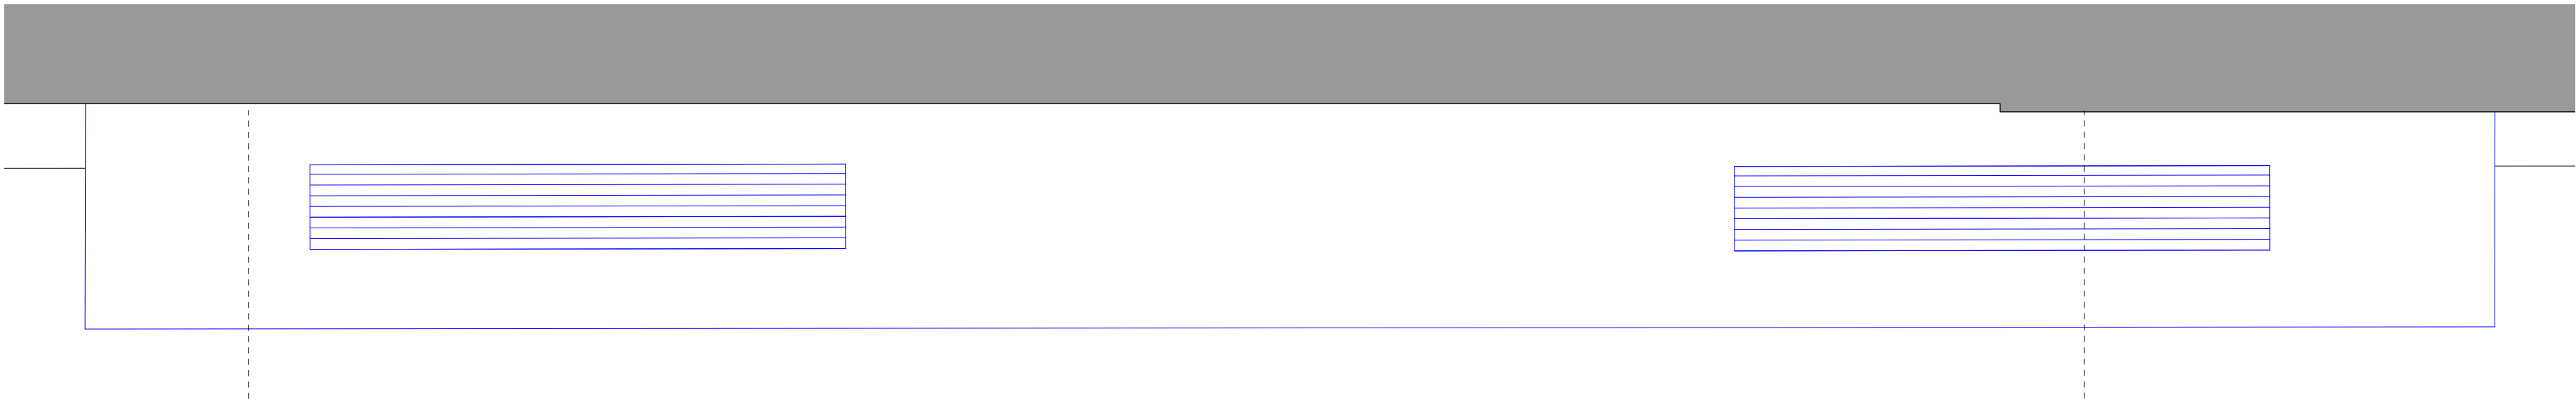


1 Third Floor Fan Coil Casing top View  
Scale: 1:10

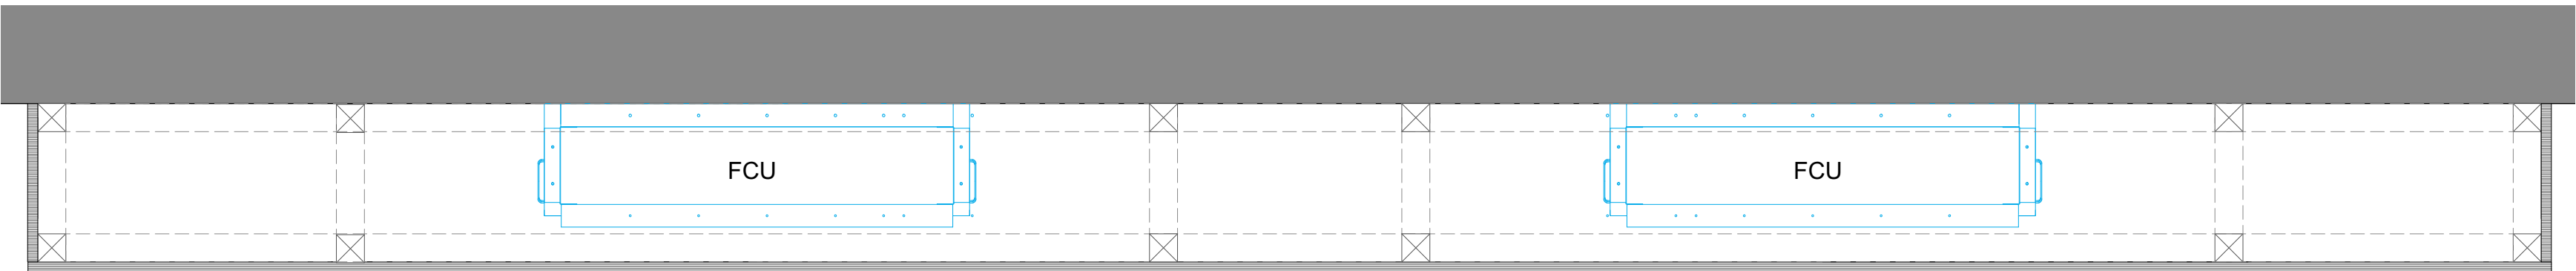


2 Third Floor Fan Coil Casing Plan  
Scale: 1:10

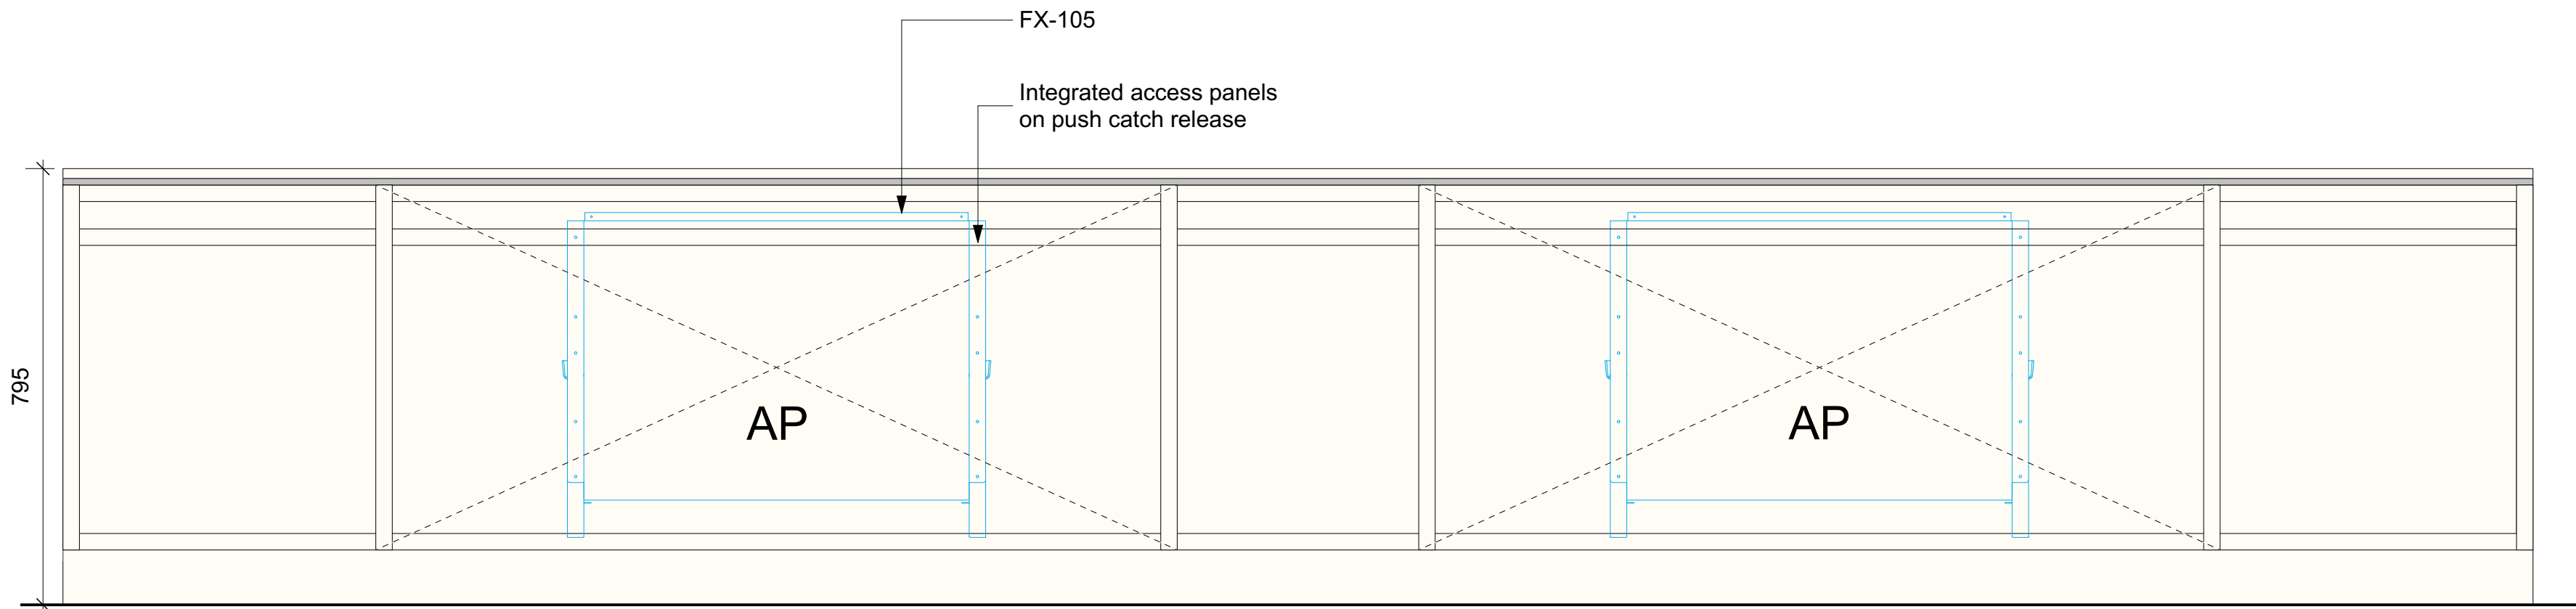

3 Third Floor Fan coil Casing Front Elevation  
Scale: 1:10

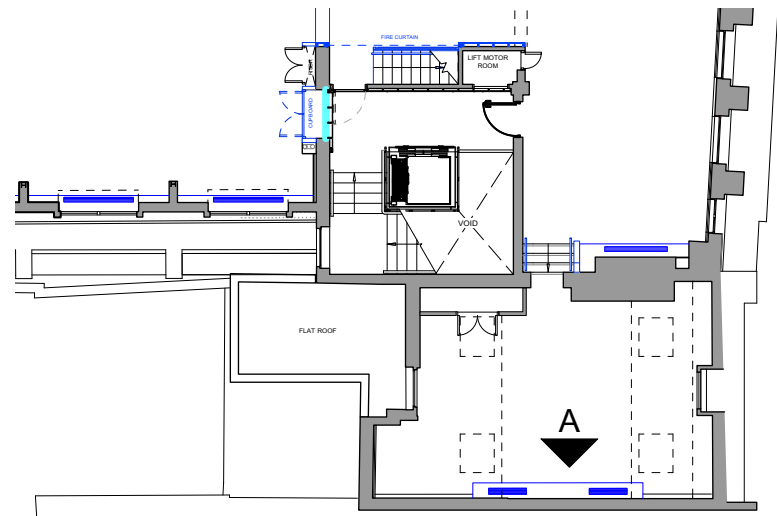

5 Key Plan  
Scale: 1:200

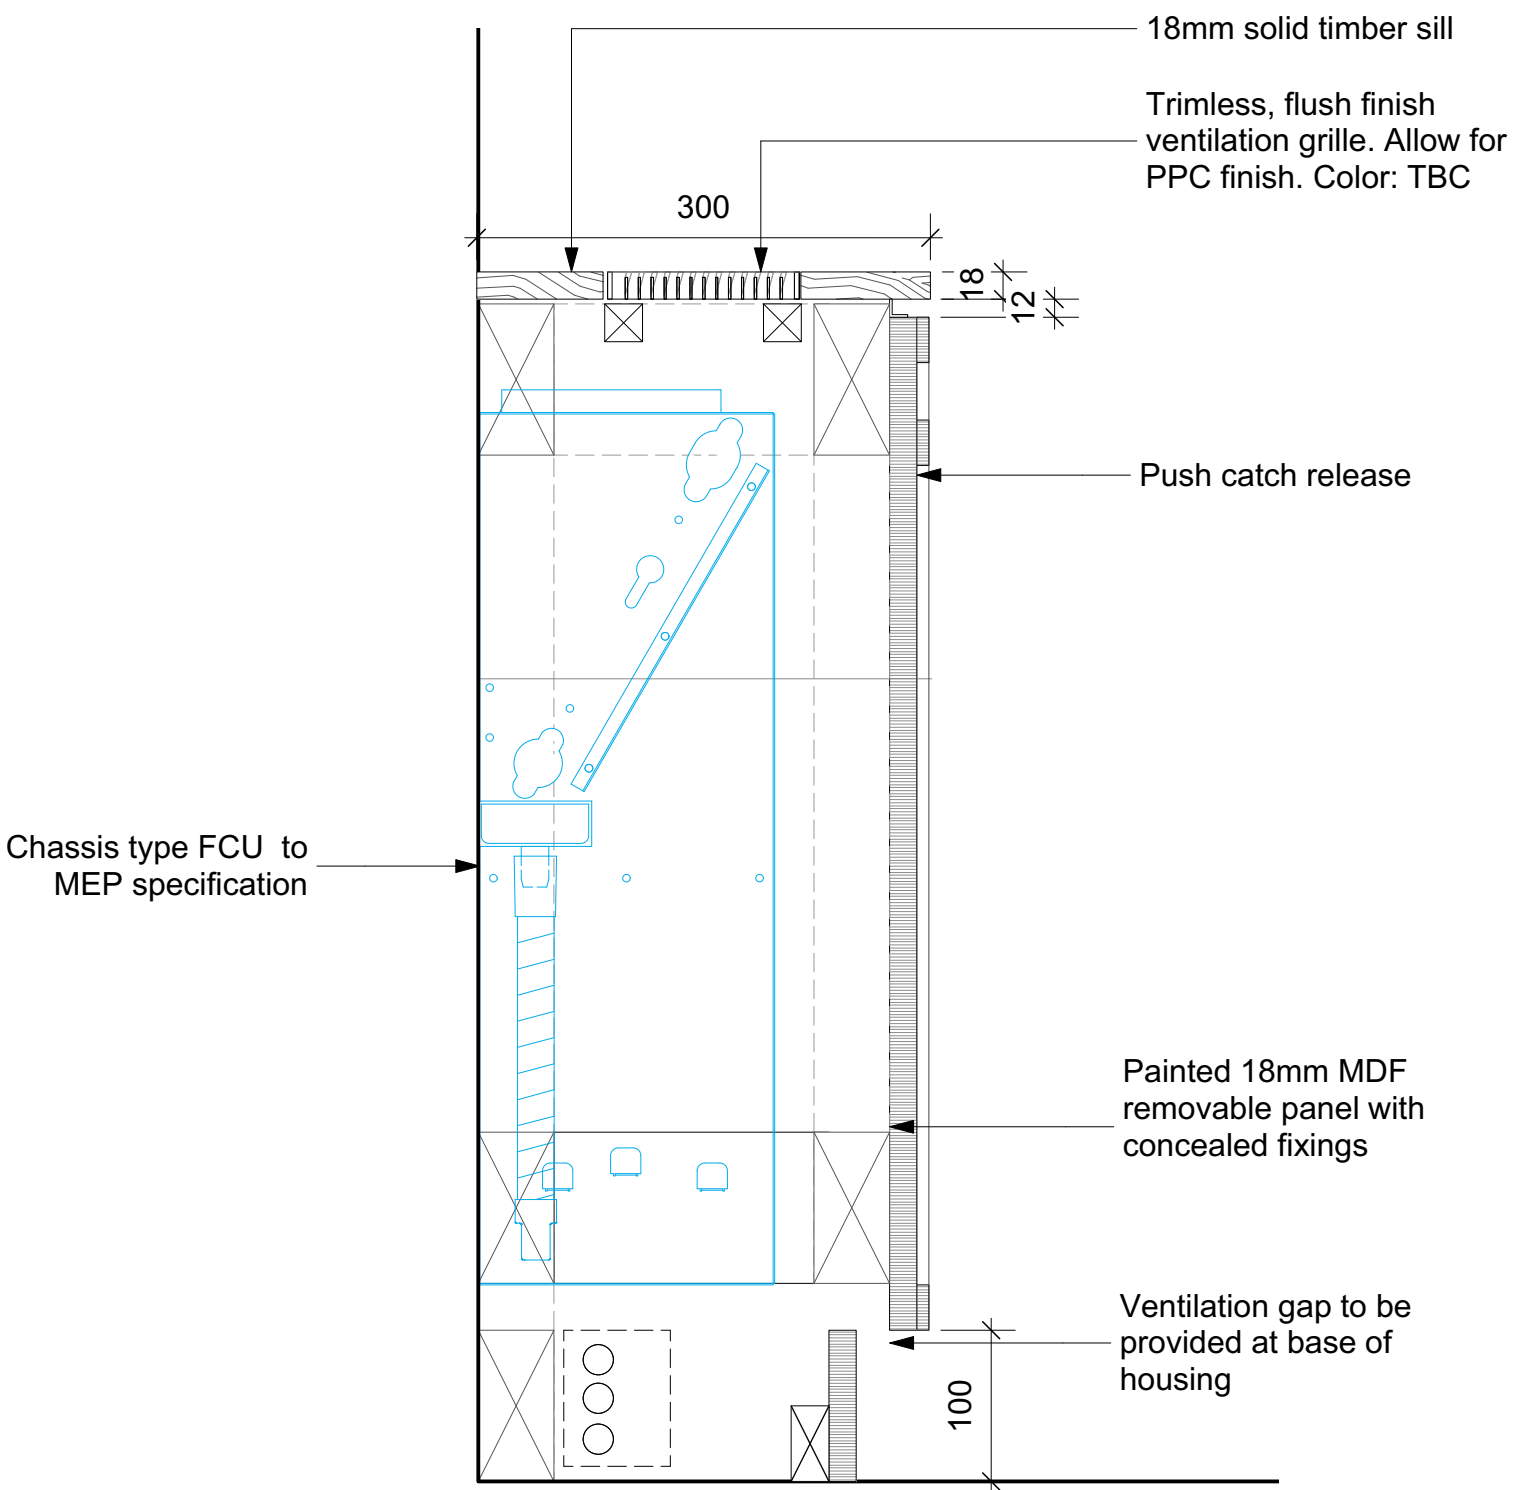

4 Proposed Section  
Scale: 1:5