



Disclaimer and Notes  
 Do not scale this drawing. All dimensions should be checked on site. Any discrepancy found between this drawing, site and any other document should be referred immediately to Fresson and Tee. All drawings should be read in conjunction with all other contract documents and specifications and all other consultants' drawings.  
 Copying or reproduction of this drawing without the written permission of Fresson and Tee is not permitted. Copyright is Reserved.  
 The PDF hard copy accompanying the CAD data is legal transmission of information. The electronic copies are issued only for convenience of use and record of original file. No liability for the accuracy or for any consequence resulting from the use, additions or alteration of information is accepted by Fresson and Tee.  
 Title plan at 1:250 and North point is up.

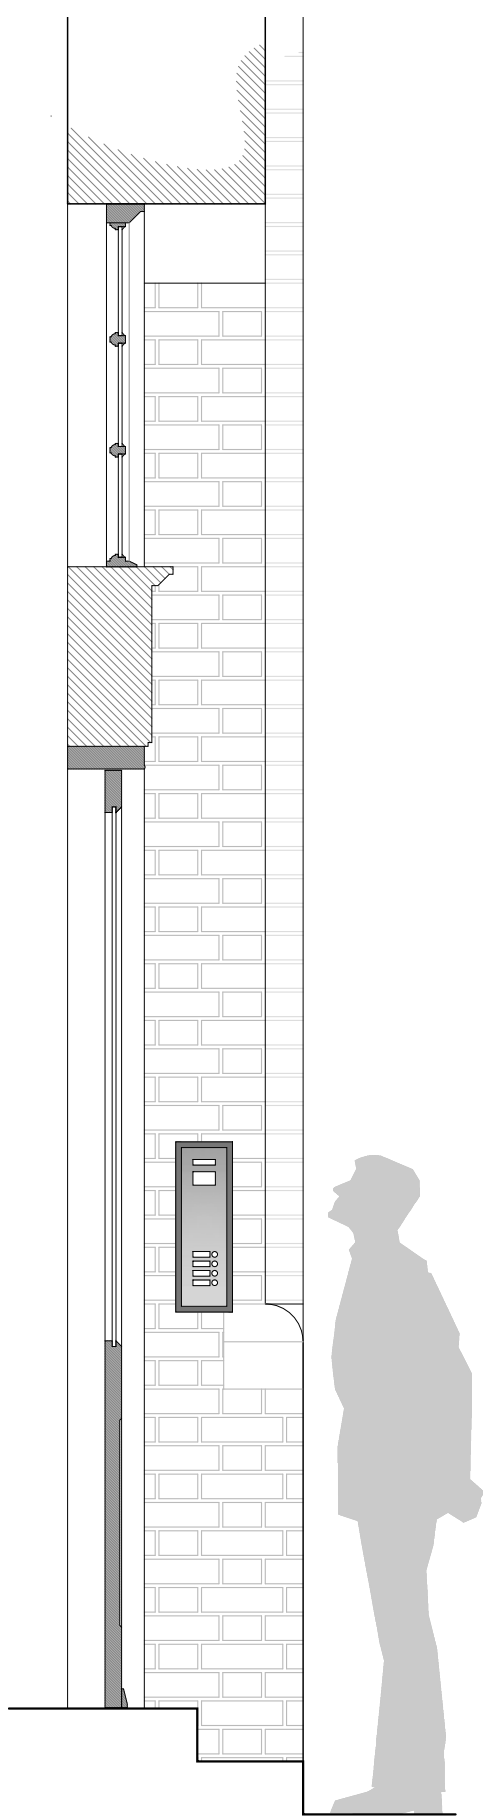

Elevation 1:20





Section

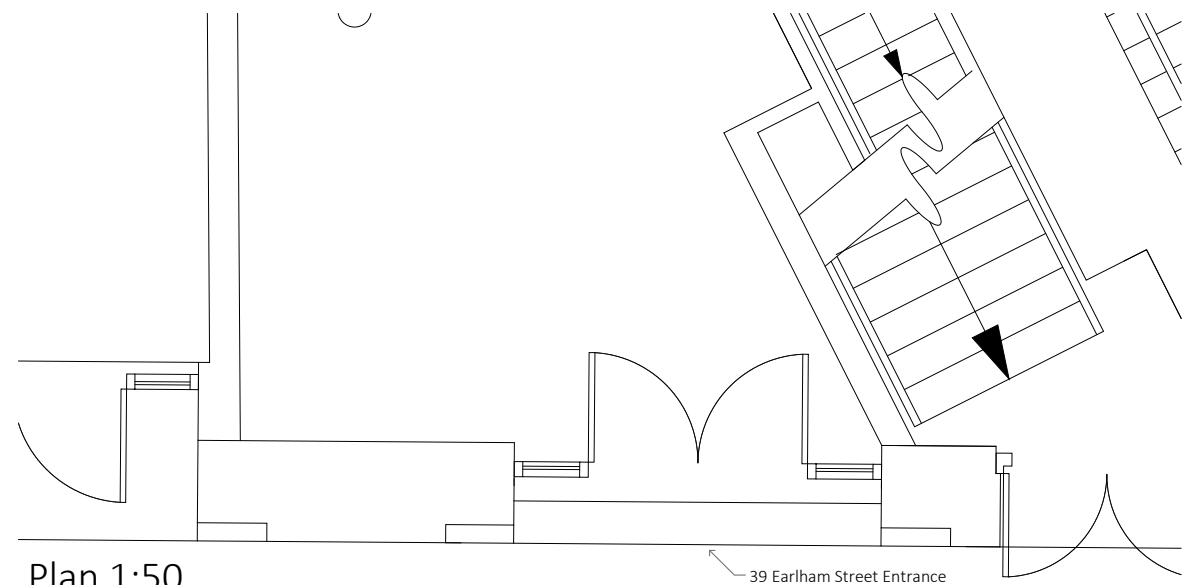

Plan 1:50



Elevation 1:50

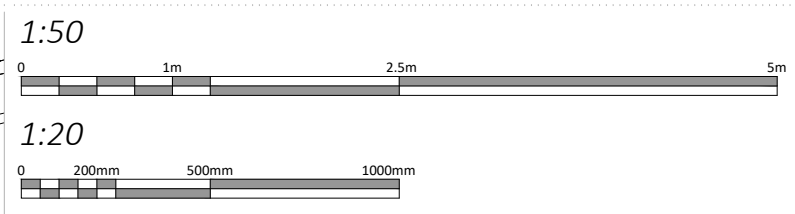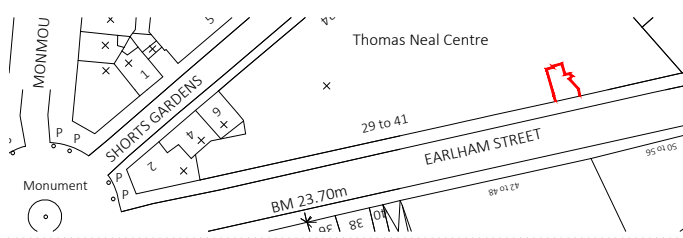

Rev Iss.	Description	Date
P1	DMV	Initial Issue
		14.12.23

DRAWING TITLE  
**Plan, Front Elevation & Section  
 As Existing**

PROJECT NAME  
 Listed Building Application

ADDRESS  
 39 Earlham Street  
 London WC2

CLIENT  
 Shaftesbury Covent Garden Ltd

DRAWN BY  
 DMV

CHECKED BY  
 LM

JOB NO.  
 25880

SCALE  
 1:50 & 1:20 @A3

DATE  
 Dec 2023

DRAWING NO.  
 A-100-P1

