




Disclaimer and Notes
 Do not scale this drawing. All dimensions should be checked on site. Any discrepancy found between this drawing, site and any other document should be referred immediately to Fresson and Tee. All drawings should be read in conjunction with all other contract documents and specifications and all other consultants drawings.
 Copying or reproduction of this drawing without the written permission of Fresson and Tee is not permitted. Copyright is Reserved.
 The PDF hard copy accompanying the CAD data is legal transmission of information. The electronic copies are issued only for convenience of use and record of original file. No liability for the accuracy or for any consequence resulting from the use, additions or alteration of information is accepted by Fresson and Tee.
 Title plan at 1:1250 and North point is up

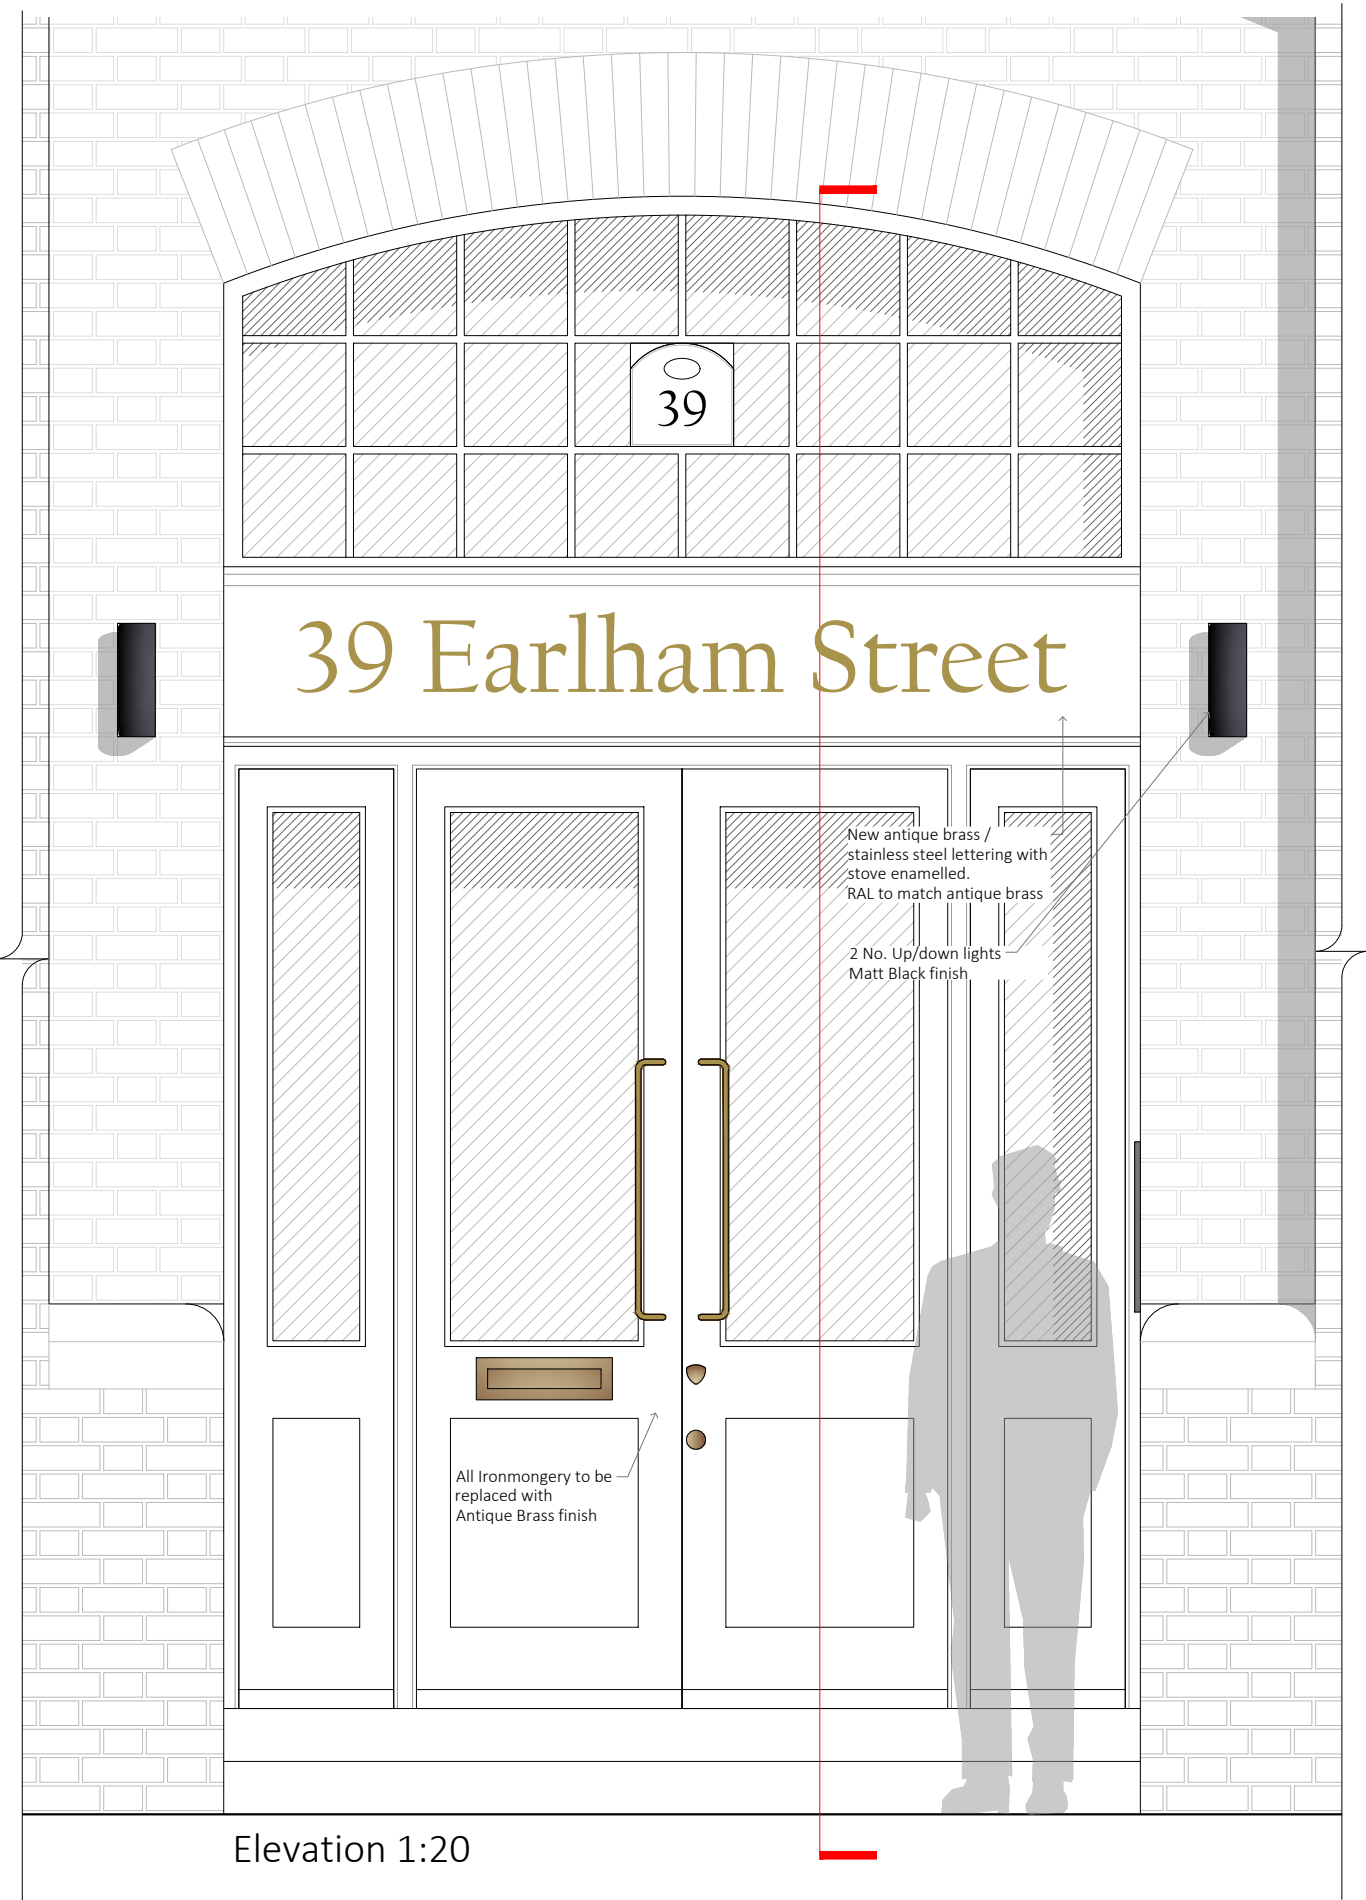

Elevation 1:20

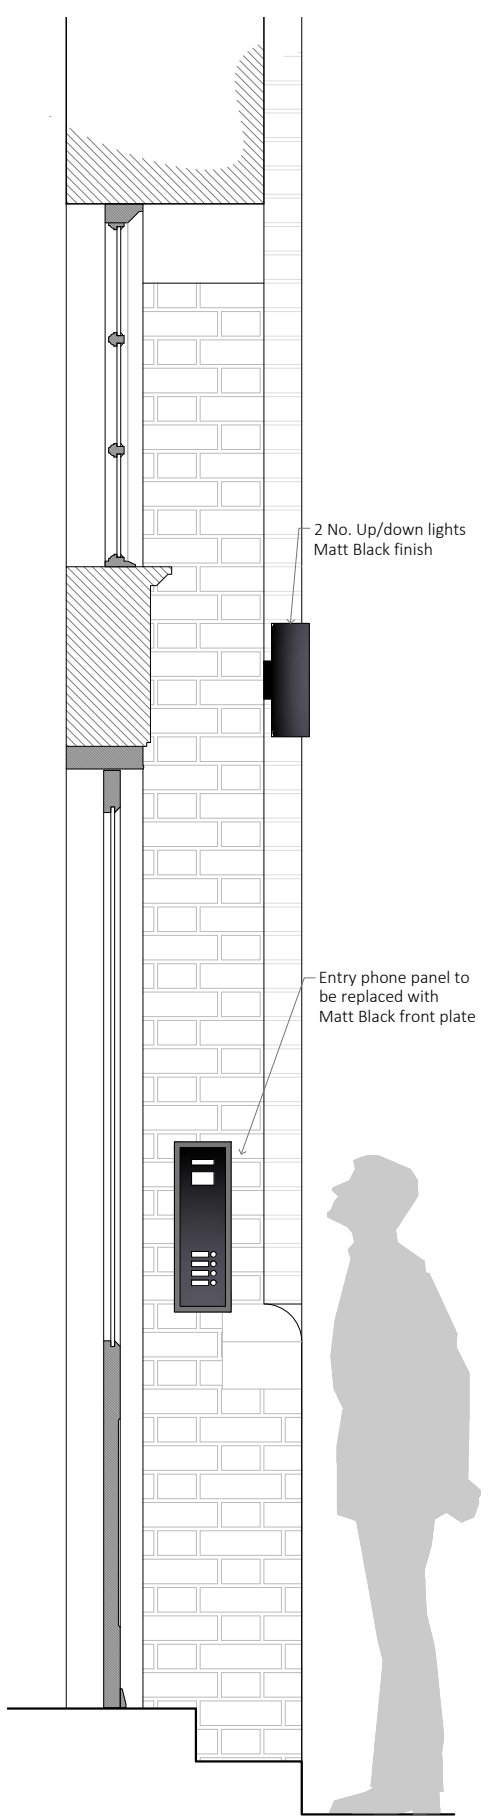



Section

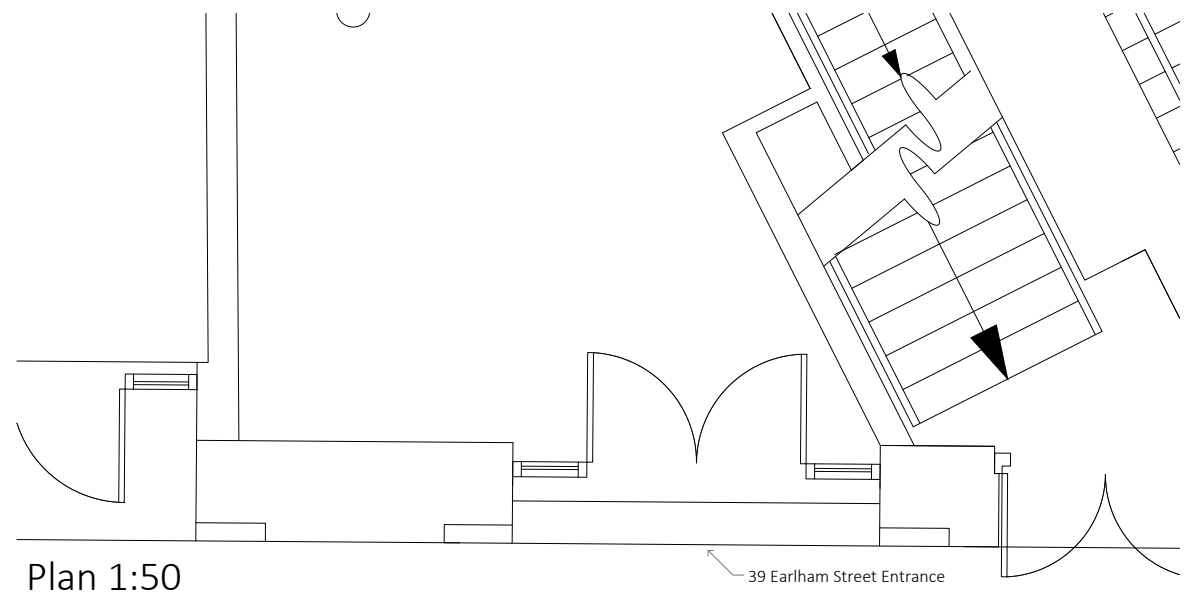

Plan 1:50



Elevation 1:50

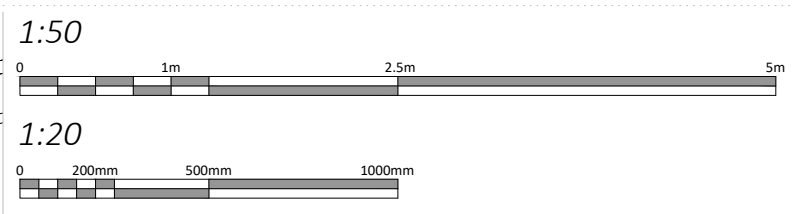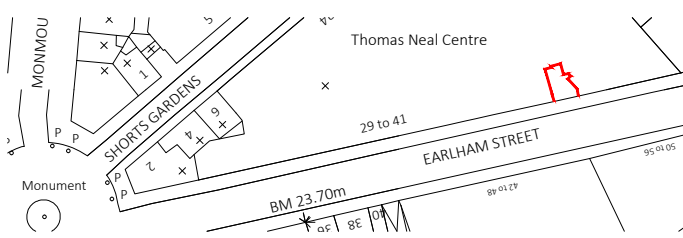

P2 DMV P1 DMV Rev Iss.	General Update	29.12.23	DRAWING TITLE Plan, Front Elevation & Section As Proposed	ADDRESS 39 Earlham Street London WC2	JOB NO. 25880
	Initial Issue	14.12.23			
	Description	Date	PROJECT NAME Listed Building Application	CLIENT Shaftesbury Covent Garden Ltd	DATE Dec 2023
			DRAWN BY DMV	CHECKED BY LM	DRAWING NO. A-200-P2

