



Existing Front Elevation



Existing Rear Elevation

REV	DATE	COMMENT	DRW	CHK
03	04/01/2024	Update	DS	HM
02	13/09/2023	Update	DS	HM
01	11/05/2023	Planning	DS	HM
00	09/05/2023	Initial issue	DS	HM



NOTES
 These drawings are for planning purposes only. All dimensions indicated are subject to alterations on site. Confirm all dimensions prior to ordering materials and commencing construction.

My-architect

Unit Number 213
 The BusWorks
 North Road
 London, N7 9DP


T 0203938 8753 E harry.molyneux@my-architect.io

PROJECT
 111 Chetwynd Road, Flat A, NW5 1DA
 DRAWING
 Existing Elevations

SCALE
 1:100 @ A3

STATUS
 Planning

DRAWING No. **383/01/200** REVISION **P03**

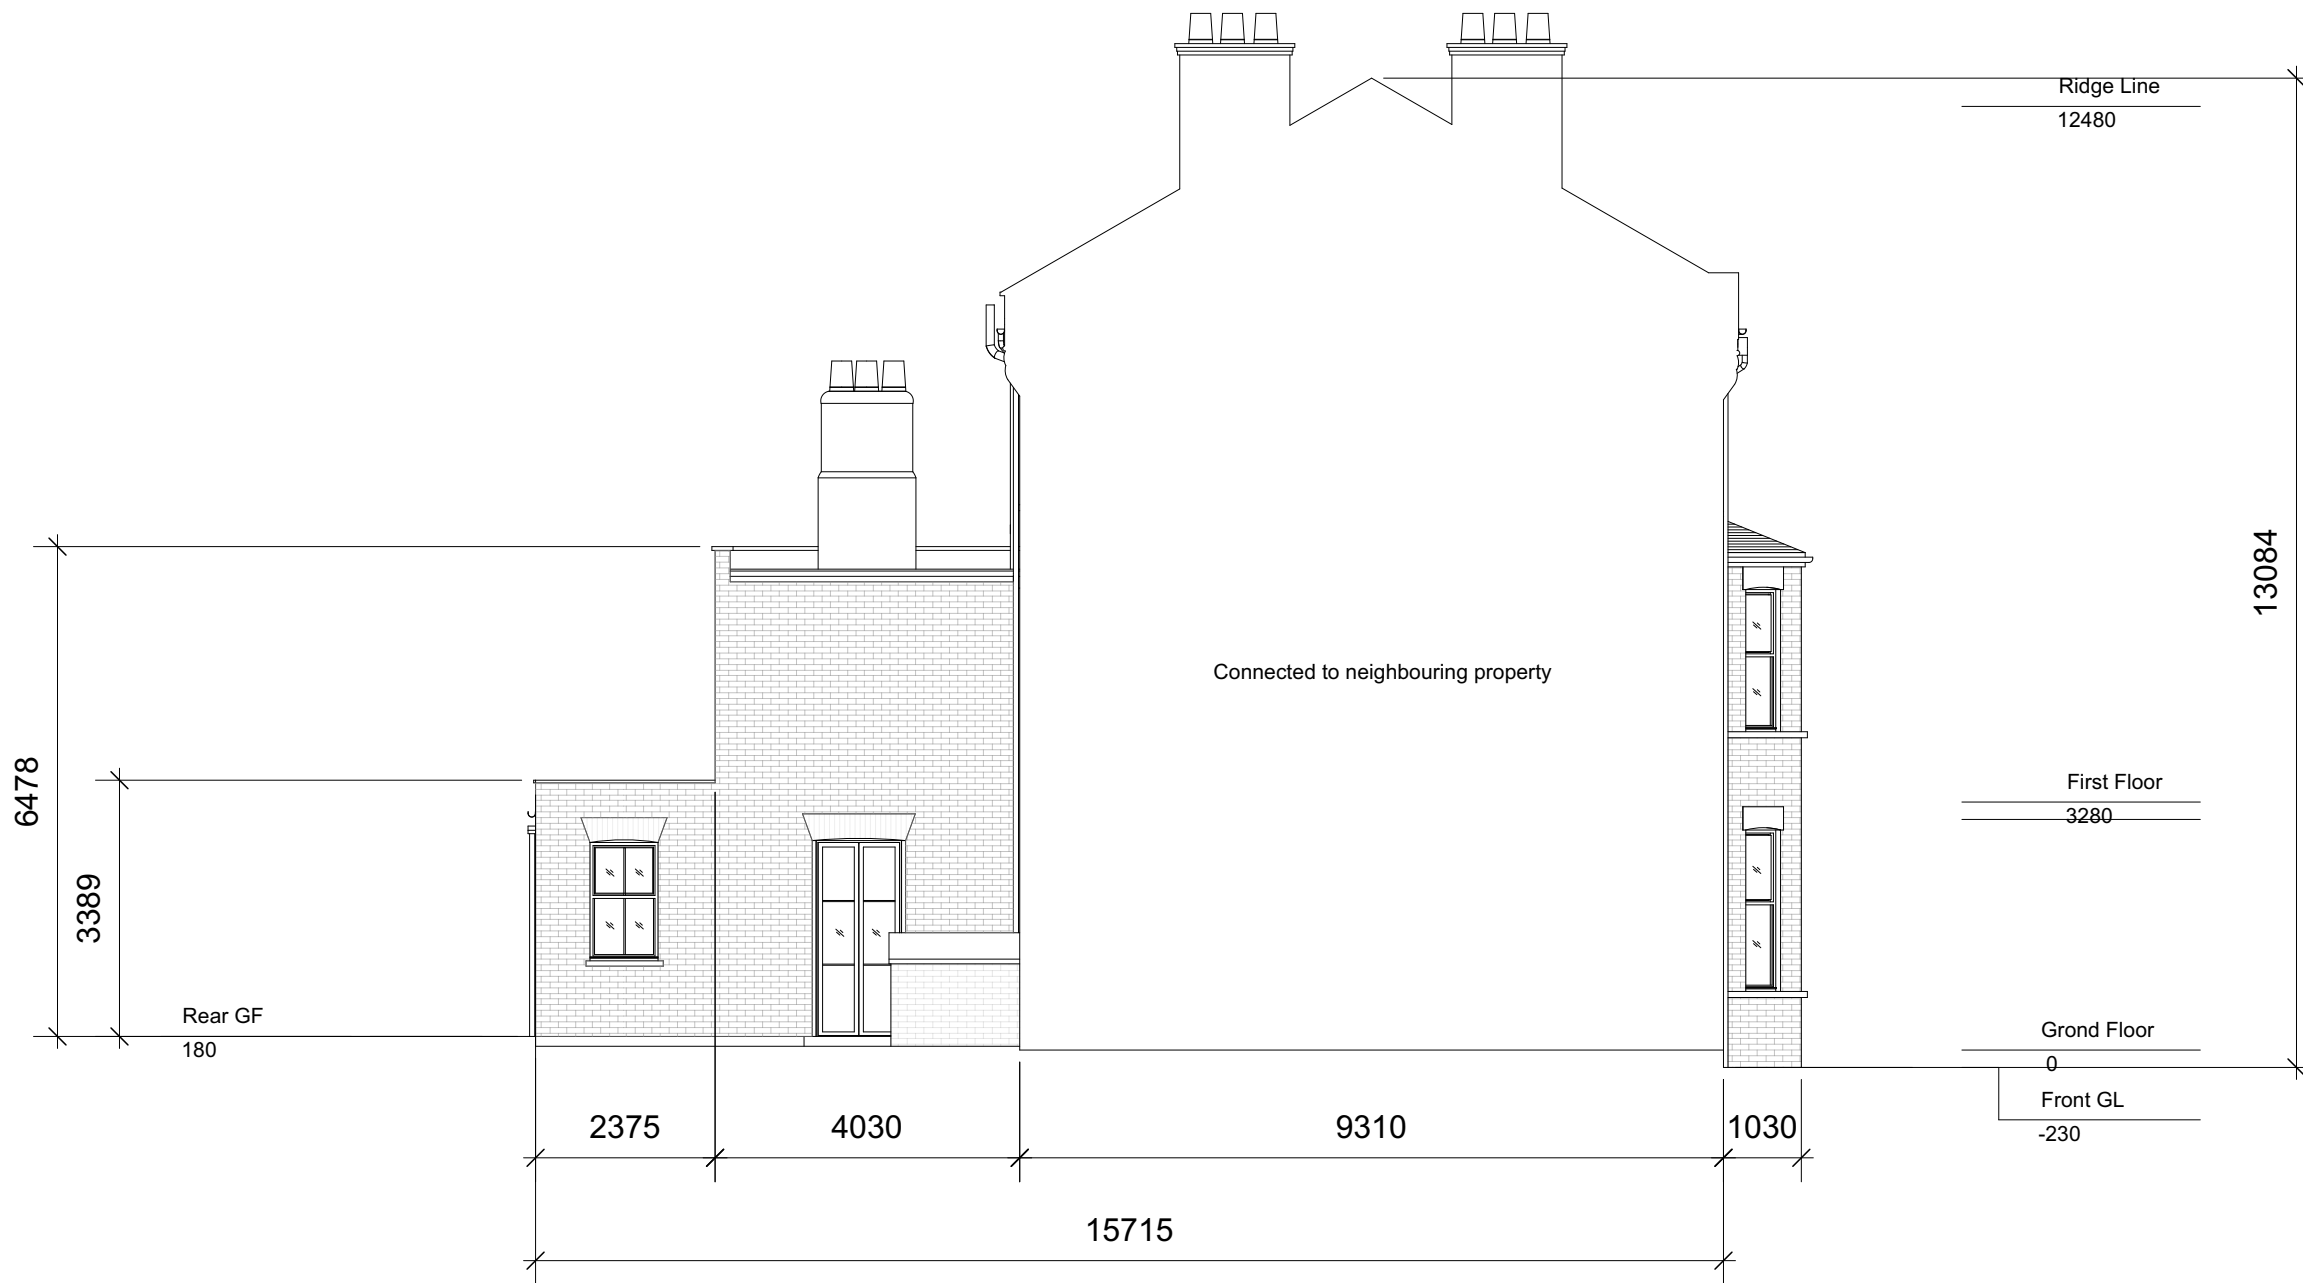

Existing Side Elevation

REV	DATE	COMMENT	DRW	CHK
03	04/01/2024	Update	DS	HM
02	13/09/2023	Update	DS	HM
01	11/05/2023	Planning	DS	HM
00	09/05/2023	Initial issue	DS	HM



NOTES
 These drawings are for planning purposes only. All dimensions indicated are subject to alterations on site. Confirm all dimensions prior to ordering materials and commencing construction.

My-architect

Unit Number 213
 The BusWorks
 North Road
 London, N7 9DP


T 0203938 8753 E harry.molyneux@my-architect.io

PROJECT
 111 Chetwynd Road, Flat A, NW5 1DA
 DRAWING
 Existing Side Elevation

SCALE
 1:100 @ A3

STATUS
 Planning

DRAWING No. **383/01/201** REVISION **P03**

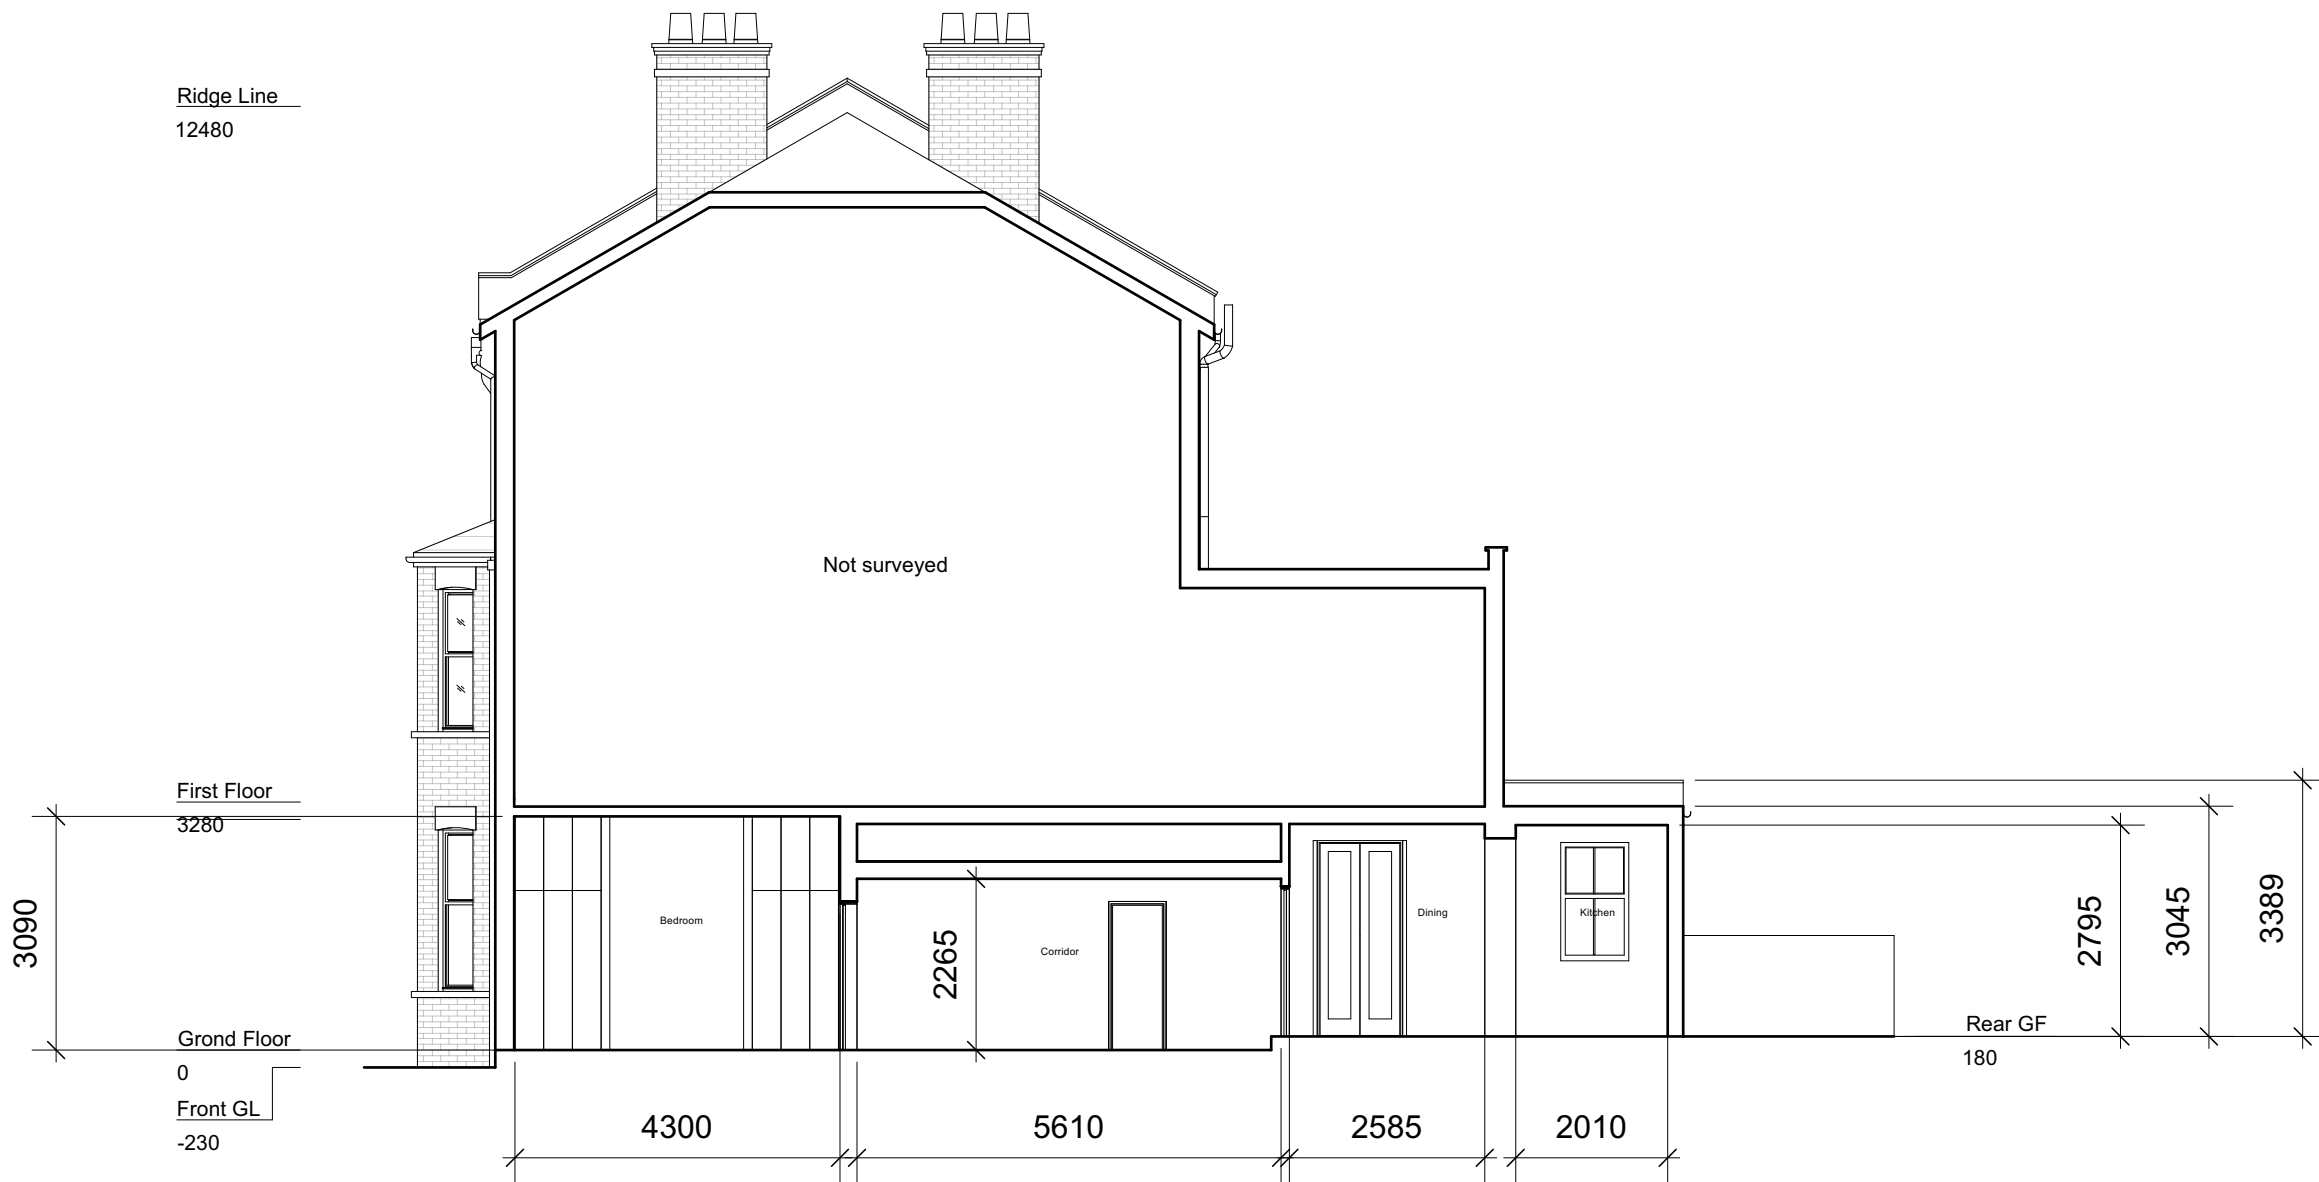

Existing Section AA

REV	DATE	COMMENT	DRW	CHK
03	04/01/2024	Update	DS	HM
02	13/09/2023	Update	DS	HM
01	11/05/2023	Planning	DS	HM
00	09/05/2023	Initial issue	DS	HM



NOTES
These drawings are for planning purposes only. All dimensions indicated are subject to alterations on site. Confirm all dimensions prior to ordering materials and commencing construction.


My-architect

Unit Number 213
The BusWorks
North Road
London, N7 9DP


T 0203938 8753 E harry.molyneux@my-architect.io

PROJECT
111 Chetwynd Road, Flat A, NW5 1DA
DRAWING
Existing Sections
SCALE
1:100 @ A3
STATUS
Planning

DRAWING No. **383/01/202** REVISION **P03**

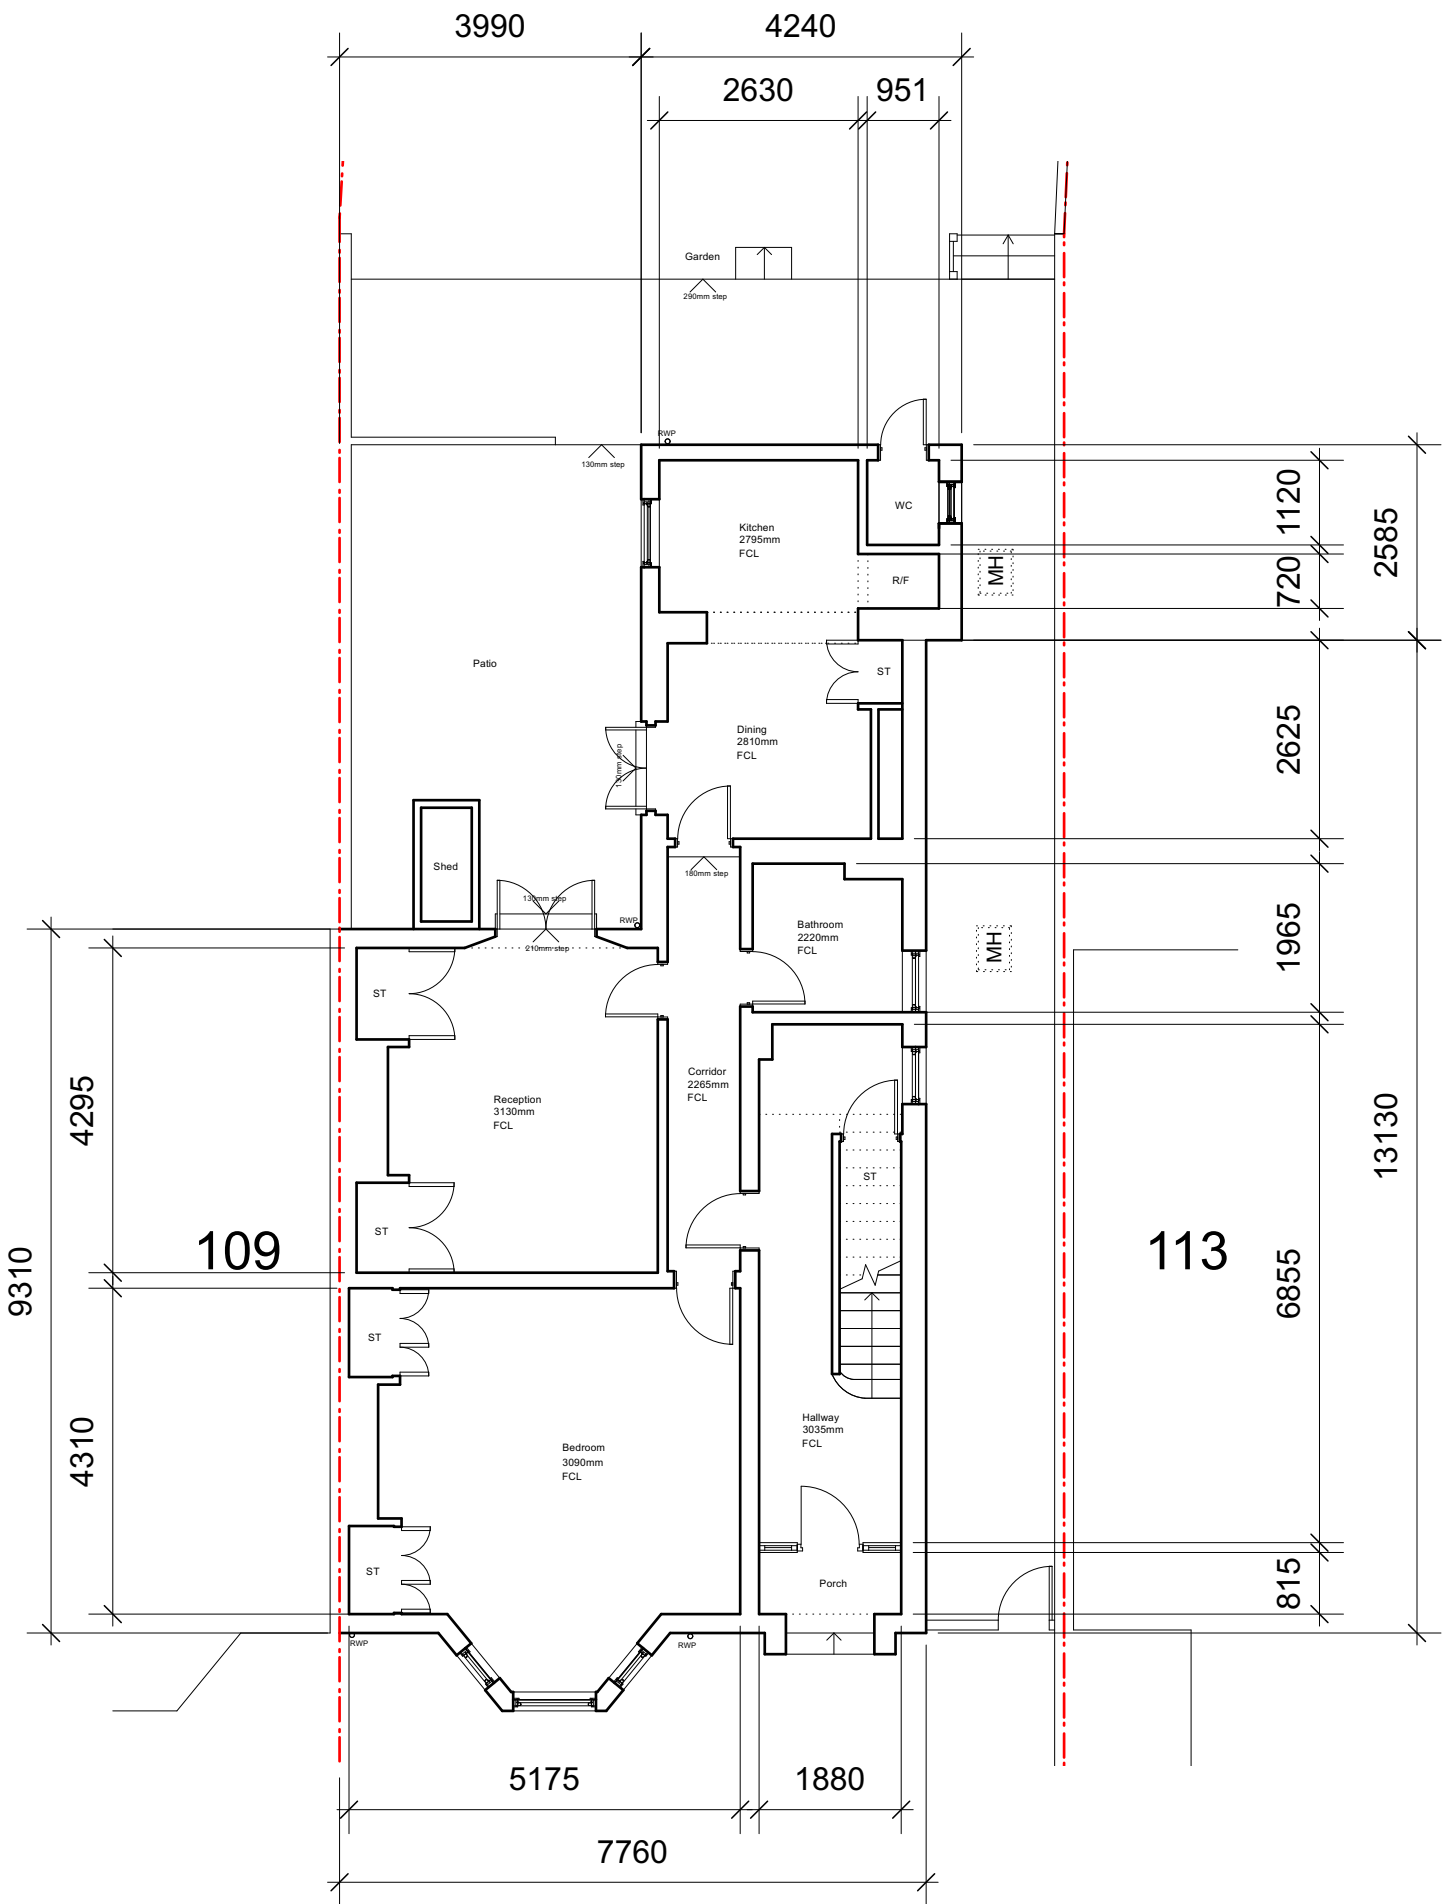


Existing Ground Floor Plan

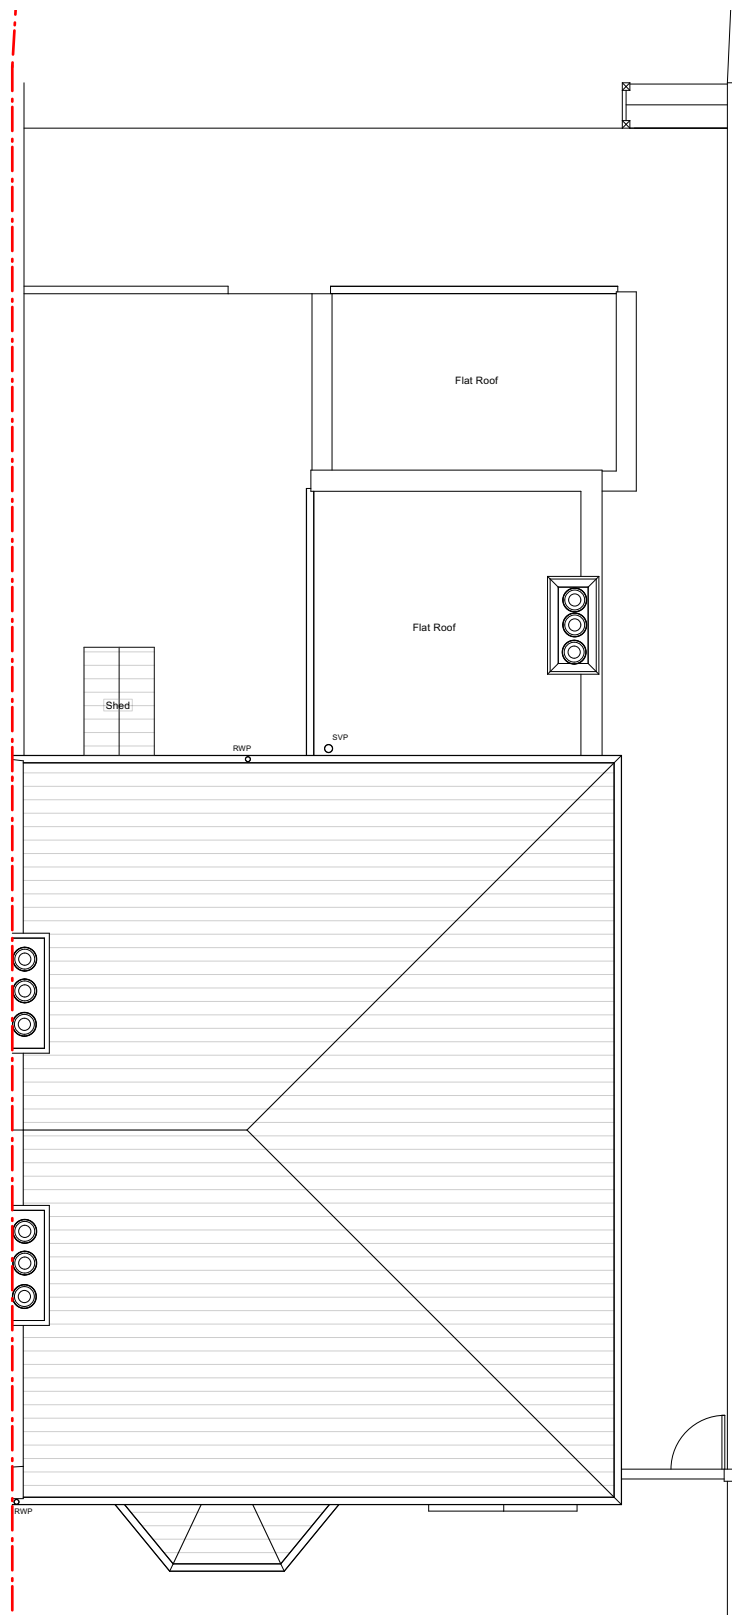

Existing Roof Plan

REV	DATE	COMMENT	DRW	CHK
03	04/01/2024	Update	DS	HM
02	13/09/2023	Update	DS	HM
01	11/05/2023	Planning	DS	HM
00	09/05/2023	Initial issue	DS	HM

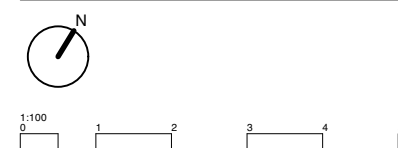

NOTES
 These drawings are for planning purposes only. All dimensions indicated are subject to alterations on site. Confirm all dimensions prior to ordering materials and commencing construction.

My-architect


Unit Number 213
 The BusWorks
 North Road
 London, N7 9DP
 T 0203938 8753 E harry.molyneux@my-architect.io

PROJECT
 111 Chetwynd Road, Flat A, NW5 1DA
 DRAWING
 Existing Floor Plans
 SCALE
 1:100 @ A3
 STATUS
 Planning

DRAWING No. **383/01/400** REVISION **P03**



Proposed Front Elevation

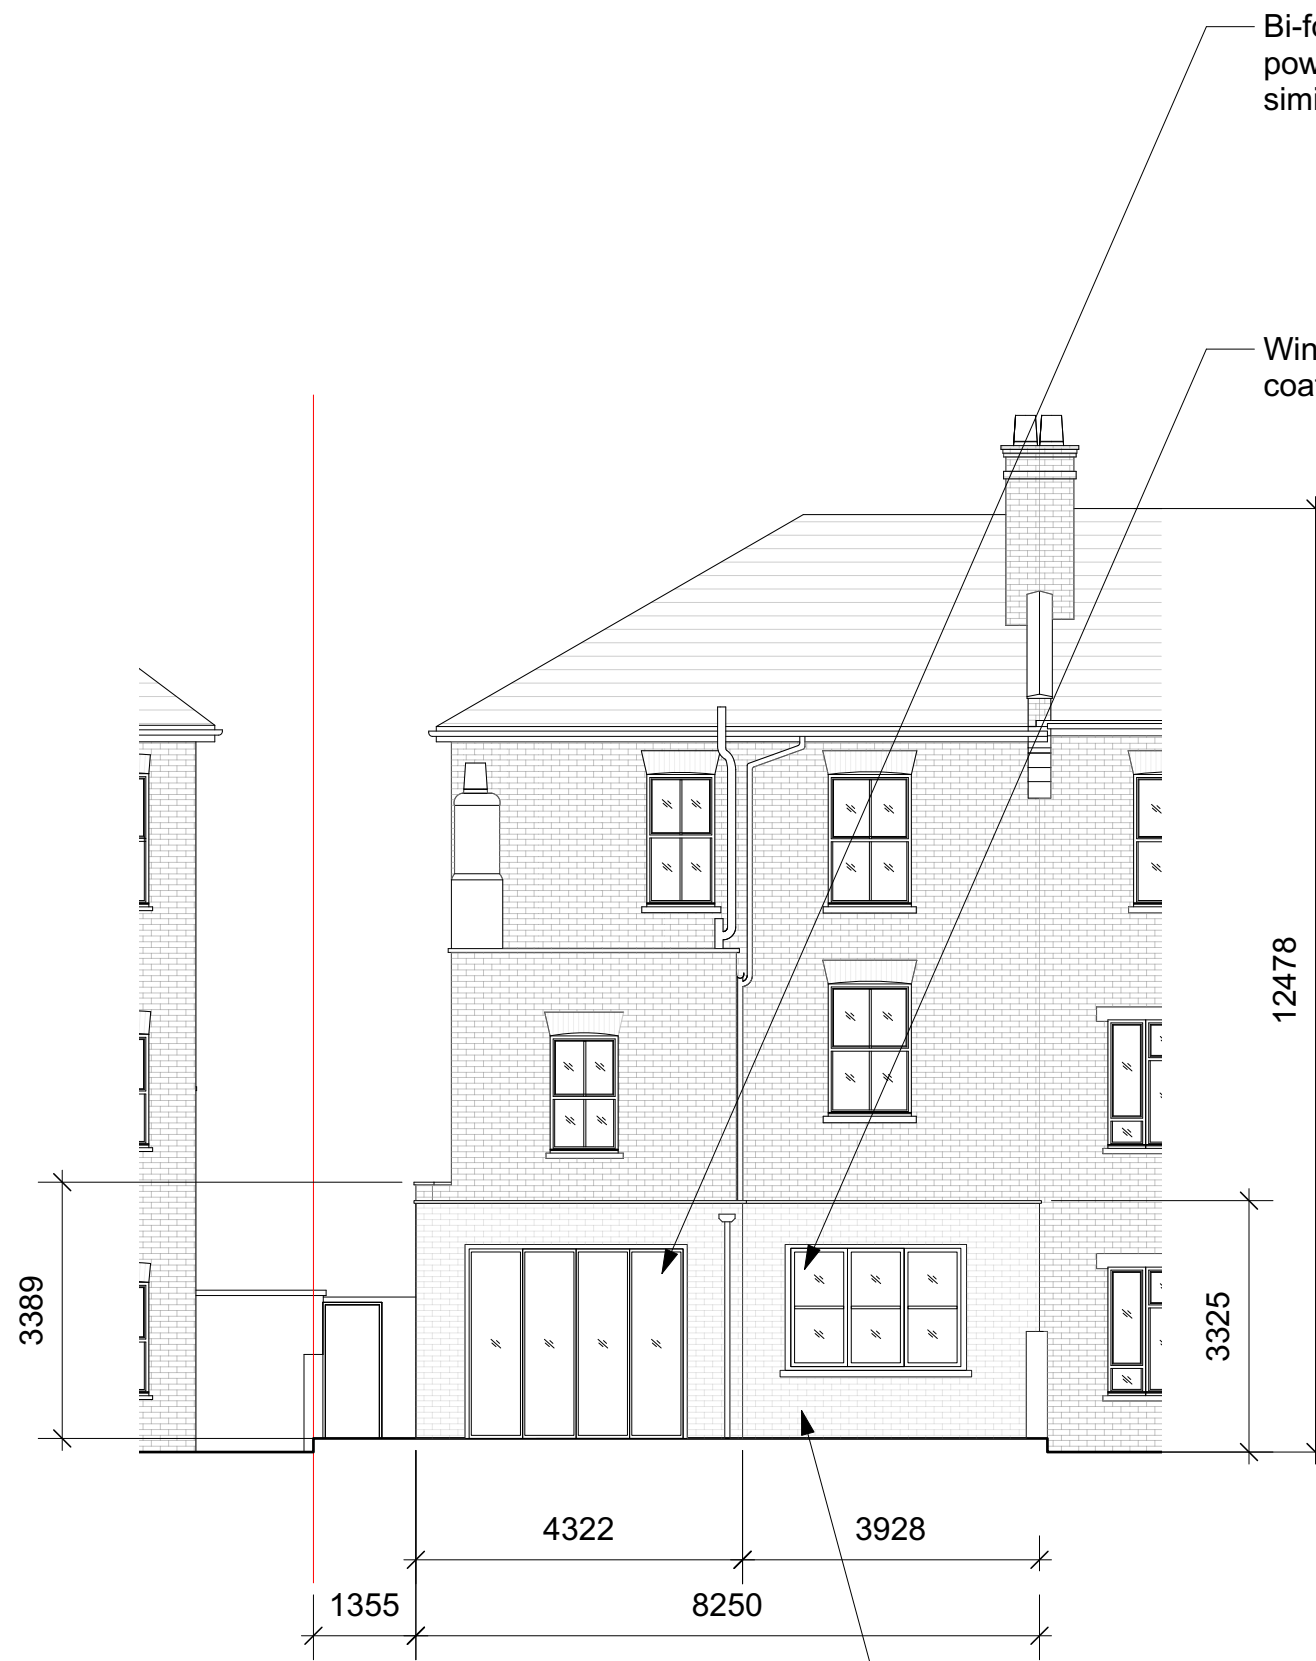

Proposed Rear Elevation

Bi-fold doors to be of anthracite powder coated aluminium frame or similar.

Window to be of anthracite powder coated aluminium frame or similar.

London stock brick to match existing.

REV	DATE	COMMENT	DRW	CHK
03	04/01/2024	Update	DS	HM
02	13/09/2023	Update	DS	HM
01	11/05/2023	Planning	DS	HM
00	09/05/2023	Initial issue	DS	HM



NOTES
 These drawings are for planning purposes only. All dimensions indicated are subject to alterations on site. Confirm all dimensions prior to ordering materials and commencing construction.

My-architect


Unit Number 213
 The BusWorks
 North Road
 London, N7 9DP

T 0203938 8753 E harry.molyneux@my-architect.io

PROJECT
 111 Chetwynd Road, Flat A, NW5 1DA
 DRAWING
 Proposed Elevations

SCALE
 1:100 @ A3
 STATUS
 Planning

DRAWING No. **383/03/200** REVISION **P03**

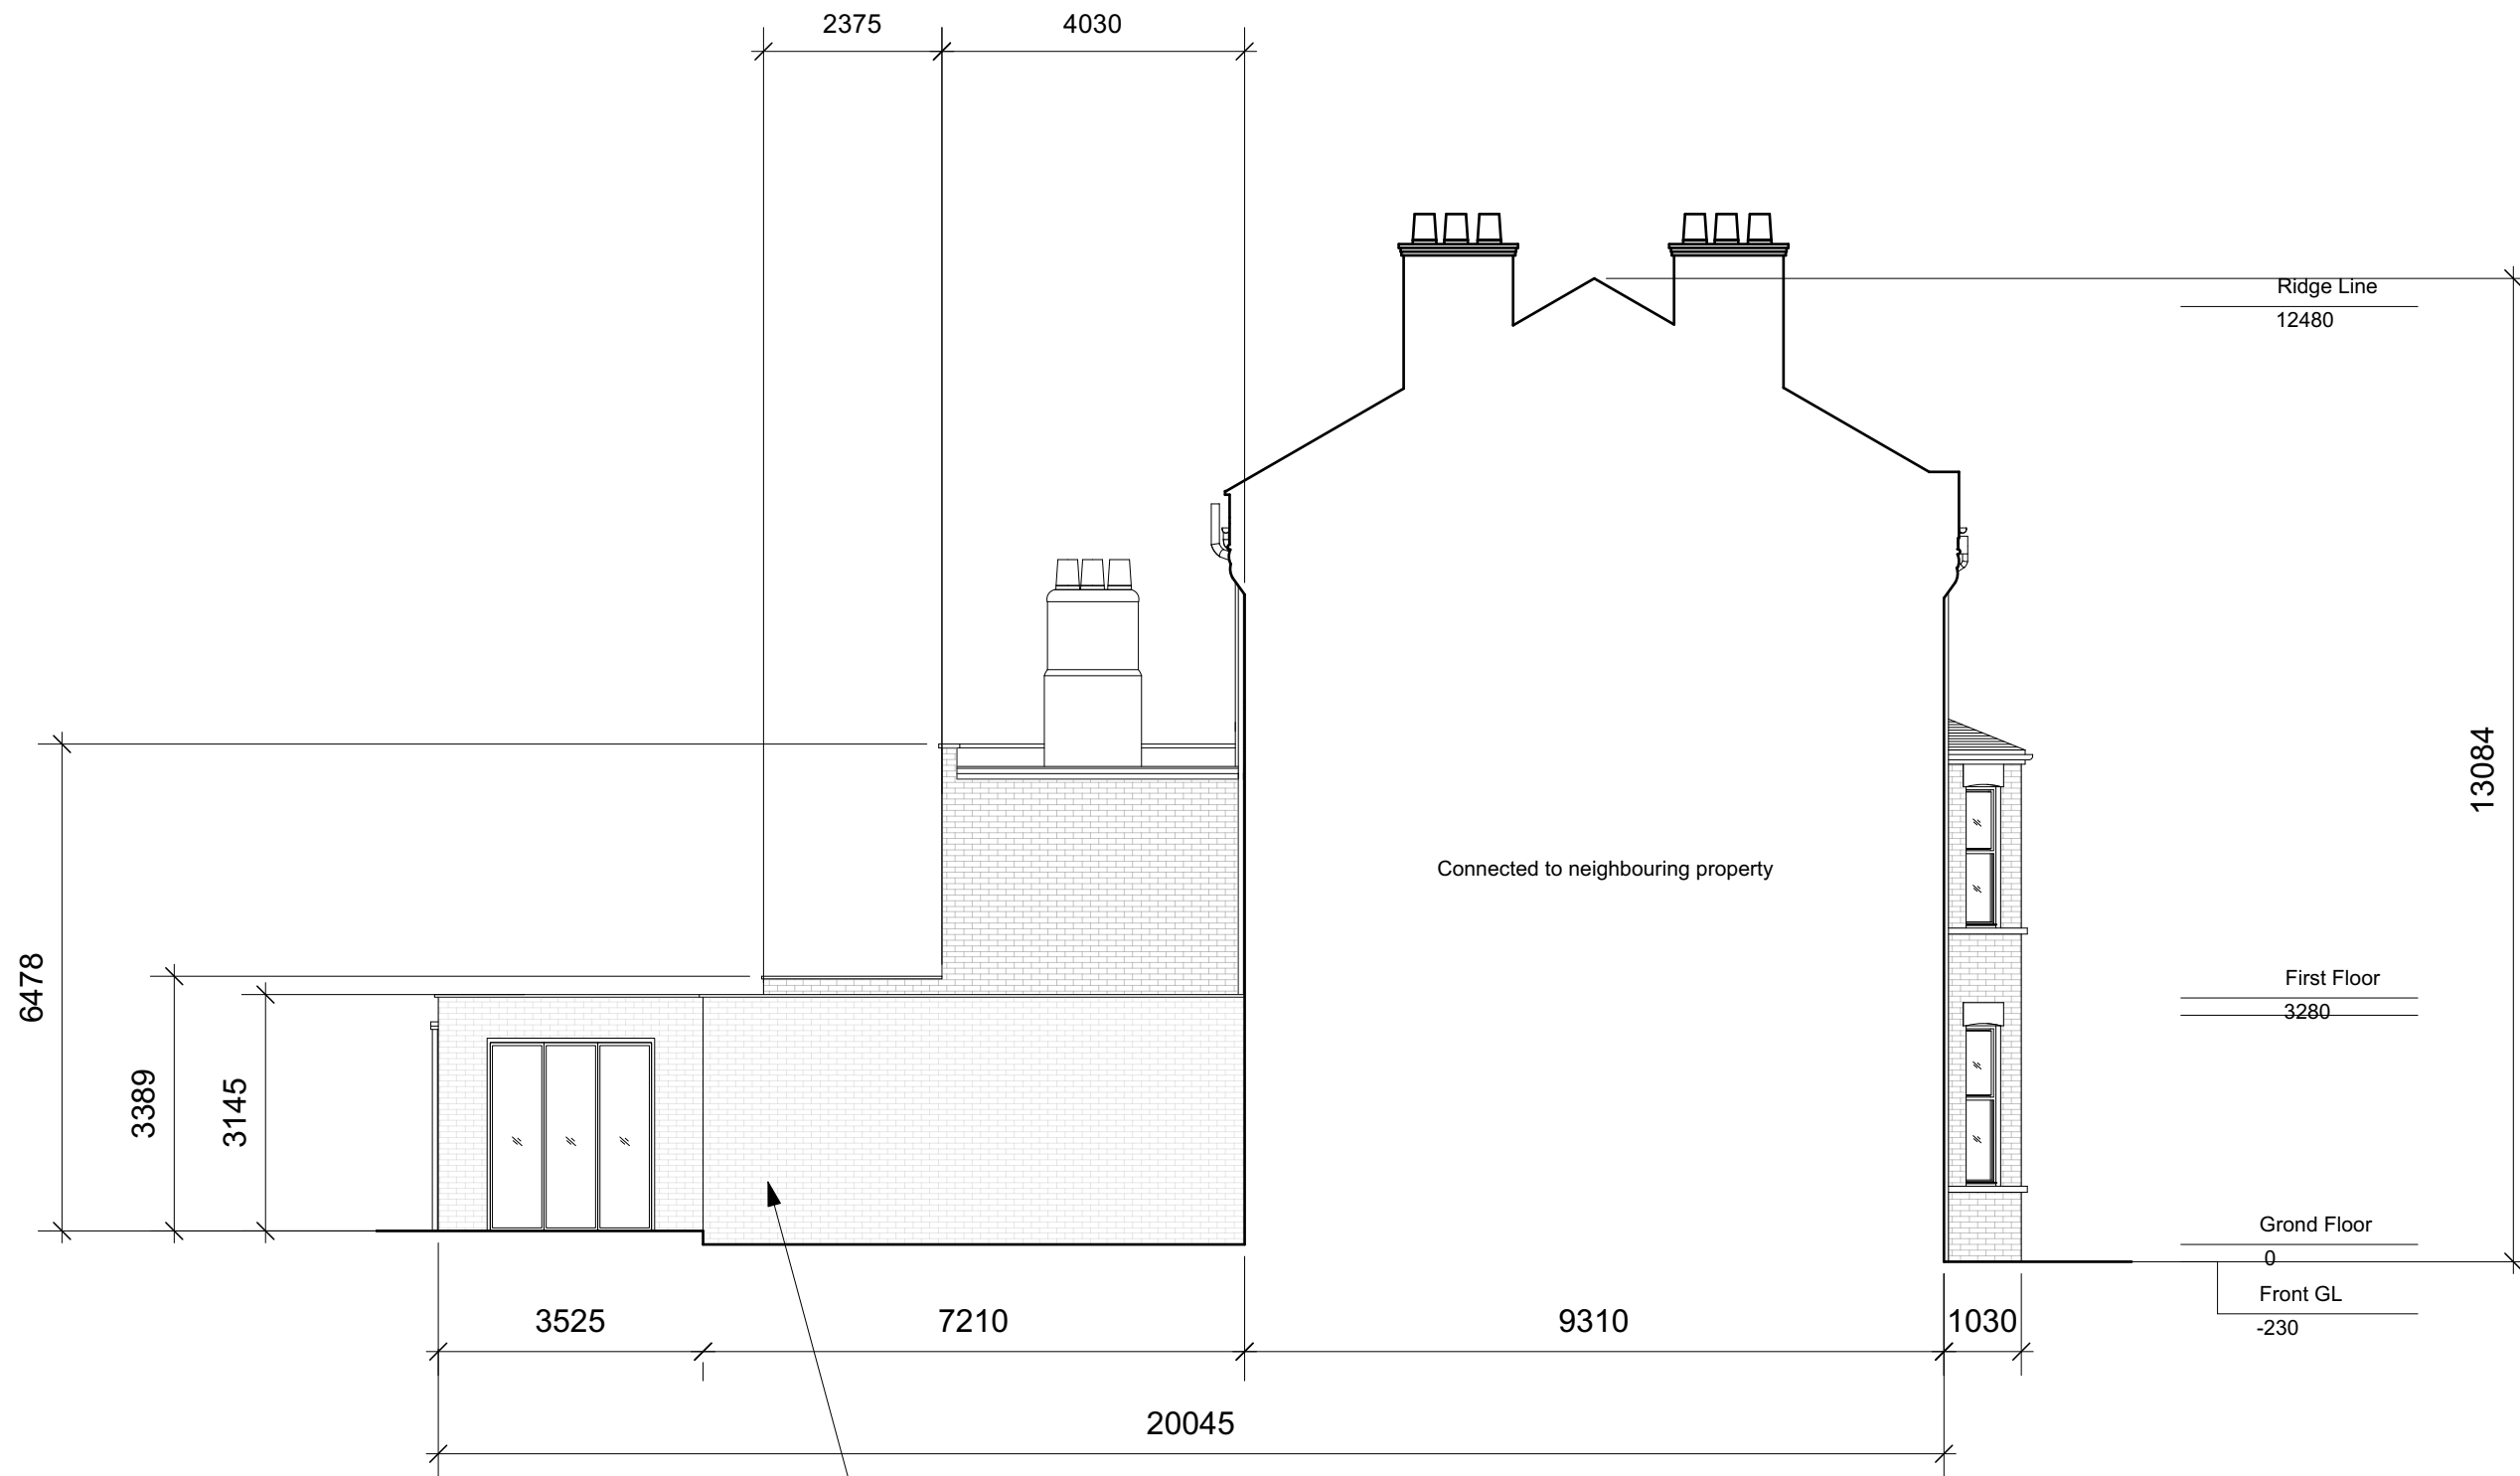

Proposed Side Elevation

London stock brick to match existing.

REV	DATE	COMMENT	DRW	CHK
03	04/01/2024	Update	DS	HM
02	13/09/2023	Update	DS	HM
01	11/05/2023	Planning	DS	HM
00	09/05/2023	Initial issue	DS	HM



NOTES
 These drawings are for planning purposes only. All dimensions indicated are subject to alterations on site. Confirm all dimensions prior to ordering materials and commencing construction.

My-architect

Unit Number 213
 The BusWorks
 North Road
 London, N7 9DP


T 0203938 8753 E harry.molyneux@my-architect.io

PROJECT
 111 Chetwynd Road, Flat A, NW5 1DA
 DRAWING
 Proposed Side Elevation

SCALE
 1:100 @ A3


STATUS
 Planning

DRAWING No. **383/03/201** REVISION **P03**

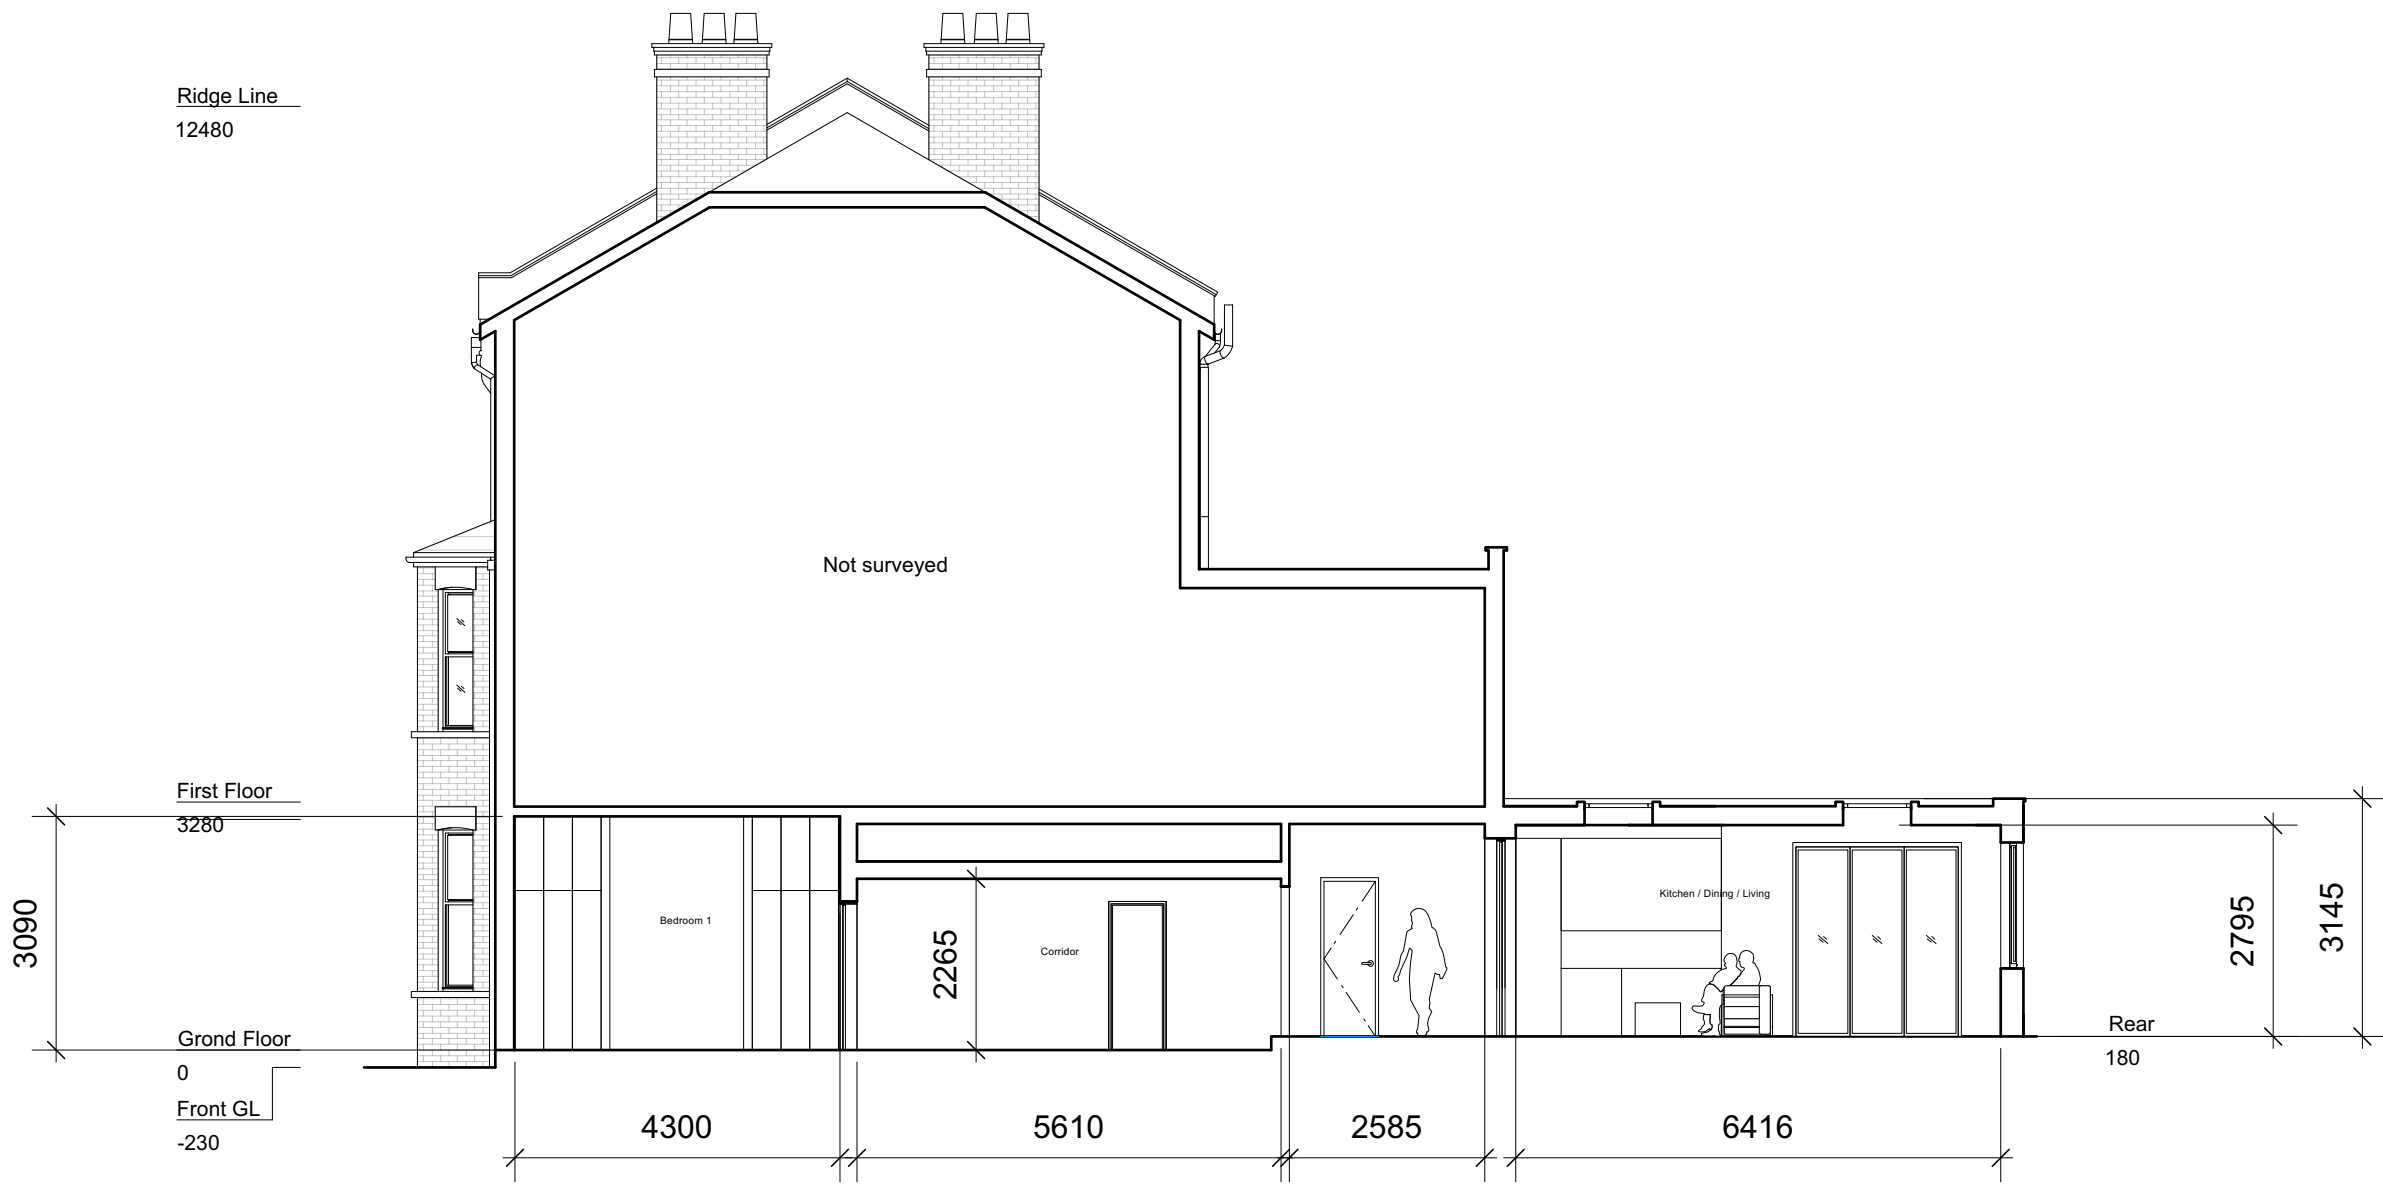

Proposed Section AA

REV	DATE	COMMENT	DRW	CHK
03	04/01/2024	Update	DS	HM
02	13/09/2023	Update	DS	HM
01	11/05/2023	Planning	DS	HM
00	09/05/2023	Initial issue	DS	HM

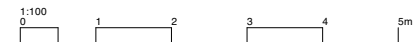

NOTES
These drawings are for planning purposes only. All dimensions indicated are subject to alterations on site. Confirm all dimensions prior to ordering materials and commencing construction.


My-architect

Unit Number 213
The BusWorks
North Road
London, N7 9DP


T 0203938 8753 E harry.molyneux@my-architect.io

PROJECT
111 Chetwynd Road, Flat A, NW5 1DA
DRAWING
Proposed Sections
SCALE
1:100 @ A3
STATUS
Planning

DRAWING No. **383/03/202** REVISION **P03**

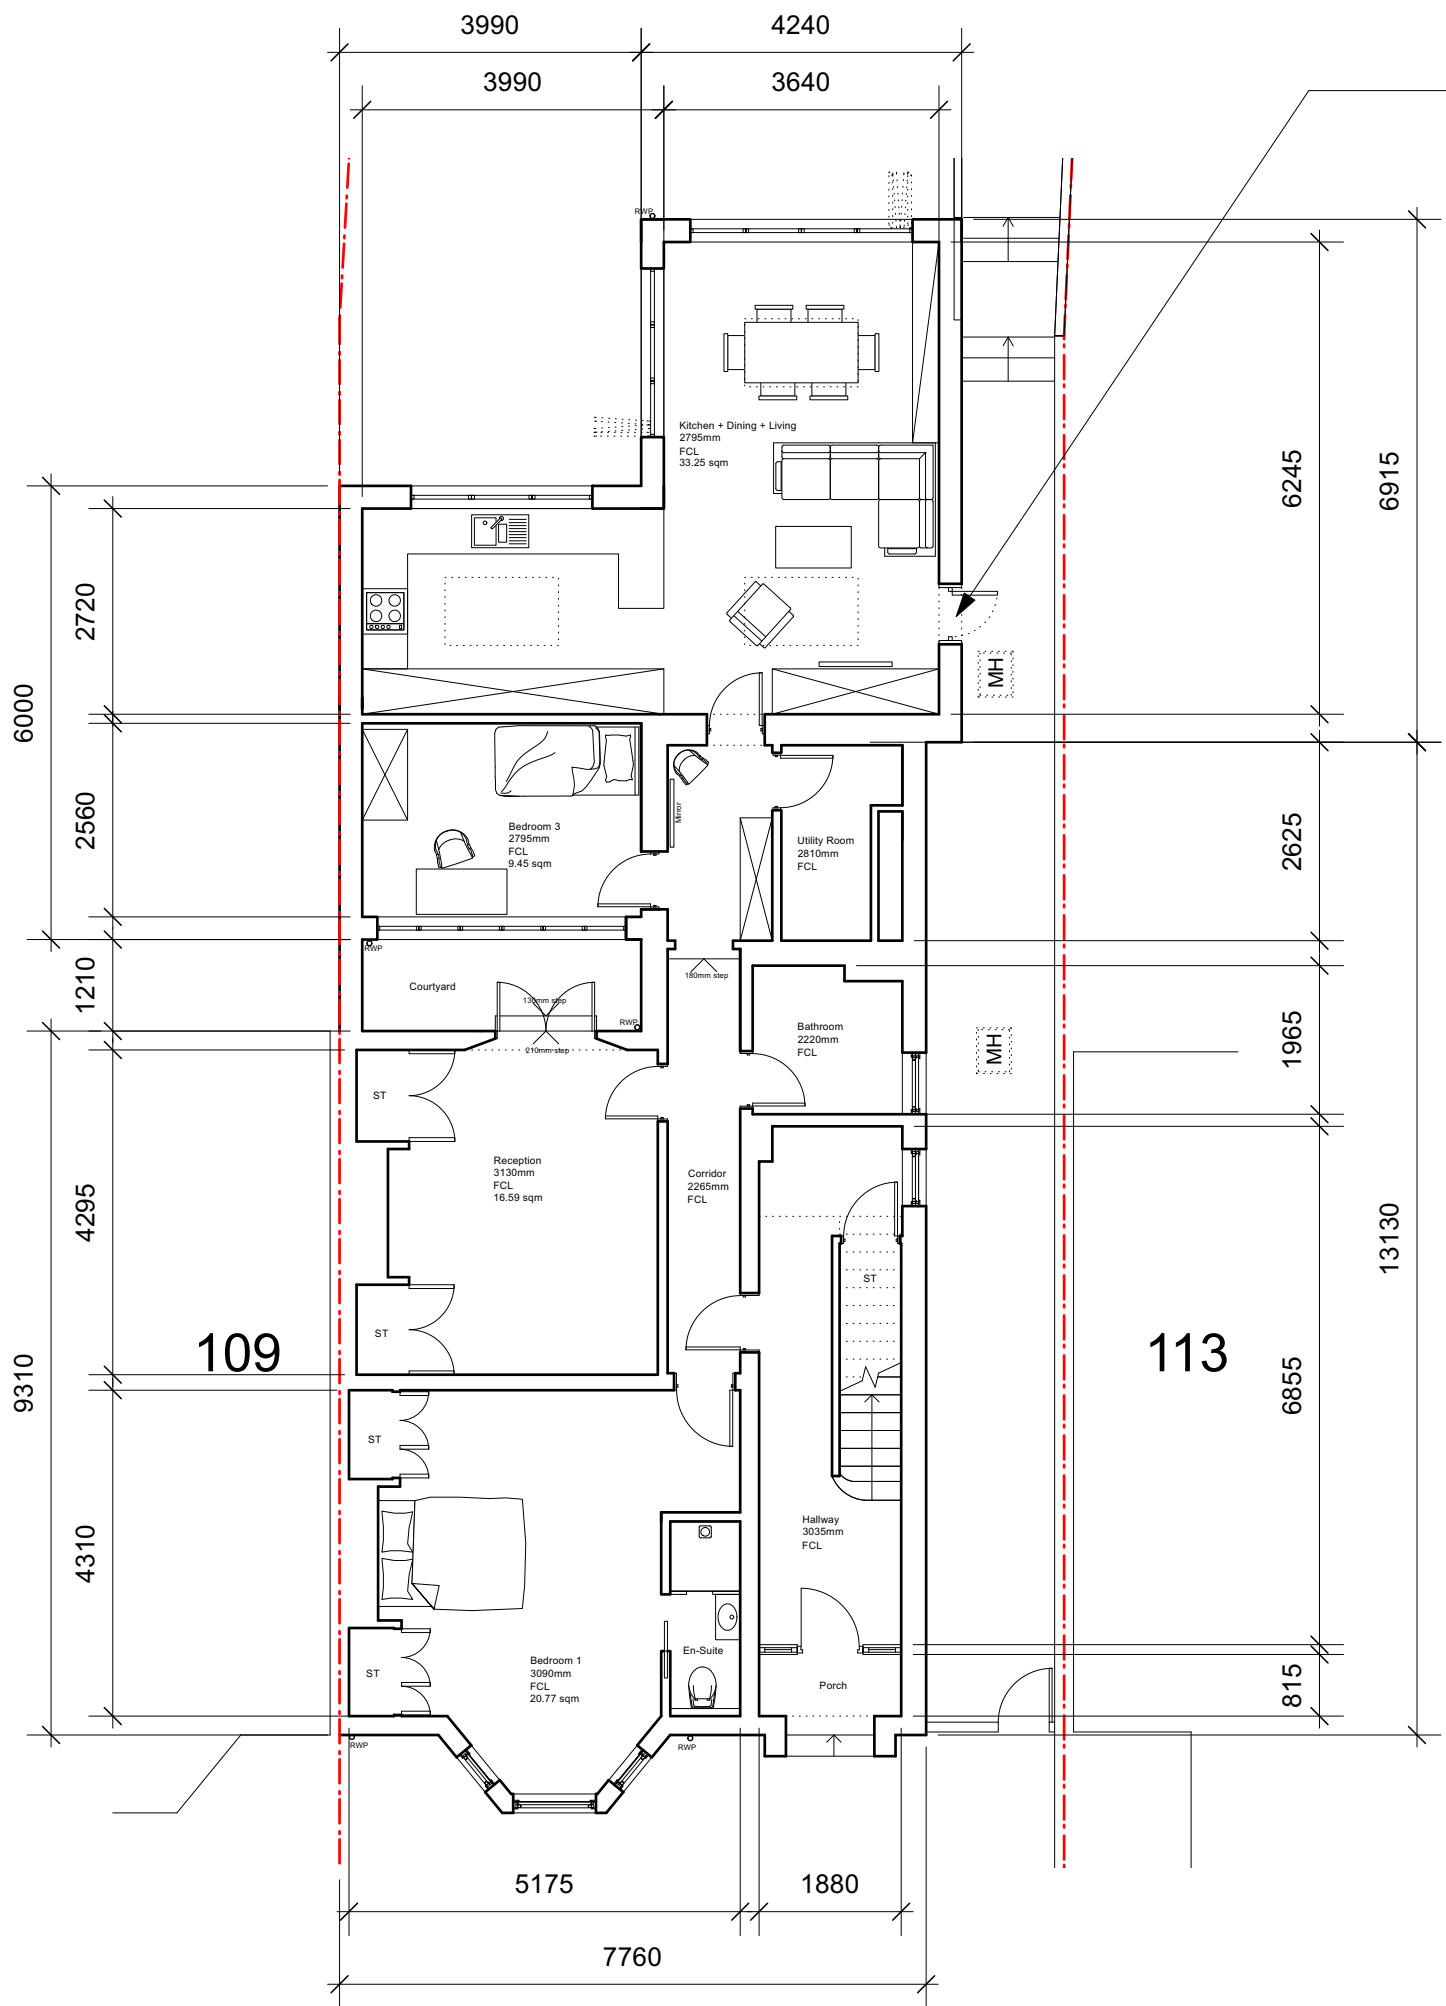

Proposed Ground Floor Plan

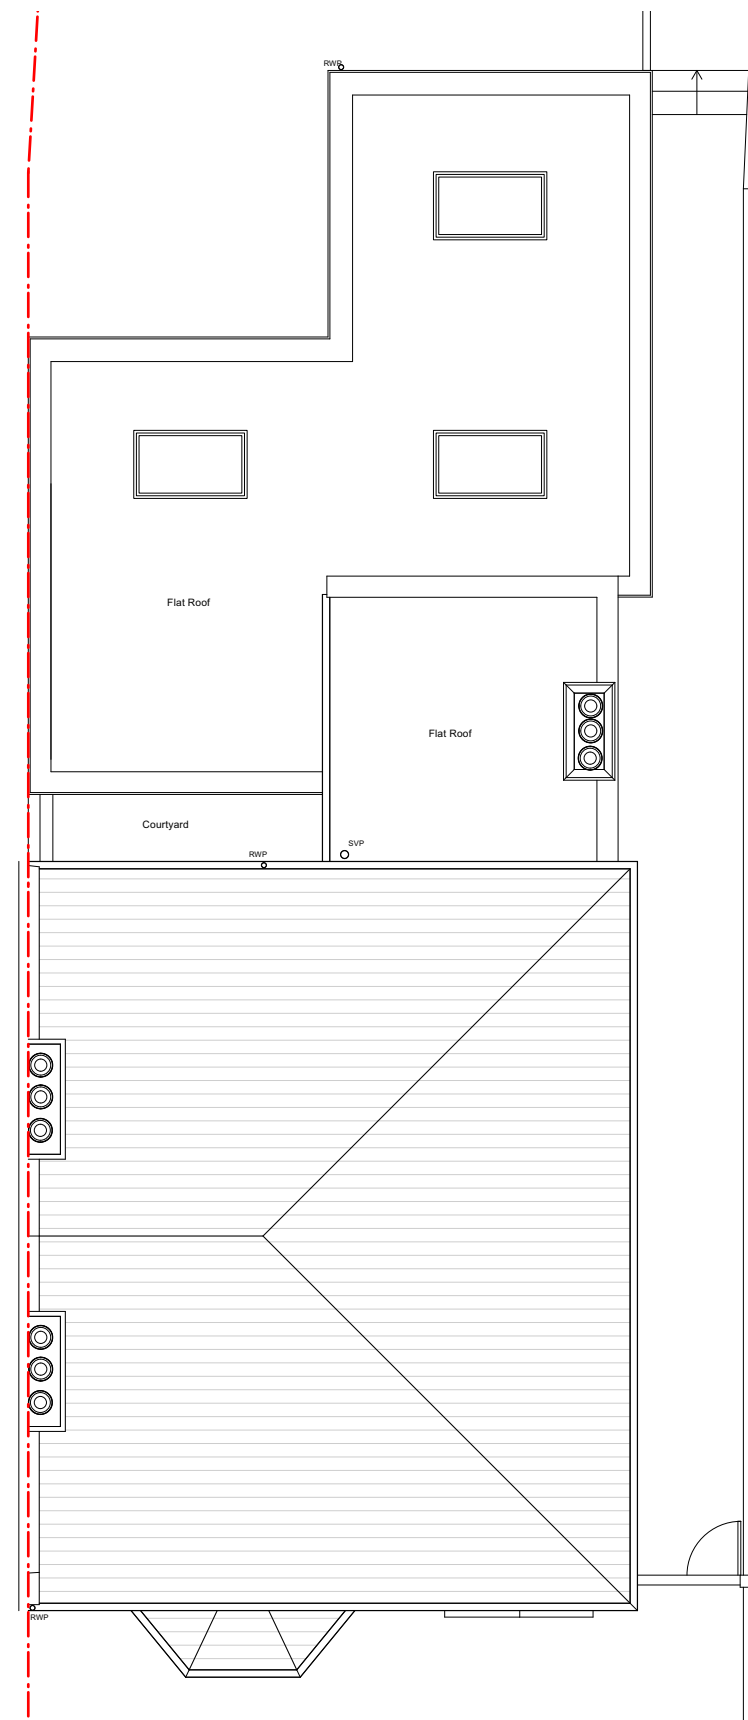

Proposed Roof Plan

REV	DATE	COMMENT	DRW	CHK
03	04/01/2024	Update	DS	HM
02	13/09/2023	Update	DS	HM
01	11/05/2023	Planning	DS	HM
00	09/05/2023	Initial issue	DS	HM



NOTES
These drawings are for planning purposes only. All dimensions indicated are subject to alterations on site. Confirm all dimensions prior to ordering materials and commencing construction.

My-architect

Unit Number 213
The BusWorks
North Road
London, N7 9DP

T 0203938 8753 E harry.molyneux@my-architect.io

PROJECT
111 Chetwynd Road, Flat A, NW5 1DA
DRAWING
Proposed Floor Plans

SCALE
1:100 @ A3

STATUS
Planning

DRAWING No. 383/03/400 REVISION P03



Existing Block Plan



Proposed Block Plan

REV	DATE	COMMENT	DRW	CHK
03	04/01/2024	Update	DS	HM
02	13/09/2023	Update	DS	HM
01	11/05/2023	Planning	DS	HM
00	09/05/2023	Initial issue	DS	HM



NOTES
 These drawings are for planning purposes only. All dimensions indicated are subject to alterations on site. Confirm all dimensions prior to ordering materials and commencing construction.

My-architect

Unit Number 213
 The BusWorks
 North Road
 London, N7 9DP

T 0203938 8753 E harry.molyneux@my-architect.io

PROJECT
 111 Chetwynd Road, Flat A, NW5 1DA
 DRAWING
 Block Plans
 SCALE
 1:500 @ A3
 STATUS
 Planning


DRAWING No. REVISION
383/01/500 P03



Rear outrigger to match extension at No 103.

Side infill depth to match extension at No 103.

03	04/01/2024	Update	DS	HM
02	13/09/2023	Update	DS	HM
01	11/05/2023	Planning	DS	HM
00	09/05/2023	Initial issue	DS	HM
REV	DATE	COMMENT	DRW	CHK

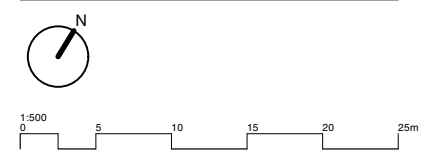

NOTES
 These drawings are for planning purposes only. All dimensions indicated are subject to alterations on site. Confirm all dimensions prior to ordering materials and commencing construction.

My-architect

Unit Number 213
 The BusWorks
 North Road
 London, N7 9DP

T 0203938 8753 E harry.molyneux@my-architect.io

PROJECT
 111 Chetwynd Road, Flat A, NW5 1DA
DRAWING
 Block Plan
SCALE
 1:100 @ A3
STATUS
 Planning

Proposed Block Plan