

SITE LOCATION PLAN


AREA 2 HA

SCALE: 1:1250 on A4


CENTRE COORDINATES: 527642 , 185061



**01** EXISTING OS MAP  
A-(10)-001 1:625@ A1, 1:1250 @ A3

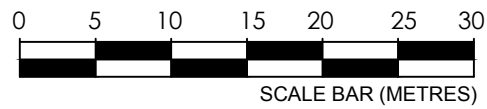

**02** EXISTING BLOCK PLAN  
A-(10)-001 1:250@ A1, 1:500 @ A3

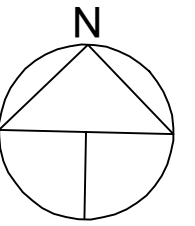




PROJECT NAME: 1267 13D Upper Park Road, London NW3 2UN  
CLIENT/PROJECT:

NOTES:  
All dimensions in millimetres.  
All dimensions and levels are to be checked on site by the main contractor prior to commencing excavation works. Any discrepancy is to be reported back to the designer for instruction.  
This drawing is the property of VORBILD ARCHITECTURE LIMITED and may not be reproduced or disclosed to a third party in any form without written permission.

ARCHITECTURE:  
**VORBILD**  
ARCHITECTURE  
www.vorbild.co.uk info@vorbild.co.uk


CONSTRUCTION:  
INSTALLATIONS:  
INSTALLATIONS:  
SHEET TITLE:  
EXISTING OS MAP & BLOCK PLAN

DRAWING STATUS: FOR PLANNING  
DRAWN BY: TP  
APPROVED: MS  
JOB NUMBER: 1267  
DRAWING No: A-(10)-001  
SCALE: 1:1250 / 1:500  
DATE: 03.01.2024  
Rev. No.:

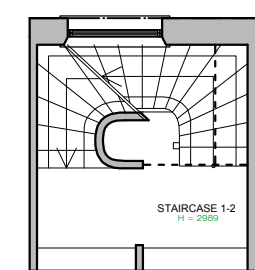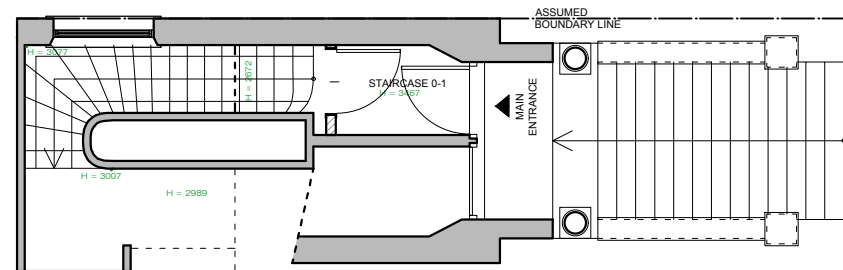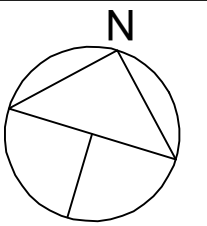


**03** EXISTING STAIRCASE PLAN - FROM THE ENTRANCE DOOR TO THE FIRST FLOOR  
 A-(10)-010 1:50@ A1,1:100 @ A3

**04** EXISTING STAIRCASE PLAN - FROM THE FIRST FLOOR TO THE SECOND FLOOR  
 A-(10)-010 1:50@ A1,1:100 @ A3

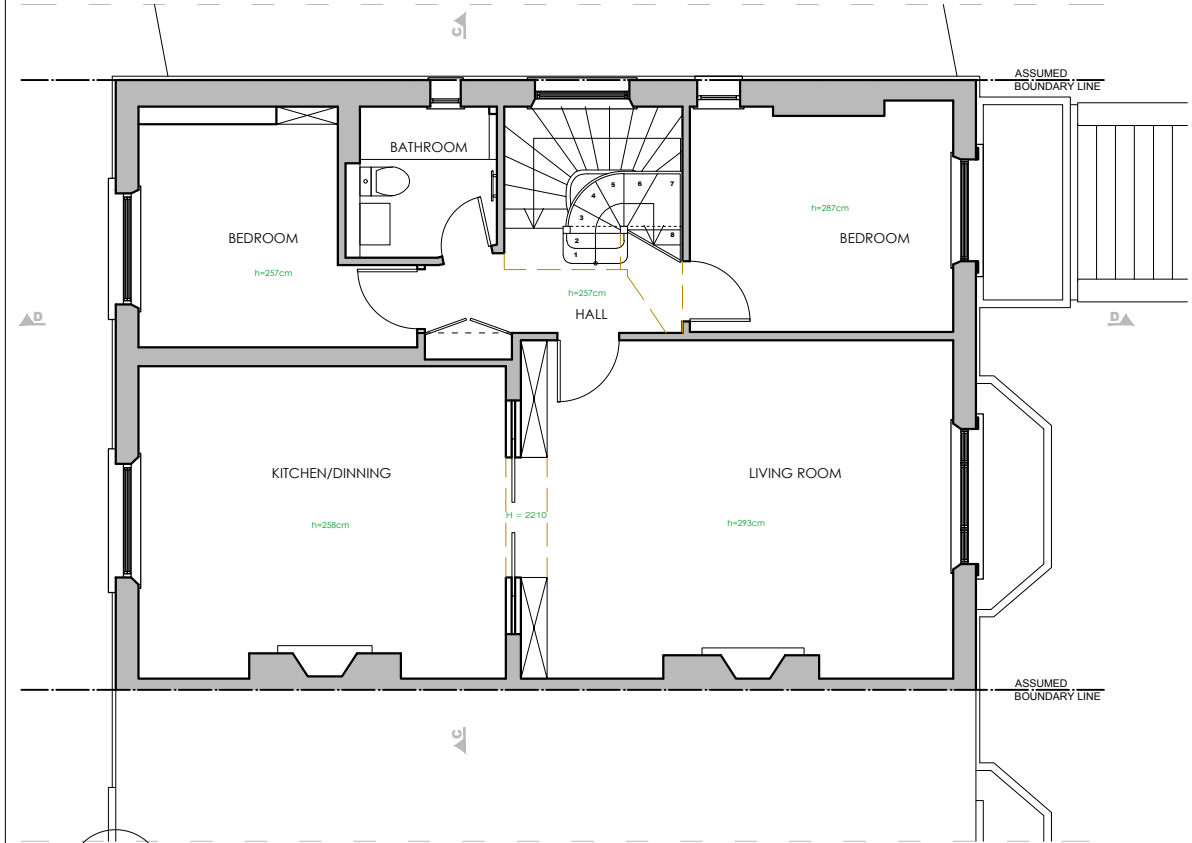

**05** EXISTING SECOND FLOOR PLAN  
 A-(10)-010 1:50@ A1,1:100 @ A3

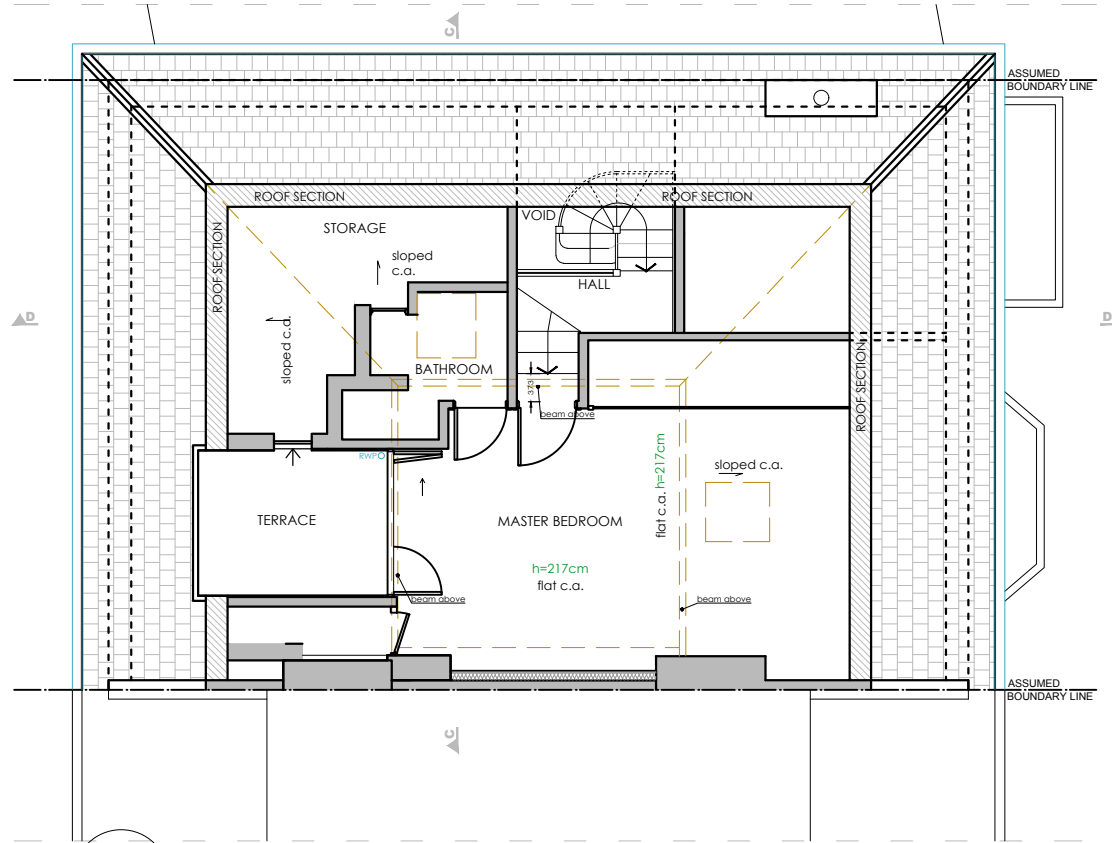

**06** EXISTING LOFT FLOOR PLAN  
 A-(10)-010 1:50@ A1,1:100 @ A3

- LEGEND**
- EXISTING STRUCTURE
  - NEW STRUCTURE
  - NEW GLAZING
  - DRAINAGE
  - ABOVE
  - BELOW
  - CEILING HEIGHT
  - FLAT CEILING ABOVE
  - SLOPED CEILING ABOVE





PROJECT NAME: 1267 13D Upper Park Road, London NW3 2UN  
 CLIENT/PROJECT:

**NOTES:**  
 All dimensions in millimetres.  
 All dimensions and levels are to be checked on site by the main contractor prior to commencing excavation works. Any discrepancy is to be reported back to the designer for instruction.  
 This drawing is the property of VORBILD ARCHITECTURE LIMITED and may not be reproduced or disclosed to a third party in any form without written permission.




CONSTRUCTION:  
 INSTALLATIONS:  
 SHEET TITLE: EXISTING FLOOR PLANS


DRAWING STATUS: FOR PLANNING  
 DRAWN BY: TP  
 APPROVED: MS  
 JOB NUMBER: 1267  
 DRAWING No: A-(10)-010  
 SCALE: 1:100  
 DATE: 03.01.2024  
 Rev. No.:

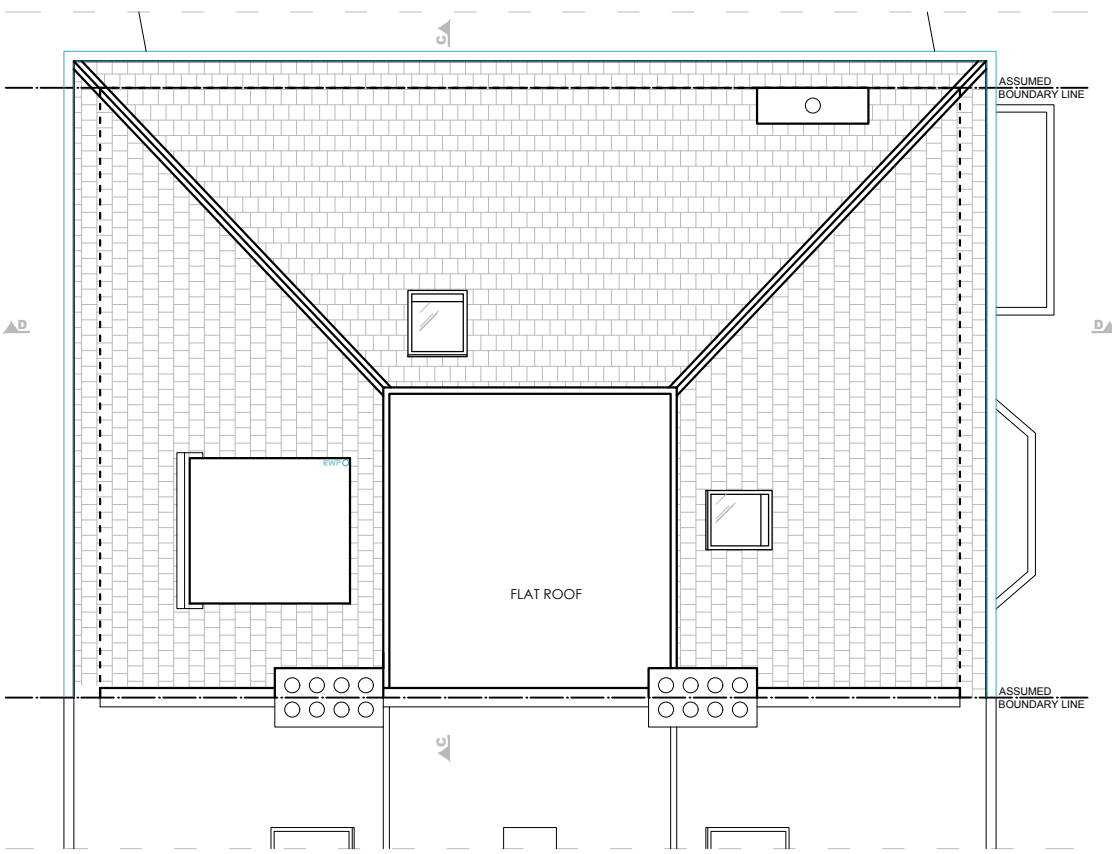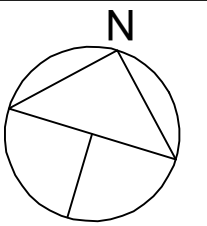

**07** EXISTING ROOF PLAN  
A-(11)-010 1:50@ A1,1:100 @ A3

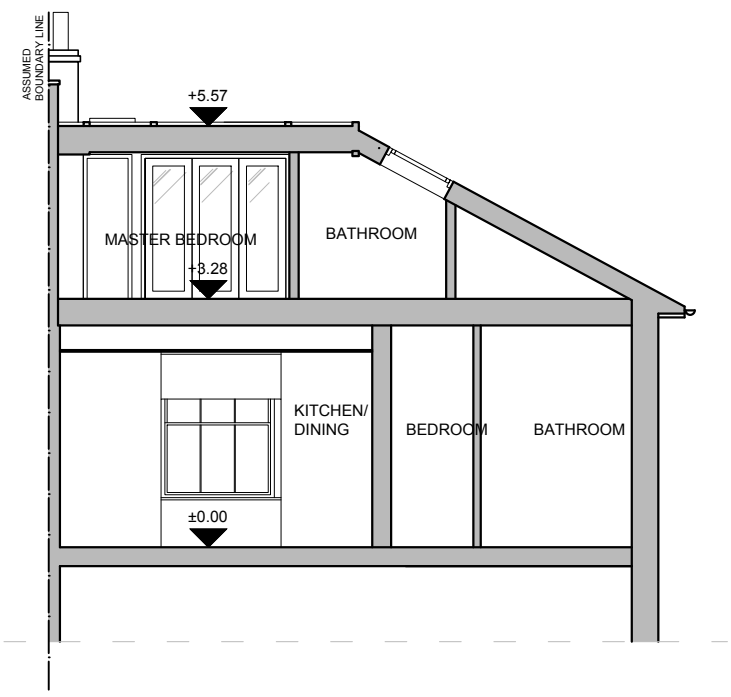

**08** EXISTING SECTION A-A  
A-(11)-010 1:50@ A1,1:100 @ A3

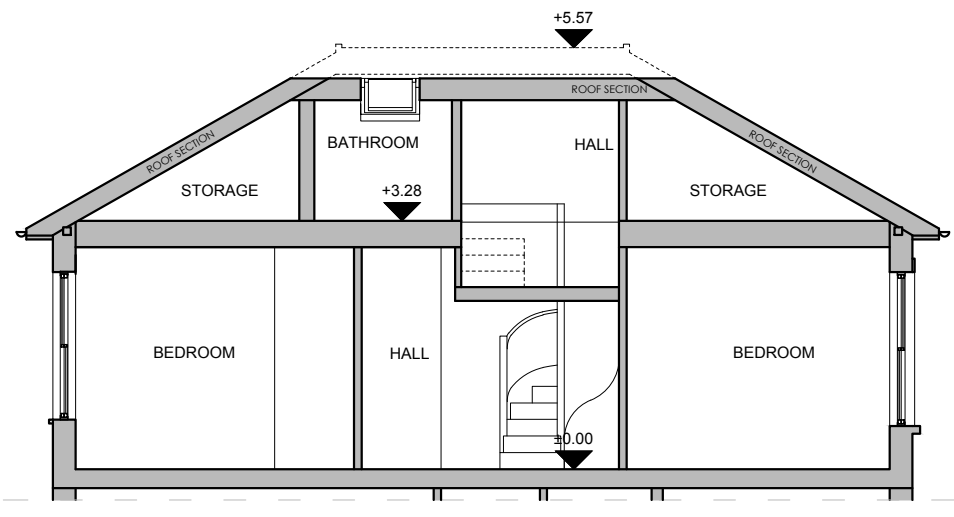

**09** EXISTING SECTION B-B  
A-(11)-010 1:50@ A1,1:100 @ A3

- LEGEND**
- EXISTING STRUCTURE
  - NEW STRUCTURE
  - NEW GLAZING
  - DRAINAGE
  - ABOVE
  - BELOW
  - hc=2550 CEILING HEIGHT
  - flat c.a. FLAT CEILING ABOVE
  - sloped c.a. SLOPED CEILING ABOVE



PROJECT NAME: 1267 13D Upper Park Road, London NW3 2UN  
CLIENT/PROJECT:

NOTES:  
All dimensions in millimetres.  
All dimensions and levels are to be checked on site by the main contractor prior to commencing excavation works. Any discrepancy is to be reported back to the designer for instruction.  
This drawing is the property of VORBILD ARCHITECTURE LIMITED and may not be reproduced or disclosed to a third party in any form without written permission.



CONSTRUCTION:  
INSTALLATIONS:  
INSTALLATIONS:

SHEET TITLE:  
**EXISTING ROOF PLAN & SECTIONS**

DRAWING STATUS: **FOR PLANNING**  
DRAWN BY: TP  
APPROVED: MS

JOB NUMBER: 1267  
DRAWING No: A-(11)-010  
SCALE: 1:50  
DATE: 03.01.2024  
Rev. No.:



10 EXISTING REAR ELEVATION  
A-(12)-010 1:50@ A1,1:100 @ A3



11 EXISTING FRONT ELEVATION  
A-(12)-010 1:50@ A1,1:100 @ A3



12 EXISTING SIDE ELEVATION  
A-(12)-010 1:50@ A1,1:100 @ A3



PROJECT NAME: 1267 13D Upper Park Road, London NW3 2UN  
CLIENT/PROJECT:



NOTES:  
All dimensions in millimetres.  
All dimensions and levels are to be checked on site by the main contractor prior to commencing excavation works. Any discrepancy is to be reported back to the designer for instruction.  
This drawing is the property of VORBILD ARCHITECTURE LIMITED and may not be reproduced or disclosed to a third party in any form without written permission.

ARCHITECTURE:  
**VORBILD**  
ARCHITECTURE  
www.vorbild.co.uk info@vorbild.co.uk


CONSTRUCTION:  
INSTALLATIONS:  
INSTALLATIONS:  
SHEET TITLE: EXISTING ELEVATIONS

DRAWING STATUS: FOR PLANNING  
DRAWN BY: TP  
APPROVED: MS  
SIGNATURE:  
JOB NUMBER: 1267  
DRAWING No: A-(12)-010  
SCALE: 1:50  
DATE: 03.01.2024  
Rev. No.:




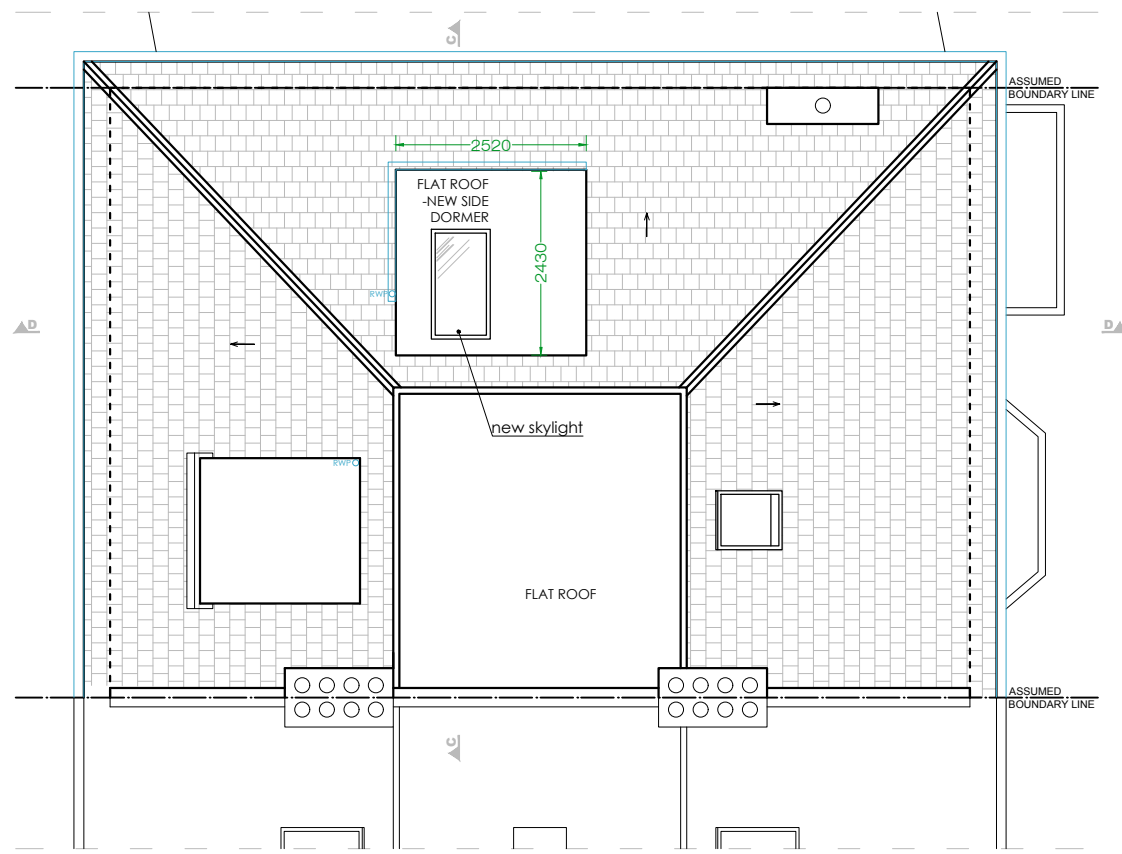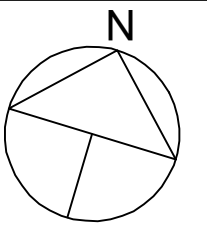

**05** PROPOSED ROOF PLAN  
A-(14)-010 1:50@ A1, 1:100 @ A3

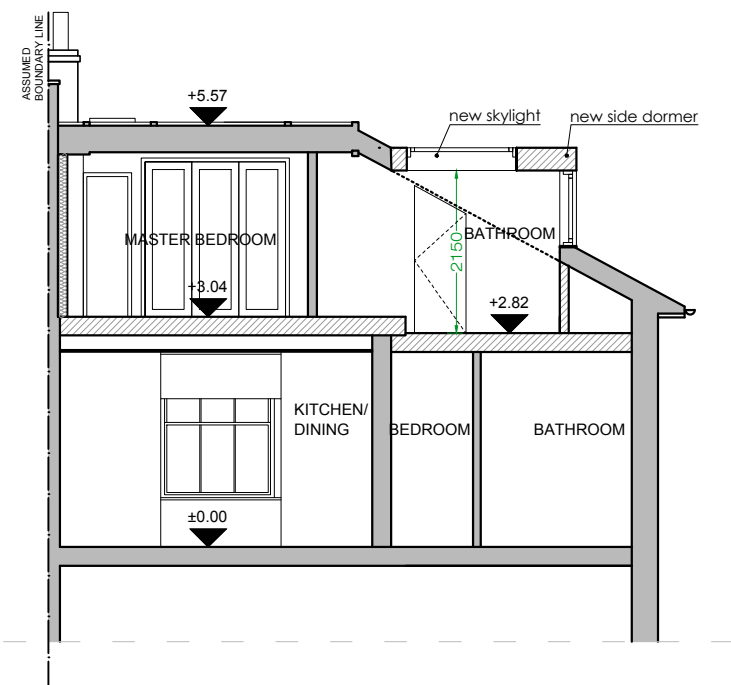

**06** PROPOSED SECTION A-A  
A-(14)-010 1:50@ A1, 1:100 @ A3

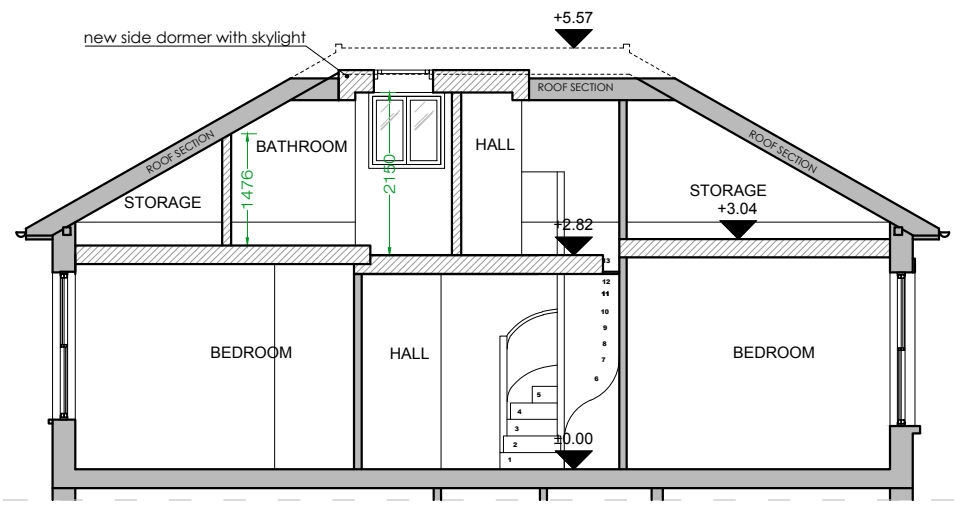

**07** PROPOSED SECTION B-B  
A-(14)-010 1:50@ A1, 1:100 @ A3

- LEGEND**
- EXISTING STRUCTURE
  - NEW STRUCTURE
  - NEW GLAZING
  - DRAINAGE
  - ABOVE
  - BELOW
  - hc=2550 CEILING HEIGHT
  - flat c.a. FLAT CEILING ABOVE
  - sloped c.a. SLOPED CEILING ABOVE



PROJECT NAME: 1267 13D Upper Park Road, London NW3 2UN  
CLIENT/PROJECT:

**NOTES:**  
All dimensions in millimetres.  
All dimensions and levels are to be checked on site by the main contractor prior to commencing excavation works. Any discrepancy is to be reported back to the designer for instruction.  
This drawing is the property of VORBILD ARCHITECTURE LIMITED and may not be reproduced or disclosed to a third party in any form without written permission.




CONSTRUCTION:  
INSTALLATIONS:  
INSTALLATIONS:

SHEET TITLE:  
**PROPOSED ROOF PLAN & SECTIONS**

DRAWING STATUS: **FOR PLANNING**  
DRAWN BY: TP  
APPROVED: MS


JOB NUMBER: 1267  
DRAWING No: A-(14)-010  
SCALE: 1:50  
DATE: 03.01.2024  
Rev. No.:

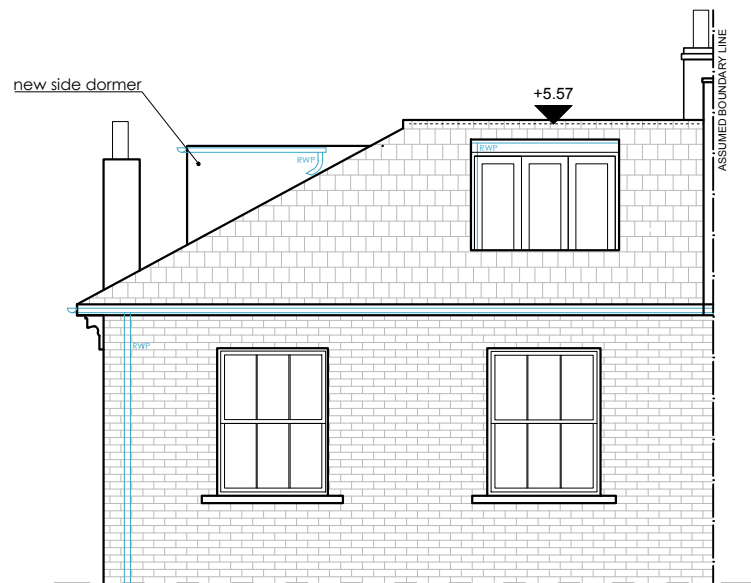

**08** PROPOSED REAR ELEVATION  
A-(15)-010 1:50@ A1, 1:100 @ A3



**09** PROPOSED FRONT ELEVATION  
A-(15)-010 1:50@ A1, 1:100 @ A3

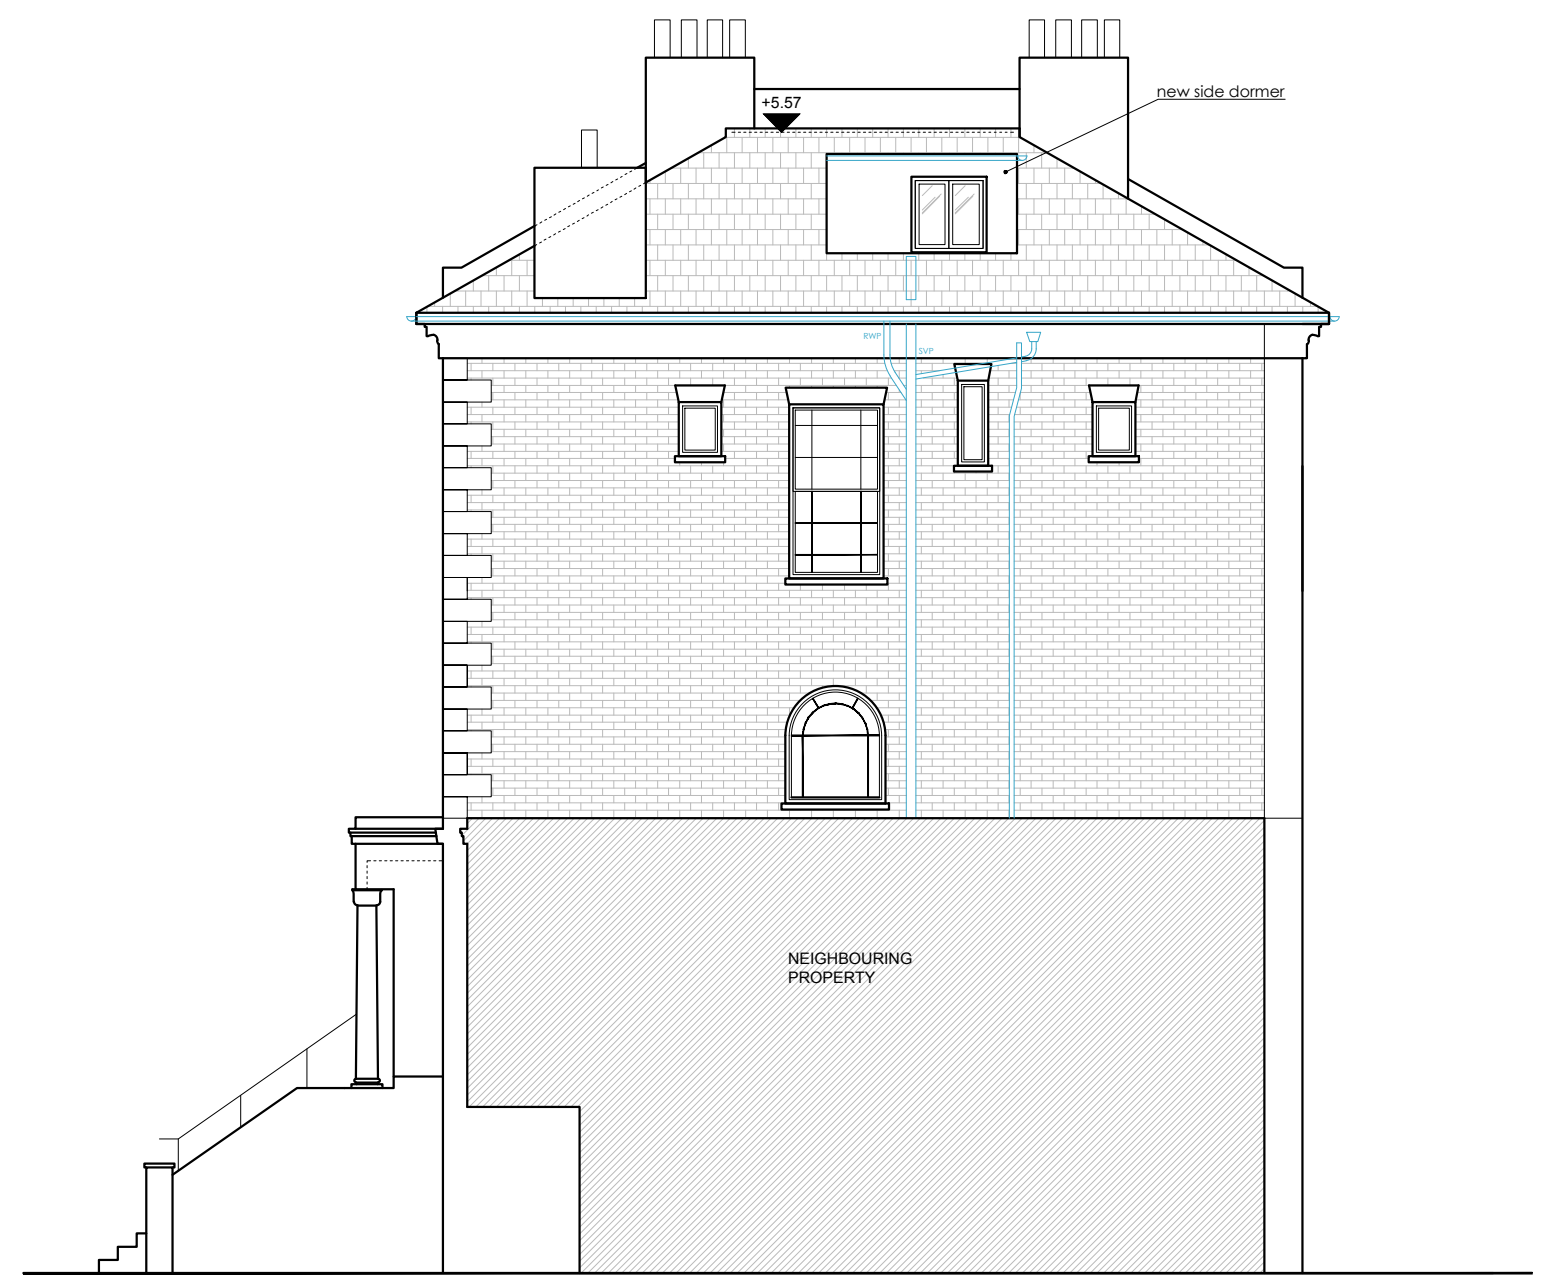

**10** PROPOSED SIDE ELEVATION  
A-(15)-010 1:50@ A1, 1:100 @ A3



PROJECT NAME: CLIENT/PROJECT:

1267 13D Upper Park Road, London NW3 2UN

**NOTES:**  
All dimensions in millimetres.  
All dimensions and levels are to be checked on site by the main contractor prior to commencing excavation works. Any discrepancy is to be reported back to the designer for instruction.  
This drawing is the property of VORBILD ARCHITECTURE LIMITED and may not be reproduced or disclosed to a third party in any form without written permission.



CONSTRUCTION: SHEET TITLE:

INSTALLATIONS: PROPOSED ELEVATIONS

INSTALLATIONS:

DRAWING STATUS: FOR PLANNING

DRAWN BY: TP

APPROVED: MS

JOB NUMBER: 1267

DRAWING No: A-(15)-010

SCALE: 1:50 DATE: 03.01.2024

Rev. No.: