



THIS DRAWING IS THE PROPERTY OF KIBRE AND IS ISSUED ON THE CONDITION THAT IT IS NOT COPIED EITHER WHOLLY OR IN PART WITHOUT CONSENT IN WRITING.

- ALL DIMENSIONS, DRAWINGS AND SPECIFICATIONS ARE TO BE VERIFIED ON SITE BY THE CONTRACTOR AND ANY DISCREPANCIES REPORTED TO THE INTERIOR DESIGNER PRIOR TO THE COMMENCEMENT OF WORK.
- THIS DRAWING HAS BEEN BASED UPON A MEASURED SURVEY DRAWING BY OTHERS AS A RESULT, THE PRECISION OF THE DIMENSIONS INDICATED IS DEPENDENT UPON THE INFORMATION SUPPLIED.
- CONTRACTOR TO TAKE RESPONSIBILITY AND ENSURE ALL CONSTRUCTION METHODS, TECHNIQUES, FITTINGS AND FINISHES ETC CONFORM TO THE REQUIRED BUILDING REGULATIONS IN THE APPLICABLE COUNTRY, AND TO THE RELEVANT BUILDING CONTROL OFFICERS SATISFACTION.
- ALL SPECIFIED ITEMS ARE TO BE INSTALLED IN ACCORDANCE WITH THE MANUFACTURERS RECOMMENDATIONS.
- ALL FINISHES ARE TO BE CARRIED OUT TO A HIGH STANDARD.
- DO NOT SCALE DRAWING


Notes:

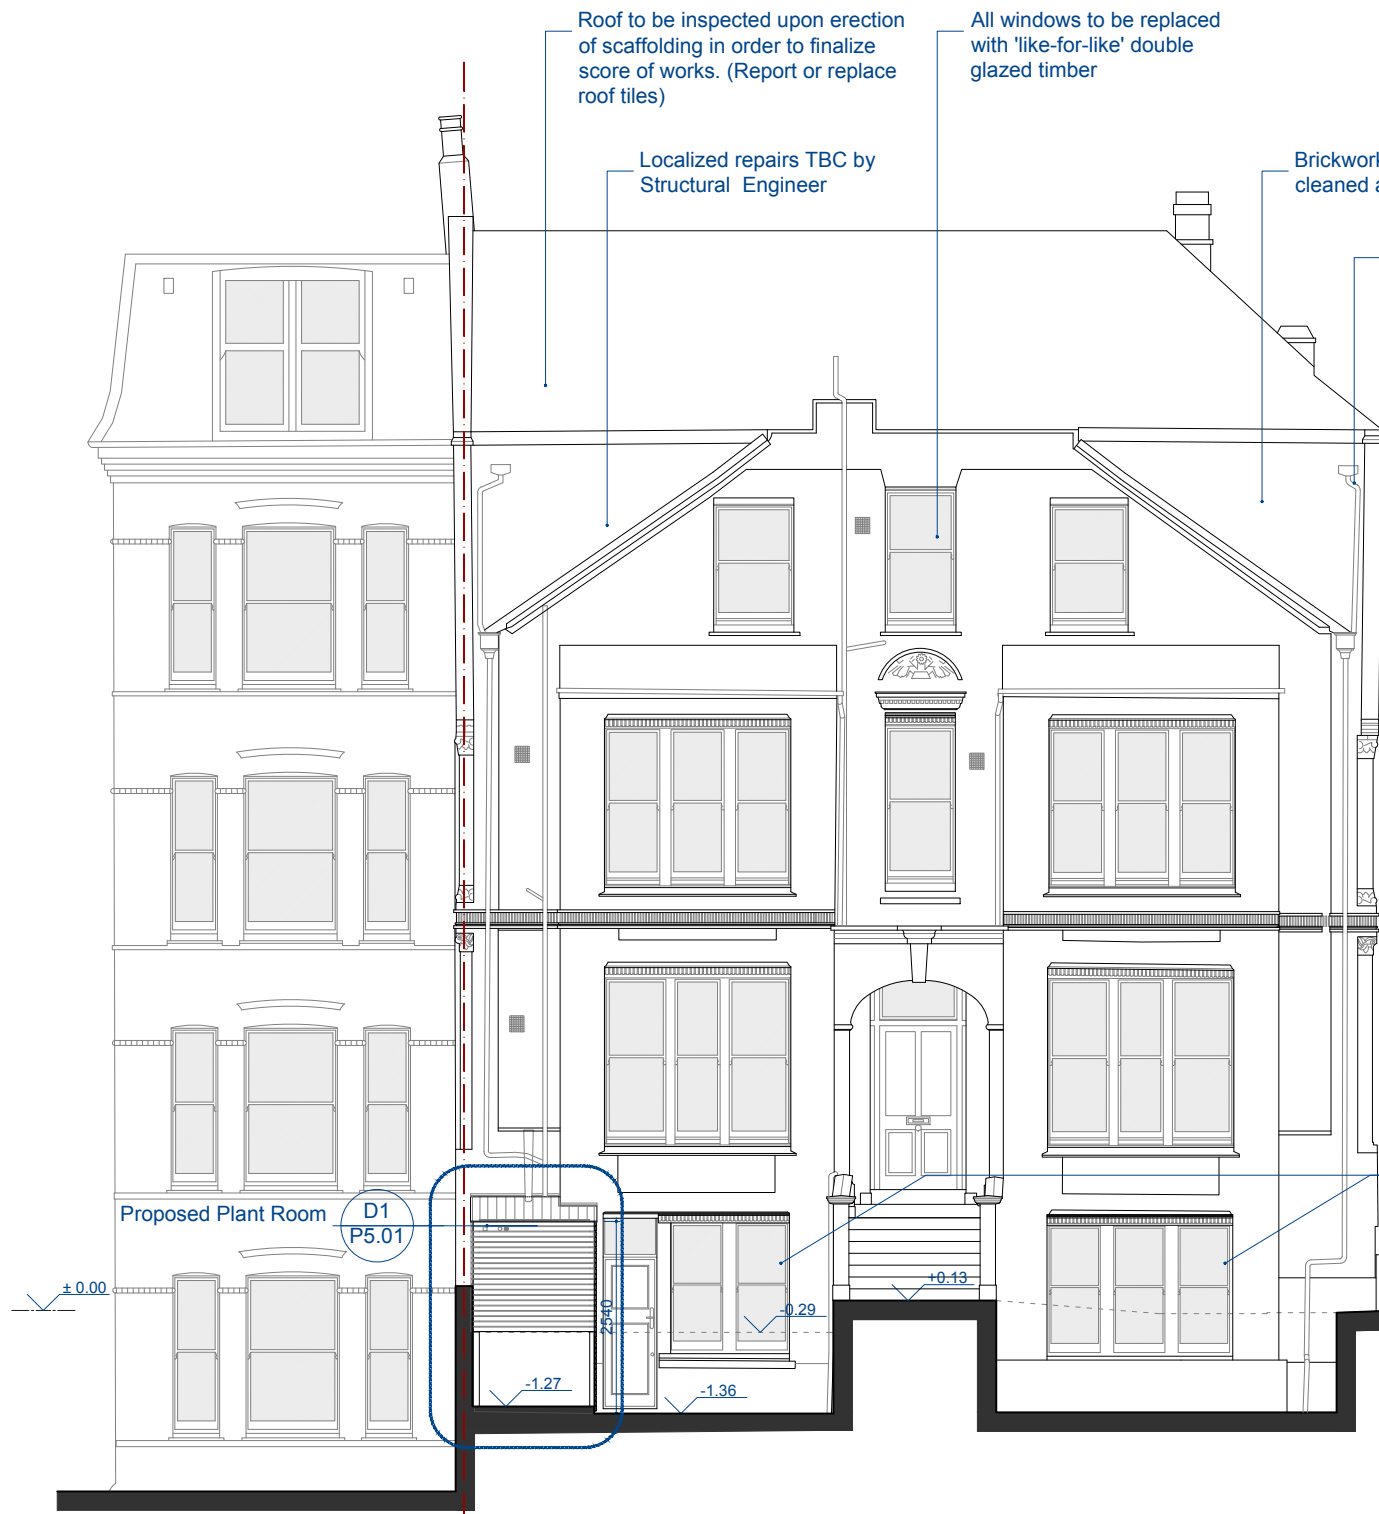

01 PROPOSED FRONT ELEVATION
1:100 @ A3

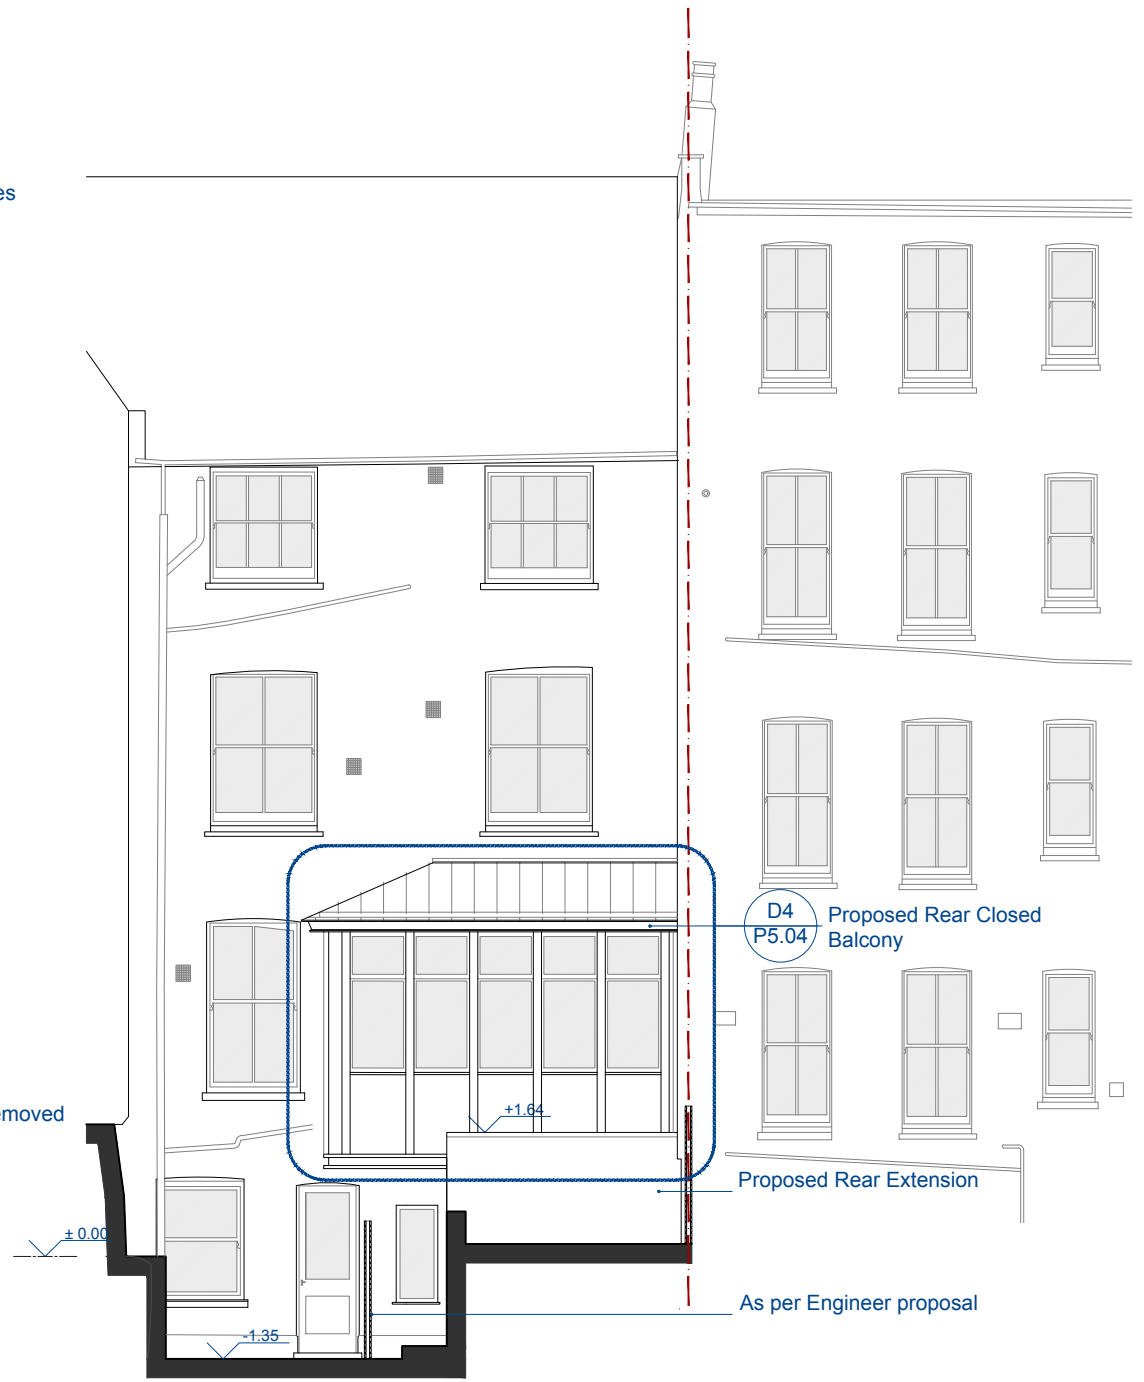

02 PROPOSED REAR ELEVATION
1:100 @ A3

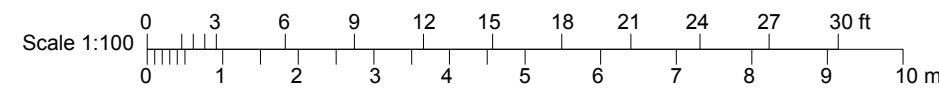

C - Plant room and Rear Closed Balcony updated	20/09/2019
B - Notes added	05/03/2019
A - Rear Closed Balcony and Extension Updated	22/01/2019

KIBRE

Studio 3, The Glasshouse
11-12 Lettice Street London, SW6 4EH
Tel: 020 3601 1323
e-mail: admin@kibre.co.uk

Client:
AKELIUS

Project:
10 Canfield Road, London, NW6 3JS

Title:
Proposed Scheme
Front and Rear Elevation

Scale: 1:100@A3	Date: 21/12/18	Drawn: ST
Project No. A10CG	Drawing No. P3.01	Rev. c


THIS DRAWING IS THE PROPERTY OF KIBRE AND IS ISSUED ON THE CONDITION THAT IT IS NOT COPIED EITHER WHOLLY OR IN PART WITHOUT CONSENT IN WRITING.

- ALL DIMENSIONS, DRAWINGS AND SPECIFICATIONS ARE TO BE VERIFIED ON SITE BY THE CONTRACTOR AND ANY DISCREPANCIES REPORTED TO THE INTERIOR DESIGNER PRIOR TO THE COMMENCEMENT OF WORK.
- THIS DRAWING HAS BEEN BASED UPON A MEASURED SURVEY DRAWING BY OTHERS AS A RESULT, THE PRECISION OF THE DIMENSIONS INDICATED IS DEPENDENT UPON THE INFORMATION SUPPLIED.
- CONTRACTOR TO TAKE RESPONSIBILITY AND ENSURE ALL CONSTRUCTION METHODS, TECHNIQUES, FITTINGS AND FINISHES ETC CONFORM TO THE REQUIRED BUILDING REGULATIONS IN THE APPLICABLE COUNTRY, AND TO THE RELEVANT BUILDING CONTROL OFFICERS SATISFACTION.
- ALL SPECIFIED ITEMS ARE TO BE INSTALLED IN ACCORDANCE WITH THE MANUFACTURERS RECOMMENDATIONS.
- ALL FINISHES ARE TO BE CARRIED OUT TO A HIGH STANDARD.
- DO NOT SCALE DRAWING


A | Rear Closed Balcony 22/01/2019 and Extension Updated

B | Rear Closed Balcony 20/09/2019 updated

Notes:

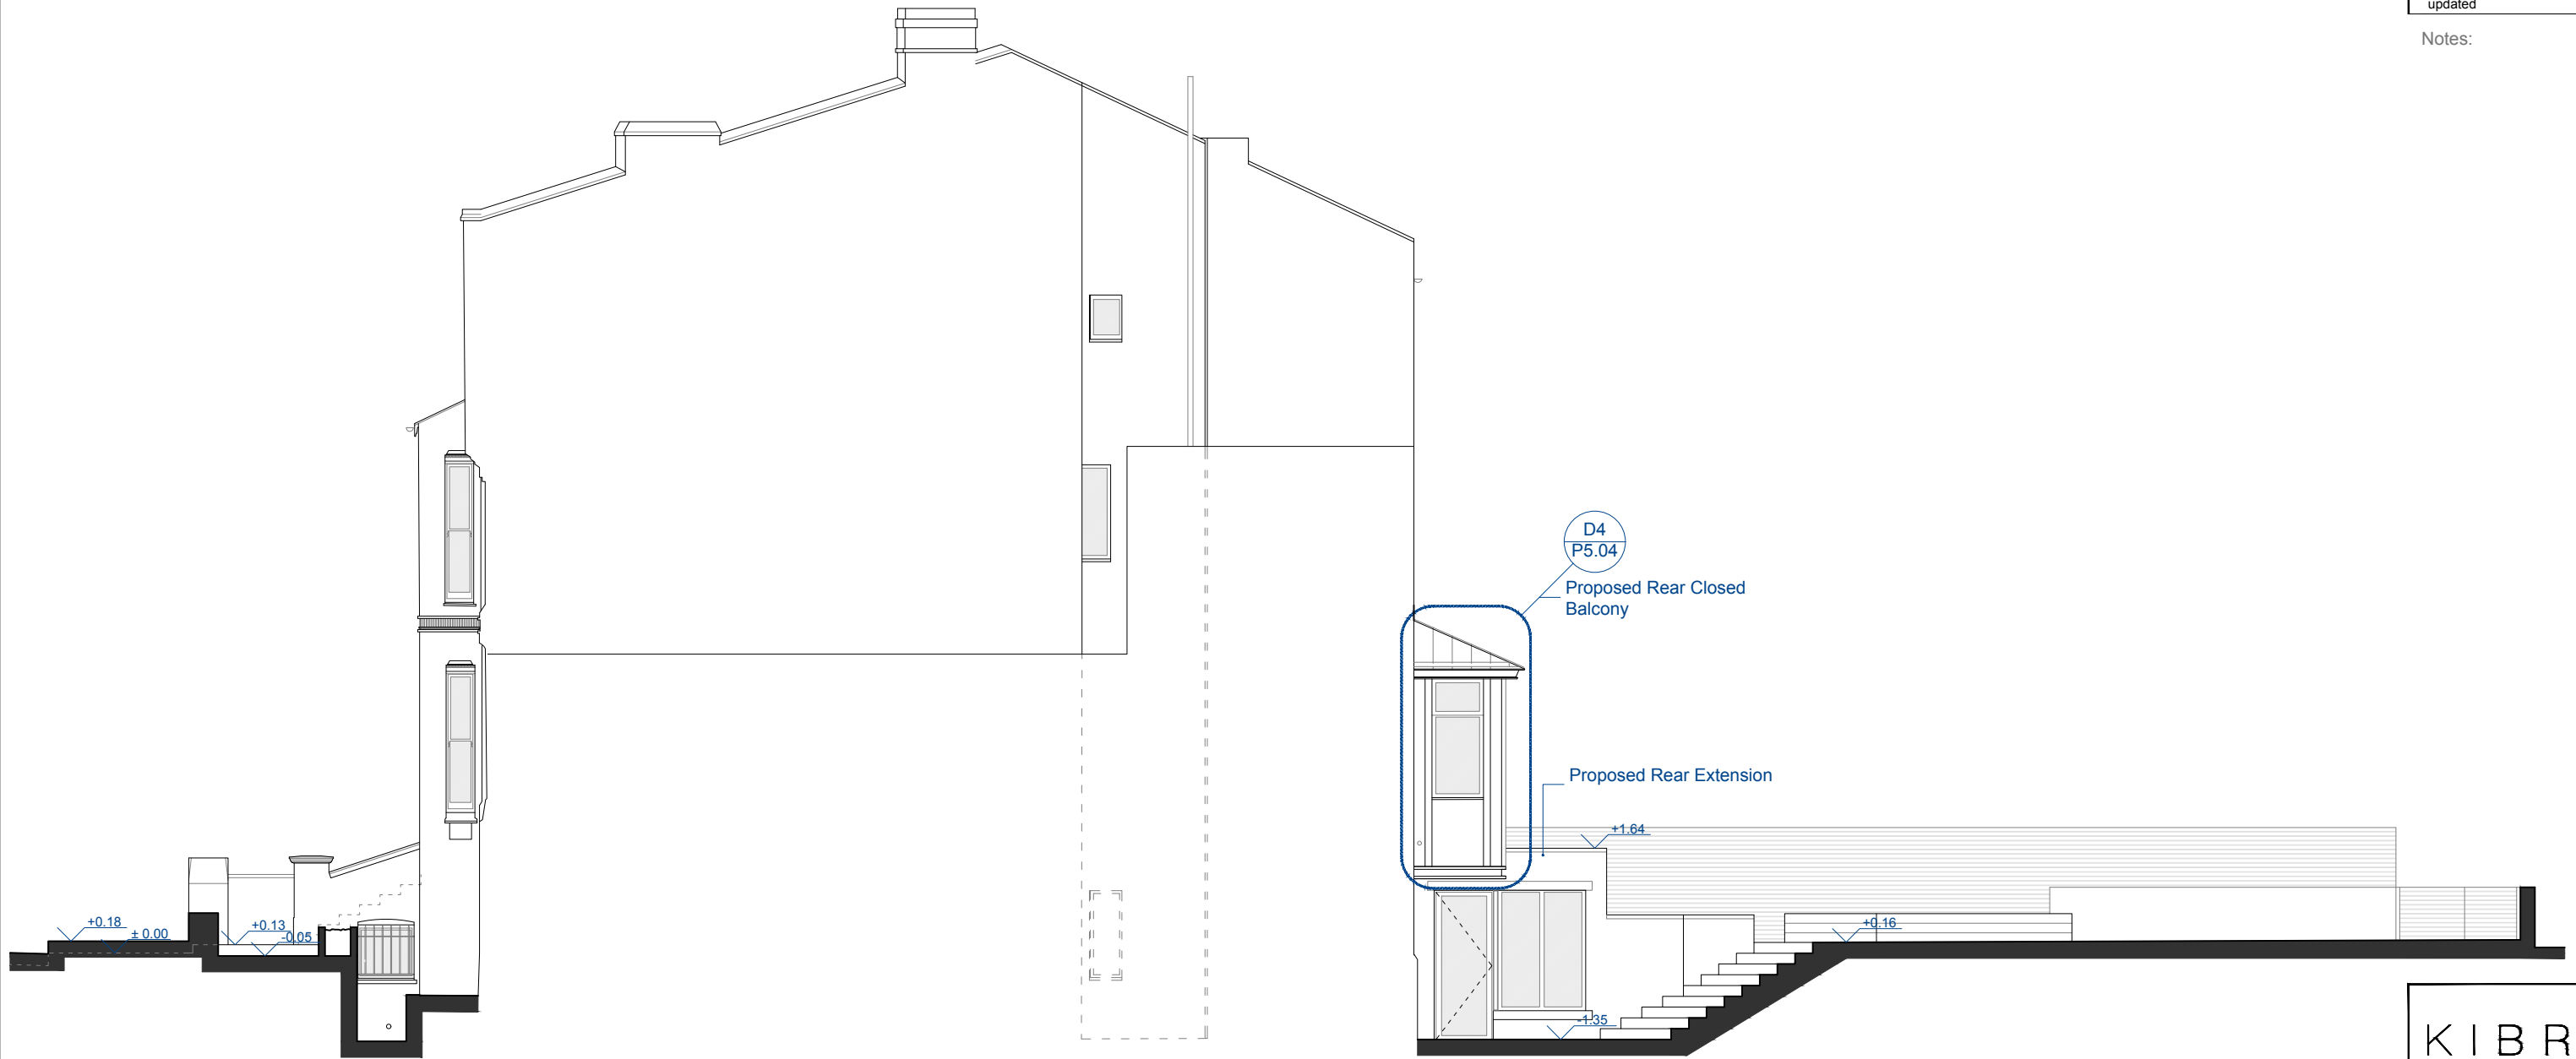

01 PROPOSED SIDE ELEVATION
1:100 @ A3

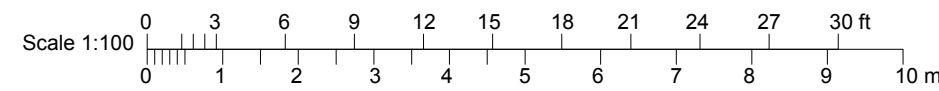

KIBRE

Studio 3, The Glasshouse
11-12 Lettice Street London, SW6 4EH
Tel: 020 3601 1323
e-mail: admin@kibre.co.uk

Client:
AKELIUS

Project:
10 Canfield Road, London, NW6 3JS

Title:
Proposed Scheme
Side Elevation

Scale: 1:100@A3	Date: 21/12/18	Drawn: ST
Project No. A10CG	Drawing No. P3.02	Rev. B