


Vine Hill




Warner Yard

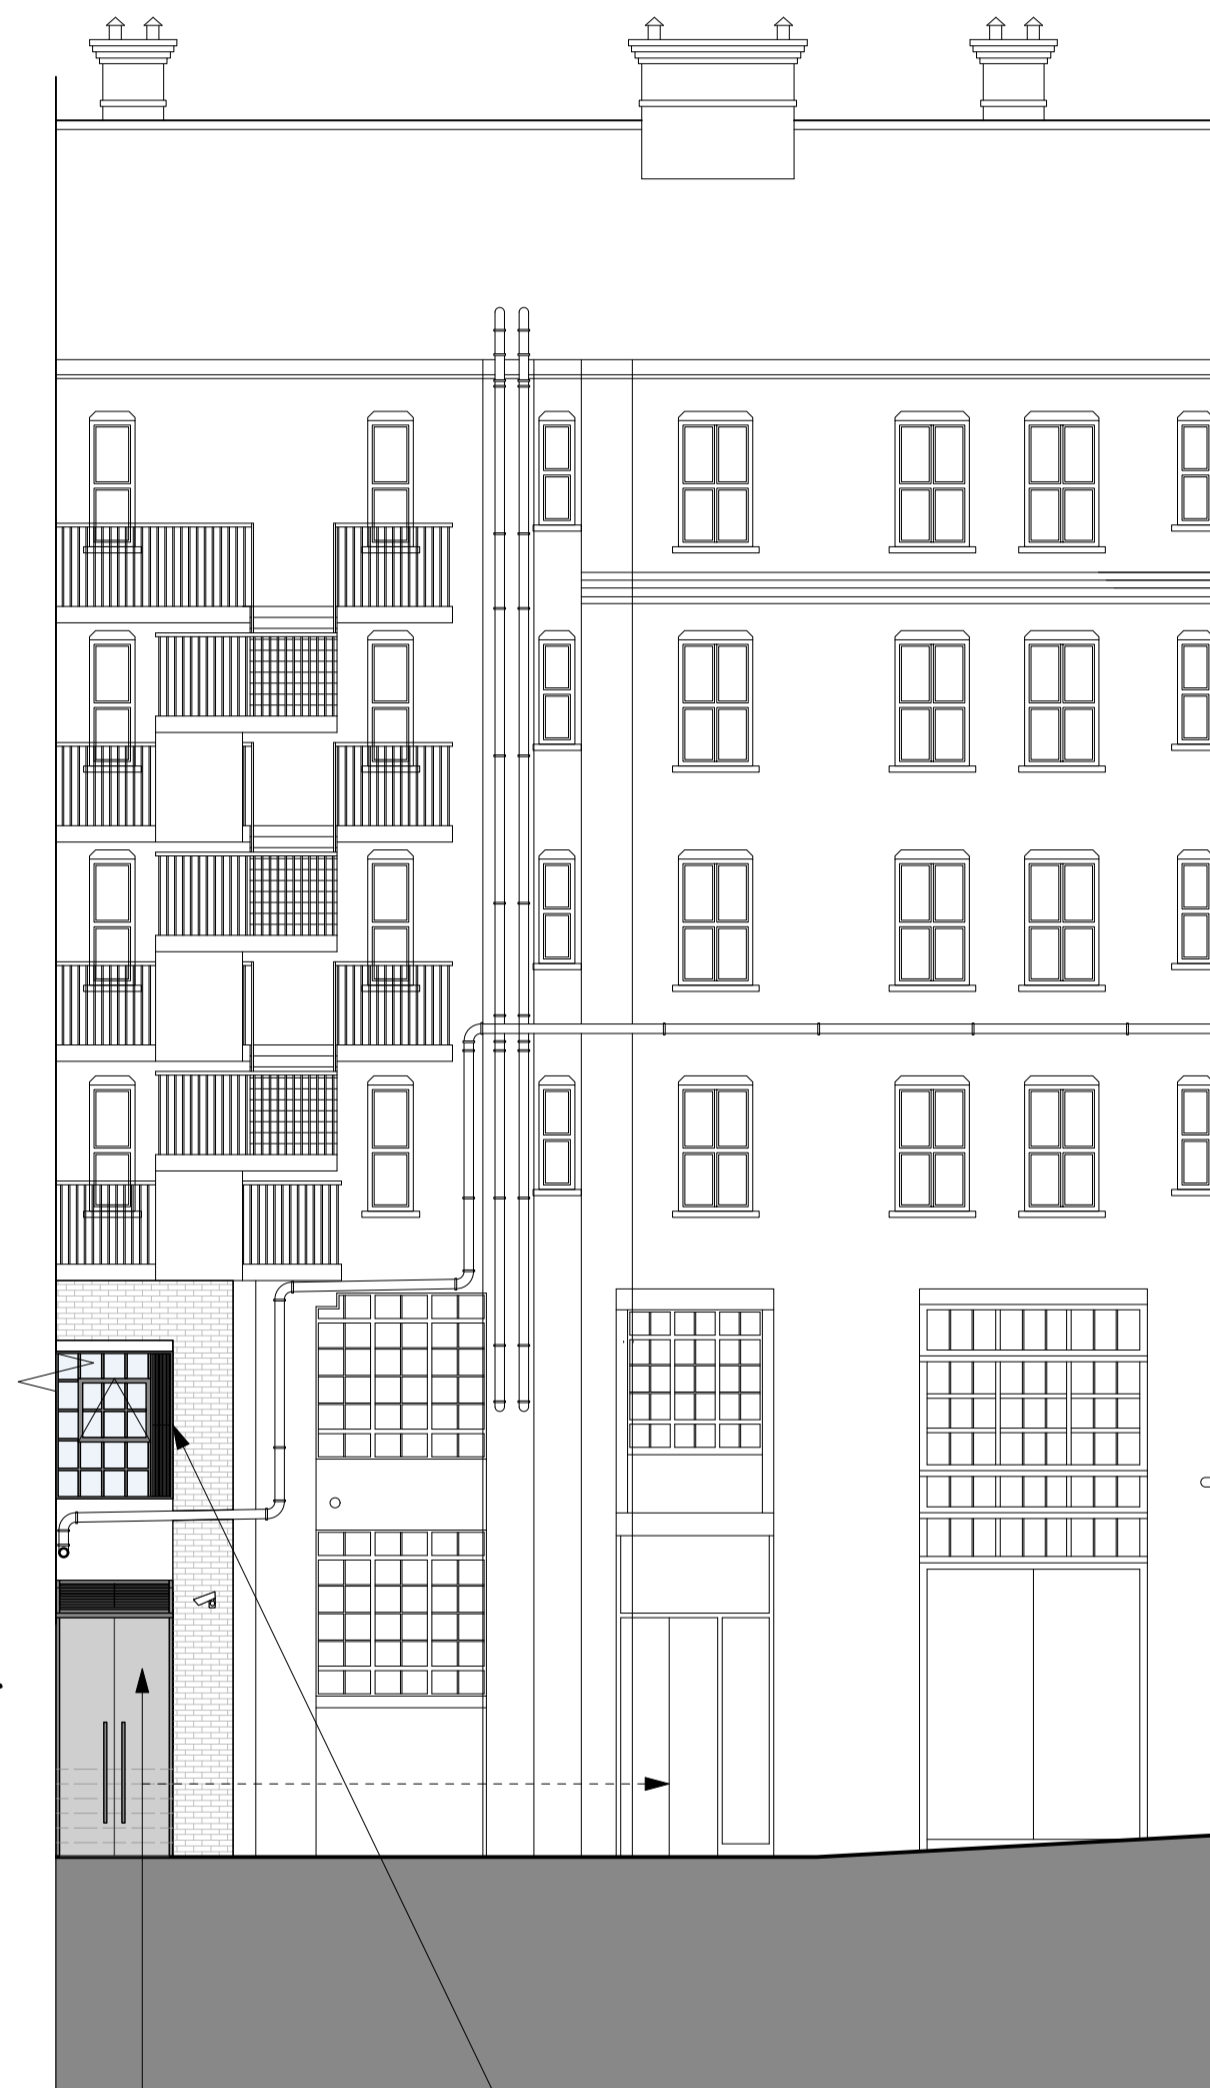


1 Proposed Elevation - East (Courtyard - Warner Yard)  
Scale: 1:100

- Existing window openings to be enlarged as shown and replaced with new critical style metal-framed windows. Col. "Cotswold Green" to match throughout.
- Paint to be removed and existing brickwork exposed. Facade to be made good where required.
- Existing window openings to be enlarged as shown and replaced with new critical style metal-framed windows with integrated louvers. Col. to be "Cotswold Green".
- New enlarged opening with glazed doors to allow access to courtyard
- 2no. new plant units with high performance acoustic enclosures behind timber clad openable screen to match cycle and bin stores. (Space for 2no. future provision tenant plant above.)
- Existing slab removed and new slab formed lower.
- 6no. new plant units to the roof of 7 Warner Yard with high performance acoustic enclosures.
- New planters to the roof to help conceal plan equipment behind.

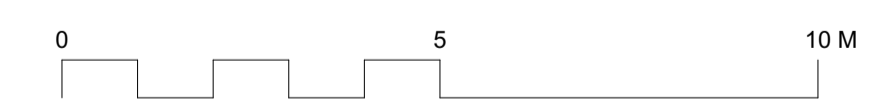

**DRAWING NOTES:**  
 All dimensions to be checked on site prior to commencement of any works, and/or preparation of any shop drawings.  
 Sizes of and dimensions to any structural elements are indicative only. See structural engineers drawings for actual sizes/dimensions.  
 Sizes of and dimensions to any service elements are indicative only. See service engineers drawings for actual sizes and dimensions.  
 This drawing to be read in conjunction with all other Architect's drawings, specifications and other Consultants' information.  
 All proprietary systems shown on this drawing are to be installed strictly in accordance with the Manufacturers/Suppliers recommended details.  
 Any discrepancies between information shown on this drawing and any other contract information or manufacturers/suppliers recommendations is to be brought to the attention of the Architect.  
 DO NOT SCALE FROM THIS DRAWING.

**DRAWING NOTES:**

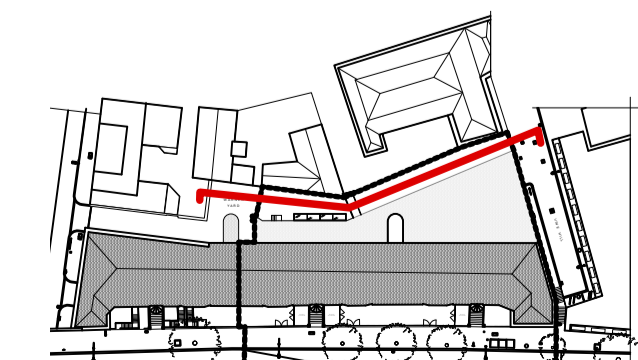

P4 S73 Submission  
 P3 For S73 Submission  
 P2 For S73  
 P1 For Planning

27/09/2023  
 25/01/2022  
 13/12/2021  
 05/03/2021

STATUS REVISION DATE

DRAWING PROPOSED ELEVATIONS East Elevation		DRAWING FILE REF 1134_PL-GE-01.vwx	
SCALE 1:100 @ A1 (1:200 @ A3)	DATE March 2021	DRAWN BY WH	REVISION P4
DWG No. 1134_PL-GE-01		DRAWING STATUS PLANNING	
Information contained on this drawing is the sole copyright of Buckley Gray Yeoman and is not to be reproduced without their permission.			

**Buckley Gray Yeoman**  
 Studio 4.04 The Tea Building 56 Shoreditch High Street  
 London E1 6JJ T: 020 7033 9913

CLIENT  
Vine 1 & Vine 2 Ltd

PROJECT  
22-26 Vine Hill