






Ordnance Survey, (c) Crown Copyright 2023. All rights reserved. Licence number 100022432

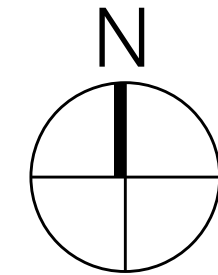


<div>Scale</div> <div><div>5m</div><div>10m</div><div>15m</div><div>20m</div><div>25m</div></div> <div>Notes</div> <div>1. Do not scale from this drawing.</div> <div>2. Survey indicative only. Contractor to undertake own surveys and investigations.</div>	Revision Date Change		Project		Reference		
			9 St Ann's Gardens NW5 4ER		ANN		
			Wilton Studio		Drawing Title		
						Location Plan	
			1 Pitwell Mews London E8 1FH United Kingdom		T: 020 7502 2599 F: 070 0604 0213 E: info@wiltonstudio.eu		
			Scale		Date		
1:500 @A3			July 2023				
Dwg. No.			Rev.				
		005					

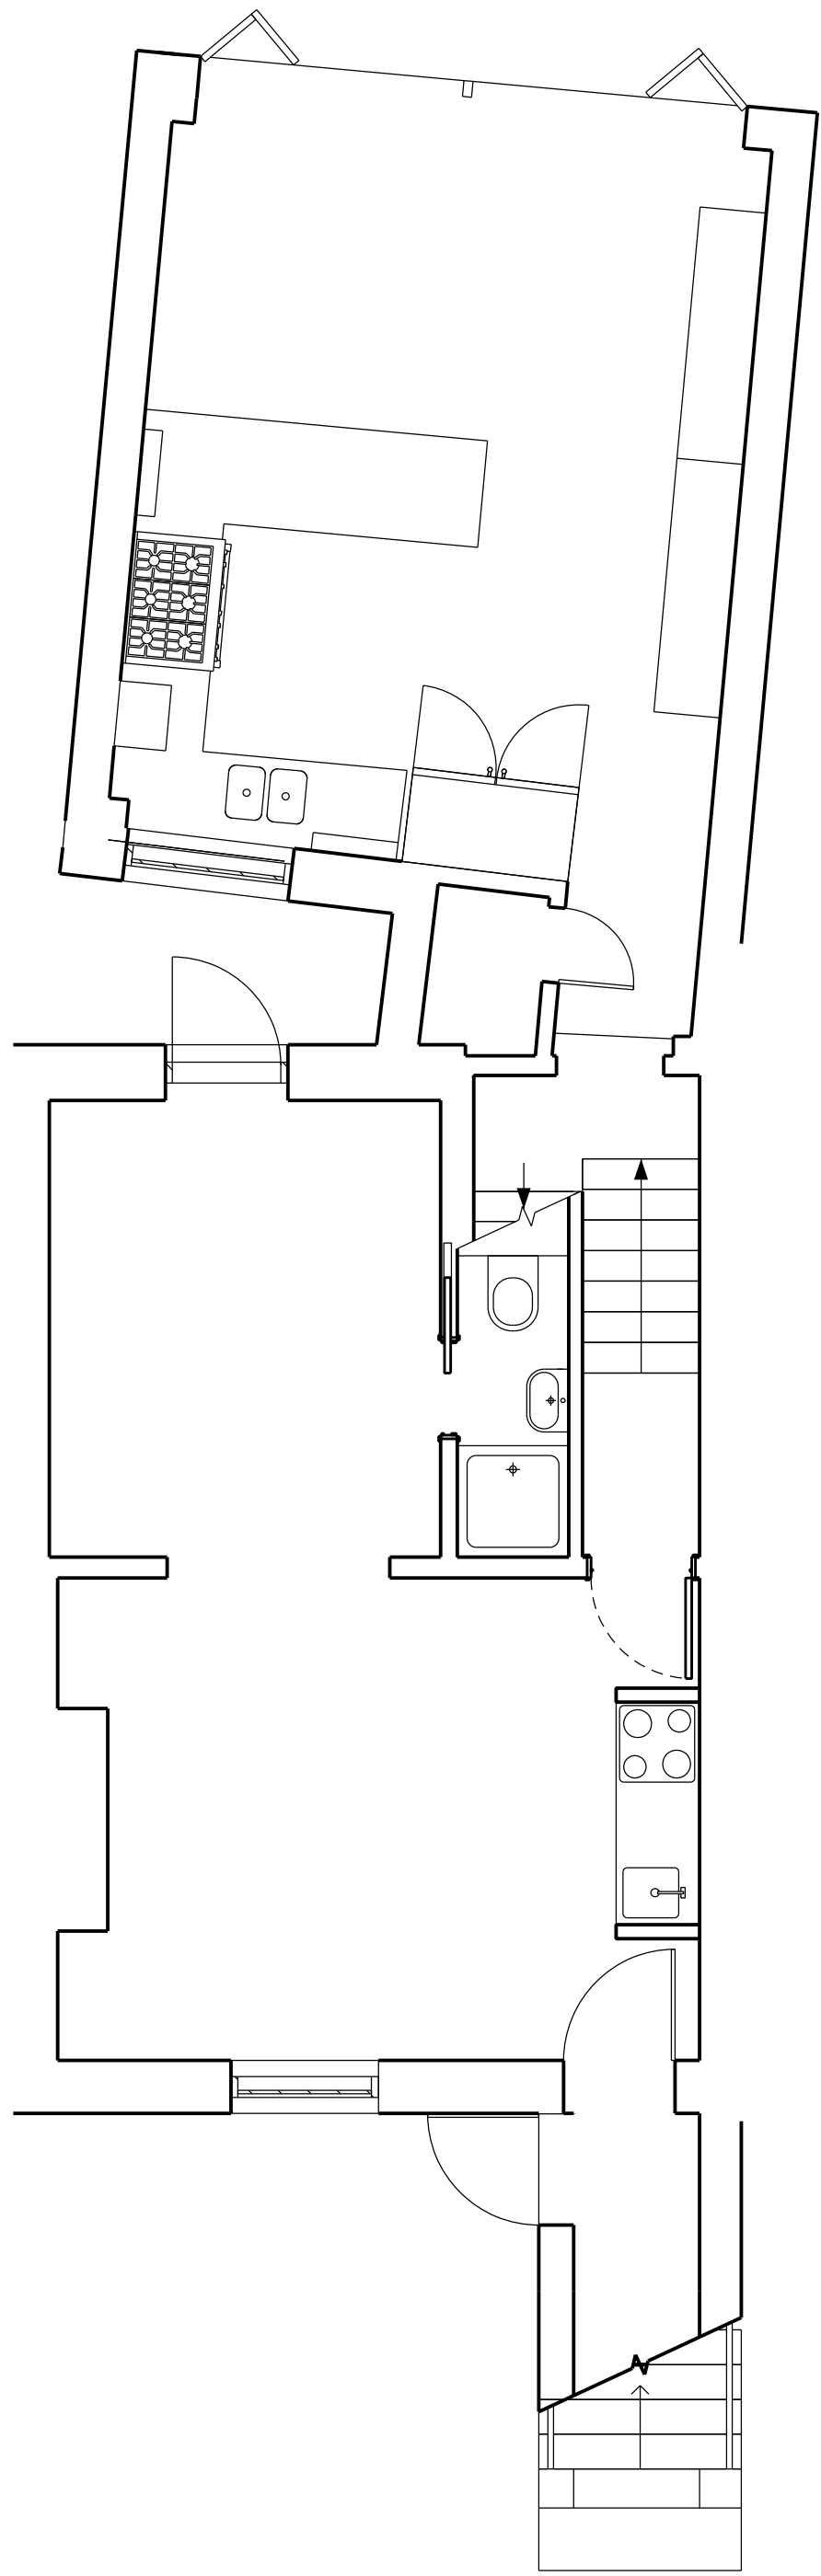


Lower Ground Floor as Existing

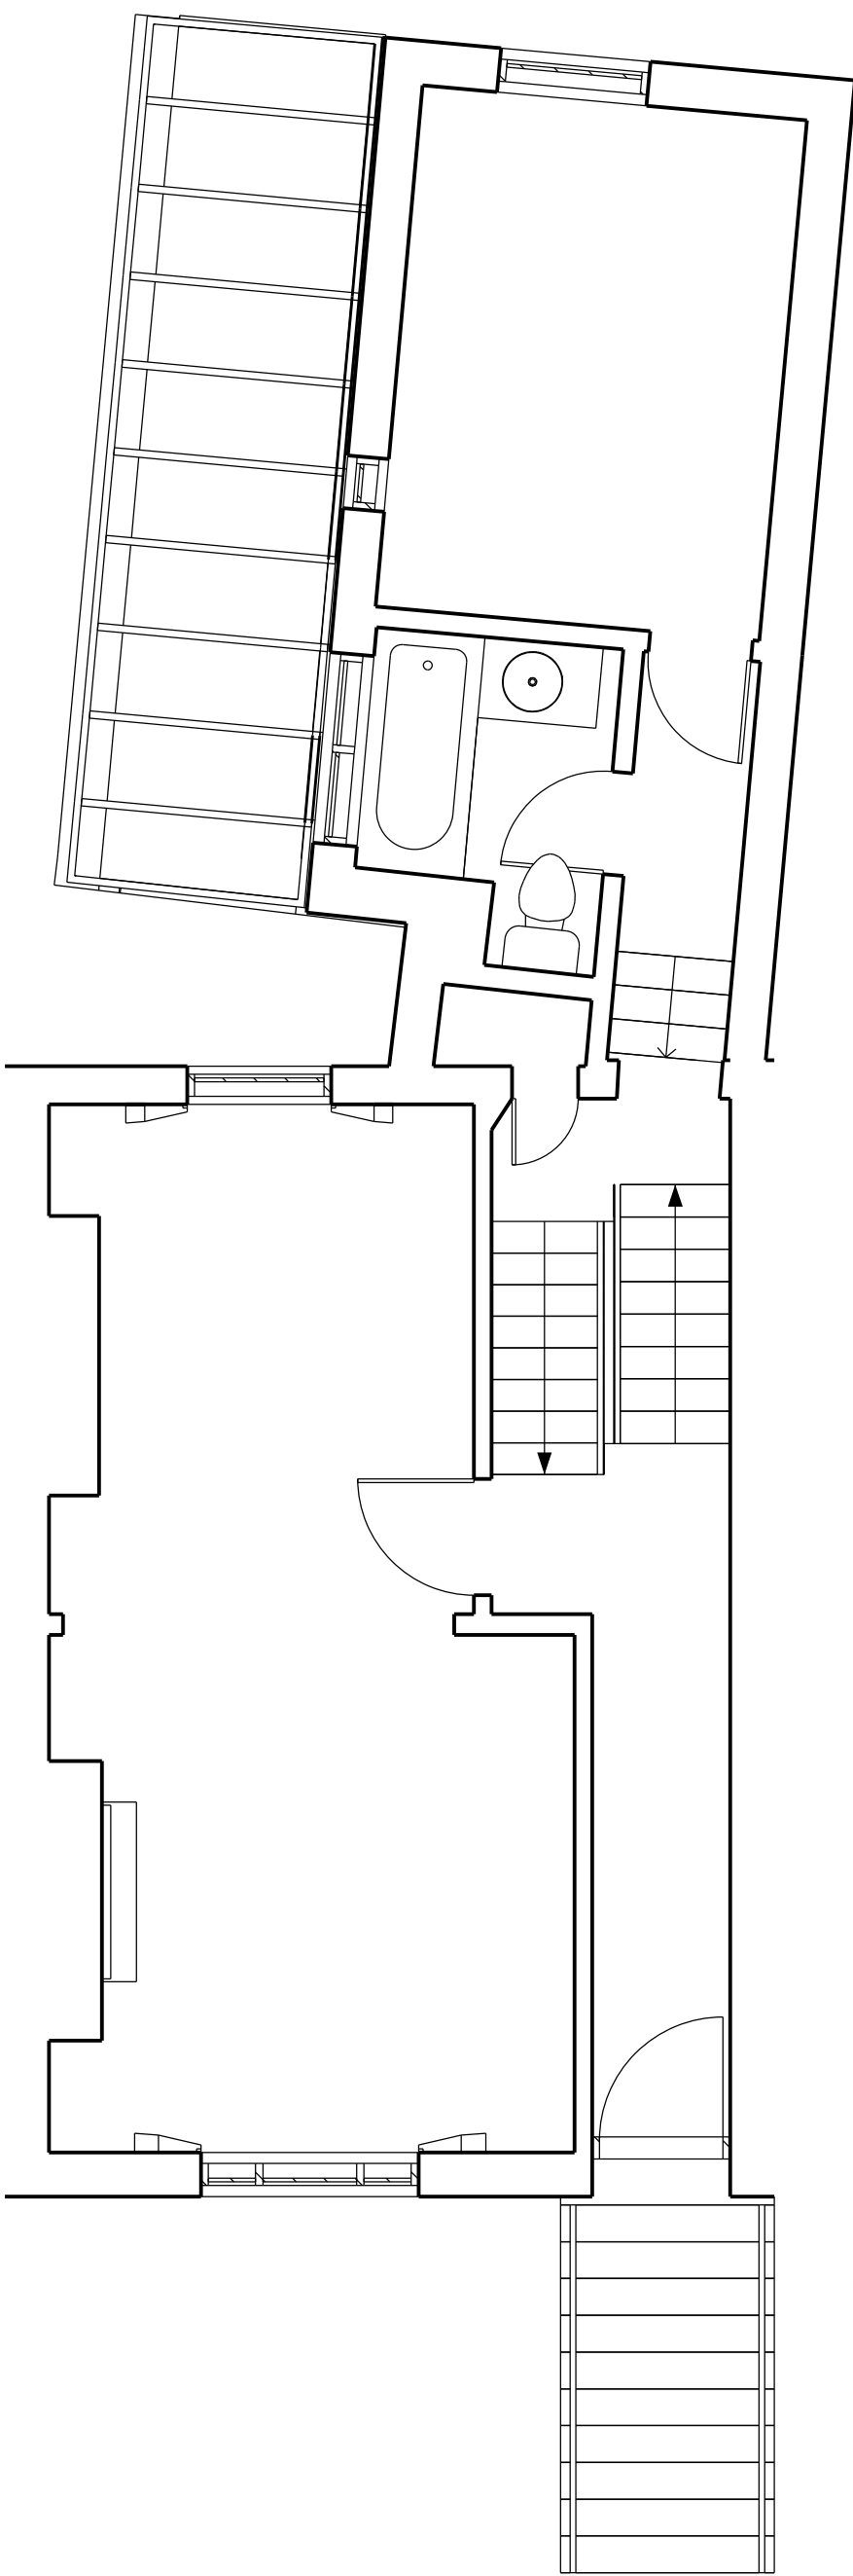

Upper Ground Floor as Existing

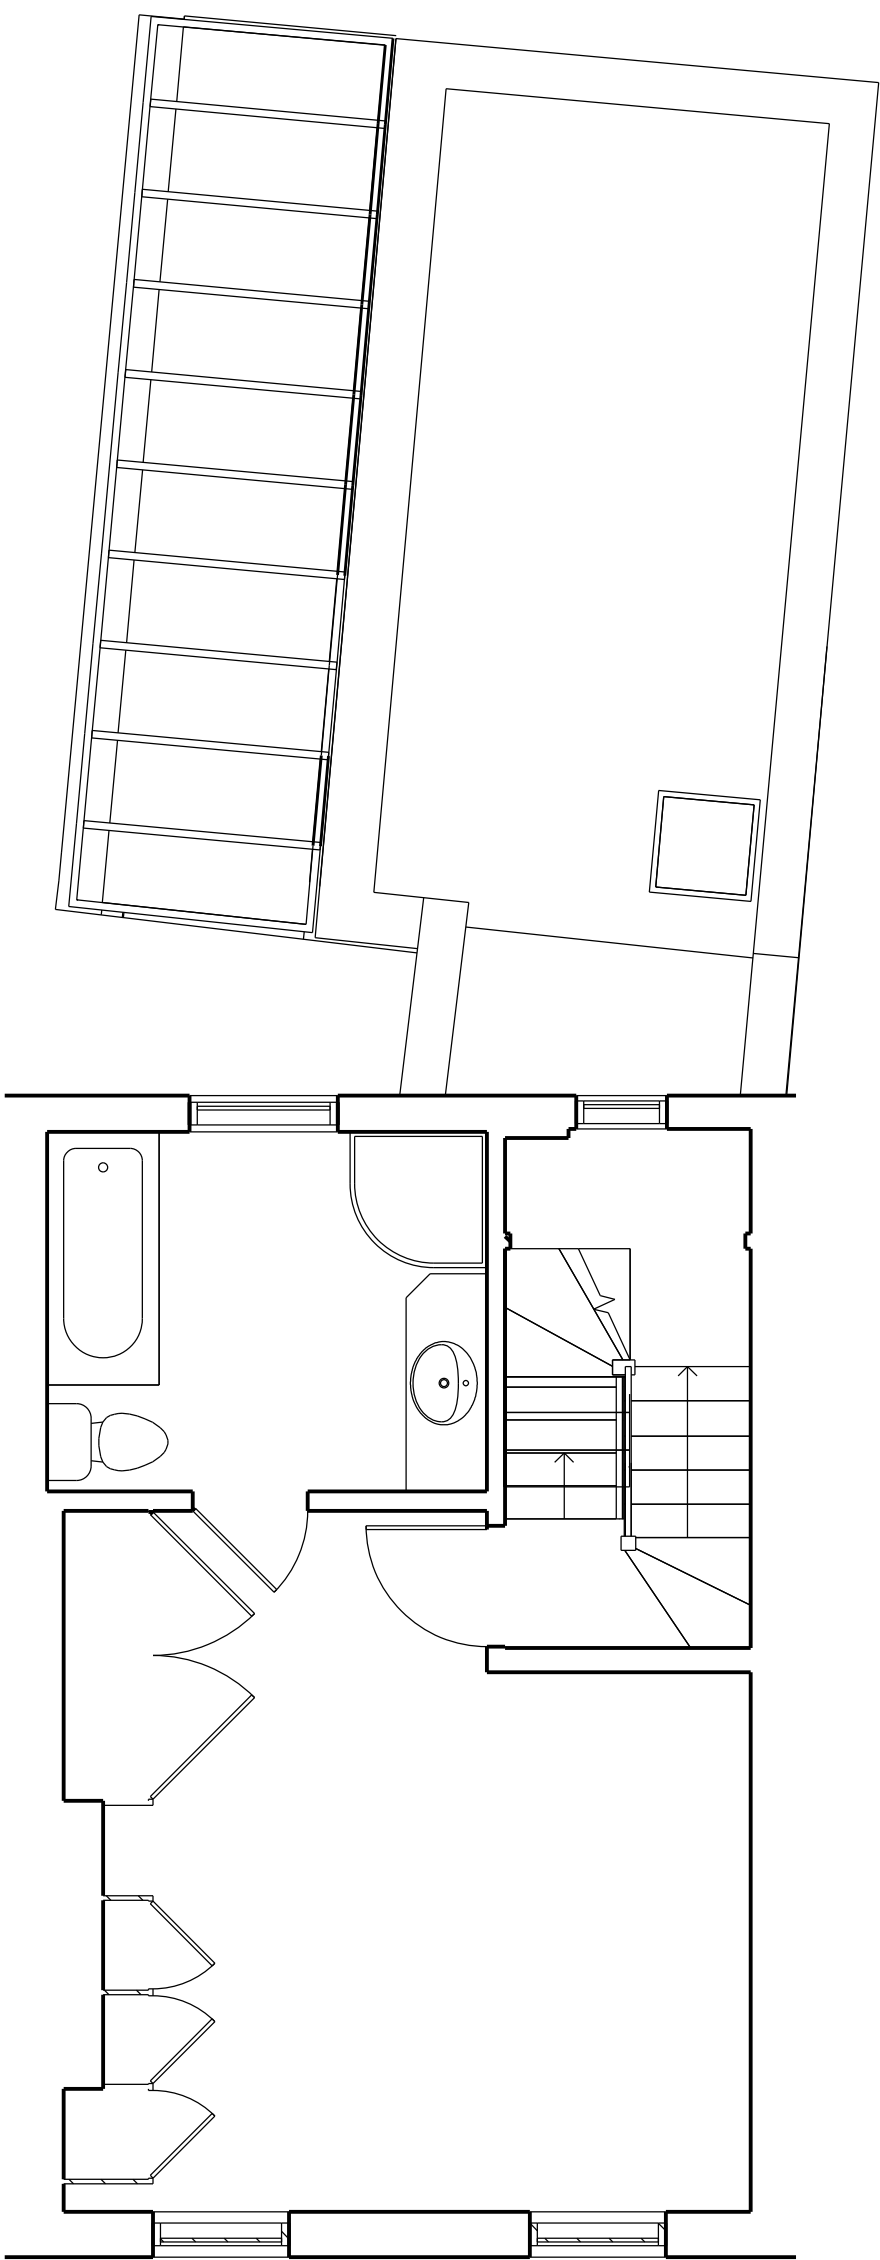

First Floor as Existing

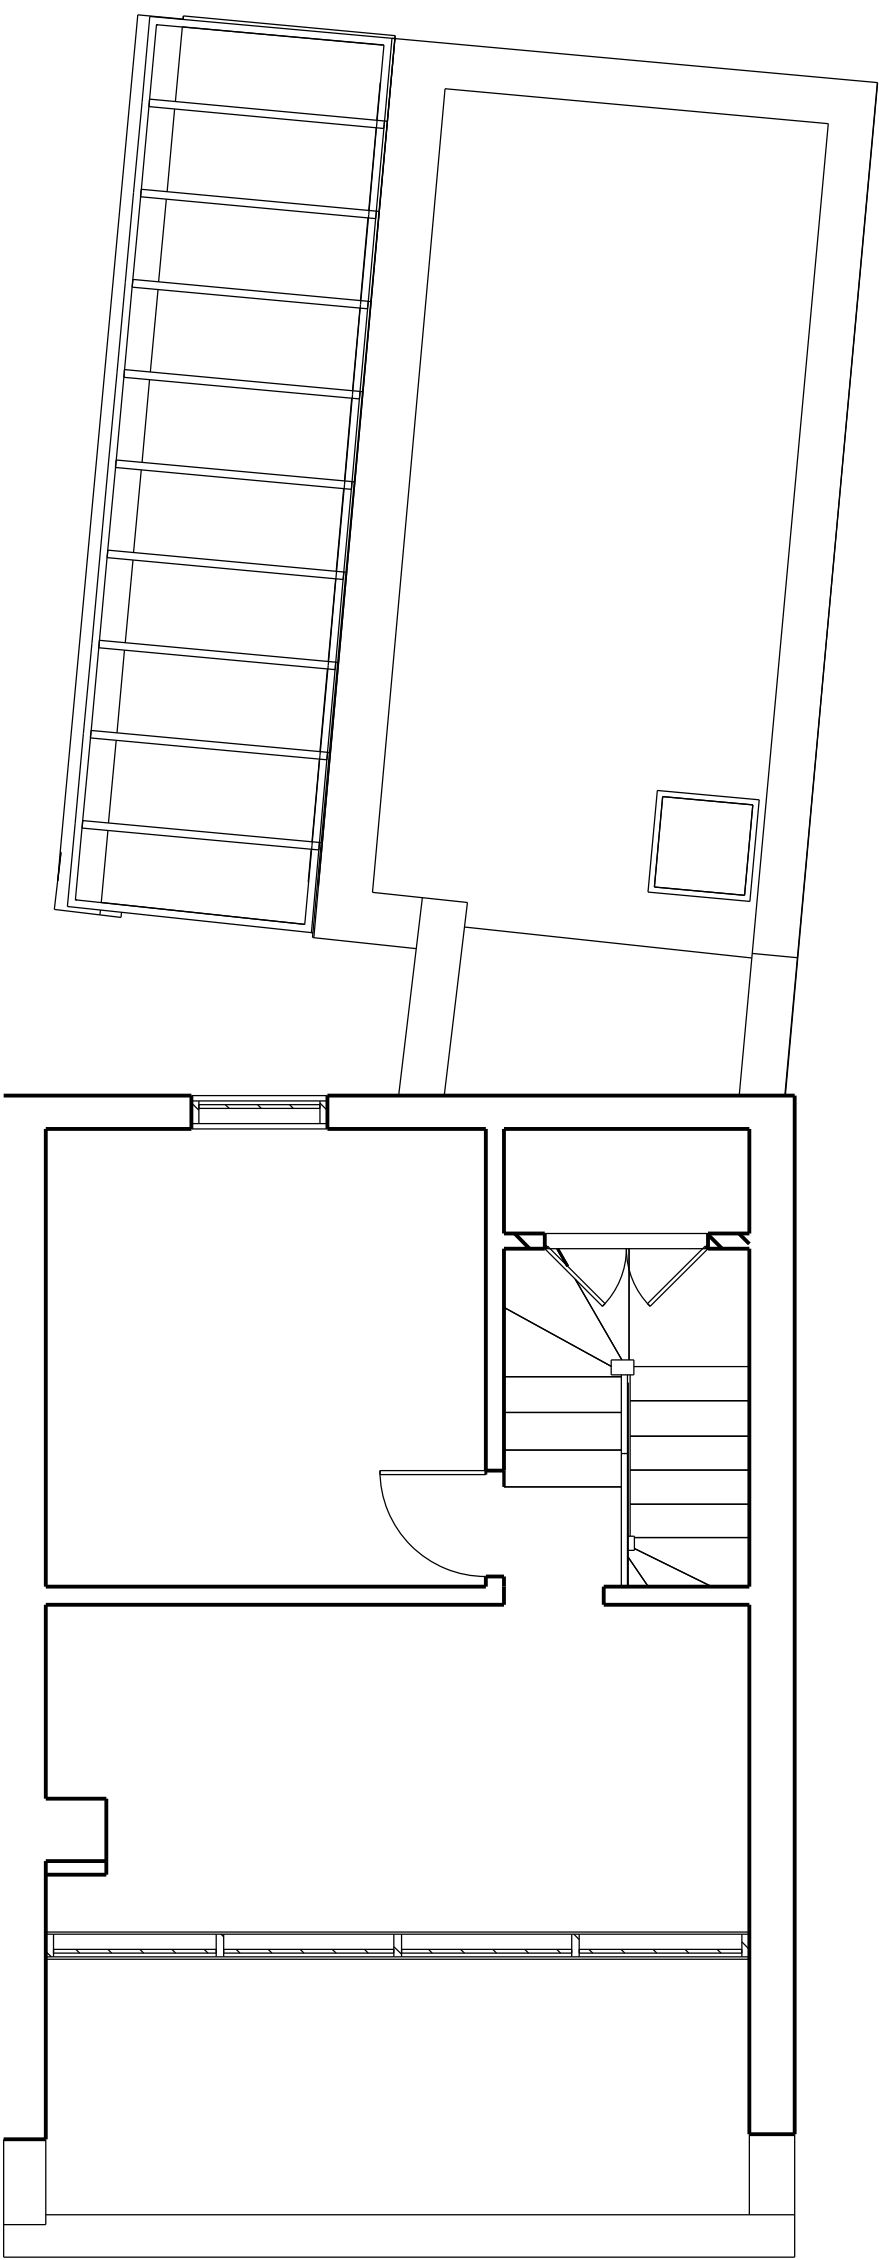


Second Floor as Existing


<div>Scale <div><div>1m</div><div>2m</div><div>3m</div><div>4m</div><div>5m</div></div></div> <div>Notes</div> <div>1. Do not scale from this drawing.</div> <div>2. Survey indicative only. Contractor to undertake own surveys and investigations.</div>	Revision Date Change		Project		Reference	
			9 St Ann's Gardens NW5 4ER		ANN	
			Wilton Studio		Drawing Title	
			1 Pitwell Mews London E8 1FH United Kingdom		Floor Plans as Existing	
				Scale	Date	Dwg. No.
				1:100 @A3	July 2023	020
						Rev.




Street Elevation
as Existing

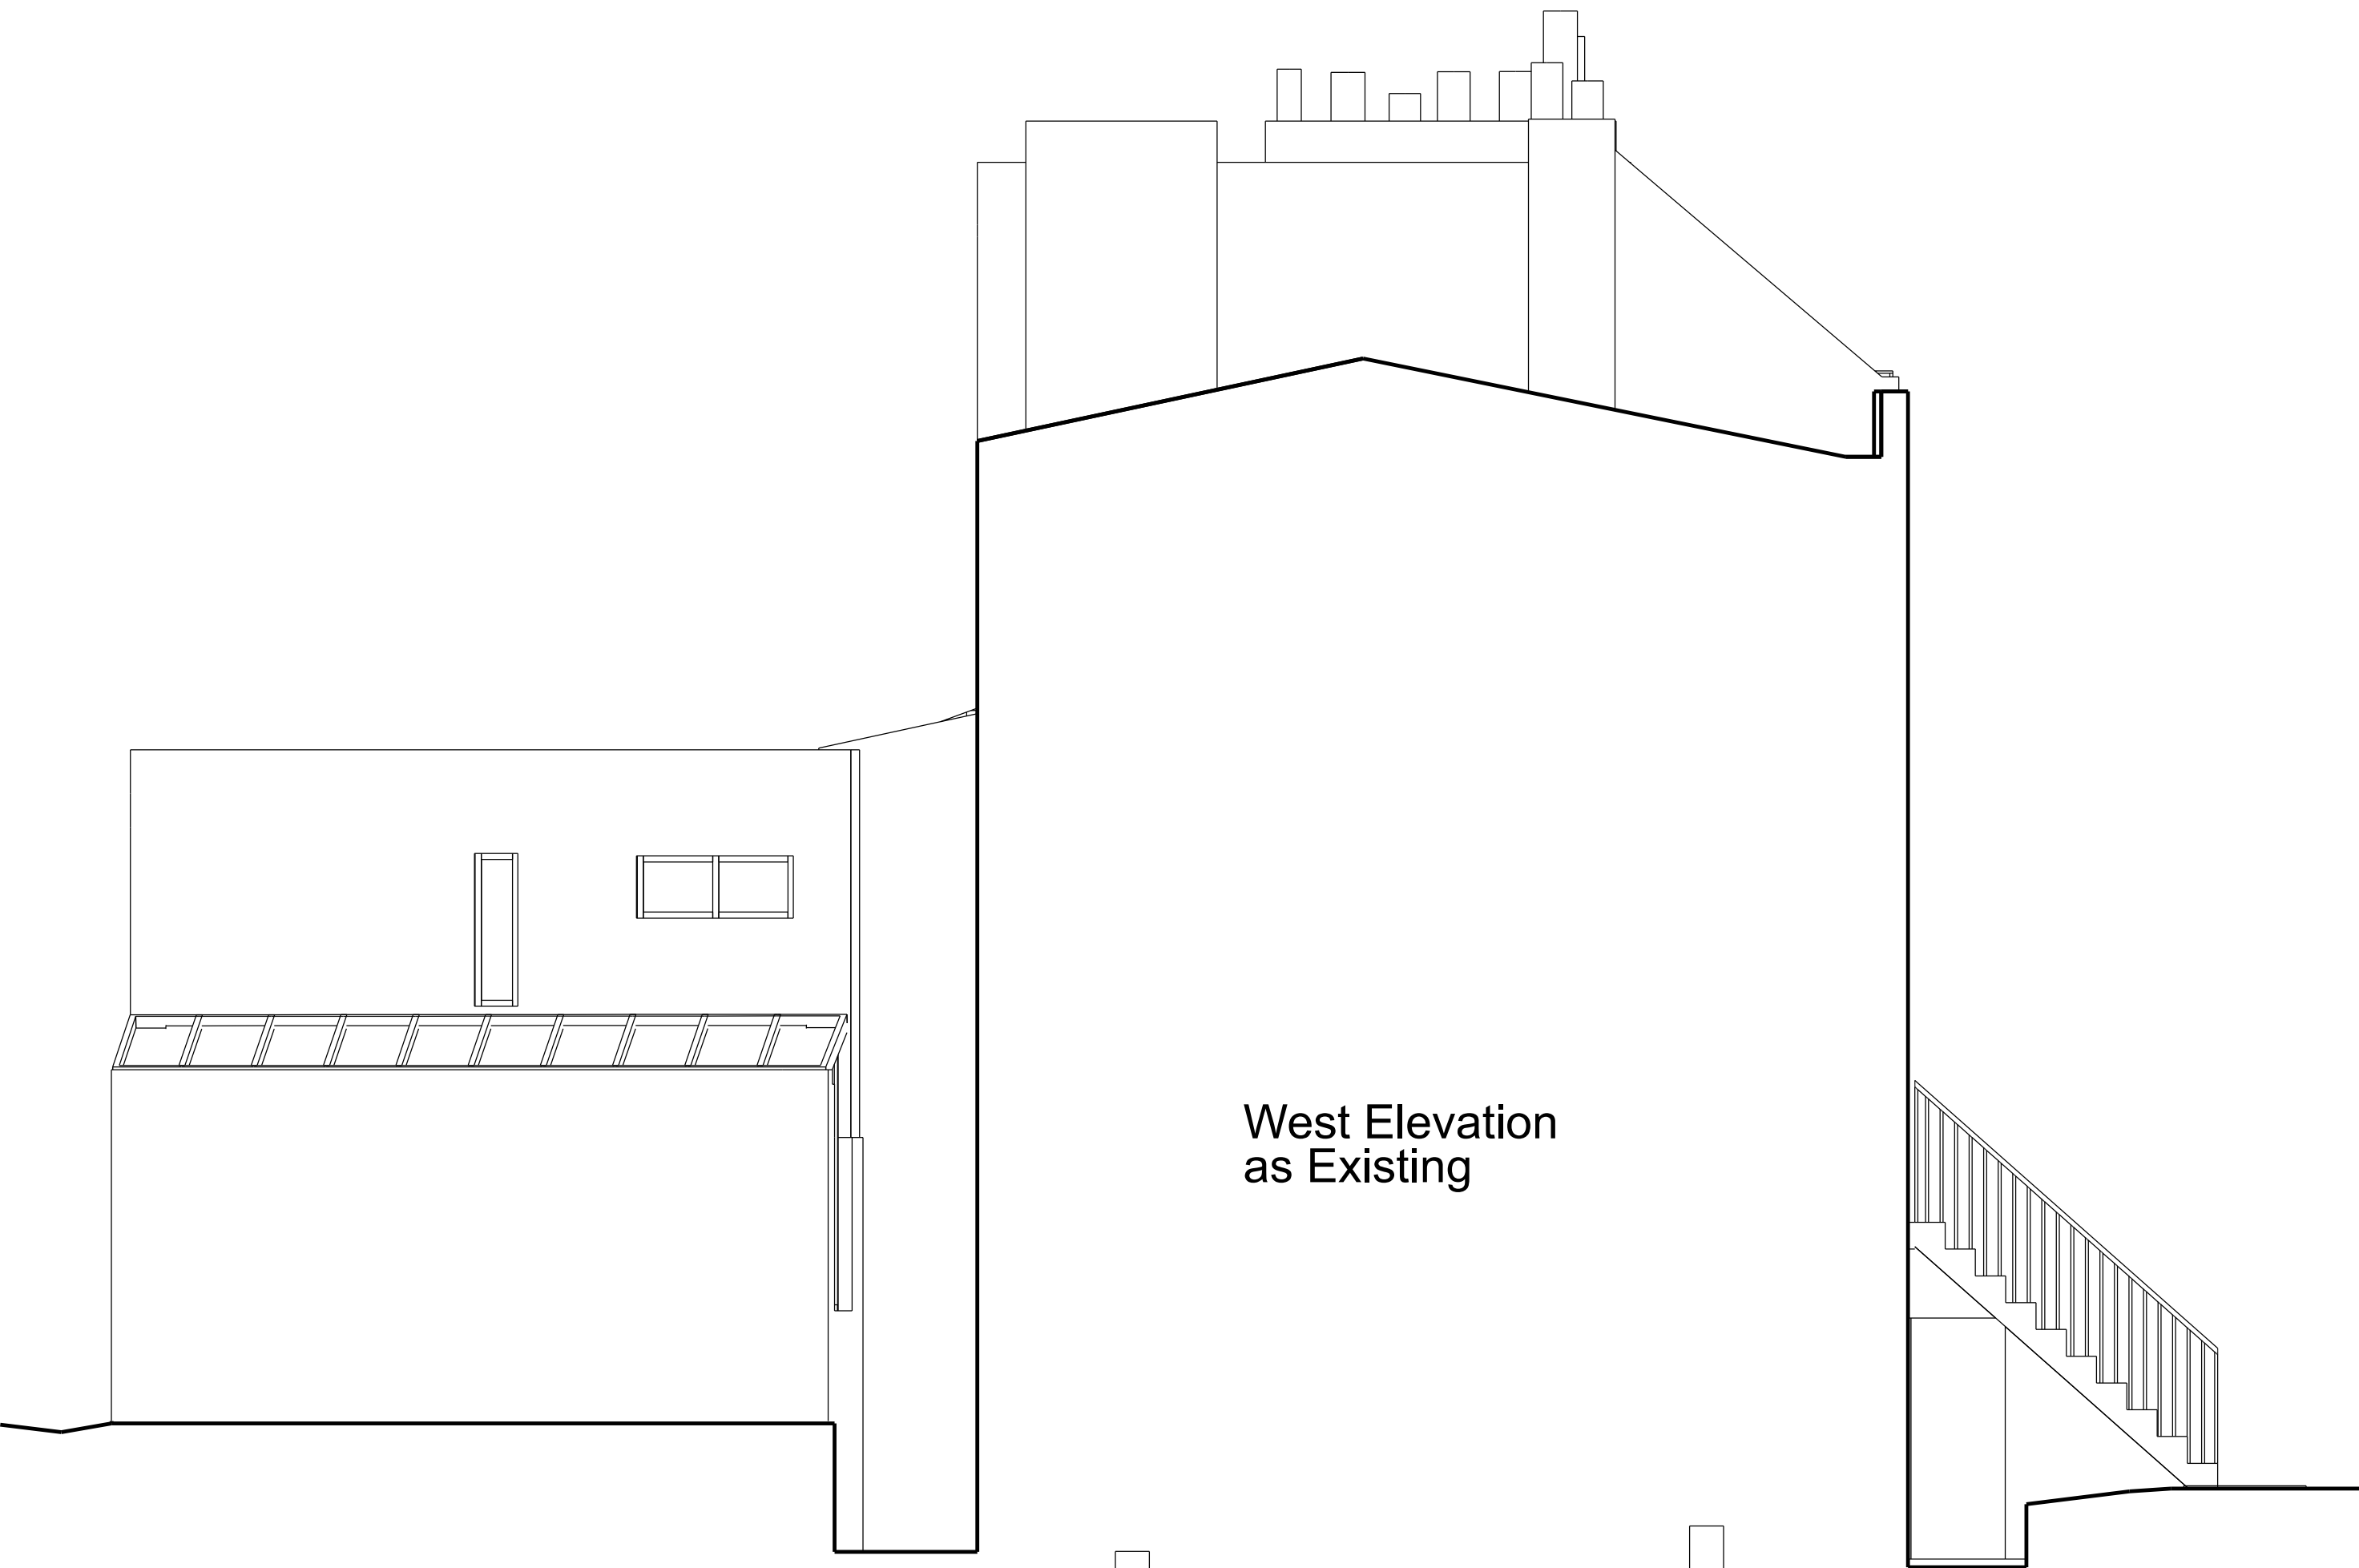

West Elevation
as Existing

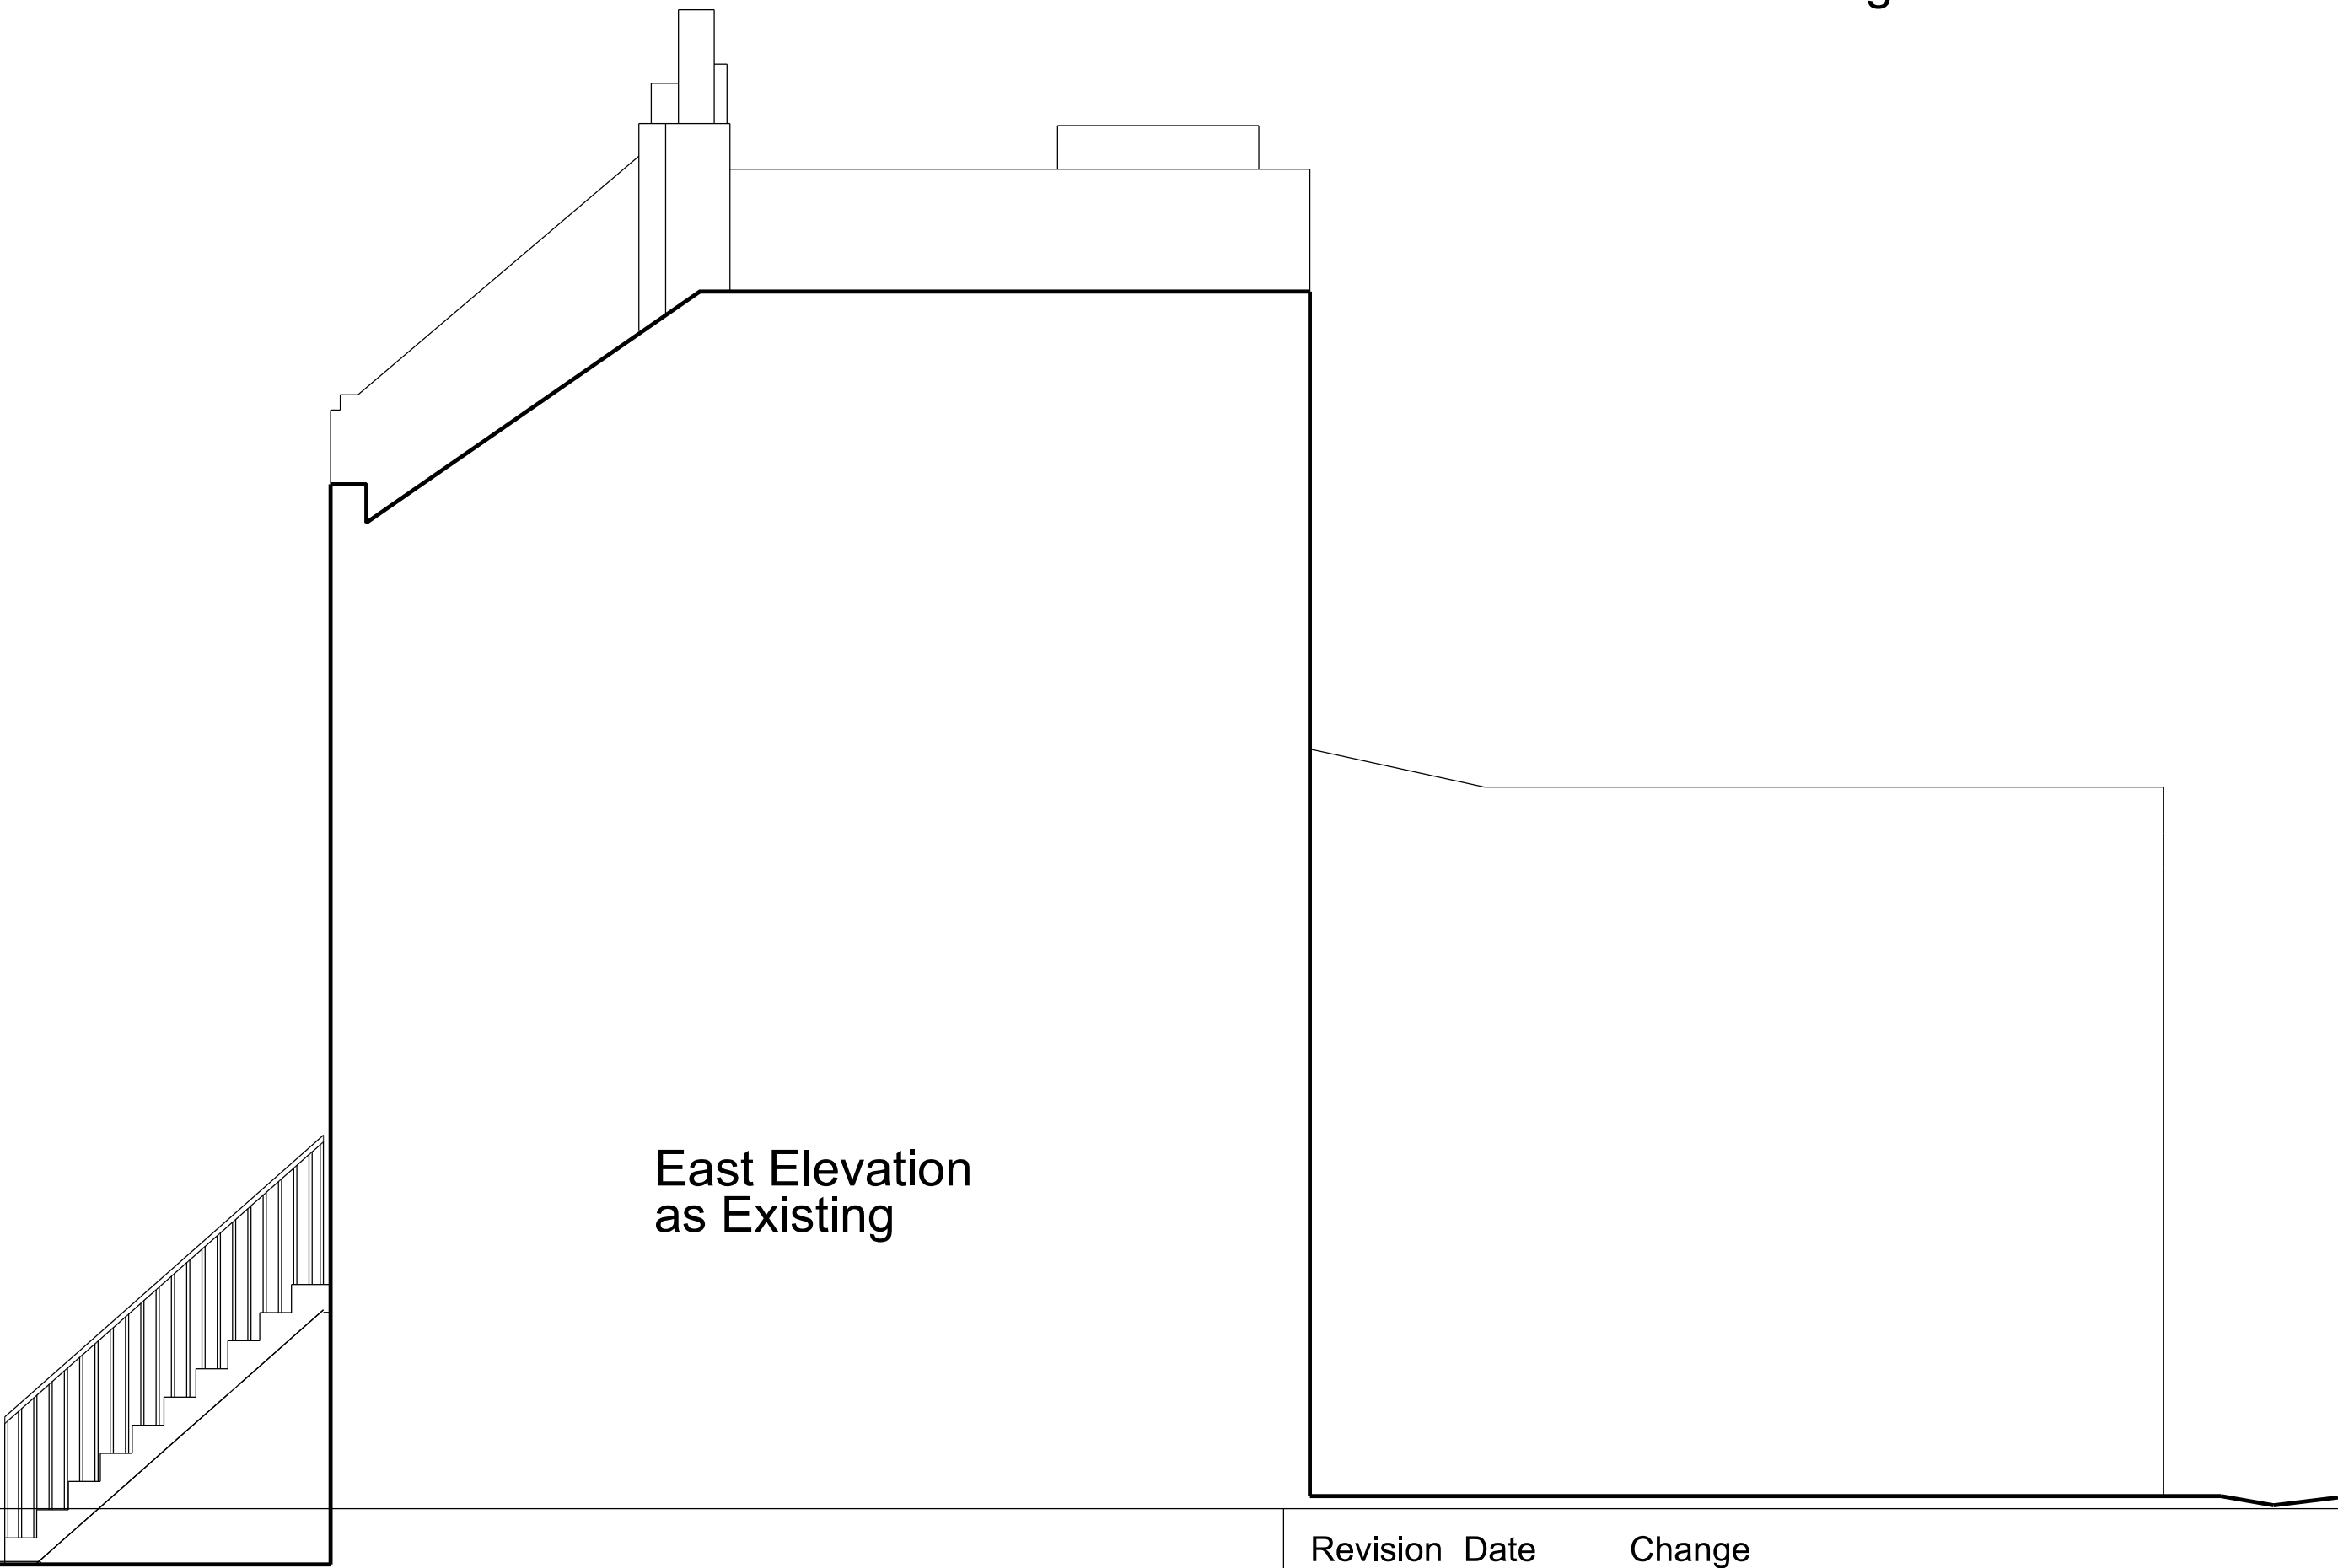

East Elevation
as Existing

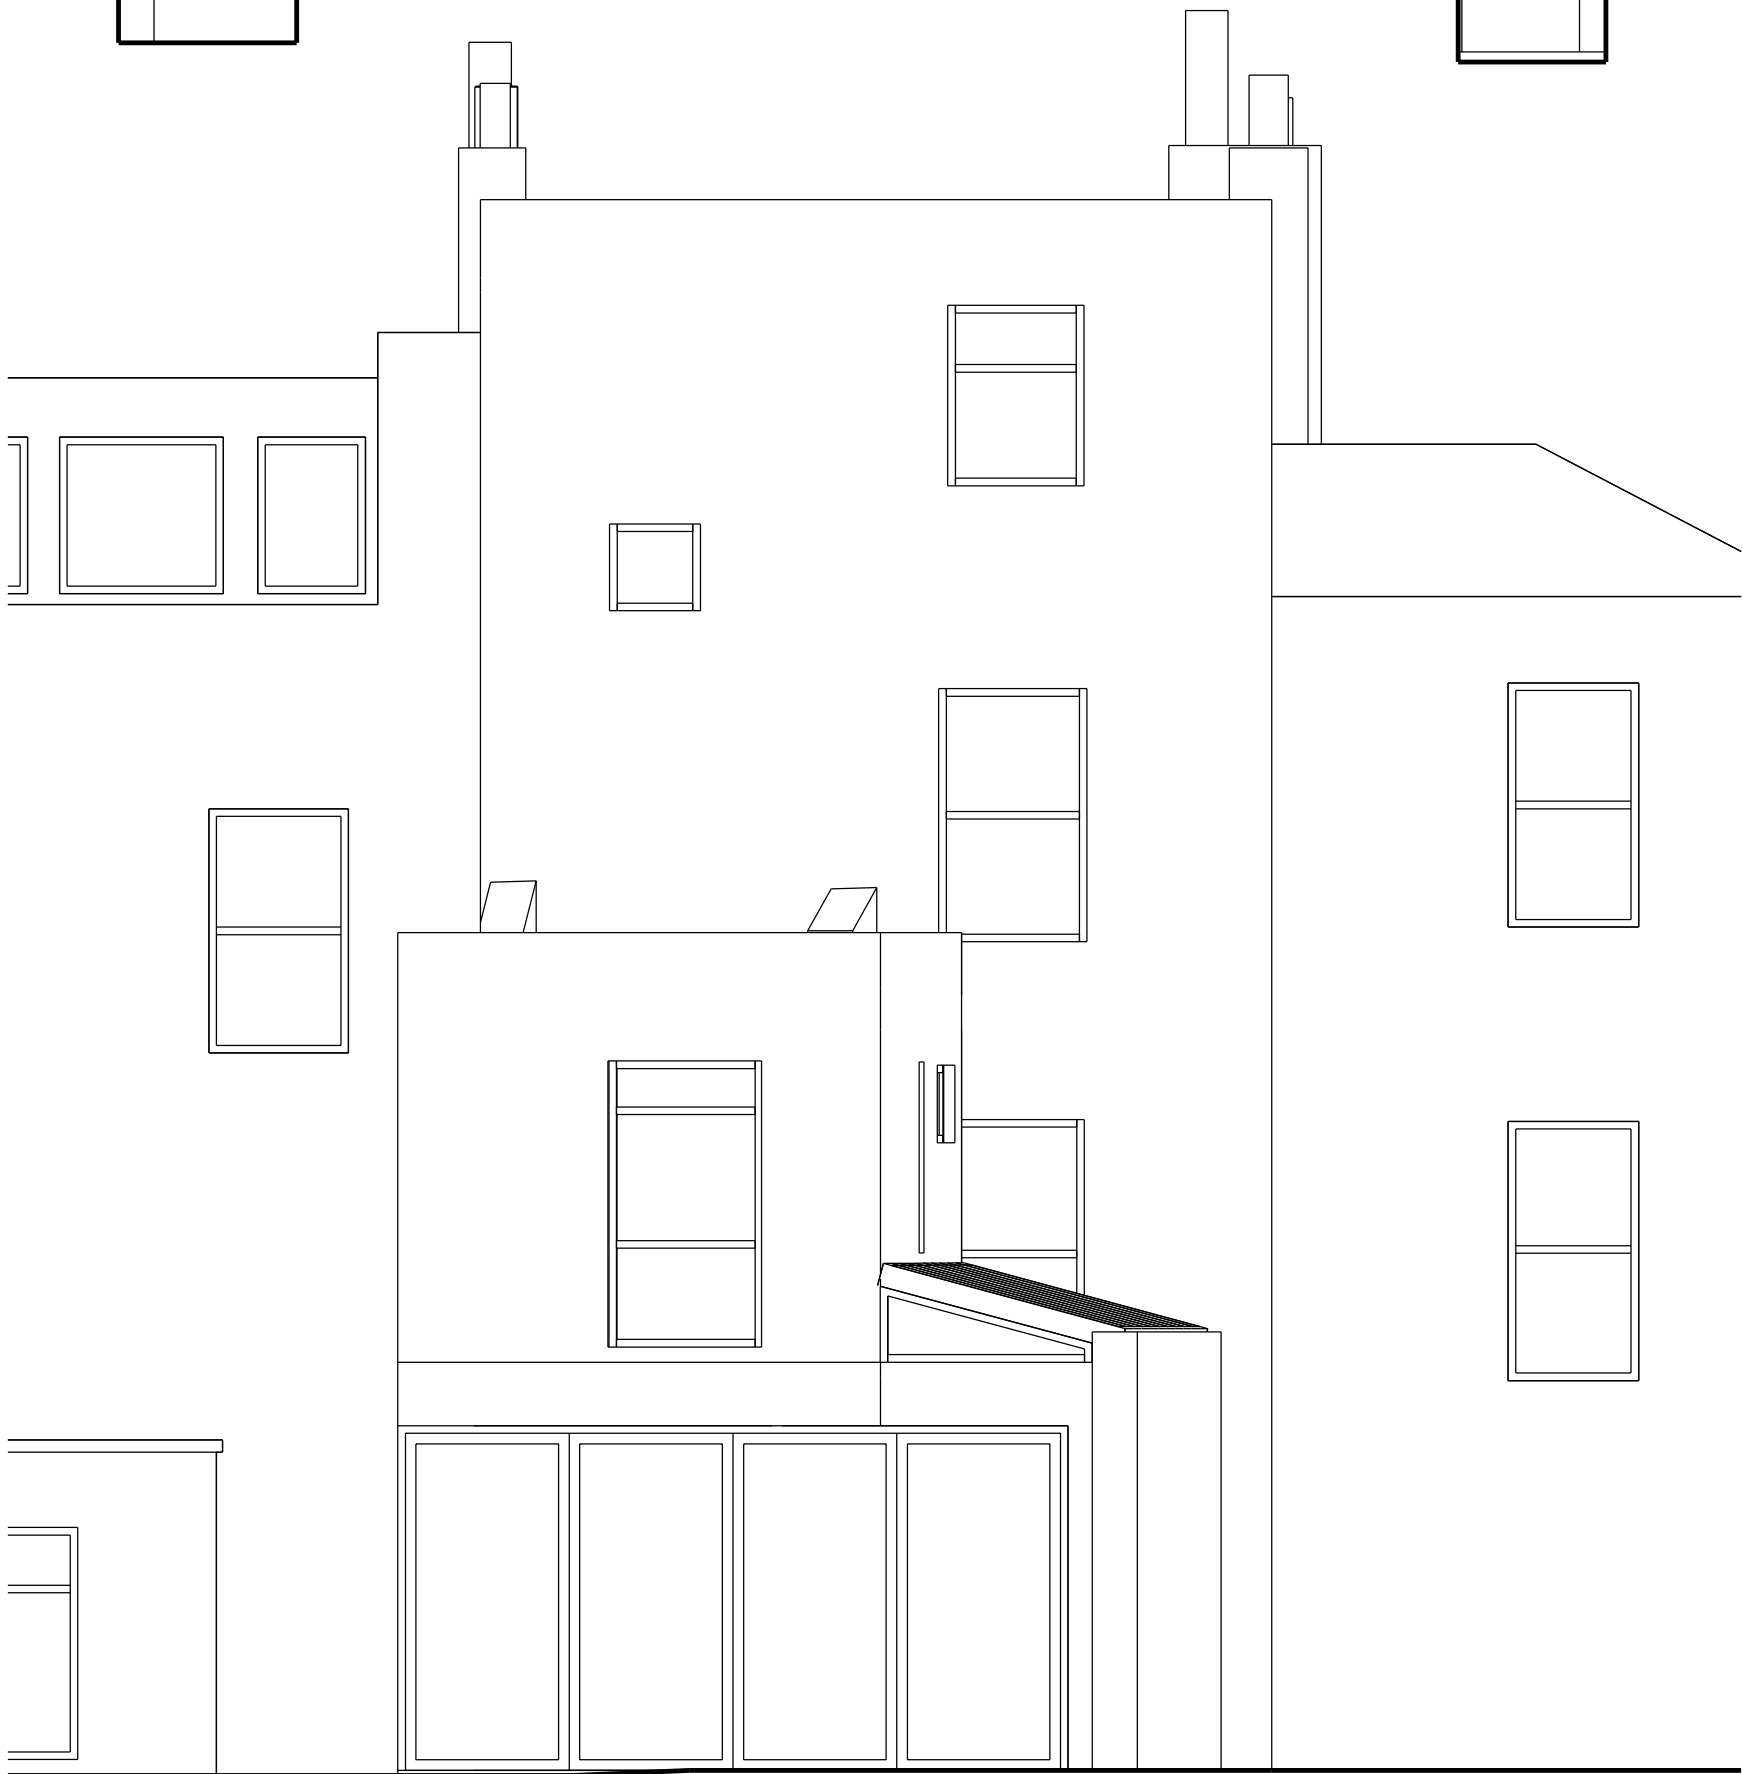

Rear Elevation
as Existing



Notes
1. Do not scale from this drawing.
2. Survey indicative only. Contractor to undertake own surveys and investigations.

Revision	Date	Change
----------	------	--------

Project
9 St Ann's Gardens NW5 4ER

Reference
ANN

Wilton Studio

1 Pitwell Mews
London E8 1FH
United Kingdom

T: 020 7502 2599
F: 070 0604 0213
E: info@wiltonstudio.eu


Drawing Title
Elevations as Existing

Scale
1:100 @A3


Date
July 2023

Dwg. No.
021


Rev.

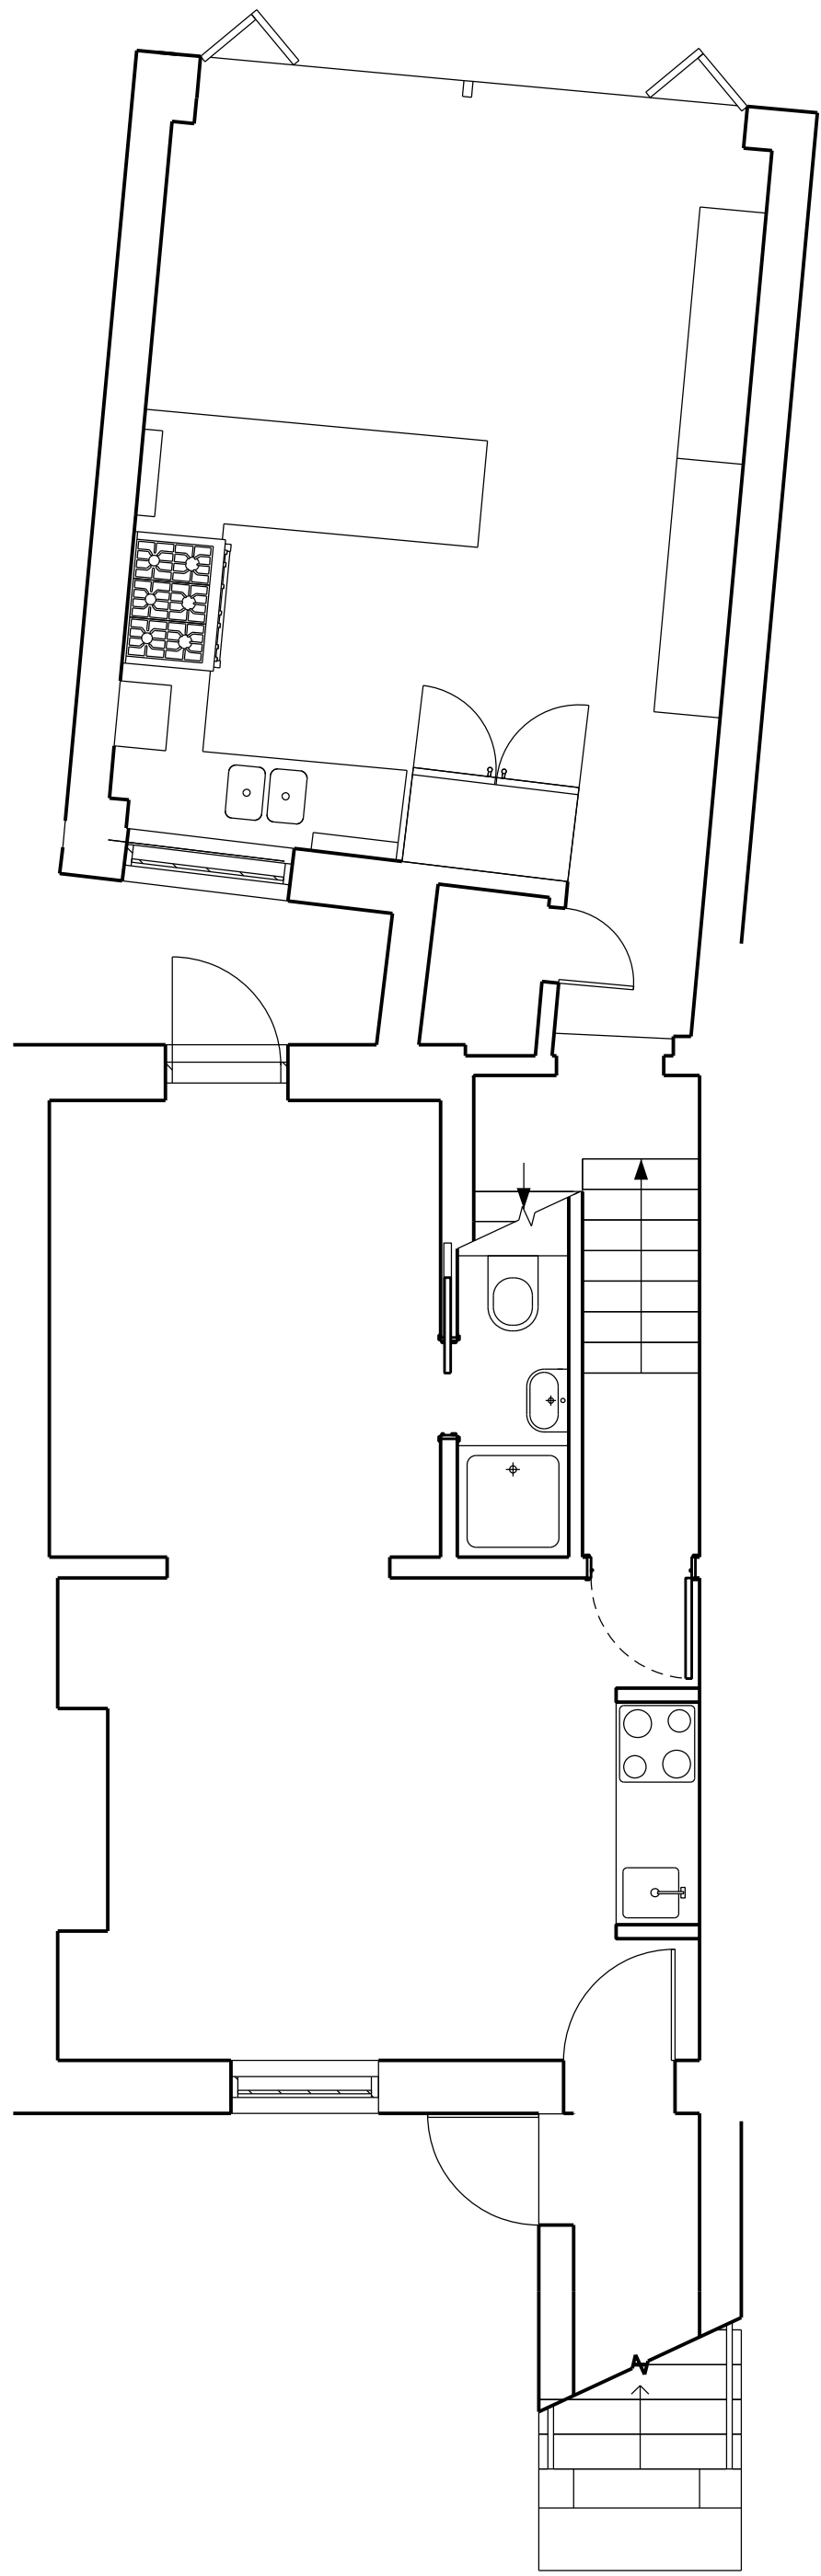


Lower Ground Floor as Proposed
(no change proposed)

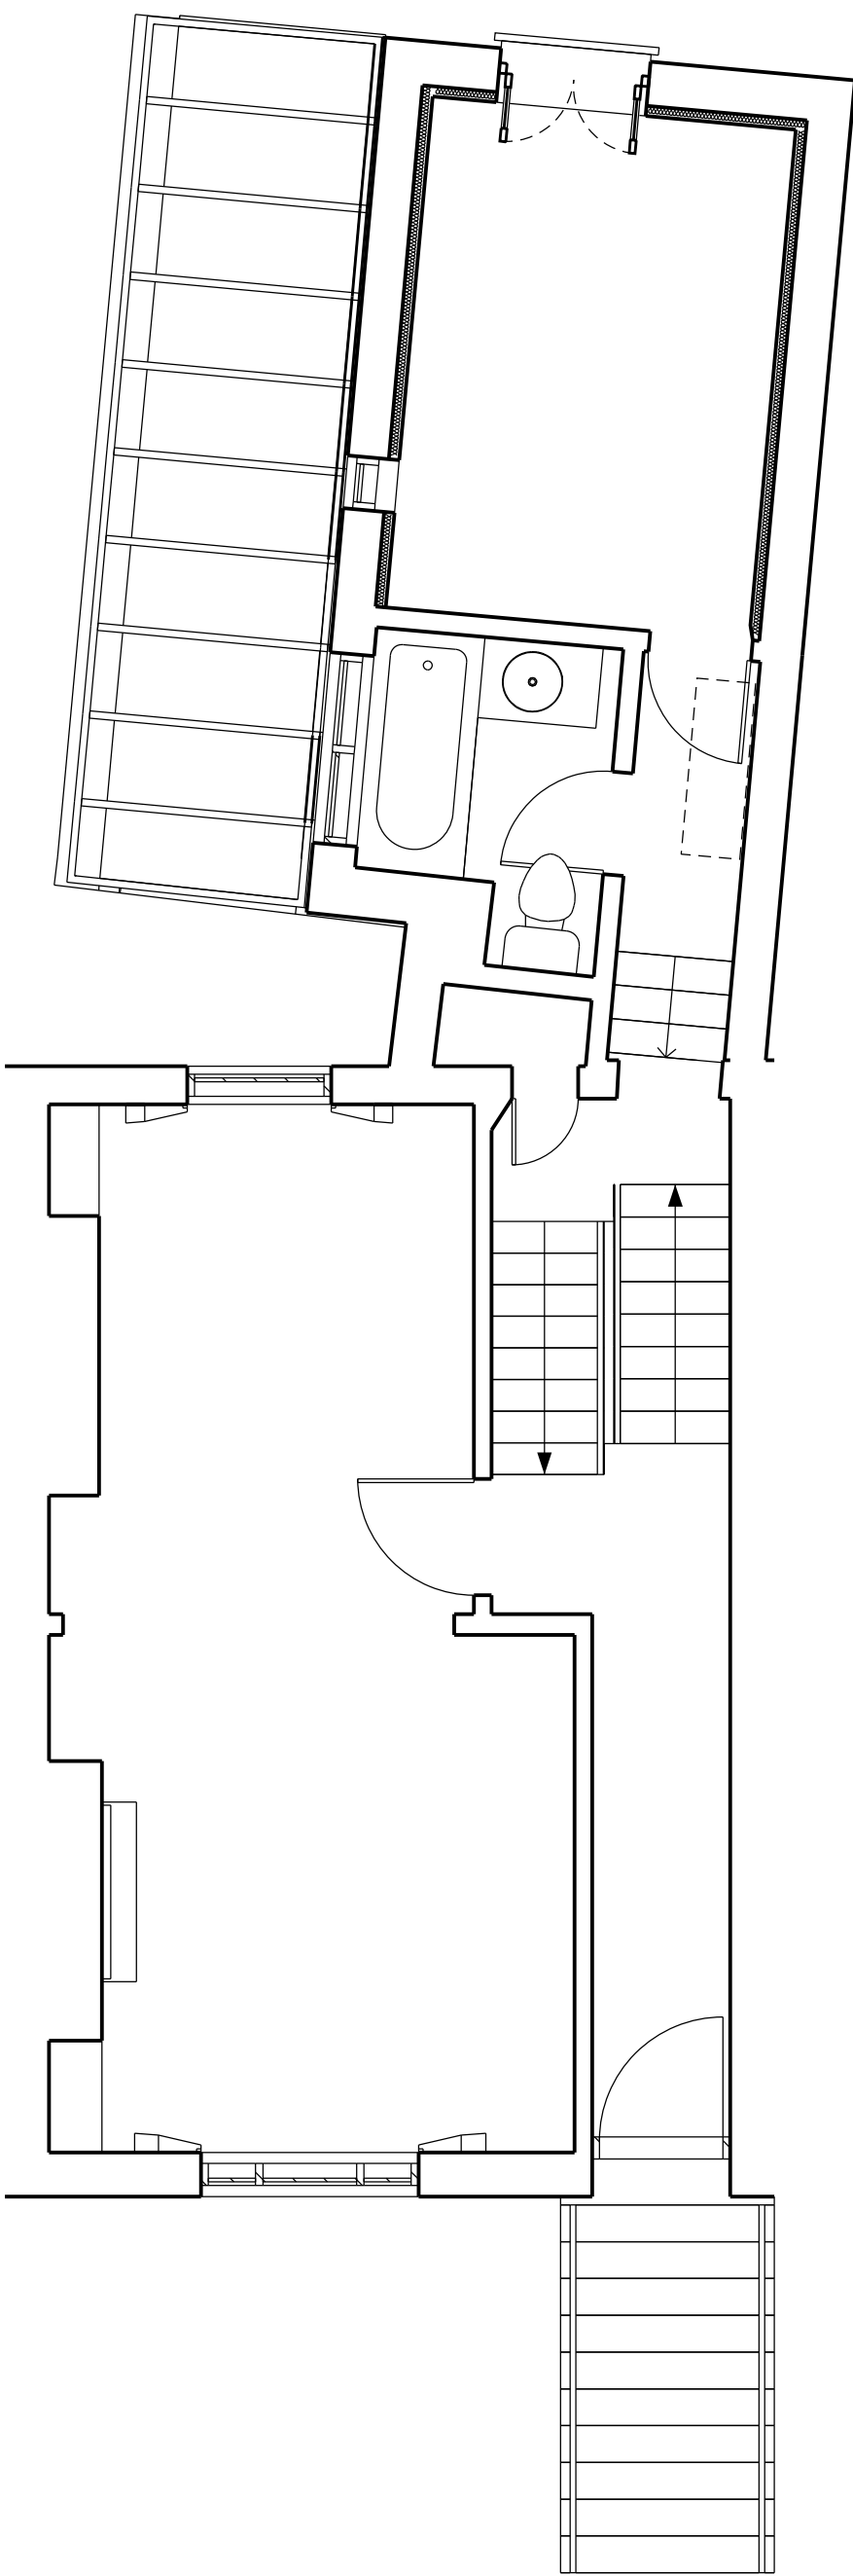

Upper Ground Floor as Proposed

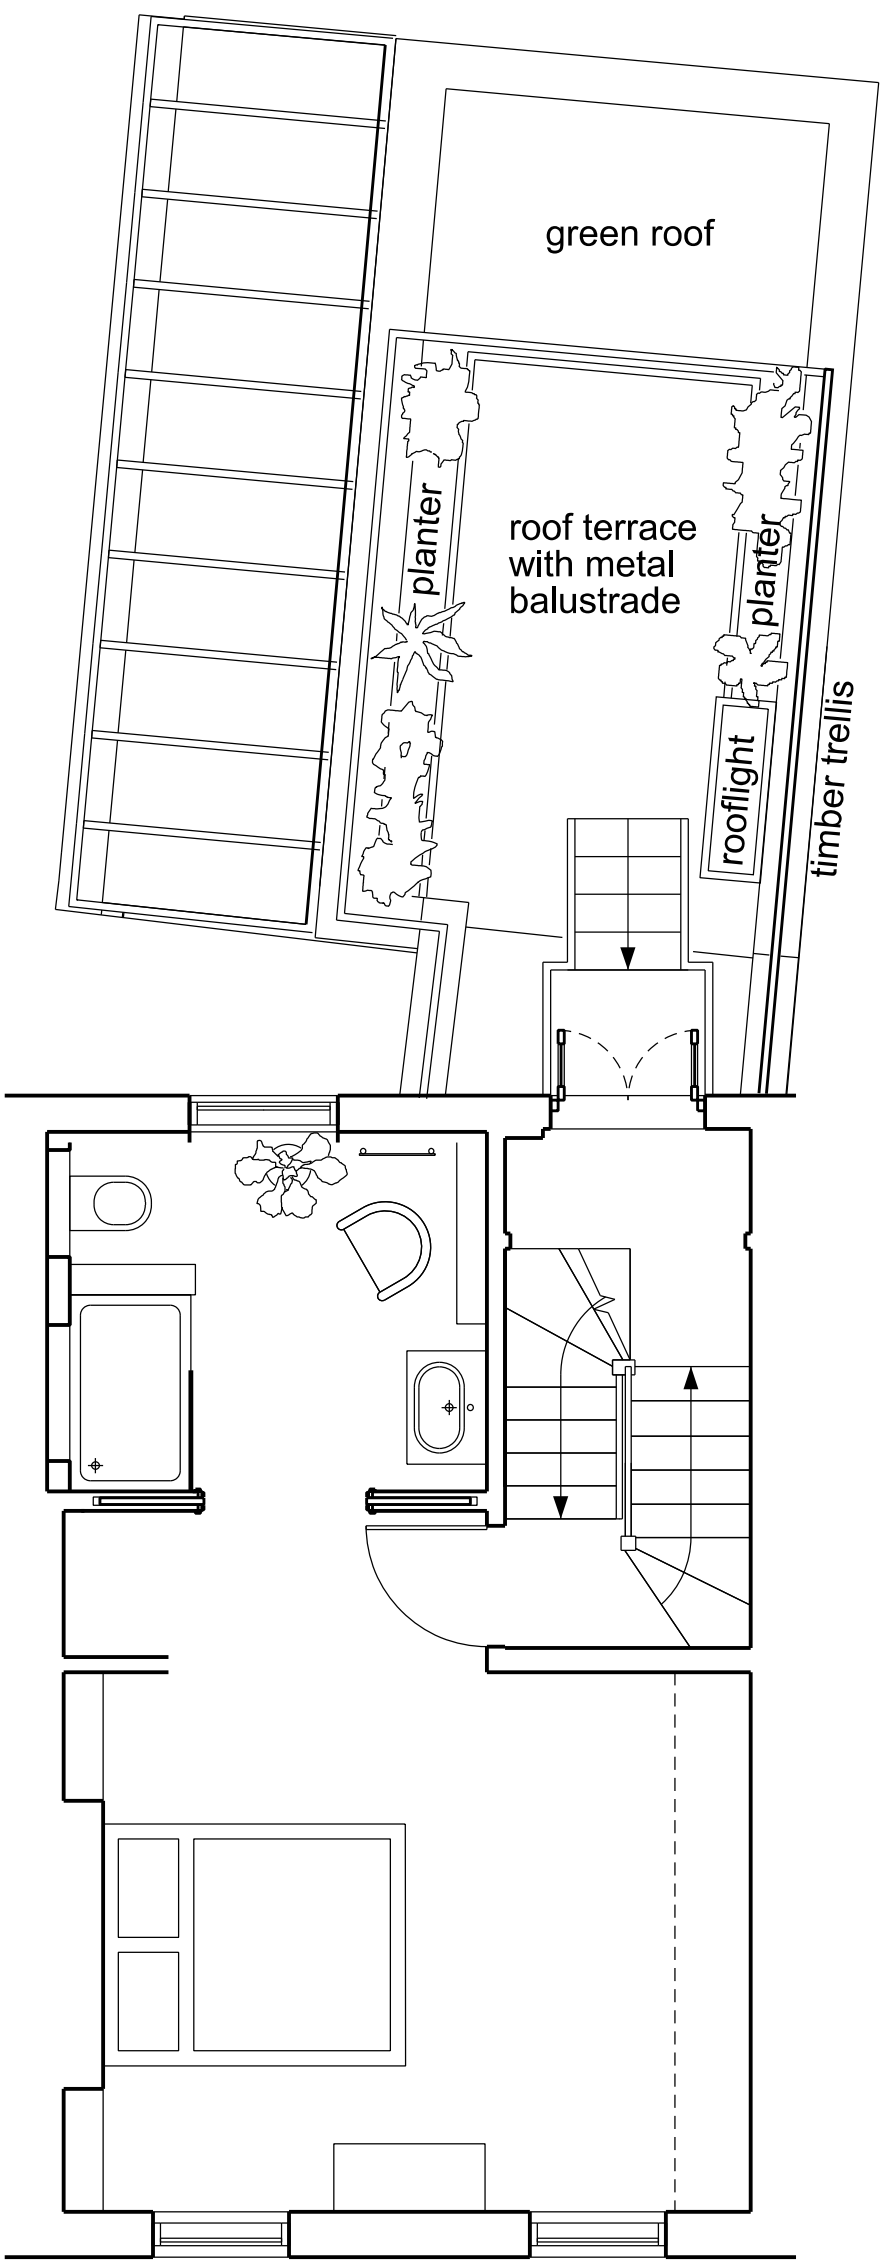

First Floor as Proposed

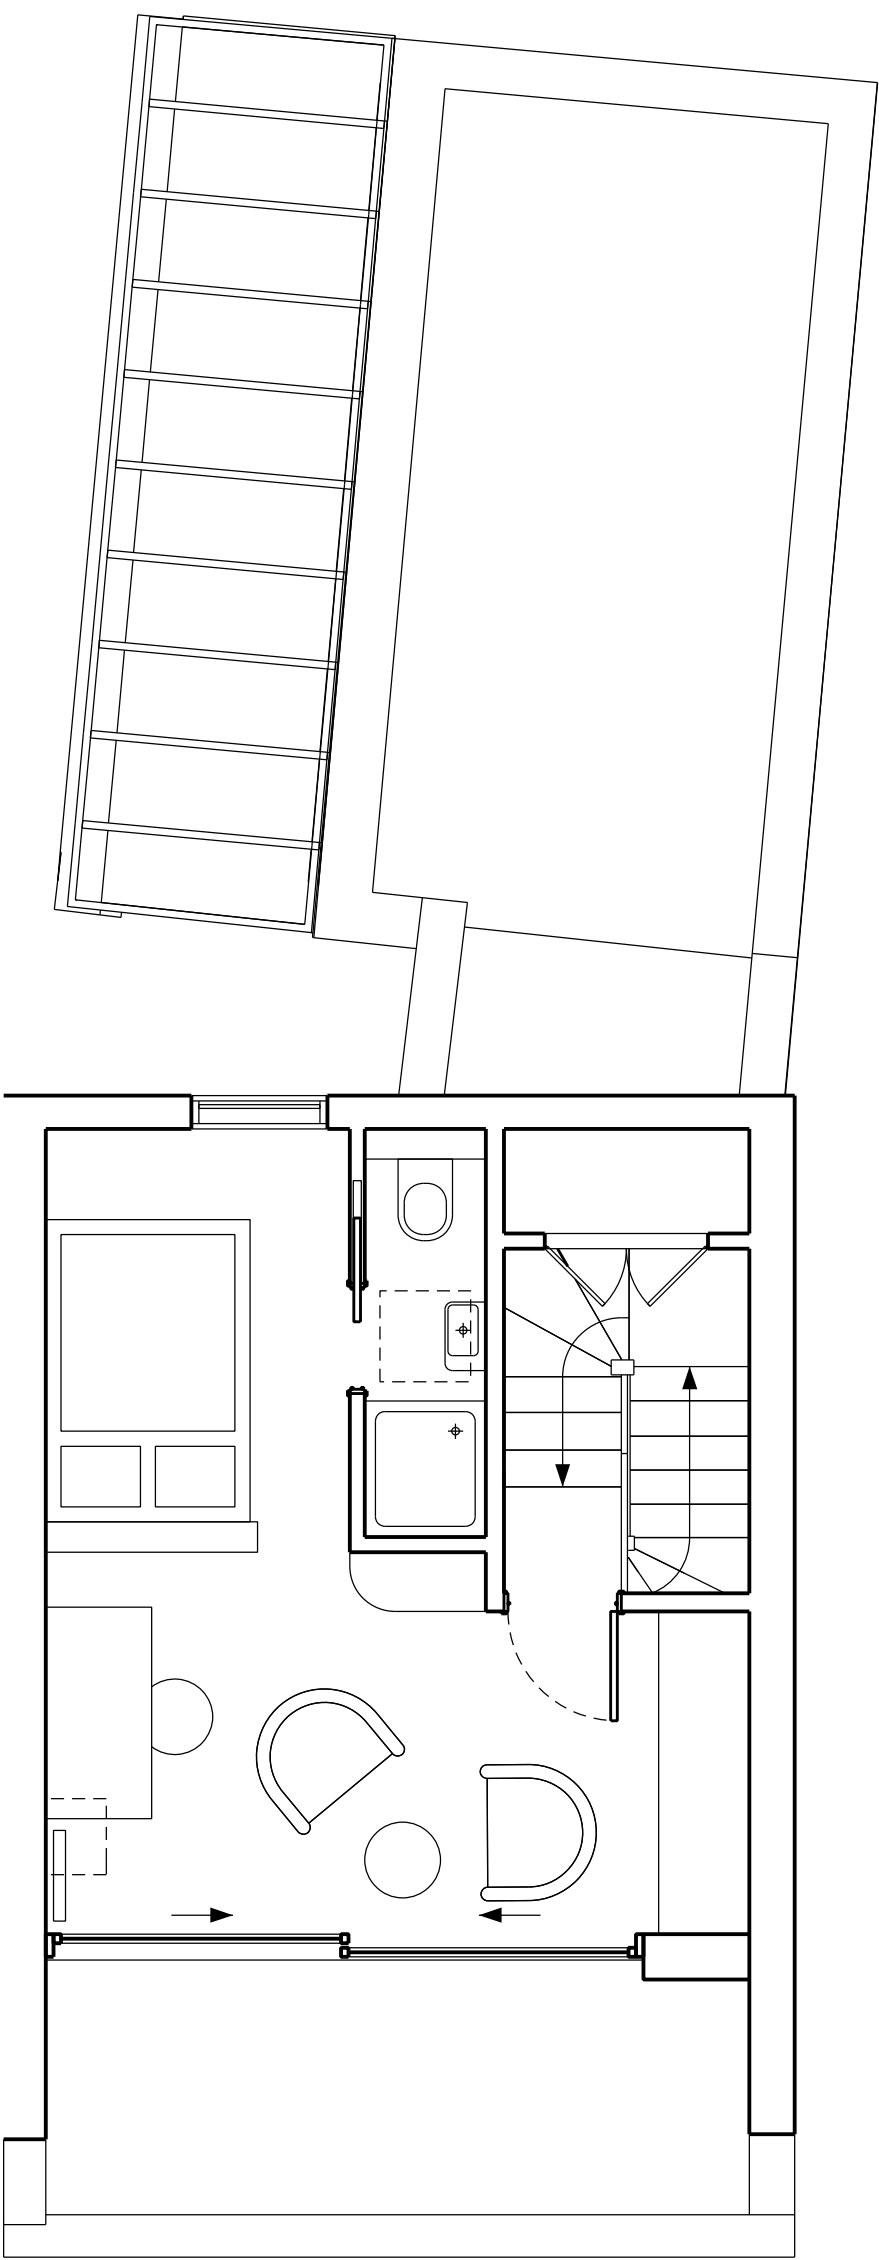

Second Floor as Proposed

Scale 1m 2m 3m 4m 5m

Notes
1. Do not scale from this drawing.
2. Survey indicative only. Contractor to undertake own surveys and investigations.

Revision	Date	Change
A	11.01.'24	size of roof terrace reduced; timber screen replaced with trellis

Project
9 St Ann's Gardens NW5 4ER

Reference
ANN

Wilton Studio

1 Pitwell Mews
London E8 1FH
United Kingdom
T: 020 7502 2599
F: 070 0604 0213
E: info@wiltonstudio.eu

Drawing Title
Floor Plans as Proposed

Scale
1:100 @A3


Date
July 2023

Dwg. No.
025


Rev.
A




Street Elevation
as Proposed

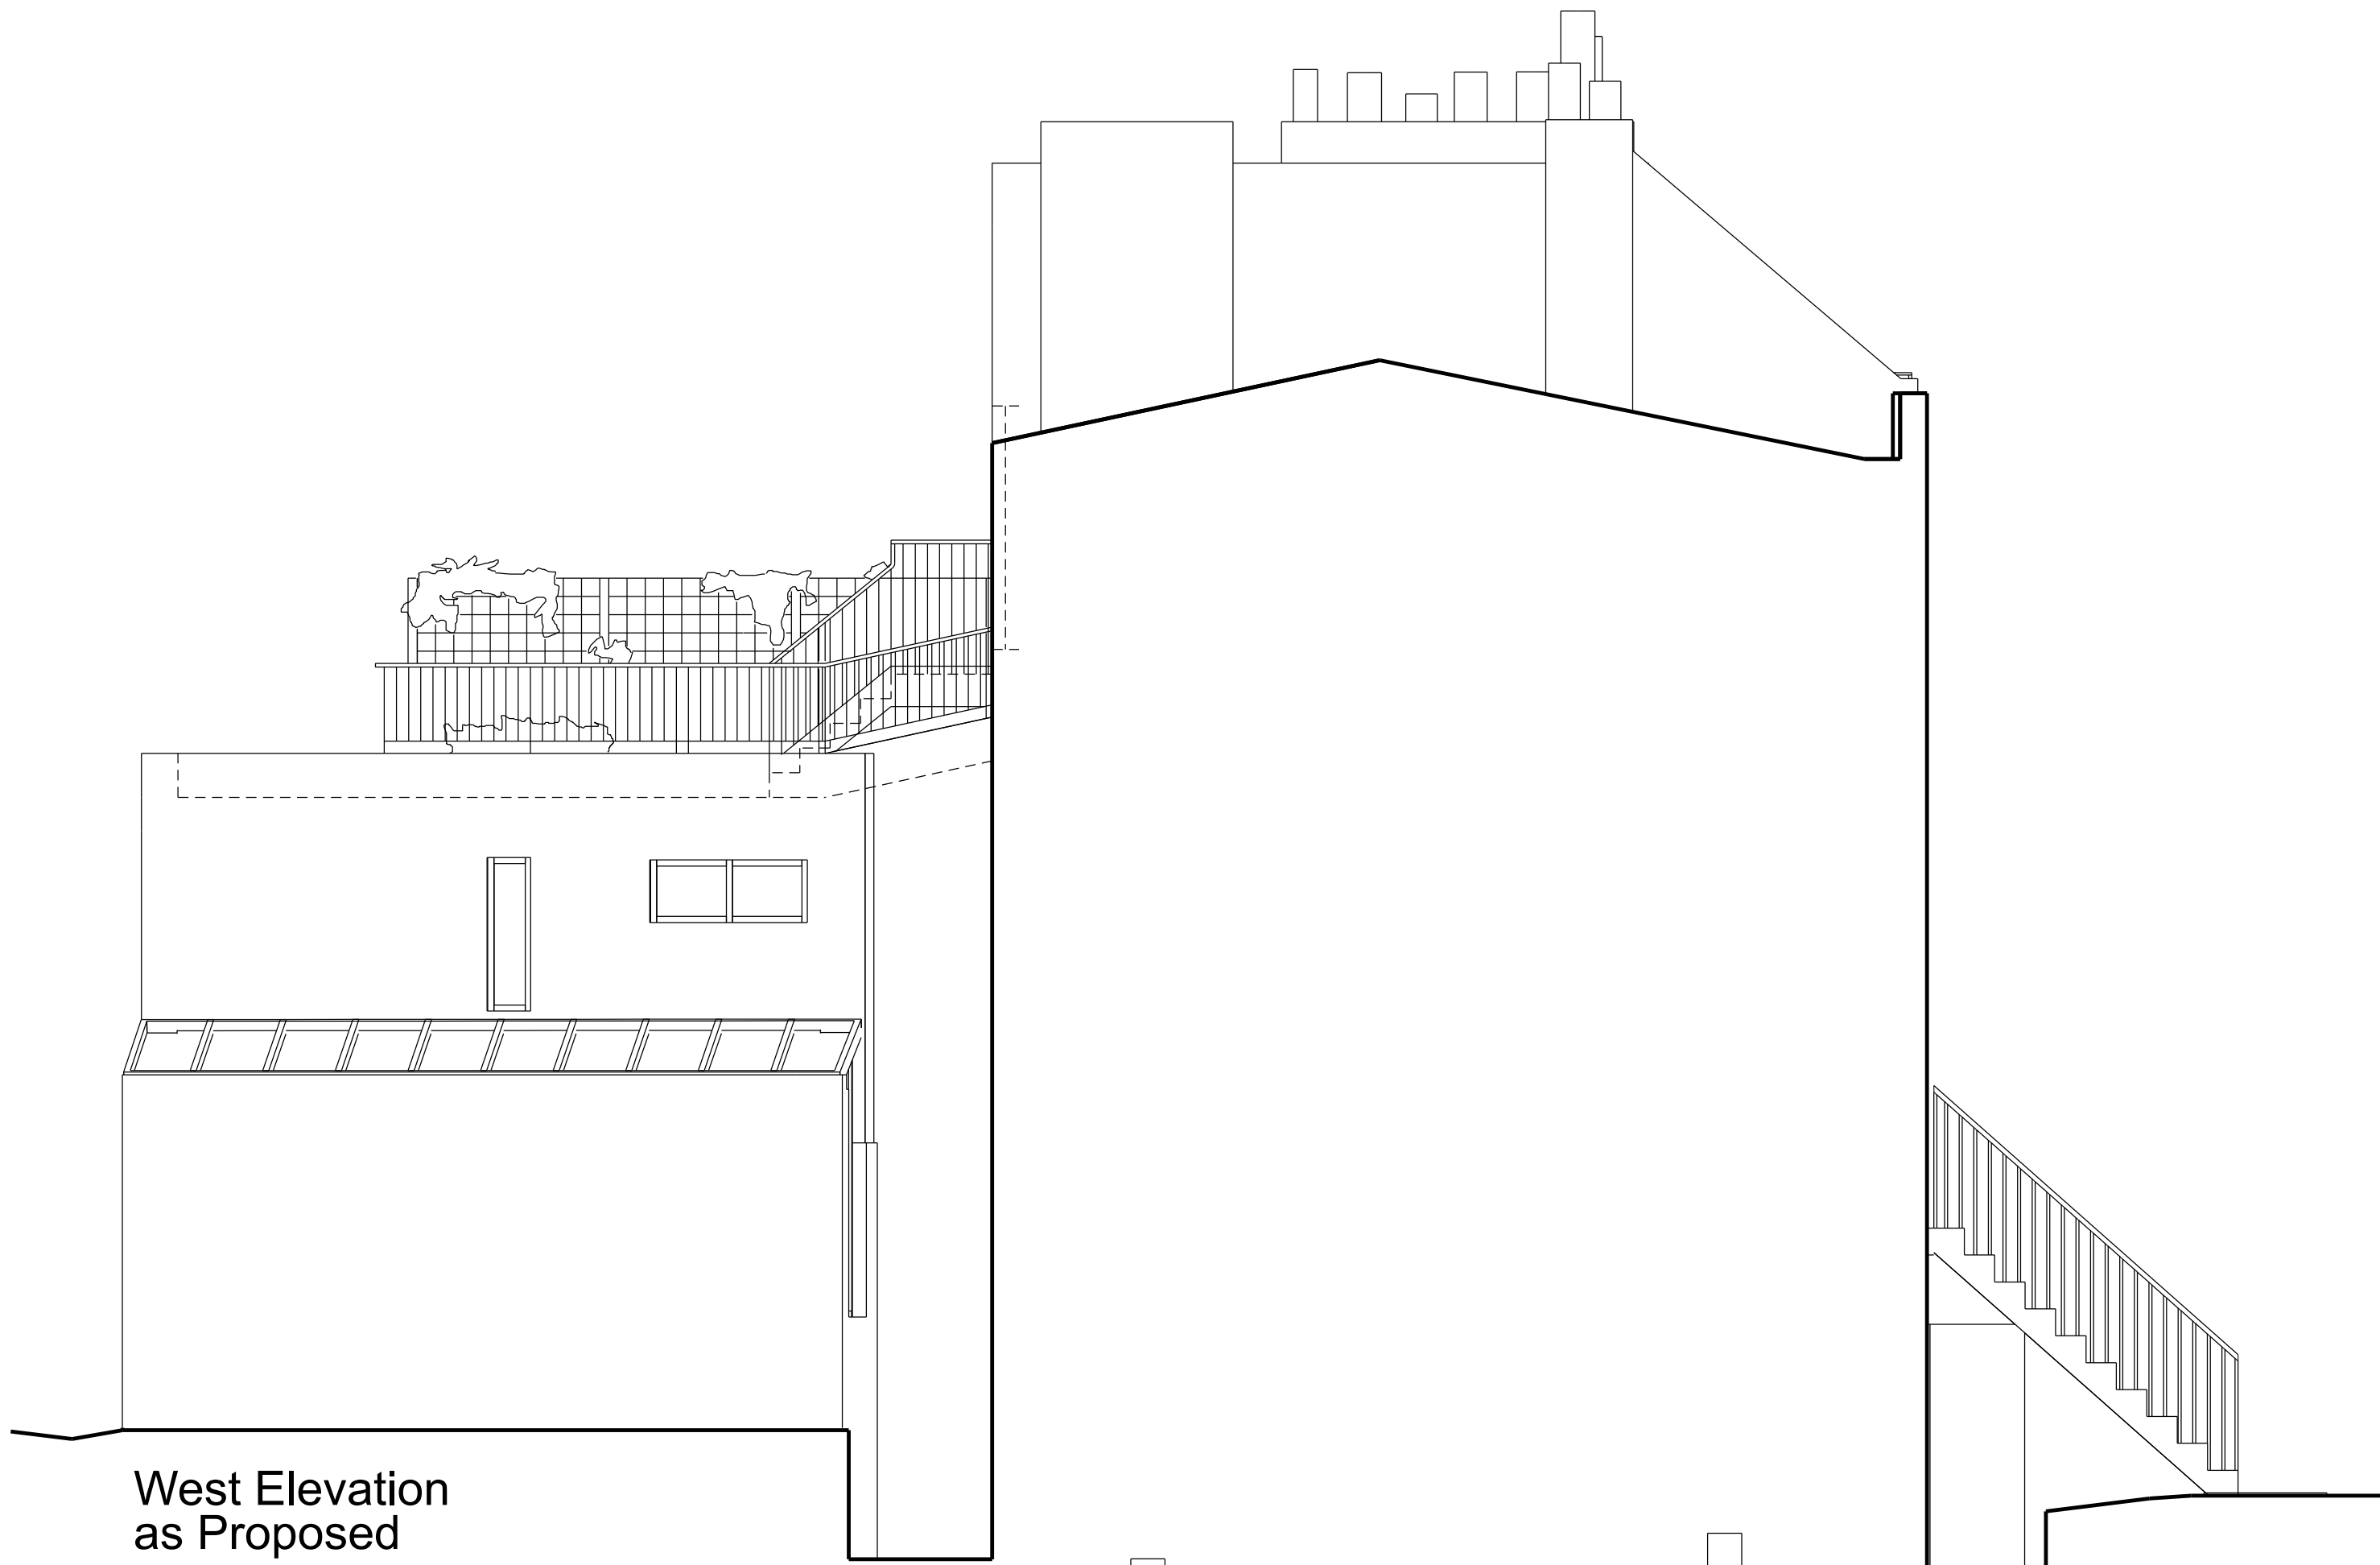

West Elevation
as Proposed

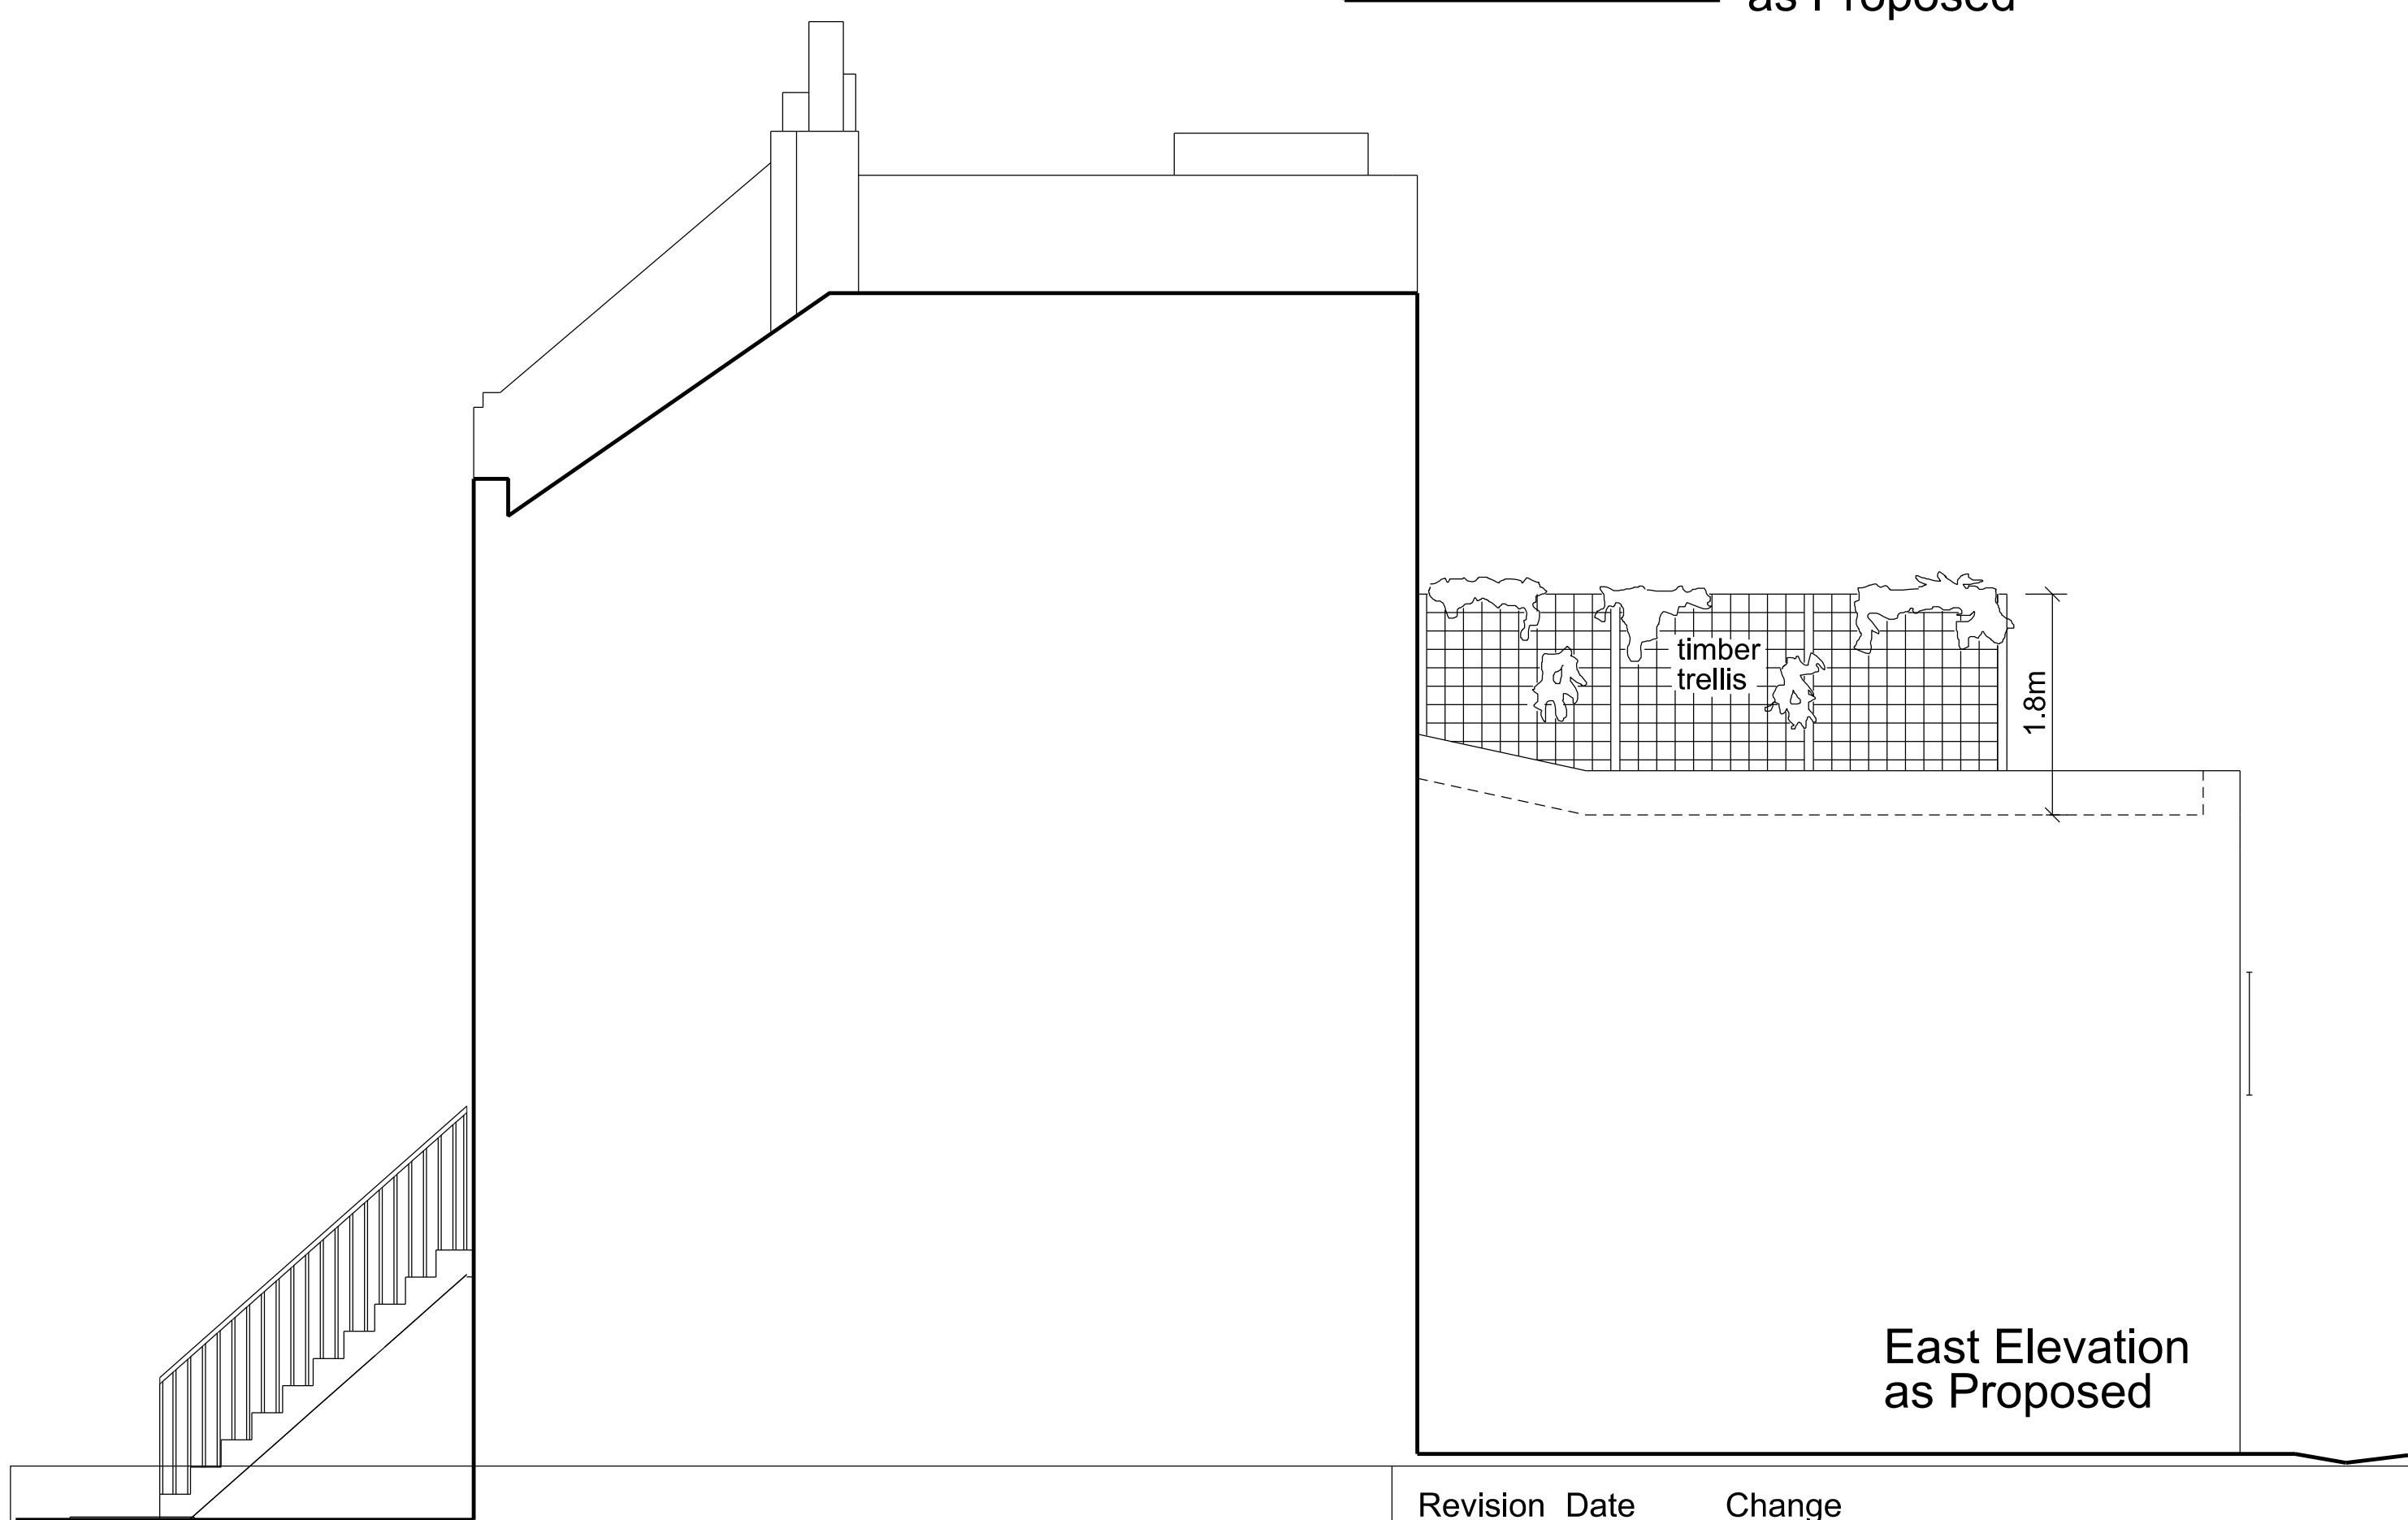

East Elevation
as Proposed

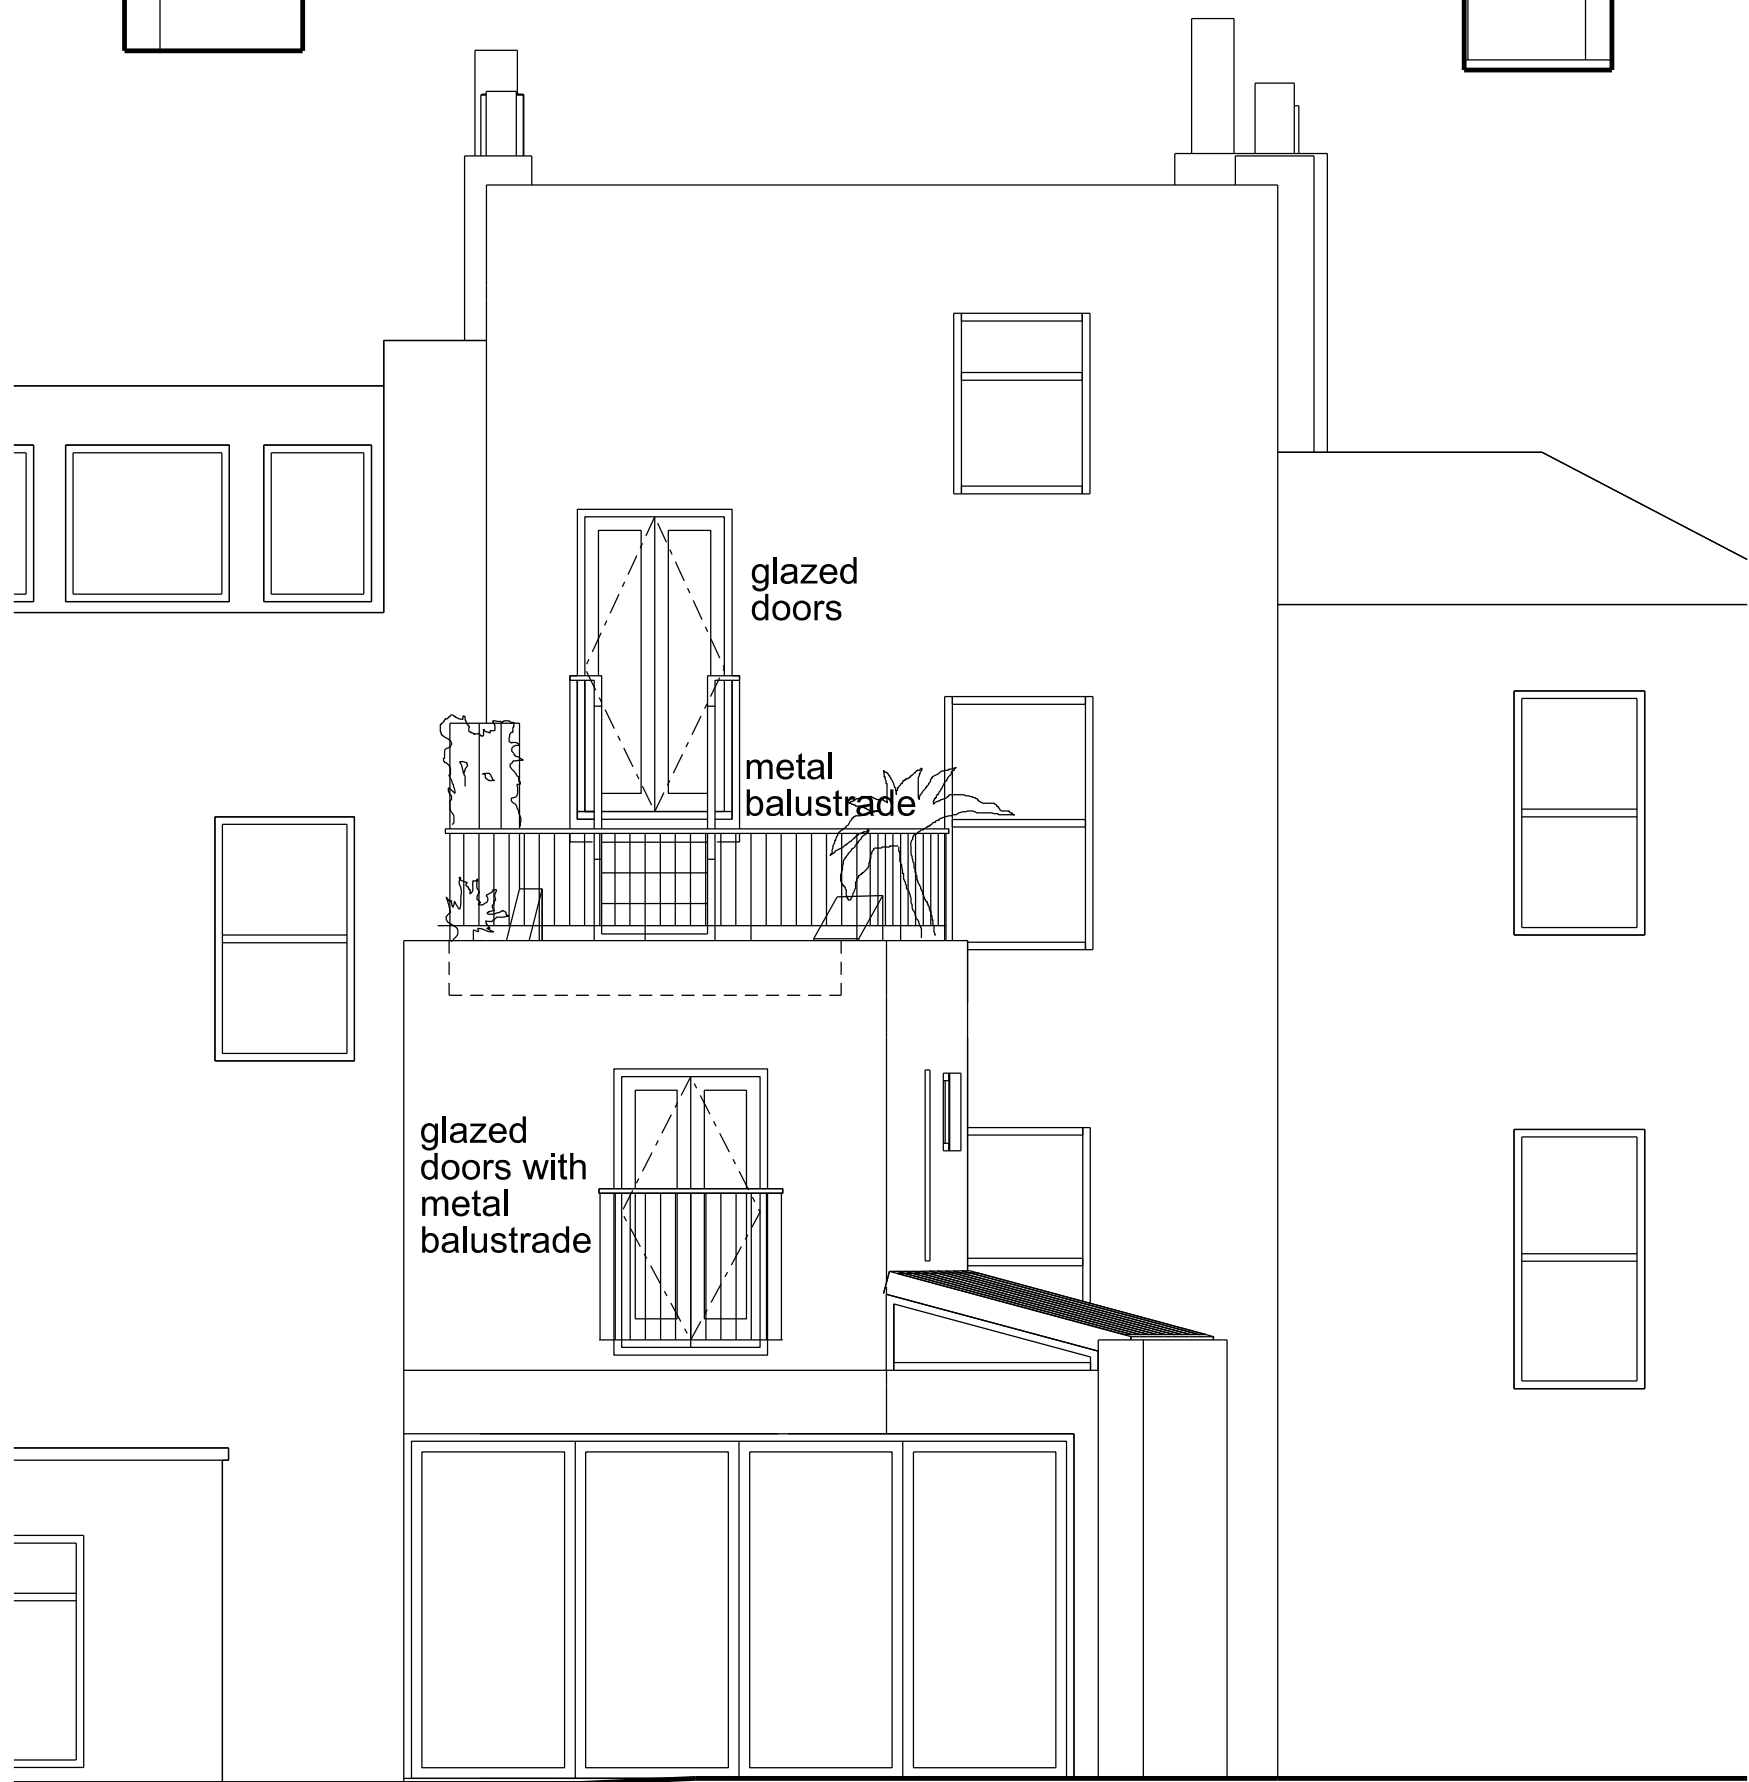

Rear Elevation
as Proposed

Scale 1m 2m 3m 4m 5m

Notes
1. Do not scale from this drawing.
2. Survey indicative only. Contractor to undertake own surveys and investigations.

Revision	Date	Change
A	11.01.24	size of roof terrace reduced; timber screen replaced with trellis

Project
9 St Ann's Gardens NW5 4ER

Reference
ANN

Wilton Studio

1 Pitwell Mews
London E8 1FH
United Kingdom
T: 020 7502 2599
F: 070 0604 0213
E: info@wiltonstudio.eu

Drawing Title
Elevations as Proposed

Scale
1:100 @A3

Date
July 2023

Dwg. No.
026

Rev.
A