



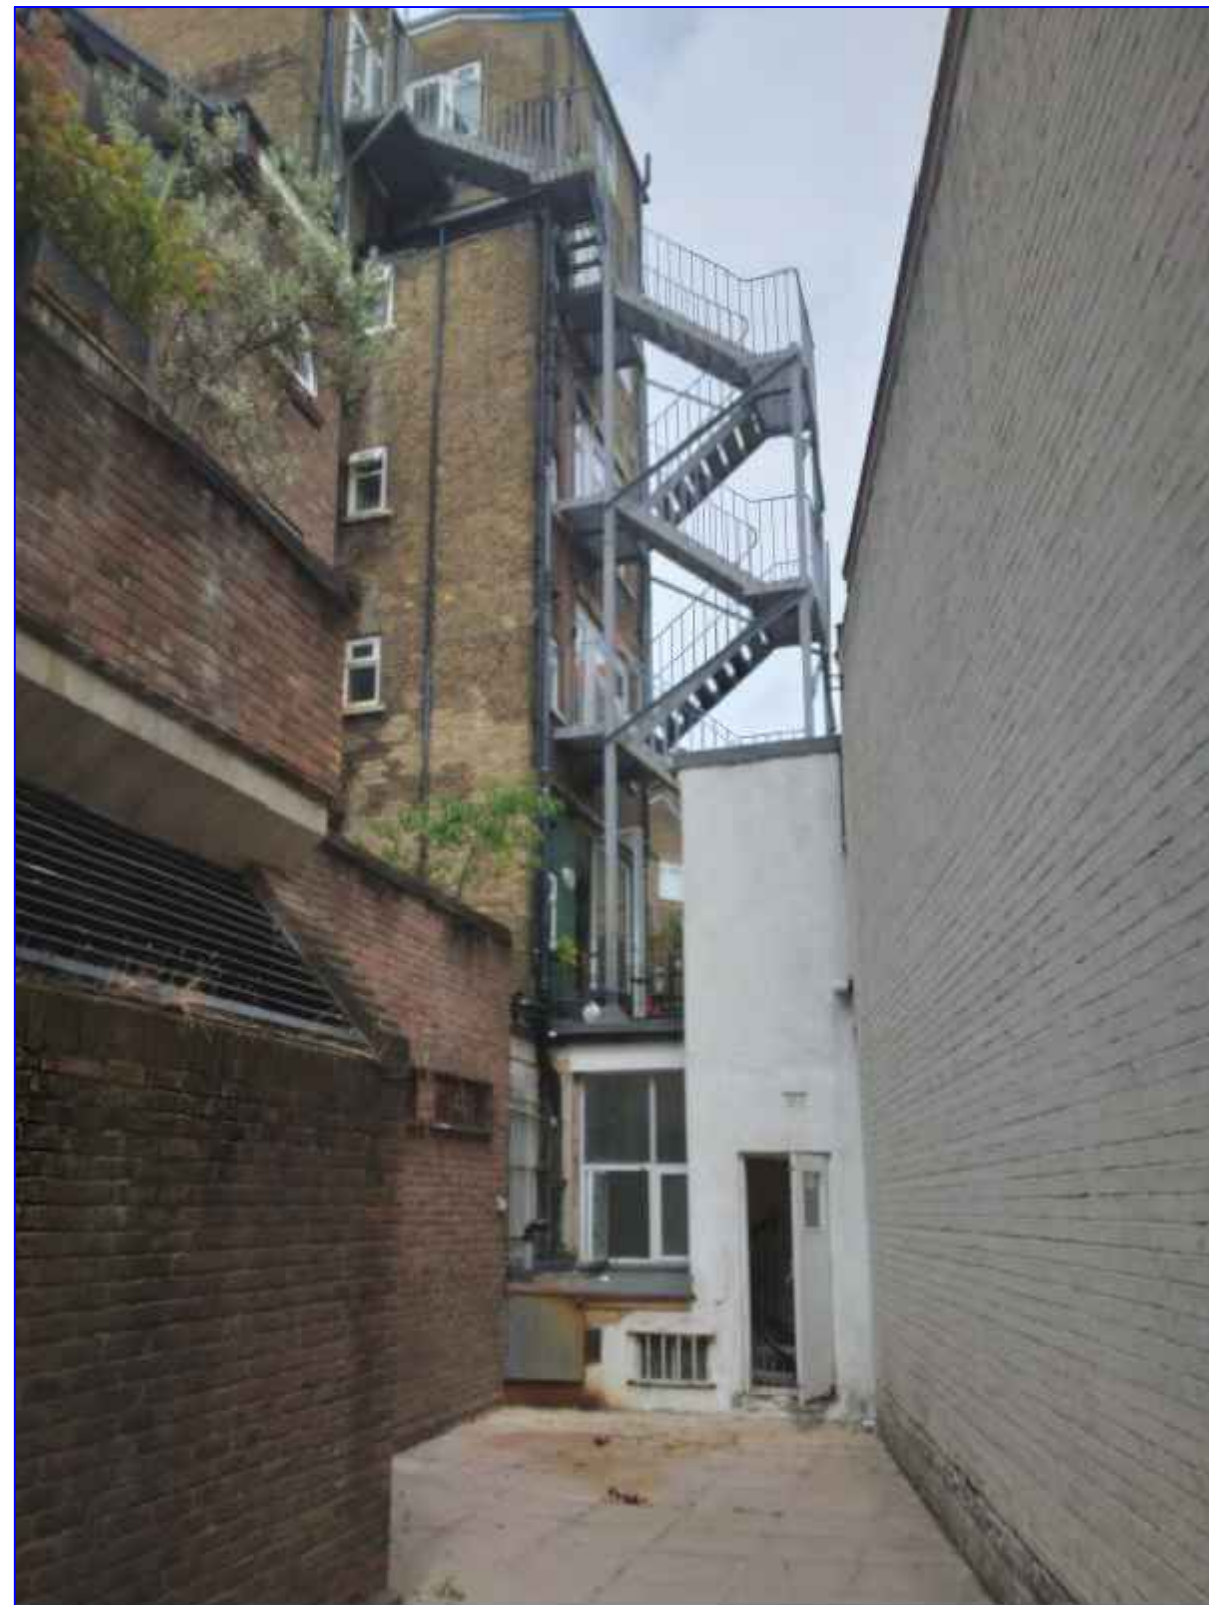

VIEW 2

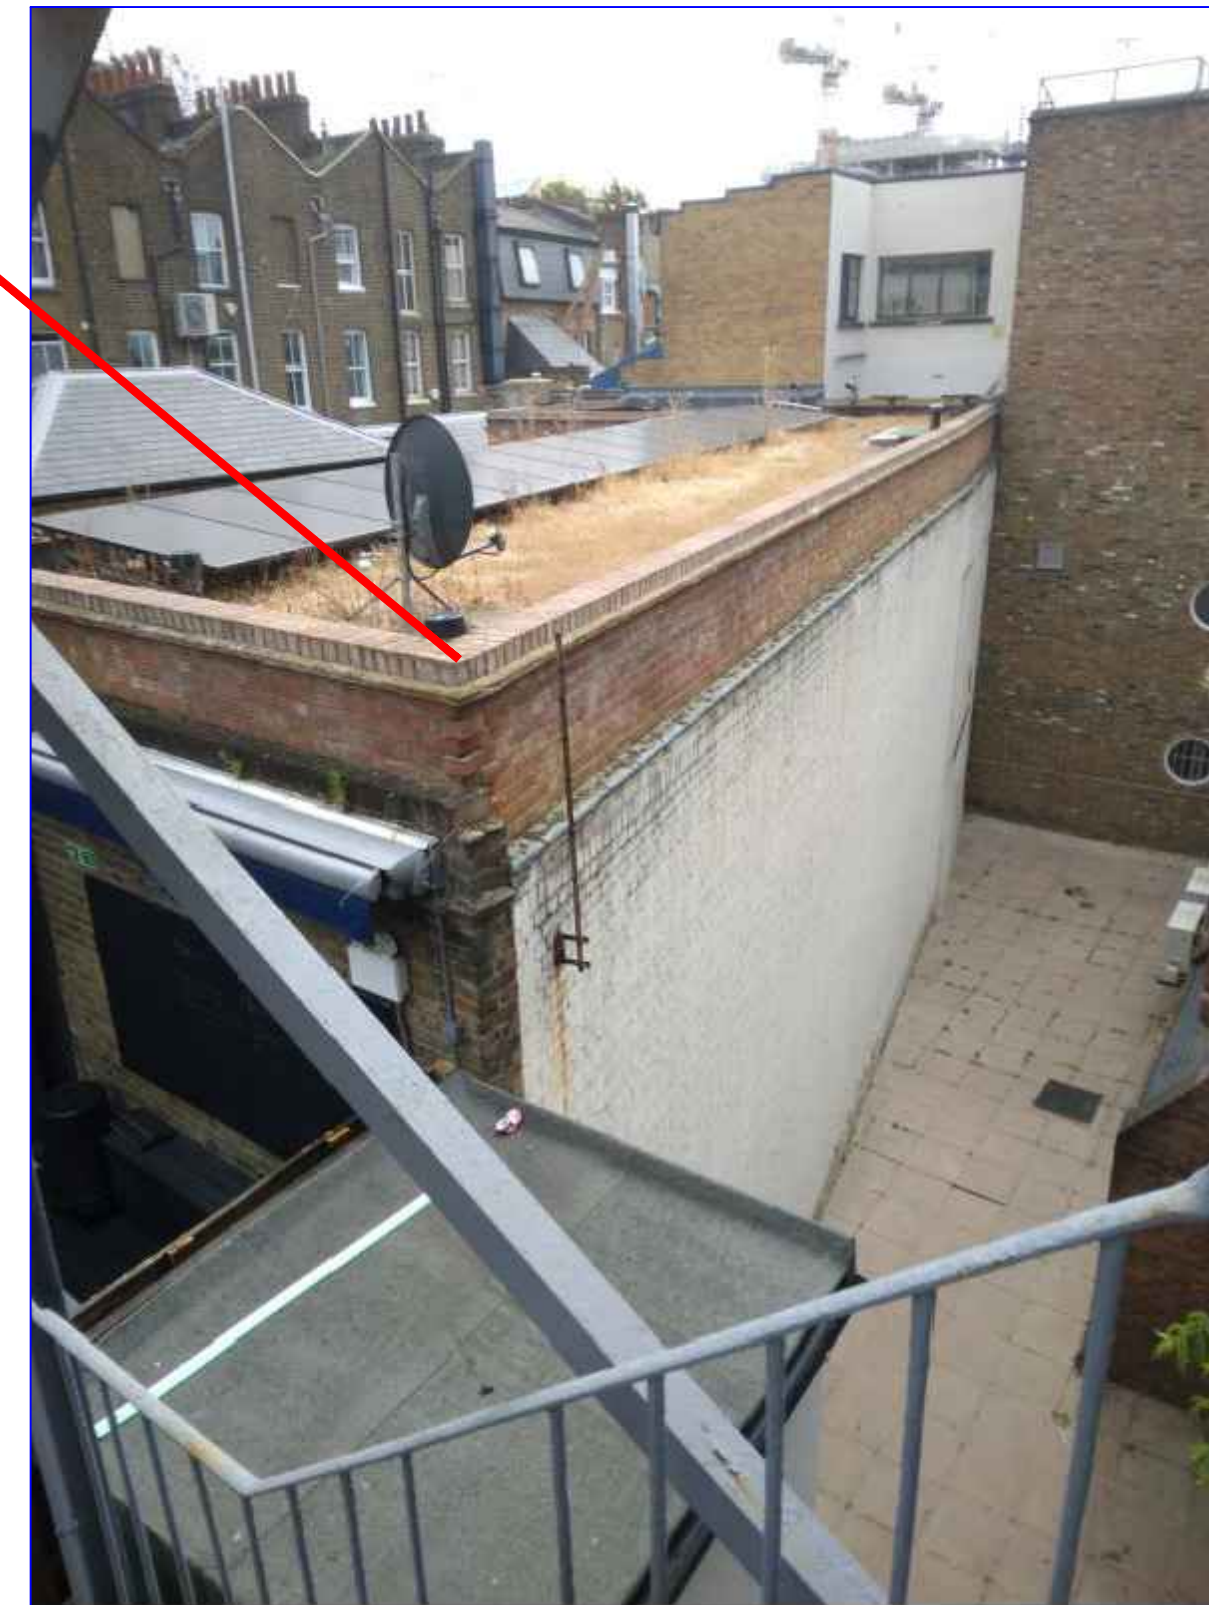

EXISTING SIDE=REAR VIEW




VIEW 1




EXISTING SIDE ELEVATION
SECTION C-C



G.FLOOR PLAN
Scale 1:200

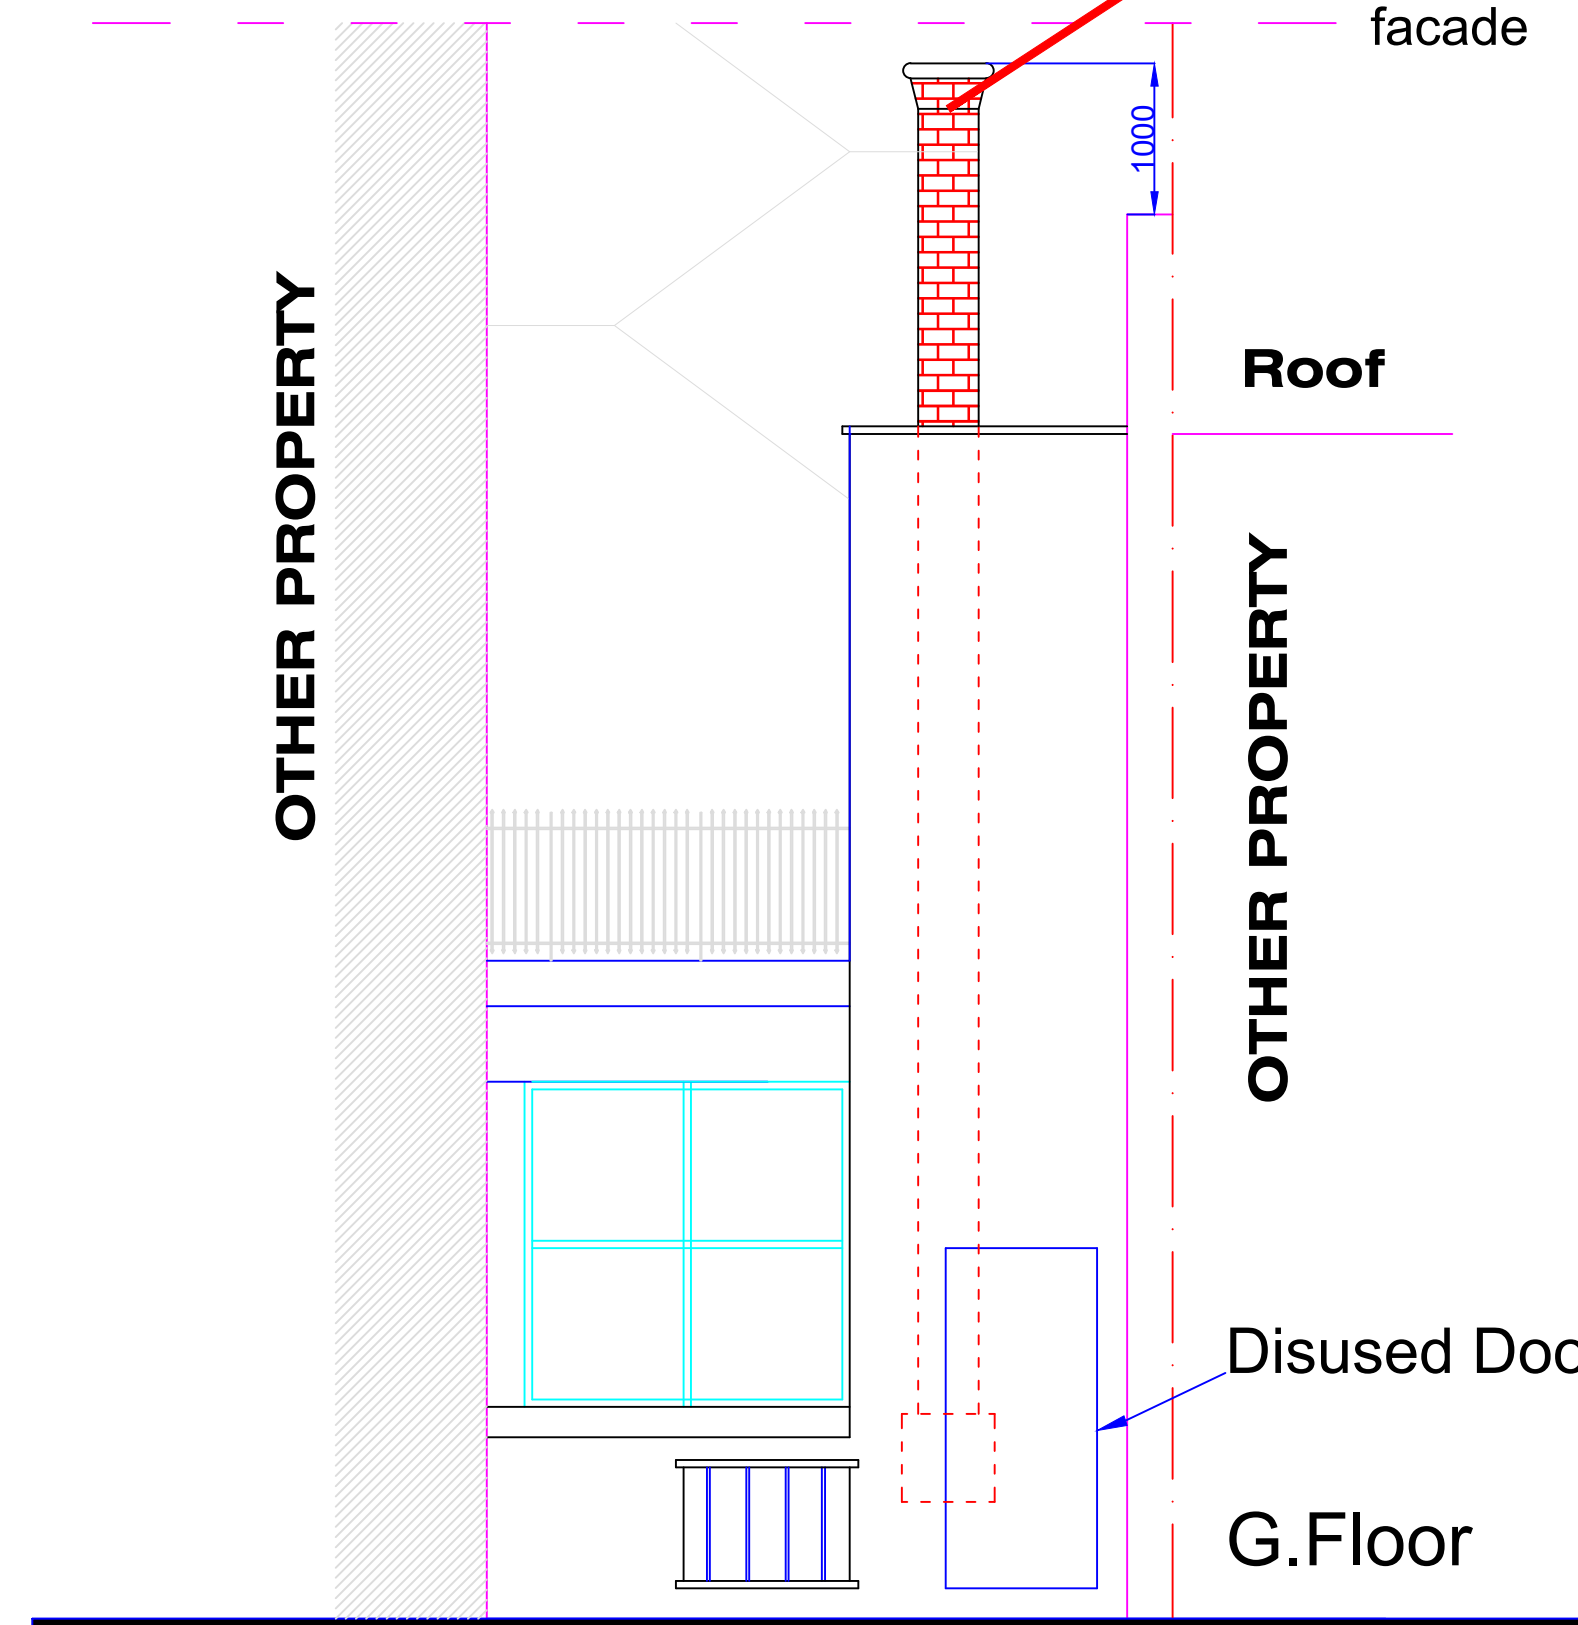

PROPOSED SIDE ELEVATION
SECTION C-C

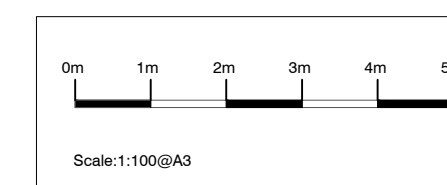

Registered as an Architect under the
Architect Act 1997



Company n. 11868709 & its office registered in England & Wales

Don't scale for building control or construction purpose, may be scaled for
planning purpose. Any variation or supplementary drawings are to be
approved by the Architect. Ownership & Copyright of the drawings belongs
to ASP Architects London Ltd

Annotations:

- 1- The current drawing is exclusively for planning
permission application
- 2- Measurement units is mm
- 3-Don't use this drawing for construction purpose
- 4-The drawing is copyright to ASP Architects
London Ltd

Brick Block cladding to match the existing facade	09/01/2024	3
Comments by neighbour property 70-74 Planning Agent Ailish Collins - 16/10/23	16/10/2023	2
Change Extract Flue Duct Route	12/10/2023	1
Issued as required by the planning Officer MD.	13/09/2023	0


Description	Date	Rev.
-------------	------	------

CLIENT

DOW PROPERTIES LTD
195 Hale Lane
Edgware-London HA8 9QN

LOCAL AUTHORITY

Camden London Borough Council

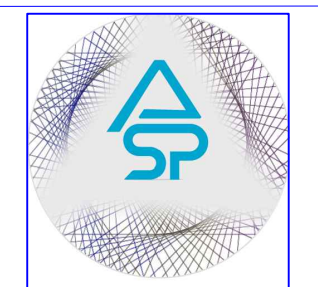

ASP ARCHITECTS LONDON LTD

Alshajrawi Sami Projects
203-205 The Vale Business Centre-Office n.39
LONDON W3 7QS - ENGLAND
E-Mail:info@asparchitects.co.uk
www.asparchitects.co.uk
Tel. N.: +44 02030341350

PROJECT:

New Kitchen Area-Bakery Activity
Ventilation System & Extra Flue Duct at Rear-
76 Neal Street - Covent Garden WC2H 9PA

TITLE: Existing & Proposed Side Elevations SECTION C-C

Drawn By Sami A.	Checked By ASP	Approved By Y.A.
Scale N/A@A1	Date 13/09/2023	
Project Code ASP-23104	Drawing No. P205	Revision 3