

* 21/07/2023 For planning		
REVISION	DATE	REVISION NOTE

NOTES

All copyrights retained, all information remains the property of The Architects: London Ltd and may not be reproduced through any medium without written consent. No responsibility is accepted through unauthorised use. All information is subject to statutory consents, easements and survey. Except for planning purposes, do not scale from drawings but use figured dimensions only and verify on site. Please report any discrepancies. Use latest revision.

PROJECT

New-build house

ADDRESS

13 Murray Mews, London NW1 9RJ

DRAWING

Block plan - proposed

The Architects


020 7923 1559
mail@thearchitects.co.uk
www.thearchitects.co.uk

PROJECT # 22238


DWG DATE 13/10/2022

SCALE @ A1/A3 DRAWING NO. REVISION


1:100/1:200 MME 02

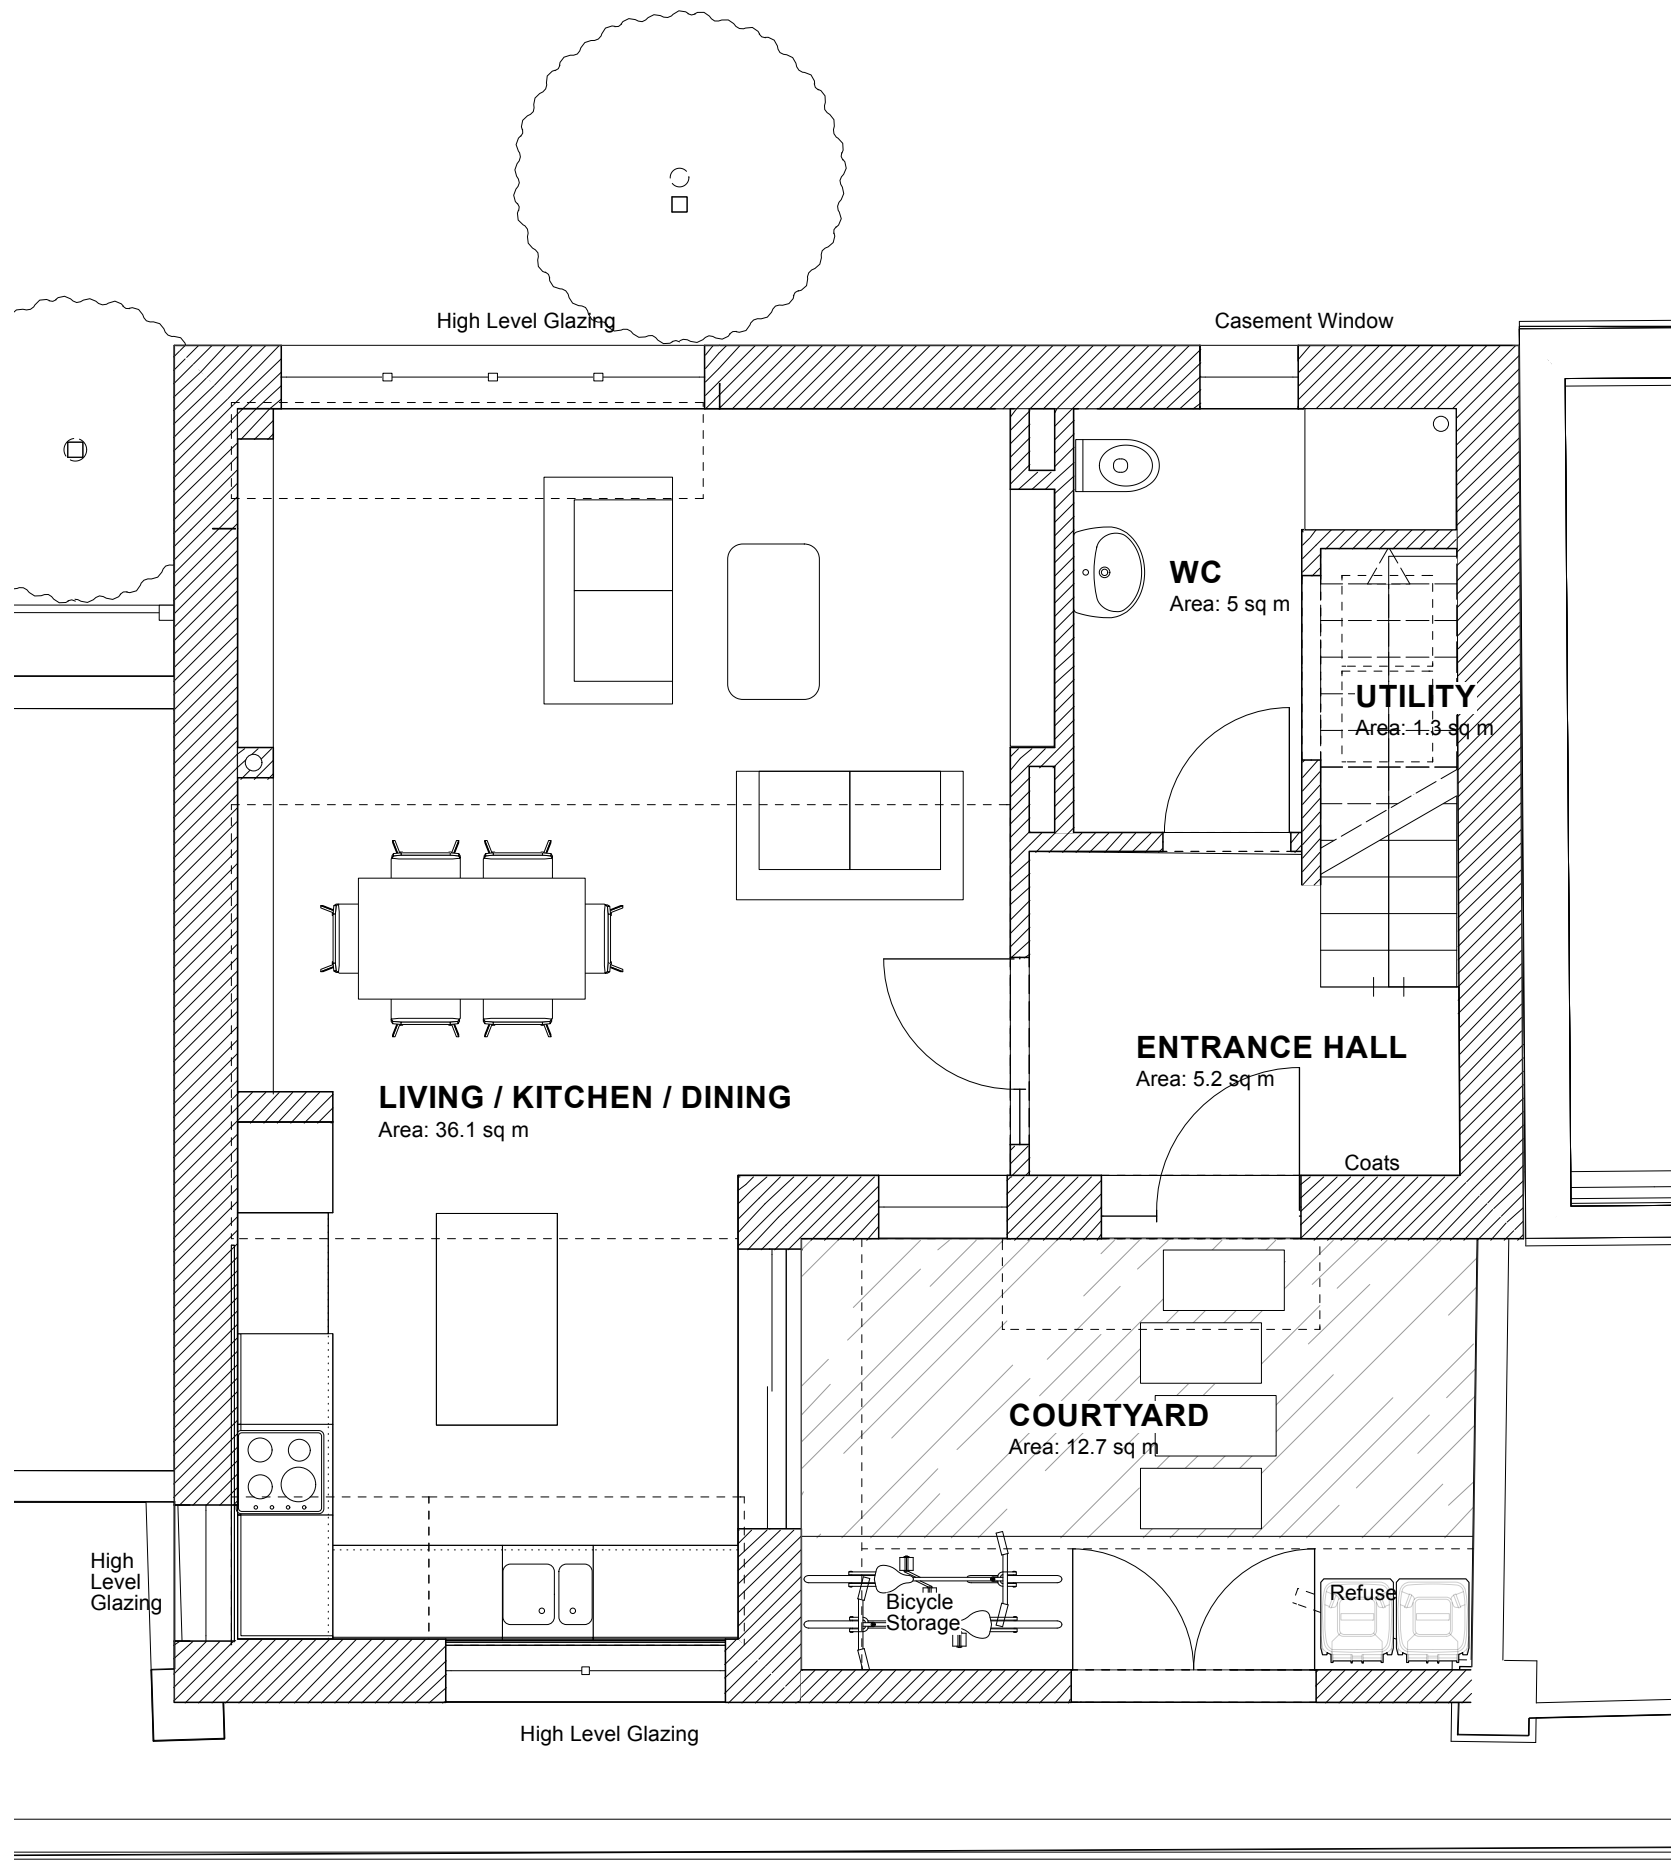


Ground floor plan
1:50@A1, 1:100@A3

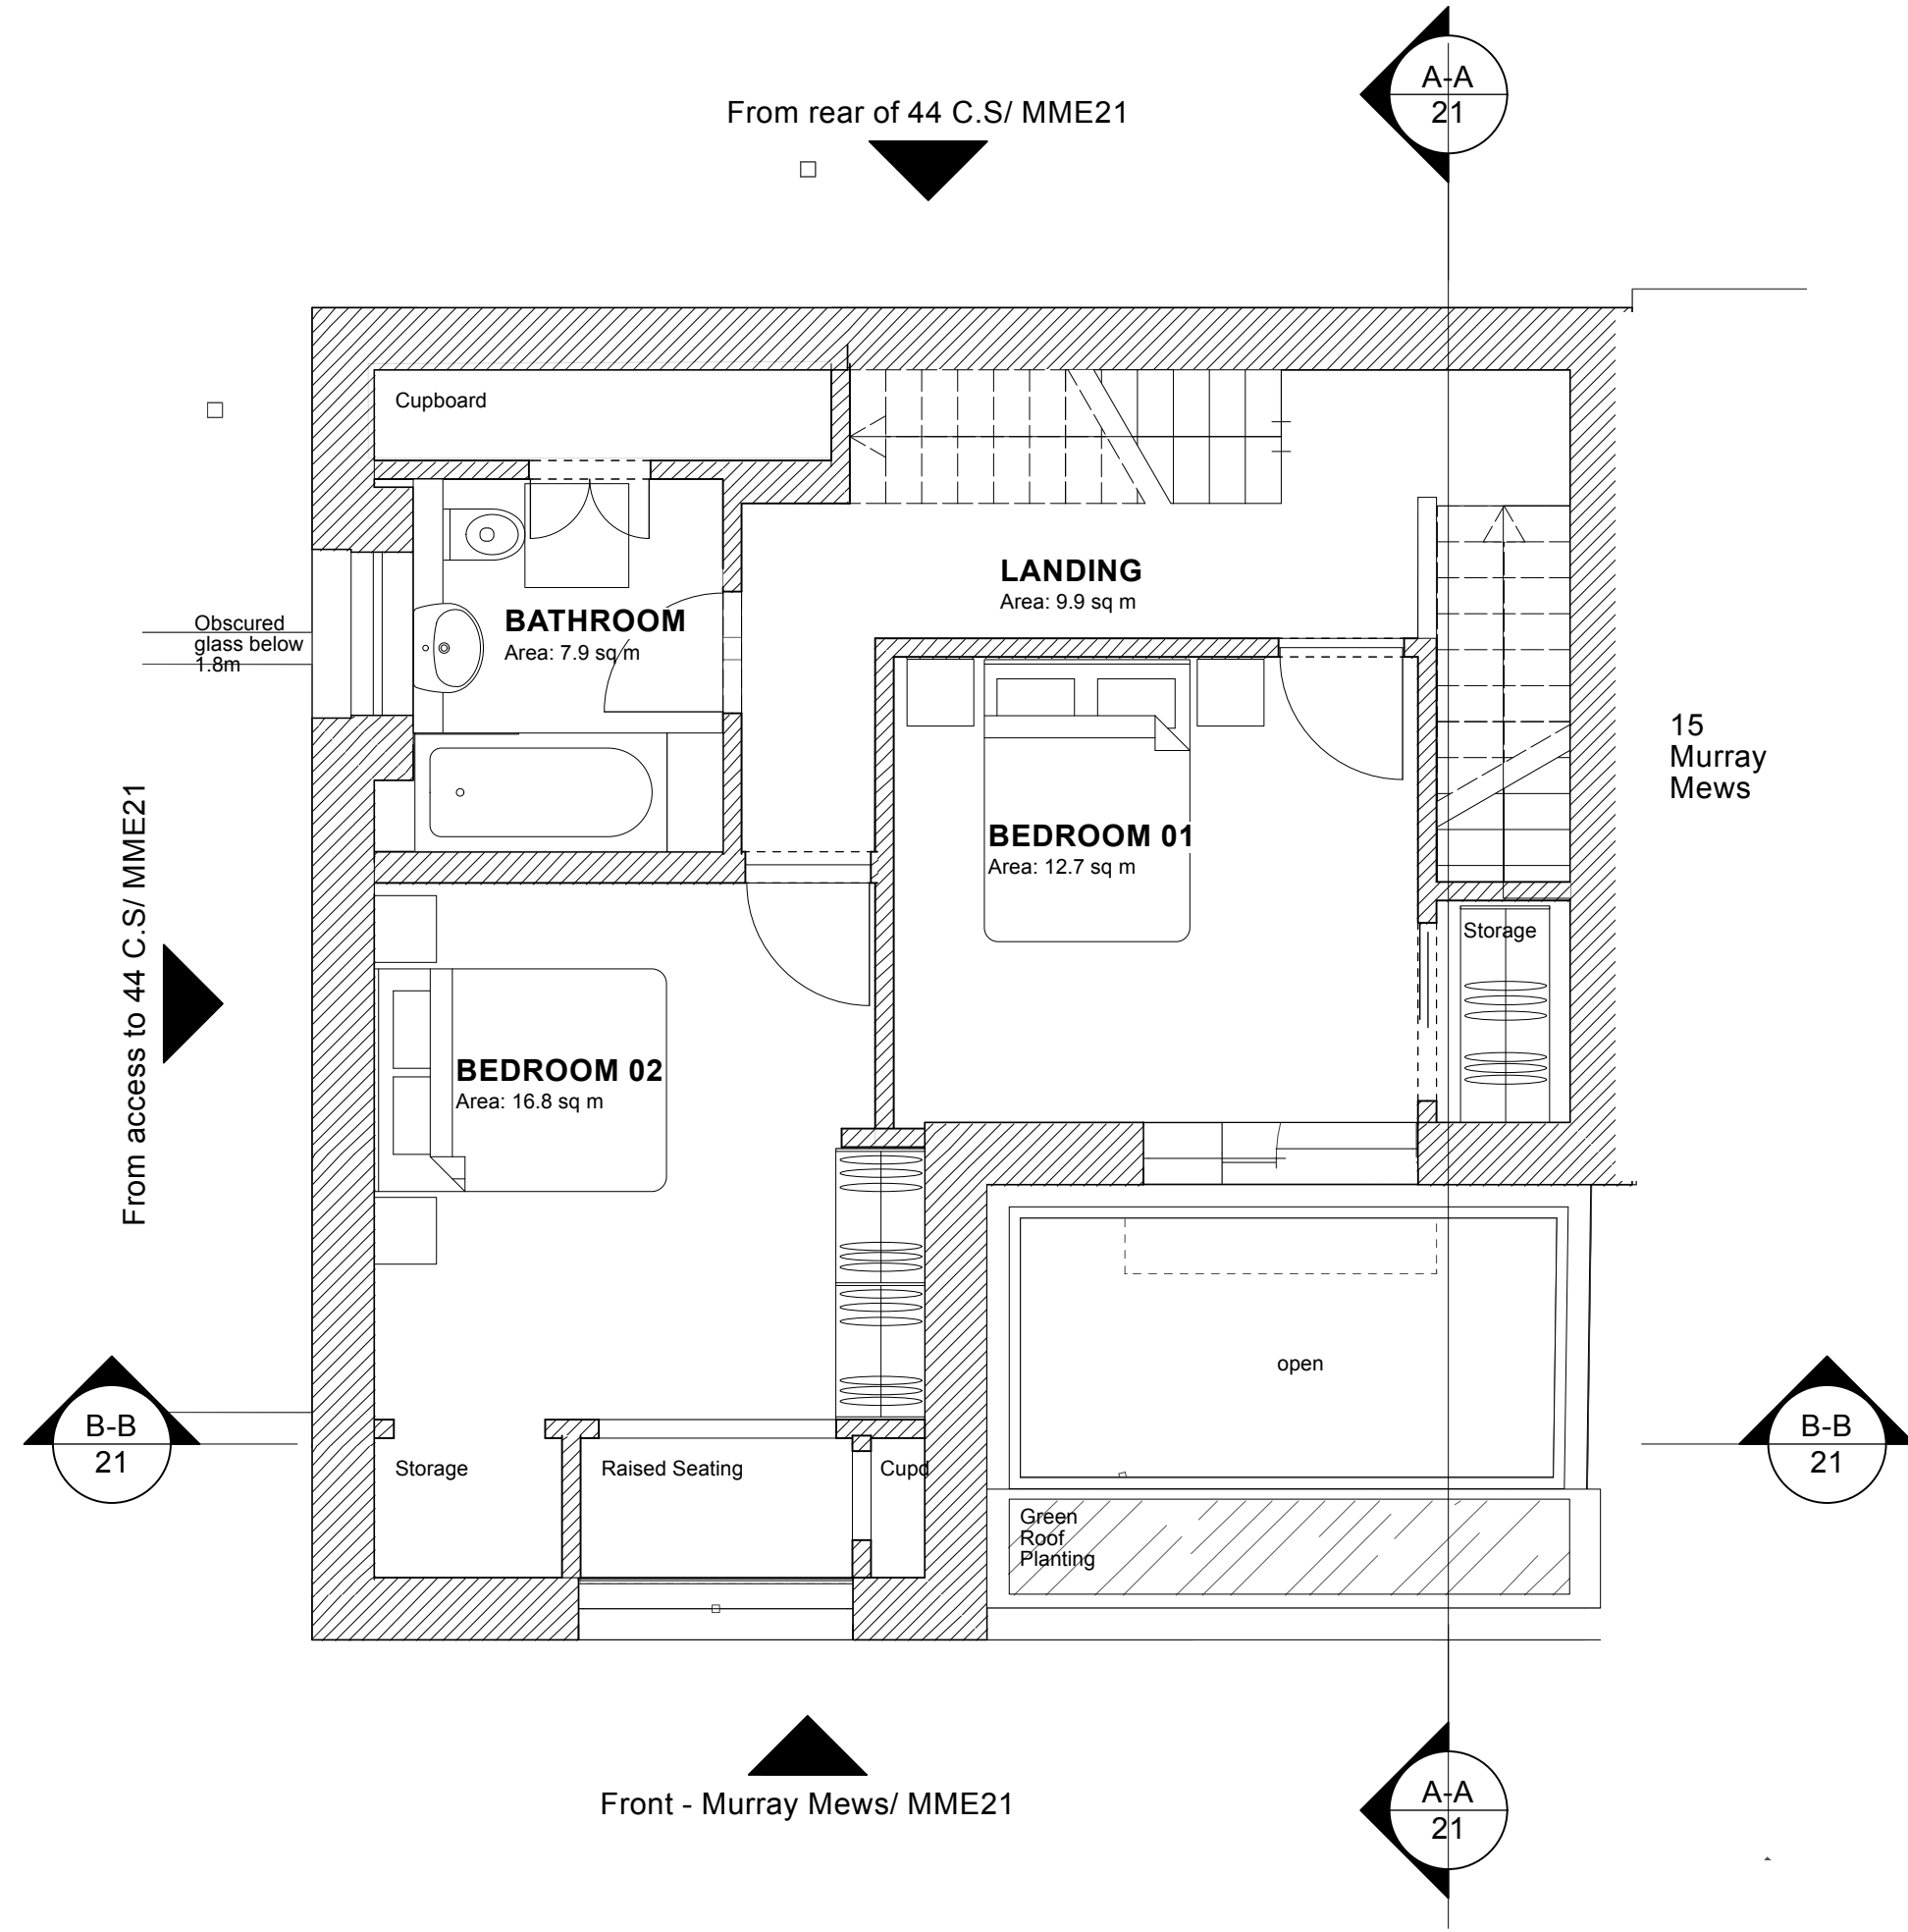

1st floor plan
1:50@A1, 1:100@A3

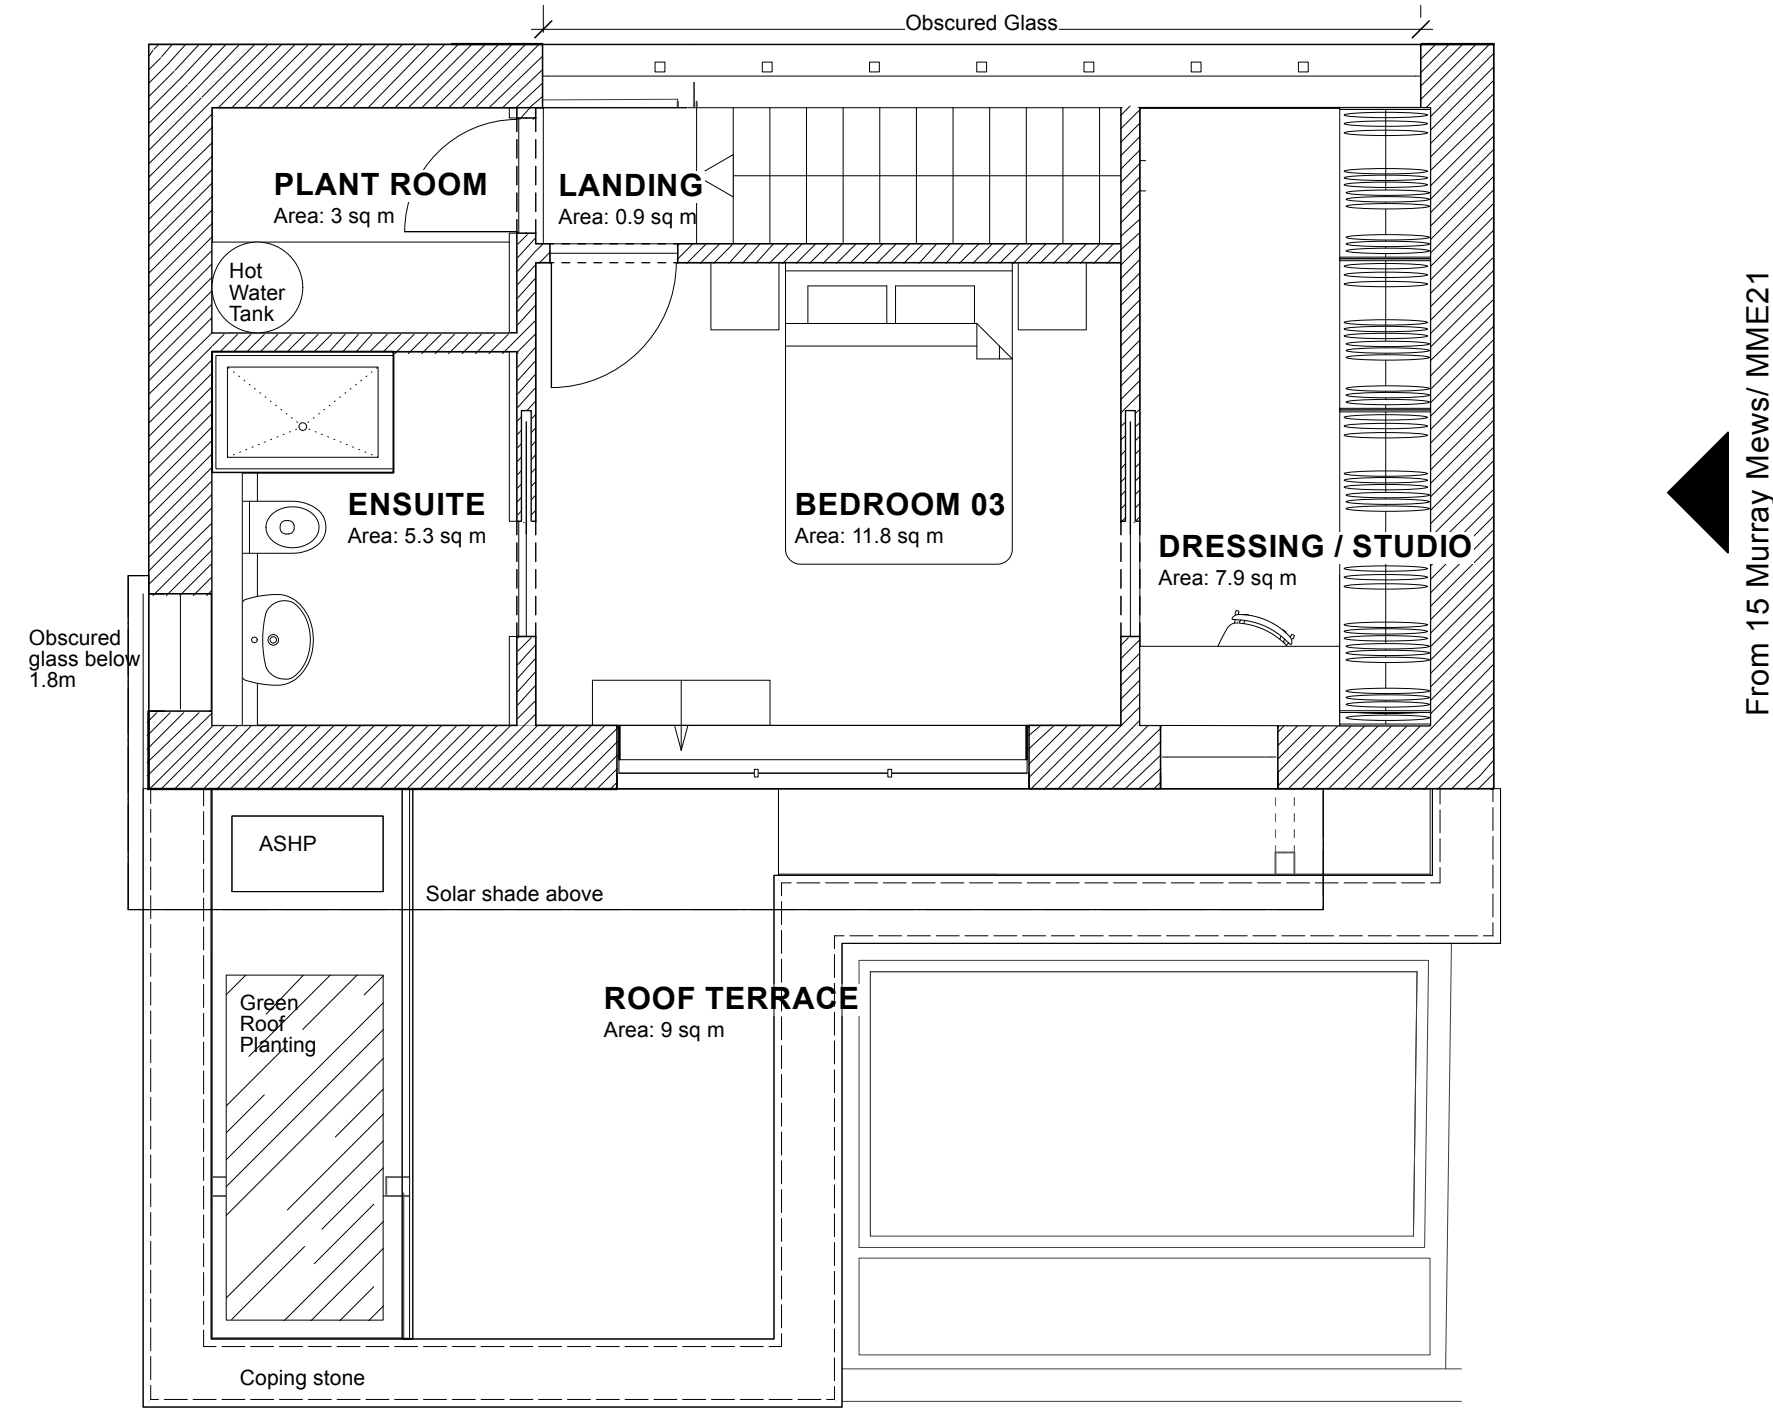

2nd floor plan
1:50@A1, 1:100@A3

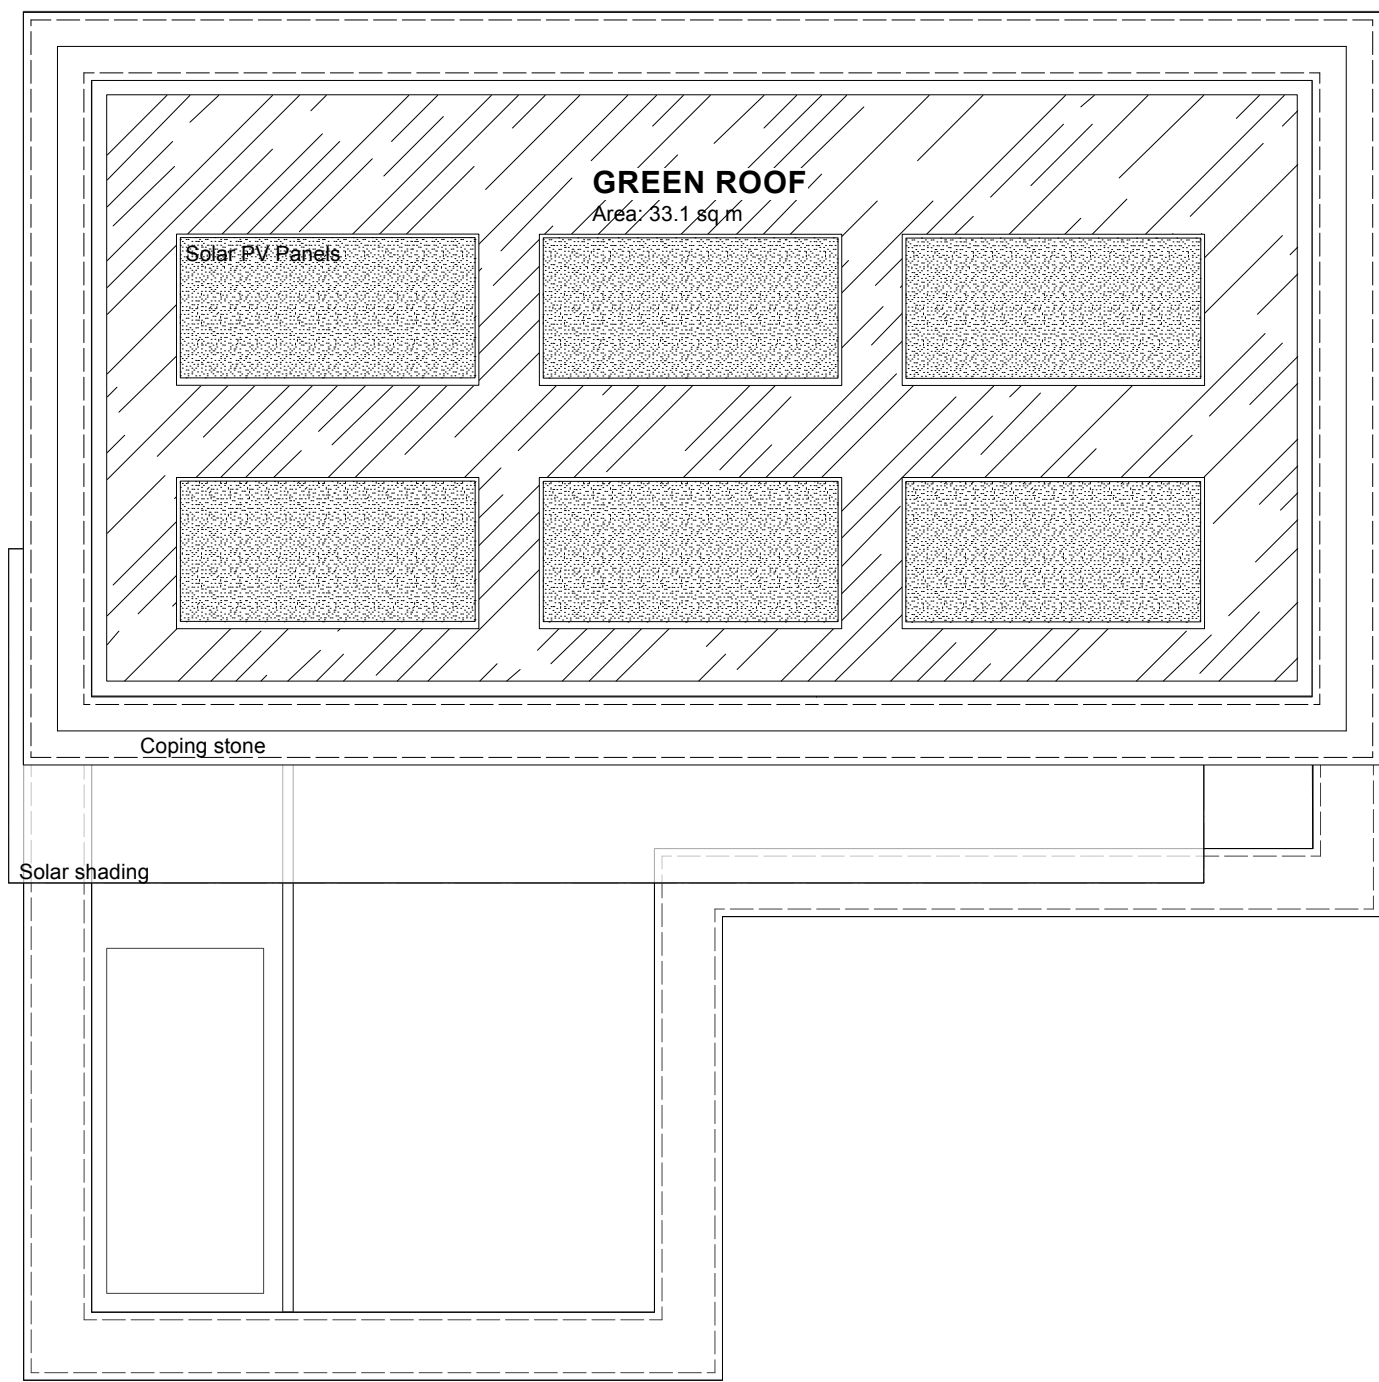

Roof plan
1:50@A1, 1:100@A3

* 21/07/2023 For planning		
REVISION	DATE	REVISION NOTE

NOTES

All copyrights retained, all information remains the property of The Architects: London Ltd and may not be reproduced through any medium without written consent. No responsibility is accepted through unauthorised use. All information is subject to statutory consents, easements and survey. Except for planning purposes, do not scale from drawings but use figured dimensions only and verify on site. Please report any discrepancies. Use latest revision.

PROJECT
New-build house

ADDRESS
13 Murray Mews, London NW1 9RJ



DRAWING
Proposed plans


The Architects

020 7923 1559
mail@thearchitects.co.uk
www.thearchitects.co.uk


PROJECT #	22238	FOR PLANNING ONLY
DWG DATE	21/03/2023	
SCALE @ A1/A3	DRAWING NO.	REVISION

1:50/1:100
MME 20

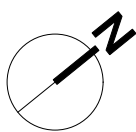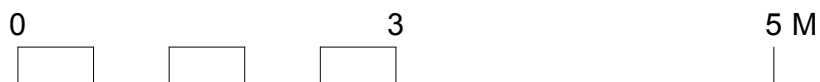

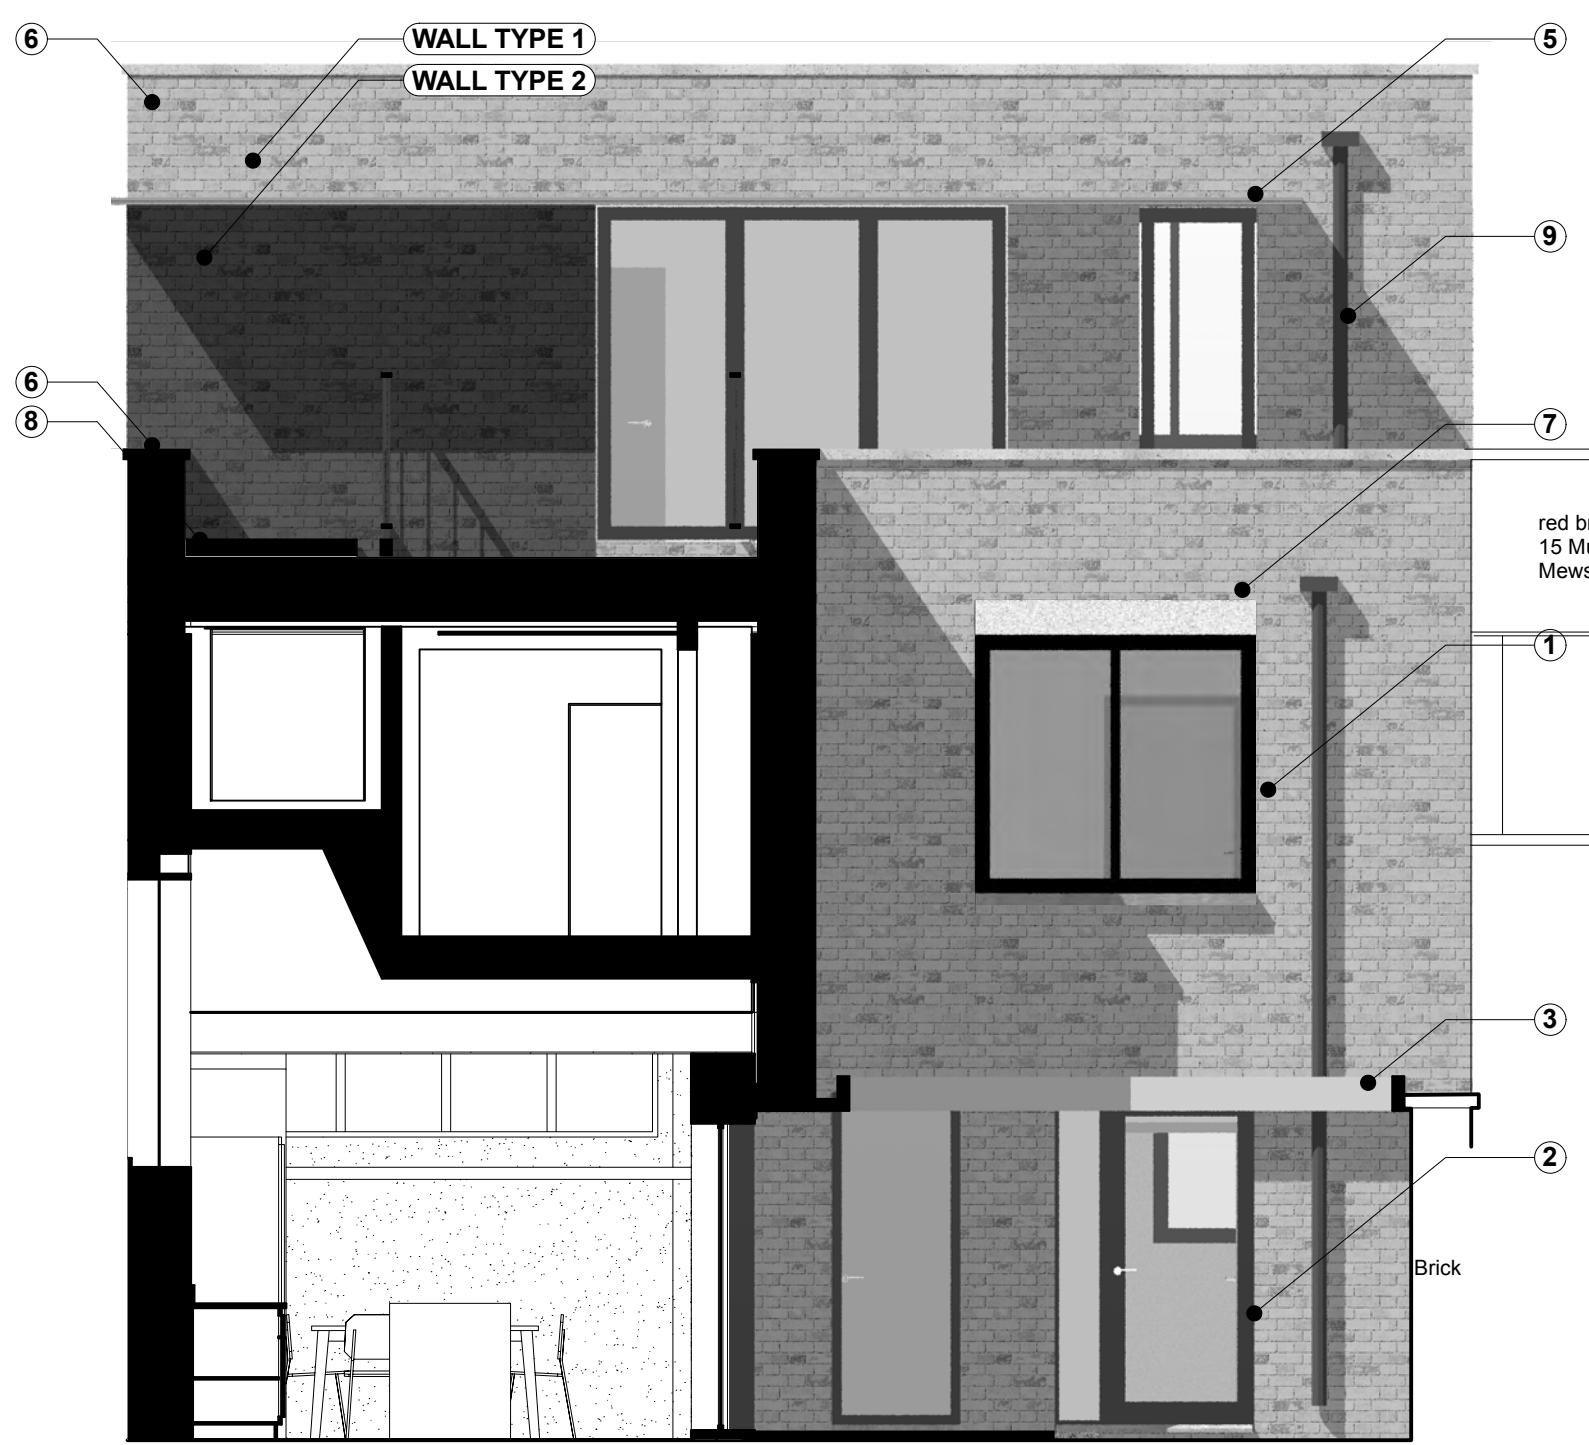

Section B
1:50@A1, 1:100@A3

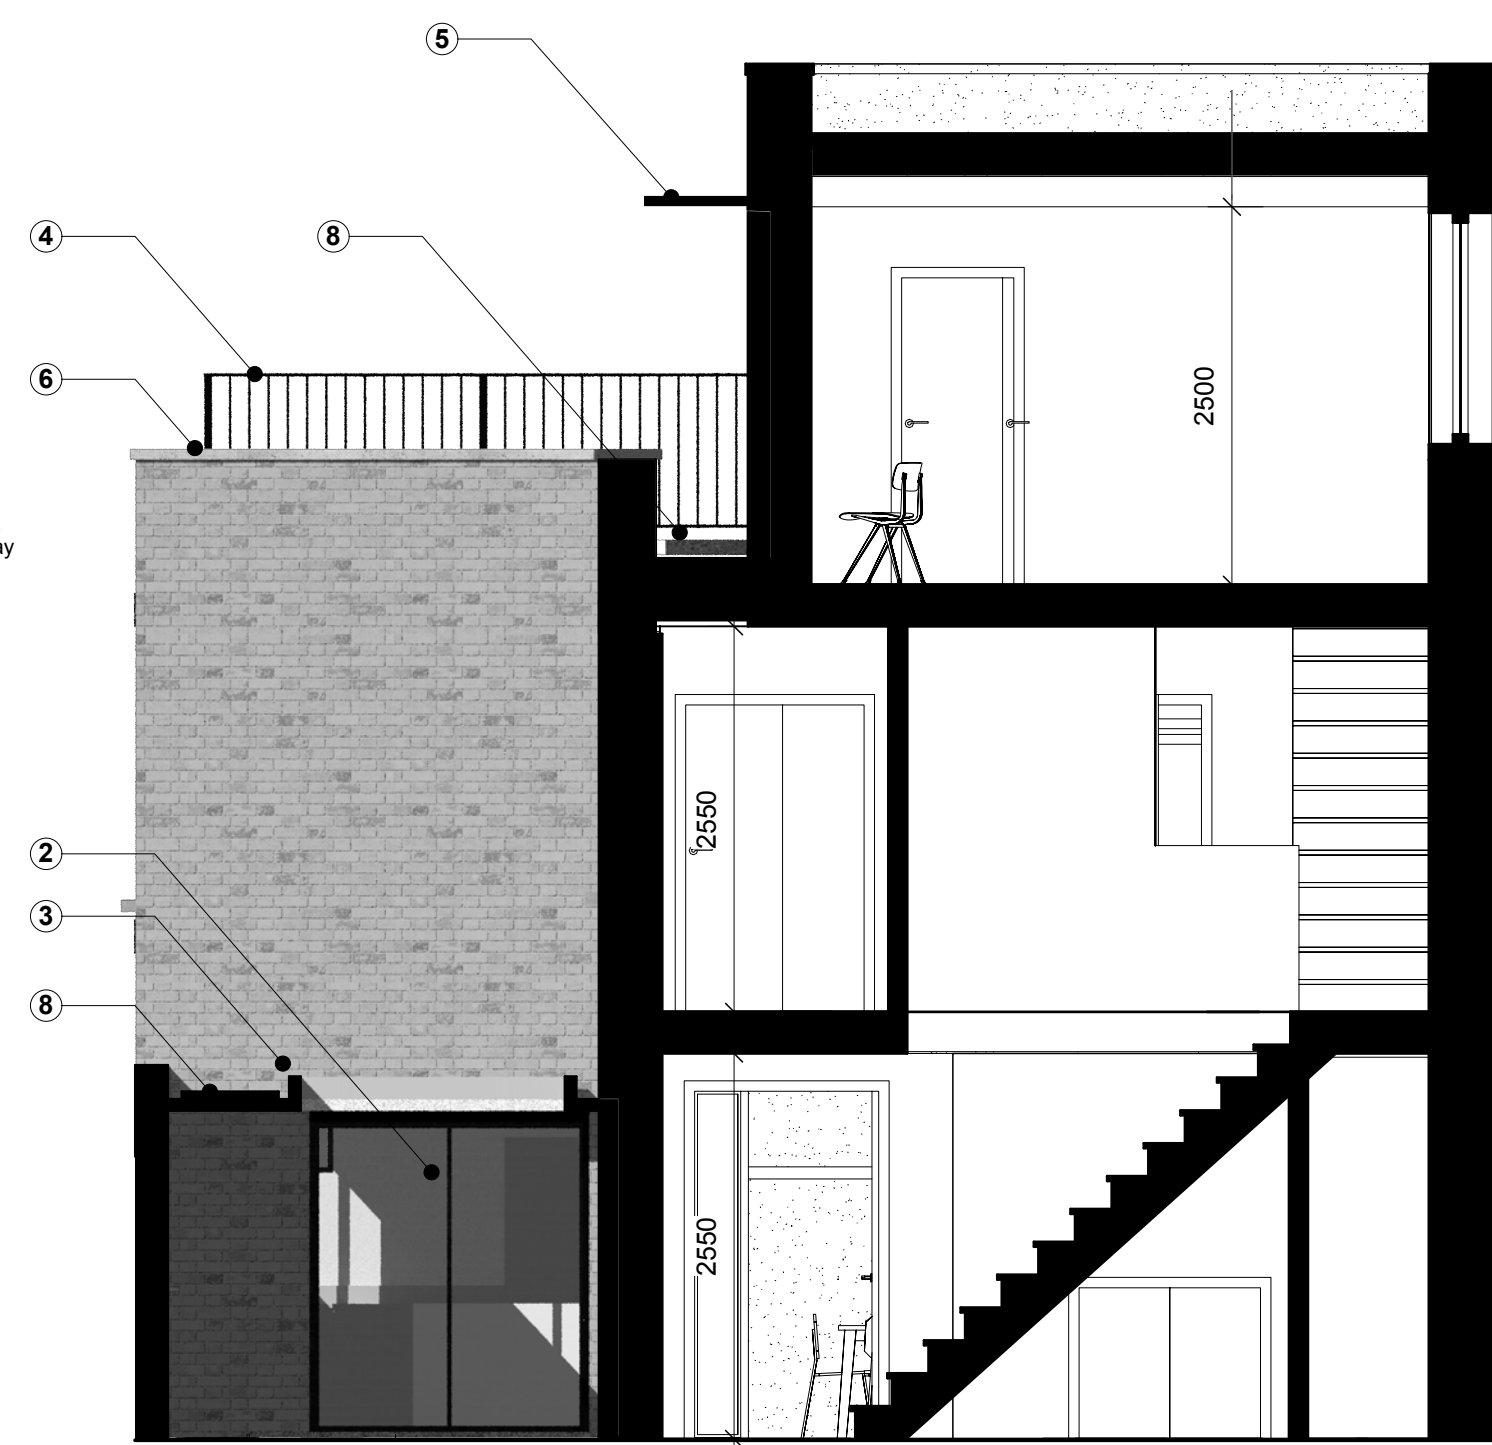


Section A
1:50@A1, 1:100@A3



Side Elevation - from access to 44 Camden Sq.
1:50@A1, 1:100@A3


MATERIALS KEY	
No.	Material
1	Aluminium/Composite Framed Glazing
2	Aluminium/Composite Framed doors
3	Rainwater collection/cover to bin/bikes
4	Steel railings
5	Aluminium solar shading
6	Pre-cast concrete coping stone
7	Rendered lintel
8	Green roof/planting
9	Rainwater pipe
Wall type 1: light brick	
Wall type 2: dark brick	

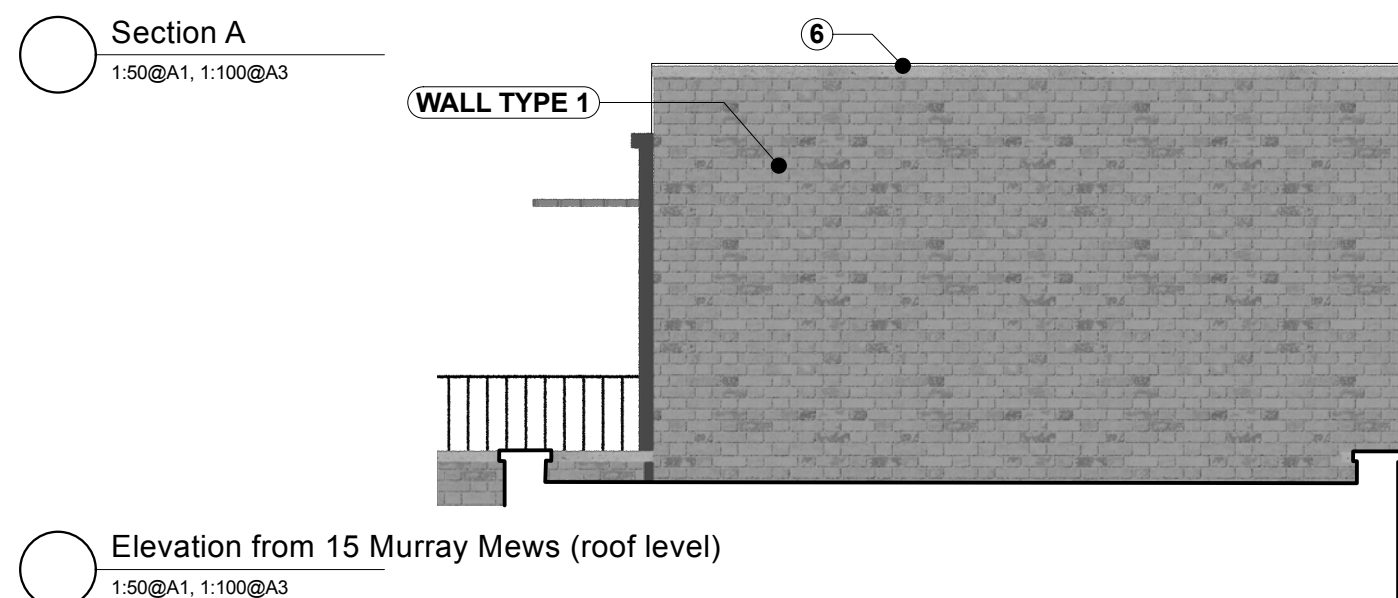


Elevation from 15 Murray Mews (roof level)
1:50@A1, 1:100@A3



Front Elevation (Murray Mews)
1:50@A1, 1:100@A3

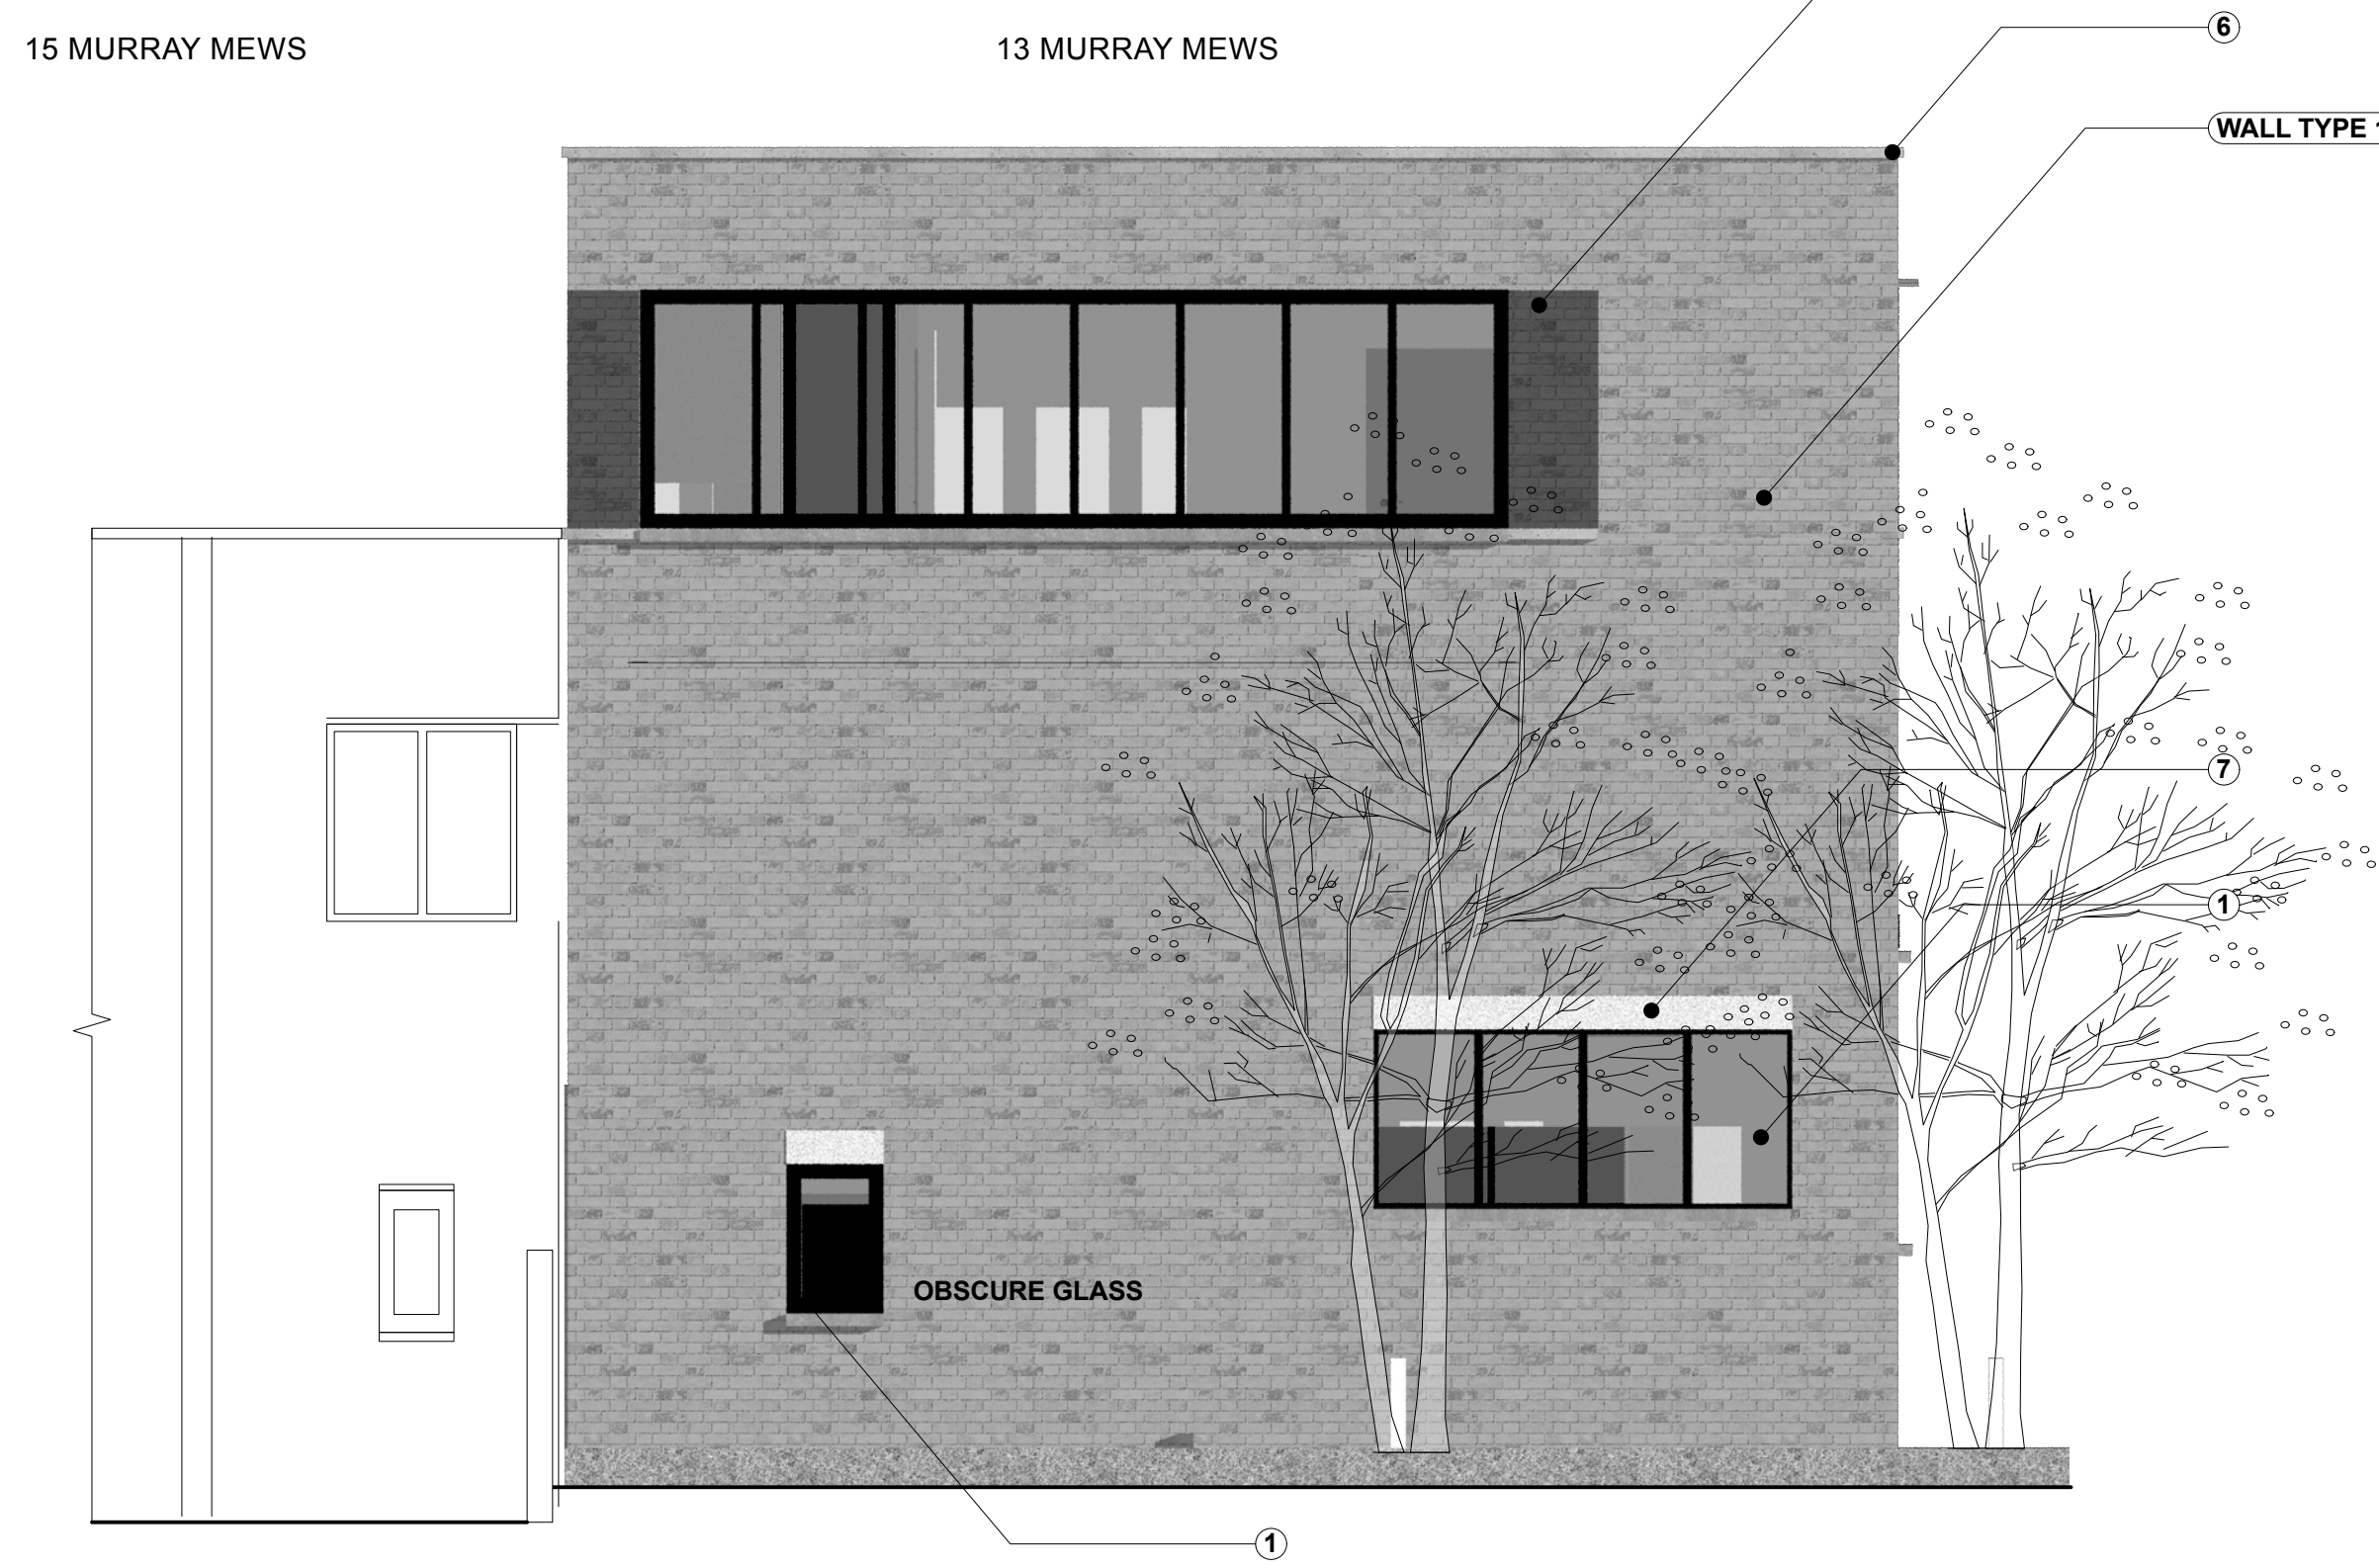

Rear Elevation - 44 Camden Square
1:50@A1, 1:100@A3

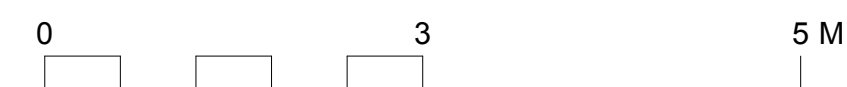

* 21/07/2023 For planning		
REVISION	DATE	REVISION NOTE
NOTES		
All copyrights retained, all information remains the property of The Architects: London Ltd and may not be reproduced through any medium without written consent. No responsibility is accepted through unauthorised use. All information is subject to statutory consents, easements and survey. Except for planning purposes, do not scale from drawings but use figured dimensions only and verify on site. Please report any discrepancies. Use latest revision.		
PROJECT		
New-build house		
ADDRESS		
13 Murray Mews, London NW1 9RJ		
DRAWING		
Proposed Elevations / Section		
The Architects		
020 7923 1559 mail@thearchitects.co.uk www.thearchitects.co.uk		
PROJECT #	22238	FOR PLANNING ONLY
DWG DATE	21/03/2023	REVISION
SCALE @ A1/A3	1:50/1:100	
MME 21		