



EXISTING SECOND FLOOR PLAN 1:100 SCALE

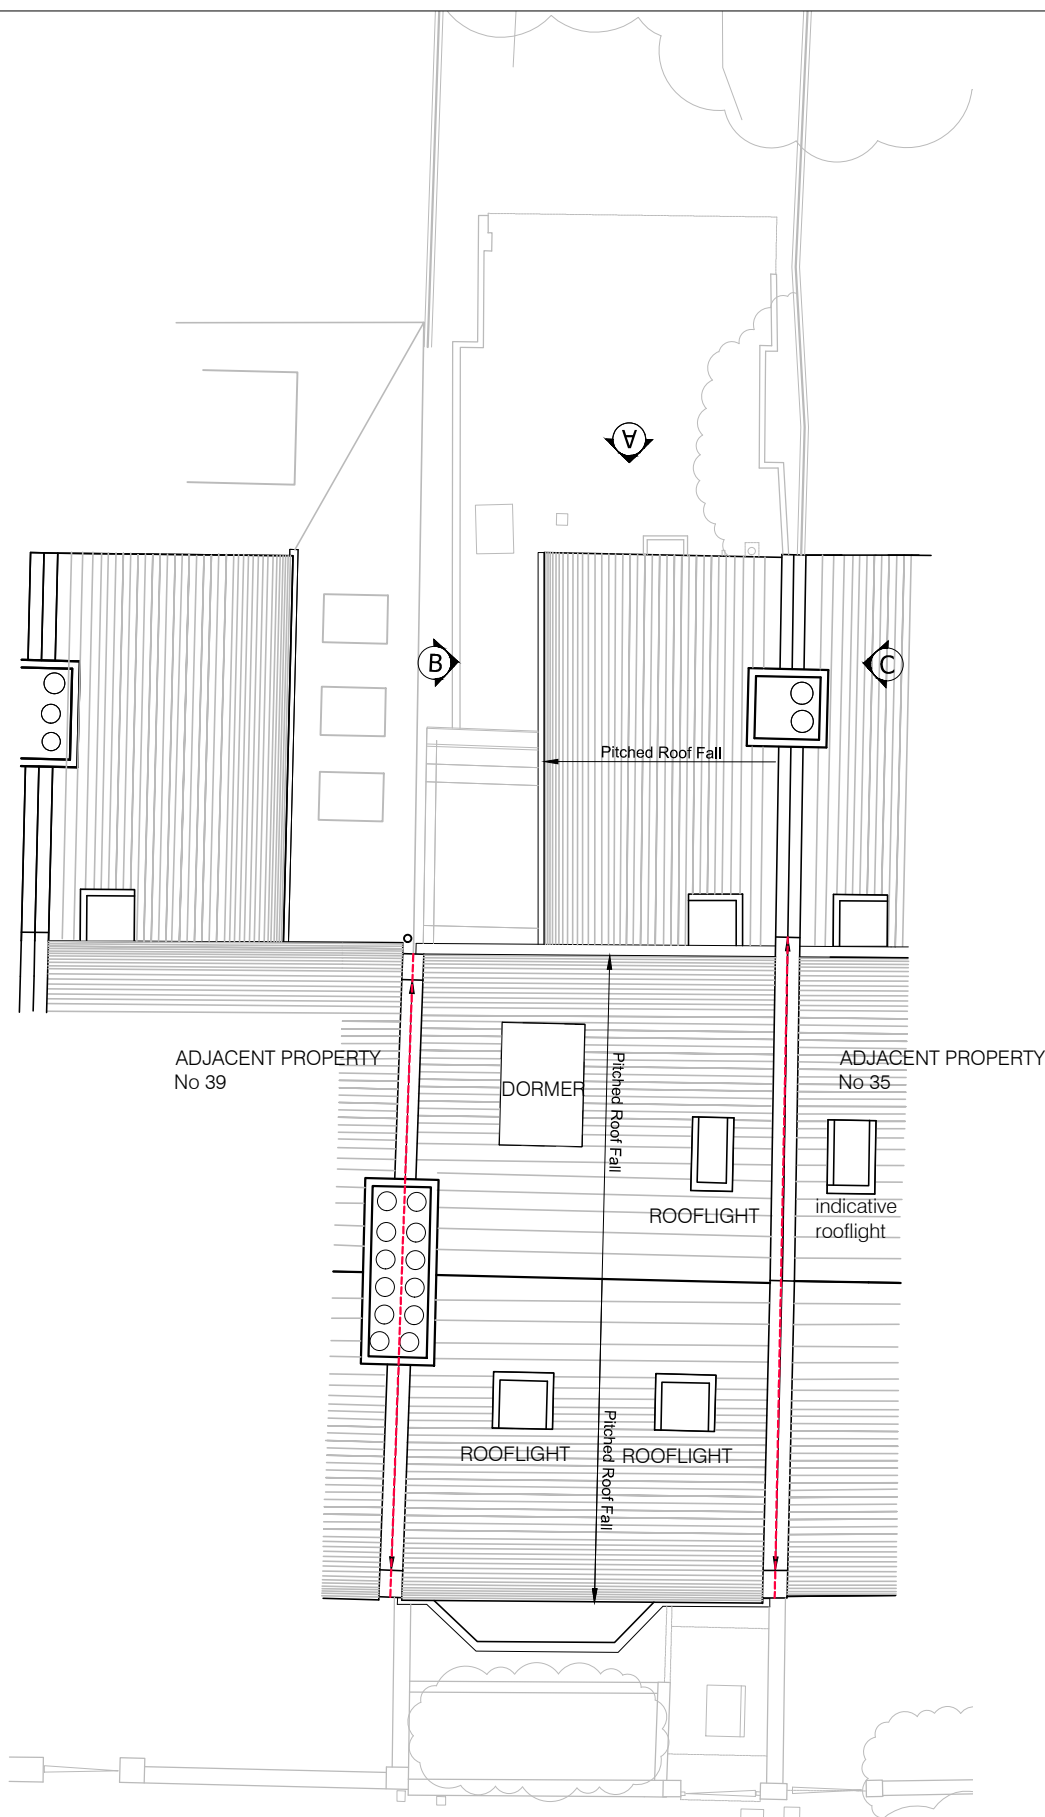

EXISTING ROOF PLAN 1:100 SCALE

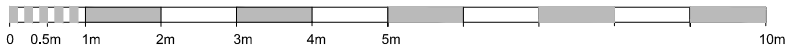

IOLANDA FORTUNATO DESIGN STUDIO
19 HASLAM AVENUE SM3 9ND SUTTON

P +44 7862 217982
E if@iolandafortunato.com

GENERAL NOTES:
1. DO NOT REMOVE THIS PANEL FROM THE DRAWING.
2. DO NOT SCALE FROM THIS DRAWING.
3. ALL DIMENSIONS AND LEVELS ARE TO BE CHECKED ON SITE BEFORE PROCEEDING WITH THE WORKS.
4. ALL DIMENSIONS ARE IN MILLIMETRES UNLESS NOTED OTHERWISE.
5. ALL DISCREPANCIES, ERRORS AND OMISSIONS MUST BE REPORTED IMMEDIATELY TO IOLANDA FORTUNATO DESIGN STUDIO.
6. THE CONTRACTOR IS RESPONSIBLE FOR SETTING OUT, CHECKING, AND CONFIRMING ALL SITE CONDITIONS PRIOR TO FABRICATION AND CONSTRUCTION.
7. ALL BUILDING AND FABRICATION WORKS ARE TO BE CARRIED OUT IN ACCORDANCE WITH THE LOCAL AND NATIONAL BUILDING

CODES, PRACTICES AND STANDARDS:
8. ALL RIGHTS RESERVED. NO REPRODUCTION IN ANY MATERIAL FORM IS PERMITTED WITHOUT CONSENT.
9. IOLANDA FORTUNATO DESIGN STUDIO ACCEPTS NO RESPONSIBILITY FOR ANY LOSS, EXPENSES ARISING FROM USE OF THIS DRAWING FOR ANY PURPOSE OTHER THAN THOSE AGREED IN WRITING BY IOLANDA FORTUNATO DESIGN STUDIO.
10. THIS DRAWING IS NOT TO BE USED BY ANY THIRD PARTY WITHOUT THE WRITTEN CONSENT OF IOLANDA FORTUNATO DESIGN STUDIO.

REV	DATE	REASON FOR ISSUE	DRAWN	SIGNED BY
00	231212	LAWFUL DEVELOPMENT CERTIFICATE		
01	240117	LAWFUL DEVELOPMENT CERTIFICATE, horizontal section line amended		
02				
03				
04				
05				
06				

CLIENT	MR TOM BOOTHMAN MEIER		
STATUS	Lawful development certificate		
SITE ADDRESS	37 Sumatra Road NW6 1PS		

PROJECT TITLE	37 Sumatra Road		
DRAWING TITLE	EXISTING SECOND FLOOR PLAN EXISTING ROOF PLAN		
DATE	DRAWN	SCALE	
23.12.12	IF	1:100 @ A3	
PROJECT	NUMBER	REVISION	
sumatra road	L-A-SR-EXP 02 R	01	